



6/23/16

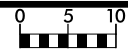

PROJ. REFERENCE NO. I-5986B SHEET NO. X-882

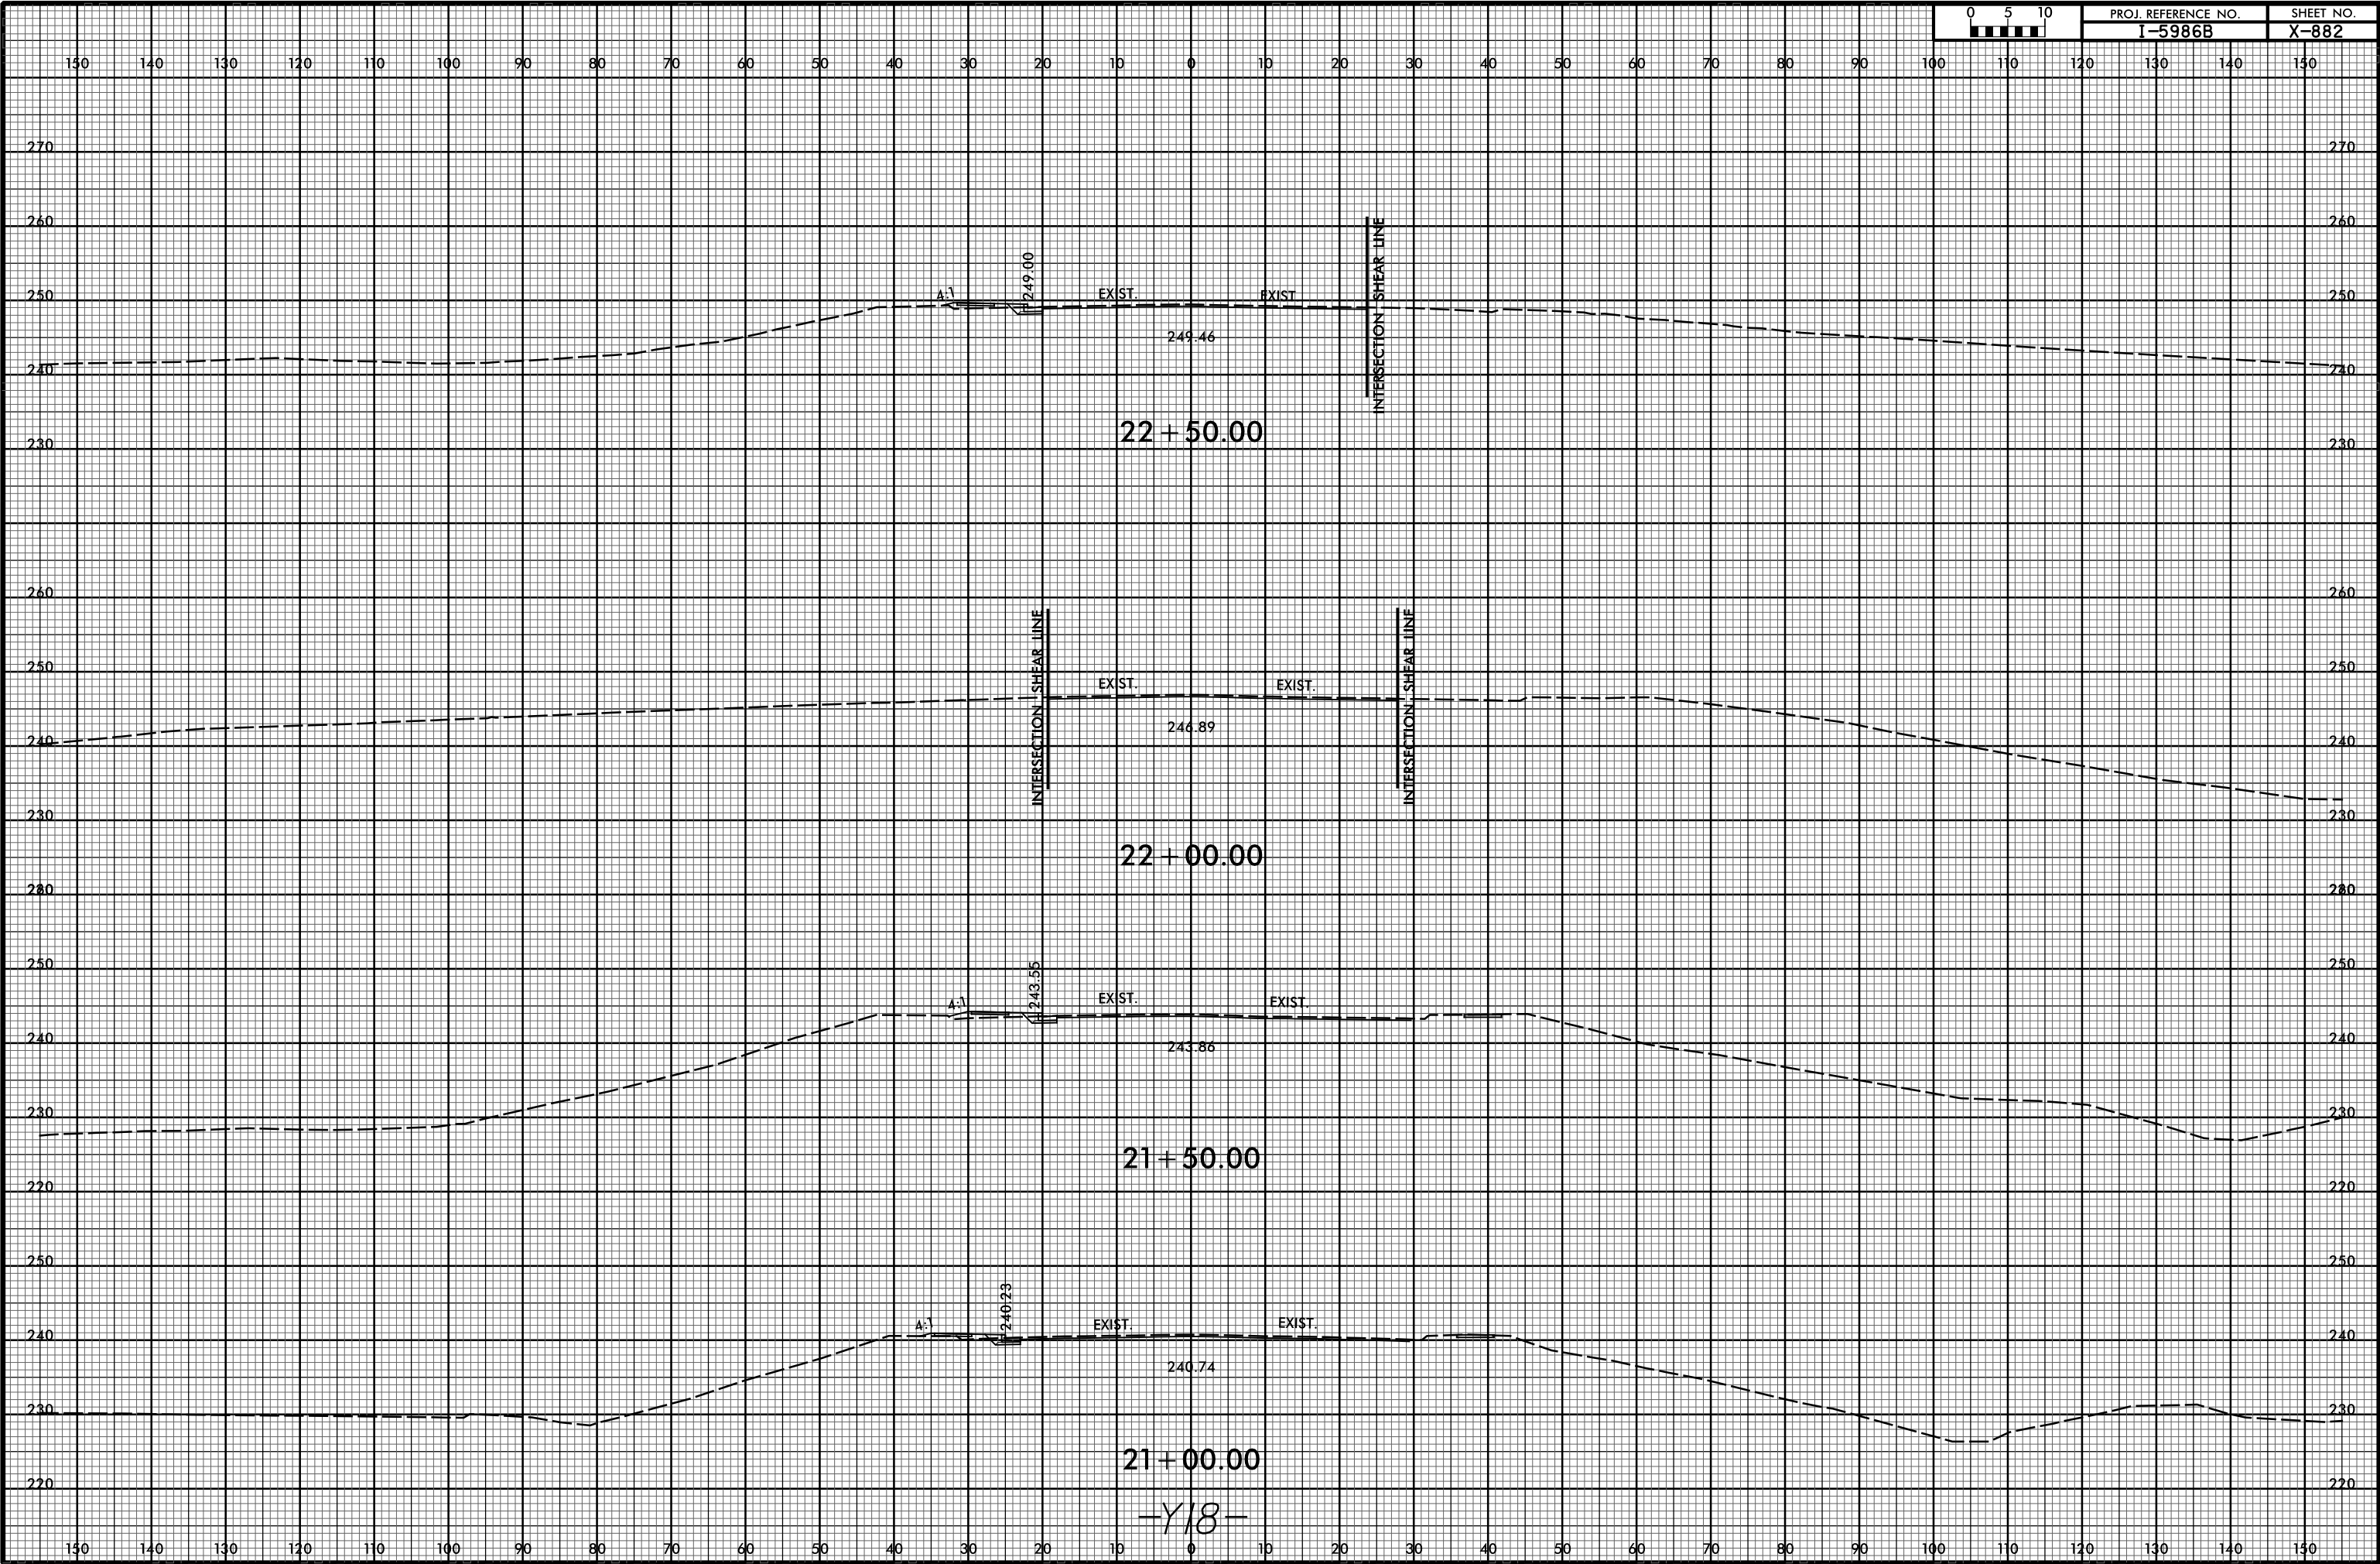

I:\MAP-2021\19453
F:\Roadway\XSC\I-5986B_RDY_XPL_Y18.dgn
3:38:58 PM 6/23/16

-Y18-