


6/23/16

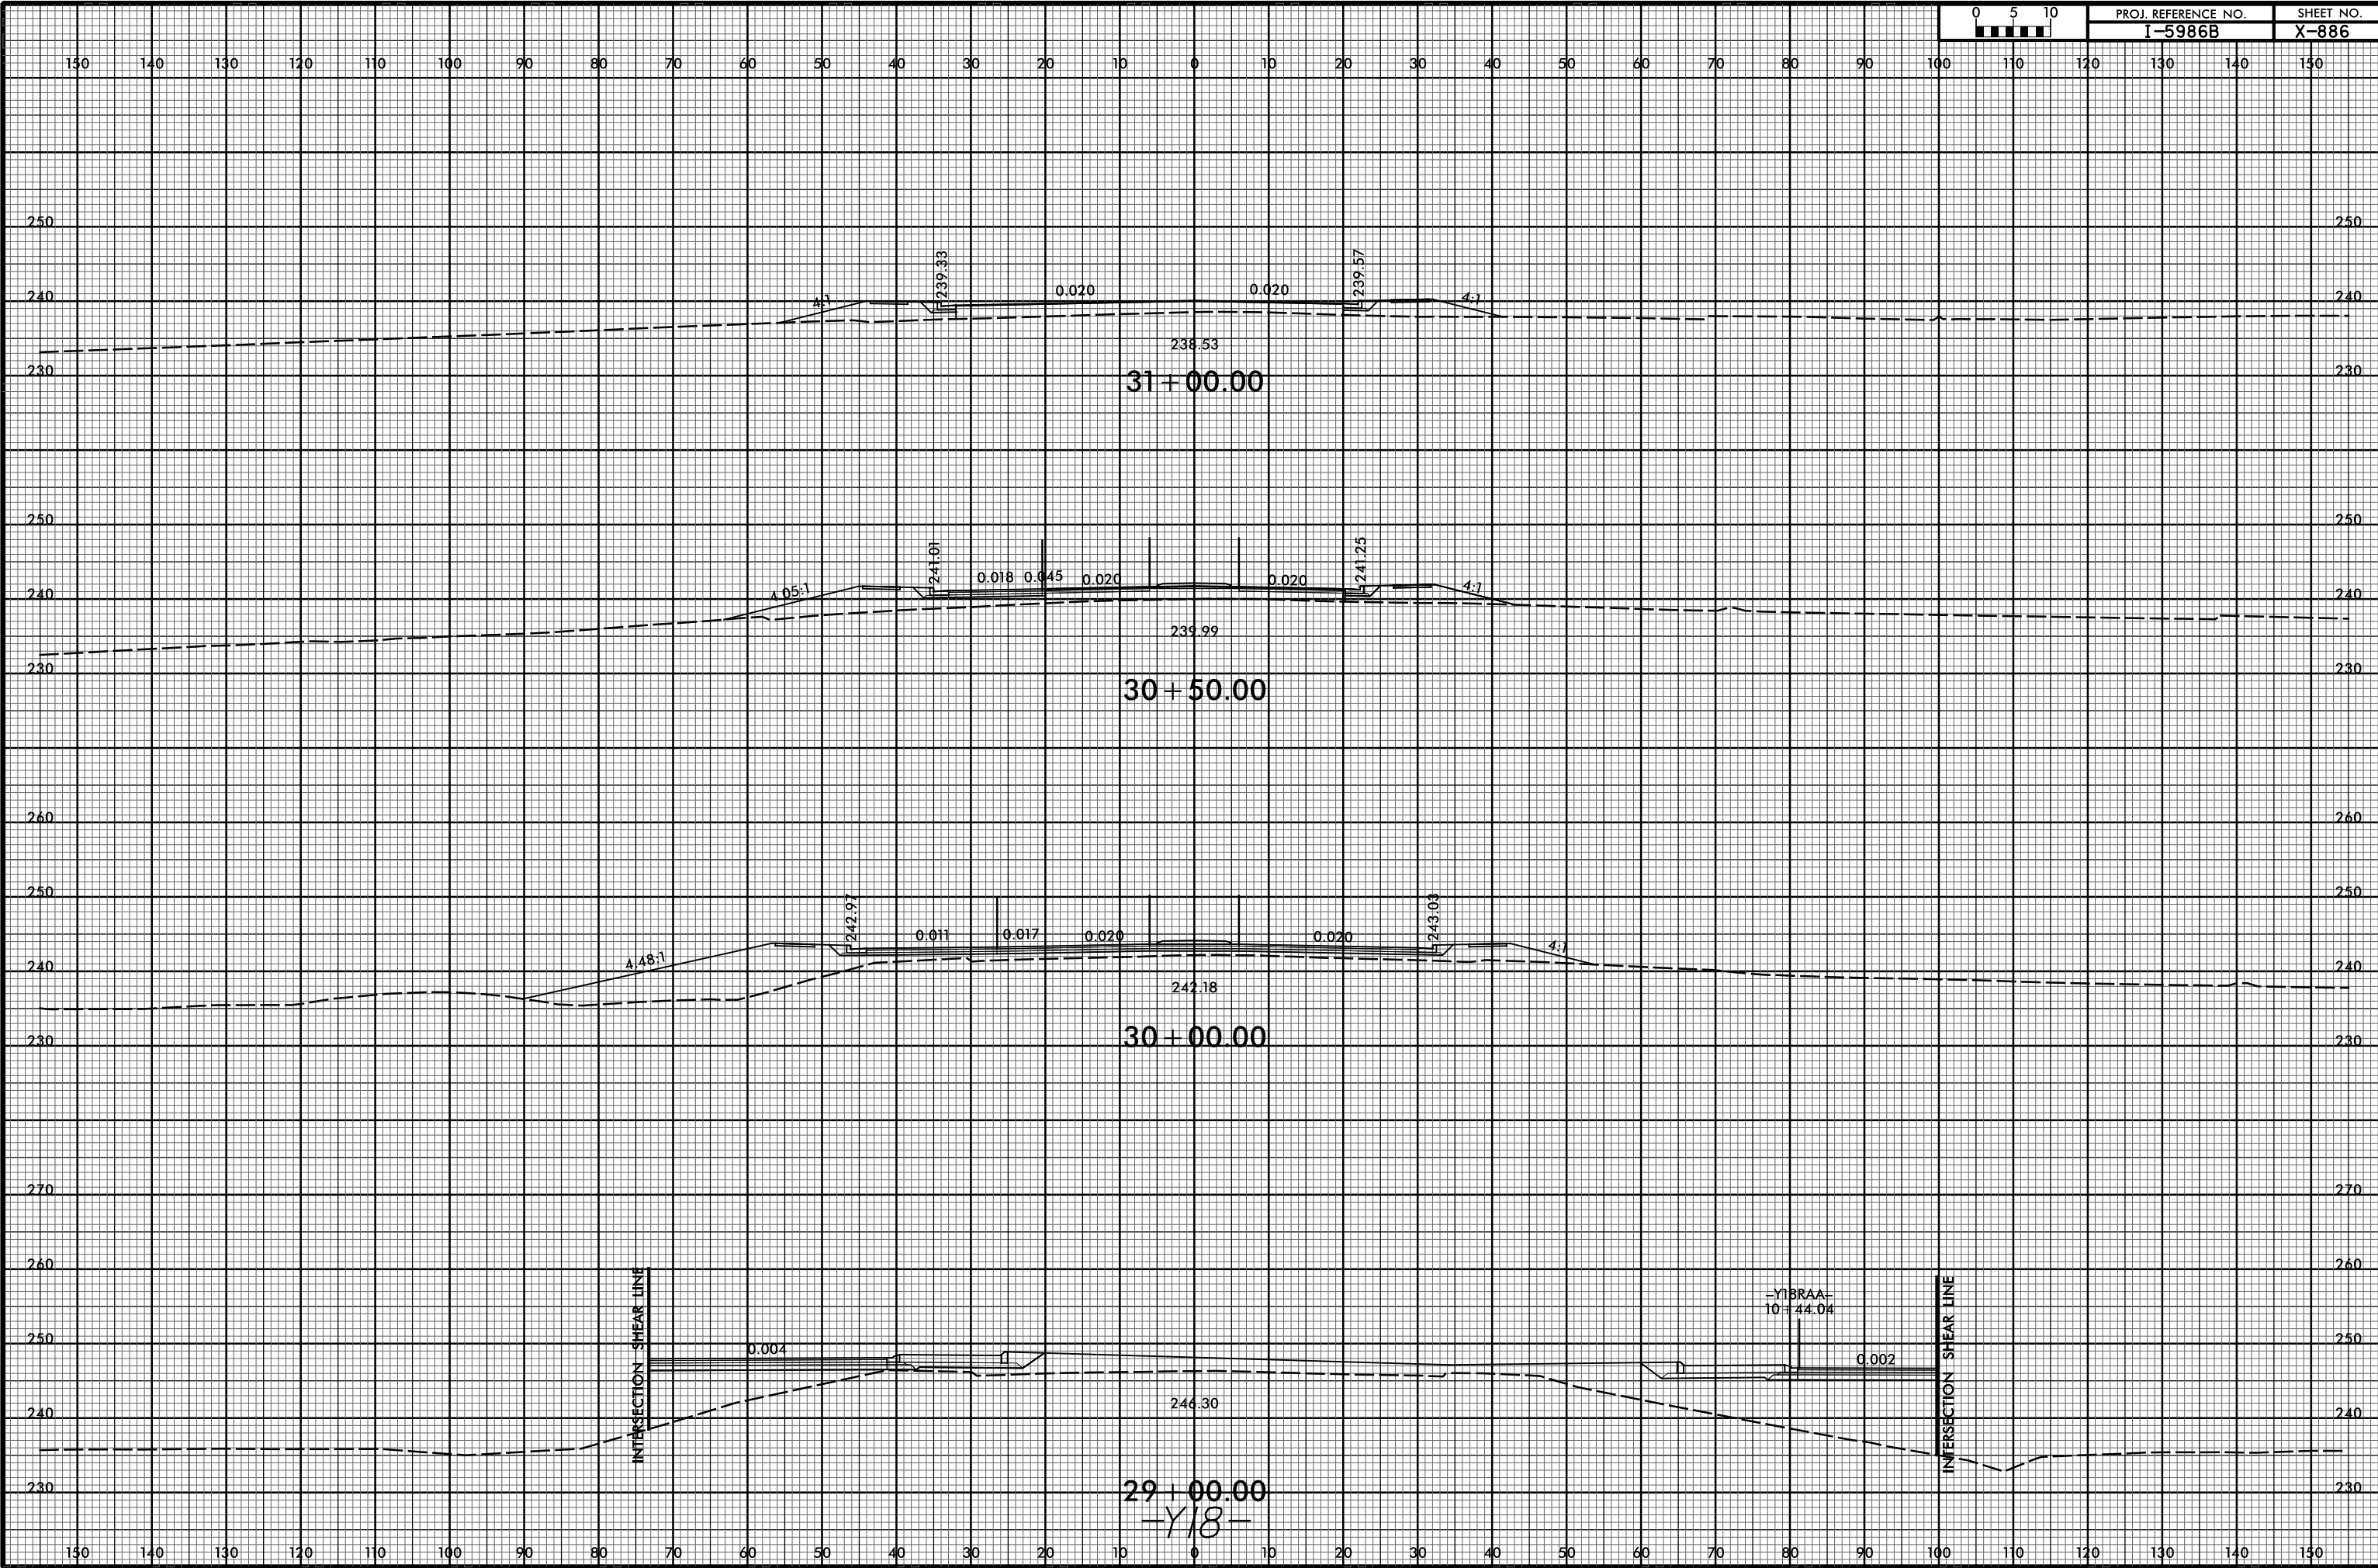

PROJ. REFERENCE NO.  
I-5986B

SHEET NO.  
X-886



I:\MAP-2021\19453  
R:\Roadway\XSC\I-5986B\RDY\_XPL\_Y18.dgn  
\$\$\$\$\$USERNAME\$\$\$\$\$