


6/23/16



PROJ. REFERENCE NO. I-5986B SHEET NO. X-903

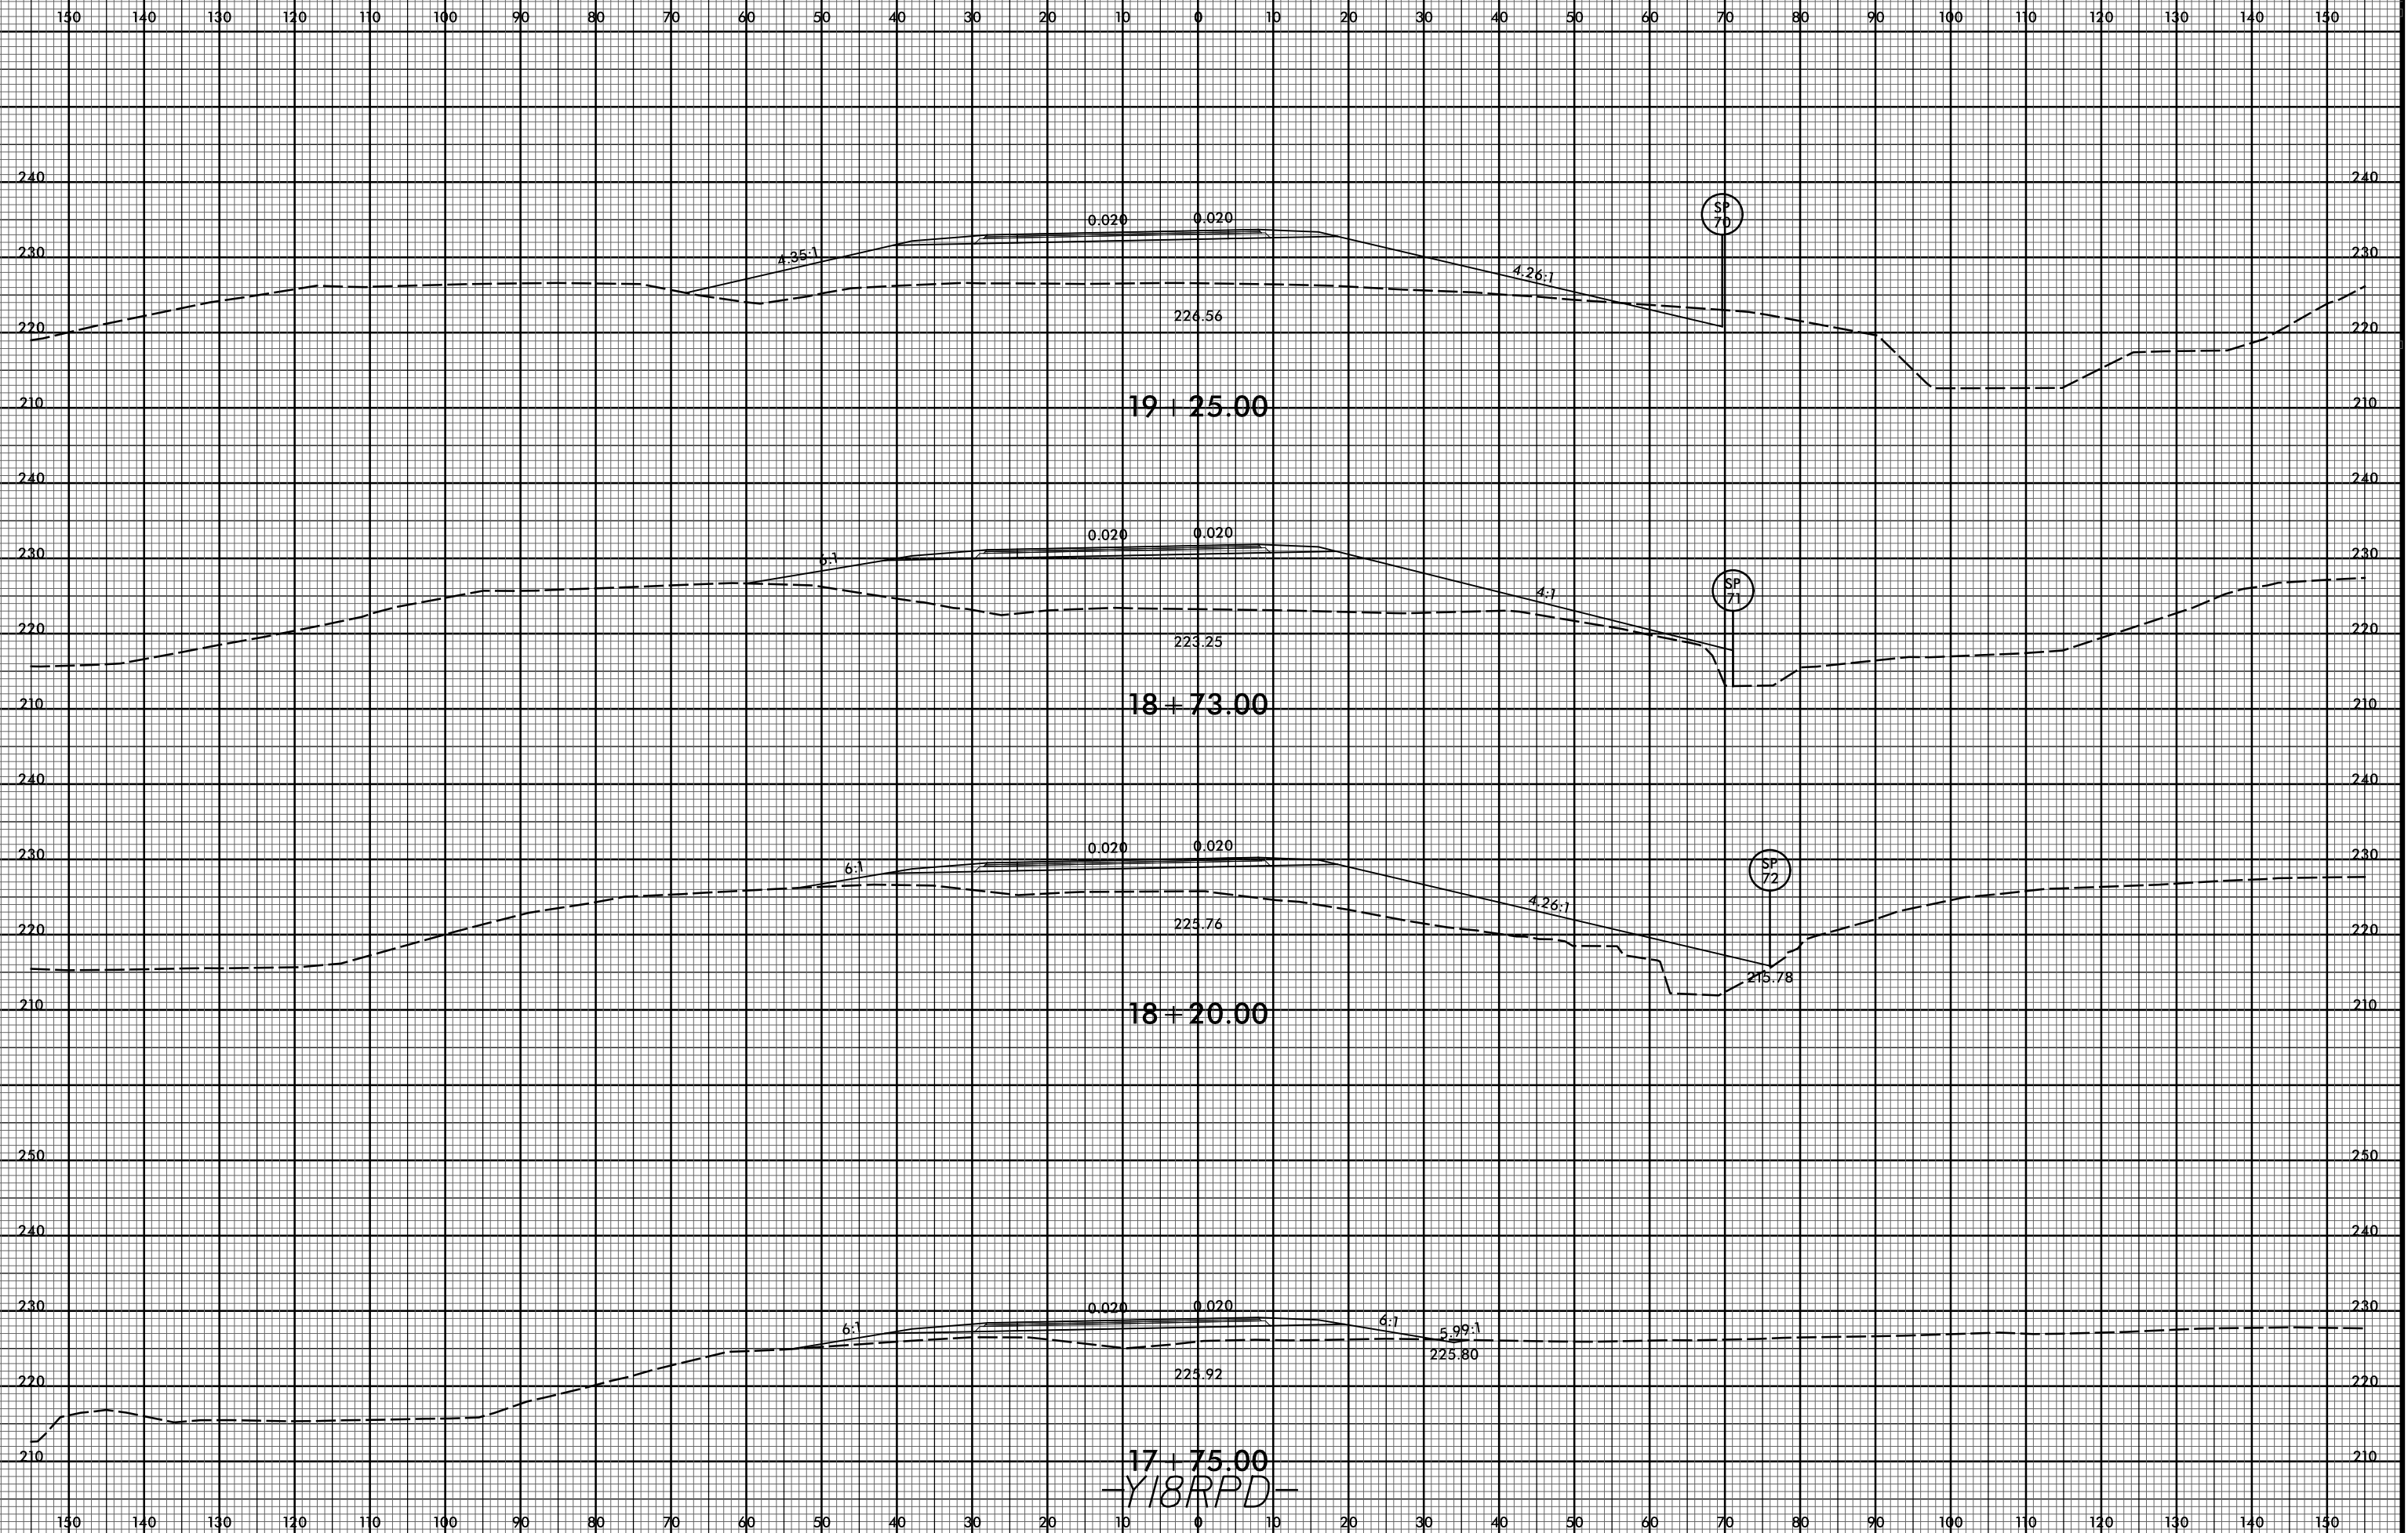

I:\MAP-2021\19453
R:\Roadway\XSC\I-5986B_RDY_XPL_Y18RPD.dgn
\$\$\$\$SERNAME\$\$\$\$

17+75.00
-Y18RPD-