


6/23/16



PROJ. REFERENCE NO.
I-5986B

SHEET NO.
X-904

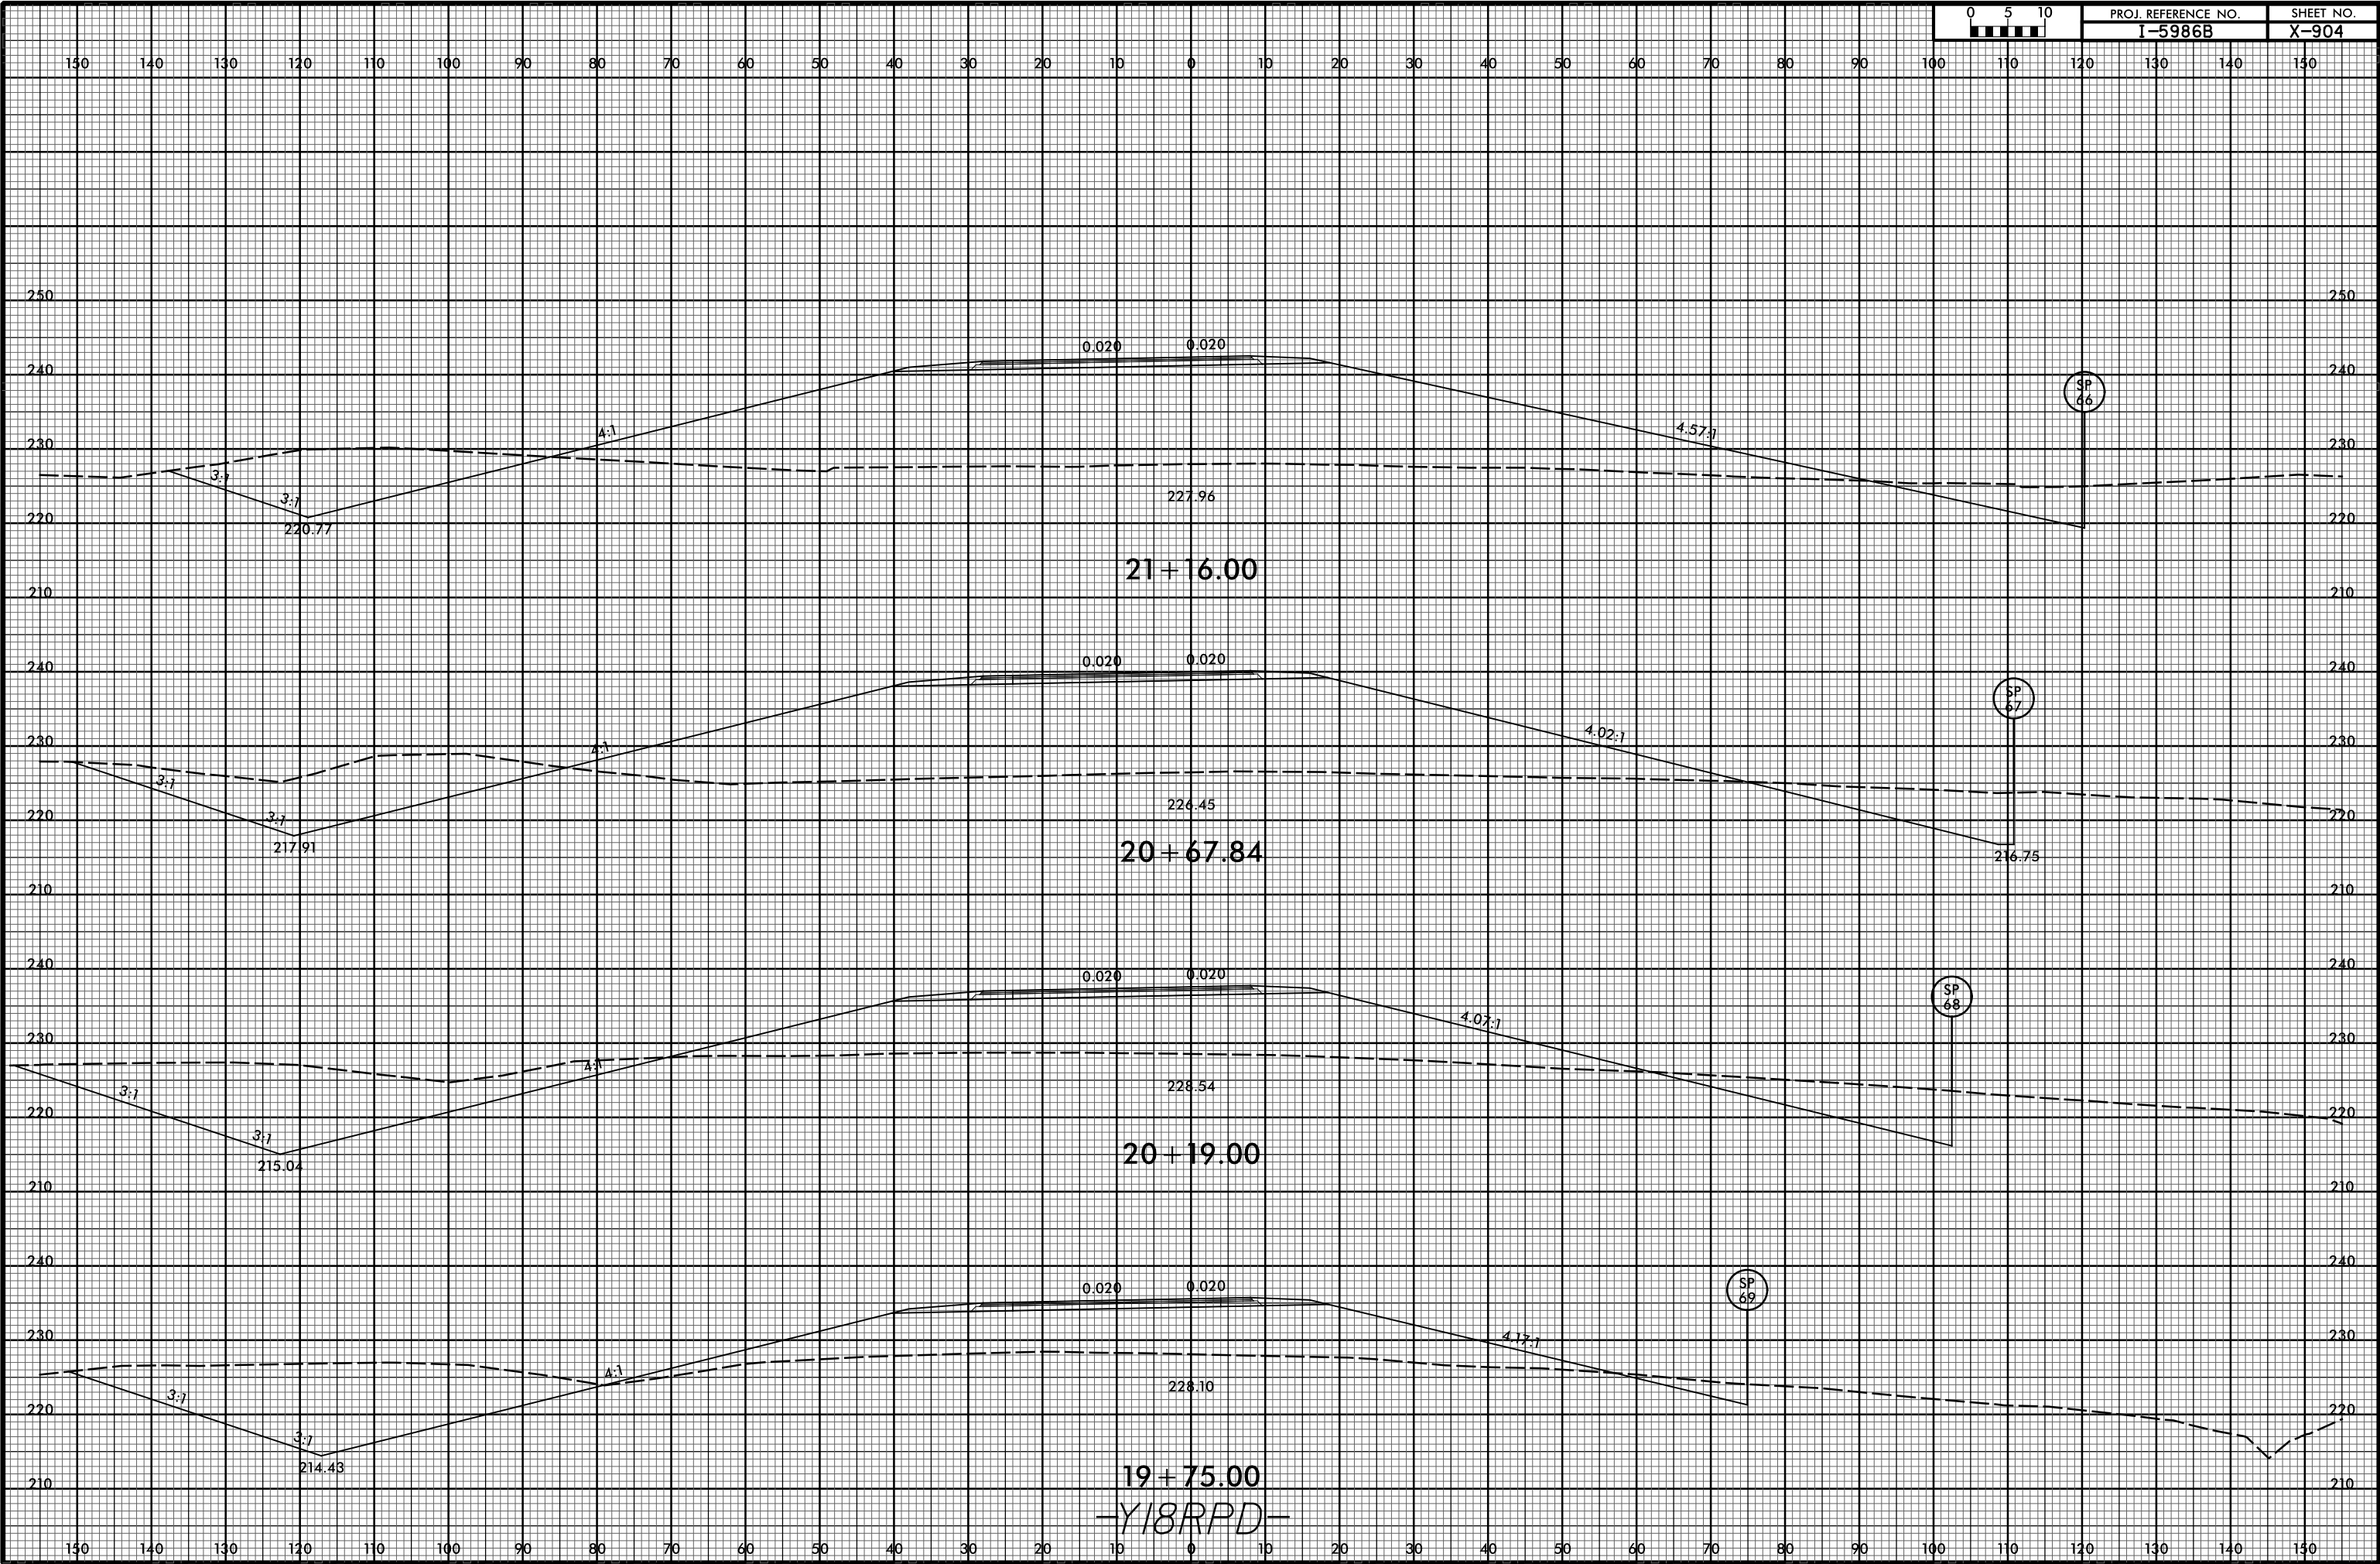

I:\MAR-2021\19453
F:\Roadway\XSC\I-5986B_RDY_XPL_Y18RPD.dgn
\$\$\$\$\$USERNAME\$\$\$\$\$