


6/23/16



PROJ. REFERENCE NO. I-5986B SHEET NO. X-910

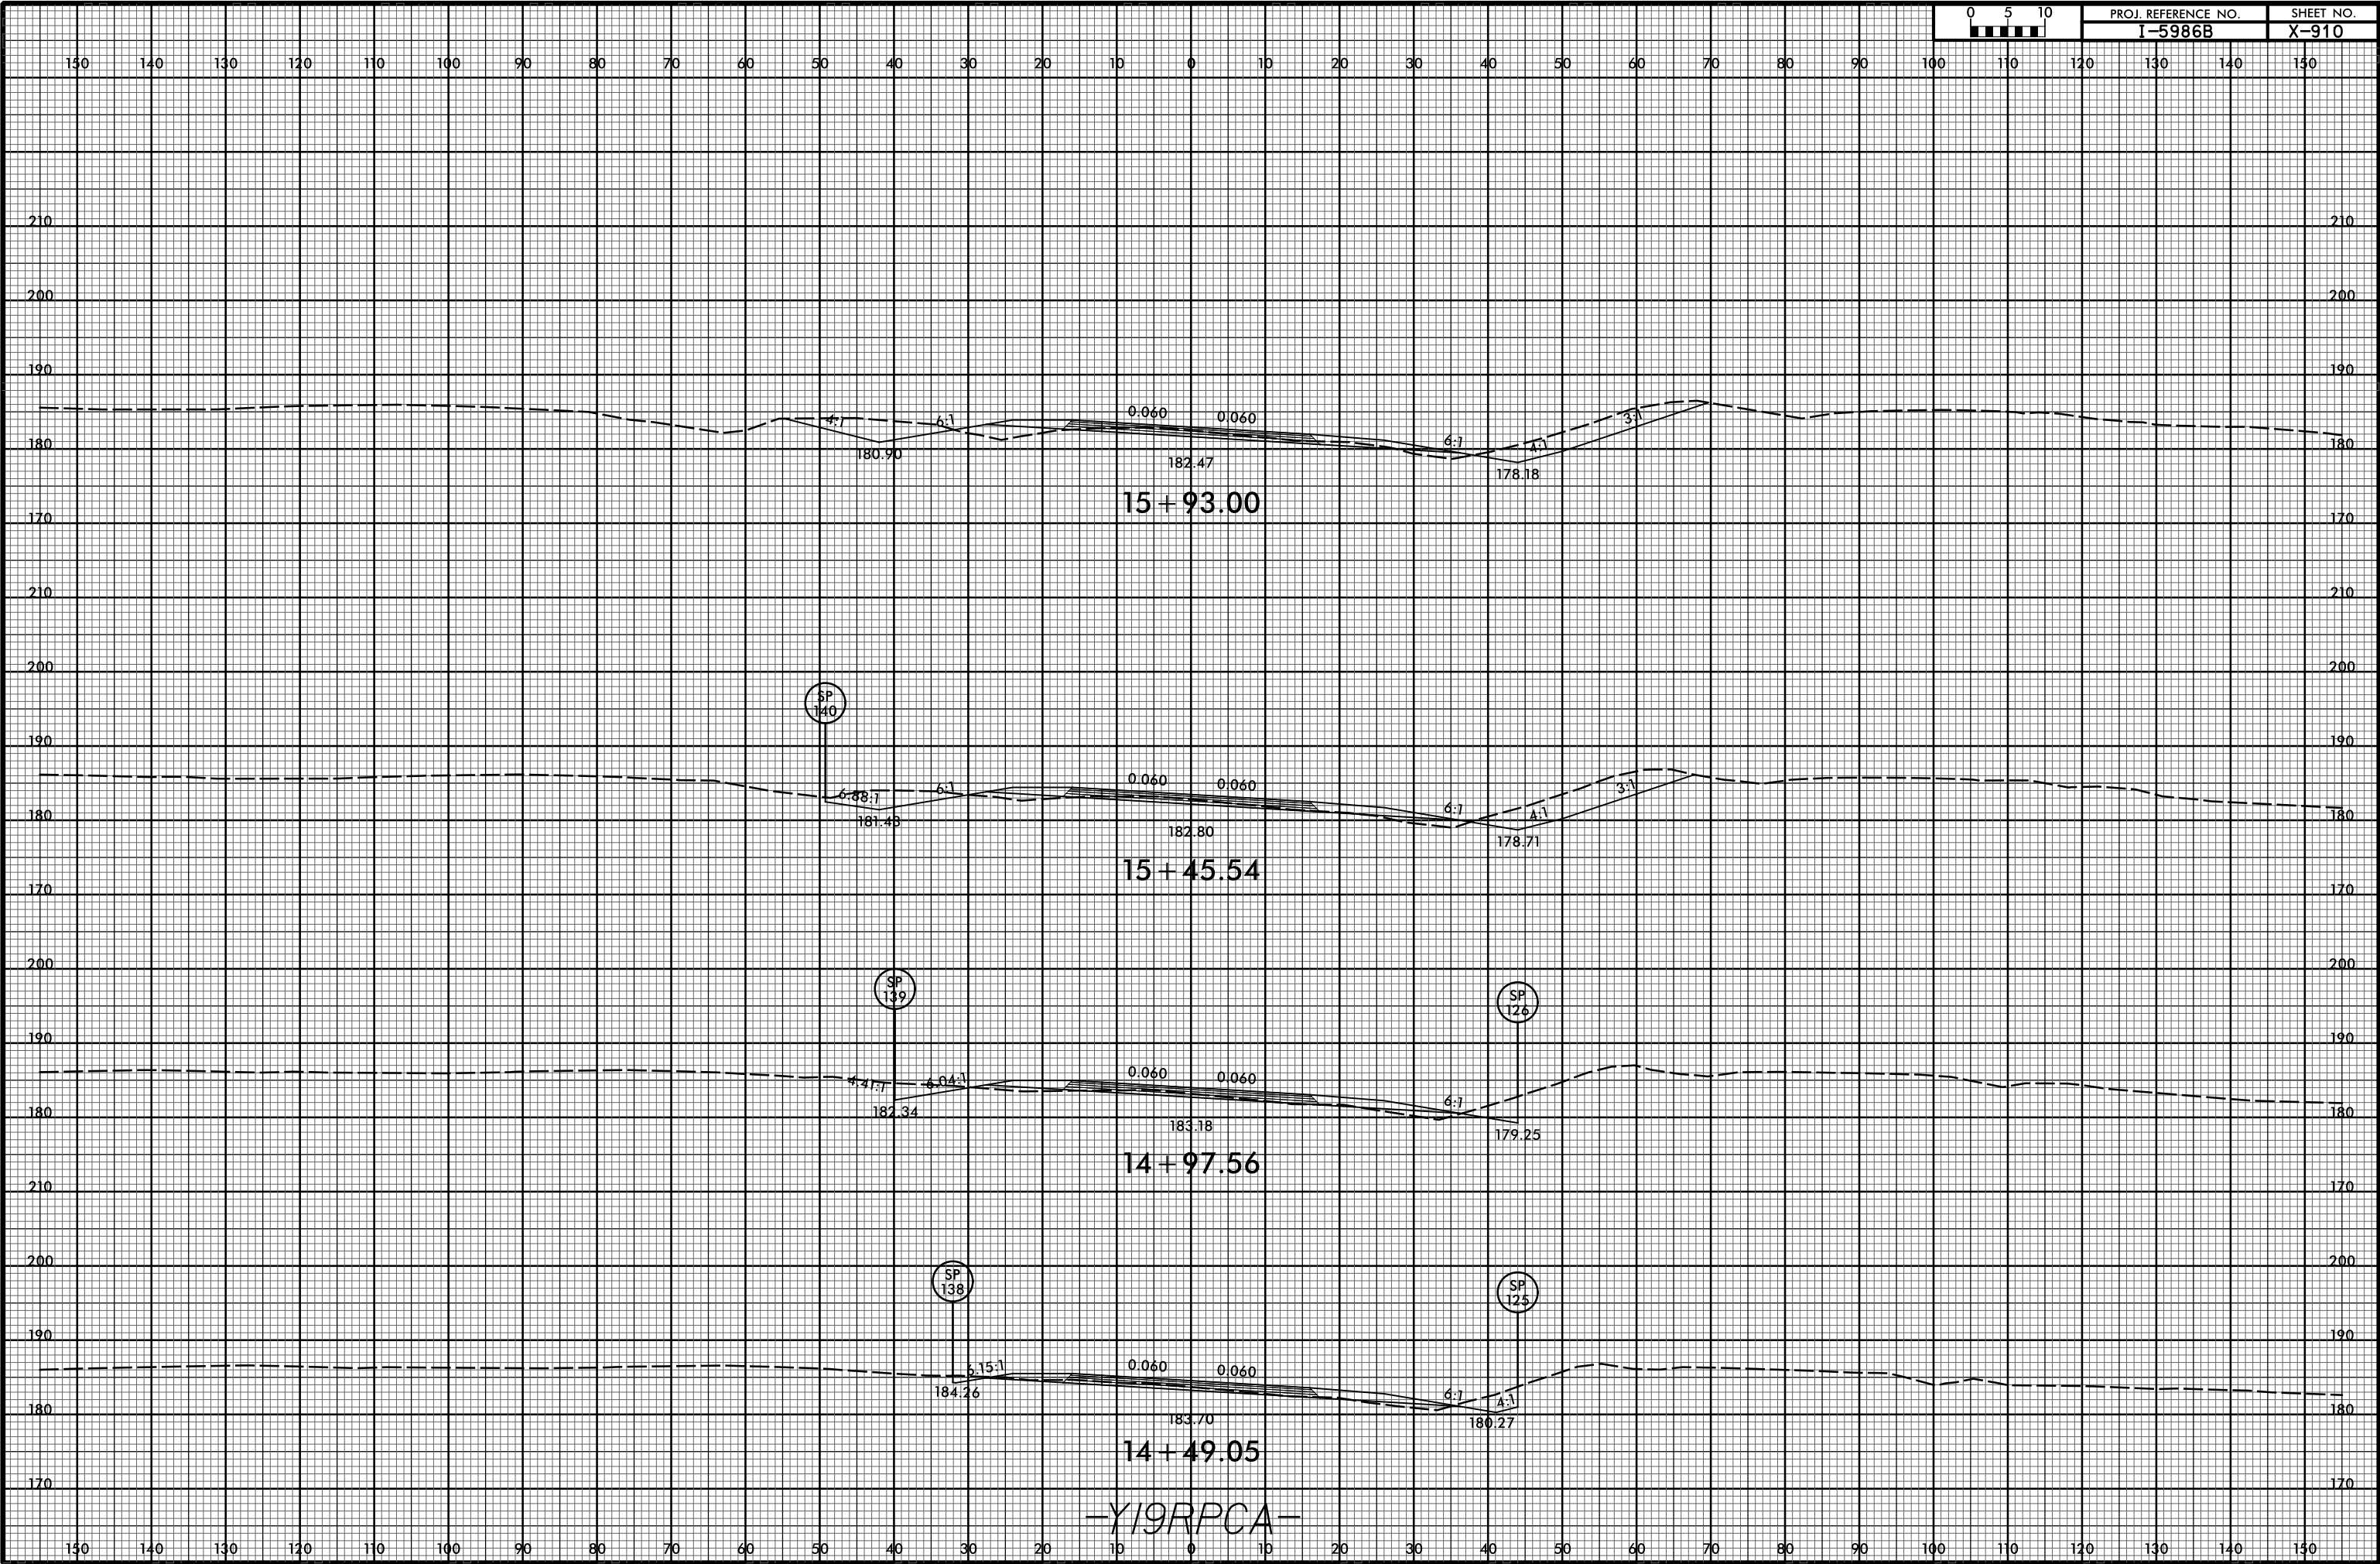

-Y19RPCA-

I:\MAR-2021\19453  
R:\Roadway\XSC\I-5986B\_RDY\_XPL\_Y19RPCA.dgn  
\$\$\$\$\$USERNAME\$\$\$\$\$