


6/23/16

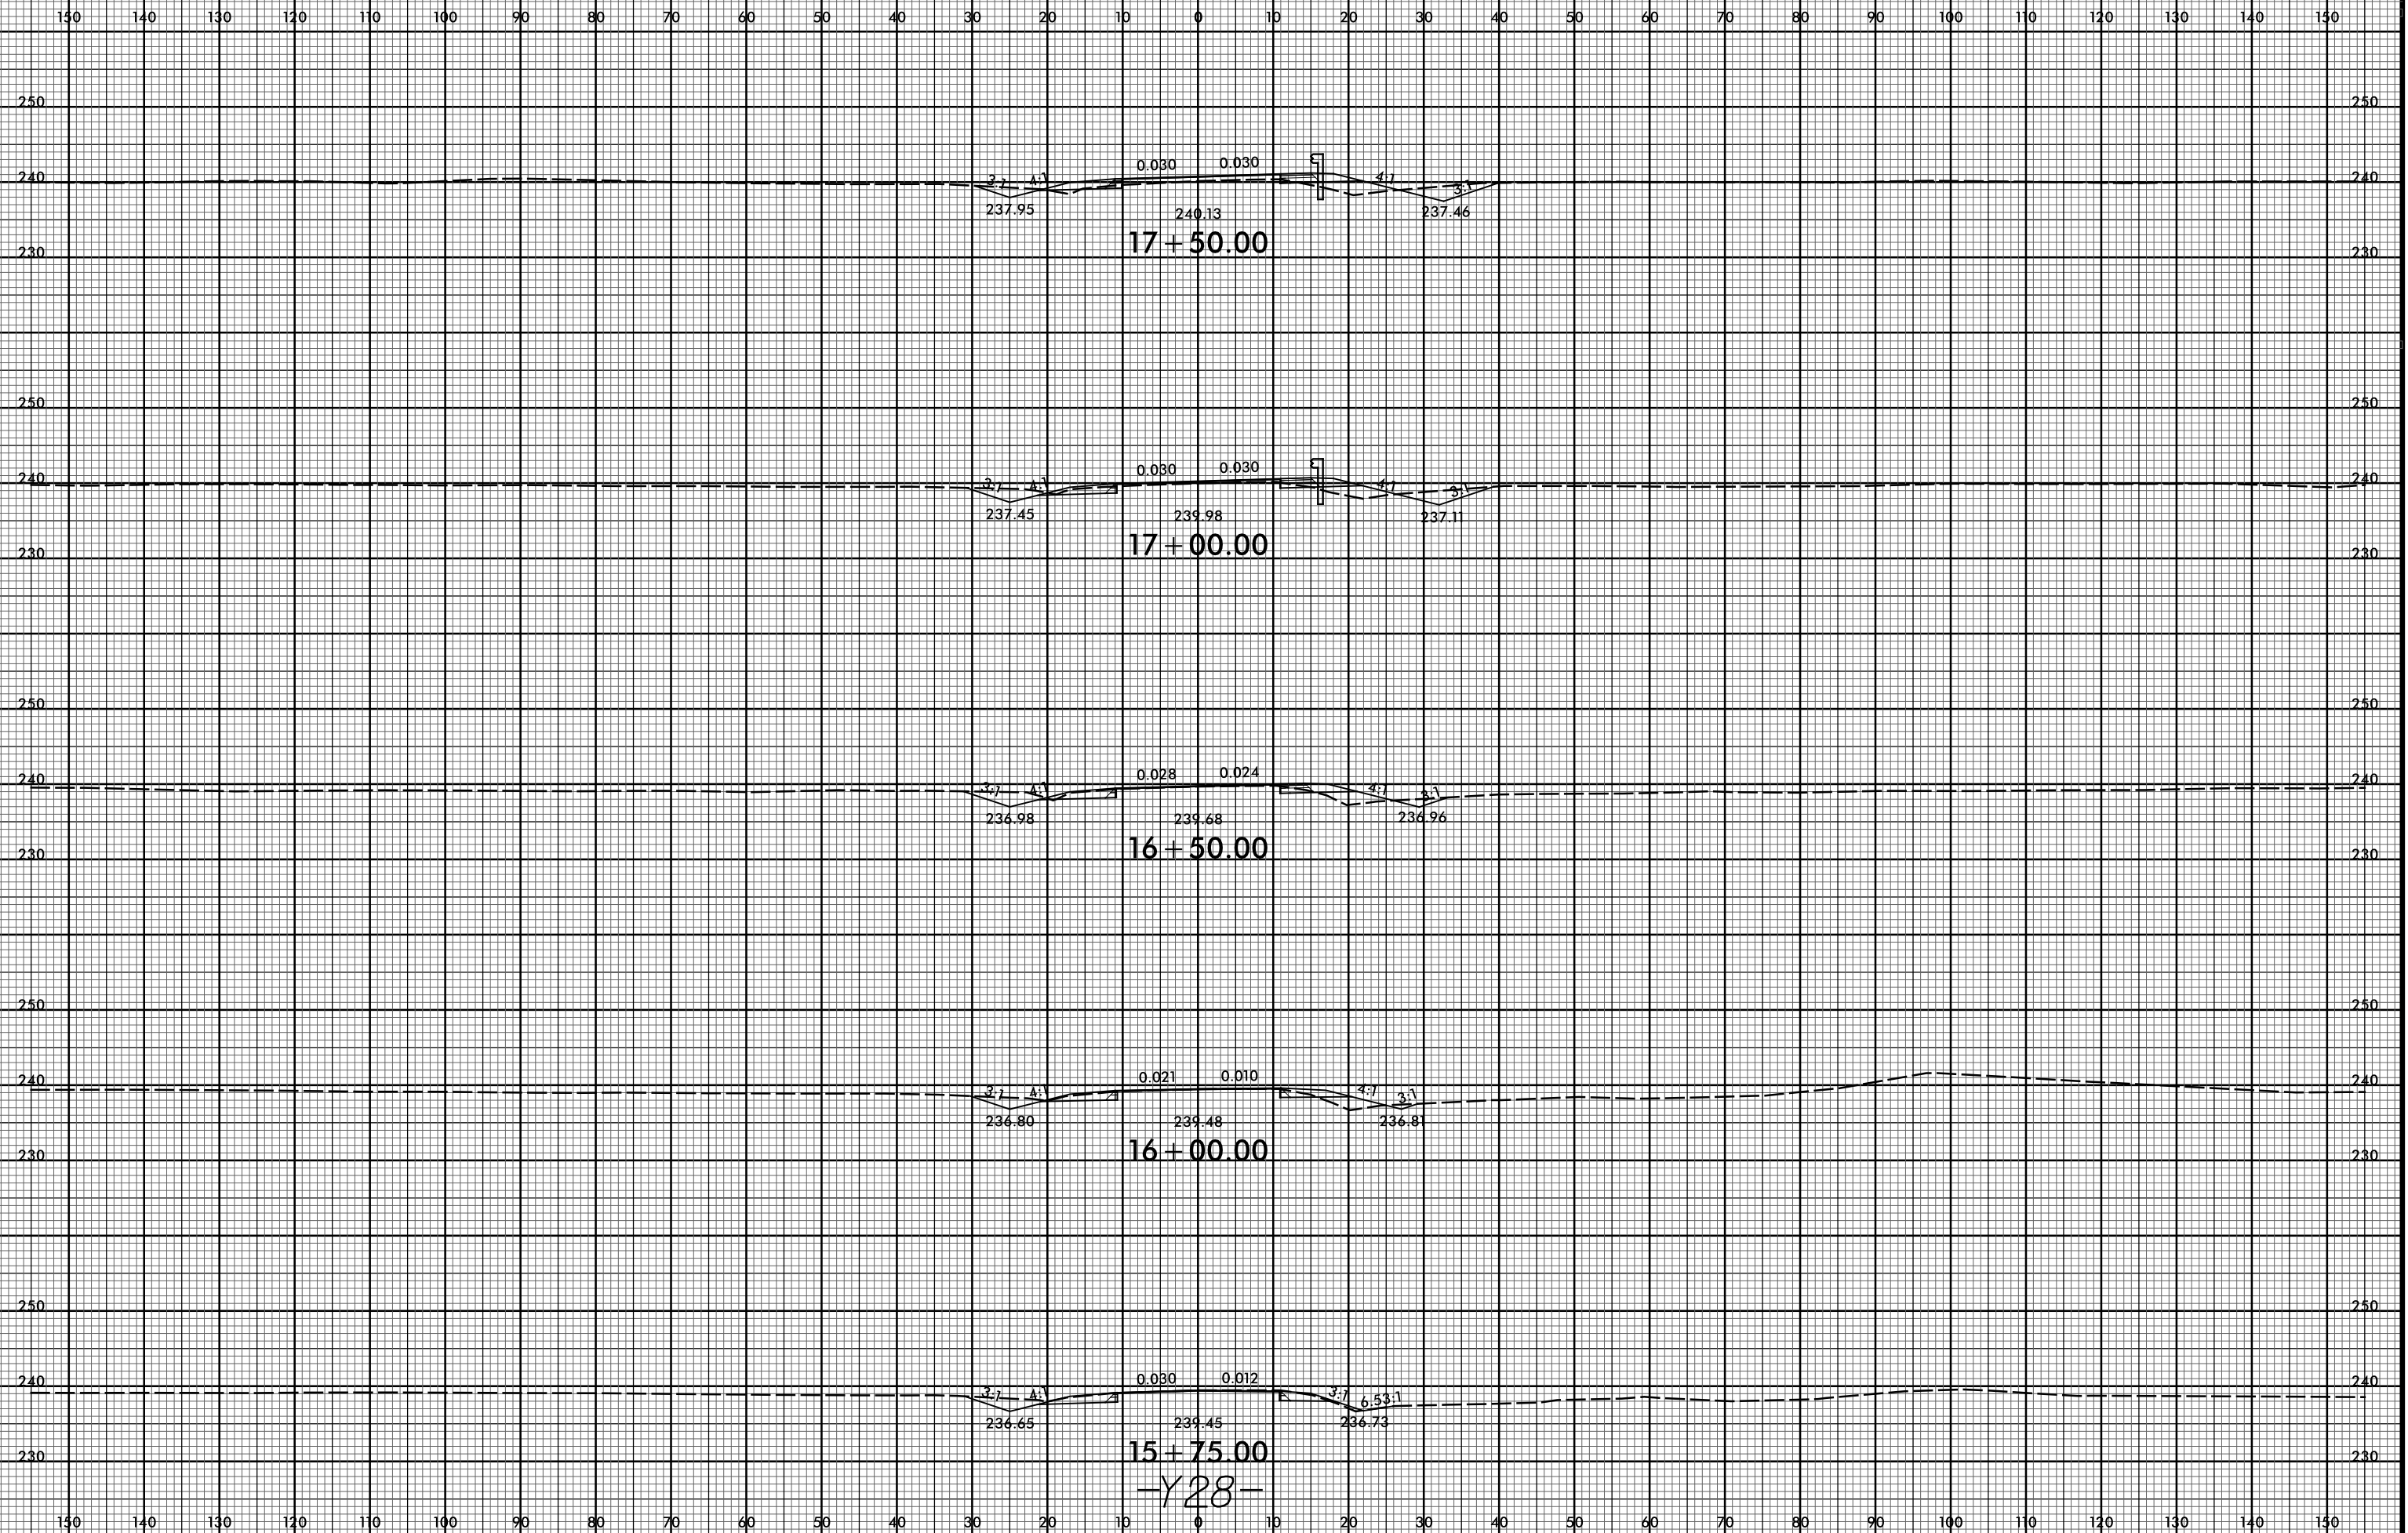

PROJ. REFERENCE NO.  
I-5986B

SHEET NO.  
X-914



02-JUL-2021 13:35  
P:\Projects\150\I-5986B\_RDY\_XPL\_Y28.dgn  
USER:RAMESES