


6/23/16



PROJ. REFERENCE NO.
I-5986B

SHEET NO.
X-915

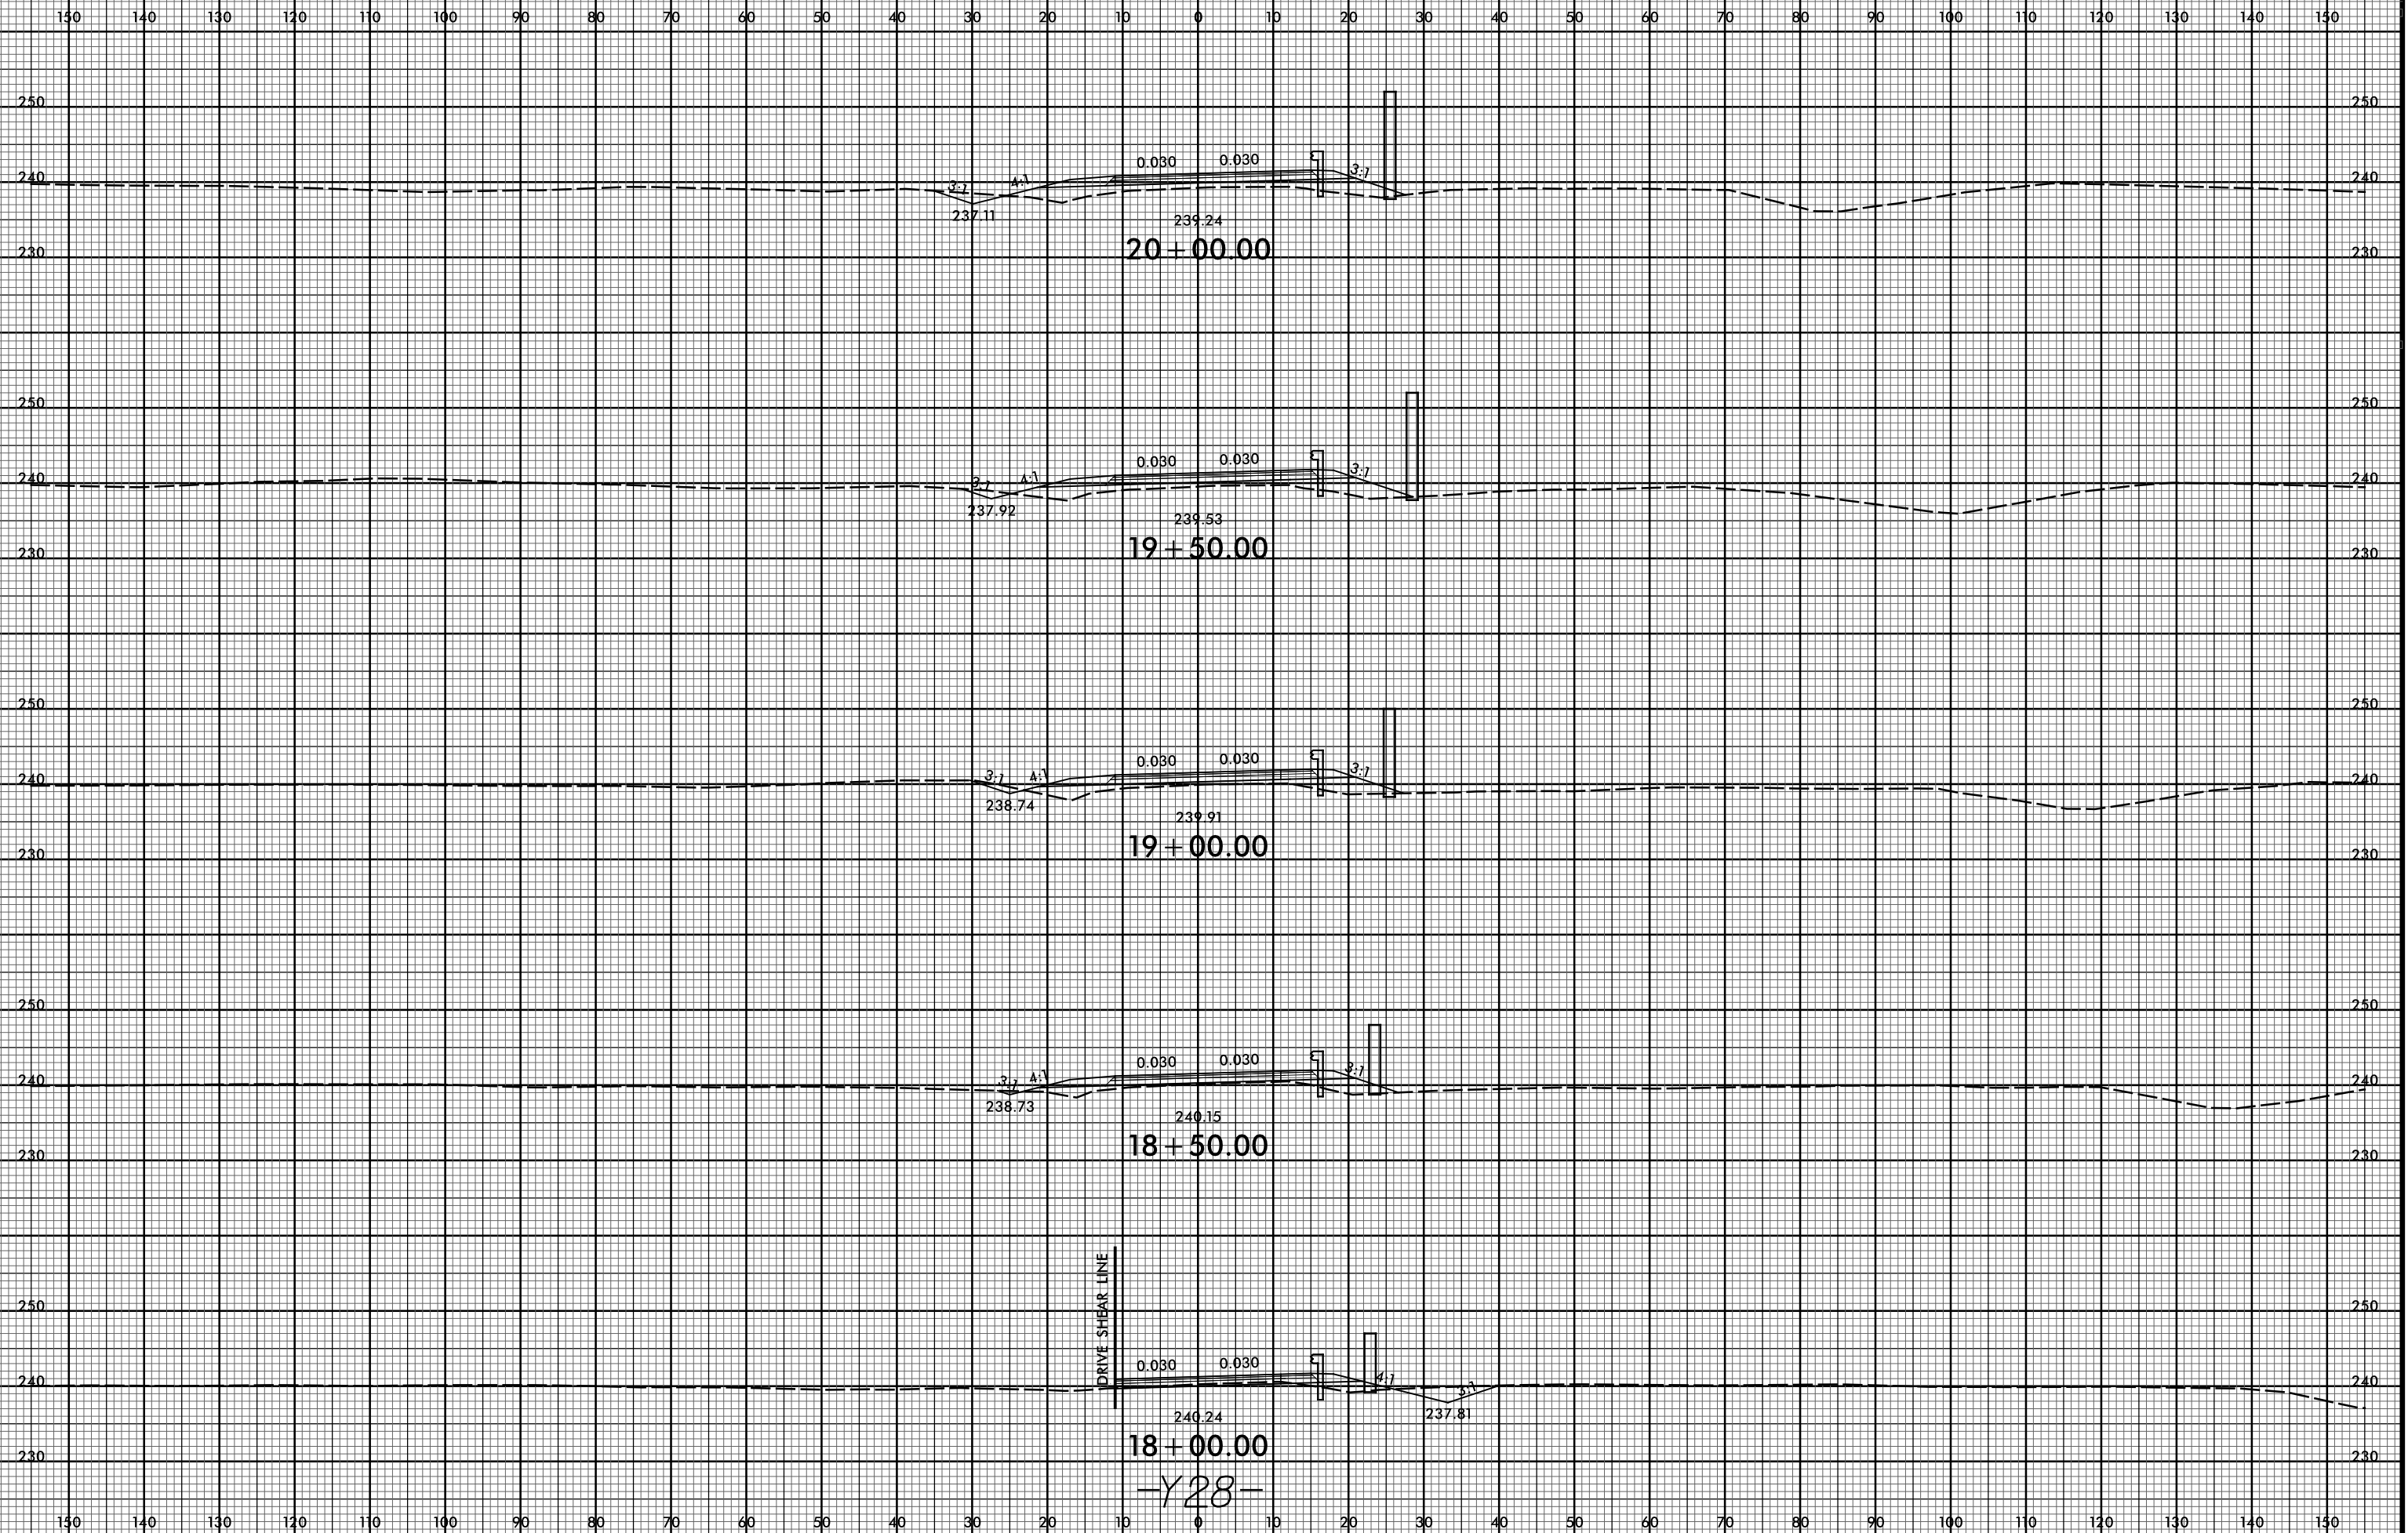

02-JUL-2021 13:35
P:\Projects\150\I-5986B\RDY_XPL_Y28.dgn

