


6/23/16



PROJ. REFERENCE NO.
I-5986B

SHEET NO.
X-927

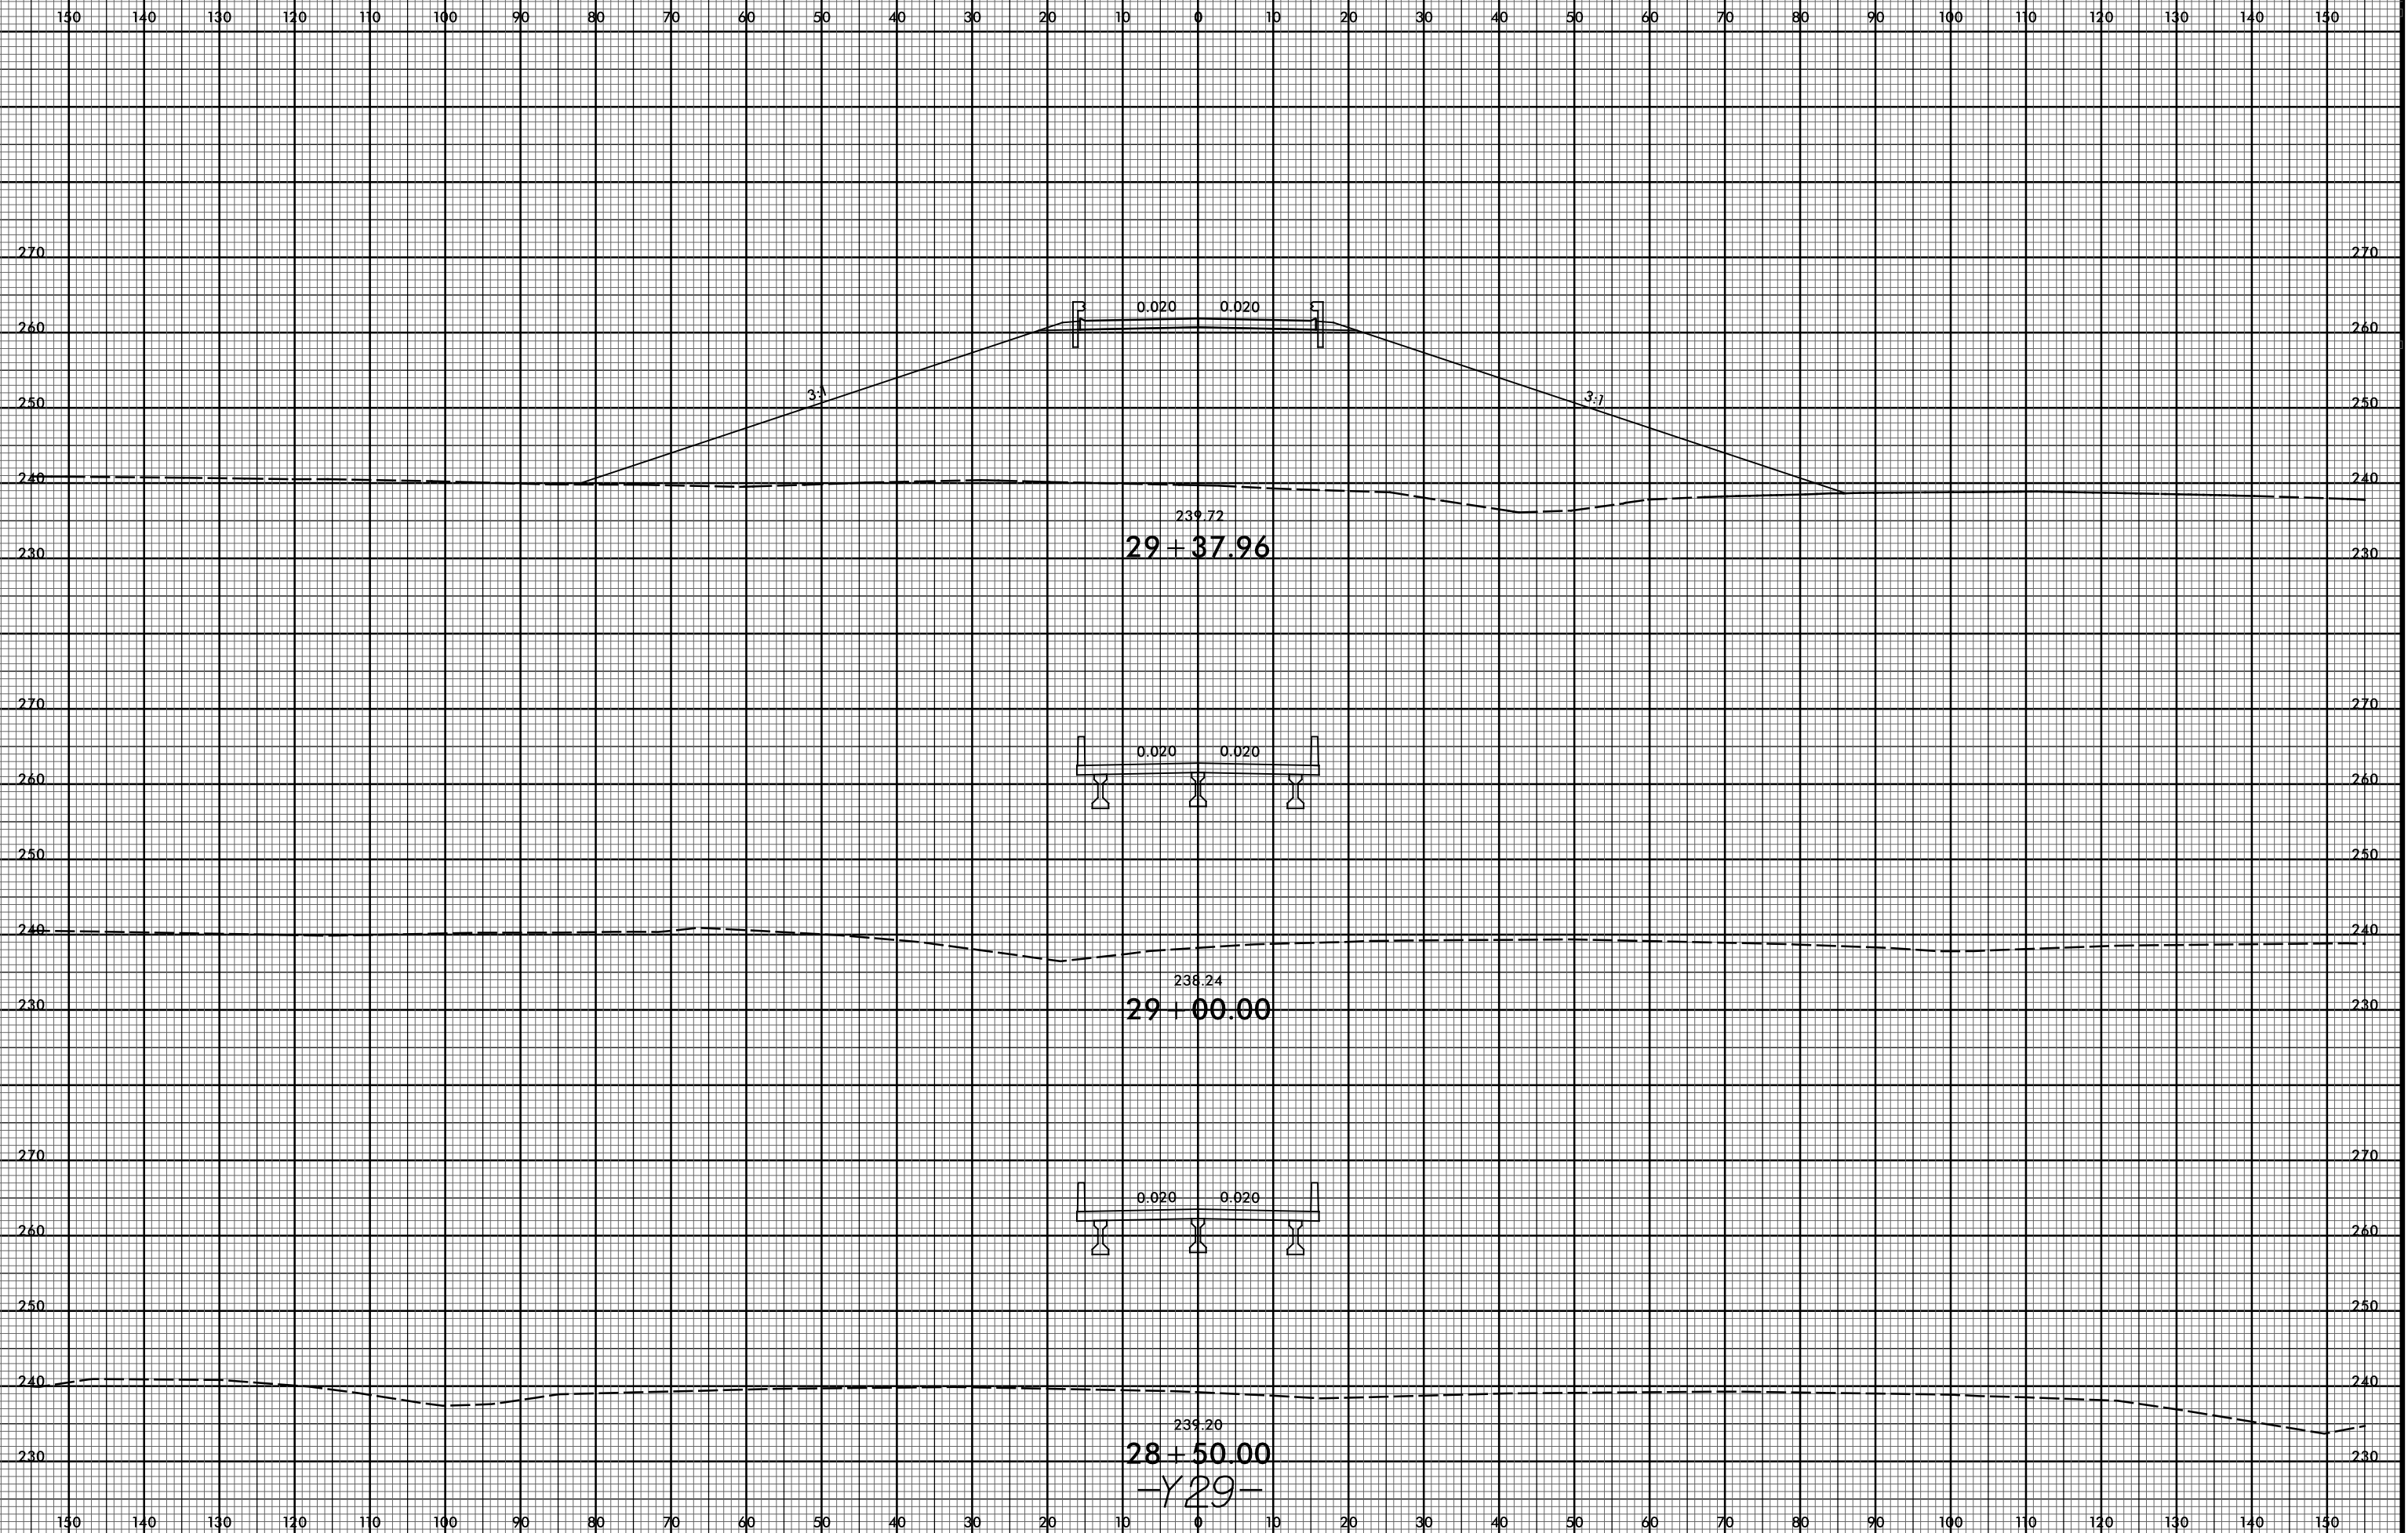

I:\MAR-2021\19154
R:\Roadway\XSC\I-5986B_RDY_XPL_Y29.dgn
\$\$\$\$\$SERNAME\$\$\$\$\$

239.20
28+50.00
-Y29-

238.24
29+00.00

239.72
29+37.96