


6/23/16



PROJ. REFERENCE NO.
I-5986B

SHEET NO.
X-942

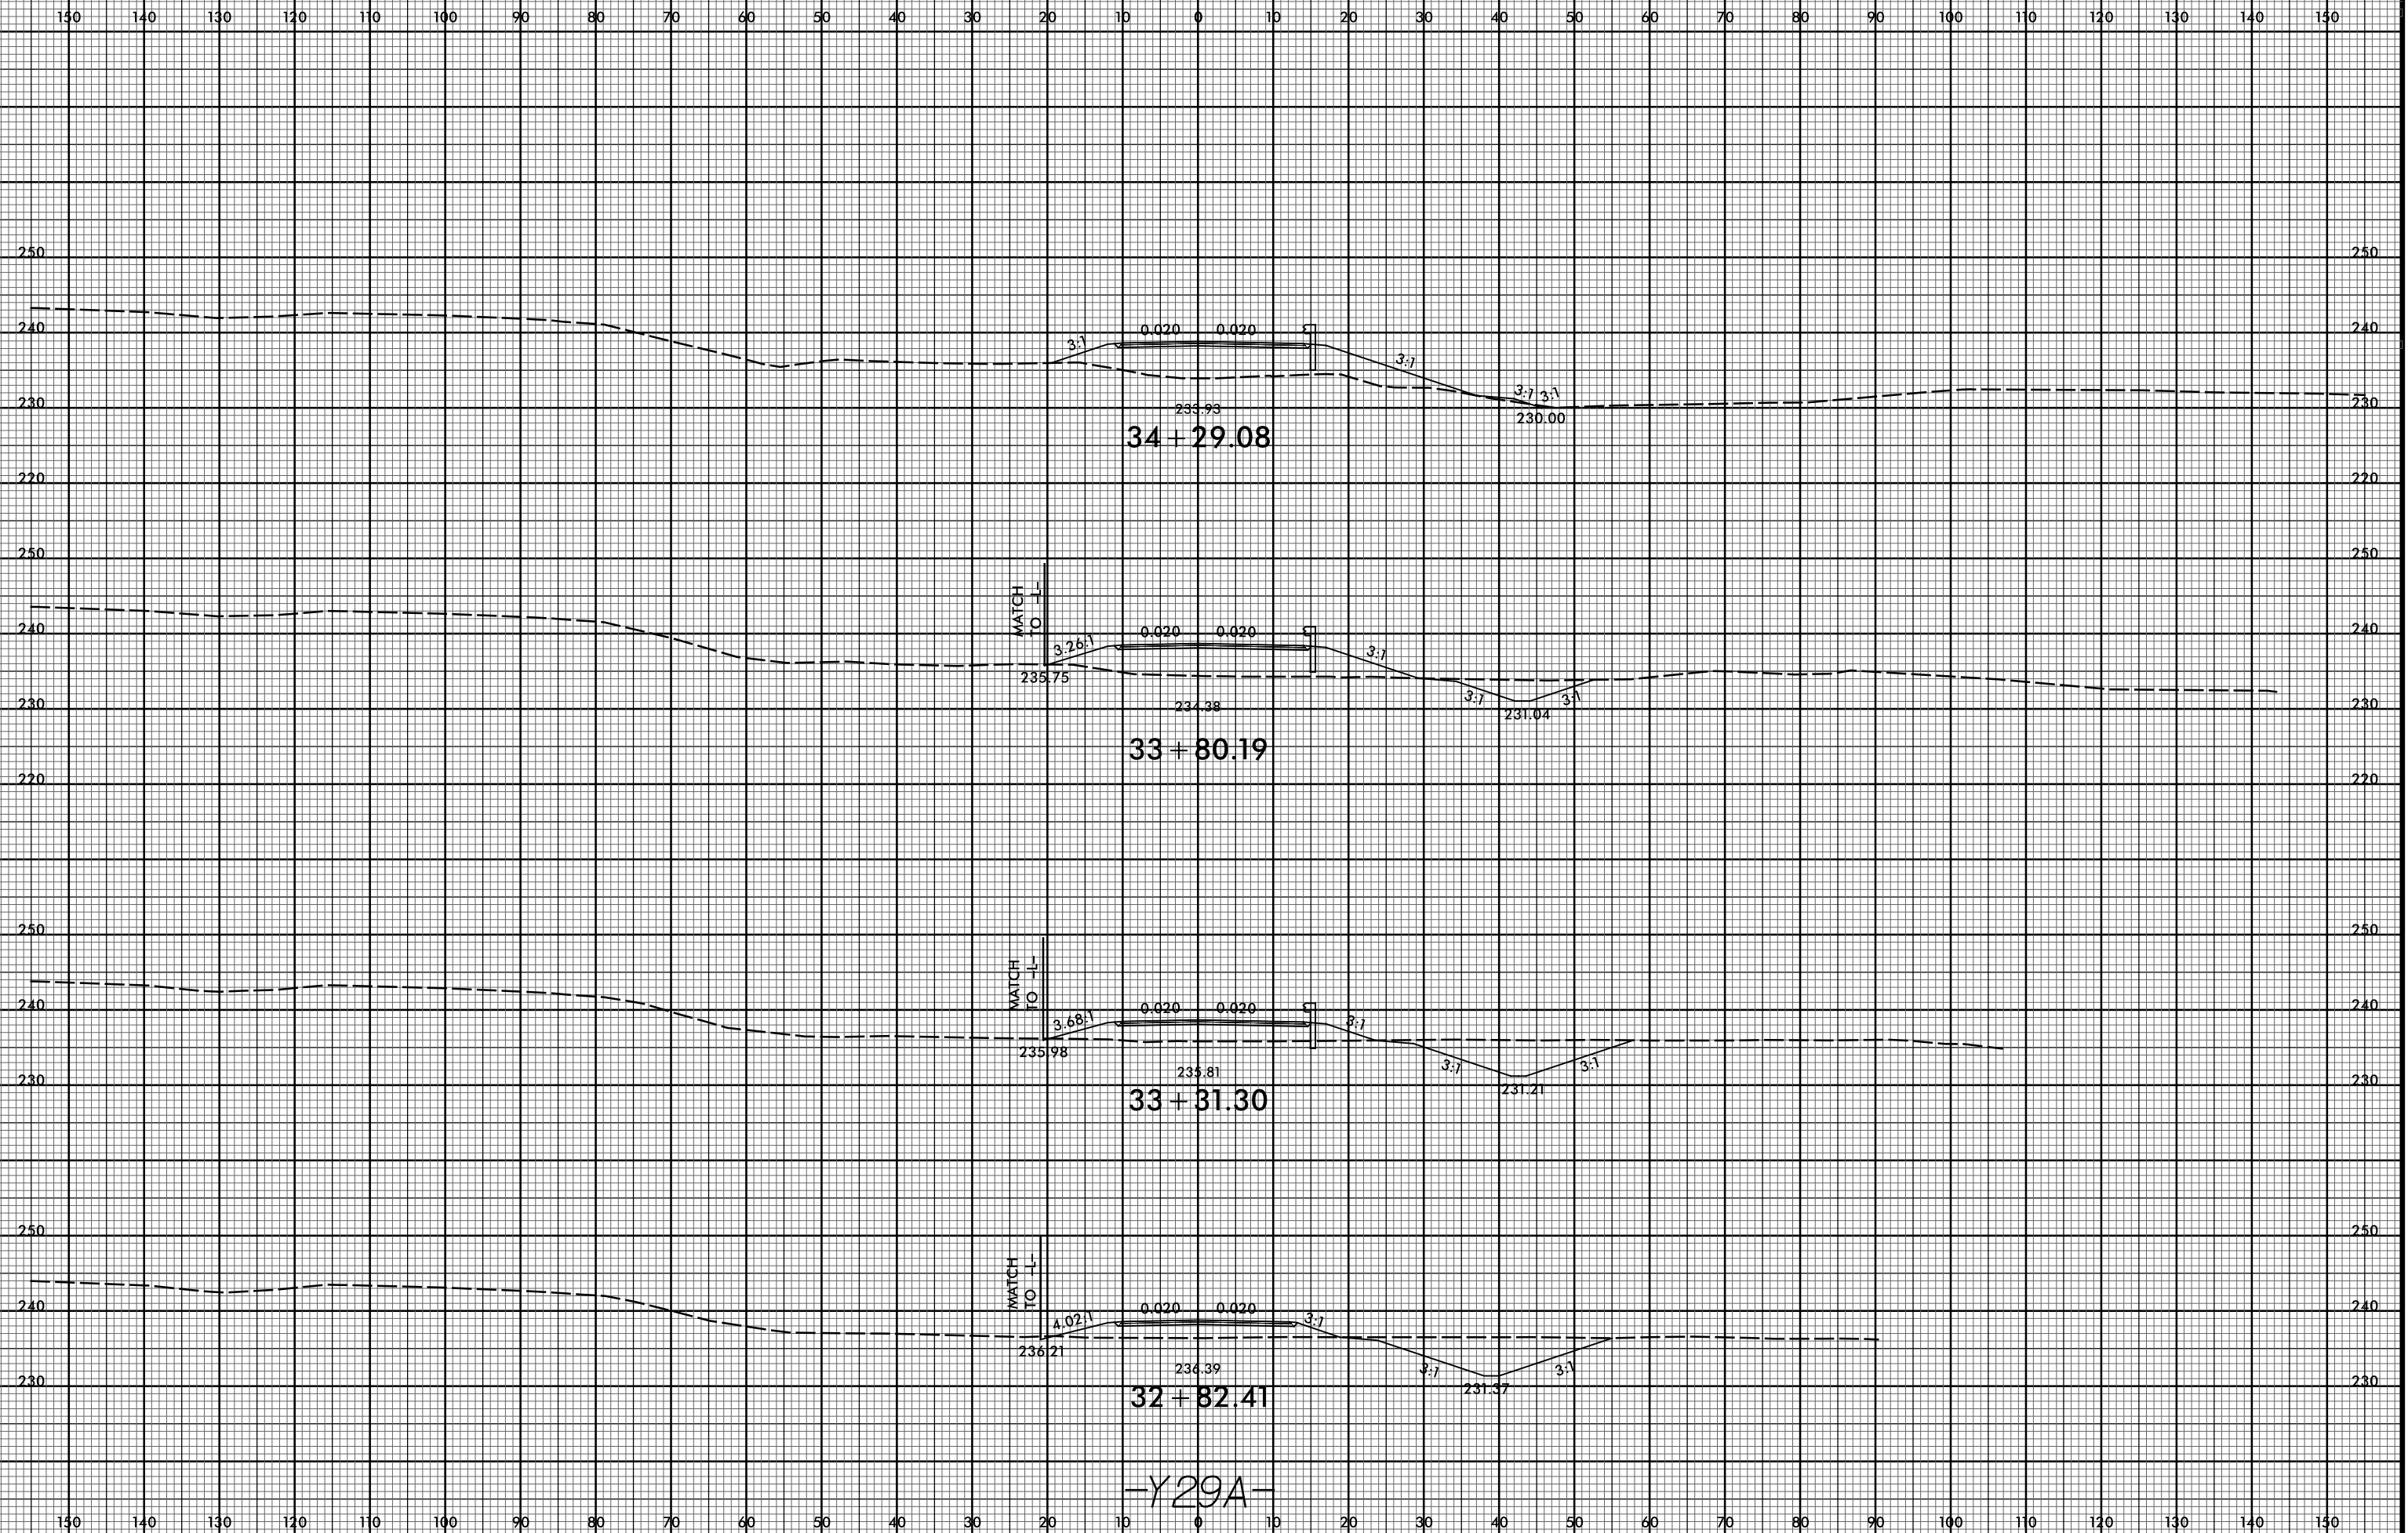

-Y29A-

06-APP-2011245
P:\Roadway\XSC\I-5986B_RDY_XPL_Y29A.dgn
\$\$\$\$\$USERNAME\$\$\$\$\$