


6/23/16



PROJ. REFERENCE NO. I-5986B SHEET NO. X-961

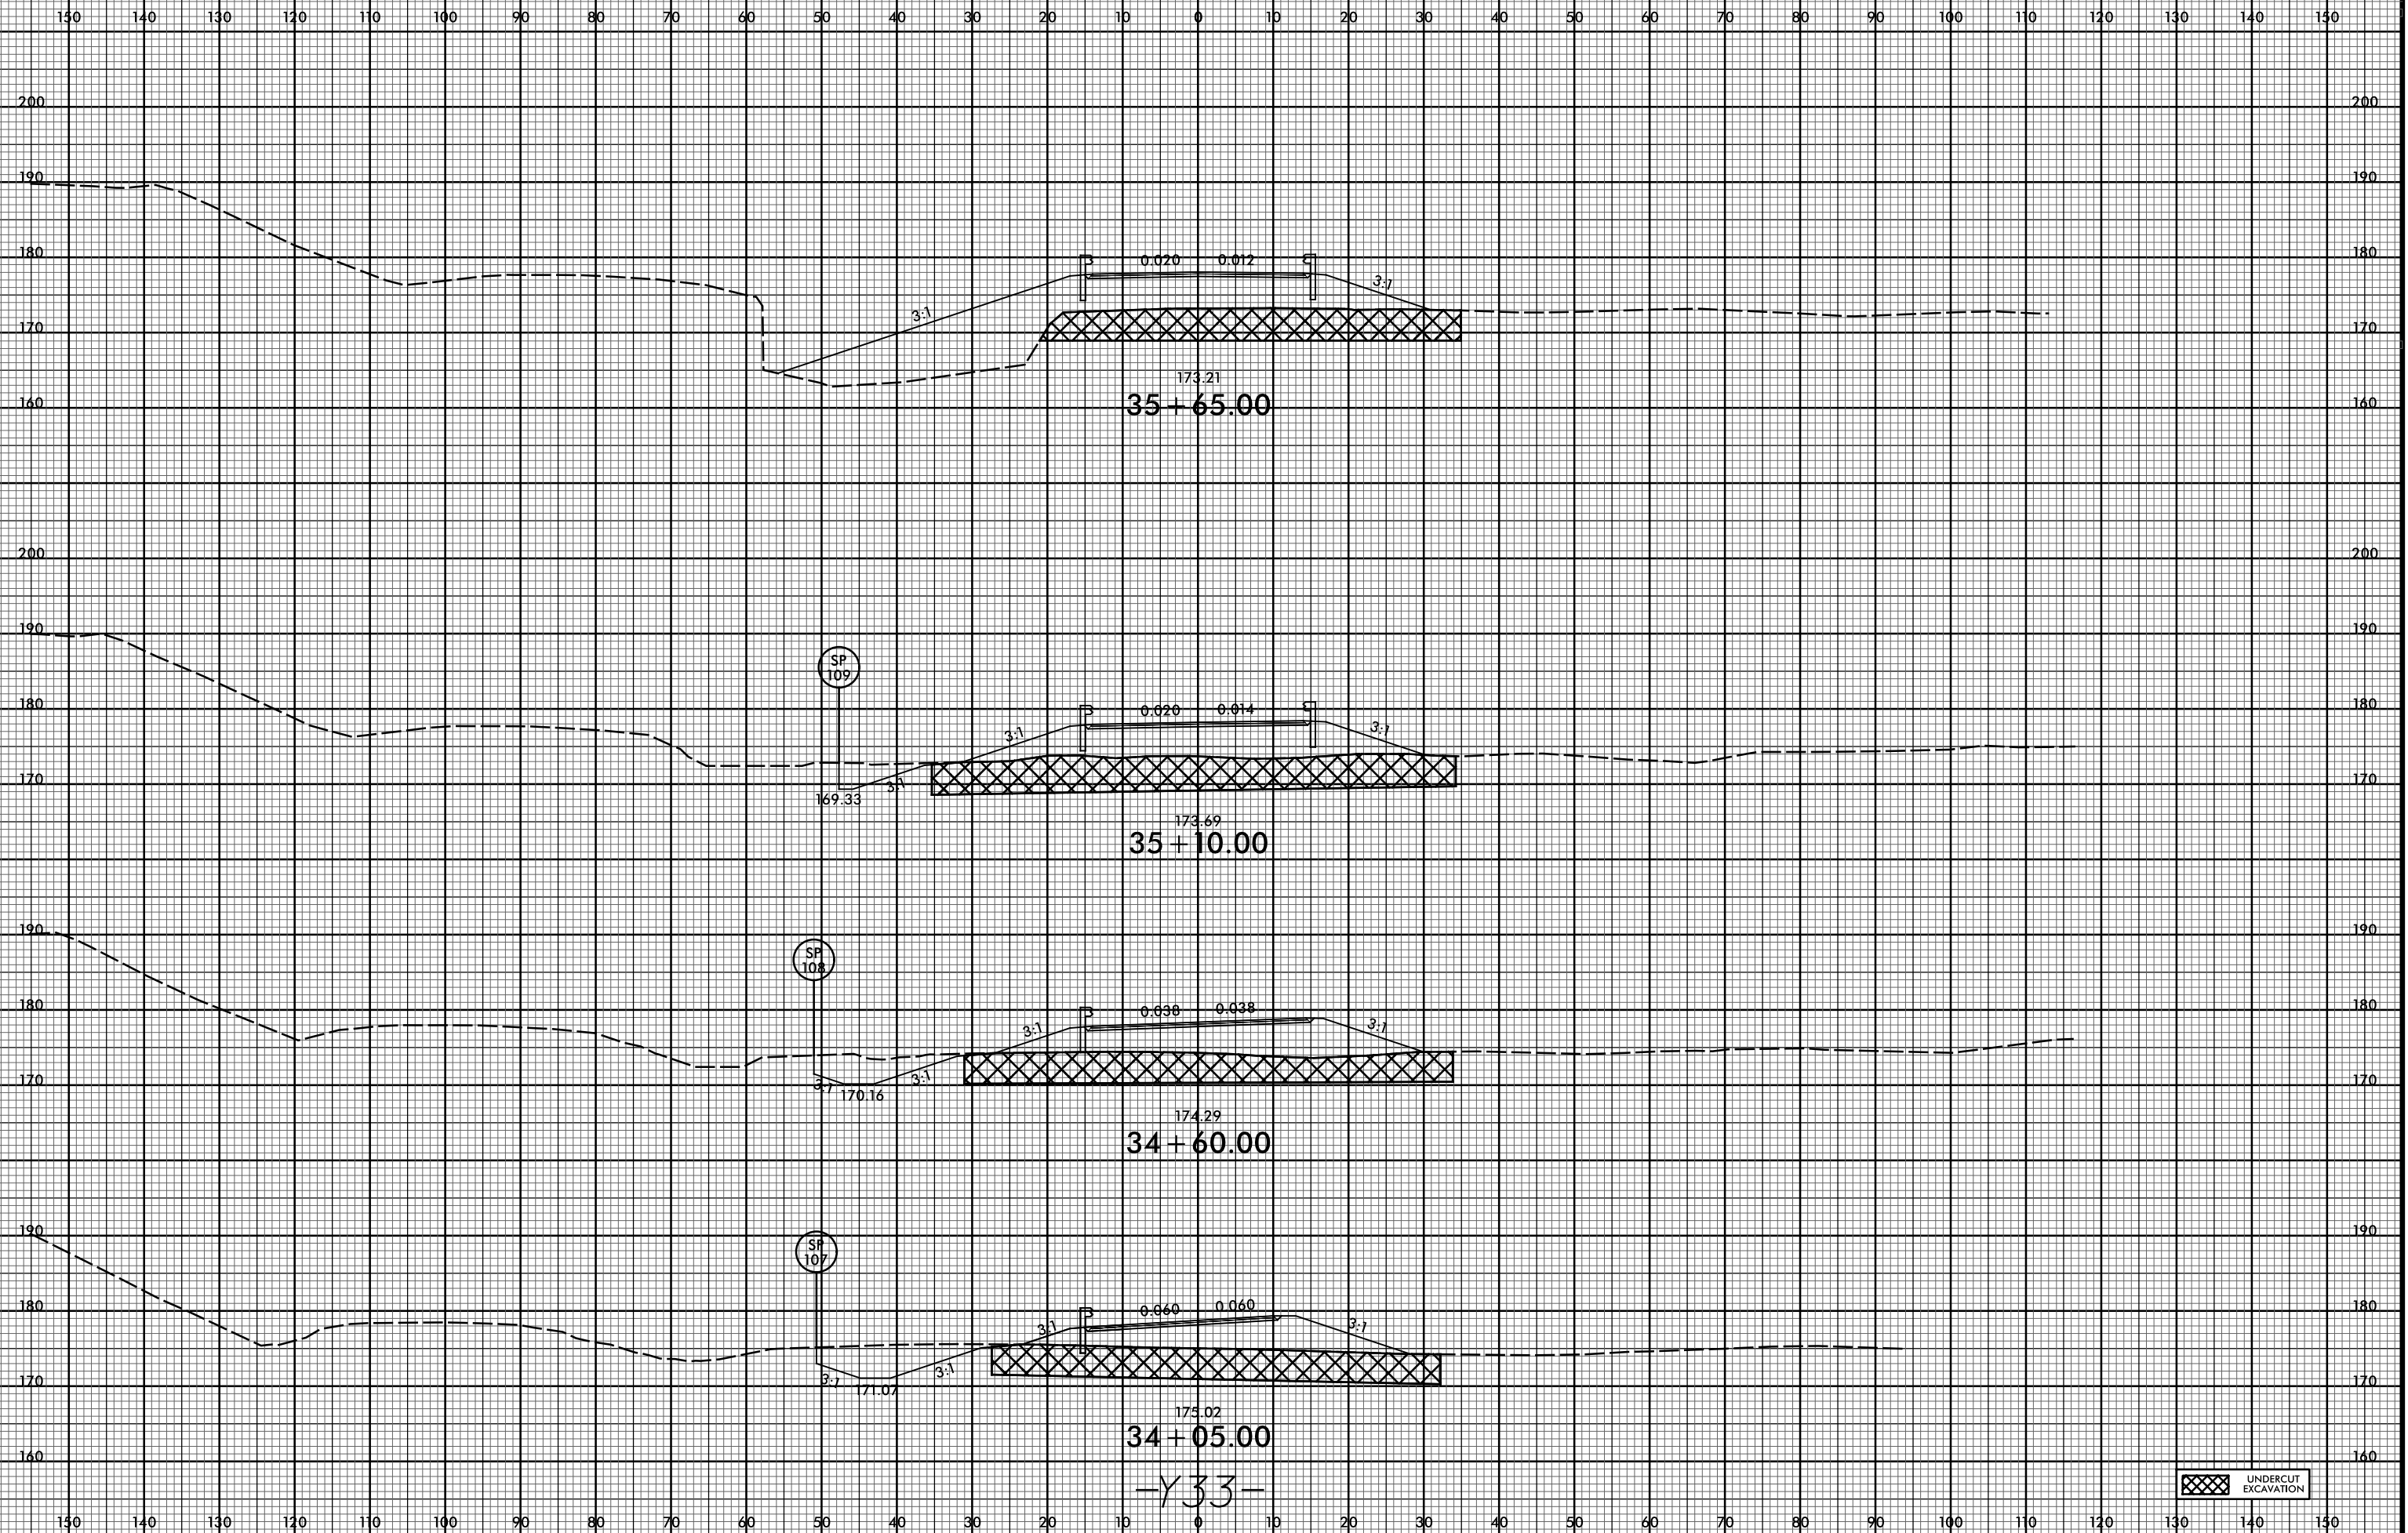

35 + 65.00

35 + 10.00

34 + 60.00

34 + 05.00

-Y33-



06-APP-2011245  
P:\Roadway\XSC\I-5986B\RDY\_XPL\_Y33.dgn  
\$\$\$\$\$USERNAME\$\$\$\$\$