



6/23/16

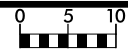

PROJ. REFERENCE NO.
I-5986B

SHEET NO.
X-962

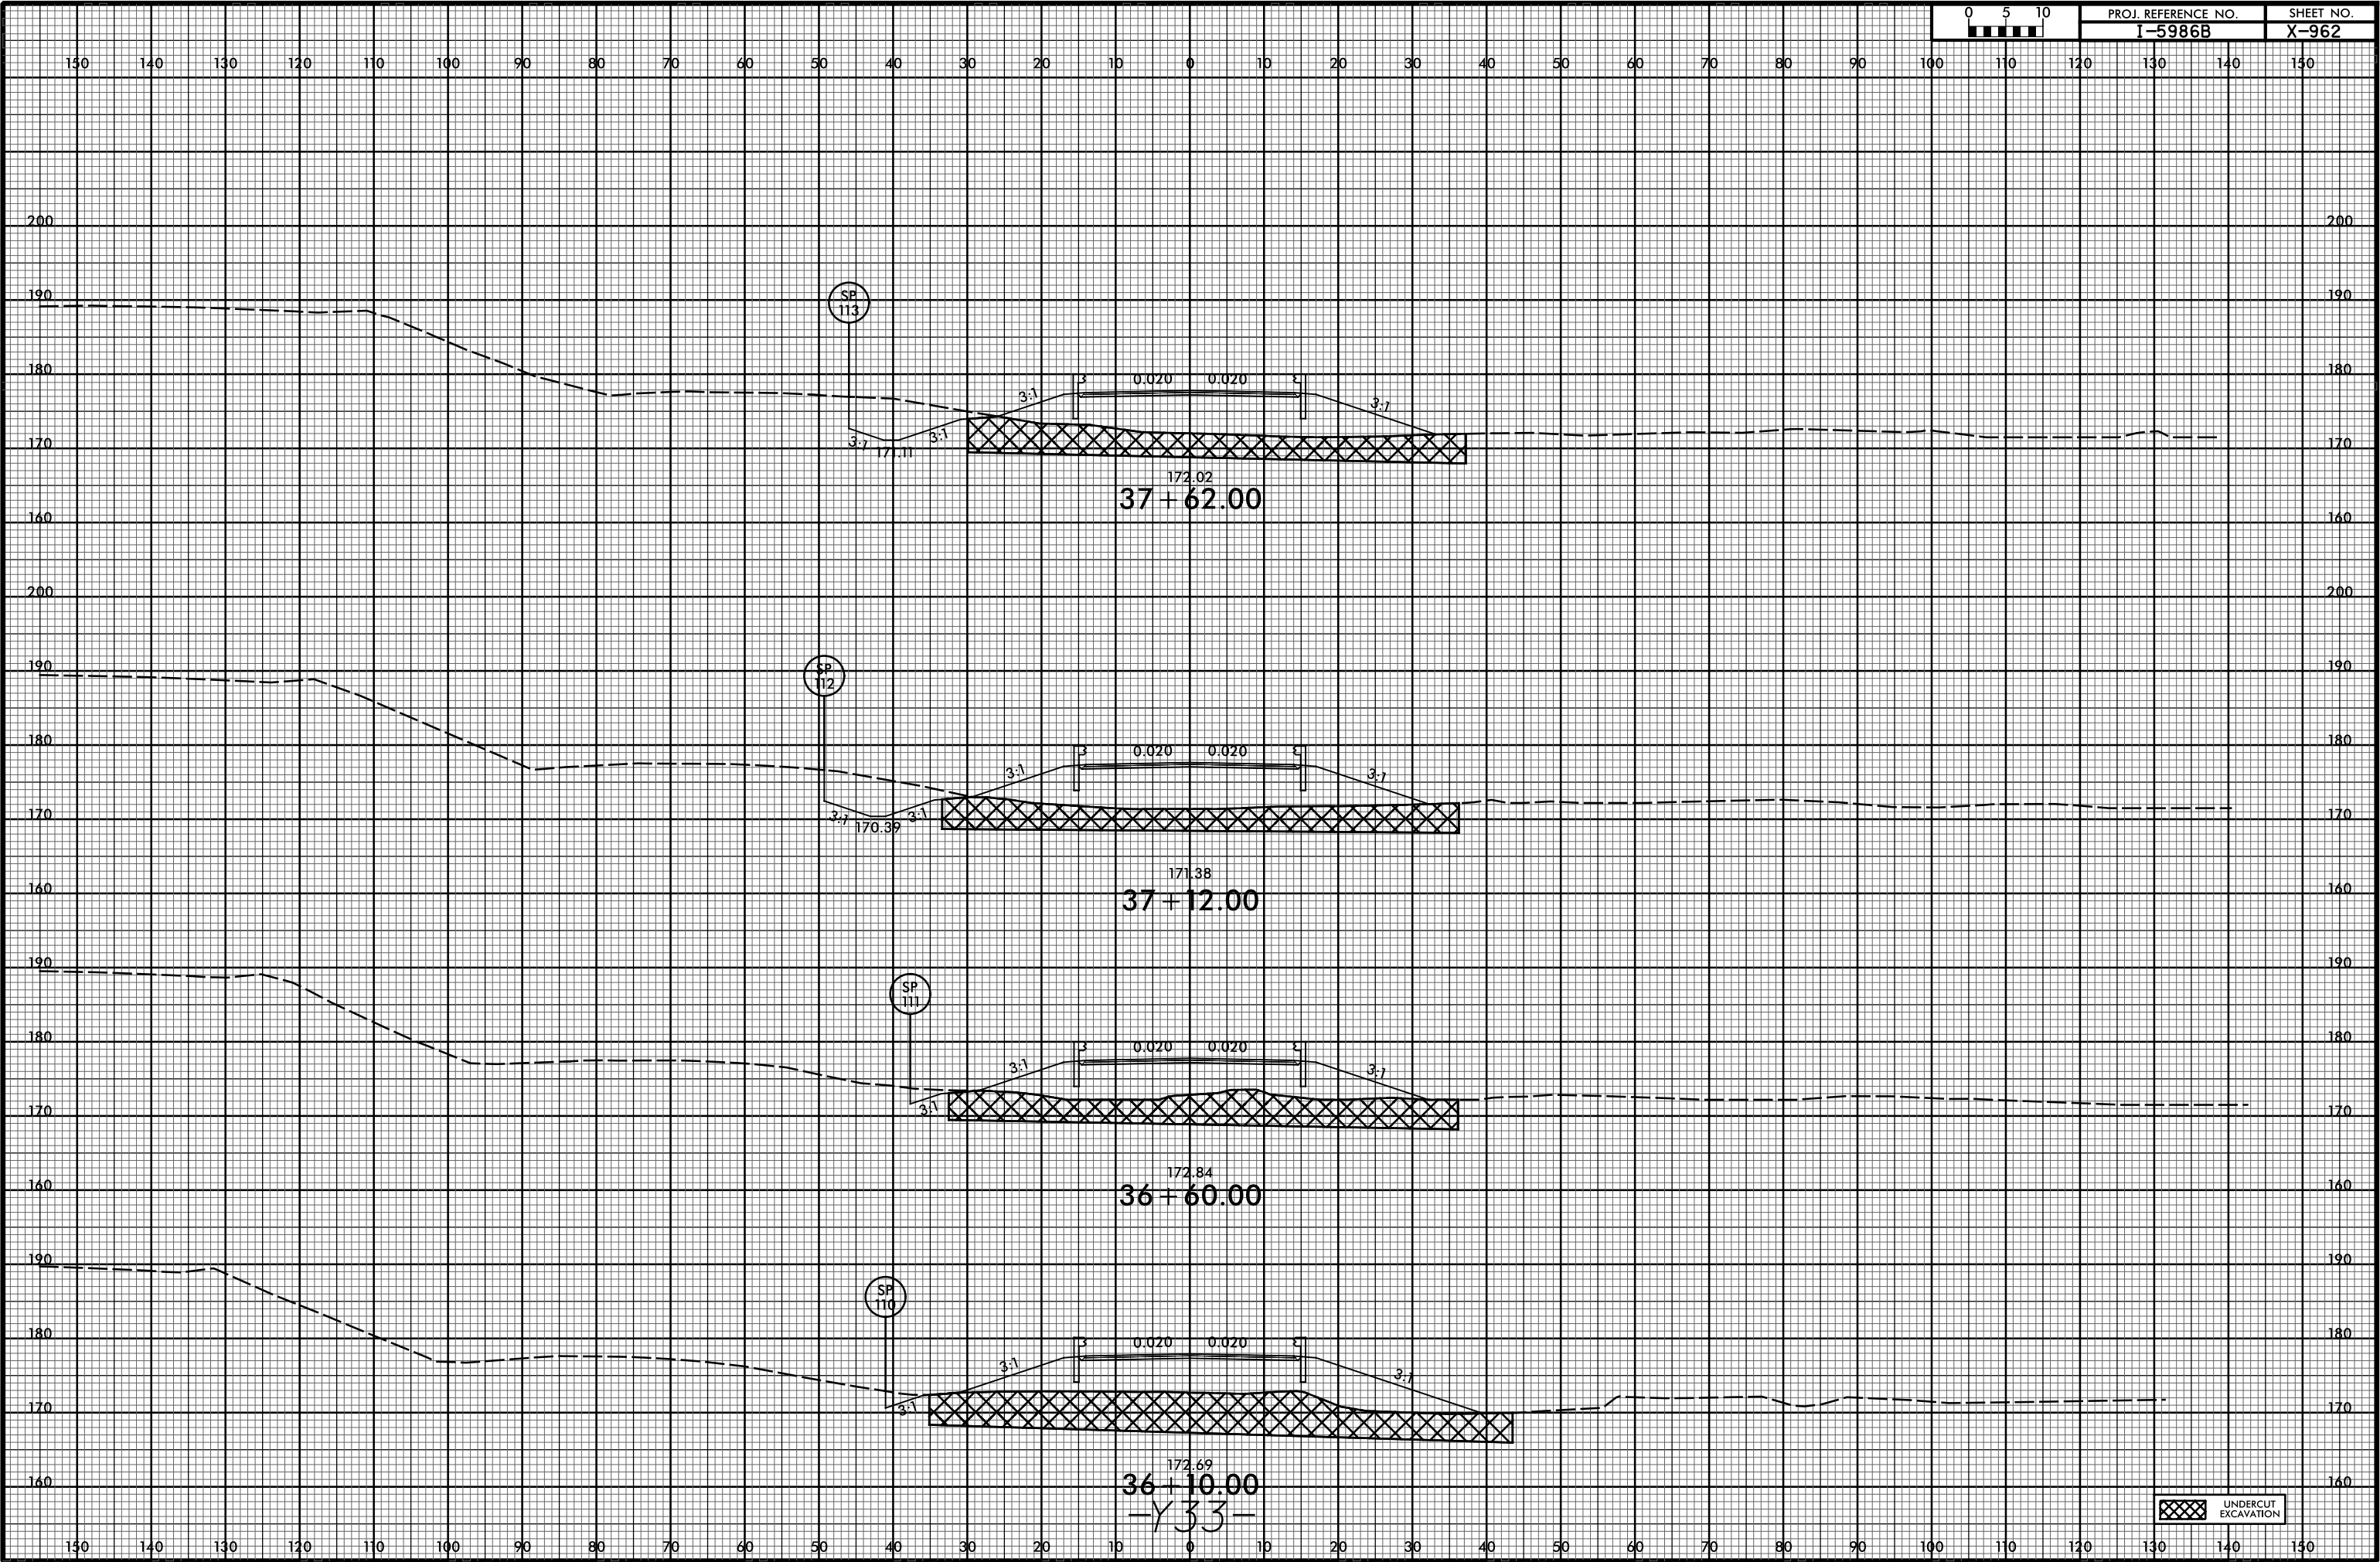

06-APP-2011245
P:\Roadway\XSC\I-5986B_RDY_XPL_Y33.dgn
*****SUBSERIAL*****

UNDERCUT EXCAVATION