


6/23/16



PROJ. REFERENCE NO. I-5986B SHEET NO. X-963

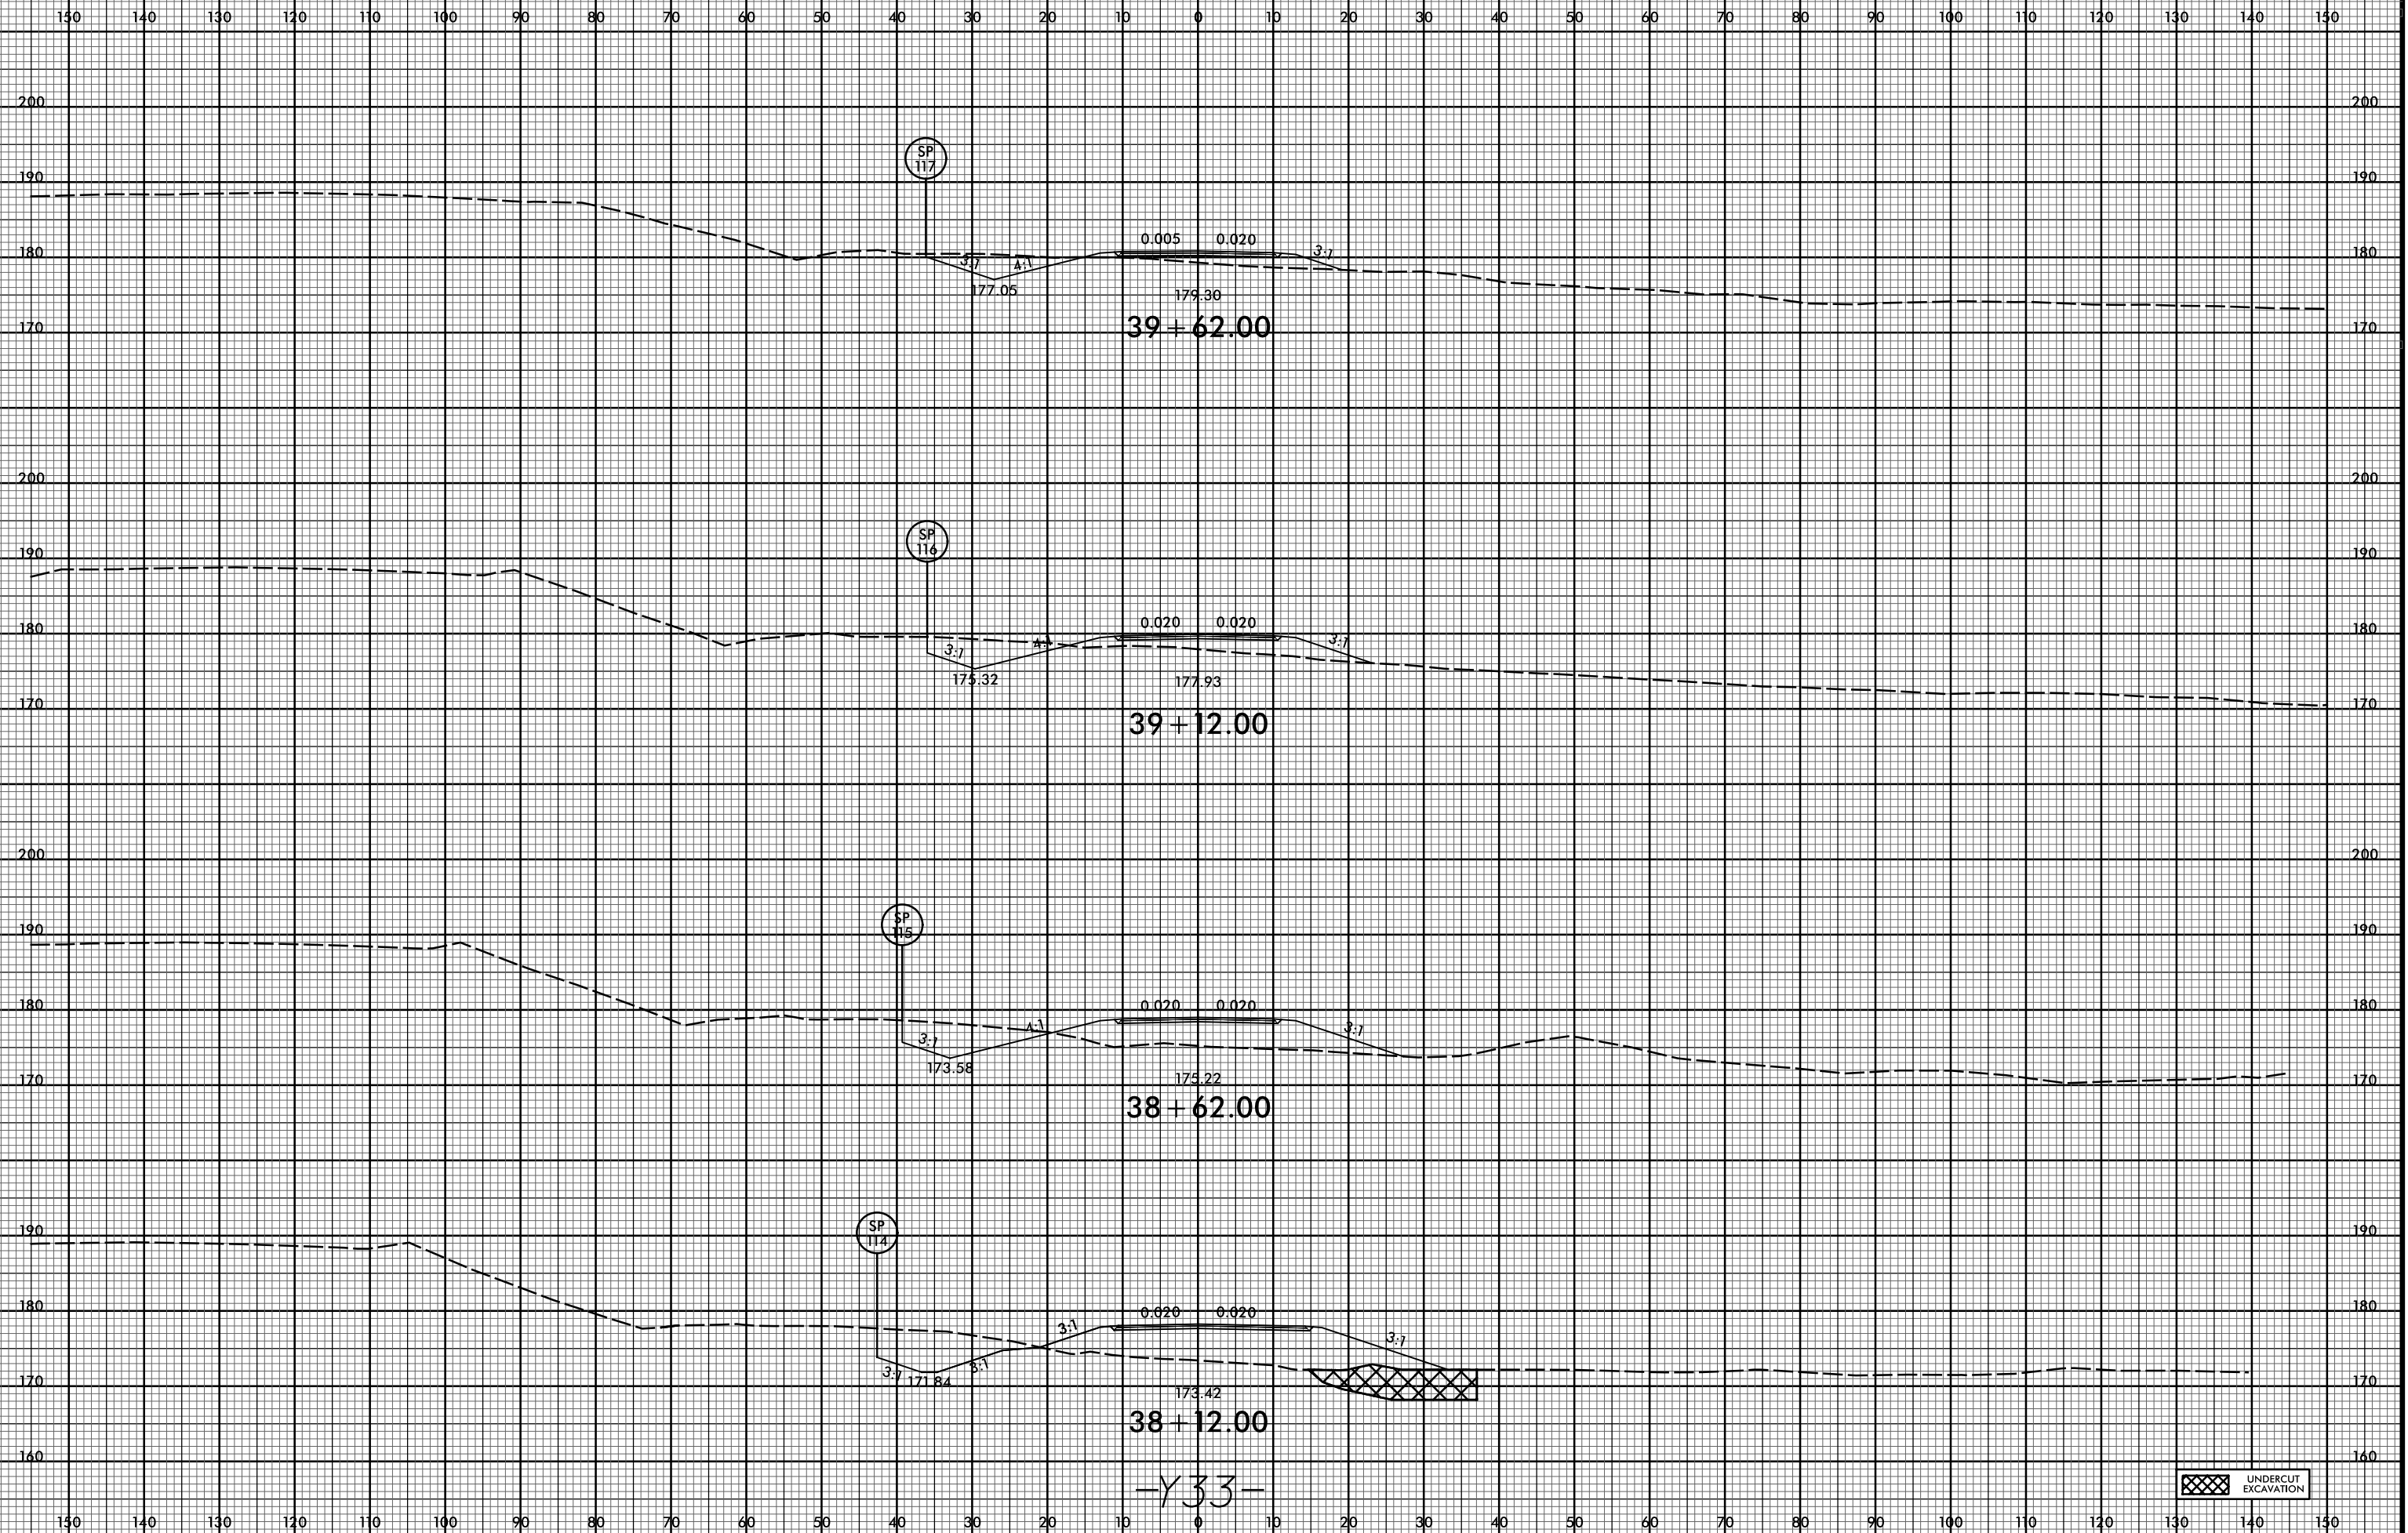

06-APP-2011245  
P:\Roads\XSC\I-5986B\_RDY\_XPL\_Y33.dgn  
\$\$\$\$\$USERNAME\$\$\$\$\$

UNDERCUT EXCAVATION

-Y33-