


6/23/16



PROJ. REFERENCE NO.
I-5986B

SHEET NO.
X-993

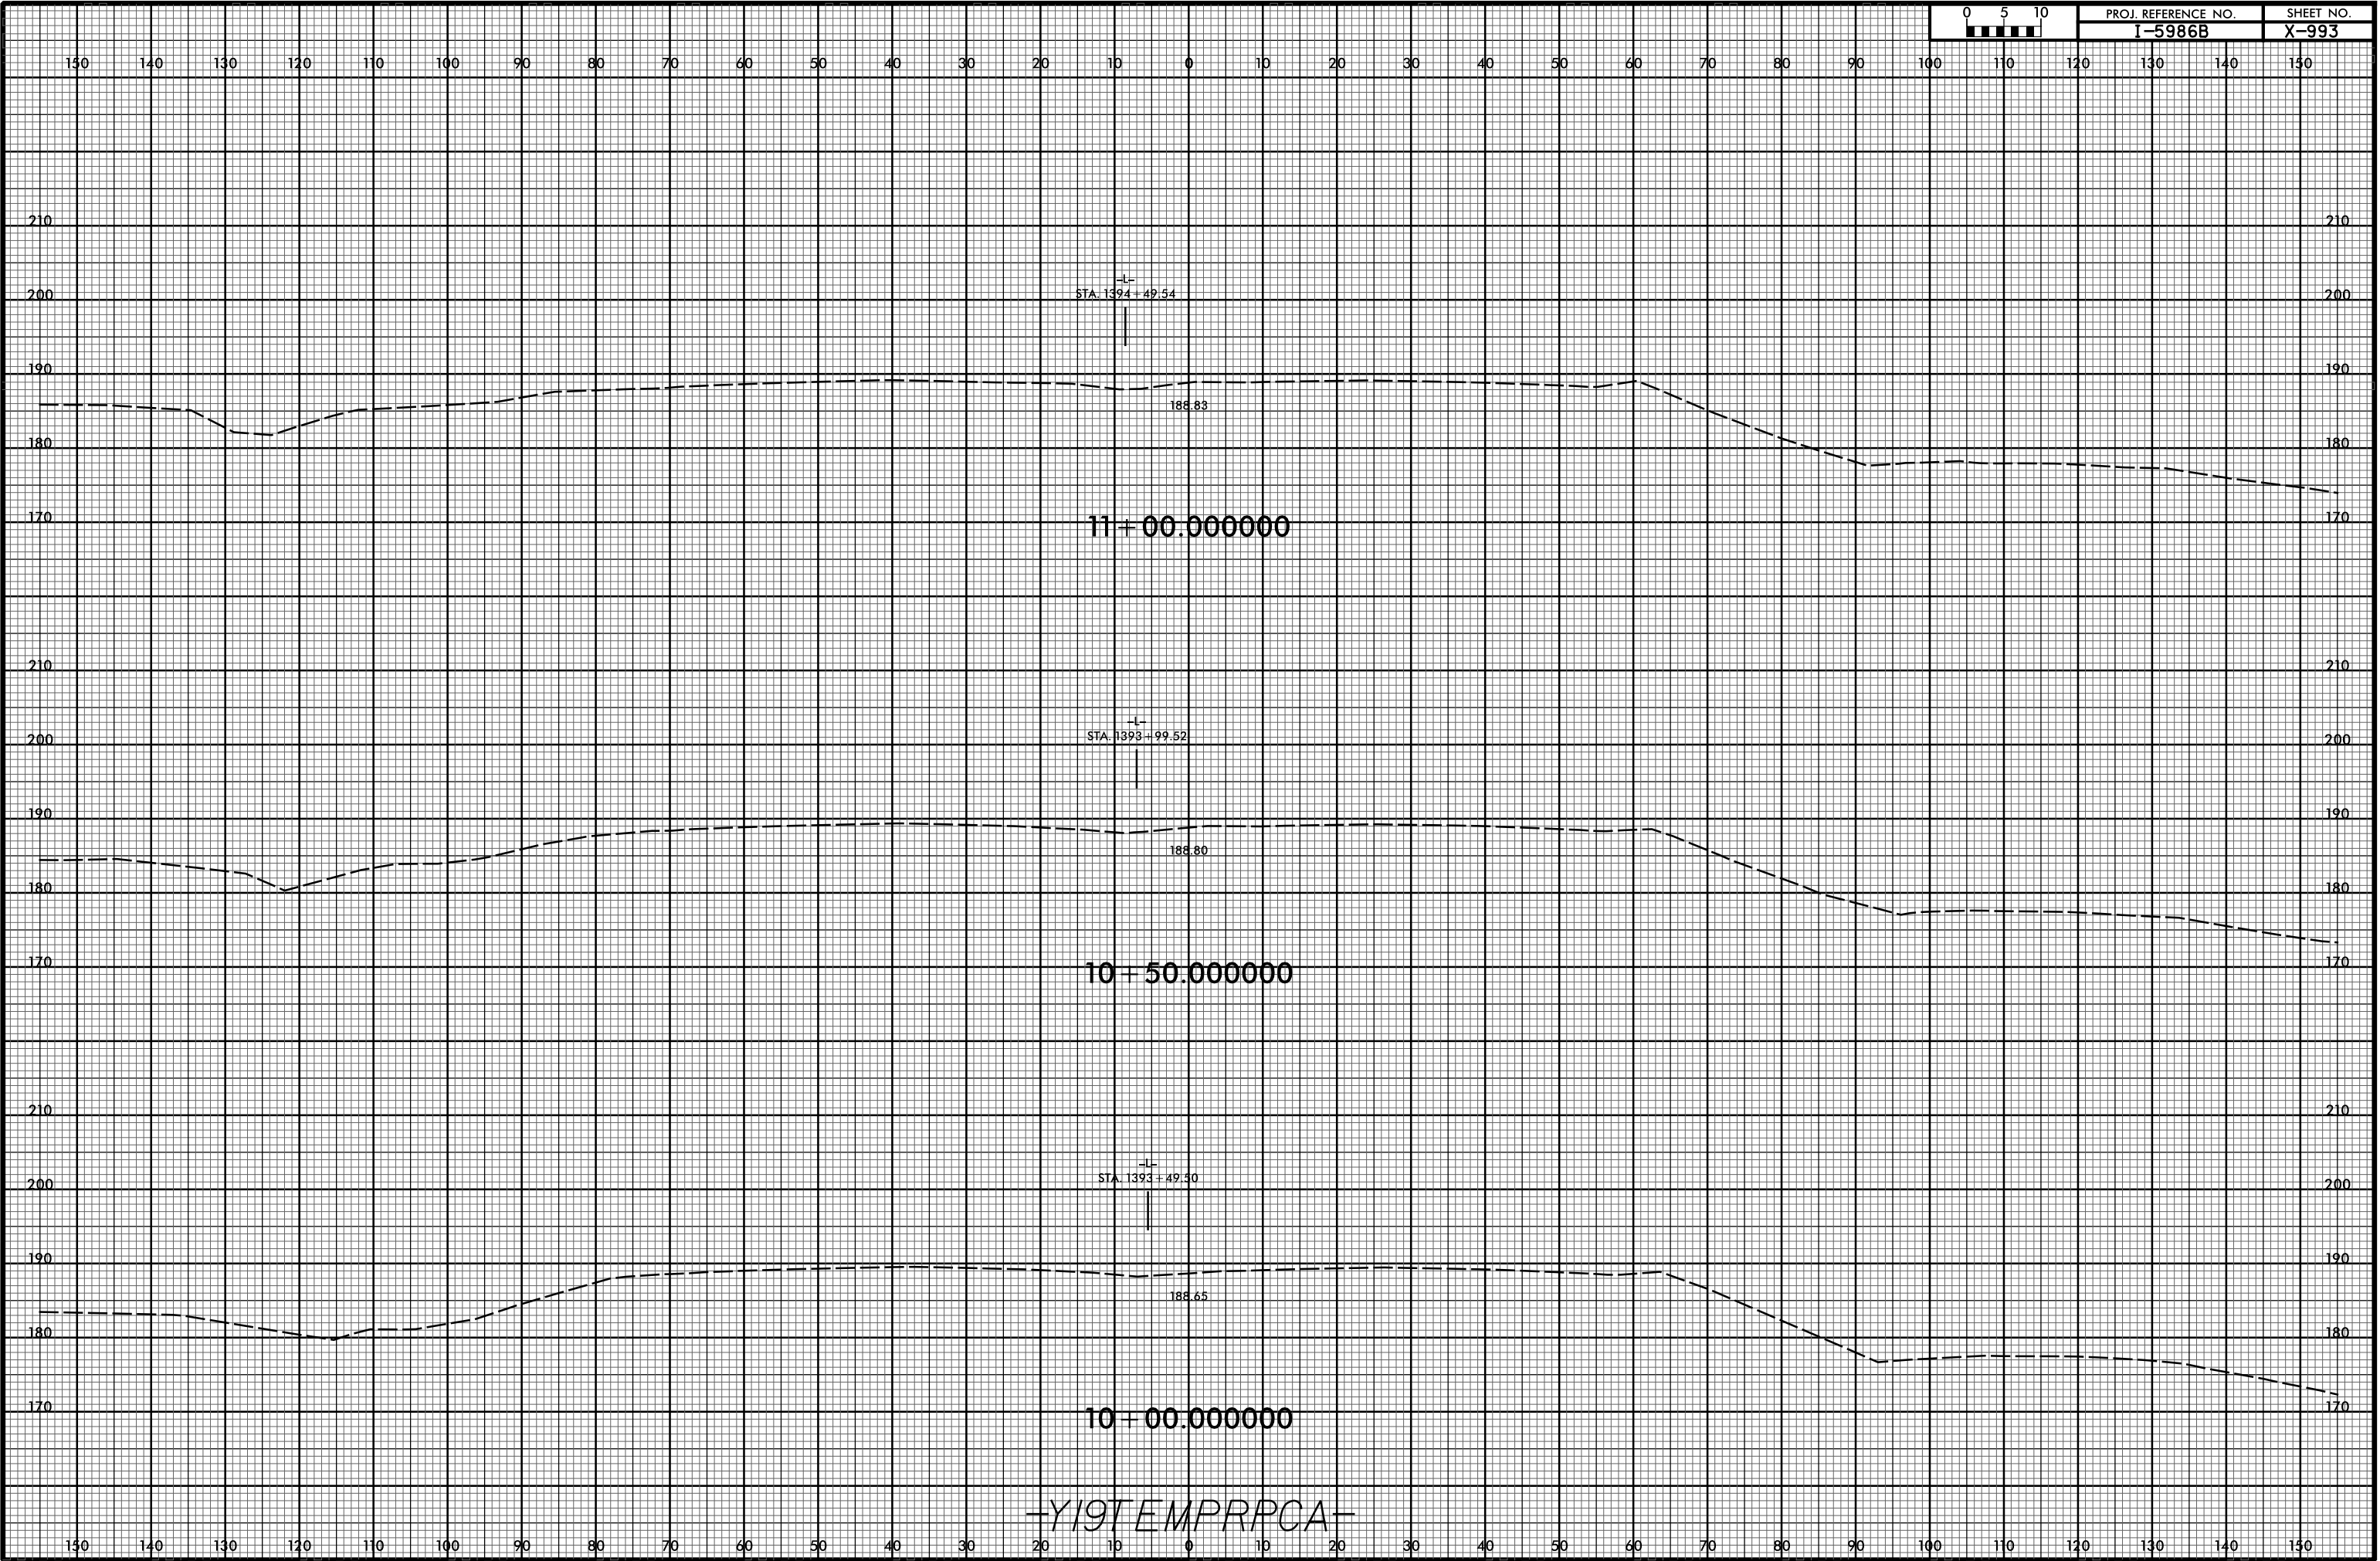

-Y19TEMPRPCA-

I:\MAR-2016\0240
F:\Project\YSC\I-5986B\TC.XPL_Y19TEMPRPCA.dgn
\$\$\$\$\$SERIAL\$\$\$\$\$