


6/23/16



PROJ. REFERENCE NO.	SHEET NO.
I-5986B	X-999

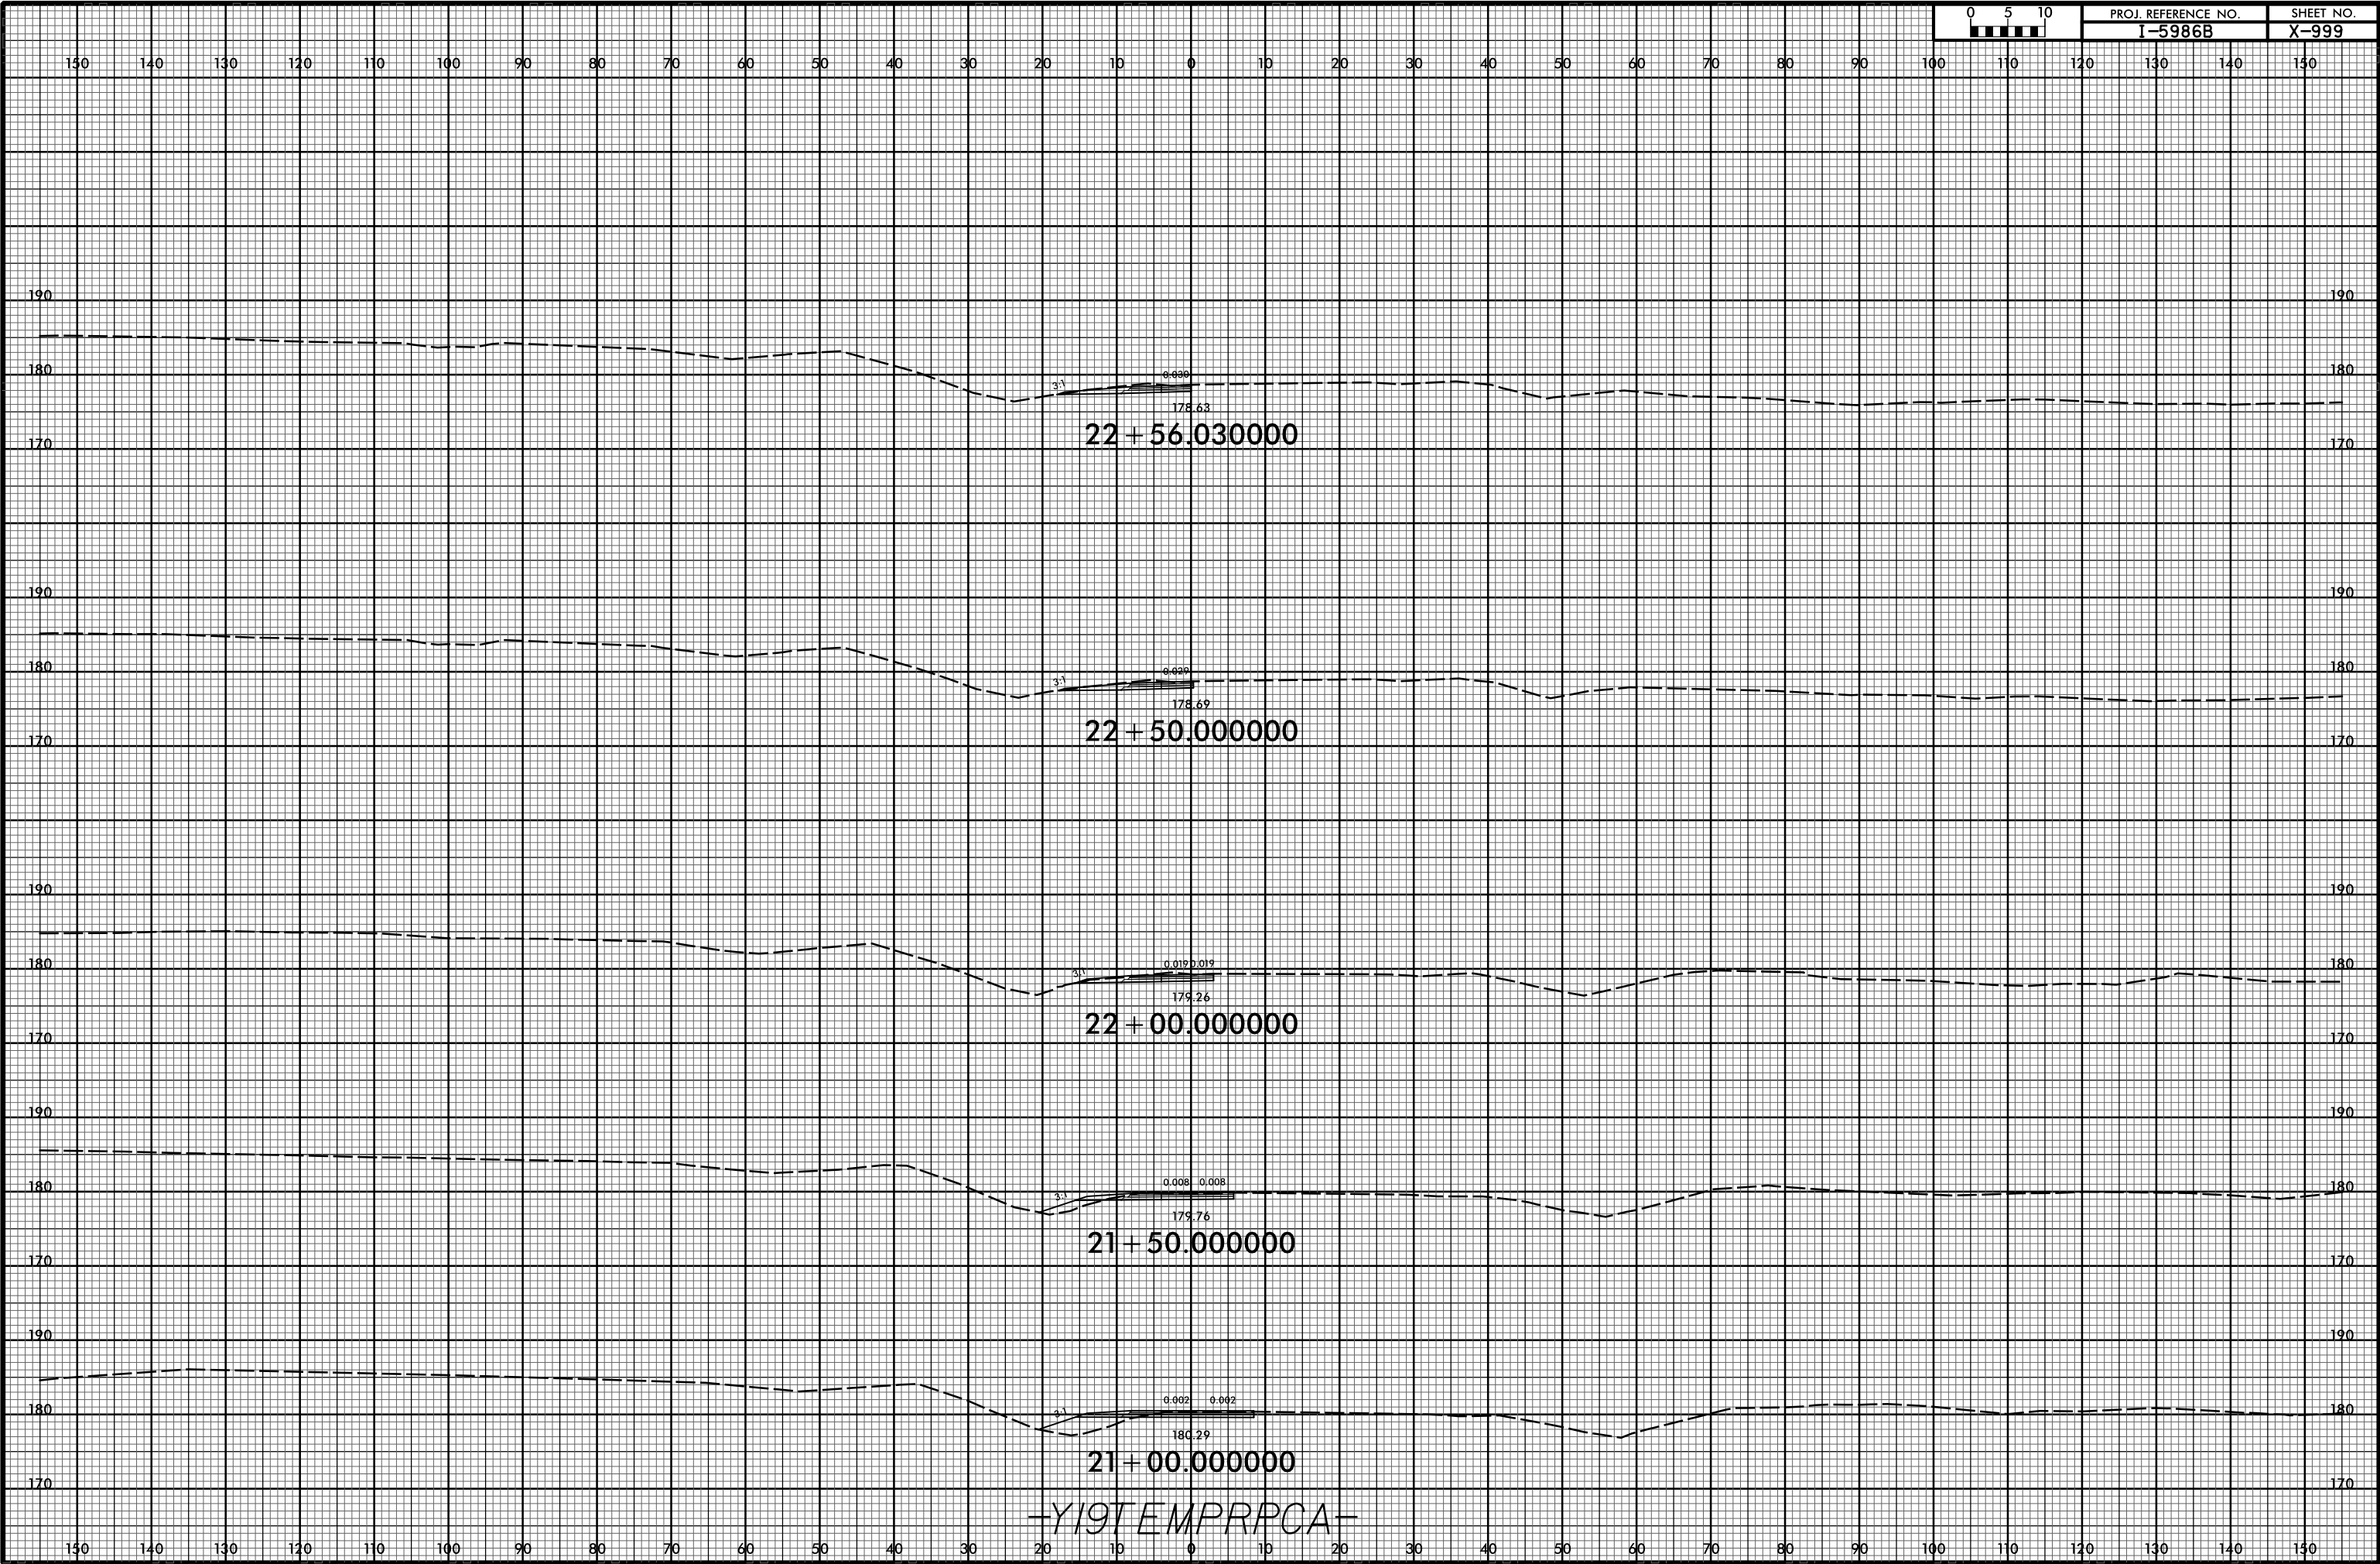

I:\MAR-2021\02\4\PROJECTS\Y19TEMPRPCA.dgn
 3:33:58 PM 6/23/16