


6/23/16



PROJ. REFERENCE NO. I-5986B SHEET NO. X-809

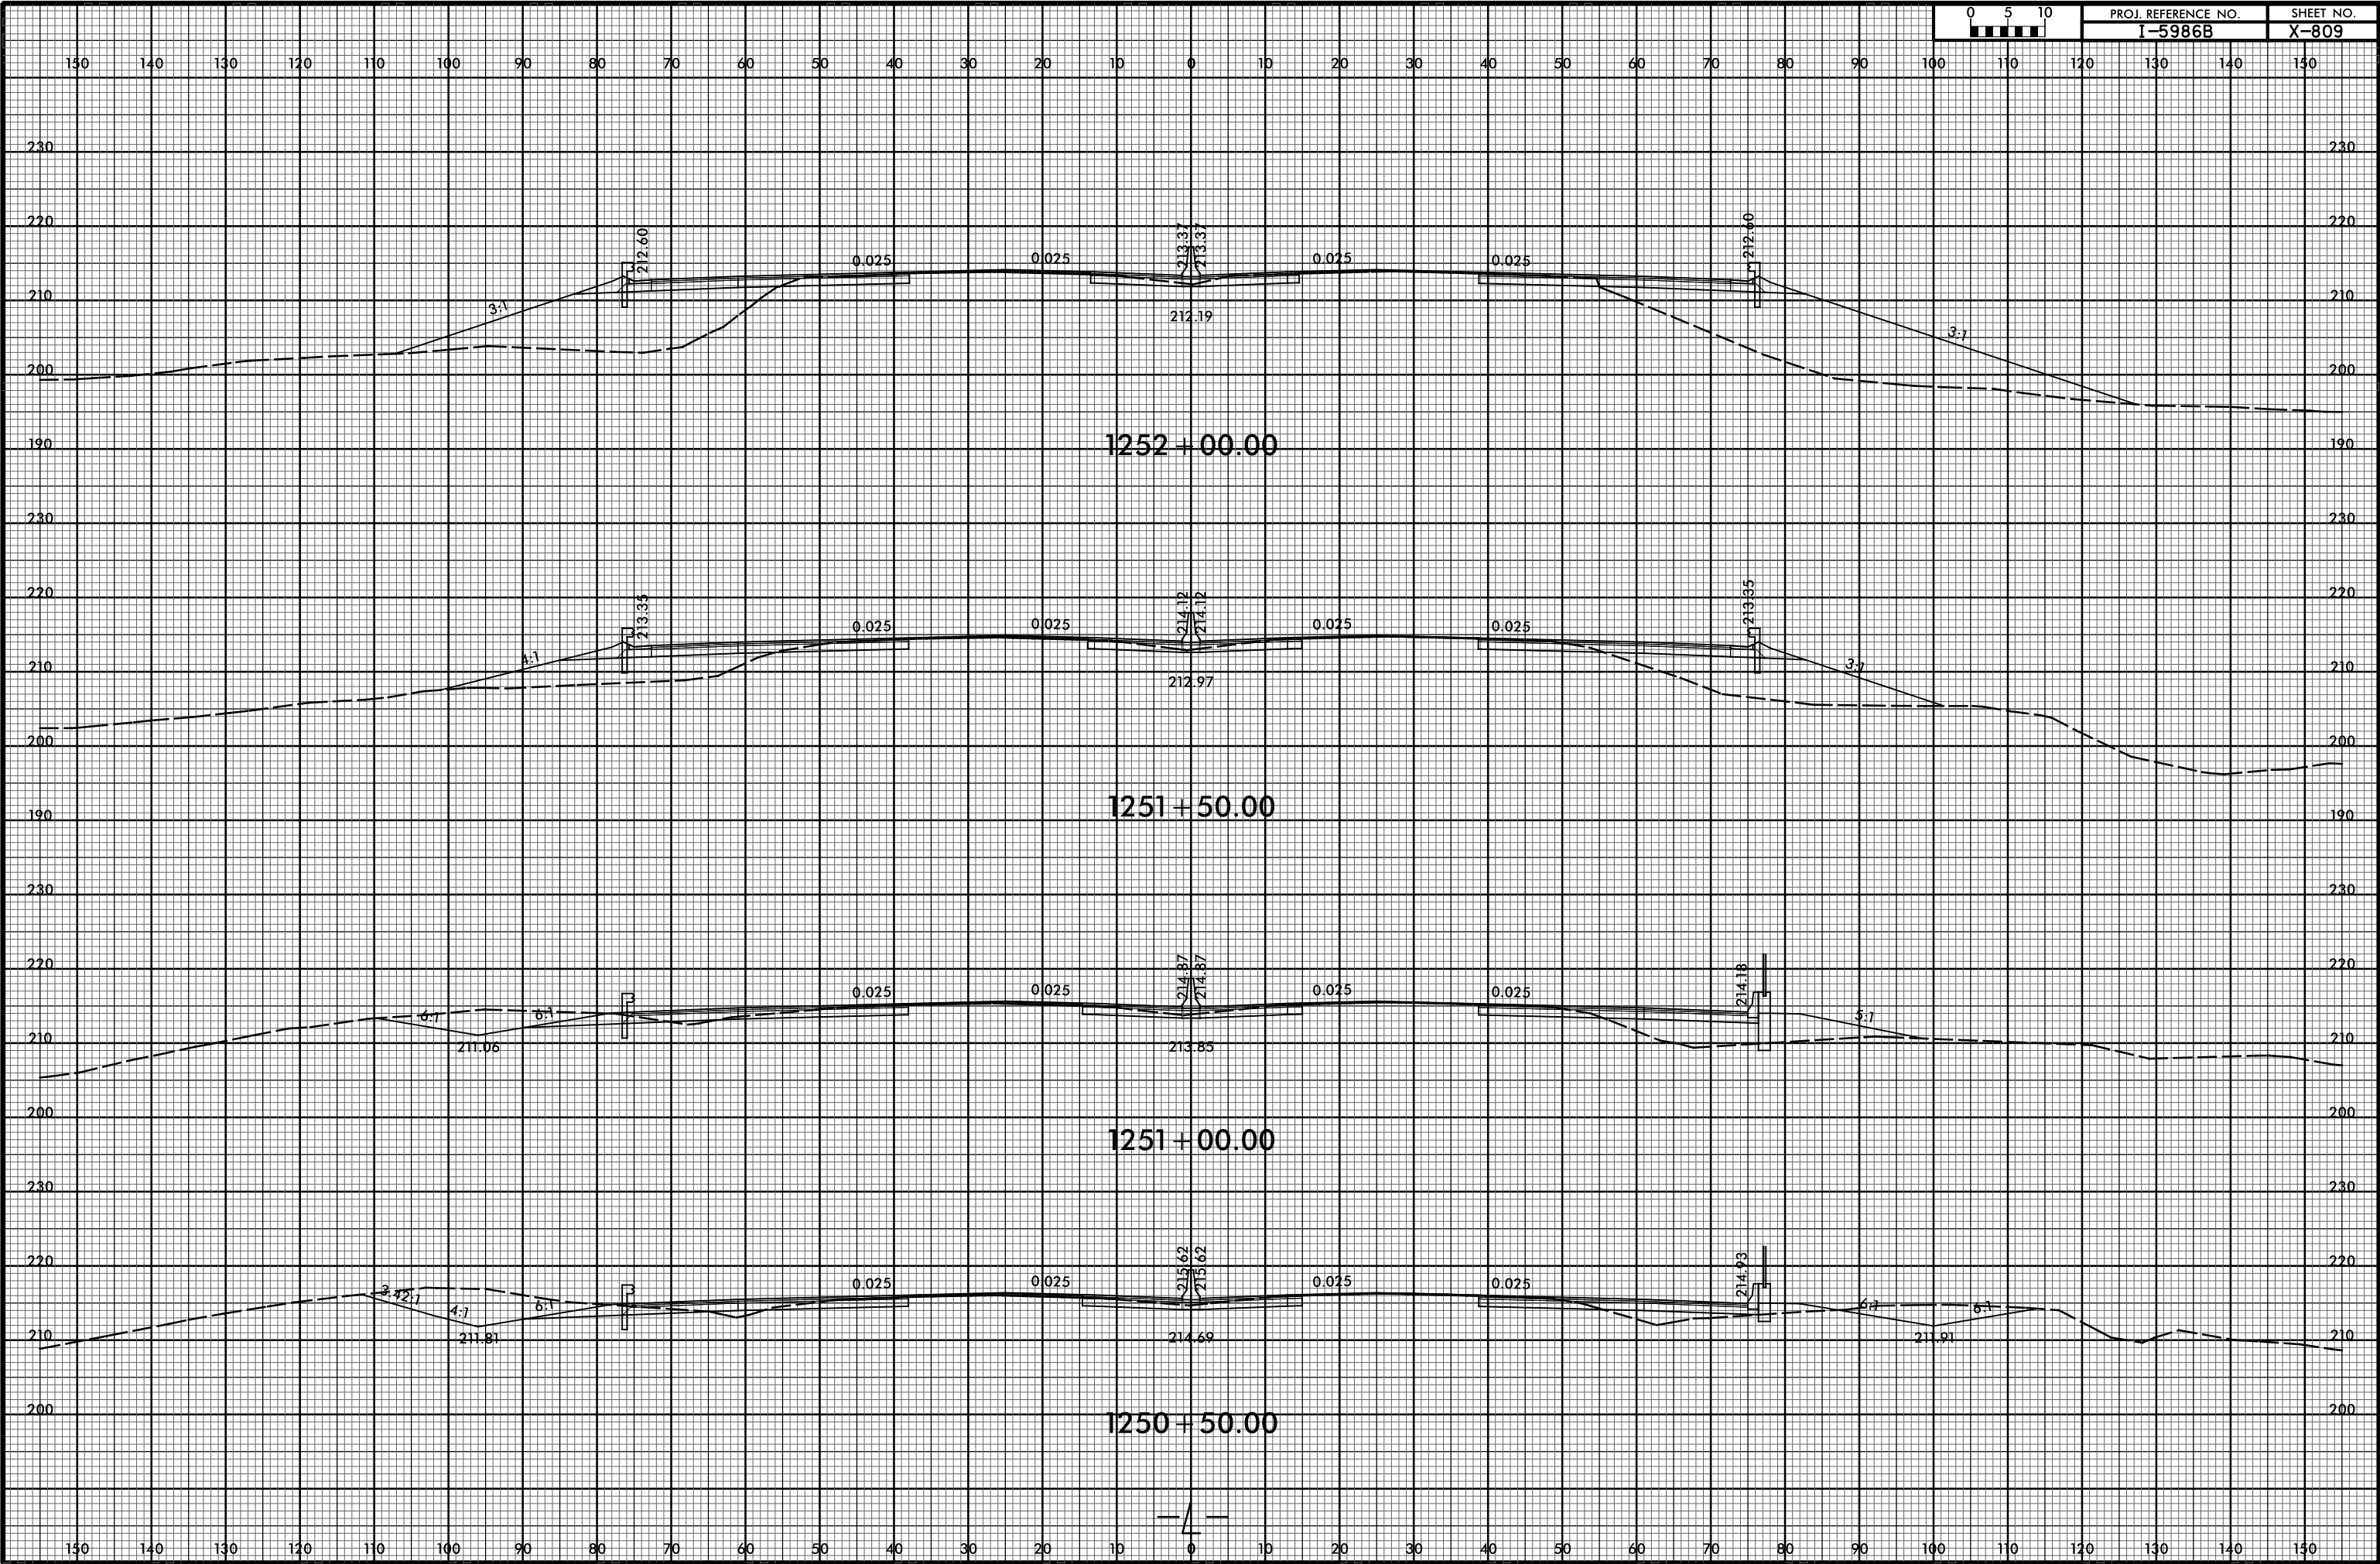

I:\MAP-2021\19452
F:\Roadway\XSC\I-5986B_RDY_XPL_L4.dgn
3:33:58