


6/23/16



PROJ. REFERENCE NO.
I-5986B

SHEET NO.
X-915

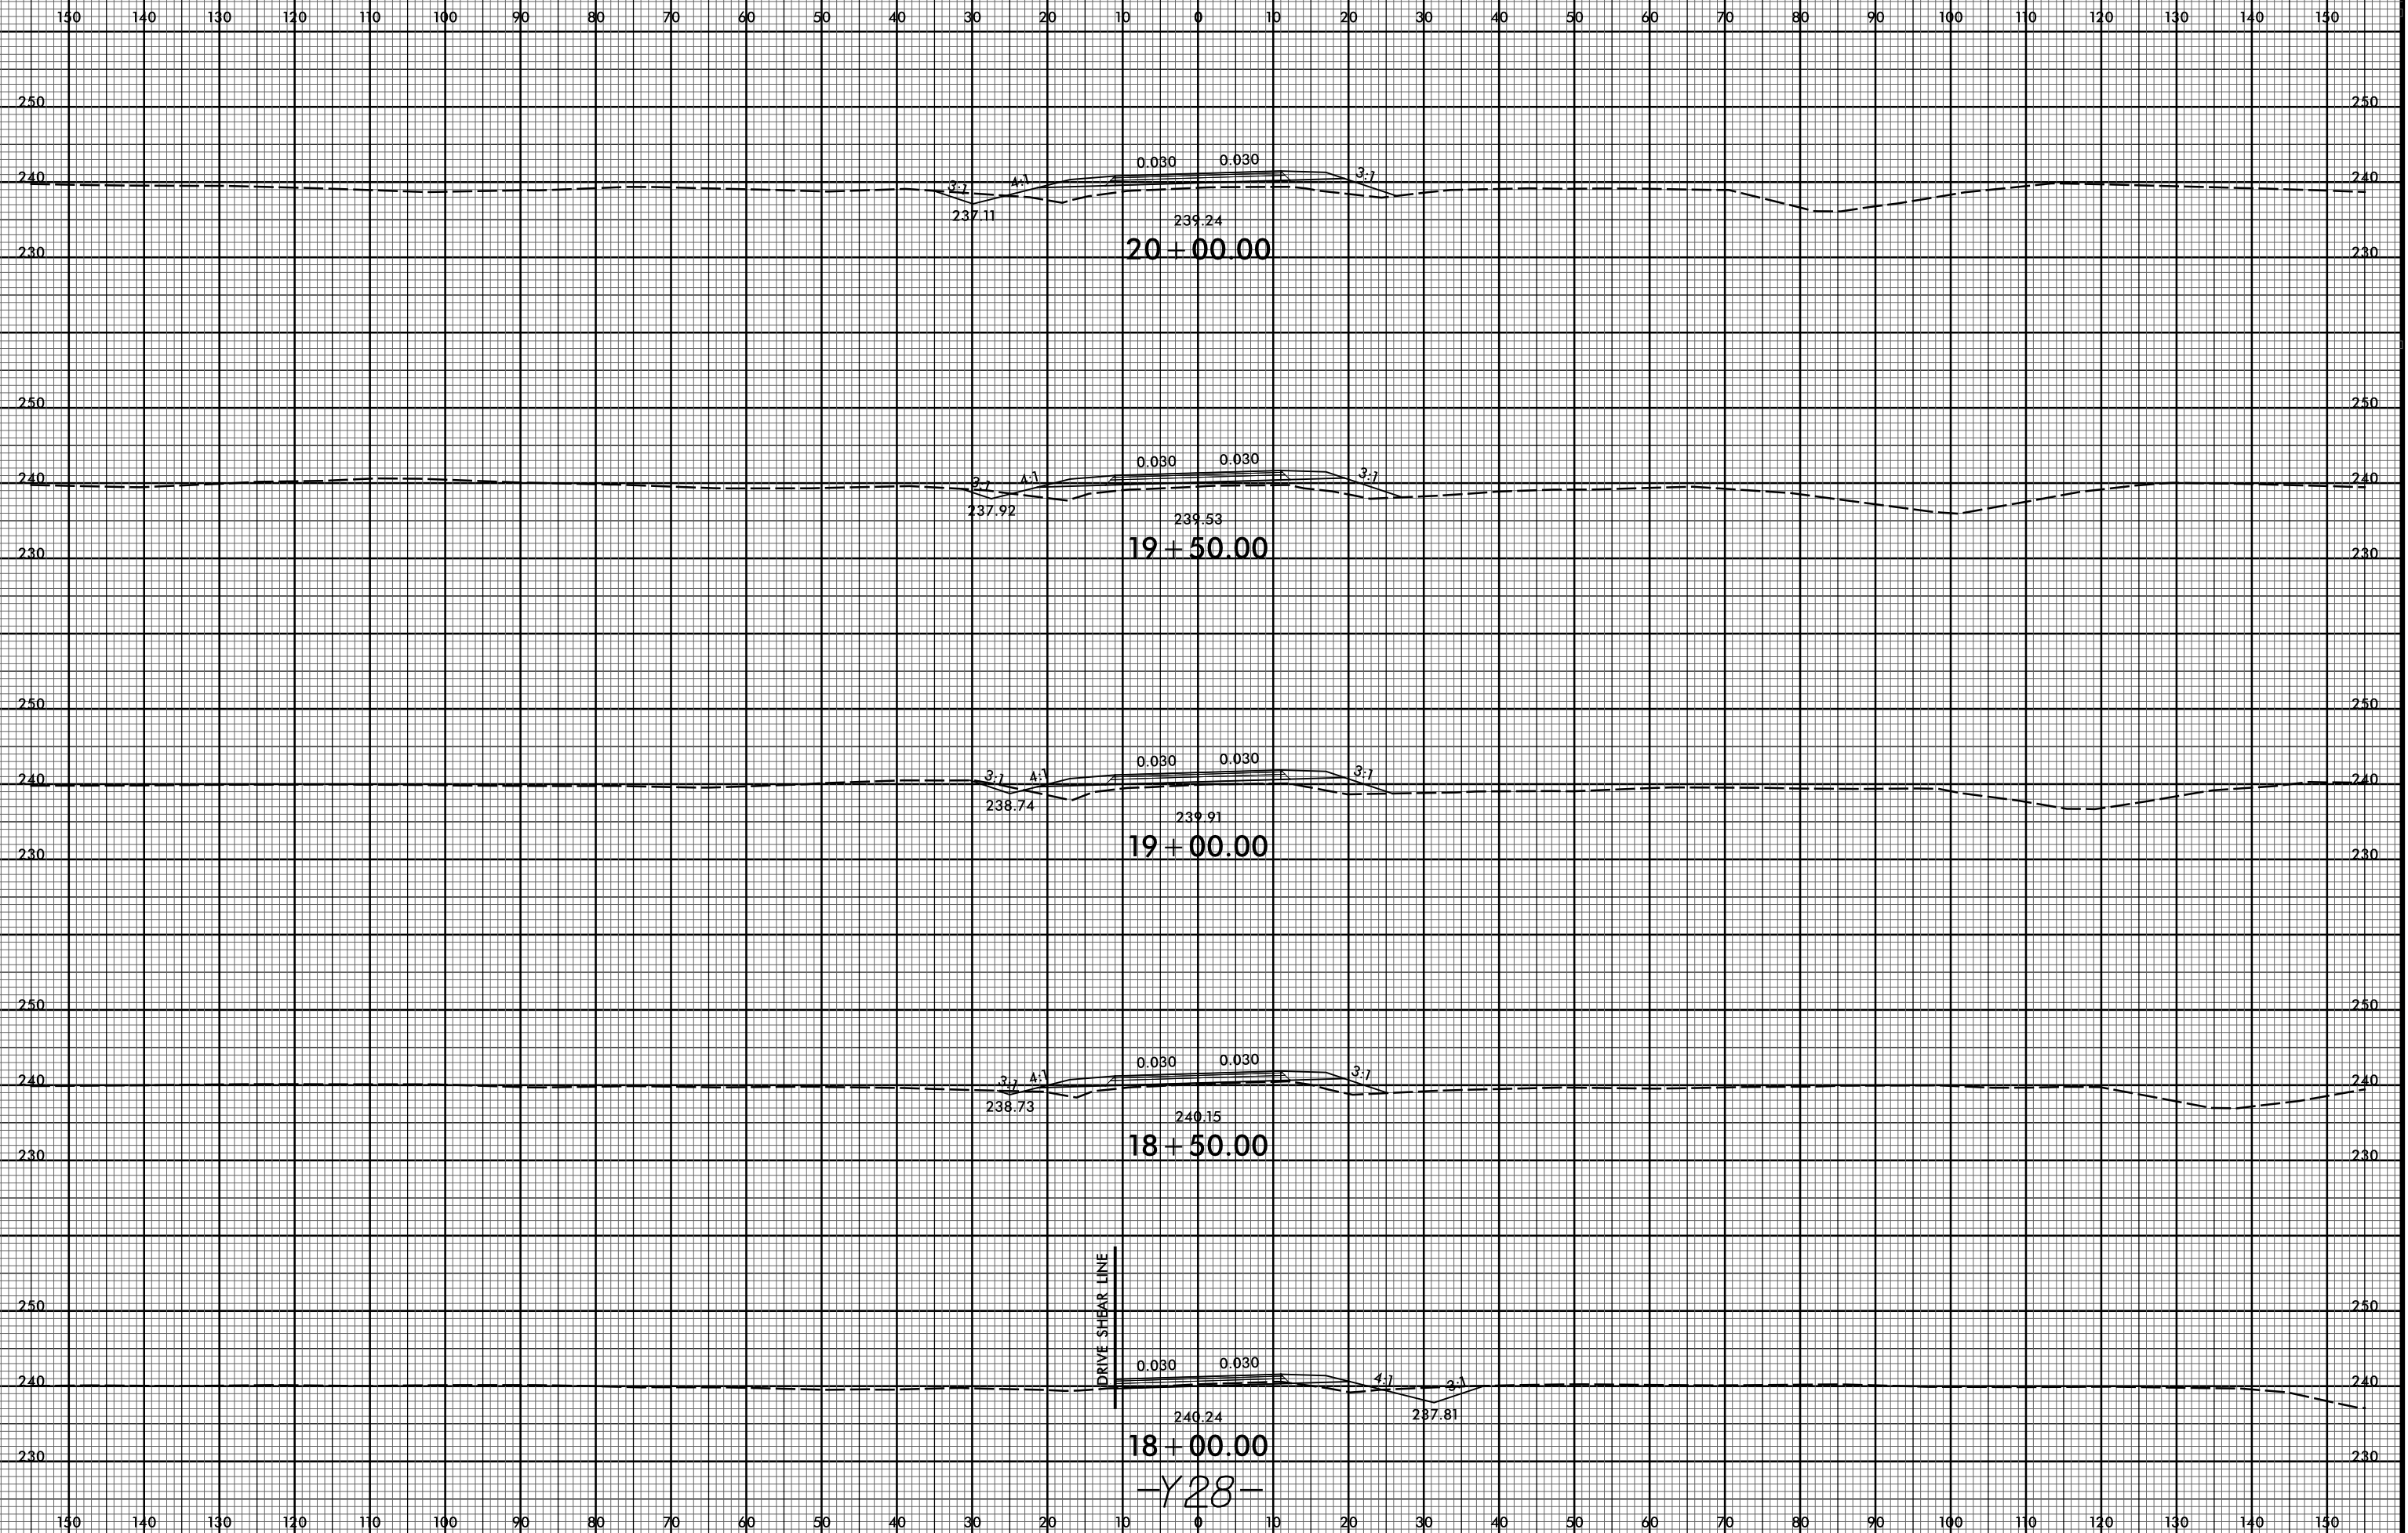

I:\MAP-2021\1954
R:\Roadway\XSC\I-5986B_RDY_XPL_Y28.dgn
\$\$\$\$\$USERNAME\$\$\$\$\$

-Y28-