



6/23/16

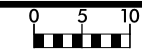

PROJ. REFERENCE NO. I-5986B SHEET NO. X-917

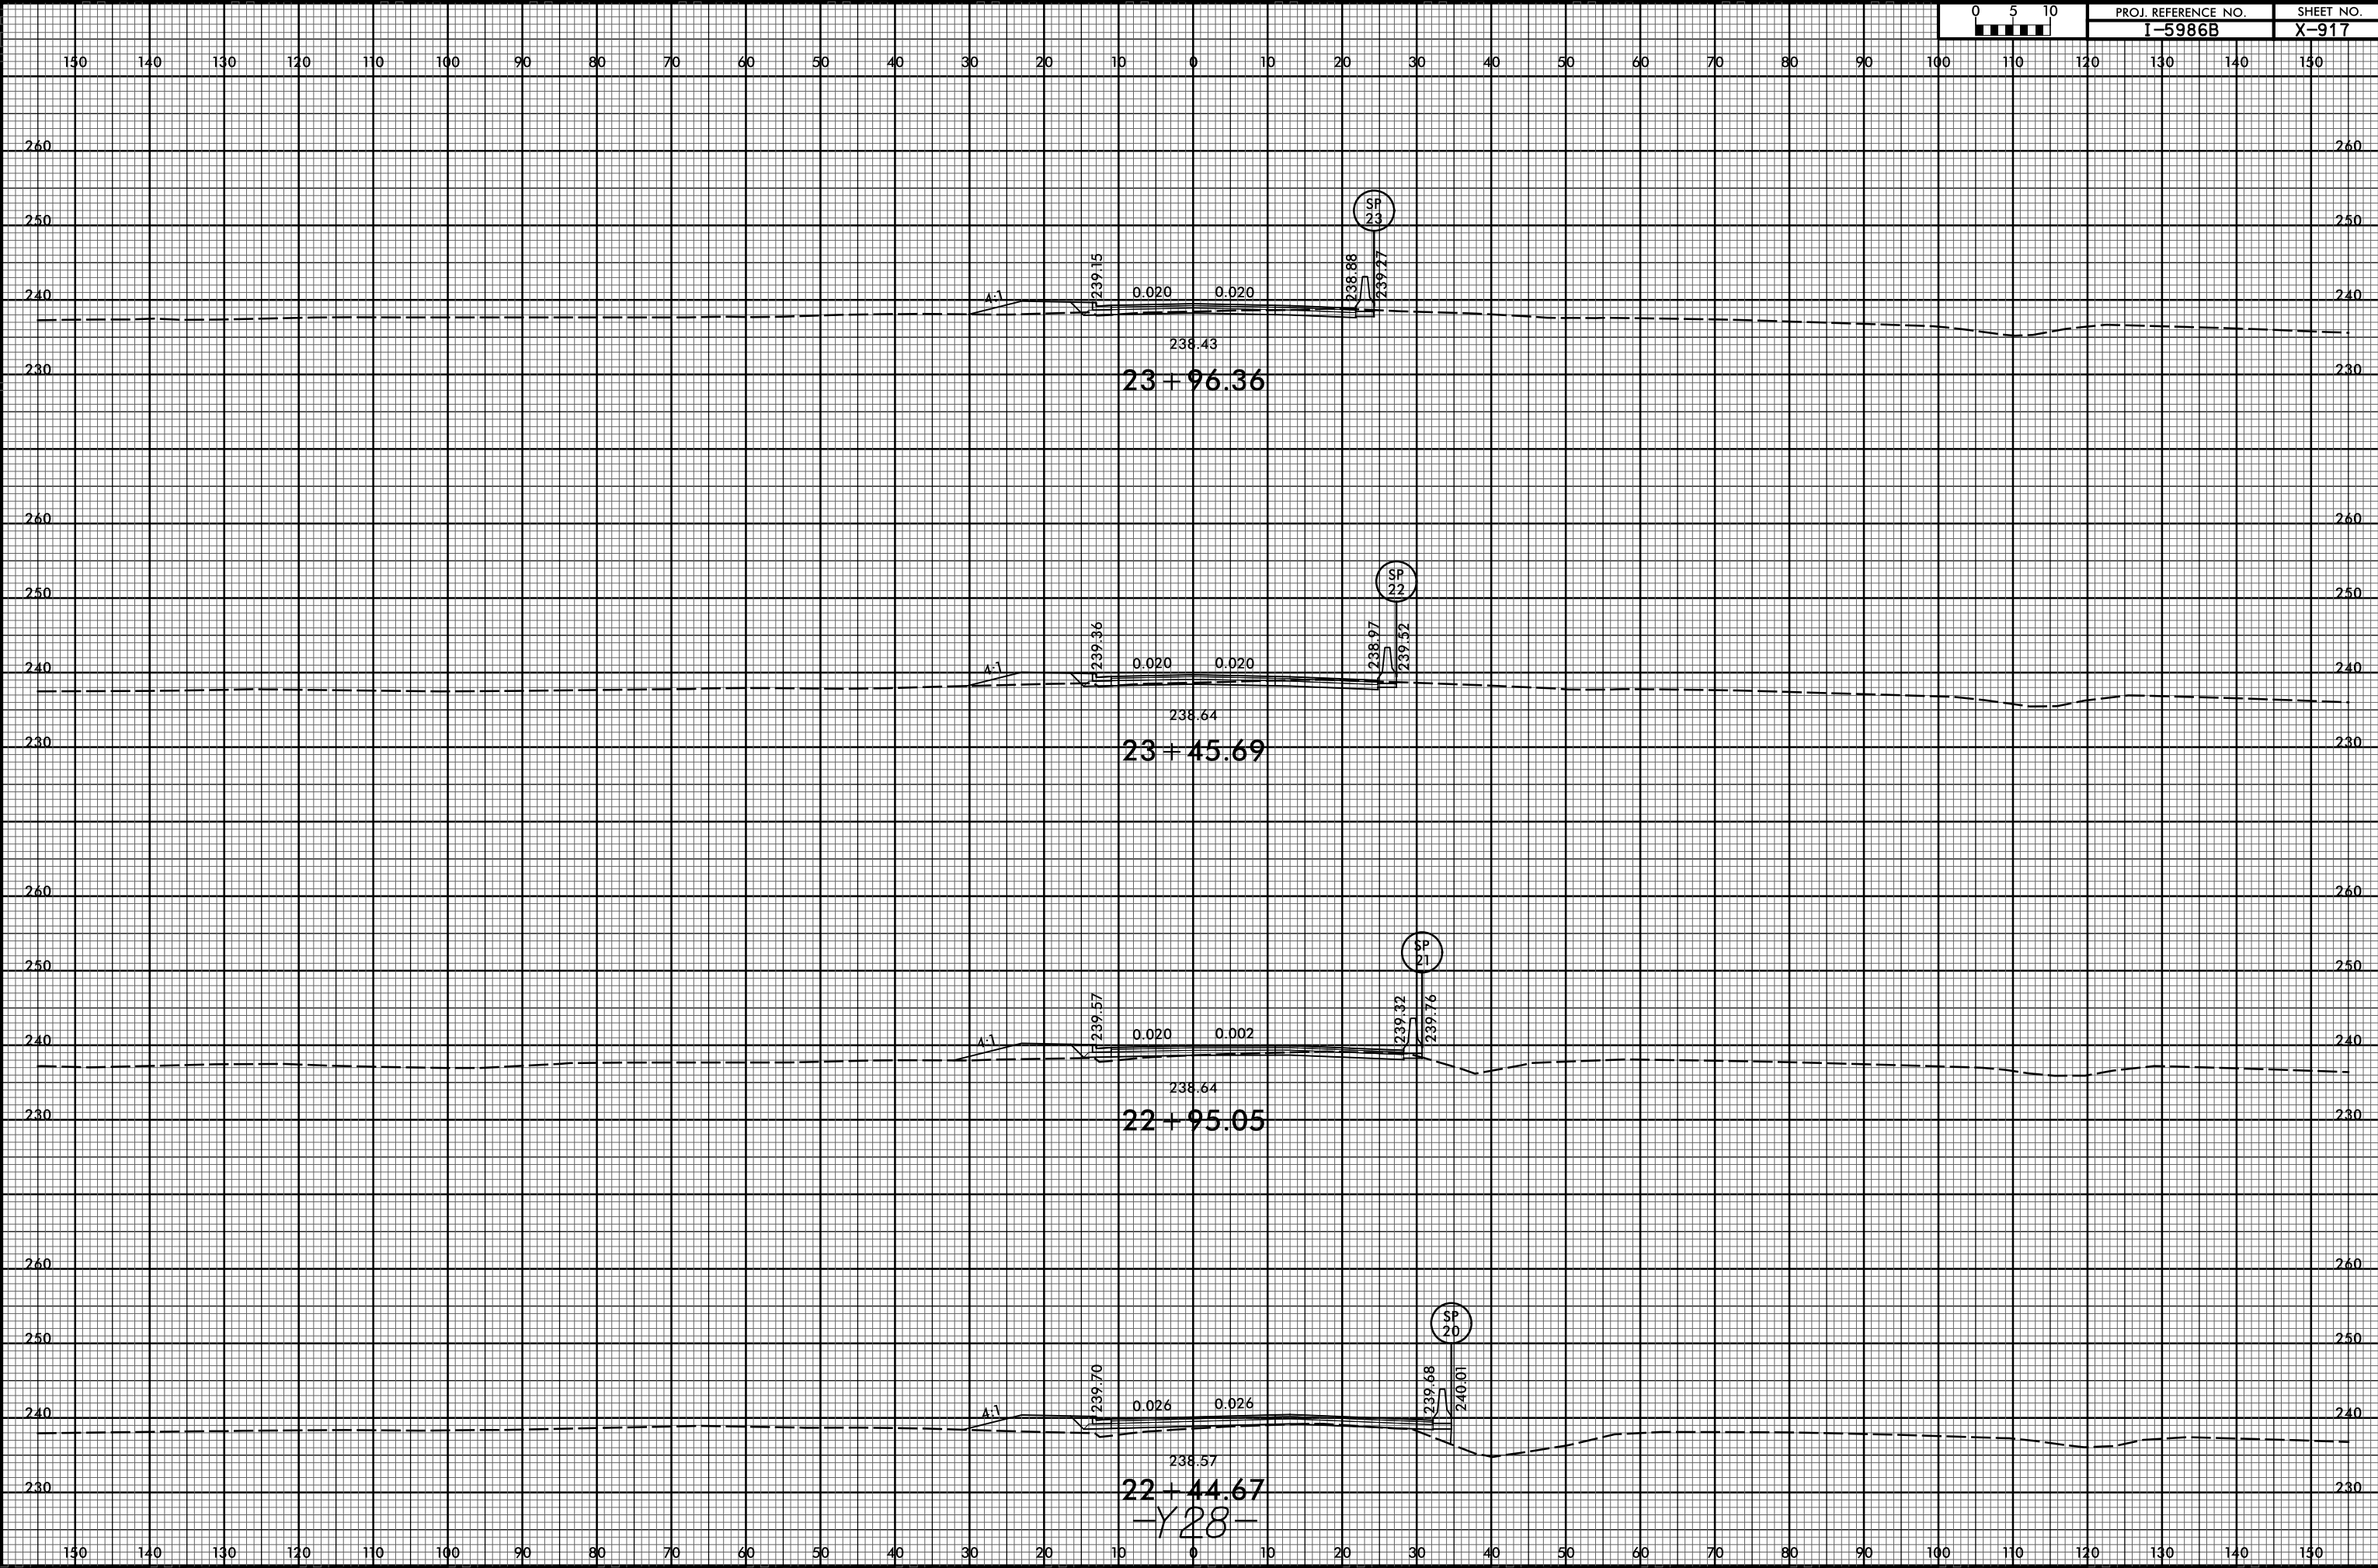

I:\MAR-2021\19154
F:\Roadway\XSC\I-5986B_RDY_XPL_Y28.dgn
\$\$\$\$\$SERNAME\$\$\$\$\$