


(-).3900% (-).3063%
 P.I. STA. = 1257+80.00
 EL. = 205.50
 V.C. = 210'
 -L- GRADE DATA

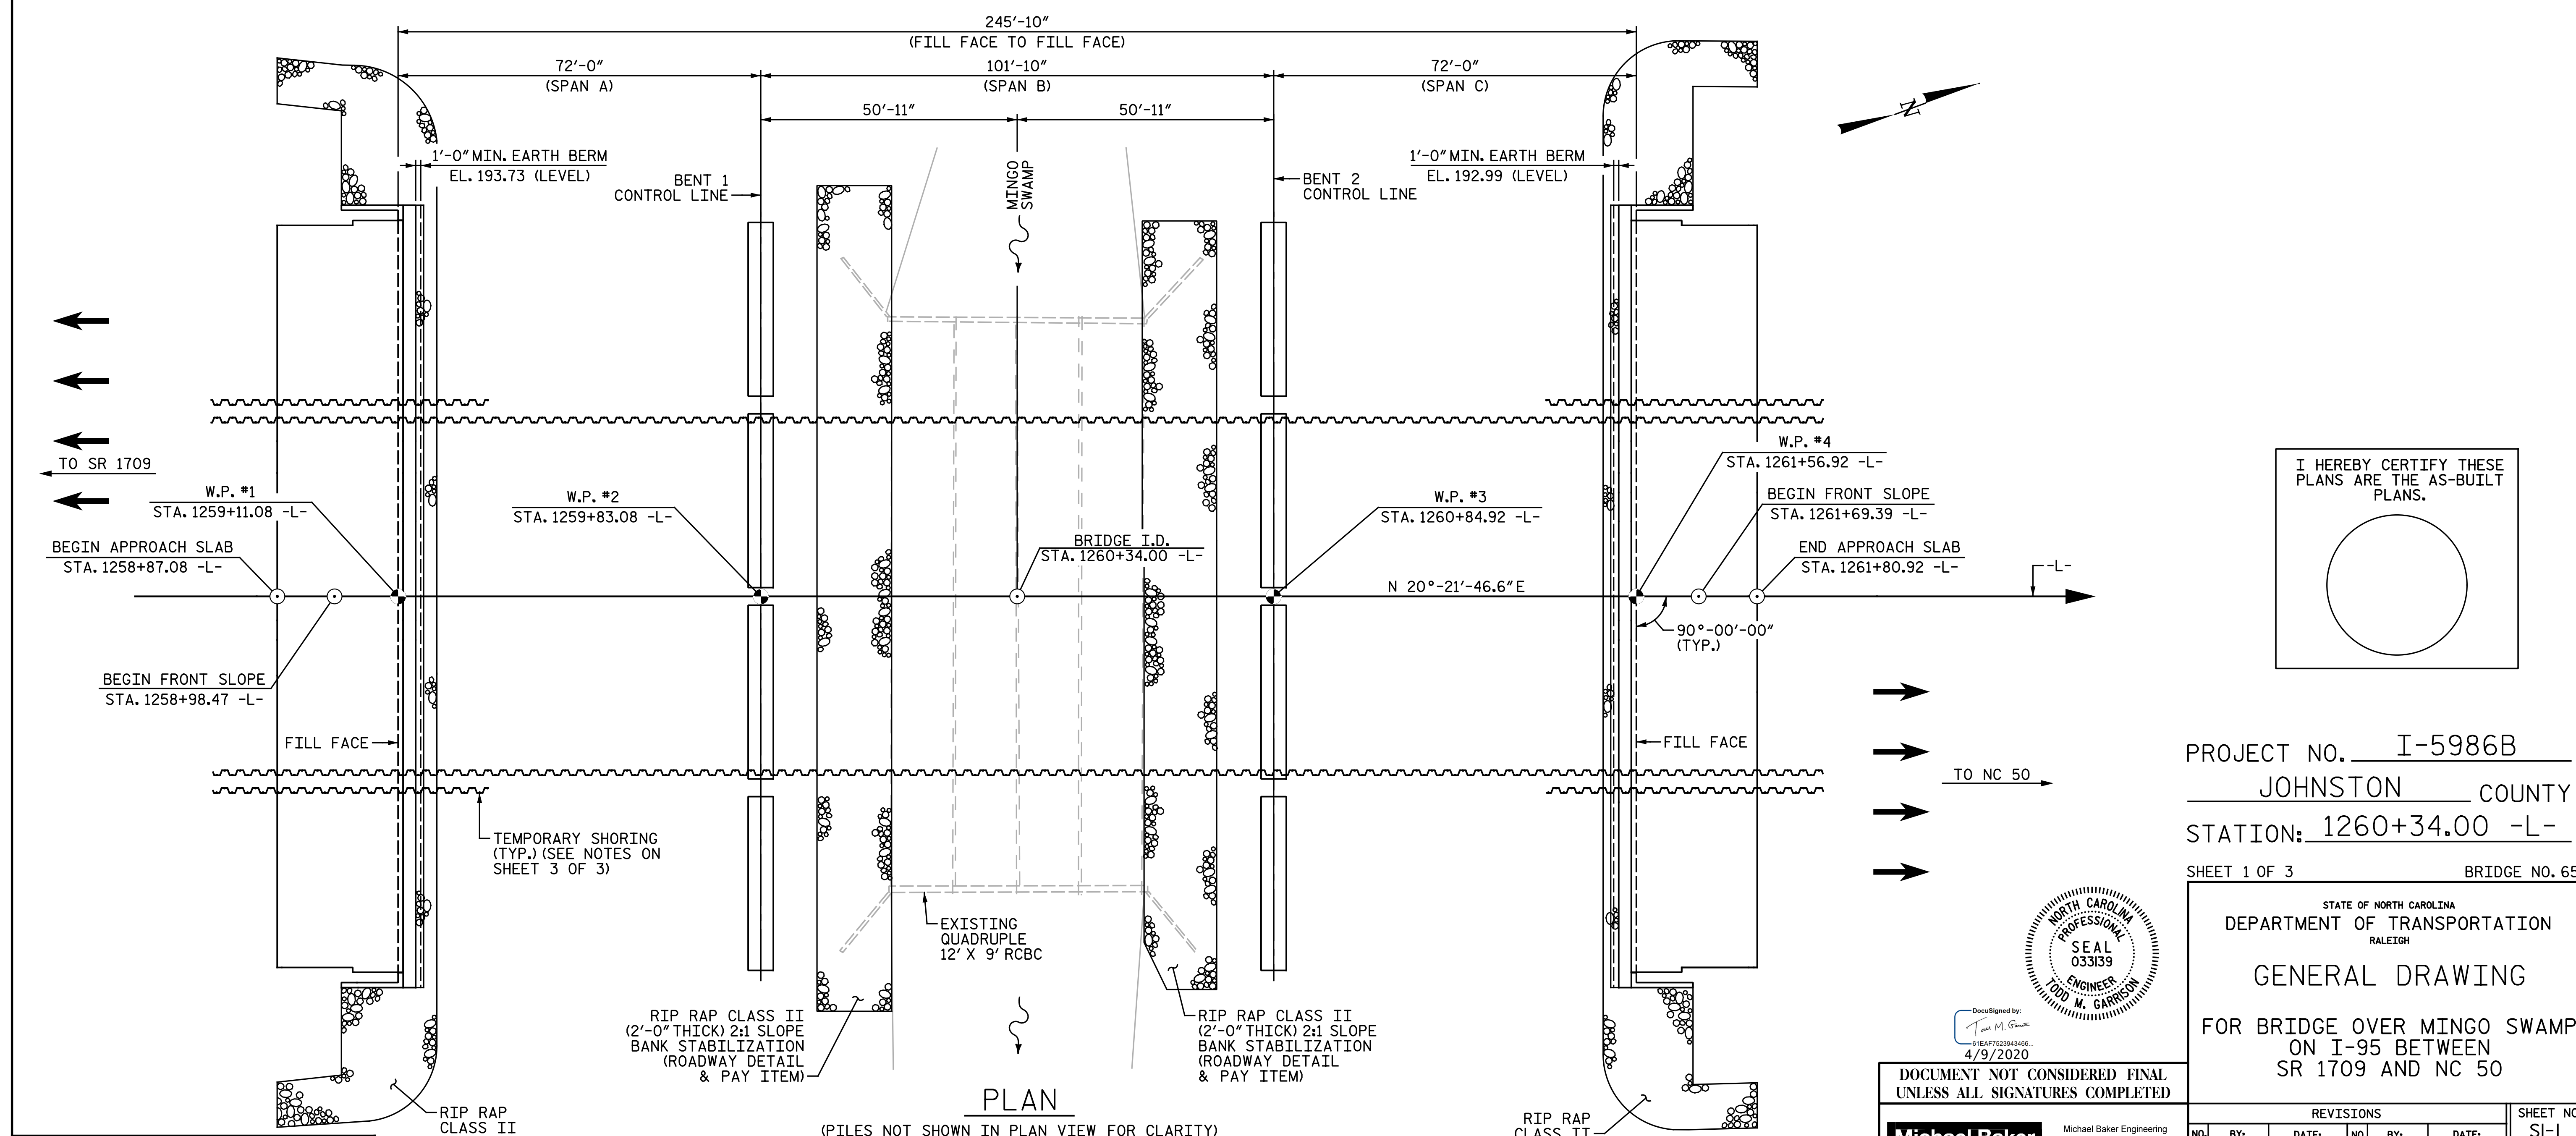

I HEREBY CERTIFY THESE PLANS ARE THE AS-BUILT PLANS.

PROJECT NO. I-5986B
JOHNSTON COUNTY
 STATION: 1260+34.00 -L-
 SHEET 1 OF 3 BRIDGE NO. 654

STATE OF NORTH CAROLINA
 DEPARTMENT OF TRANSPORTATION
 RALEIGH
GENERAL DRAWING
 FOR BRIDGE OVER MINGO SWAMP
 ON I-95 BETWEEN
 SR 1709 AND NC 50

DocuSigned by:
 Todd M. Garrison
 91247733304369
 4/9/2020

DOCUMENT NOT CONSIDERED FINAL
 UNLESS ALL SIGNATURES COMPLETED

Michael Baker INTERNATIONAL
 Michael Baker Engineering
 8000 Regency Parkway, Suite 600
 Cary, North Carolina 27518
 NC License No.: F-1084

DRAWN BY: M. D. MAYHEW DATE: 12-17-19
 CHECKED BY: J. M. GARRISON DATE: 3-11-20

REVISIONS						SHEET NO.
NO.	BY:	DATE:	NO.	BY:	DATE:	SI-1
1			3			TOTAL SHEETS
2			4			57