
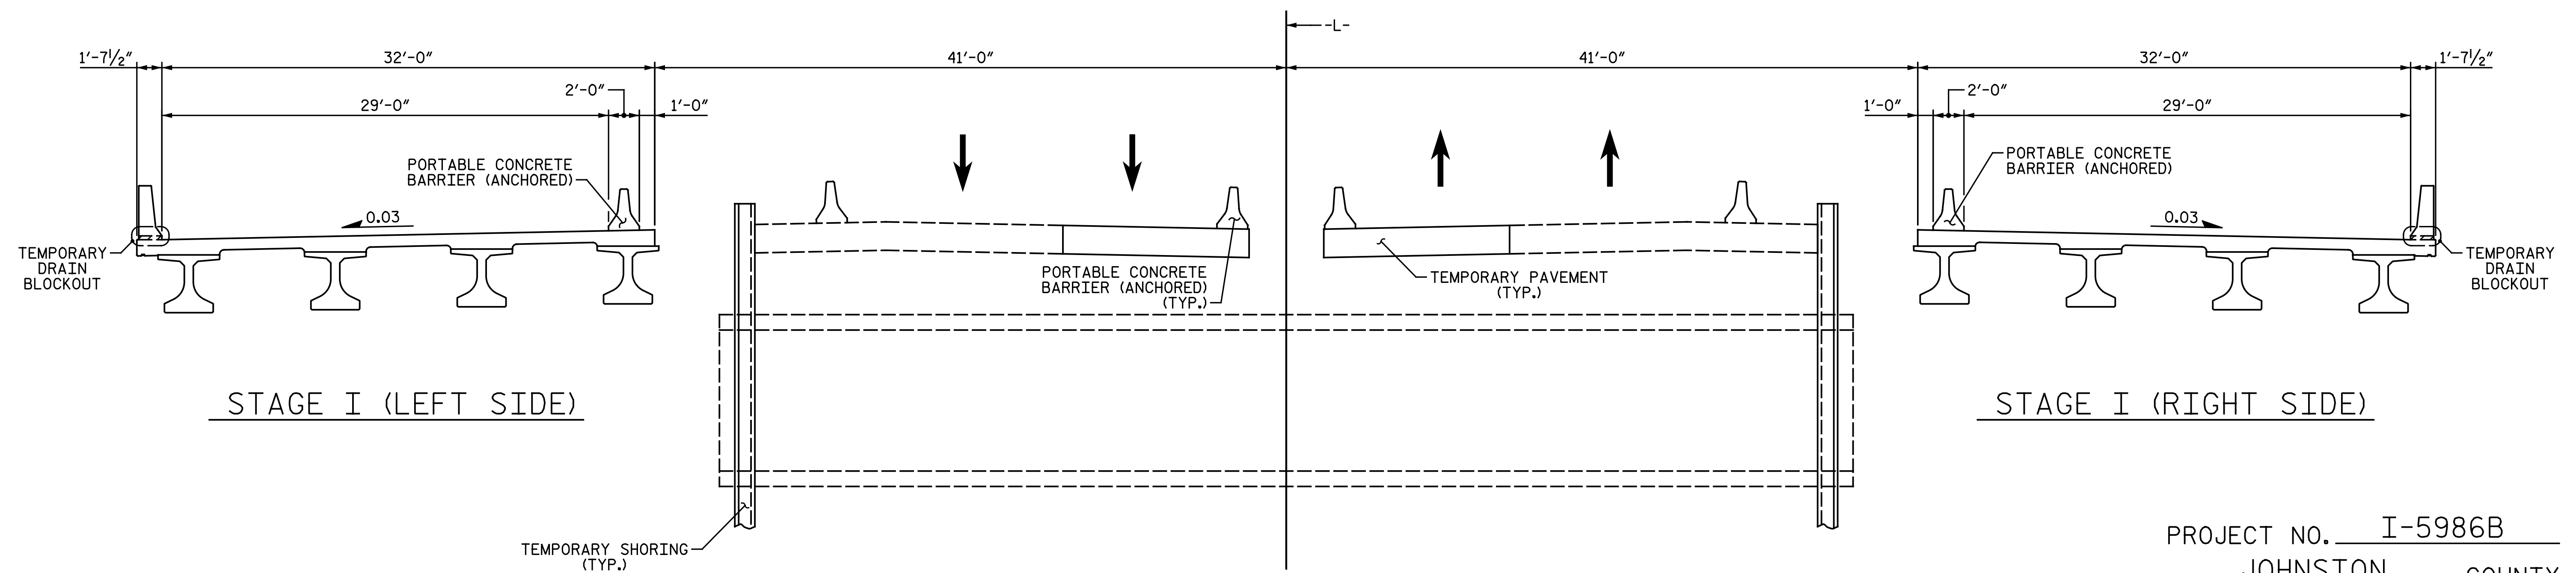



**NOTE:**  
 FOR MAINTENANCE OF TRAFFIC, REMOVAL OF EXISTING PAVEMENT,  
 AND LOCATIONS OF TEMPORARY SHORING, TEMPORARY PAVEMENT, AND  
 PORTABLE CONCRETE BARRIERS, SEE TRAFFIC CONTROL PLANS.

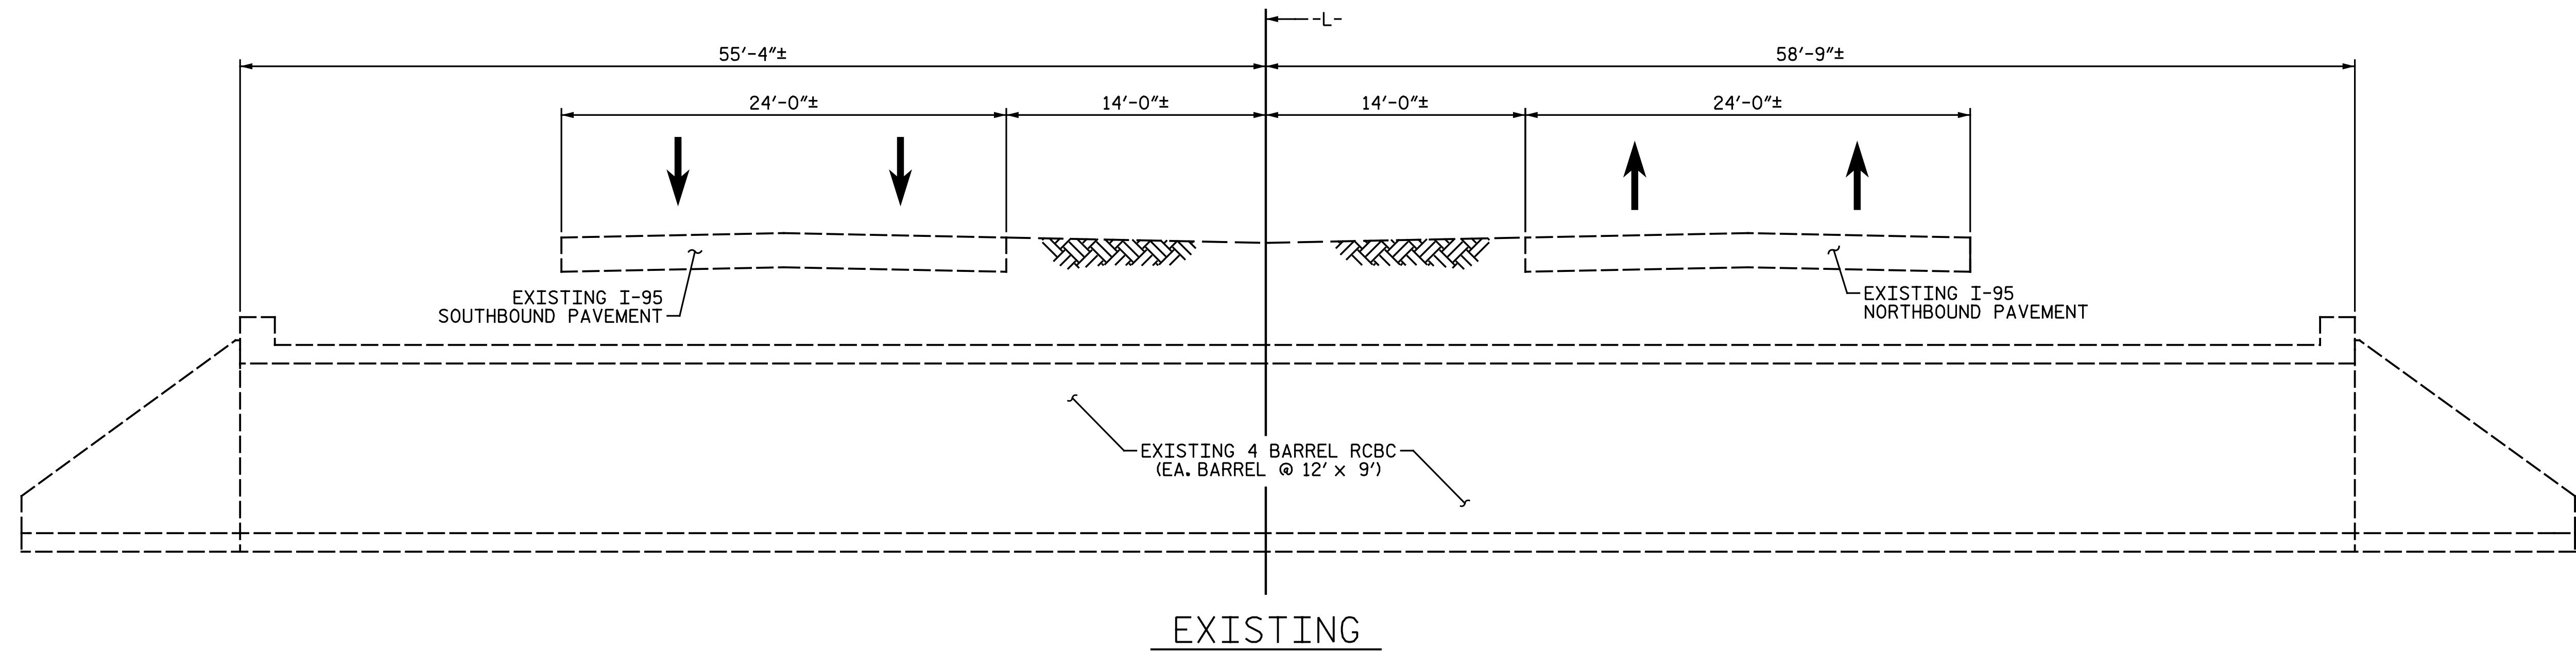

MOVE NORTHBOUND AND SOUTHBOUND TRAFFIC INTO I-95 MEDIAN SECTION.  
 REMOVE PORTIONS OF EXISTING CULVERT BEHIND TEMPORARY SHORING ON LEFT AND RIGHT SIDES OF I-95.  
 CONSTRUCT LEFT AND RIGHT SIDES OF PROPOSED BRIDGE.

PROJECT NO. I-5986B  
JOHNSTON COUNTY  
 STATION: 1260+34.00 -L-

SHEET 1 OF 2

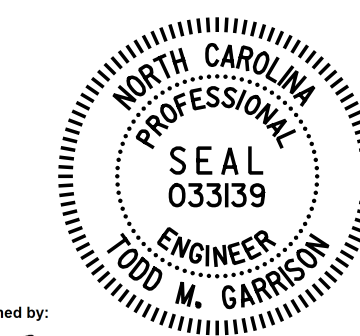

DocuSigned by:  
 Todd M. Garrison  
 912477033943496  
 4/9/2020

DOCUMENT NOT CONSIDERED FINAL  
 UNLESS ALL SIGNATURES COMPLETED

**Michael Baker International**  
 Michael Baker Engineering  
 8000 Regency Parkway, Suite 600  
 Cary, North Carolina 27518  
 NC License No.: F-1084

STATE OF NORTH CAROLINA DEPARTMENT OF TRANSPORTATION RALEIGH					
CONSTRUCTION SEQUENCE					
REVISIONS					SHEET NO.
NO.	BY:	DATE:	NO.	BY:	DATE:
1			3		
2			4		
					TOTAL SHEETS
					57

DRAWN BY : N. B. SPEAKS DATE : 8-19-19  
 CHECKED BY : J. M. GARRISON DATE : 8-21-19