



**NOTE:**  
FOR INTERMEDIATE STEEL DIAPHRAGMS, SEE "INTERMEDIATE STEEL DIAPHRAGMS FOR 45" FLORIDA I-BEAMS" SHEET.

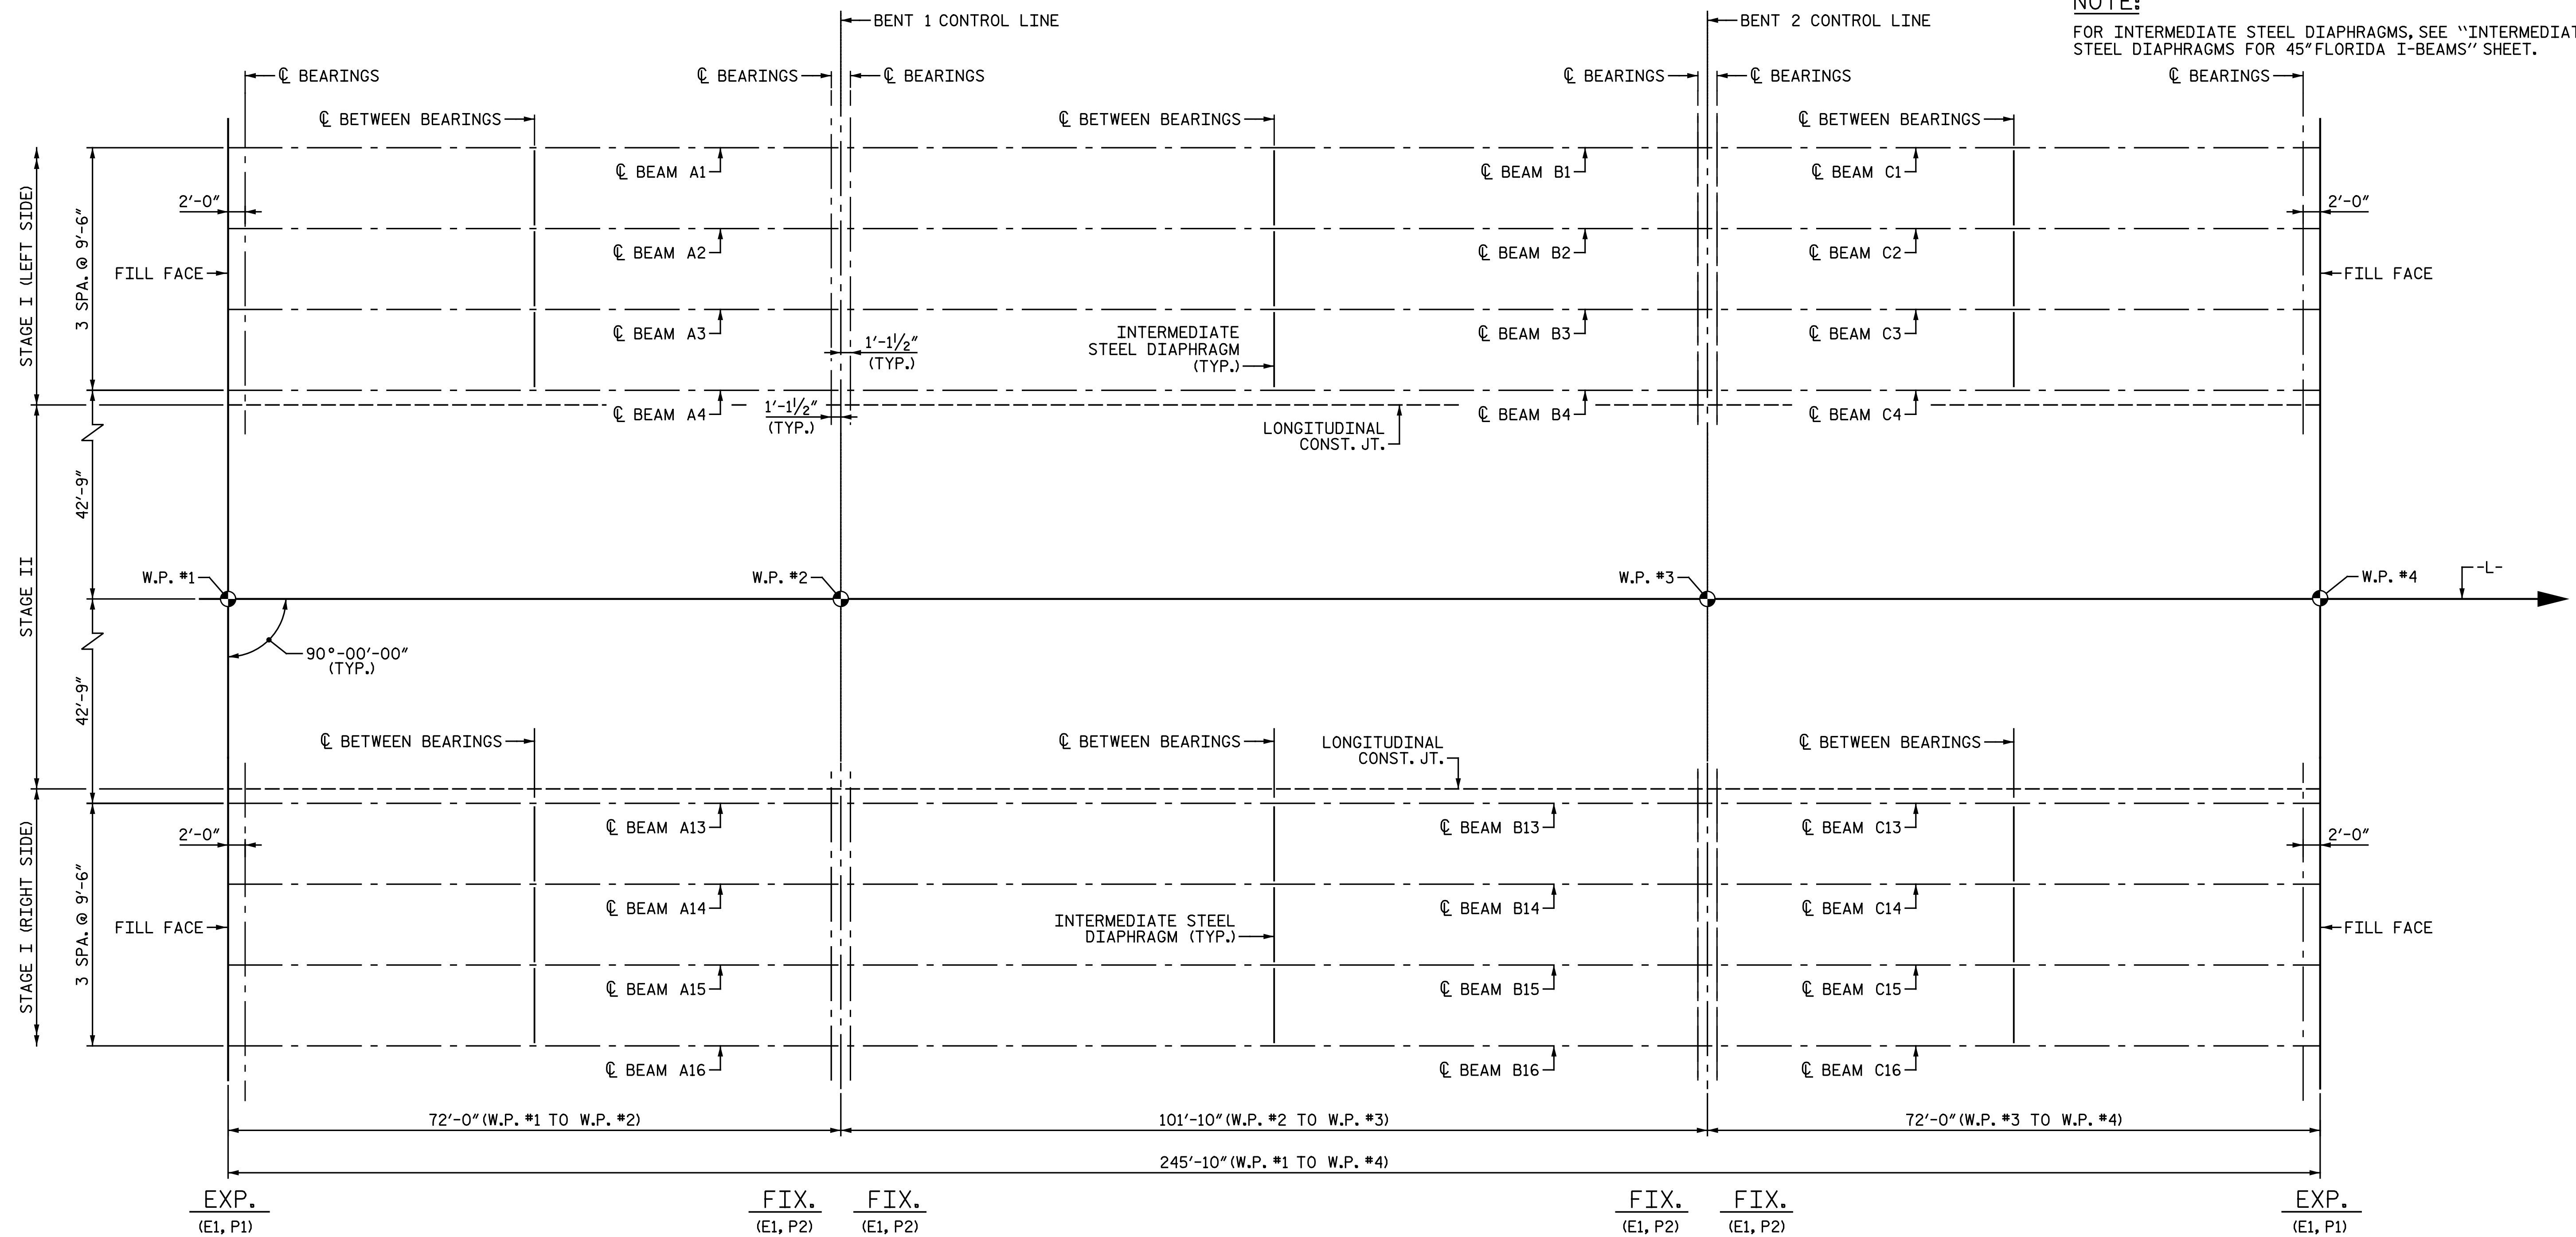

**BEAM LAYOUT**  
STAGE I (LEFT SIDE) & STAGE I (RIGHT SIDE)

PROJECT NO. I-5986B  
JOHNSTON COUNTY  
STATION: 1260+34.00 -L-

SHEET 1 OF 2  
STATE OF NORTH CAROLINA  
DEPARTMENT OF TRANSPORTATION  
RALEIGH  
SUPERSTRUCTURE  
BEAM LAYOUT  
STAGE I

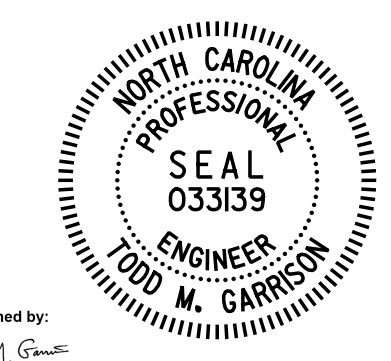

DocuSigned by:  
Todd M. Garrison  
4/9/2020

DOCUMENT NOT CONSIDERED FINAL  
UNLESS ALL SIGNATURES COMPLETED

REVISIONS						SHEET NO.
NO.	BY:	DATE:	NO.	BY:	DATE:	SI-21
1			3			TOTAL SHEETS
2			4			57

DRAWN BY : N. B. SPEAKS DATE : 8-15-19  
CHECKED BY : J. M. GARRISON DATE : 3-25-20

**Michael Baker INTERNATIONAL**  
Michael Baker Engineering  
8000 Regency Parkway, Suite 600  
Cary, North Carolina 27518  
NC License No. : F-1084