



NOTE:
FOR INTERMEDIATE STEEL DIAPHRAGMS, SEE "INTERMEDIATE STEEL DIAPHRAGMS FOR 45"FLORIDA I-BEAMS" SHEET.

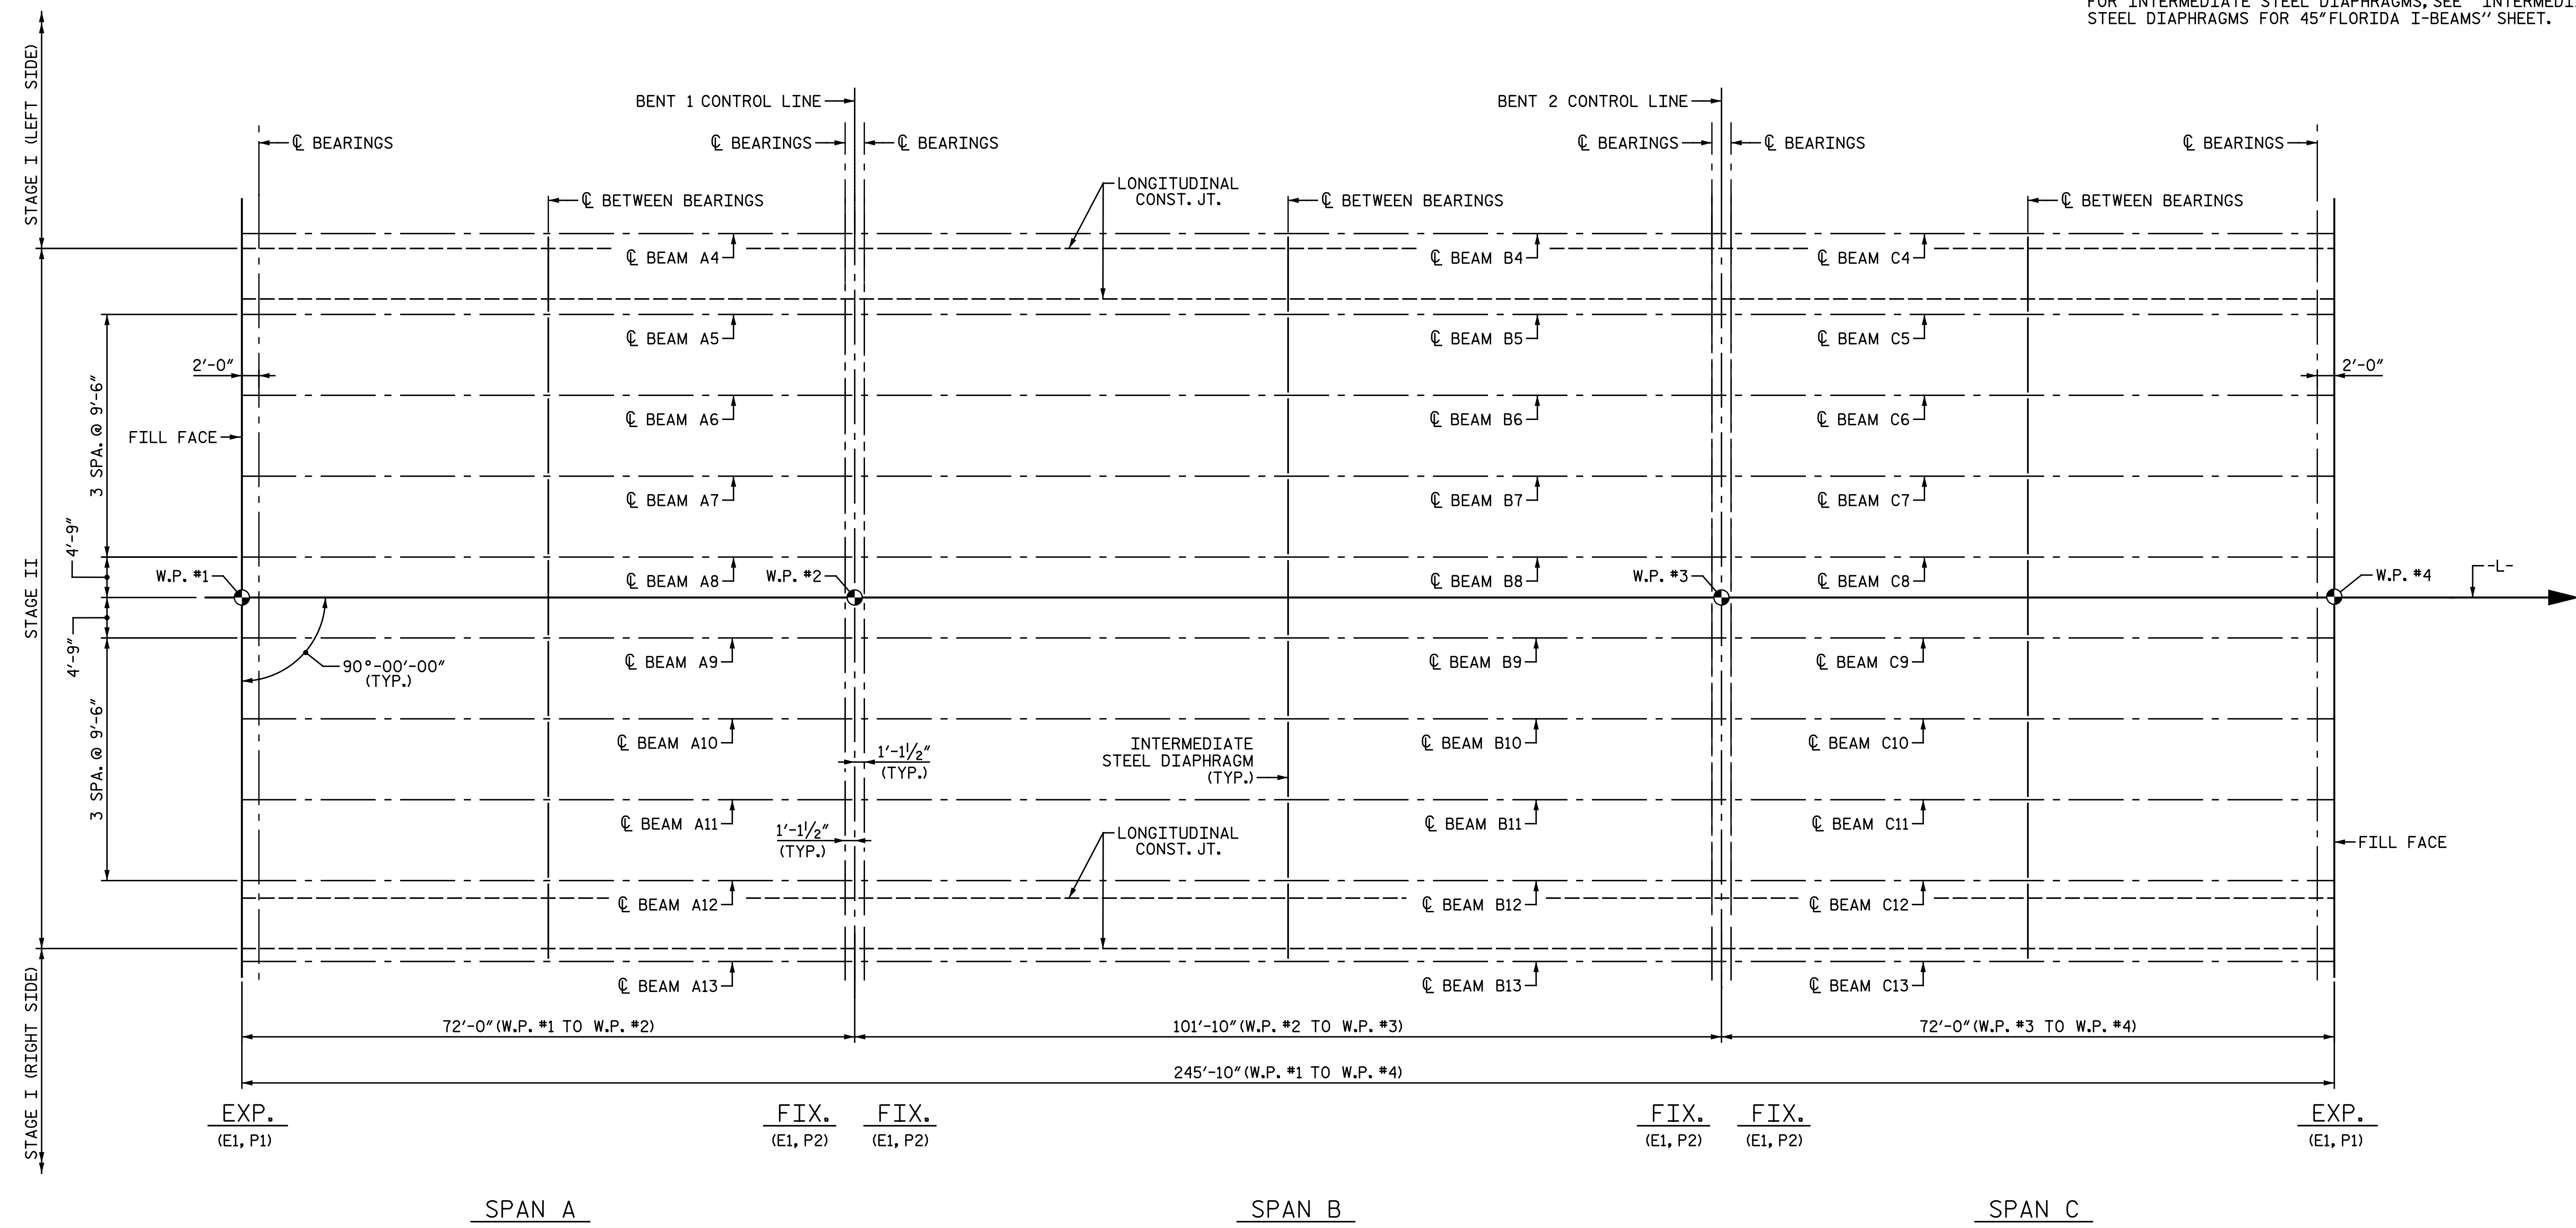

BEAM LAYOUT
STAGE II

PROJECT NO. I-5986B
JOHNSTON COUNTY
STATION: 1260+34.00 -L-
SHEET 2 OF 2

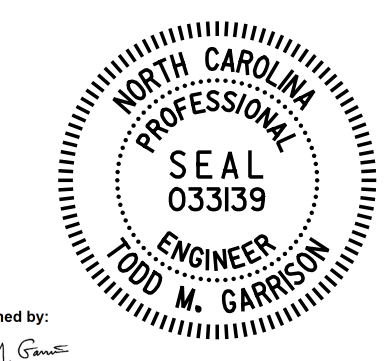

DocuSigned by:
Todd M. Garrison
4/9/2020

DOCUMENT NOT CONSIDERED FINAL
UNLESS ALL SIGNATURES COMPLETED

Michael Baker INTERNATIONAL	Michael Baker Engineering 8000 Regency Parkway, Suite 600 Cary, North Carolina 27518 NC License No.: F-1084		REVISIONS			SHEET NO. SI-22 TOTAL SHEETS 57
	NO.	BY:	DATE:	NO.	BY:	
1				3		
2				4		

DRAWN BY : N. B. SPEAKS DATE : 8-15-19
CHECKED BY : J. M. GARRISON DATE : 3-11-20