


PLAN OF BEAM


* ALTERNATE DIRECTION OF BAR ENDS

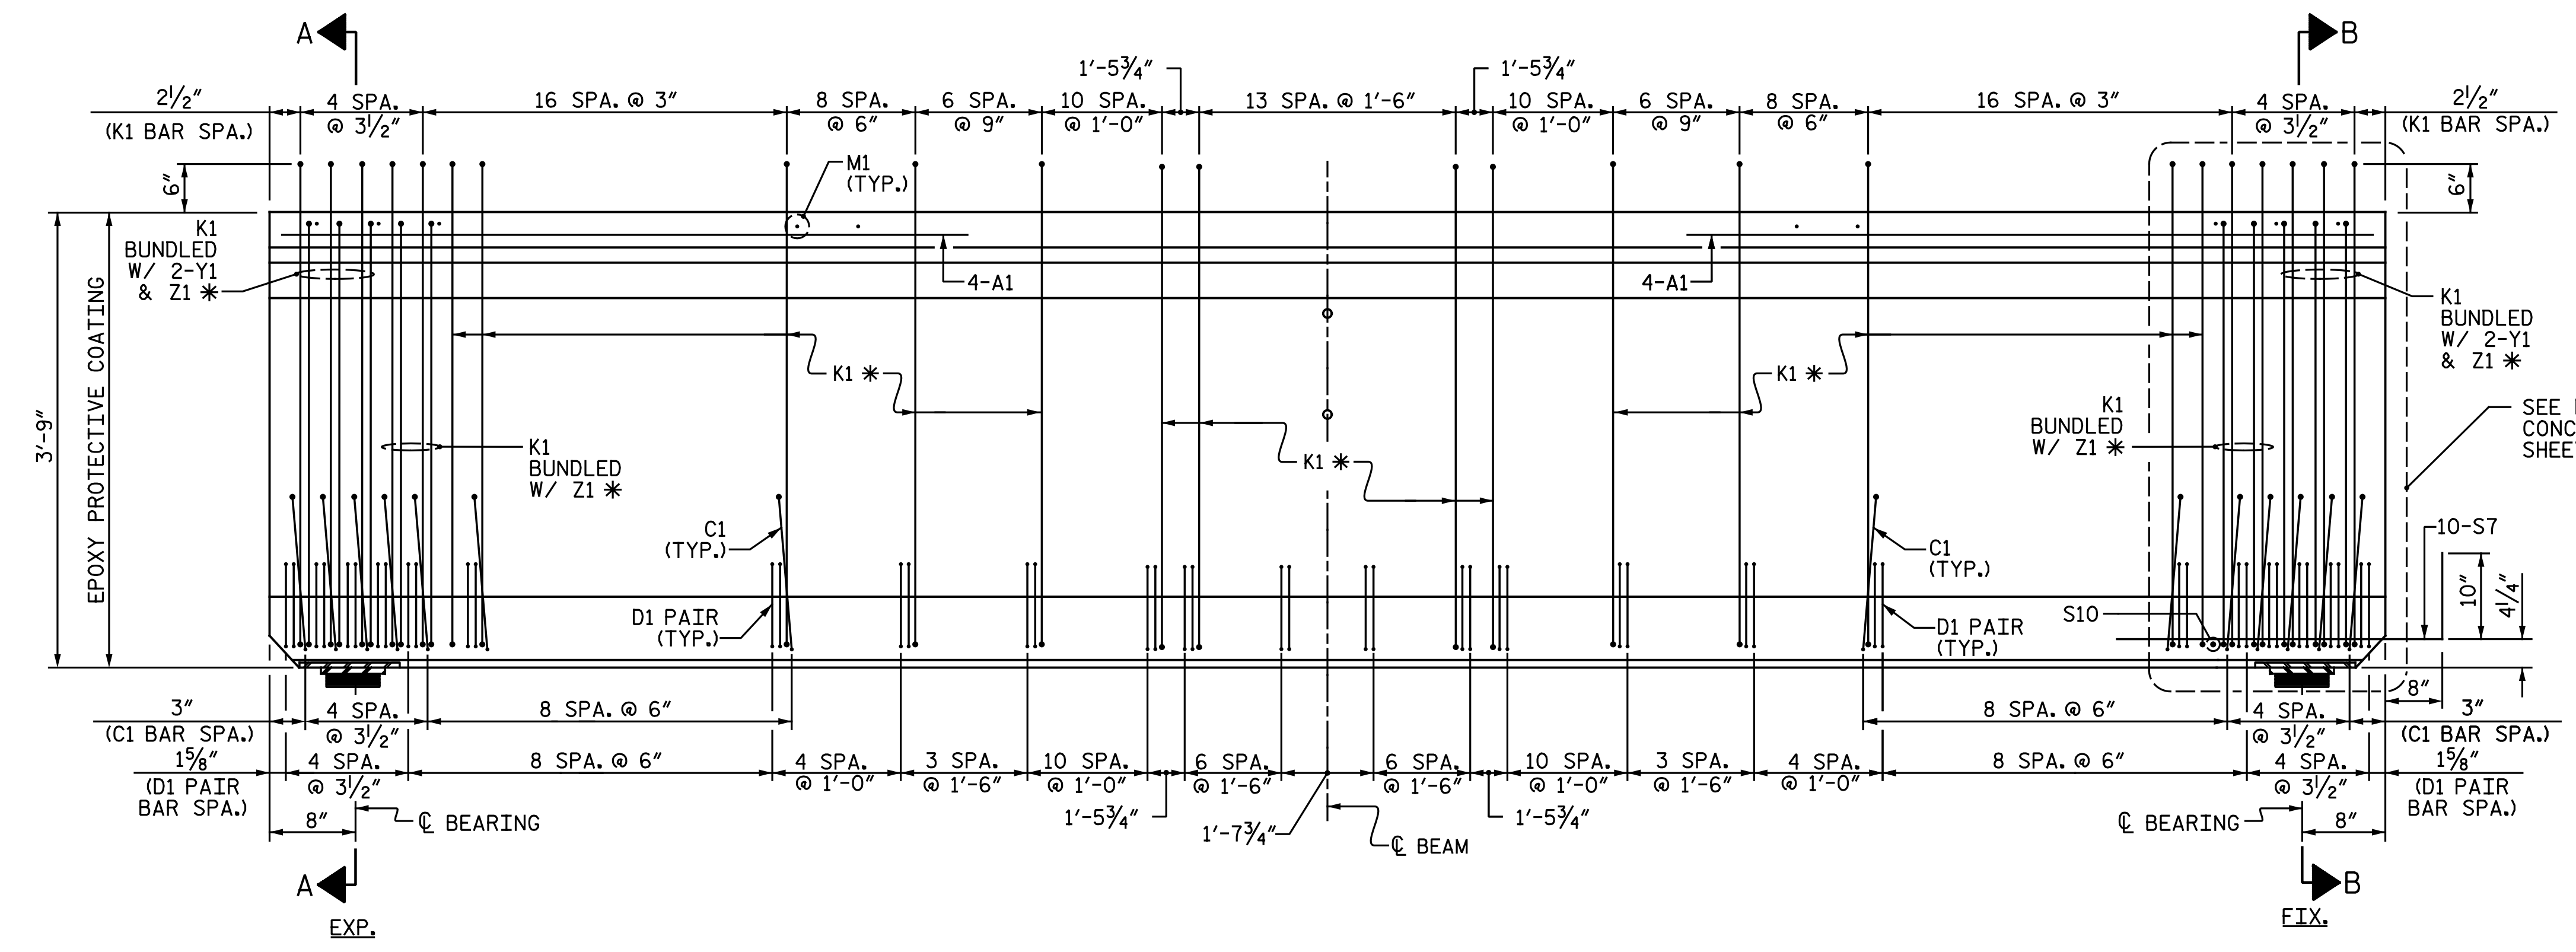

ELEVATION OF BEAM
FOR "SECTION A-A" & "SECTION B-B", SEE SHEET 2 OF 4

PROJECT NO. I-5986B
JOHNSTON COUNTY
 STATION: 1260+34.00 -L-

SHEET 1 OF 4

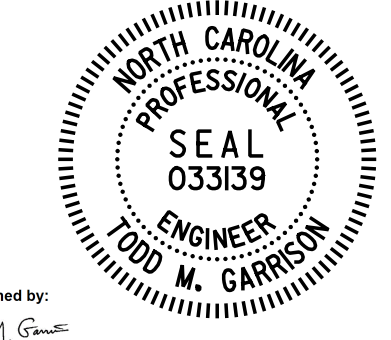

DocuSigned by:
 Todd M. Garrison
 4/21/2020

DOCUMENT NOT CONSIDERED FINAL
 UNLESS ALL SIGNATURES COMPLETED

Michael Baker International
 Michael Baker Engineering
 8000 Regency Parkway, Suite 600
 Cary, North Carolina 27518
 NC License No.: F-1084

STATE OF NORTH CAROLINA
 DEPARTMENT OF TRANSPORTATION
 RALEIGH

SUPERSTRUCTURE
 45" PRESTRESSED
 CONCRETE
 FLORIDA I-BEAM
 SPANS A & C

REVISIONS		SHEET NO.	
NO.	DATE	NO.	DATE
1		3	
2		4	

TOTAL SHEETS: 57

DRAWN BY: N. B. SPEAKS DATE: 6-10-19
 CHECKED BY: J. M. GARRISON DATE: 6-17-19