


PLAN - STAGE II

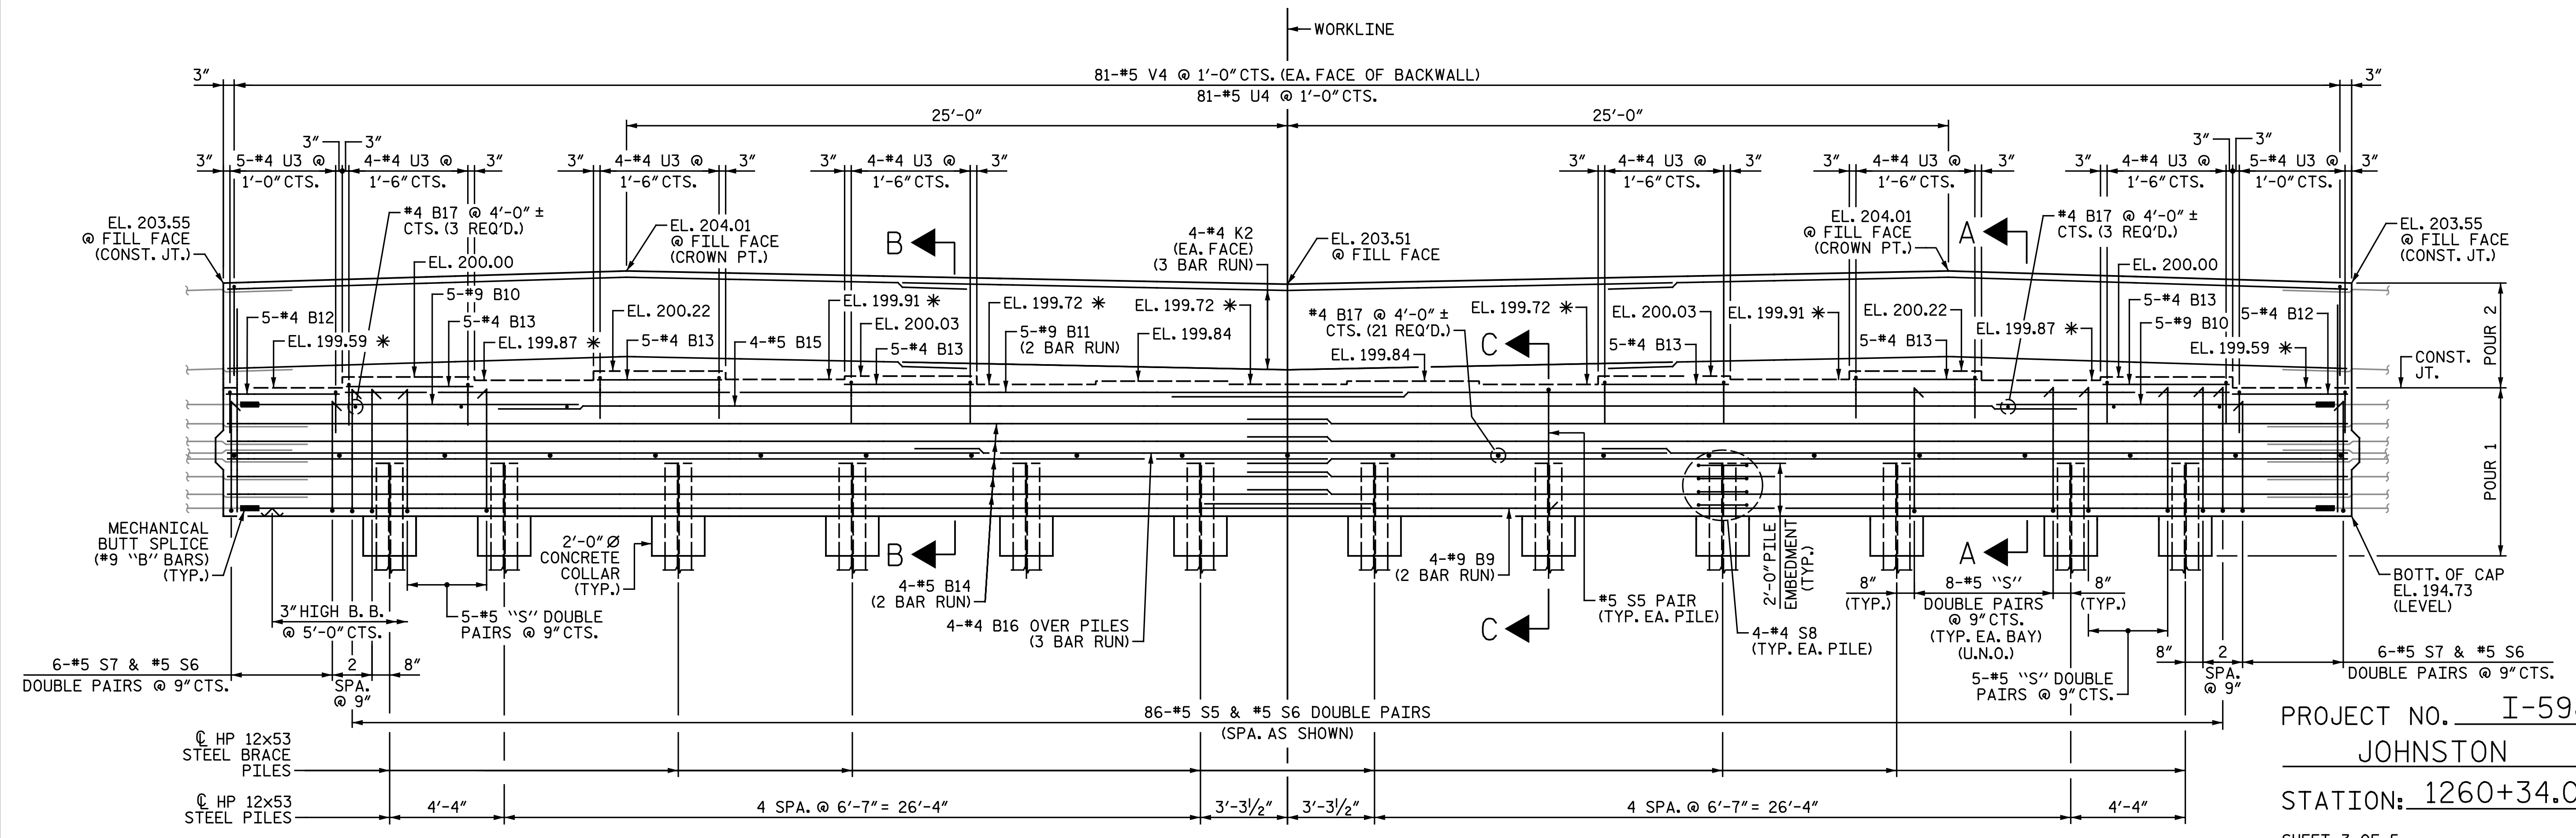

ELEVATION - STAGE II


\* FOR LOCATION OF ELEVATIONS BETWEEN BRIDGE SEAT BUILD-UPS, SEE "END BENT 1 DETAILS" SHEET.  
 U.N.O. DENOTES "UNLESS NOTED OTHERWISE"

SPlice LENGTHS	
BAR SIZE	UNCOATED
#4	2'-5"
#5	3'-0"
#9 B9	6'-3"
#9 B11	8'-9"

**NOTES:**  
 FOR NOTES, SEE "END BENT 1 STAGE I (LEFT SIDE)" SHEET.  
 FOR DETAIL "A", SEE "END BENT 1 STAGE I (LEFT SIDE)" SHEET.  
 FOR "SHEAR KEY DETAILS", SEE "END BENT 1 STAGE I (LEFT SIDE)" SHEET.

DRAWN BY : C. E. MAYHEW DATE : 7-22-19  
 CHECKED BY : J. M. GARRISON DATE : 7-30-19

PROJECT NO. I-5986B  
 JOHNSTON COUNTY  
 STATION: 1260+34.00 -L-  
 SHEET 3 OF 5

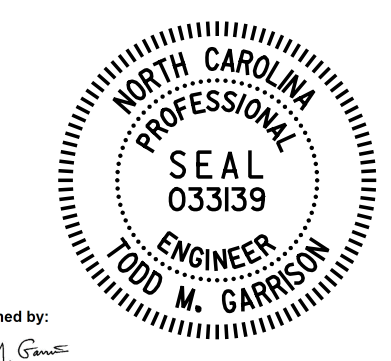

DOCUMENT NOT CONSIDERED FINAL  
 UNLESS ALL SIGNATURES COMPLETED

**Michael Baker International**  
 Michael Baker Engineering  
 8000 Regency Parkway, Suite 600  
 Cary, North Carolina 27518  
 NC License No.: F-1084

STATE OF NORTH CAROLINA DEPARTMENT OF TRANSPORTATION RALEIGH					
SUBSTRUCTURE					
END BENT 1 STAGE II					
REVISIONS					
NO.	BY:	DATE:	NO.	BY:	DATE:
1			3		
2			4		

SHEET NO.	SI-40
TOTAL SHEETS	57