


PLAN - STAGE II

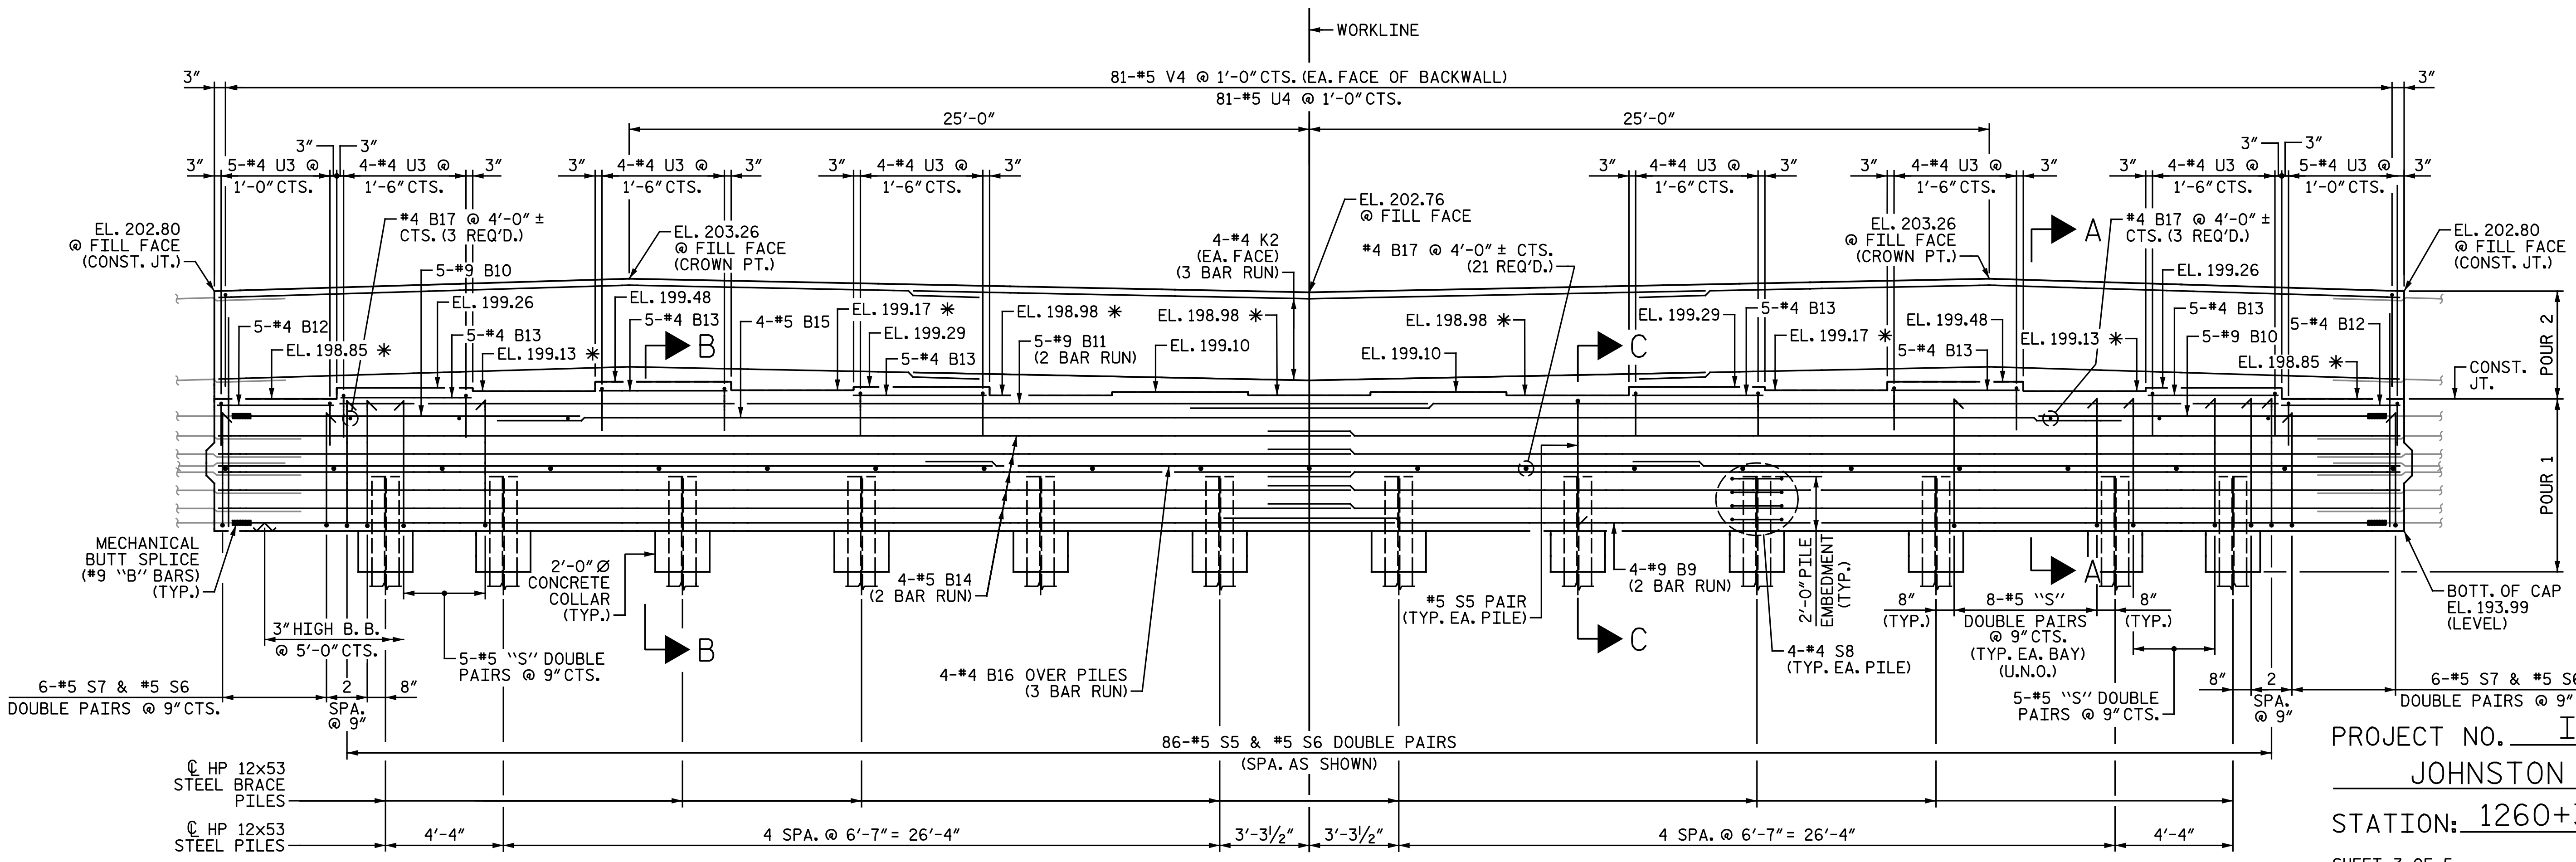

ELEVATION - STAGE II

*FOR LOCATION OF ELEVATIONS BETWEEN BRIDGE SEAT BUILD-UPS, SEE "END BENT 2 DETAILS" SHEET. U.N.O. DENOTES "UNLESS NOTED OTHERWISE"

SPLICE LENGTHS	
BAR SIZE	UNCOATED
#4	2'-5"
#5	3'-0"
#9 B9	6'-3"
#9 B11	8'-9"

NOTES:
 FOR NOTES, SEE "END BENT 2 STAGE I (LEFT SIDE)" SHEET.
 FOR DETAIL "A", SEE "END BENT 2 STAGE I (LEFT SIDE)" SHEET.
 FOR "SHEAR KEY DETAILS", SEE "END BENT 2 STAGE I (LEFT SIDE)" SHEET.

DRAWN BY: C. E. MAYHEW DATE: 8-13-19
 CHECKED BY: J. M. GARRISON DATE: 8-15-19

PROJECT NO. I-5986B
 JOHNSTON COUNTY
 STATION: 1260+34.00 -L-

SHEET 3 OF 5



Documented by: Todd M. Garrison 4/9/2020
Michael Baker International
 Michael Baker Engineering
 8000 Regency Parkway, Suite 600
 Cary, North Carolina 27518
 NC License No.: F-1084

STATE OF NORTH CAROLINA
 DEPARTMENT OF TRANSPORTATION
 RALEIGH
 SUBSTRUCTURE
 END BENT 2
 STAGE II

REVISIONS						SHEET NO. SI-50
NO.	BY:	DATE:	NO.	BY:	DATE:	
1			3			TOTAL SHEETS 57
2			4			