


**GIRDER LAYOUT**

\* SEE "INTERMEDIATE STEEL DIAPHRAGMS FOR TYPE IV PRESTRESSED CONCRETE GIRDERS" SHEET FOR DETAILS

PROJECT NO. I-5986B  
JOHNSTON COUNTY  
 STATION: 28+39.21 -Y29-

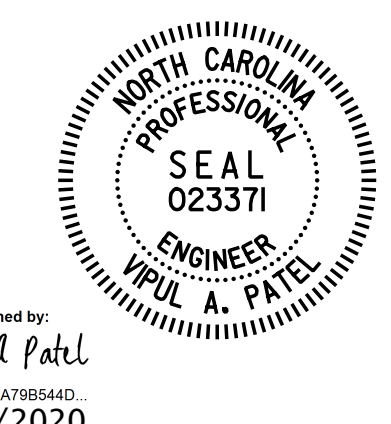

DocuSigned by:  
 Vipul A Patel  
 4/13/2020

STATE OF NORTH CAROLINA  
 DEPARTMENT OF TRANSPORTATION  
 RALEIGH  
 SUPERSTRUCTURE  
 GIRDER LAYOUT

DOCUMENT NOT CONSIDERED FINAL  
 UNLESS ALL SIGNATURES COMPLETED

REVISIONS						SHEET NO.
NO.	BY:	DATE:	NO.	BY:	DATE:	S2-10
1			3			TOTAL SHEETS
2			4			28

DRAWN BY : N. B. SPEAKS DATE : 6-26-19  
 CHECKED BY : V. A. PATEL DATE : 7-31-19

**Michael Baker INTERNATIONAL**  
 Michael Baker Engineering  
 8000 Regency Parkway, Suite 600  
 Cary, North Carolina 27518  
 NC License No. : F-1084