


FINAL TYPICAL SECTION

FILL TEMPORARY DRAIN BLOCKOUTS IN EXTERIOR CONCRETE BARRIER RAILS WITH APPROVED GROUT.
 REMOVE PORTABLE CONCRETE BARRIERS.
 MOVE NORTHBOUND AND SOUTHBOUND TRAFFIC TO FINAL PATTERN.

PROJECT NO. I-5986B
JOHNSTON COUNTY
 STATION: 1391+19.65 -L-

SHEET 3 OF 3

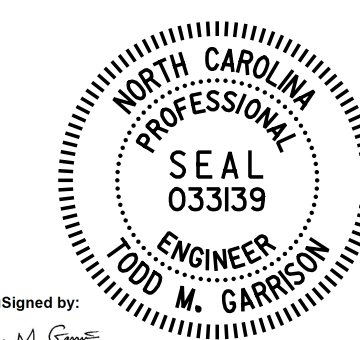

DocuSigned by:
 Todd M. Garrison
 01EAF7523943466
 4/30/2020

STATE OF NORTH CAROLINA
 DEPARTMENT OF TRANSPORTATION
 RALEIGH

 CONSTRUCTION
 SEQUENCE

DOCUMENT NOT CONSIDERED FINAL
 UNLESS ALL SIGNATURES COMPLETED

REVISIONS						SHEET NO.
NO.	BY:	DATE:	NO.	BY:	DATE:	S3-8
1			3			TOTAL SHEETS
2			4			44

DRAWN BY : N. B. SPEAKS DATE : 8-19-19
 CHECKED BY : T. M. GARRISON DATE : 11-11-19

Michael Baker
 INTERNATIONAL
 Michael Baker Engineering
 8000 Regency Parkway, Suite 600
 Cary, North Carolina 27518
 NC License No. : F-1084