
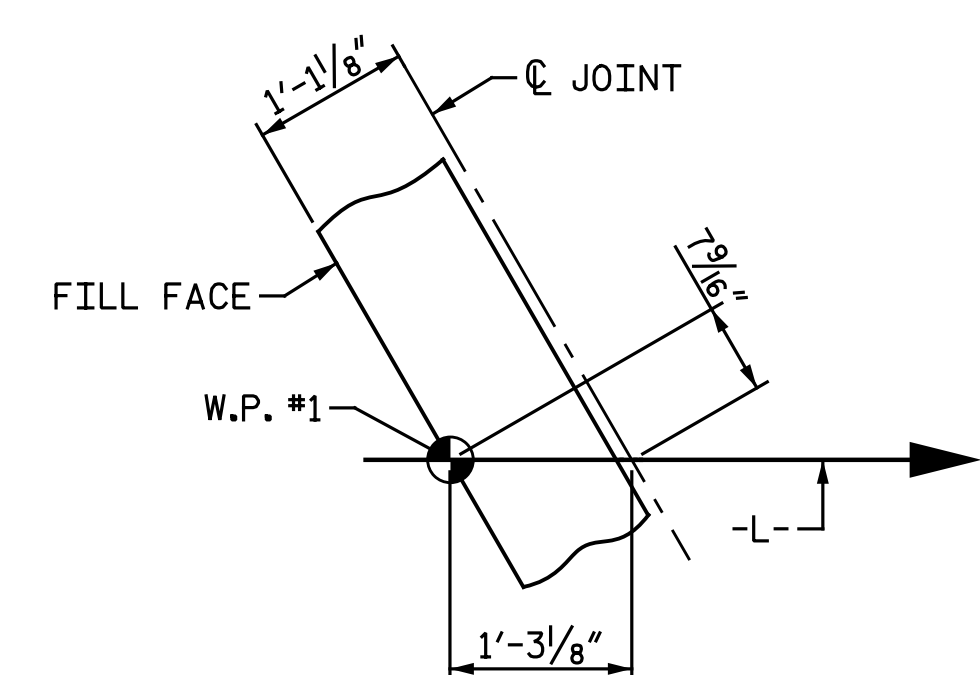


NOTES:
 FOR REINFORCING STEEL IN CONCRETE MEDIAN BARRIER, SEE "CONCRETE MEDIAN BARRIER" SHEET.
 FOR DECK POURING SEQUENCE AND LOCATION OF TRANSVERSE CONSTRUCTION JOINTS, SEE "BILL OF MATERIAL" SHEETS.
 FOR "TRANSVERSE CONSTRUCTION JOINT DETAIL", SEE "PLAN OF SPAN A STAGE I" SHEET.
 FOR "END BENT DIAPHRAGM DETAIL", SEE "PLAN OF SPAN A STAGE II" SHEET.

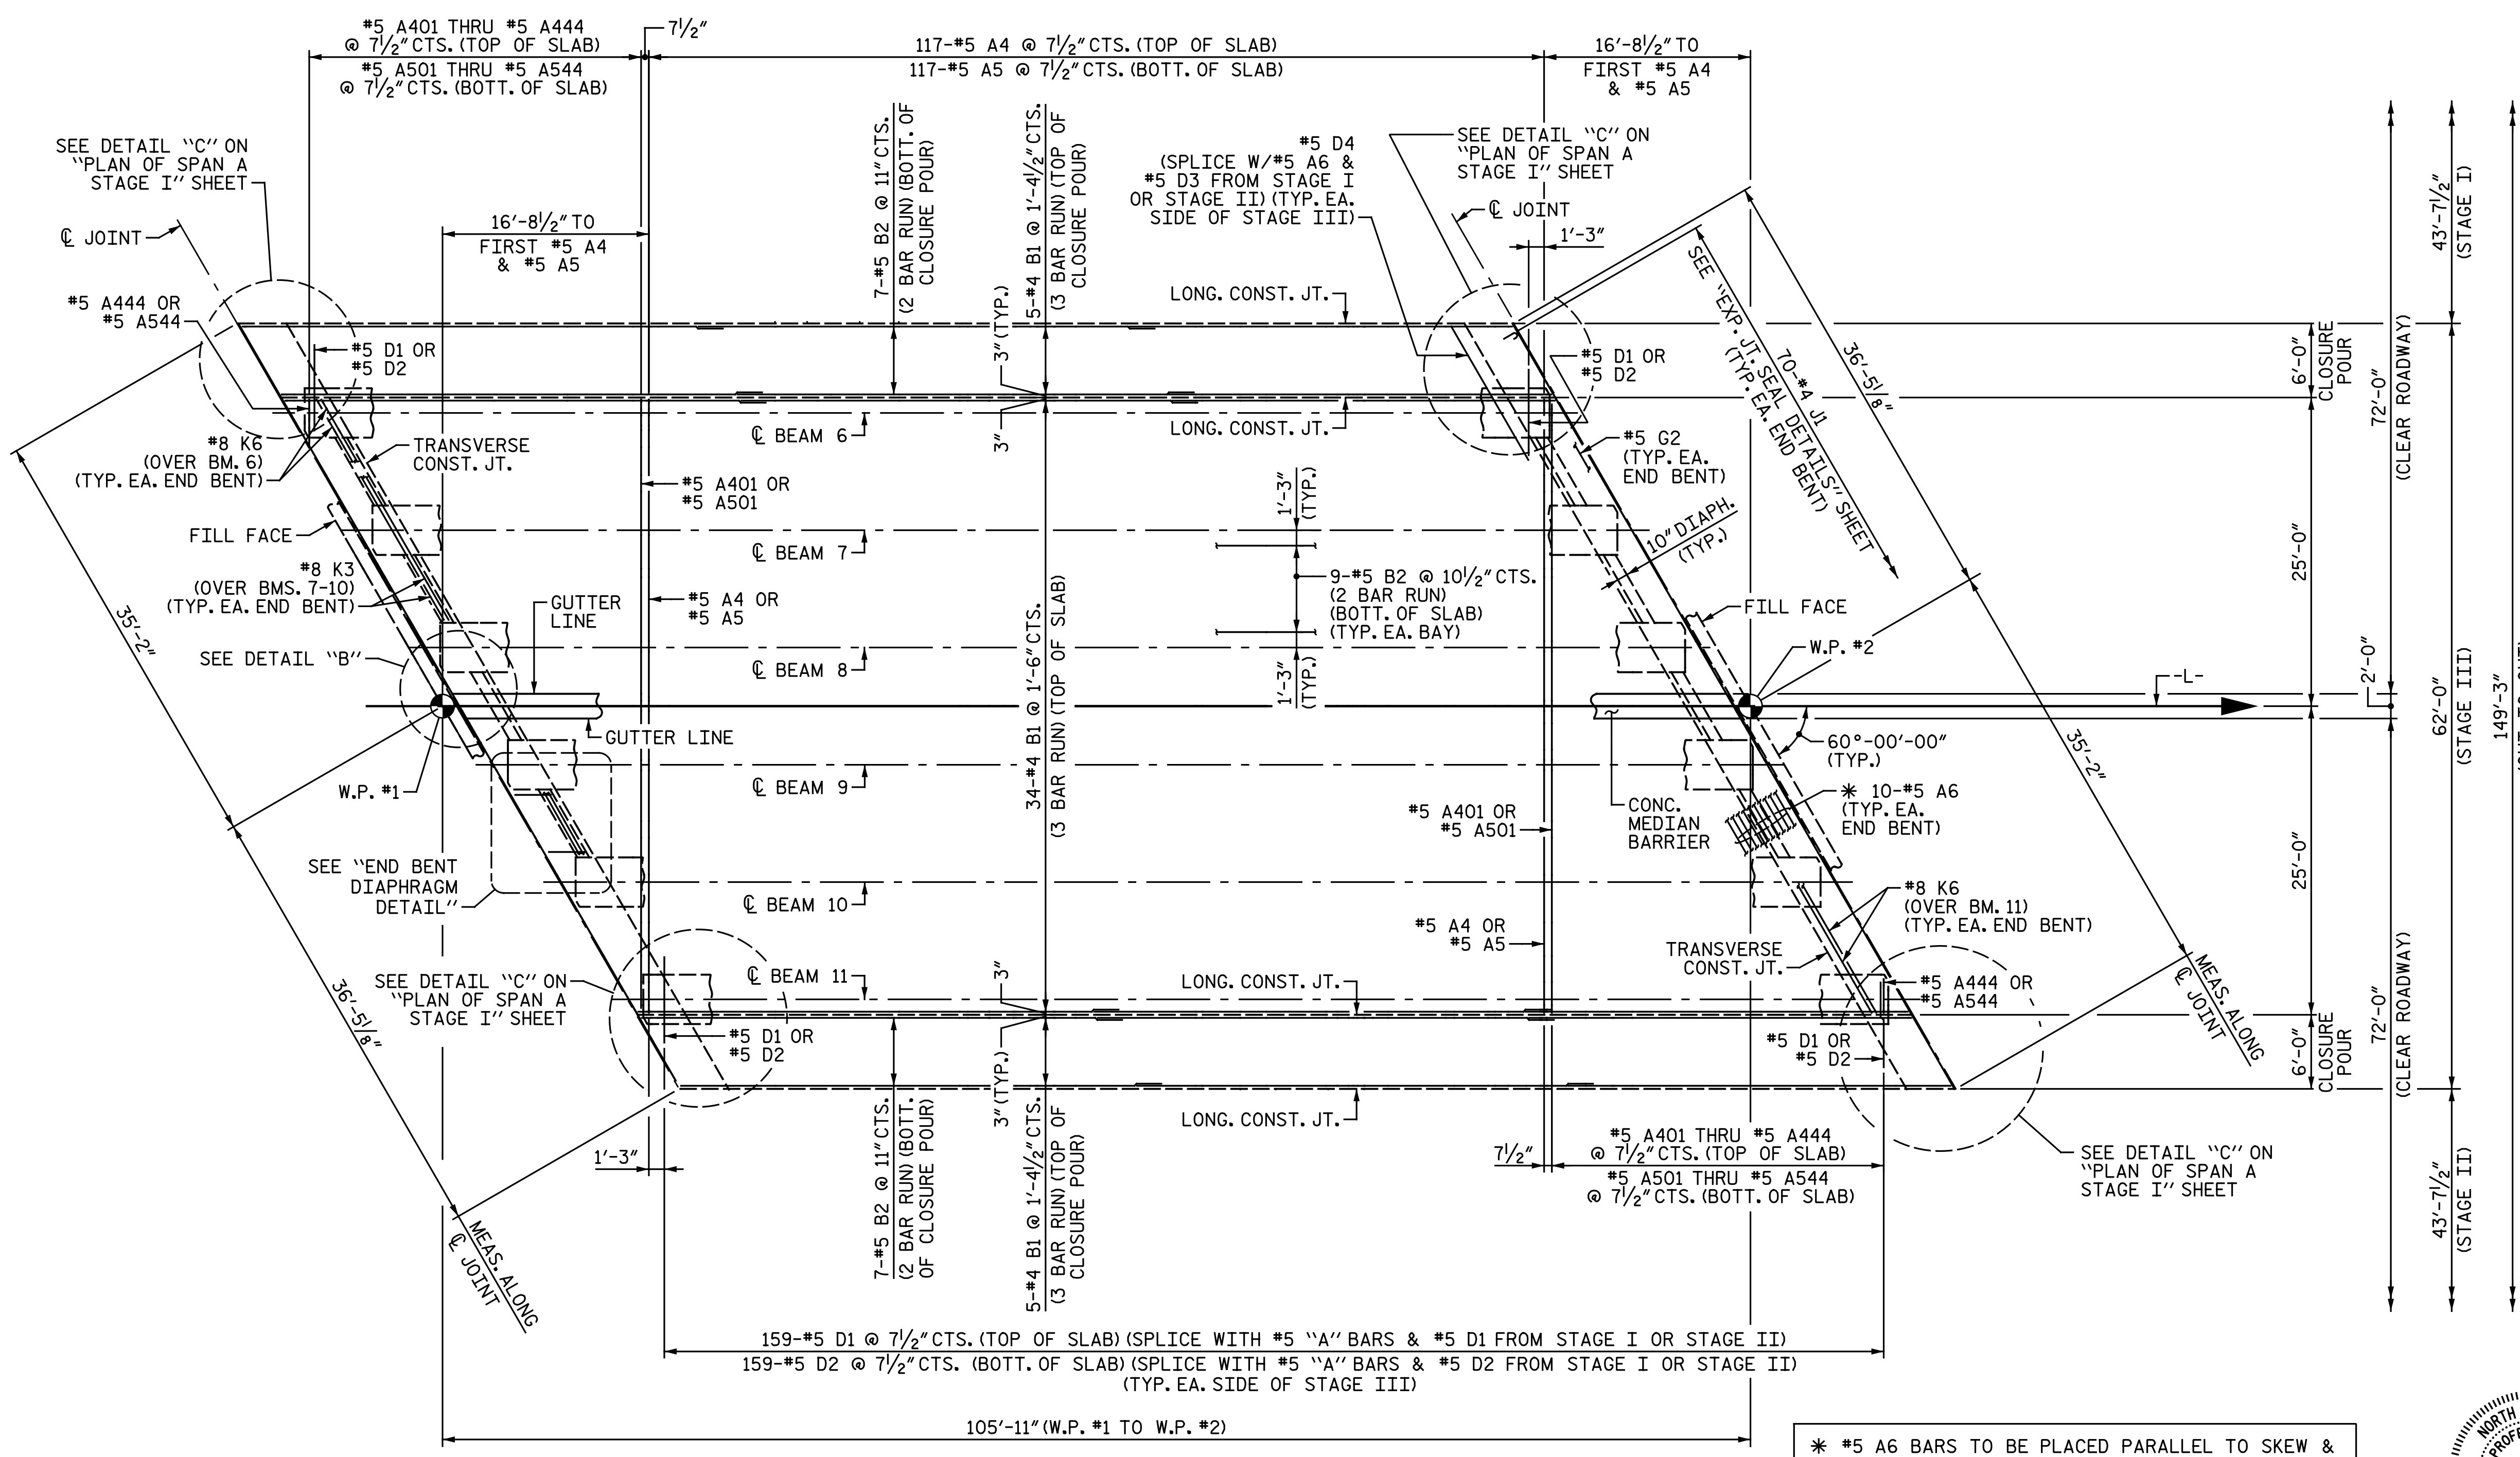

PROJECT NO. I-5986B
JOHNSTON COUNTY
 STATION: 1391+19.65 -L-
 SHEET 3 OF 3

SPAN A
 PLAN OF SPAN

* #5 A6 BARS TO BE PLACED PARALLEL TO SKEW & BELOW B1 BARS

SPLICE LENGTHS		
BAR SIZE	EPOXY COATED	UNCOATED
#4	2'-0"	1'-9"
#5	2'-6"	2'-2"



DOCUMENT NOT CONSIDERED FINAL
 UNLESS ALL SIGNATURES COMPLETED

REVISIONS						SHEET NO.	
NO.	BY:	DATE:	NO.	BY:	DATE:	S3-14	
1			3			TOTAL SHEETS	
2			4			44	

DRAWN BY : C. E. MAYHEW DATE : 11-20-19
 CHECKED BY : J. M. GARRISON DATE : 4-20-20

Michael Baker International
 Michael Baker Engineering
 8000 Regency Parkway, Suite 600
 Cary, North Carolina 27518
 NC License No. : F-1084