


**NOTE:**  
 FOR INTERMEDIATE STEEL DIAPHRAGMS, SEE "INTERMEDIATE STEEL DIAPHRAGMS FOR 45" FLORIDA I-BEAMS" SHEET.

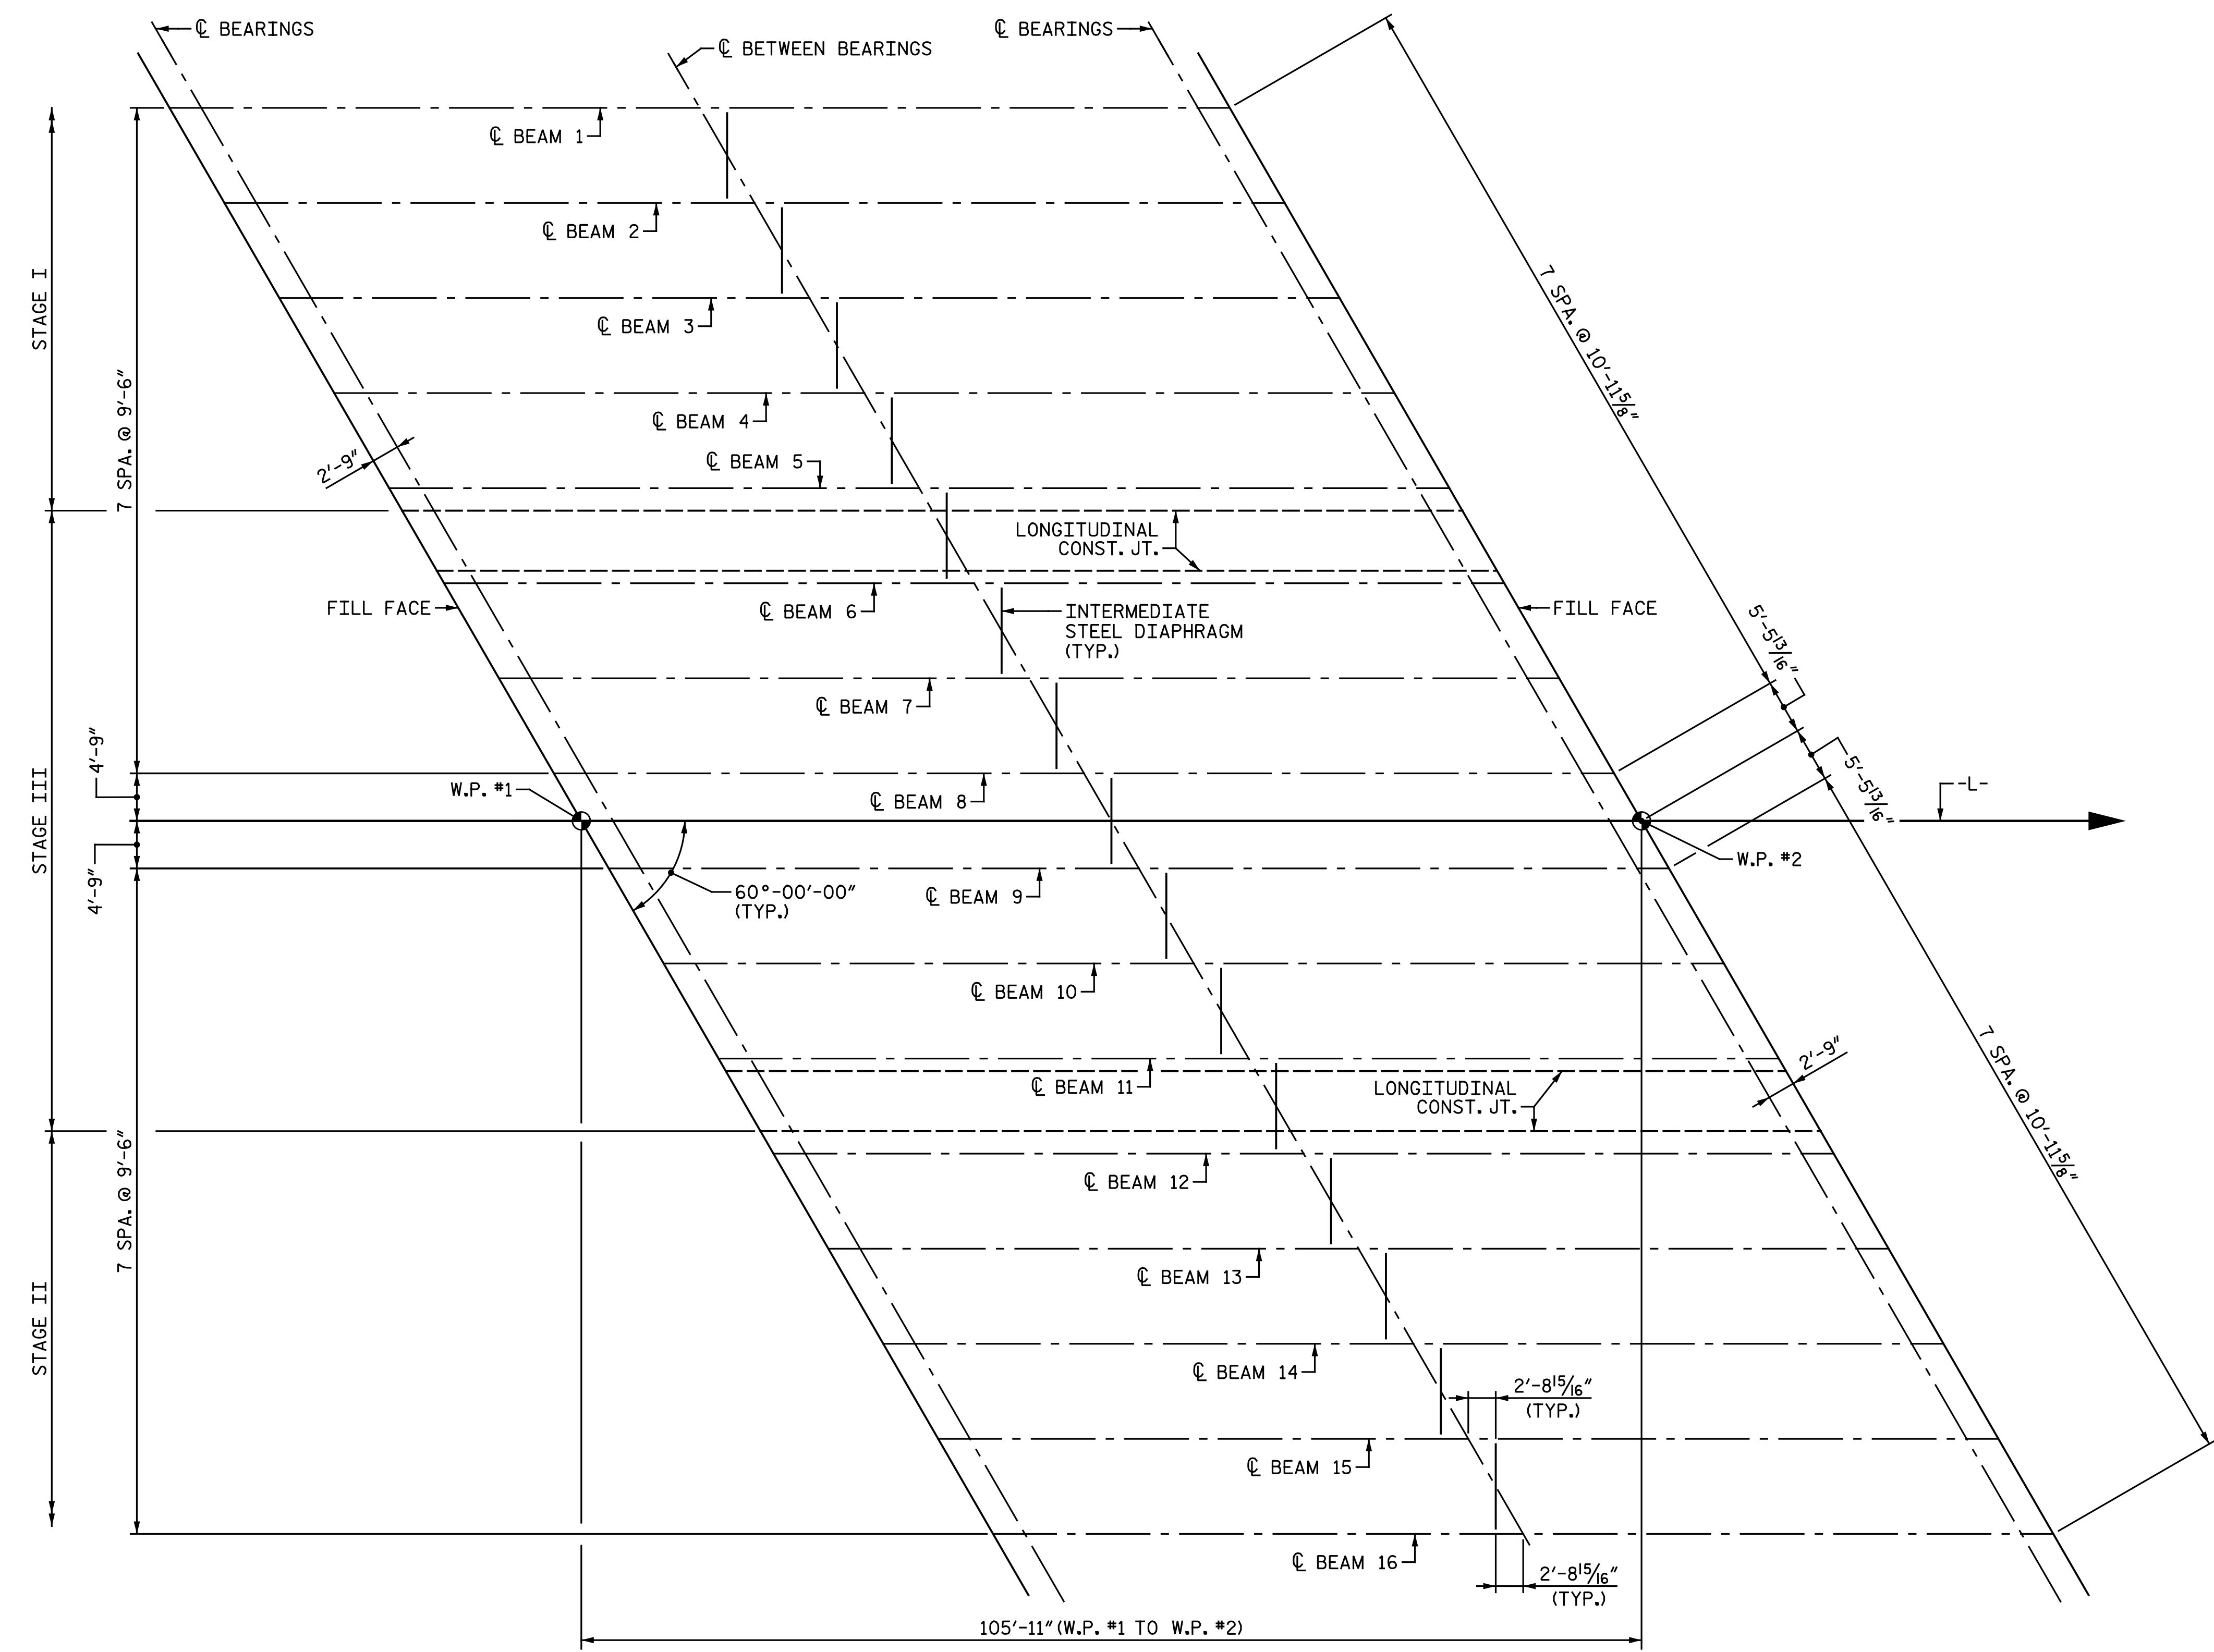

EXP.  
(E1, P2)

FIX.  
(E1, P1)

SPAN A  
 BEAM LAYOUT

PROJECT NO. I-5986B  
JOHNSTON COUNTY  
 STATION: 1391+19.65 -L-



STATE OF NORTH CAROLINA  
 DEPARTMENT OF TRANSPORTATION  
 RALEIGH  
 SUPERSTRUCTURE  
 BEAM LAYOUT

DOCUMENT NOT CONSIDERED FINAL  
 UNLESS ALL SIGNATURES COMPLETED

REVISIONS						SHEET NO.
NO.	BY:	DATE:	NO.	BY:	DATE:	S3-15
1			3			TOTAL SHEETS
2			4			44

DRAWN BY : M. D. MAYHEW DATE : 11-18-19  
 CHECKED BY : J. M. GARRISON DATE : 3-25-20

**Michael Baker INTERNATIONAL**  
 Michael Baker Engineering  
 8000 Regency Parkway, Suite 600  
 Cary, North Carolina 27518  
 NC License No. : F-1084