


PLAN - STAGE II
 FOR LOCATION OF BRACE PILE IN WING,
 SEE "GENERAL DRAWING" SHEET 3 OF 4.

NOTES:
 FOR NOTES, SEE "END BENT 1 STAGE I" SHEET.

SPlice LENGTHS	
BAR SIZE	UNCOATED
#4	2'-5"
#5	3'-0"

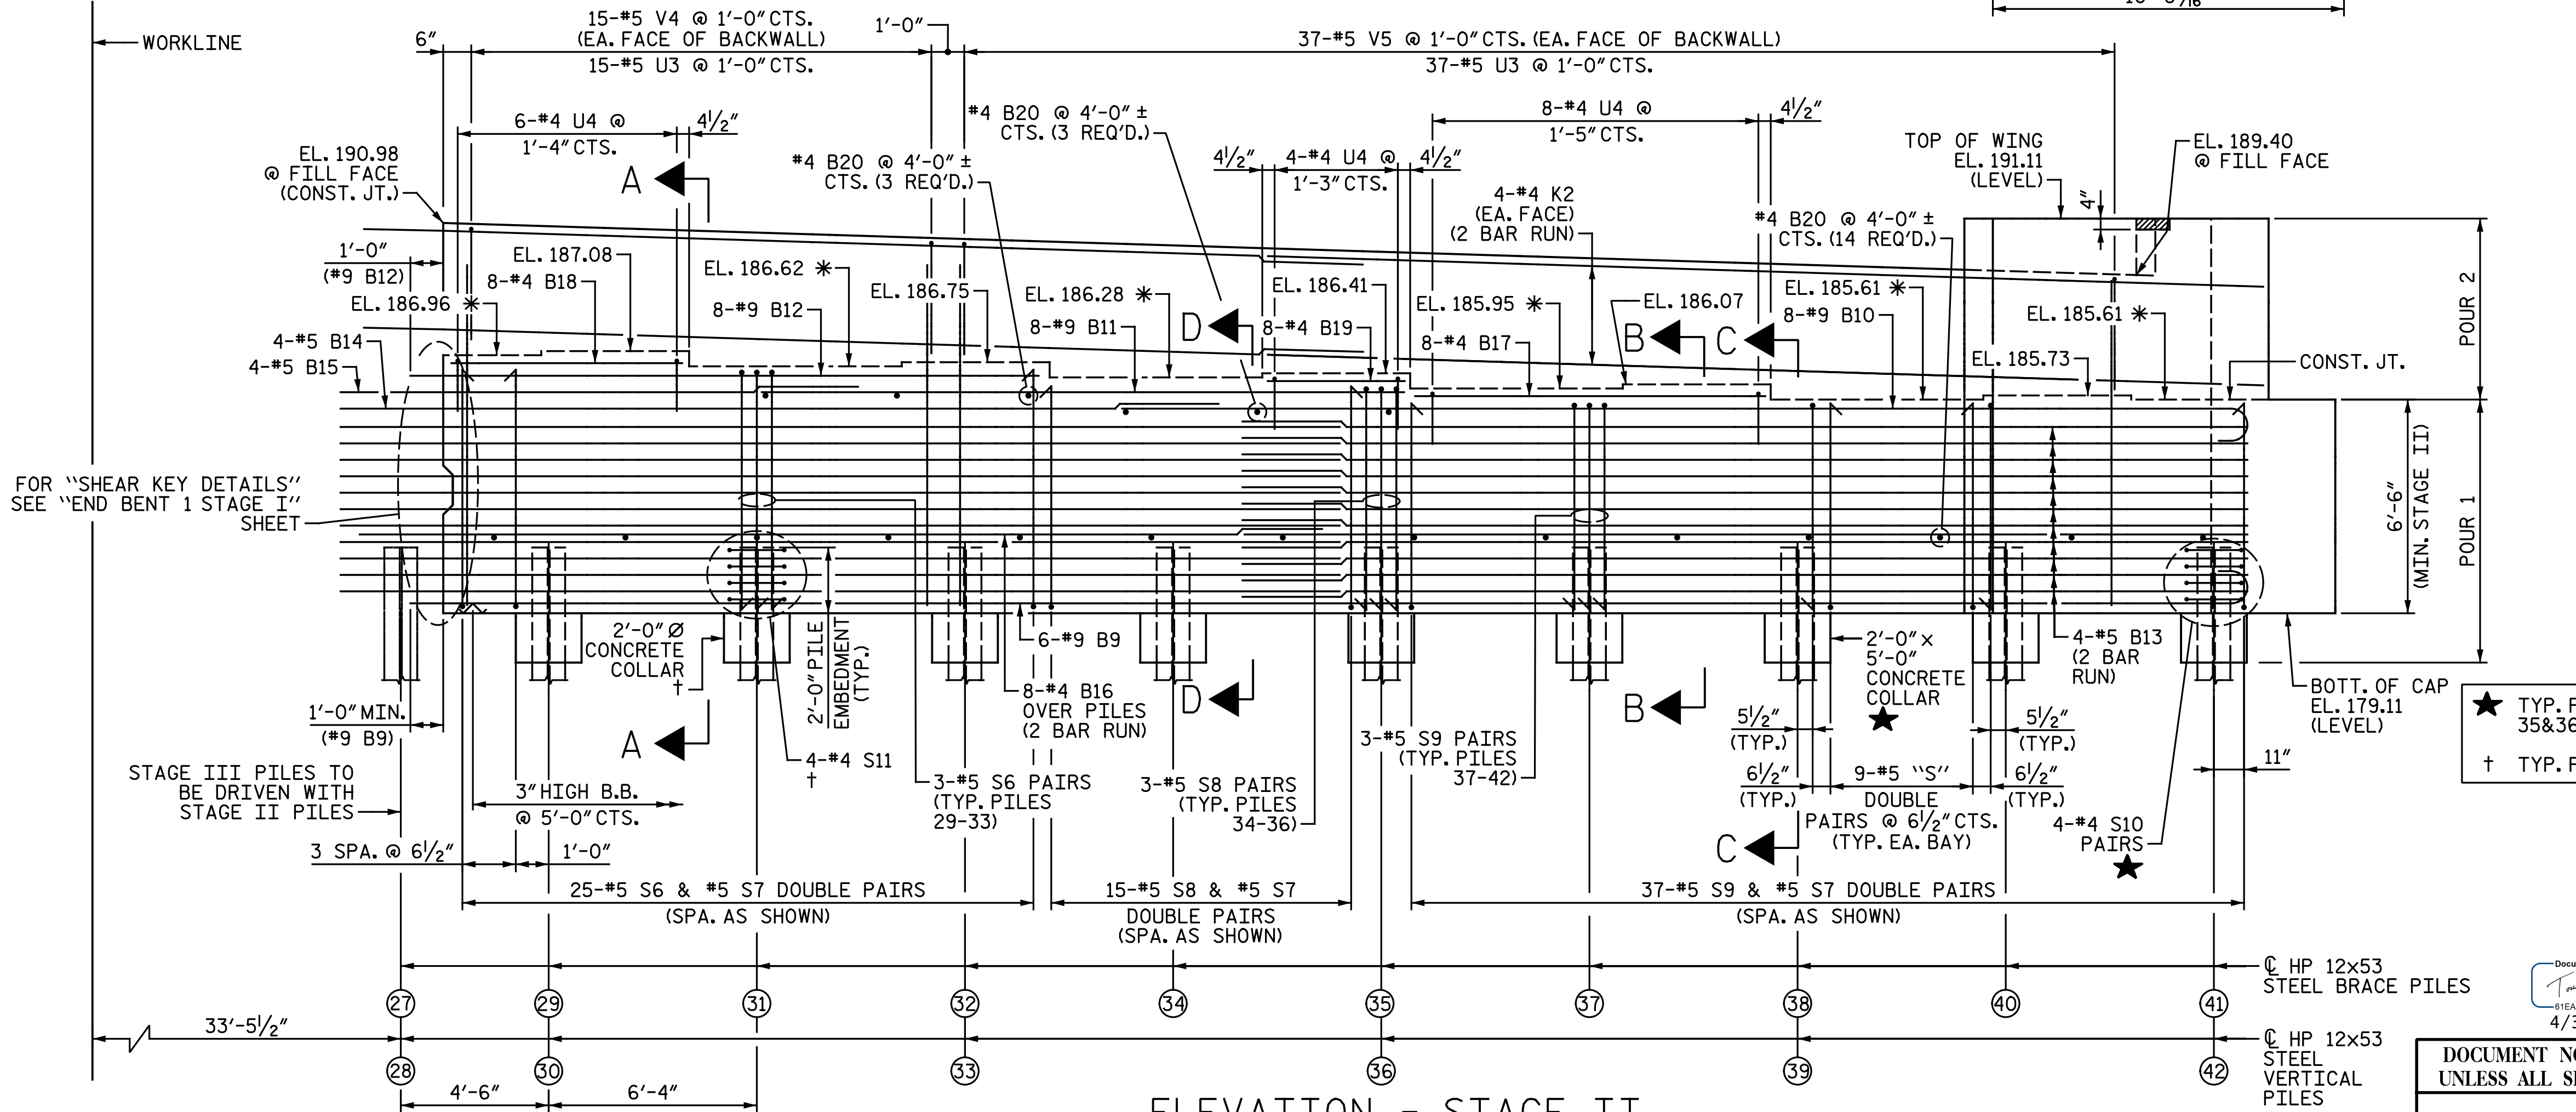

ELEVATION - STAGE II

* FOR LOCATION OF ELEVATIONS BETWEEN BRIDGE SEAT BUILD-UPS, SEE "END BENT 1 DETAILS" SHEET.
 U.N.O. DENOTES "UNLESS NOTED OTHERWISE"

PROJECT NO. I-5986B
JOHNSTON COUNTY
 STATION: 1391+19.65 -L-
 SHEET 2 OF 5

★ TYP. PILES 29&30, 32&33, 35&36, 38&39, 41&42
 † TYP. PILES 31, 34, 37, 40



STATE OF NORTH CAROLINA
 DEPARTMENT OF TRANSPORTATION
 RALEIGH
 SUBSTRUCTURE
**END BENT 1
 STAGE II**

DRAWN BY: C. E. MAYHEW DATE: 2-26-20
 CHECKED BY: J. M. GARRISON DATE: 3-3-20

DOCUMENT NOT CONSIDERED FINAL
 UNLESS ALL SIGNATURES COMPLETED

NO.	BY:	DATE:	REVISIONS		SHEET NO.
			NO.	DATE:	
1			3		S3-31
2			4		

Michael Baker International
 Michael Baker Engineering
 8000 Regency Parkway, Suite 600
 Cary, North Carolina 27518
 NC License No.: F-1084

TOTAL SHEETS
44