



NOTES:
FOR NOTES, SEE "END BENT 2 STAGE I" SHEET.

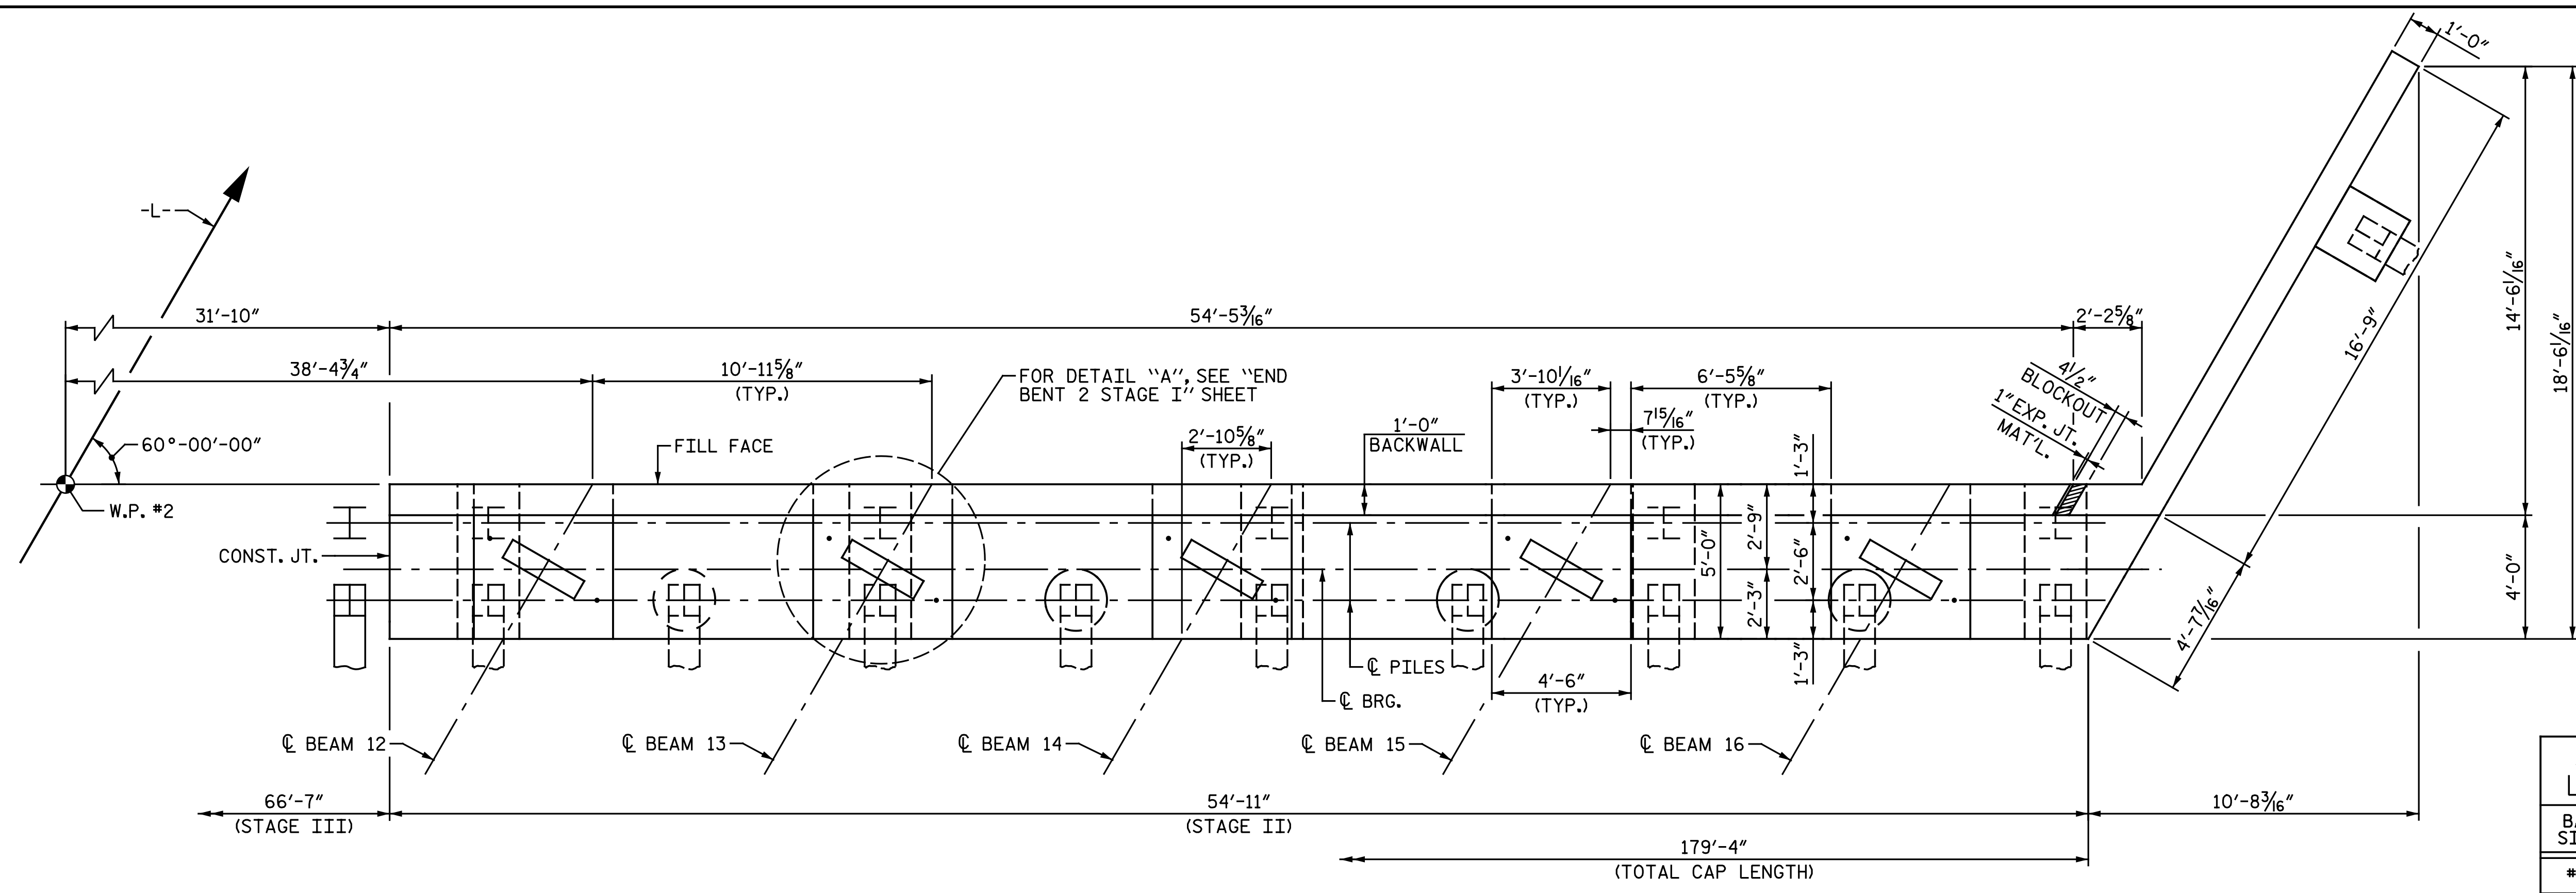

PLAN - STAGE II
FOR LOCATION OF BRACE PILE IN WING, SEE "GENERAL DRAWING" SHEET 3 OF 4.

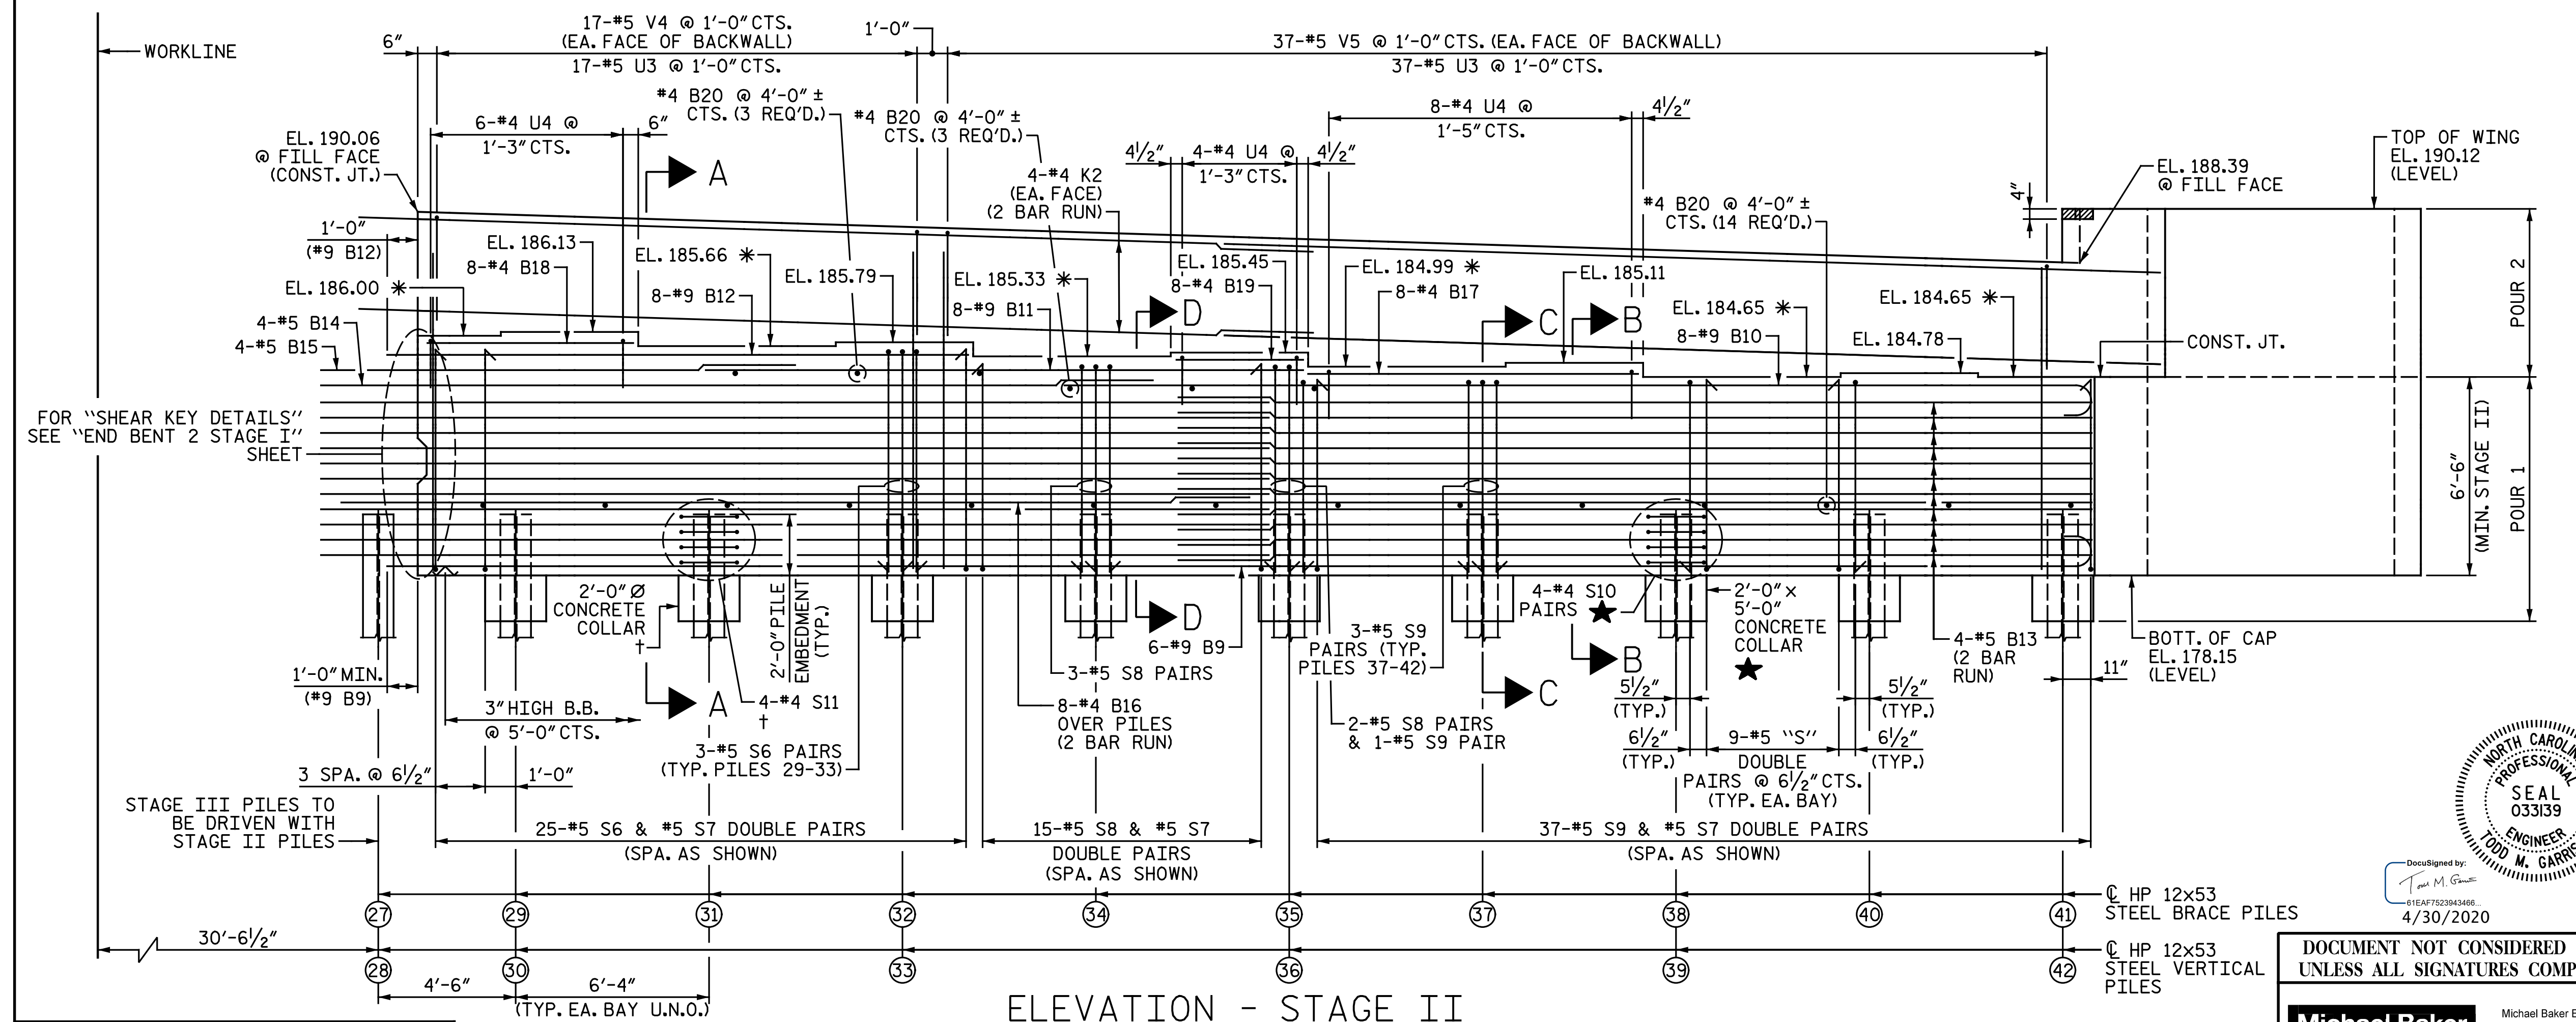

★ TYP. PILES 29&30, 32&33, 35&36, 38&39, 41&42
† TYP. PILES 31, 34, 37, 40

PROJECT NO. I-5986B
JOHNSTON COUNTY
STATION: 1391+19.65 -L-
SHEET 2 OF 5



STATE OF NORTH CAROLINA
DEPARTMENT OF TRANSPORTATION
RALEIGH
SUBSTRUCTURE
END BENT 2
STAGE II

DOCUMENT NOT CONSIDERED FINAL
UNLESS ALL SIGNATURES COMPLETED

NO.	BY:	DATE:	REVISIONS			SHEET NO.
			NO.	BY:	DATE:	
1			3			TOTAL SHEETS
2			4			44

DRAWN BY: M. D. MAYHEW DATE: 2-28-20
CHECKED BY: J. M. GARRISON DATE: 3-4-20

* FOR LOCATION OF ELEVATIONS BETWEEN BRIDGE SEAT BUILD-UPS, SEE "END BENT 2 DETAILS" SHEET.
U.N.O. DENOTES "UNLESS NOTED OTHERWISE"

Michael Baker International
Michael Baker Engineering
8000 Regency Parkway, Suite 600
Cary, North Carolina 27518
NC License No.: F-1084