

SPAN A

SPAN B


PLAN OF CONCRETE PARAPET

SEE "PARAPET AND END POST FOR TWO BAR RAIL" DETAILS ON "CONCRETE PARAPET DETAILS" SHEET 2 OF 2 FOR REINFORCING STEEL IN END POSTS.
SIDEWALKS NOT SHOWN FOR CLARITY.

SPLICE LENGTH	
BAR SIZE	EPOXY COATED
#5	3'-5"

PROJECT NO. I-5986B
JOHNSTON COUNTY
STATION: 25+31.59 -Y18-

SHEET 1 OF 2

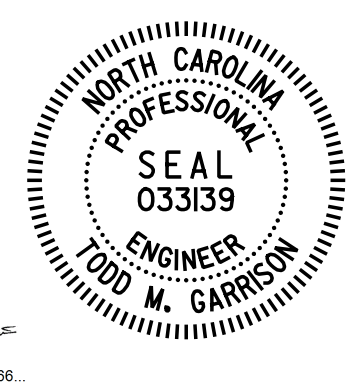

DocuSigned by:
Todd M. Garrison
61EAF752943466
4/27/2021

DOCUMENT NOT CONSIDERED FINAL
UNLESS ALL SIGNATURES COMPLETED

STATE OF NORTH CAROLINA
DEPARTMENT OF TRANSPORTATION
RALEIGH

**CONCRETE PARAPET
DETAILS**

DRAWN BY : N. B. SPEAKS DATE : 3-15-21
CHECKED BY : J. M. GARRISON DATE : 3-15-21

REVISIONS						SHEET NO.
NO.	BY:	DATE:	NO.	BY:	DATE:	S4-7
1			3			TOTAL SHEETS
2			4			14

Michael Baker International
Michael Baker Engineering
8000 Regency Parkway, Suite 600
Cary, North Carolina 27518
NC License No.: F-1084