


GIRDER LAYOUT

* SEE "INTERMEDIATE STEEL DIAPHRAGMS FOR 63" MODIFIED BULB TEE PRESTRESSED CONC. GIRDERS" SHEET FOR DETAILS

PROJECT NO. I-5883
HARNETT COUNTY
 STATION: 26+80.73 -Y17-

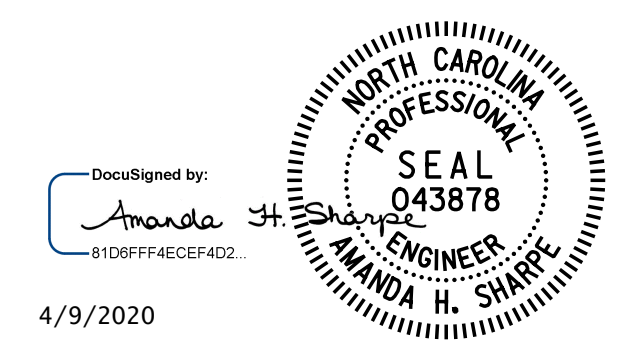

STATE OF NORTH CAROLINA
 DEPARTMENT OF TRANSPORTATION
 RALEIGH
 SUPERSTRUCTURE
 GIRDER LAYOUT

DOCUMENT NOT CONSIDERED FINAL
 UNLESS ALL SIGNATURES COMPLETED

REVISIONS						SHEET NO.
NO.	BY:	DATE:	NO.	BY:	DATE:	S2-II
1			3			TOTAL SHEETS
2			4			33

DRAWN BY : N. B. SPEAKS DATE : 10-15-18
 CHECKED BY : A. H. SHARPE DATE : 11-2-18

Michael Baker INTERNATIONAL
 Michael Baker Engineering
 8000 Regency Parkway, Suite 600
 Cary, North Carolina 27518
 NC License No. : F-1084