


### GIRDER LAYOUT

\* SEE "INTERMEDIATE STEEL DIAPHRAGMS FOR 63" MODIFIED BULB TEE PRESTRESSED CONCRETE GIRDERS" SHEET FOR DETAILS

PROJECT NO. I-5878  
HARNETT COUNTY  
 STATION: 26+05.28 -Y14-

DocuSigned by:  
 Amanda J.  
 8108FF4CECF402  
 4/10/2020

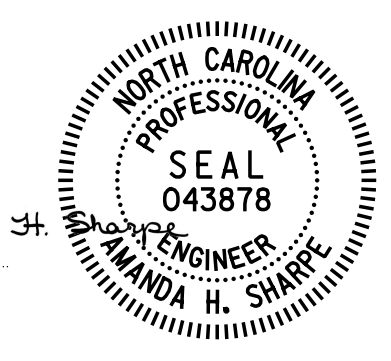

STATE OF NORTH CAROLINA  
 DEPARTMENT OF TRANSPORTATION  
 RALEIGH  
 SUPERSTRUCTURE  
 GIRDER LAYOUT

DOCUMENT NOT CONSIDERED FINAL  
 UNLESS ALL SIGNATURES COMPLETED

REVISIONS						SHEET NO.
NO.	BY:	DATE:	NO.	BY:	DATE:	SI-10
1			3			TOTAL SHEETS
2			4			35

DRAWN BY : C. E. MAYHEW DATE : 7-8-19  
 CHECKED BY : A. H. SHARPE DATE : 10-16-19

**Michael Baker INTERNATIONAL**  
 Michael Baker Engineering  
 8000 Regency Parkway, Suite 600  
 Cary, North Carolina 27518  
 NC License No. : F-1084