


**NOTE:**  
 FOR INTERMEDIATE STEEL DIAPHRAGMS, SEE "INTERMEDIATE STEEL DIAPHRAGMS FOR 45" FLORIDA I-BEAMS" SHEET.

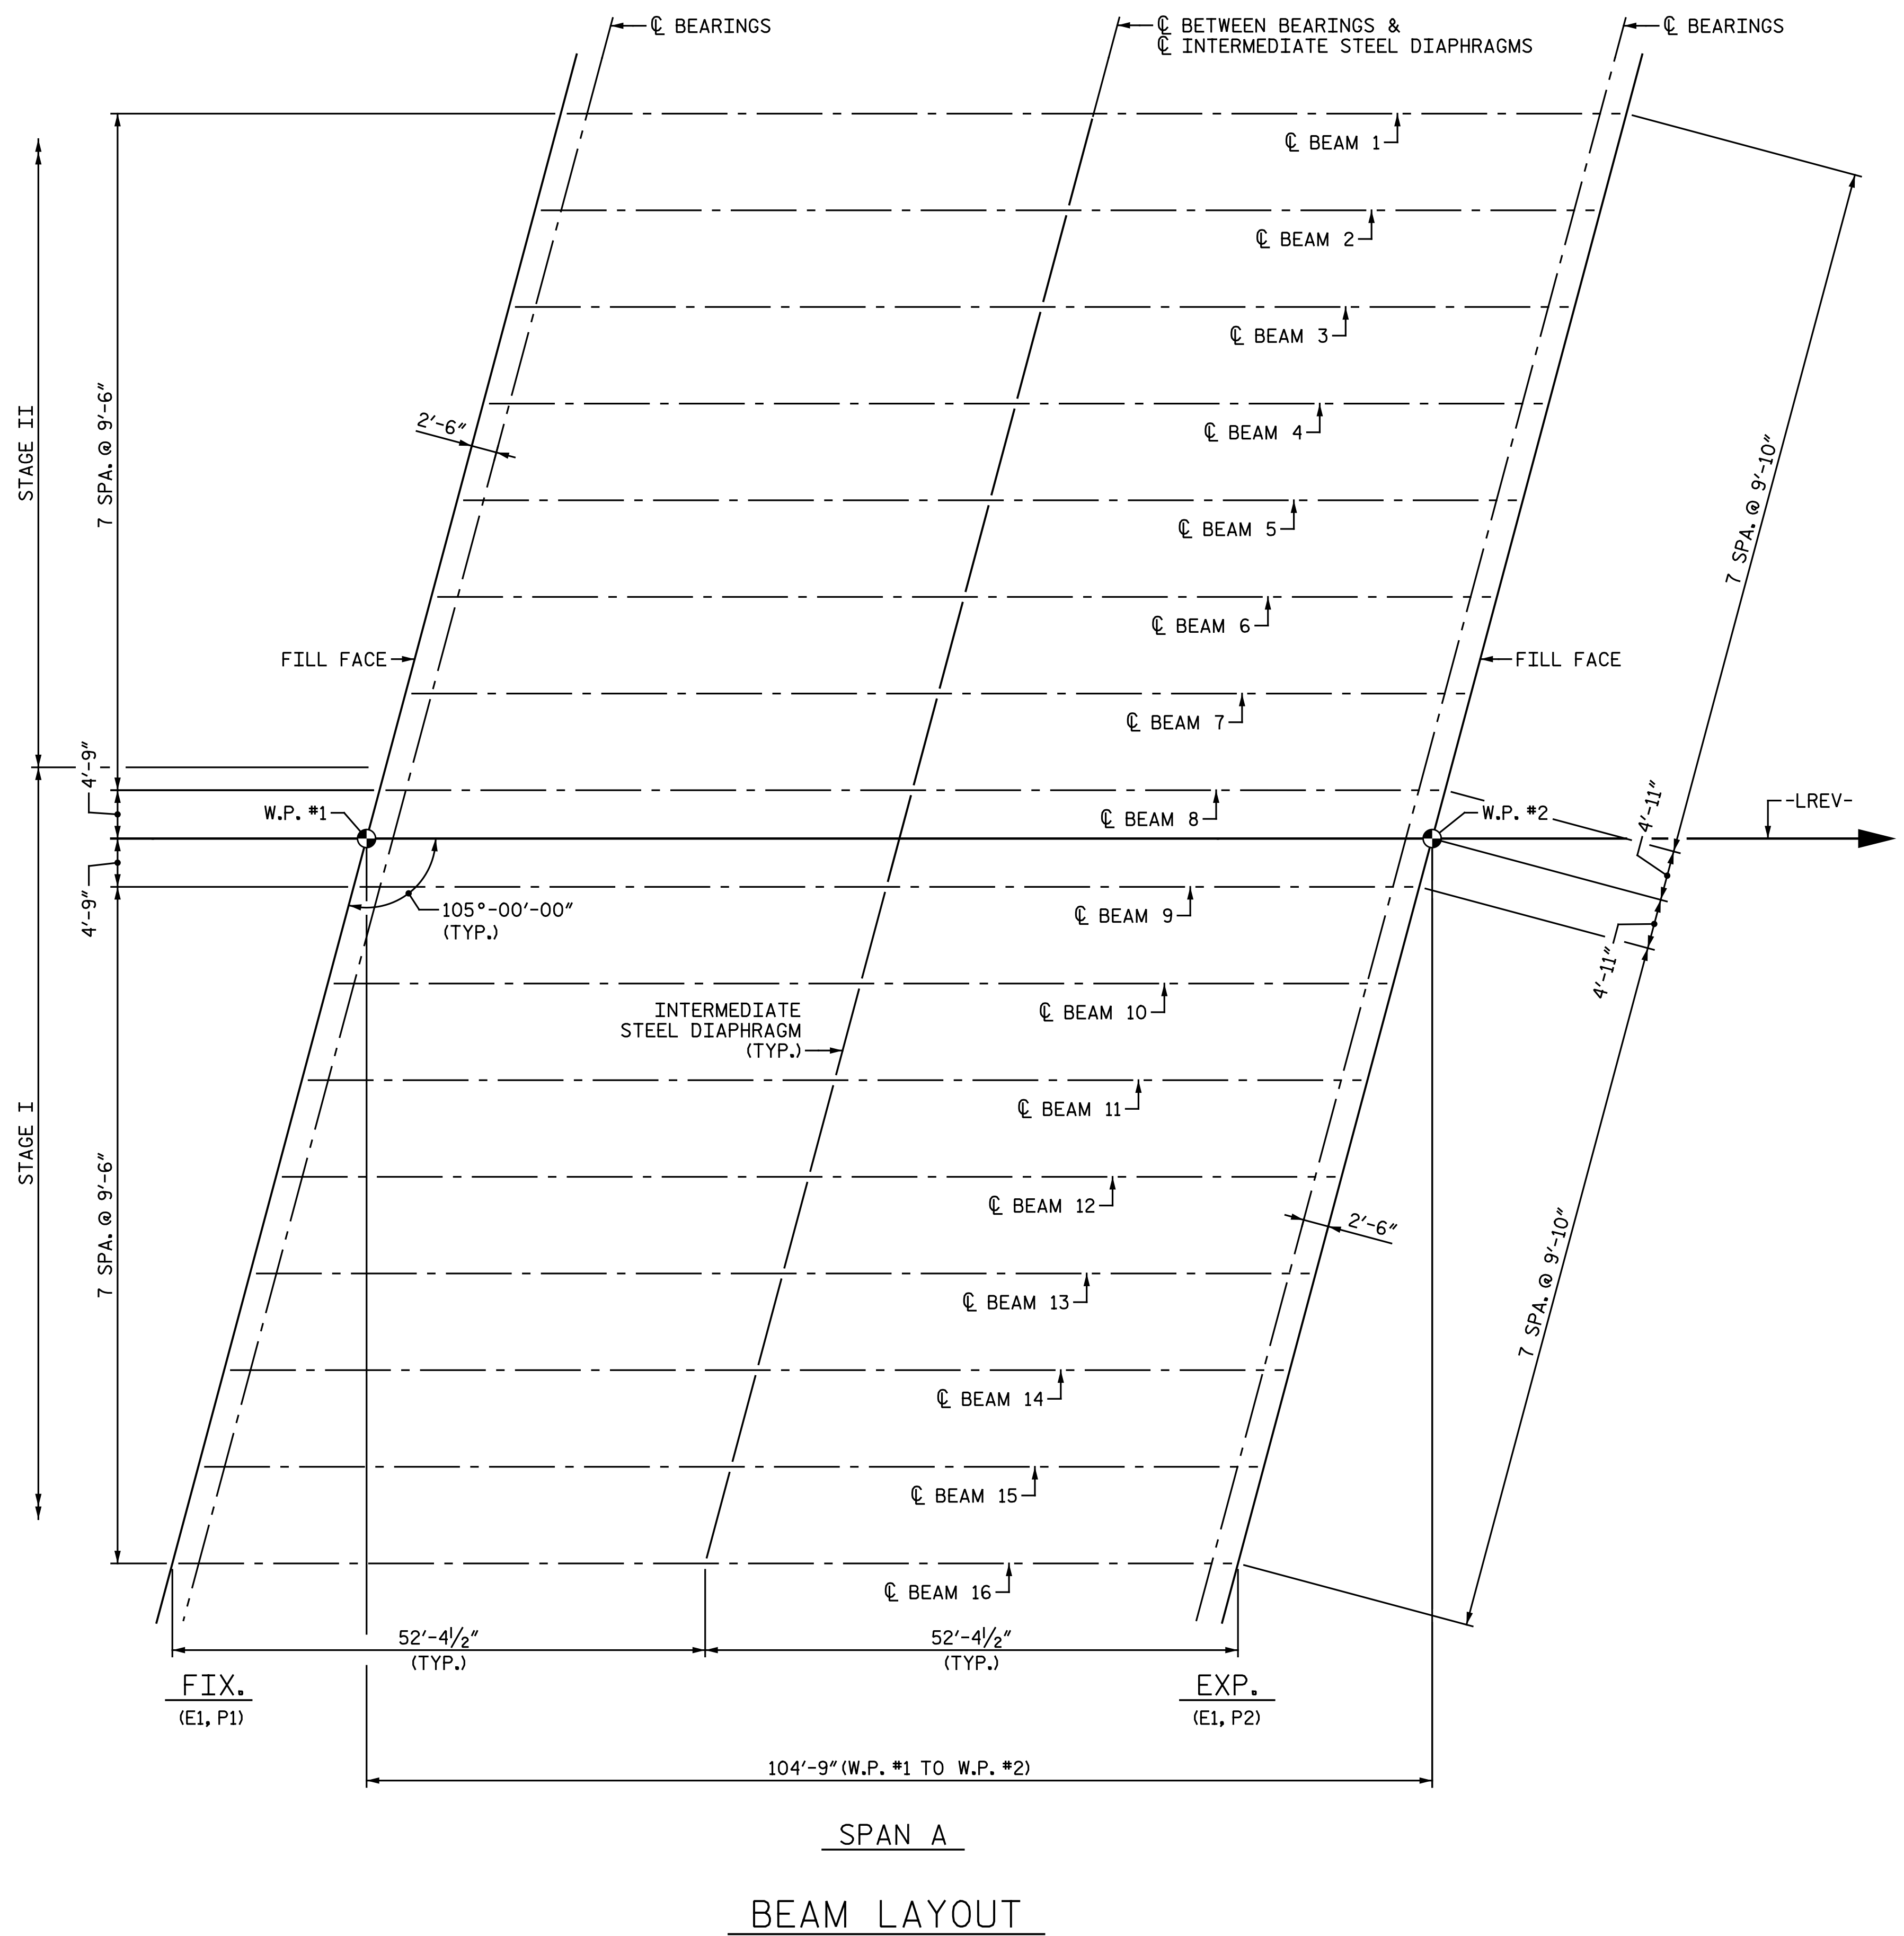

**SPAN A**  
**BEAM LAYOUT**

PROJECT NO. I-5878  
HARNETT COUNTY  
 STATION: 1002+79.68 -LREV-



Designed by:  
 E-11 E-11  
 C41A3F8EAC3A3434  
 4/22/2021

DOCUMENT NOT CONSIDERED FINAL  
 UNLESS ALL SIGNATURES COMPLETED

STATE OF NORTH CAROLINA  
 DEPARTMENT OF TRANSPORTATION  
 RALEIGH  
 SUPERSTRUCTURE  
 BEAM LAYOUT

DRAWN BY : M. D. MAYHEW DATE : 5-14-19  
 CHECKED BY : B. J. BELL DATE : 6-12-19

REVISIONS						SHEET NO.
NO.	BY:	DATE:	NO.	BY:	DATE:	S2-10
1			3			TOTAL SHEETS
2			4			34

**Michael Baker INTERNATIONAL**  
 Michael Baker Engineering  
 8000 Regency Parkway, Suite 600  
 Cary, North Carolina 27518  
 NC License No. : F-1084