


PLAN OF FLOOR SLAB

PROJECT NO. I-5883
HARNETT COUNTY
STATION: 1220+34.00 -L-

SHEET 3 OF 5

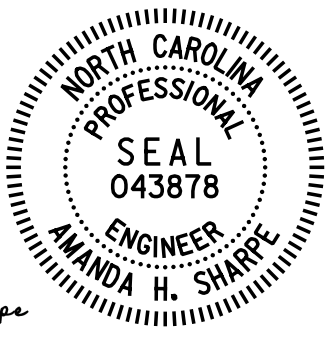

DocuSigned by:
Amanda H. Sharpe
8108F7F4ECEF402...

12/11/2019

DOCUMENT NOT CONSIDERED FINAL
UNLESS ALL SIGNATURES COMPLETED

Michael Baker
INTERNATIONAL

Michael Baker Engineering
8000 Regency Parkway, Suite 600
Cary, North Carolina 27518
NC License No.: F-1084

STATE OF NORTH CAROLINA
DEPARTMENT OF TRANSPORTATION
RALEIGH

DOUBLE 7 FT. X 6 FT.
CONCRETE BOX CULVERT
87° SKEW

REVISIONS						SHEET NO. C1-3
NO.	BY:	DATE:	NO.	BY:	DATE:	
1			3			TOTAL SHEETS 7
2			4			

DRAWN BY : N. B. SPEAKS DATE : 3-13-19
CHECKED BY : A. H. SHARPE DATE : 6-14-19