


PLAN OF ROOF SLAB

PROJECT NO. I-5878
HARNETT COUNTY
 STATION: 1042+08.93 -L-
 SHEET 4 OF 6

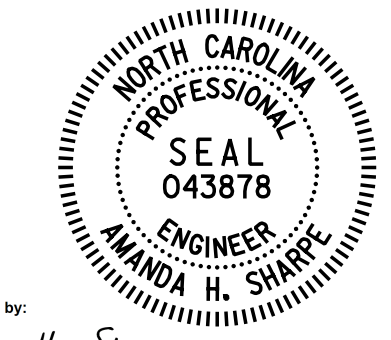

DocuSigned by:
Amanda H. Sharpe
 81D6FFFAE6CEFA02
 4/9/2020

DOCUMENT NOT CONSIDERED FINAL
 UNLESS ALL SIGNATURES COMPLETED

Michael Baker International
 Michael Baker Engineering
 8000 Regency Parkway, Suite 600
 Cary, North Carolina 27518
 NC License No.: F-1084

STATE OF NORTH CAROLINA DEPARTMENT OF TRANSPORTATION RALEIGH					
TRIPLE 8 FT. X 9 FT. CONCRETE BOX CULVERT 119°-24'-07" SKEW					
REVISIONS					
NO.	BY:	DATE:	NO.	BY:	DATE:
1			3		
2			4		
SHEET NO. C2-4					TOTAL SHEETS 8

DRAWN BY : M. D. MAYHEW DATE : 1-28-20
 CHECKED BY : A. H. SHARPE DATE : 4-7-20