


GEOTECHNICAL ENGINEER DocuSigned by: Kristen Hill E52CF8546224F2 SIGNATURE	ENGINEER
	DATE: 5/12/2021 SIGNATURE: _____ DATE: _____

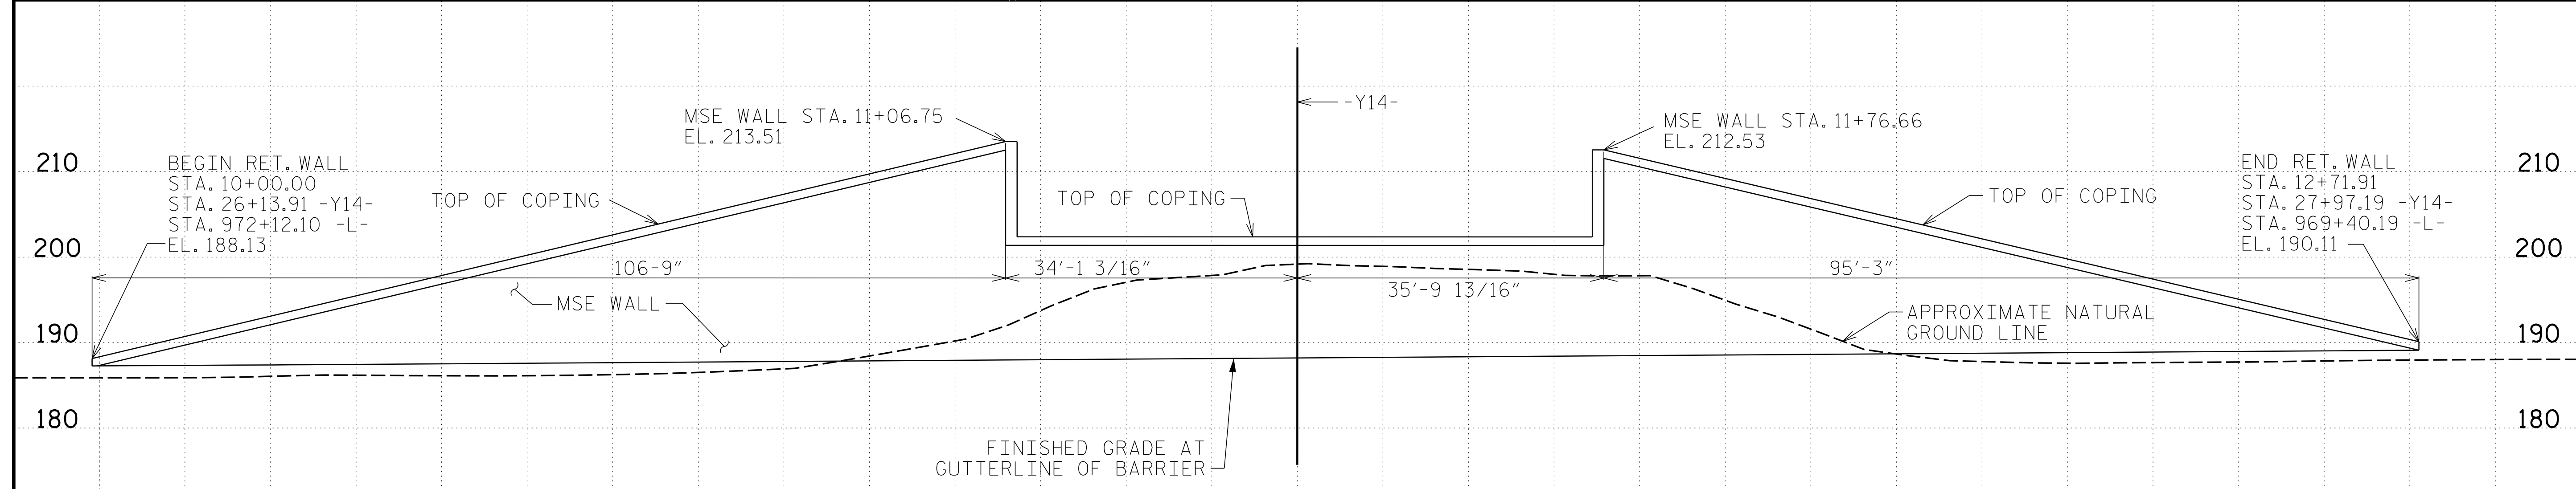

WALL ENVELOPE FOR RETAINING WALL NO. 2
 LOOKING UPSTATION (-Y14-) AT FRONT FACE OF MSE WALL AT END BENT 2

ESTIMATED MSE WALL QUANTITY (SQUARE FEET)	
MSE RETAINING WALL NO. 1	4,275 SF
ARCHITECTURAL CONCRETE SURFACE TREATMENT	3,324 SF

PROJECT NO.: I-5878
 HARNETT COUNTY
 STATION: 26+05.28 -Y14- / 971+41.06 -L-
 SHEET 2 OF 5

PREPARED BY: KHH DATE: 3/12/20
 REVIEWED BY: SEM DATE: 3/12/20

9751 SOUTHERN PINE BLVD
 CHARLOTTE, NC 28273
 (704) 523-4726

REVISIONS						SHEET NO.
NO.	BY	DATE	NO.	BY	DATE	
1			3			W-2
2			4			