


GEOTECHNICAL ENGINEER


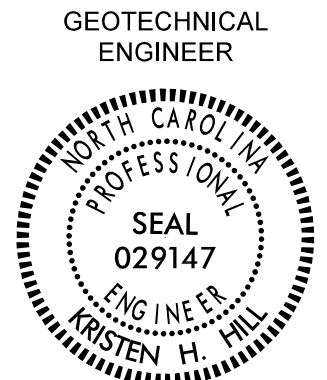


SEAL
029147
K. HILL
ENGINEER

ENGINEER

DATE: 5/12/2021

DocuSigned by: **Ensta Hill** 5/12/2021

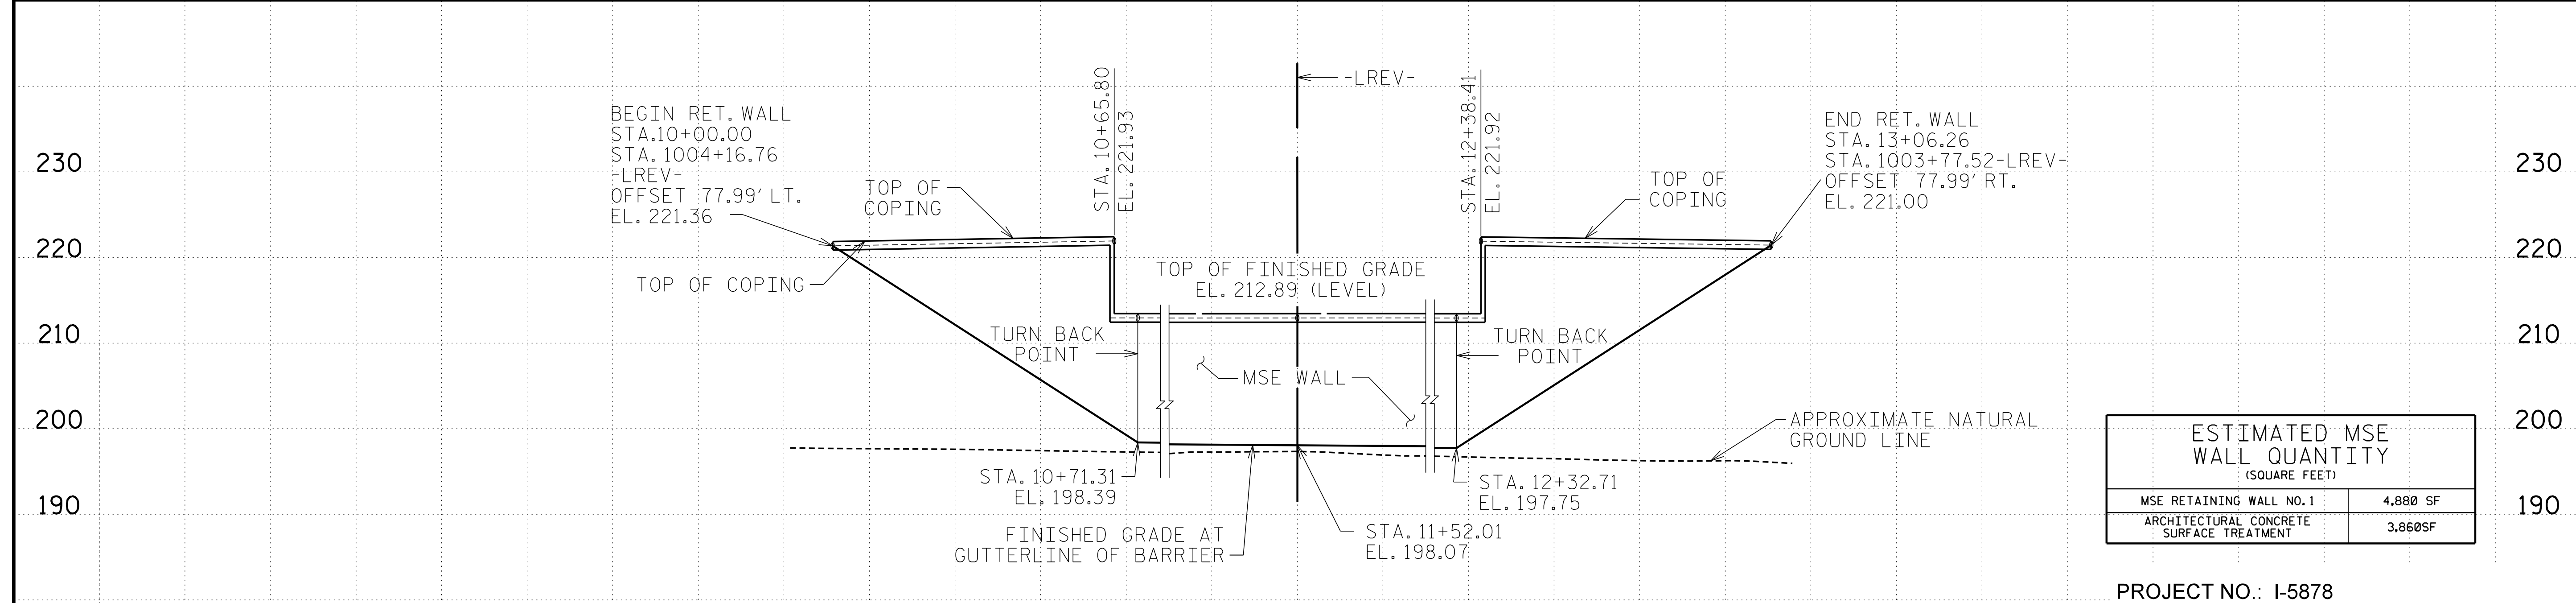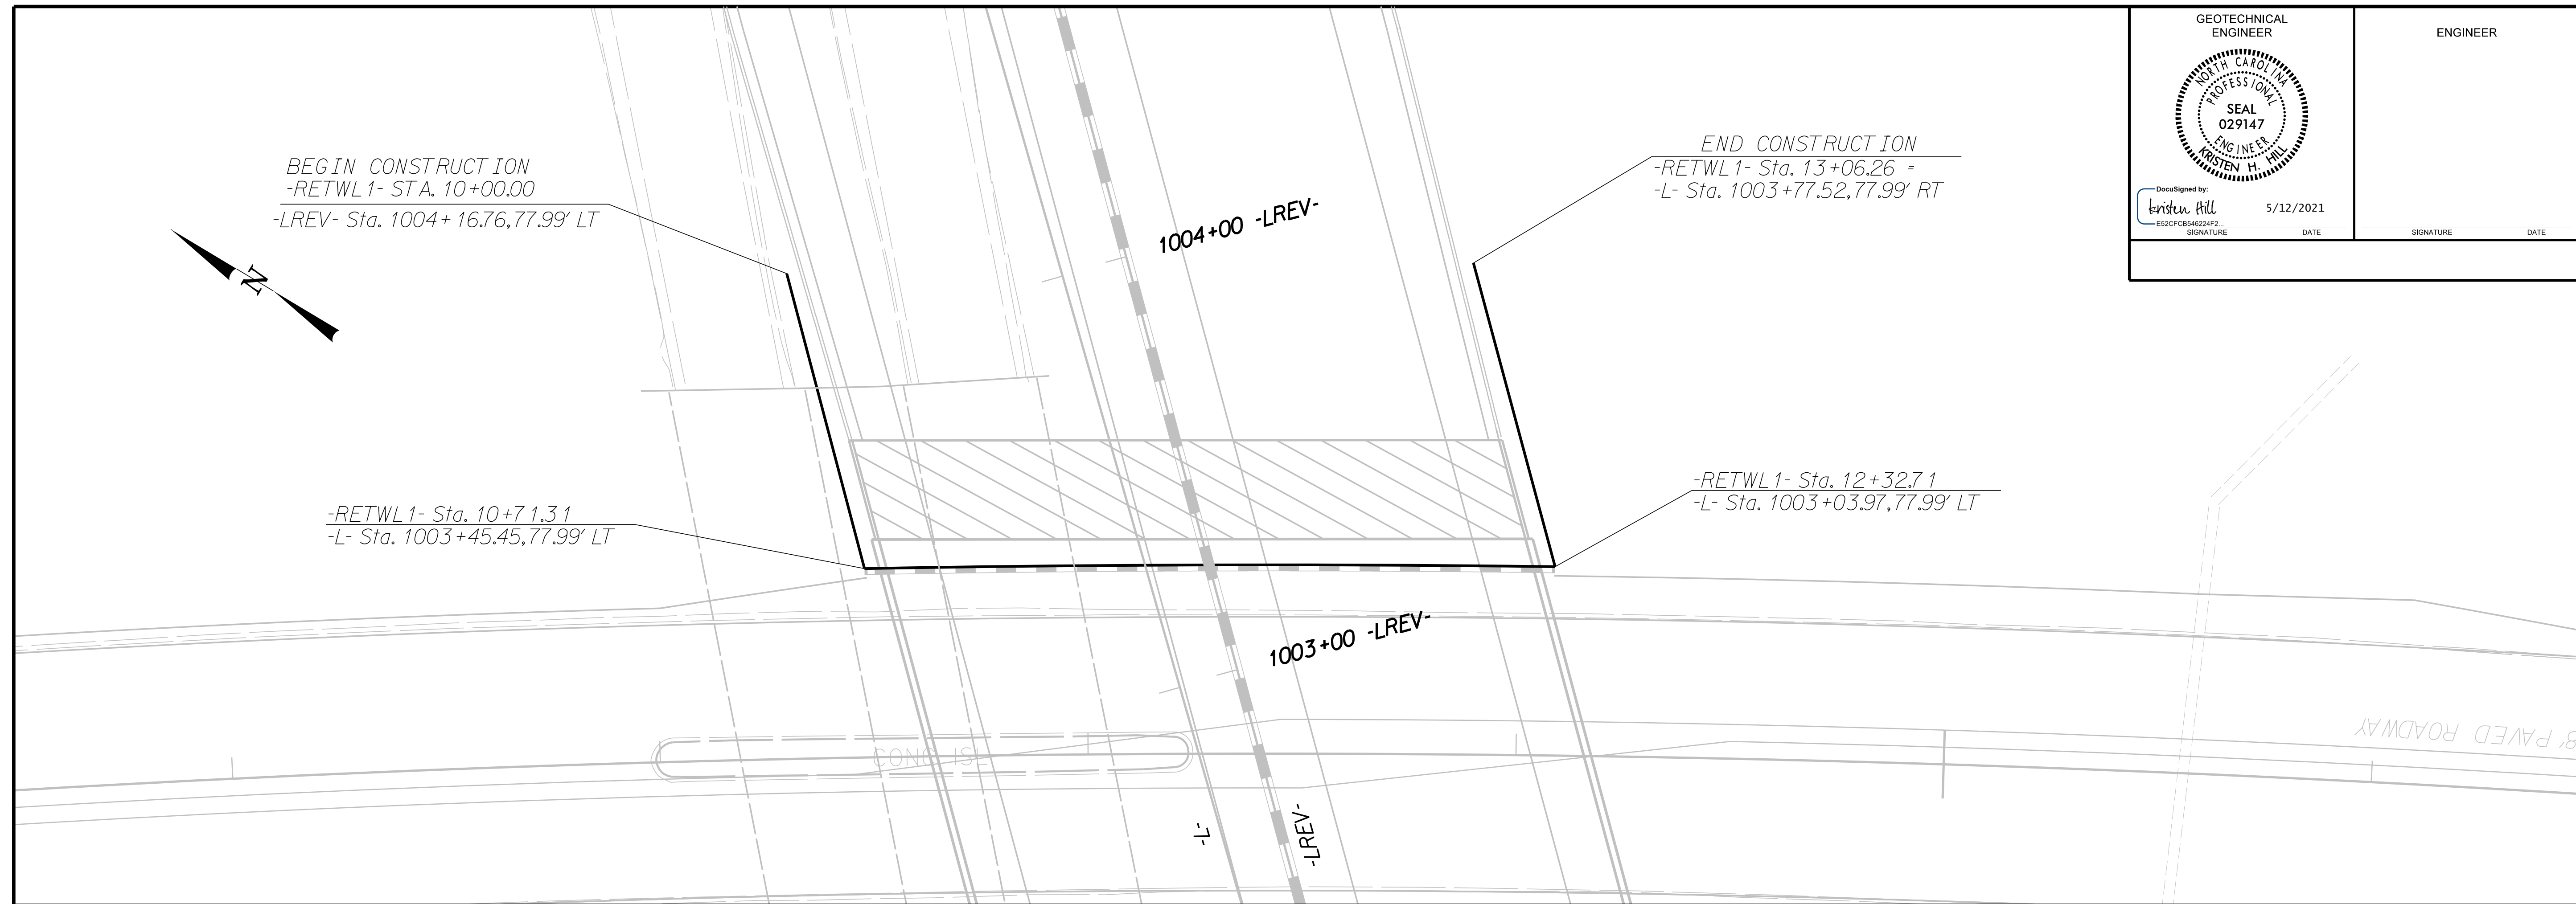


ESTIMATED MSE WALL QUANTITY (SQUARE FEET)	
MSE RETAINING WALL NO. 1	4,880 SF
ARCHITECTURAL CONCRETE SURFACE TREATMENT	3,860 SF

WALL ENVELOPE FOR RETAINING WALL NO. 2
LOOKING AHEAD STATION (-LREV-) AT FRONT FACE OF MSE WALL

THE WALL ENVELOPE DOES NOT ACCURATELY DEPICT THE ACTUAL FACE OF THE WALL.

PROJECT NO.: I-5878
HARNETT COUNTY
STATION: 1002+79.68 -LREV- / 28+40.13 -Y15-
SHEET 2 OF 5



9751 SOUTHERN PINE BLVD
CHARLOTTE, NC 28273
(704) 523-4726

REVISIONS						SHEET NO.
NO.	BY	DATE	NO.	BY	DATE	
1			3			W-7
2			4			

PREPARED BY: KHH	DATE: 5/14/2020
REVIEWED BY: SEM	DATE: 5/14/2020