

**COPING DETAILS**


AT THE CONTRACTOR'S OPTION, CONNECT COPING TO PANELS WITH DOWELS OR EXTEND COPING DOWN BACK OF PANELS.

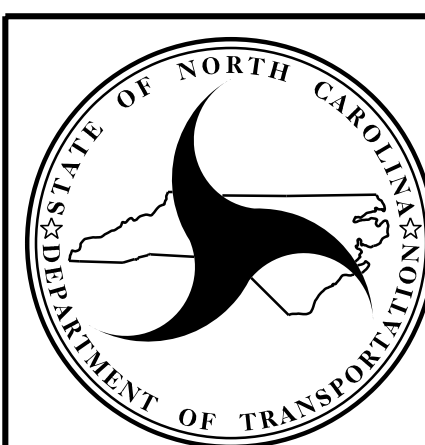
**MSE ABUTMENT WALL WITH PRECAST PANELS - TYPICAL SECTION**

\*SEE ROADWAY PLANS FOR FINISHED GRADE DETAILS.  
 \*\*SEE MSE RETAINING WALLS PROVISION AND IF APPLICABLE, MSE WALL NOTES FOR EMBEDMENT AND REINFORCEMENT LENGTH REQUIREMENTS.

PROJECT NO.: I-5878  
 HARNETT COUNTY  
 STATION: 1002+79.68 -LREV- / 28+40.13 -Y15-  
 SHEET 4 OF 5

PREPARED BY: KHH	DATE: 5/14/2020
REVIEWED BY: SEM	DATE: 5/14/2020

  
 9751 SOUTHERN PINE BLVD  
 CHARLOTTE, NC 28273  
 (704) 523-4726

  
**NORTH CAROLINA**  
 DEPARTMENT OF TRANSPORTATION  
 DIVISION OF HIGHWAYS  
**GEOTECHNICAL ENGINEERING UNIT**

**MSE ABUTMENT WALL WITH PANELS, END BENT ON H-PILES AND PILE SLEEVES - TYPICAL & COPING DETAILS**

REVISIONS						SHEET NO.
NO.	BY	DATE	NO.	BY	DATE	
1			3			W-9
2			4			