
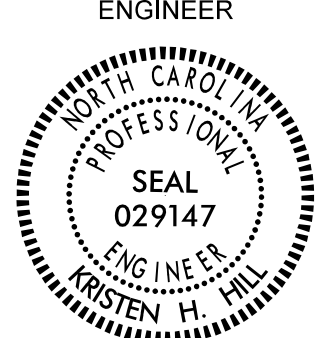
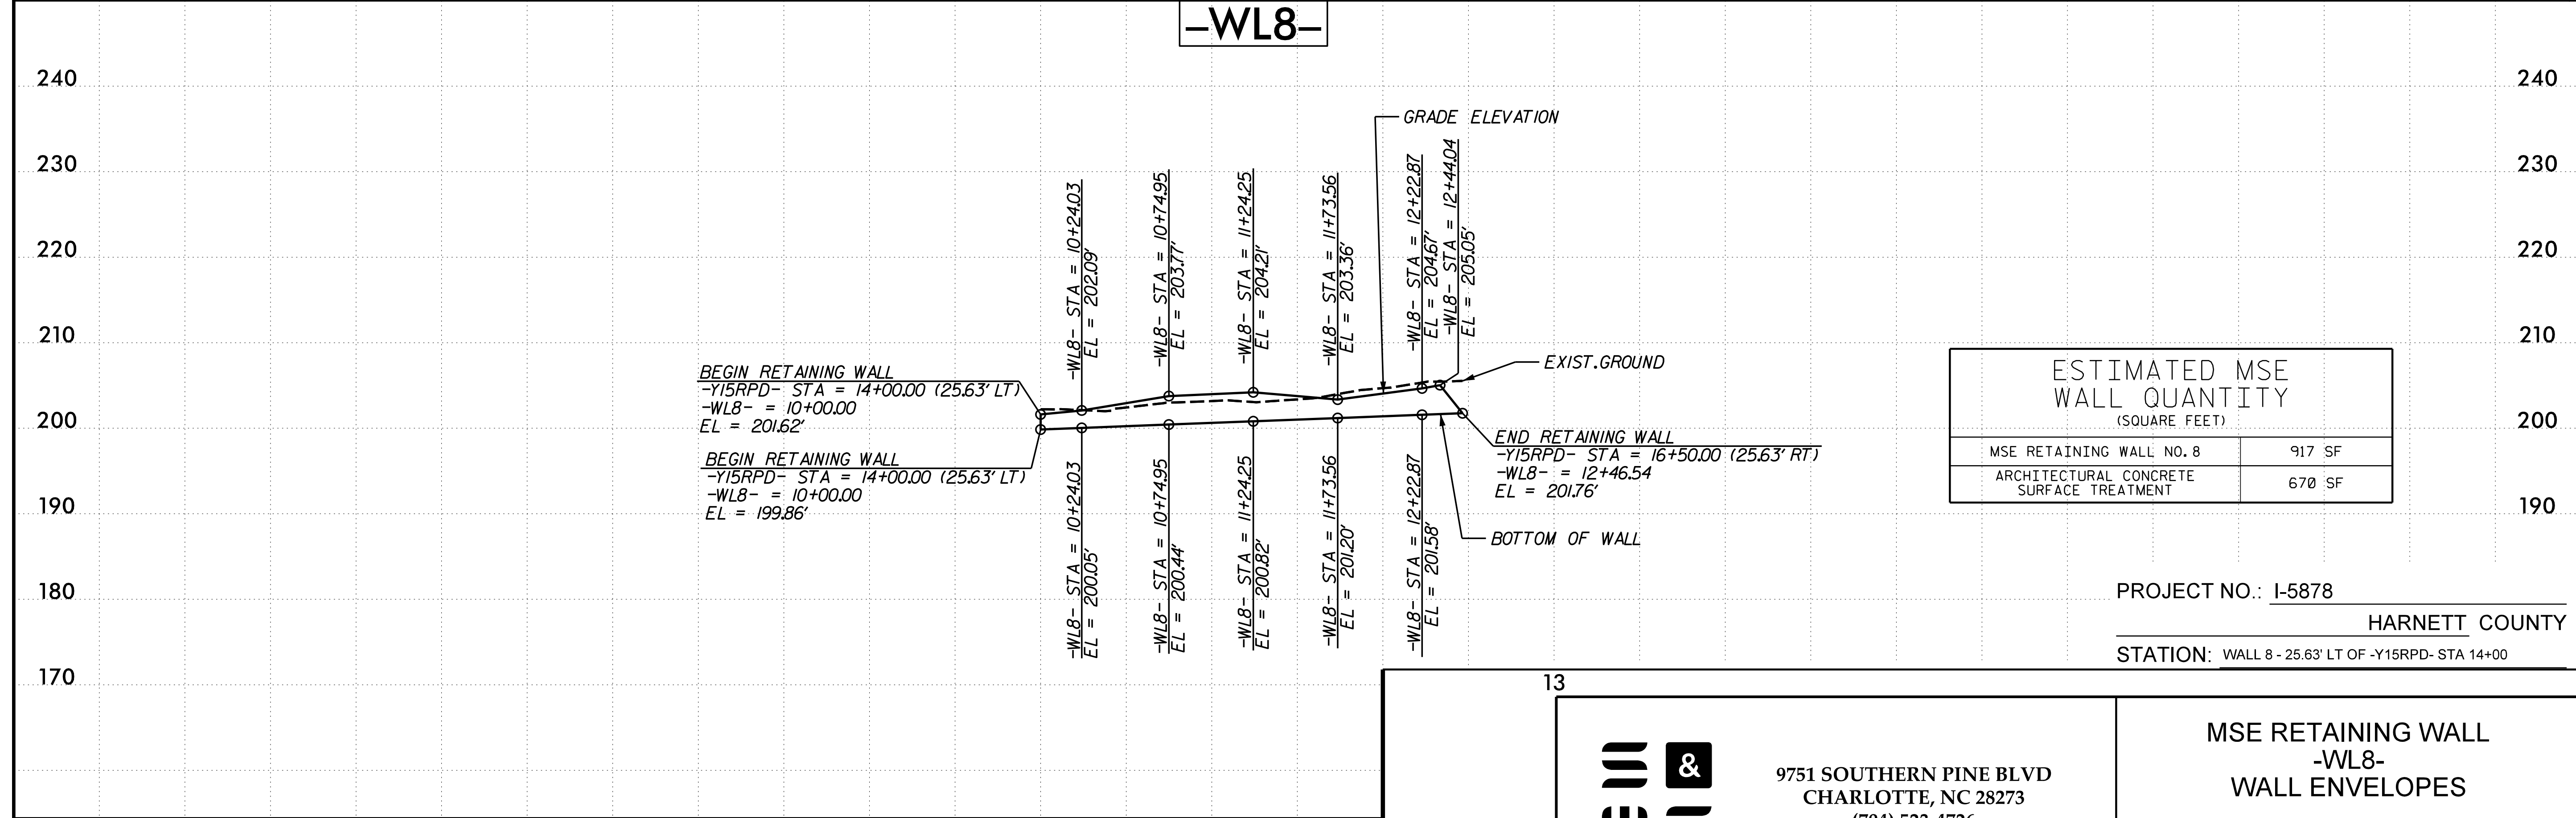


-WL8- RETAINING WALL ENVELOPE


GEOTECHNICAL ENGINEER
 ENGINEER

 DocuSigned by:
 Kristen Hill
 5/12/2021
 DATE
 SIGNATURE

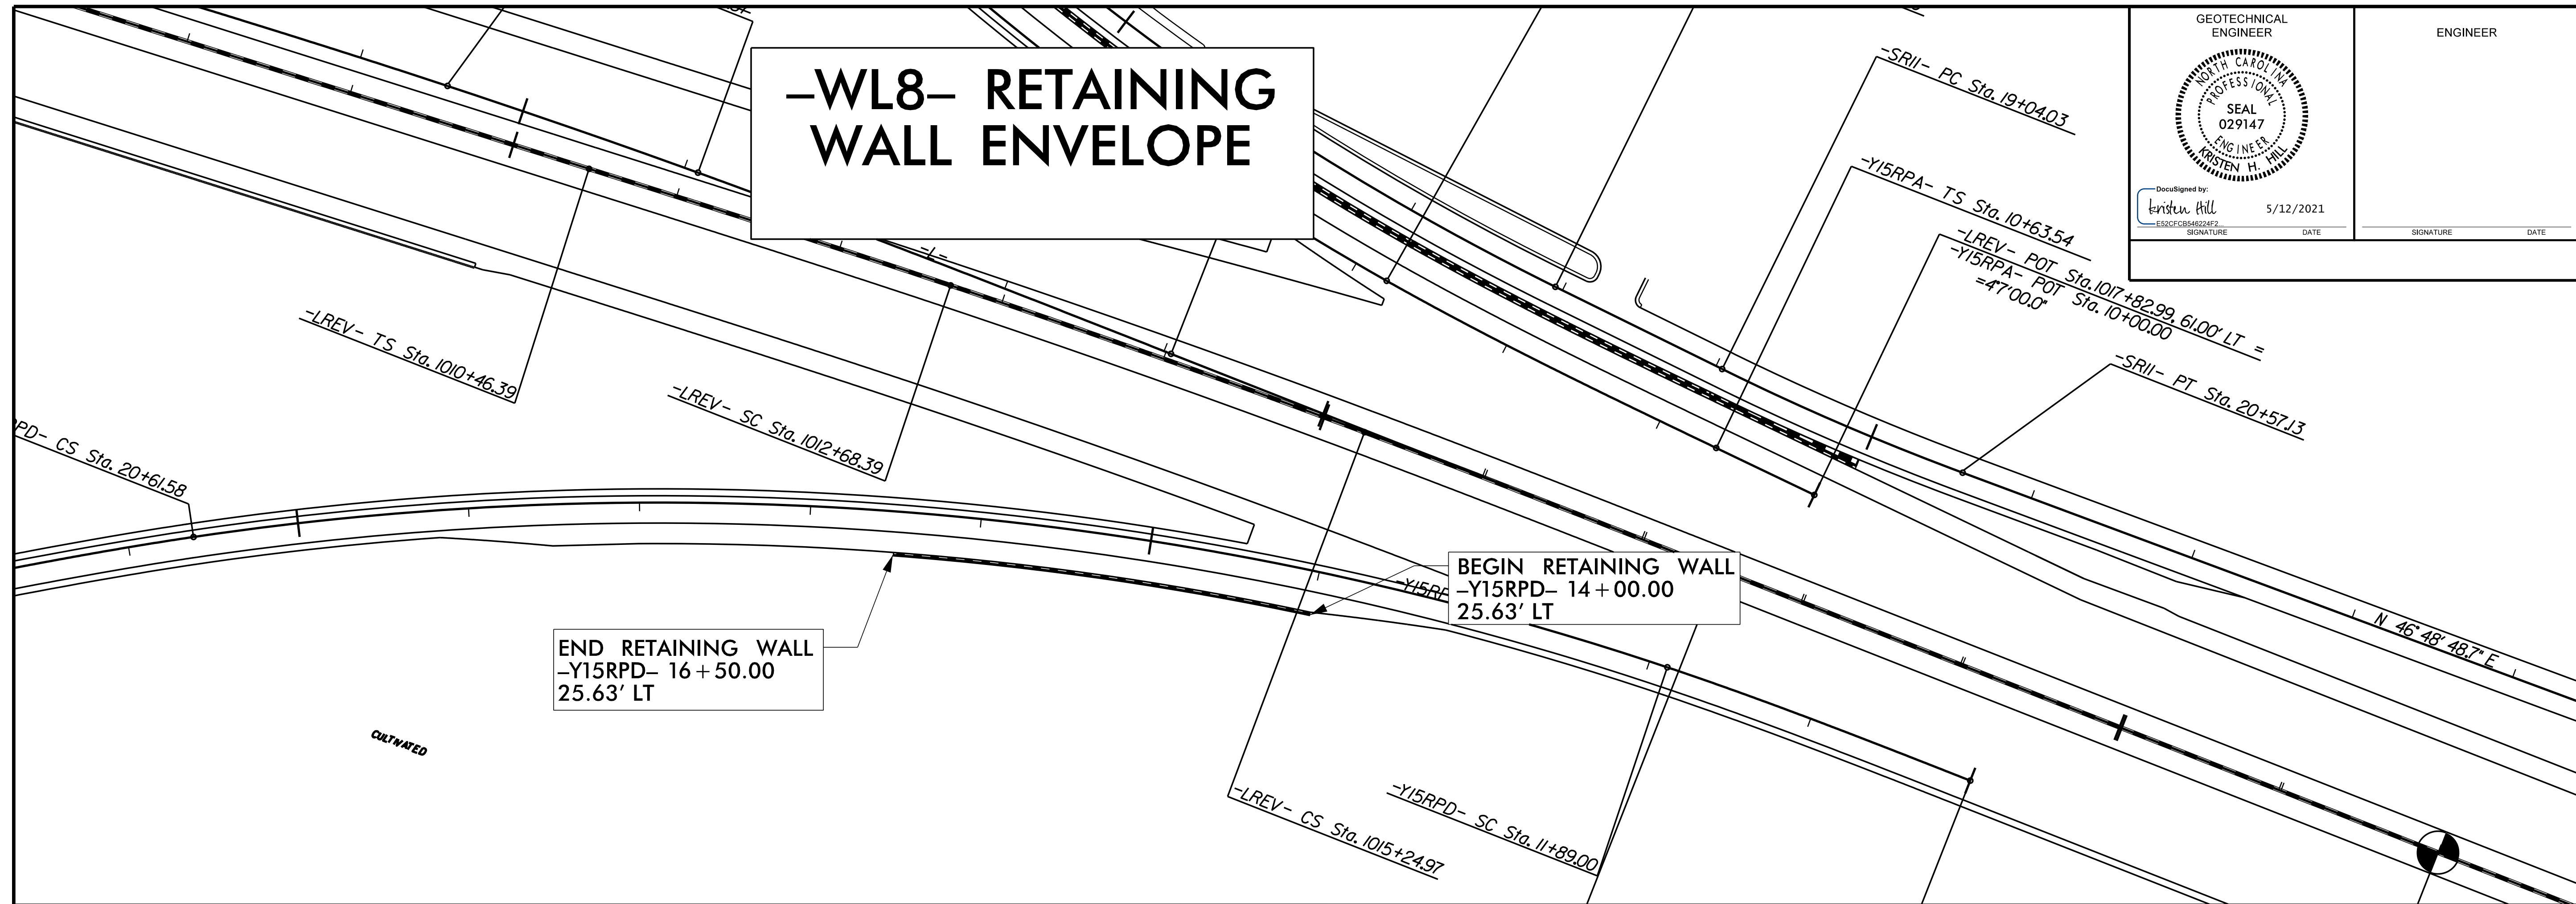

ESTIMATED MSE WALL QUANTITY (SQ. FEET)	
MSE RETAINING WALL NO. 8	917 SF
ARCHITECTURAL CONCRETE SURFACE TREATMENT	670 SF

PROJECT NO.: I-5878
 HARNETT COUNTY
 STATION: WALL 8 - 25.63' LT OF -Y15RPD- STA 14+00

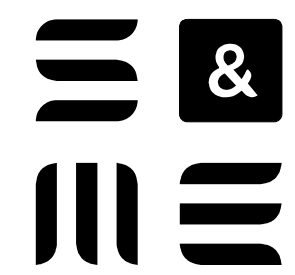PREPARED BY: KHH
 DATE: 09/10/20
 REVIEWED BY: SEM
 DATE: 09/10/20


 9751 SOUTHERN PINE BLVD
 CHARLOTTE, NC 28273
 (704) 523-4726

REVISIONS						SHEET NO.
NO.	BY	DATE	NO.	BY	DATE	
1			3			W-13
2			4			