


GEOTECHNICAL ENGINEER

ENGINEER

DocuSigned by:  
Kristen Hill  
5/12/2021

SIGNATURE DATE SIGNATURE DATE

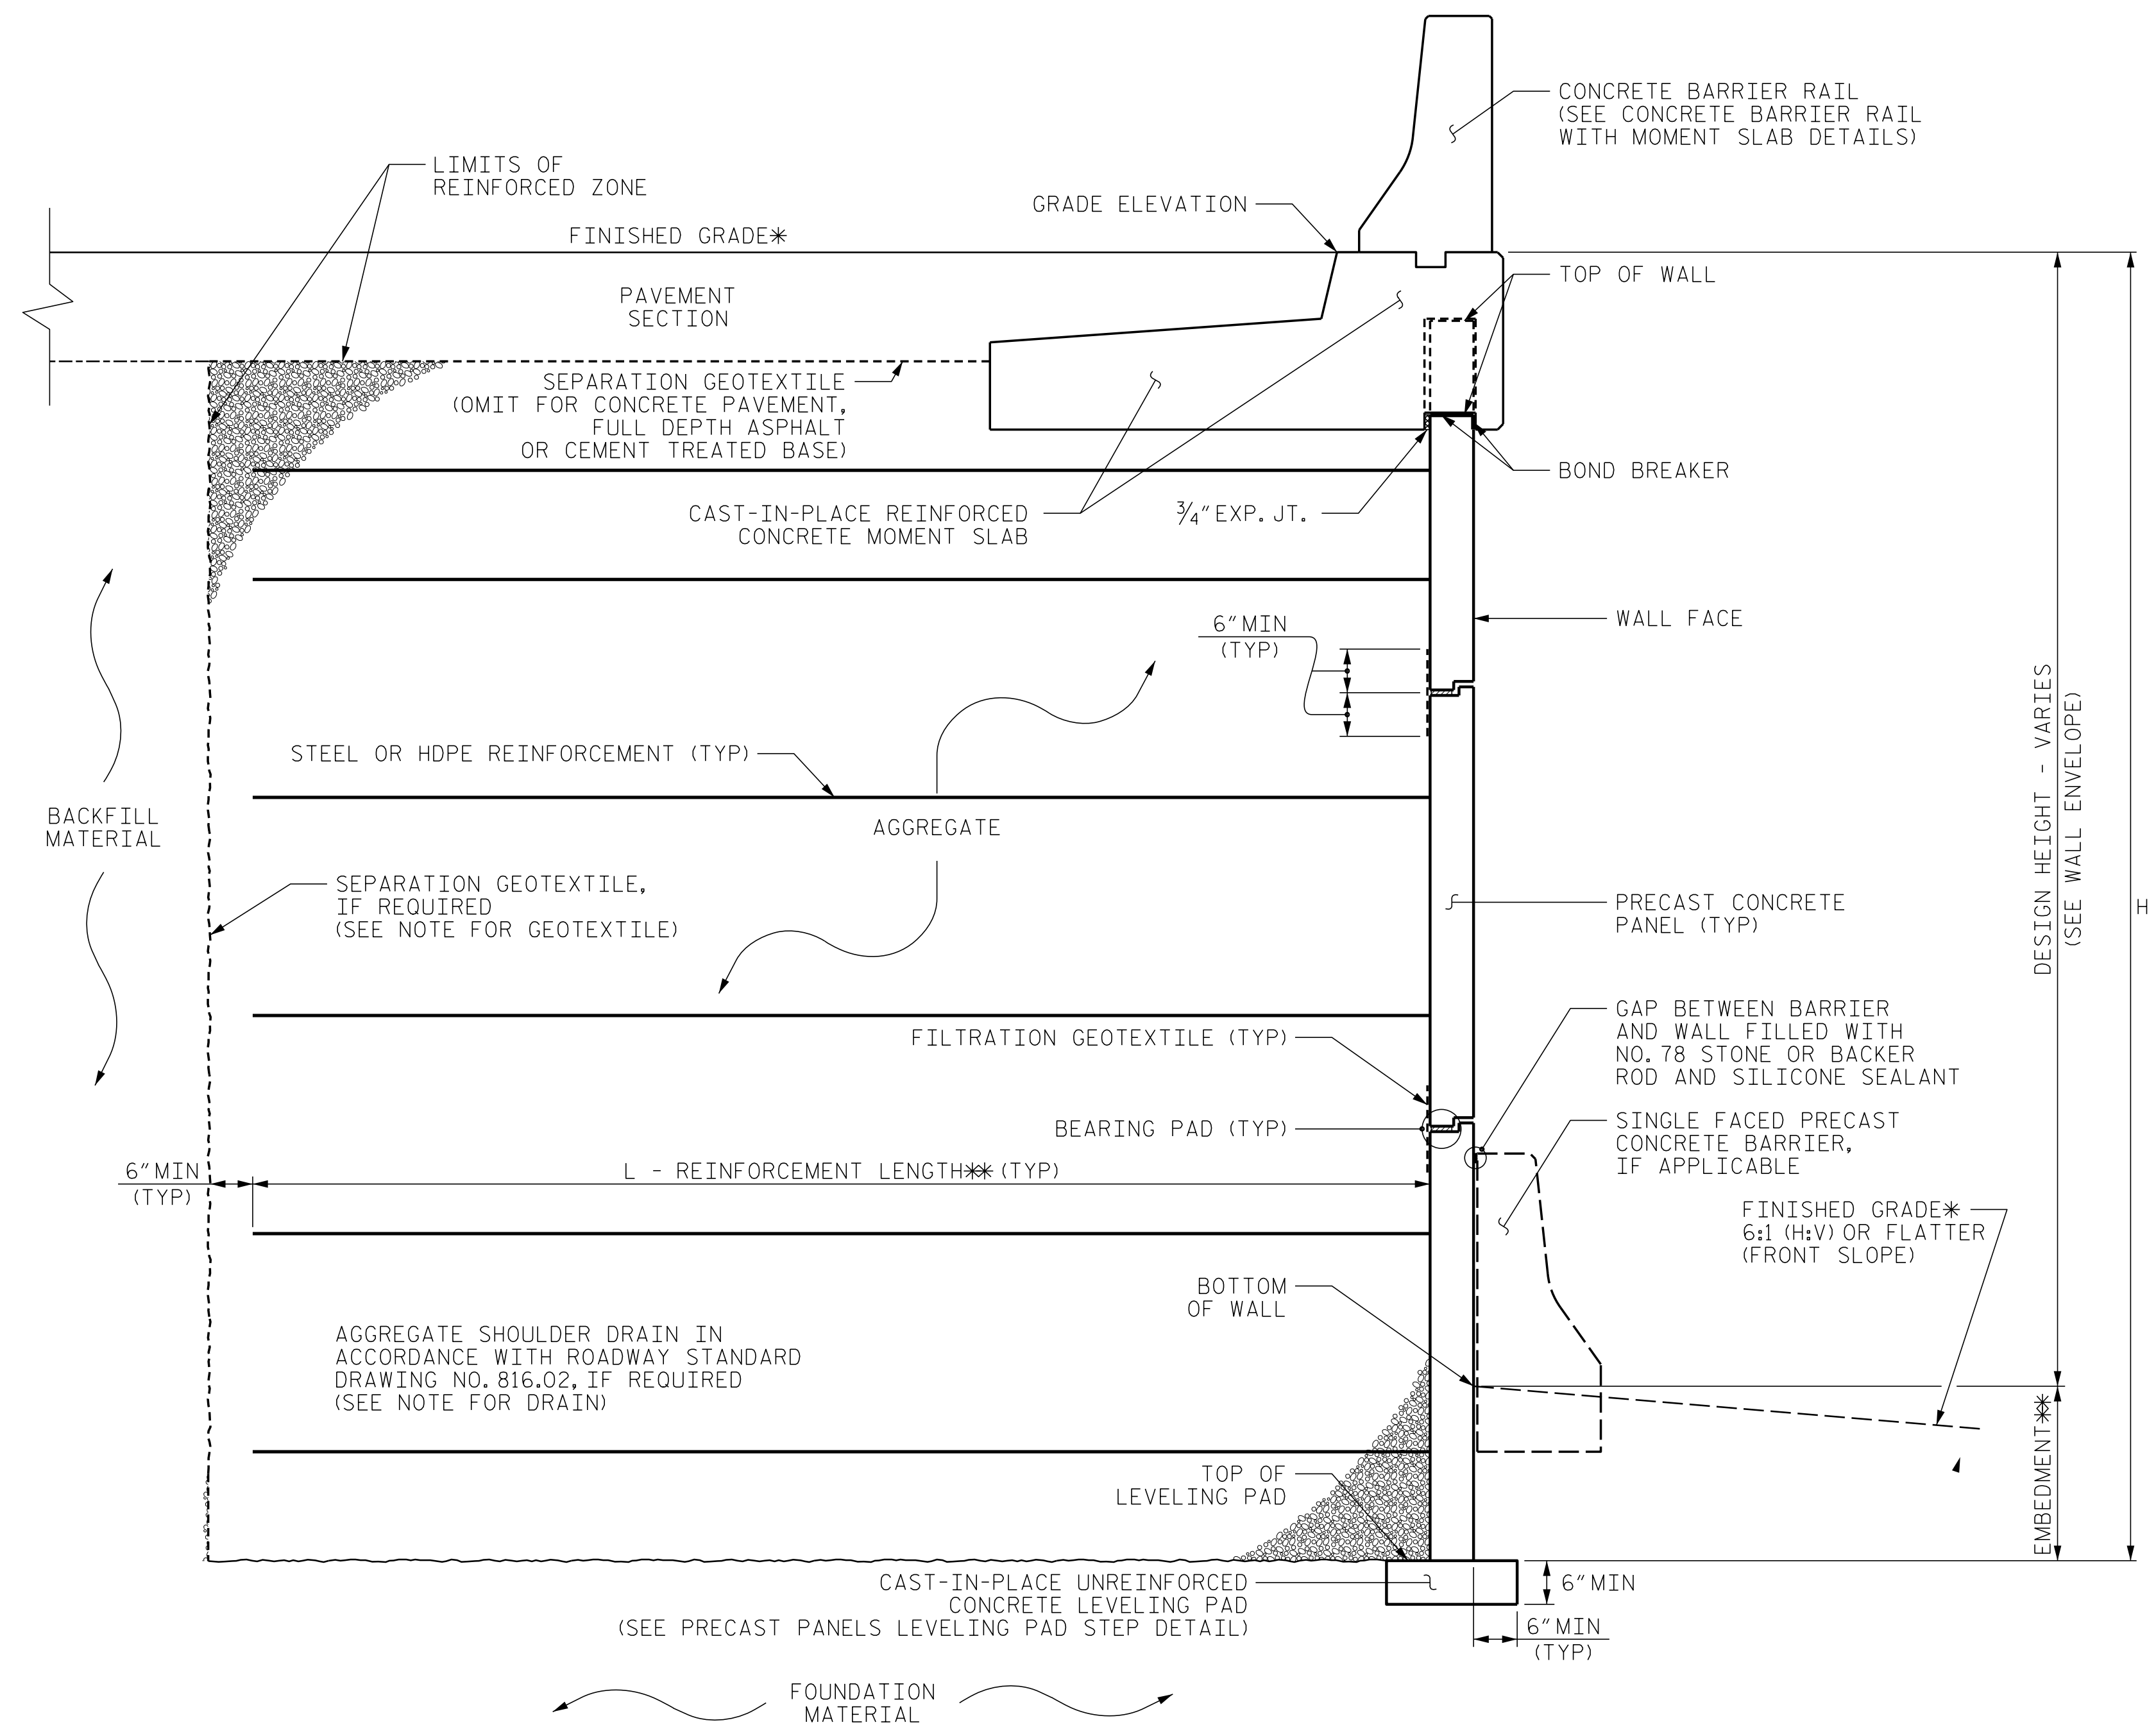

**MSE WALL WITH PRECAST PANELS - TYPICAL SECTION**

\*SEE ROADWAY PLANS FOR FINISHED GRADE DETAILS.  
 \*\*SEE MSE RETAINING WALLS PROVISION AND IF APPLICABLE, MSE WALL NOTES FOR EMBEDMENT AND REINFORCEMENT LENGTH REQUIREMENTS.

PROJECT NO.: I-5878  
 HARNETT COUNTY  
 STATION: VARIOUS

PREPARED BY: KHH DATE: 09/10/20  
 REVIEWED BY: SEM DATE: 09/10/20

**NORTH CAROLINA  
 DEPARTMENT OF TRANSPORTATION  
 DIVISION OF HIGHWAYS**

**GEOTECHNICAL  
 ENGINEERING UNIT**

**MSE RETAINING WALL  
 NO. 6  
 TYPICAL SECTION AND  
 COPING DETAILS**

REVISIONS					
NO.	BY	DATE	NO.	BY	DATE
1			3		
2			4		

SHEET NO. W-16