


WALL ELEVATION - SEGMENT 1

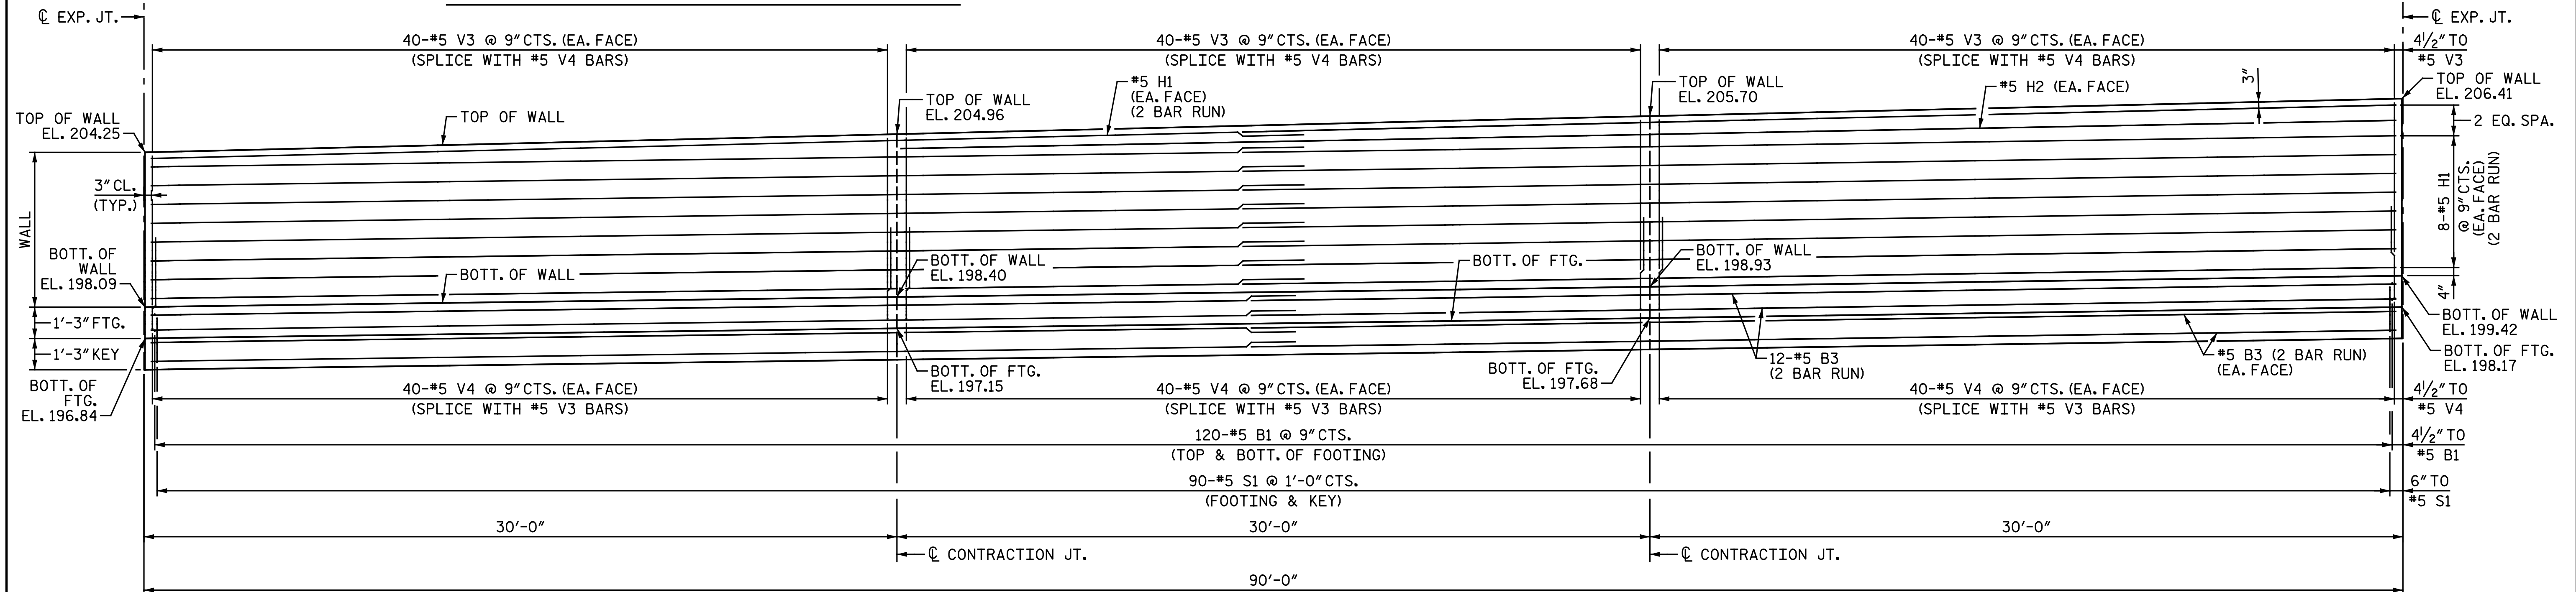

WALL ELEVATION - SEGMENT 2

SPLICE LENGTHS		
BAR	SIZE	MIN. SPLICE
"B"	#5	1'-9"
"H"	#5	2'-5"
"V"	#5	1'-9"

PROJECT NO. I-5878  
HARNETT COUNTY  
 STATION: 10+00.00 -WL7-

SHEET 1 OF 6



STATE OF NORTH CAROLINA  
 DEPARTMENT OF TRANSPORTATION  
 RALEIGH  
**WALL ELEVATIONS**  
 FOR RETAINING WALL -WL7-  
 BETWEEN -Y15RPA- AND -SR11-

DocuSigned by:  
 Todd M. Garrison  
 61EAF7523943466  
 4/28/2021

DOCUMENT NOT CONSIDERED FINAL  
 UNLESS ALL SIGNATURES COMPLETED

DRAWN BY : M. D. MAYHEW DATE : 3-28-21  
 CHECKED BY : J. M. GARRISON DATE : 3-28-21

Michael Baker INTERNATIONAL		Michael Baker Engineering 8000 Regency Parkway, Suite 600 Cary, North Carolina 27518 NC License No.: F-1084		REVISIONS			SHEET NO.	
NO.	BY:	DATE:	NO.	BY:	DATE:	W-21		
1			3			TOTAL SHEETS	28	
2			4					