



WALL ELEVATION - SEGMENT 3

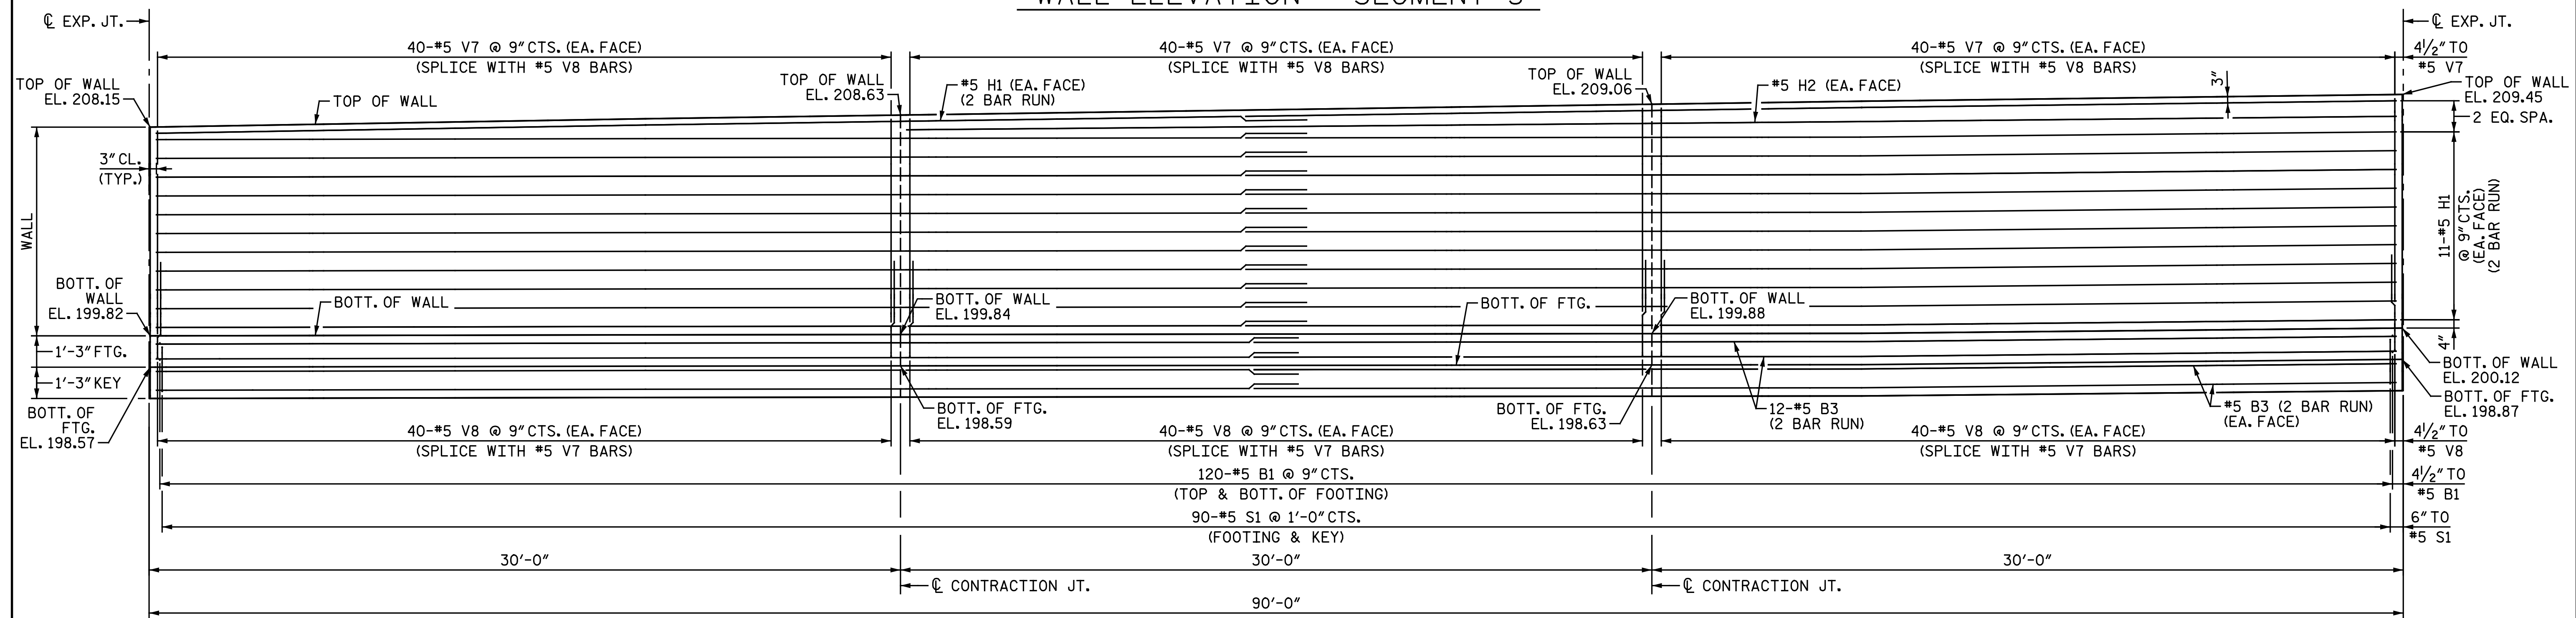

WALL ELEVATION - SEGMENT 4

SPlice LENGTHS		
BAR	SIZE	MIN. SPLICE
"B"	#5	1'-9"
"H"	#5	2'-5"
"V"	#5	1'-9"

PROJECT NO. I-5878
HARNETT COUNTY
 STATION: 10+00.00 -WL7-
 SHEET 2 OF 6

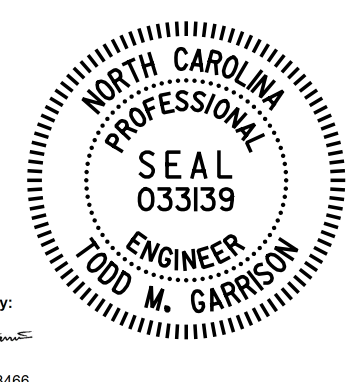

DocuSigned by:
 Todd M. Garrison
 4/28/2021

DOCUMENT NOT CONSIDERED FINAL
 UNLESS ALL SIGNATURES COMPLETED

STATE OF NORTH CAROLINA
 DEPARTMENT OF TRANSPORTATION
 RALEIGH
WALL ELEVATIONS
 FOR RETAINING WALL -WL7-
 BETWEEN -Y15RPA- AND -SR11-

DRAWN BY : M. D. MAYHEW DATE : 3-28-21
 CHECKED BY : J. M. GARRISON DATE : 3-28-21

Michael Baker International		Michael Baker Engineering 8000 Regency Parkway, Suite 600 Cary, North Carolina 27518 NC License No. : F-1084		REVISIONS			SHEET NO.	
NO.	BY:	DATE:	NO.	BY:	DATE:	W-22		
1			3			TOTAL SHEETS		
2			4			28		