


WALL ELEVATION - SEGMENT 6

PROJECT NO. I-5878
HARNETT COUNTY
 STATION: 10+00.00 -WL7-

SHEET 4 OF 6

SPLICE LENGTHS		
BAR	SIZE	MIN. SPLICE
"B"	#5	1'-9"
"H"	#5	2'-5"
"V"	#5	1'-9"

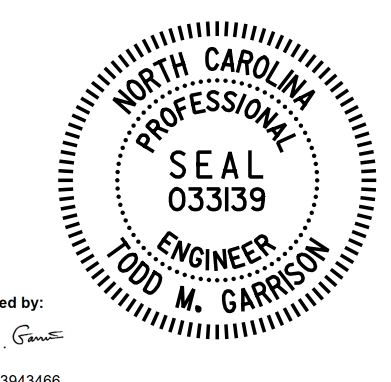

DocuSigned by:
 Todd M. Garrison
 61EAF7523943466
 4/28/2021

DOCUMENT NOT CONSIDERED FINAL
 UNLESS ALL SIGNATURES COMPLETED

STATE OF NORTH CAROLINA
 DEPARTMENT OF TRANSPORTATION
 RALEIGH

WALL ELEVATIONS
 FOR RETAINING WALL -WL7-
 BETWEEN -Y15RPA- AND -SR11-

DRAWN BY : M. D. MAYHEW DATE : 3-28-21
 CHECKED BY : J. M. GARRISON DATE : 3-28-21

REVISIONS						SHEET NO.
NO.	BY:	DATE:	NO.	BY:	DATE:	W-24
1			3			TOTAL SHEETS
2			4			28

Michael Baker International
 Michael Baker Engineering
 8000 Regency Parkway, Suite 600
 Cary, North Carolina 27518
 NC License No.: F-1084