


GEOTECHNICAL ENGINEER


ENGINEER

DocuSigned by:
Ernst Hill
ES2CF8546224F2
 SIGNATURE DATE 5/12/2021

ESTIMATED MSE WALL QUANTITY (SQUARE FEET)	
MSE RETAINING WALL NO. 1	3,800 SF
ARCHITECTURAL CONCRETE SURFACE TREATMENT	3,270 SF

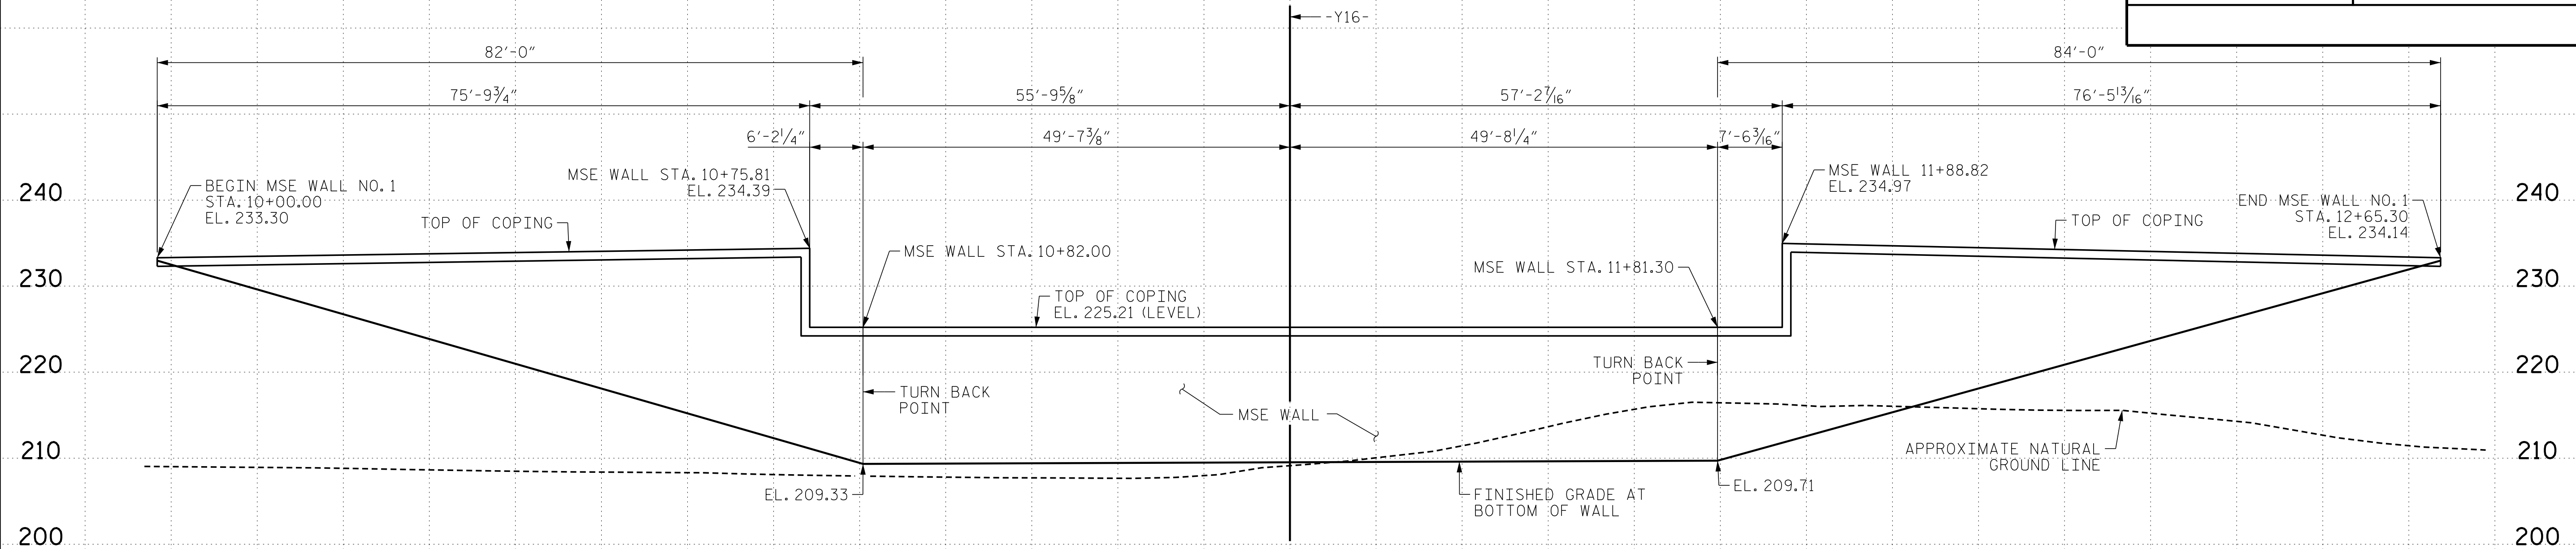

WALL ENVELOPE FOR RETAINING WALL NO. 1
 LOOKING BACKSTATION (-Y16-) AT FRONT FACE OF MSE WALL AT END BENT 1

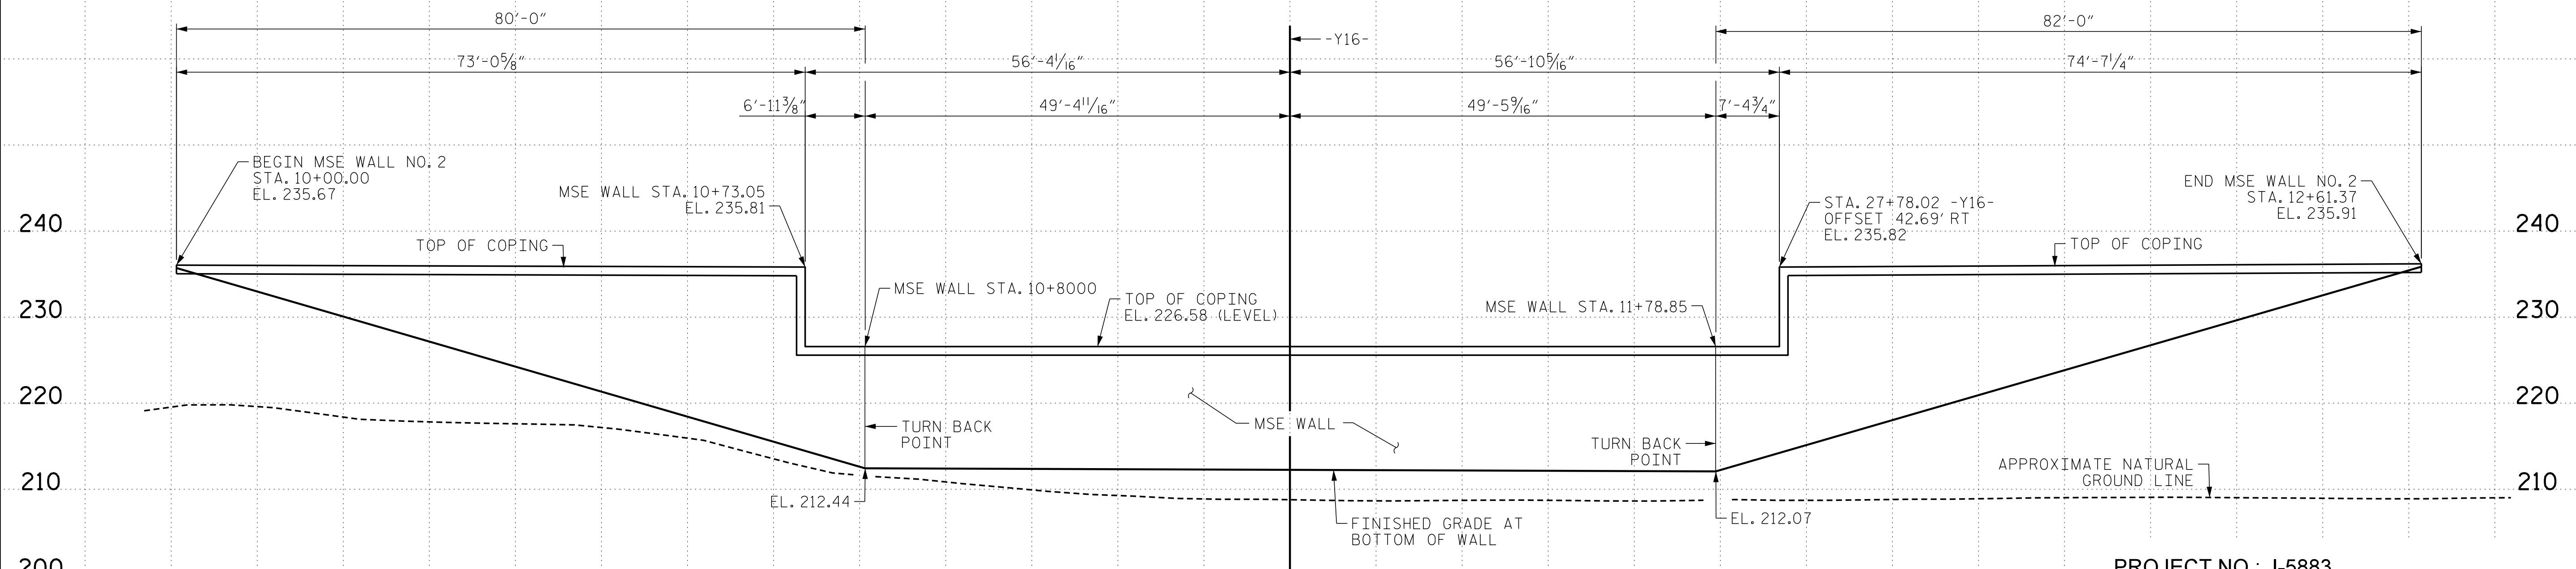

WALL ENVELOPE FOR RETAINING WALL NO. 2
 LOOKING AHEAD STATION (-Y16-) AT FRONT FACE OF MSE WALL AT END BENT 2

ESTIMATED MSE WALL QUANTITY (SQUARE FEET)	
MSE RETAINING WALL NO. 2	3,400 SF
ARCHITECTURAL CONCRETE SURFACE TREATMENT	2,940 SF

PROJECT NO.: I-5883
 HARNETT COUNTY
 STATION: 27+09.19 -Y16- / 1101+61.98 -L-
 SHEET 2 OF 5

PREPARED BY: KHH DATE: 10/02/18
 REVIEWED BY: REK DATE: 10/02/18

9751 SOUTHERN PINE BLVD
 CHARLOTTE, NC 28273
 (704) 523-4726

REVISIONS						SHEET NO.
NO.	BY	DATE	NO.	BY	DATE	
1			3			W-2
2			4			