


ESTIMATED MSE WALL QUANTITY (SQUARE FEET)	
MSE RETAINING WALL NO. 1	3,500 SF
ARCHITECTURAL CONCRETE SURFACE TREATMENT	2,940 SF

ENGINEER


GEOTECHNICAL ENGINEER  
NORTH CAROLINA PROFESSIONAL SEAL 029147  
ENGINEER  
KRISTEN H. HILL

DocuSigned by:  
*Kristen Hill*  
ES2CF8546224E2  
SIGNATURE

5/12/2021  
DATE

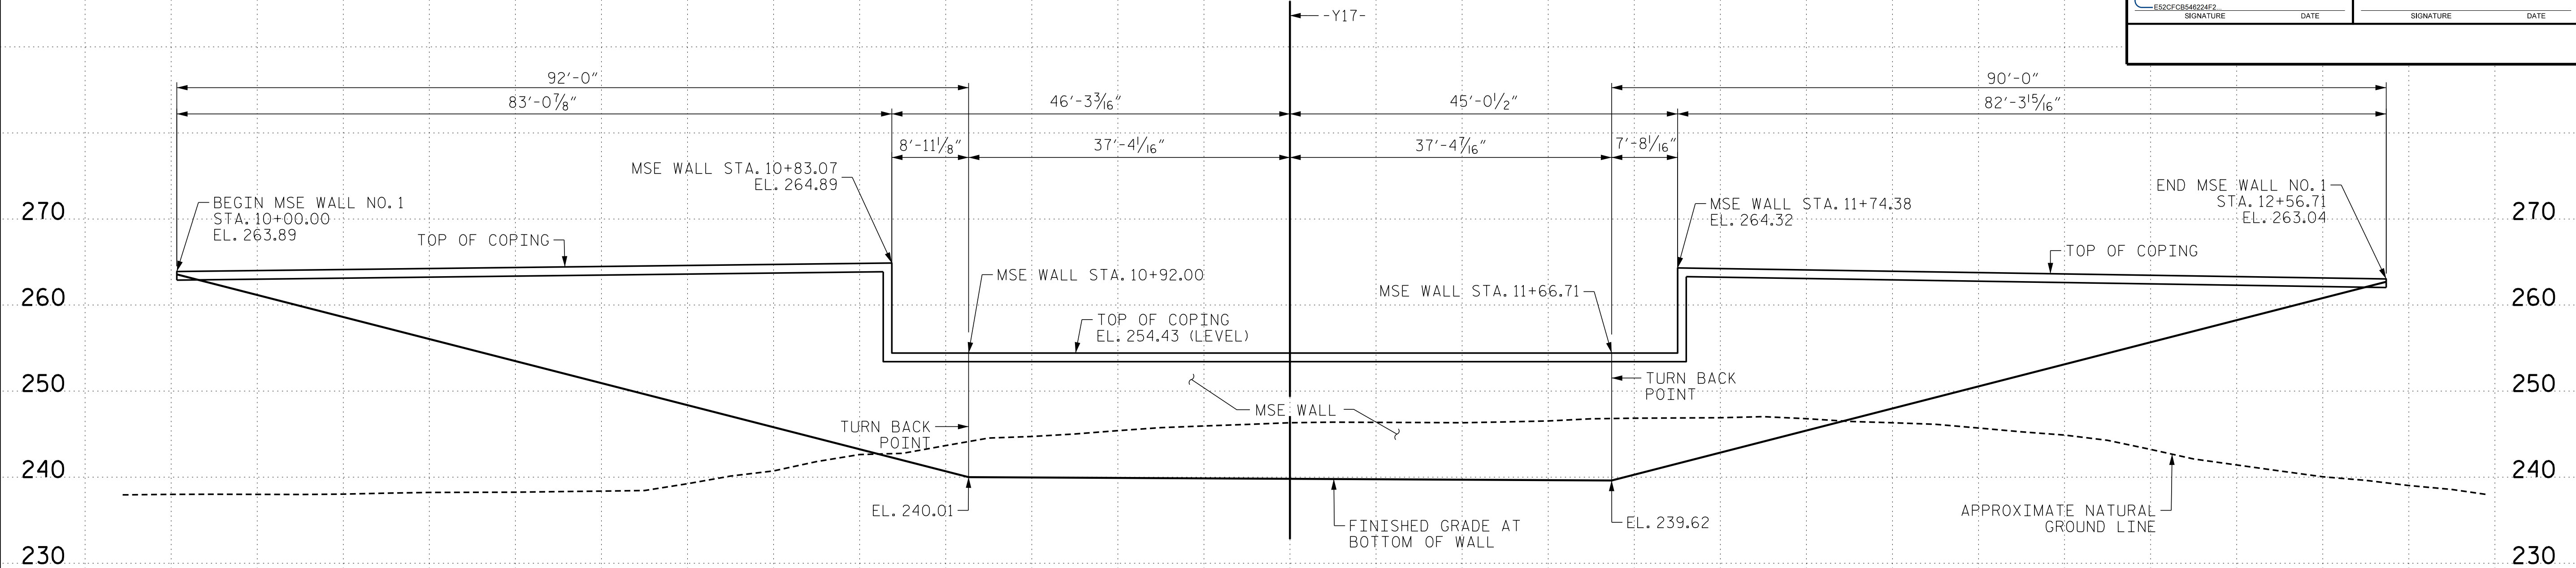

**WALL ENVELOPE FOR RETAINING WALL NO. 1**  
LOOKING BACKSTATION (-Y17-) AT FRONT FACE OF MSE WALL AT END BENT 1

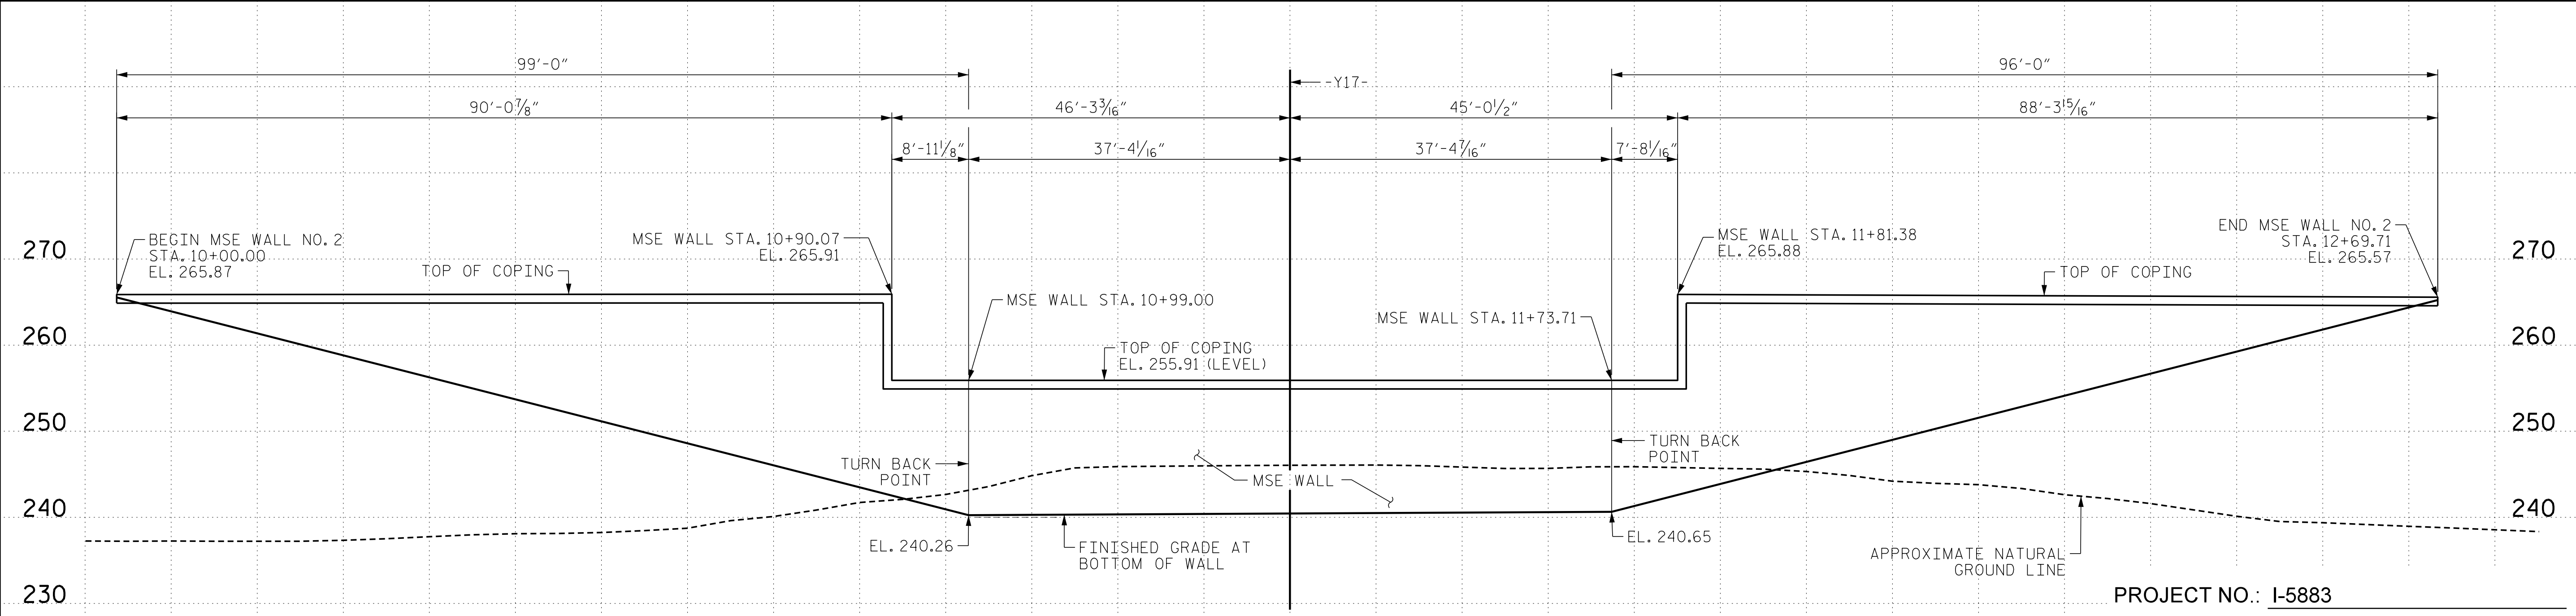

**WALL ENVELOPE FOR RETAINING WALL NO. 2**  
LOOKING AHEAD STATION (-Y17-) AT FRONT FACE OF MSE WALL AT END BENT 2

ESTIMATED MSE WALL QUANTITY (SQUARE FEET)	
MSE RETAINING WALL NO. 2	3,800 SF
ARCHITECTURAL CONCRETE SURFACE TREATMENT	3,215 SF

PROJECT NO.: I-5883  
HARNETT COUNTY  
STATION: 26+80.73 -Y17- / 1206+59.51 -L-  
SHEET 2 OF 5

PREPARED BY: KHH      DATE: 2/12/19  
REVIEWED BY: SEM      DATE: 2/12/19

9751 SOUTHERN PINE BLVD  
CHARLOTTE, NC 28273  
(704) 523-4726

MSE RETAINING WALL NO. 1 AND NO. 2 WALL ENVELOPES					
REVISIONS					
NO.	BY	DATE	NO.	BY	DATE
1			3		
2			4		

SHEET NO. W-7