


GEOTECHNICAL ENGINEER

ENGINEER

PROFESSIONAL SEAL 029147

DocuSigned by: **Ensten Hill** 7/8/2021

SIGNATURE DATE SIGNATURE DATE

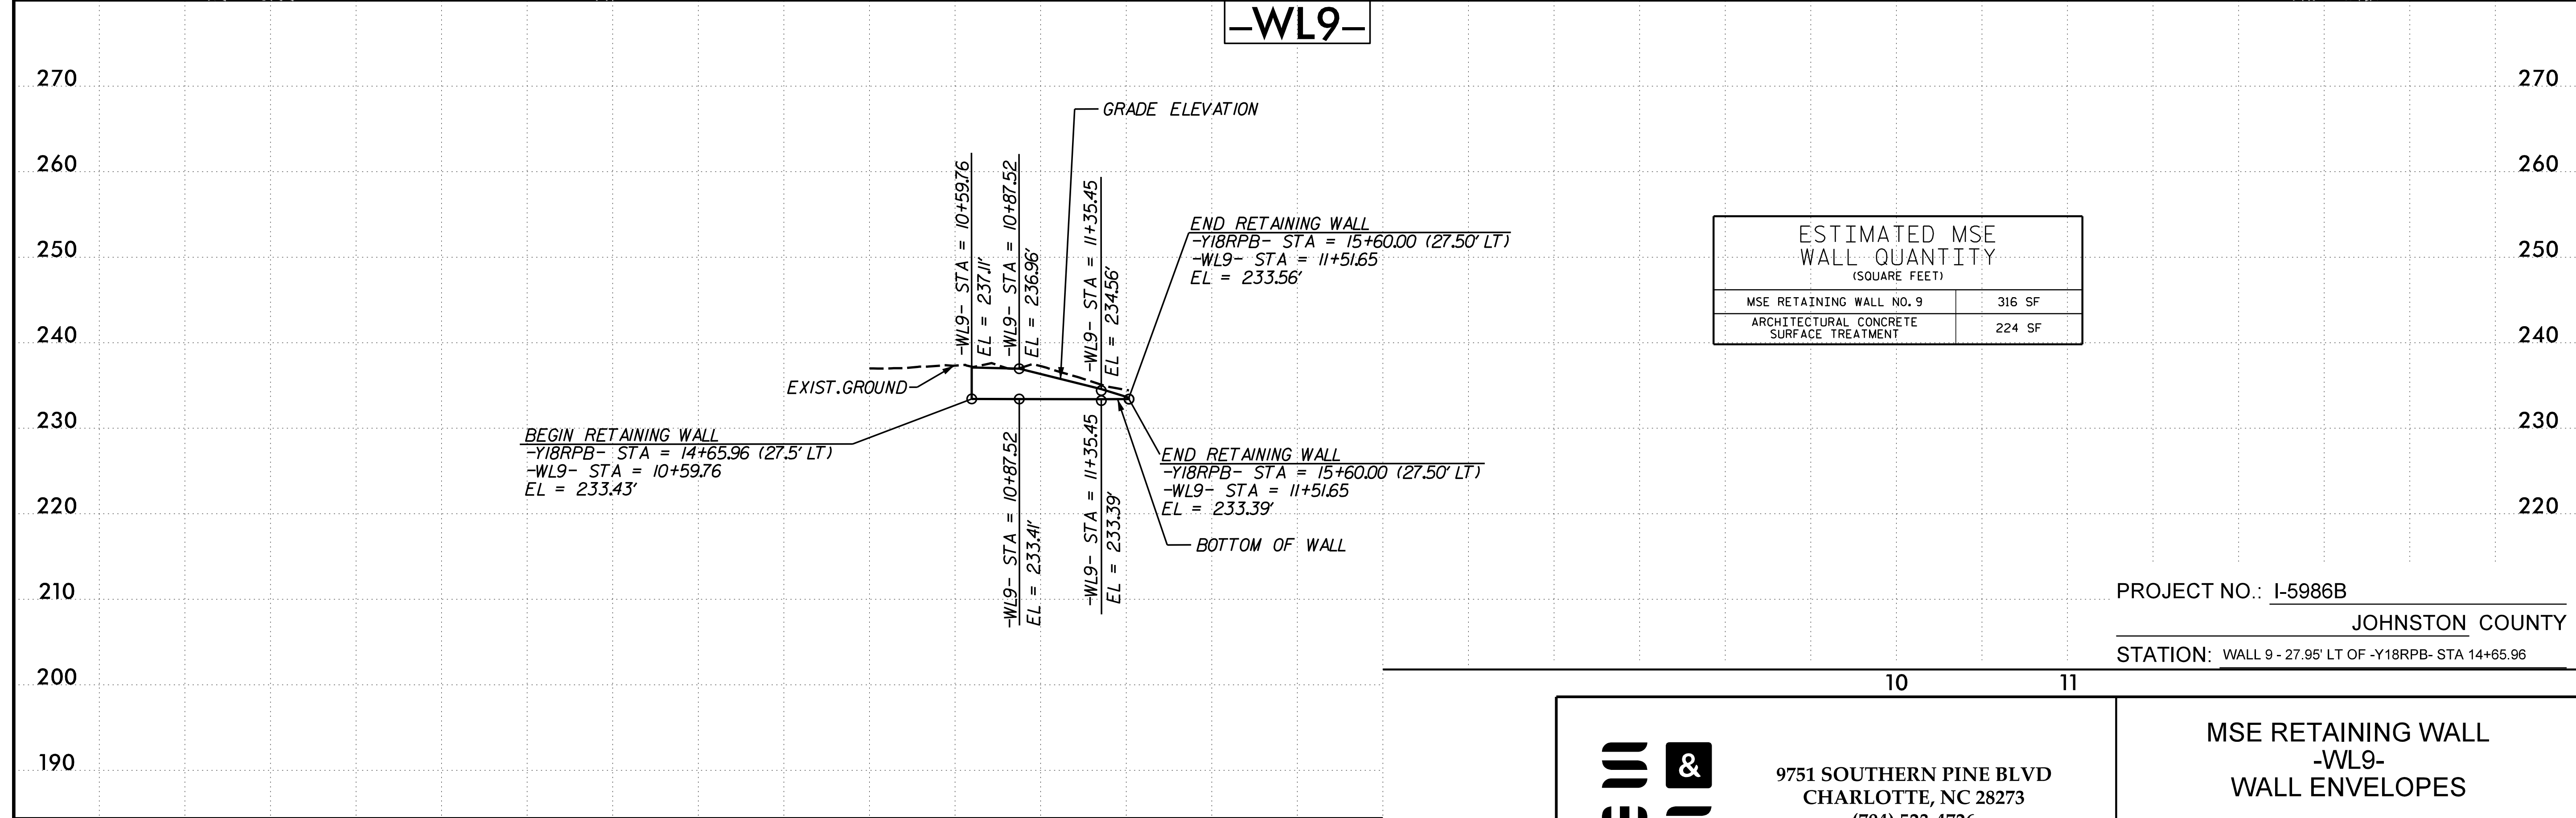

PREPARED BY: KHH	DATE: 06/30/21
REVIEWED BY: SEM	DATE: 06/30/21

9751 SOUTHERN PINE BLVD
CHARLOTTE, NC 28273
(704) 523-4726

REVISIONS						SHEET NO.
NO.	BY	DATE	NO.	BY	DATE	
1			3			W-6
2			4			