

T.I.P.: I-5986B

CONTRACT NO.:

STATE OF NORTH CAROLINA
DEPARTMENT OF TRANSPORTATION

SIGNING PLAN
HARNETT AND JOHNSTON COUNTIES

LOCATION: I-95 FROM NORTH OF HODGES CHAPEL ROAD
(EXIT 77) TO I-40 (EXIT 81).

INDEX

SHEET NO.	DESCRIPTION
SIGN-1	TITLE SHEET
SIGN-2	TYPE "A" AND TYPE "B" GROUND MOUNTED SIGNS
SIGN-3	TYPE "E" AND MILEMARKER SIGNS
SIGN-3A	TYPE "F" SIGNS
SIGN-4-40	SIGN DESIGNS AND OVERHEAD DETAILS
SIGN-5-22	SIGN DETAIL SHEETS
SIGN-23-24	TEMPORARY SIGN DETAIL SHEETS

PROJECT NOTES

- 1 DISPOSAL OF SIGN SYSTEM, U-CHANNEL
- 2 DISPOSAL OF SIGN SYSTEM, WOOD
- 3 DISPOSAL OF SIGN SYSTEM, STEEL BEAM
- 4 DISPOSAL OF SIGN SYSTEM, OVERHEAD SIGN SYSTEM
- 5 RELOCATE SIGN, TYPE A
- 6 DISPOSAL OF SUPPORT, STEEL BEAM
- 7 DISPOSAL OF SIGN A OR B (OVERHEAD)
- 8 RELOCATE SIGN, TYPE E

SUMMARY OF QUANTITIES

ITEM NO.		ITEM DESCRIPTION	QUANTITY	UNIT
DESC. NO.	SECT. NO.			
4048000000	902	REINFORCED CONCRETE SIGN FOUNDATION	16	C.Y.
4054000000	902	PLAIN CONCRETE SIGN FOUNDATION	4	C.Y.
4057000000	SP	OVERHEAD FOOTING	132	C.Y.
4060000000	903	SUPPORTS, BREAKAWAY STEEL BEAM	21188	LB.
4072000000	903	SUPPORTS, 3 LB STEEL U-CHANNEL	2342	L.F.
4096000000	904	SIGN ERECTION, TYPE D	8	EA.
4102000000	904	SIGN ERECTION, TYPE E	97	EA.
4108000000	904	SIGN ERECTION, TYPE F	23	EA.
4109000000	904	SIGN ERECTION, TYPE A (OVERHEAD)	11	EA.
4109000000	904	SIGN ERECTION, TYPE B (OVERHEAD)	10	EA.
4110000000	904	SIGN ERECTION, TYPE A (GROUND MOUNTED)	10	EA.
4114000000	904	SIGN ERECTION, MILEMARKERS	6	EA.
4116100000	904	SIGN ERECTION, RELOCATE SIGN TYPE A (GROUND MOUNTED)	19	EA.
4116100000	904	SIGN ERECTION, RELOCATE SIGN TYPE E	3	EA.
4082100000	906	SUPPORTS, OVERHEAD SIGN STRUCTURE @ STA 1247+00 -L-	1	L.S.
4082100000	906	SUPPORTS, OVERHEAD SIGN STRUCTURE @ STA 1272+50 -L-	1	L.S.
4082100000	906	SUPPORTS, OVERHEAD SIGN STRUCTURE @ STA 1278+50 -L-	1	L.S.
4082100000	906	SUPPORTS, OVERHEAD SIGN STRUCTURE @ STA 1305+00 -L-	1	L.S.
4082100000	906	SUPPORTS, OVERHEAD SIGN STRUCTURE @ STA 1331+50 -L-	1	L.S.
4082100000	906	SUPPORTS, OVERHEAD SIGN STRUCTURE @ STA 1351+00 -L-	1	L.S.
4082100000	906	SUPPORTS, OVERHEAD SIGN STRUCTURE @ STA 1367+00 -L-	1	L.S.
4082100000	906	SUPPORTS, OVERHEAD SIGN STRUCTURE @ STA 1377+00 -L-	1	L.S.
4082100000	906	SUPPORTS, OVERHEAD SIGN STRUCTURE @ STA 1393+50 -L-	1	L.S.
4138000000	907	DISPOSAL OF SUPPORT, STEEL BEAM	19	EA.
4149000000	907	DISPOSAL OF SIGN SYSTEM, OVERHEAD	4	EA.
4152000000	907	DISPOSAL OF SIGN SYSTEM, STEEL BEAM	35	EA.
4155000000	907	DISPOSAL OF SIGN SYSTEM, U-CHANNEL	67	EA.
4158000000	907	DISPOSAL OF SIGN SYSTEM, WOOD	4	EA.

PLAN REVIEWED BY: N.C.D.O.T. SIGNING AND DELINEATION UNIT

AYMAN ALQUDWAH, P.E. SIGNING & DELINEATION REGIONAL ENGINEER

ERIC WARD SIGNING & DELINEATION DESIGN ENGINEER



ROADWAY STANDARD DRAWING

THE FOLLOWING ROADWAY STANDARDS AS APPEAR IN "ROADWAY STANDARD DRAWINGS" - N.C. DEPARTMENT OF TRANSPORTATION - RALEIGH, N.C., DATED JANUARY 2018 ARE APPLICABLE TO THIS PROJECT AND BY REFERENCE HEREBY ARE CONSIDERED A PART OF THESE PLANS:

STD. NO.	TITLE
901.10	TYPE 'A' SIGNS
901.20	TYPE 'B' SIGNS
901.50	ARROWS AND SHIELDS
901.70	SIGN STRINGERS AND SUPPORT SPACING
901.80	SIGN MOUNTING DETAILS - FOR TYPE A AND TYPE B SIGNS
903.10	GROUND MOUNTED SIGN SUPPORTS
903.30	BARRIER SIGN SUPPORT ASSEMBLY
903.40	MEDIAN BARRIER SIGN SUPPORT AND ANCHORAGE
904.10	ORIENTATION OF GROUND MOUNTED SIGNS
904.20	SECONDARY SIGN MOUNTING
904.30	SUPPLEMENTAL SIGN MOUNTING
904.40	MILEPOST AND PLACEMENT
904.50	MOUNTING OF TYPE 'D', 'E' AND 'F' SIGNS ON 'U' CHANNEL POSTS
910.40	MOUNTING OF TYPE 'D', 'E' AND 'F' SIGNS ON 'U' CHANNEL POSTS

GENERAL NOTES

- . SIGNS FURNISHED BY STATE
- . CONFIRM IN WRITING AT LEAST 4 MONTHS IN ADVANCE, THE ACTUAL DATE THE DEPARTMENT FURNISHED SIGNS WILL BE REQUIRED.
- . ALL TYPE 'D' SIGNS SHALL BE MOUNTED ON TWO U-CHANNEL POSTS UNLESS OTHERWISE INDICATED ON THE PLANS.
- . IF REMOVAL OR RELOCATION OF SIGNS ON PRIVATE STREET (NON-STATE MAINTAINED) IS REQUIRED DUE TO CONSTRUCTION, THE CONTRACTOR SHALL INFORM THE ENGINEER. THE WORK WILL BE COMPLETED BY OTHERS.
- . WHEN NOT STATIONED OR DIMENSIONED ON PLANS, ALL 'E' AND 'F' SIGNS SHALL BE FIELD LOCATED BY THE ENGINEER
- . ALL EXISTING SIGNS ON "U" CHANNEL POST WITHIN THE PROJECT LIMITS SHALL BE REMOVED AND DISPOSED OF UNLESS OTHERWISE NOTED ON PLANS.
- . WHEN EXISTING SIGNS ARE REMOVED AND INSTALLED ON NEW SUPPORTS, THE RE-ERECTION SHALL IMMEDIATELY FOLLOW THE REMOVAL.
- . THE BACKGROUND FOR TYPE E & F SIGNS SHALL BE TYPE C REFLECTIVE SHEETING.
- . DO NOT BEGIN FABRICATION FOR TYPES A & B SIGNS MOUNTED ON OVERHEAD STRUCTURES OR STEEL SUPPORTS UNTIL "S" DIMENSIONS HAVE BEEN FIELD VERIFIED.
- . SEE ROADWAY PLANS FOR GUARD/GUIDE RAIL DETAILS.



PLAN PREPARED BY: Ramey Kemp Associates

















W.JASON HAMILTON, P.E., PTOE PROJECT MANAGER

TIMOTHY S. POPELKA, P.E. PROJECT ENGINEER



5808 Farrington Place Raleigh, North Carolina 27609
Phone: 919-872-5115 | www.rameykemp.com | NC License No. C-0910

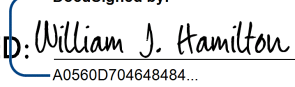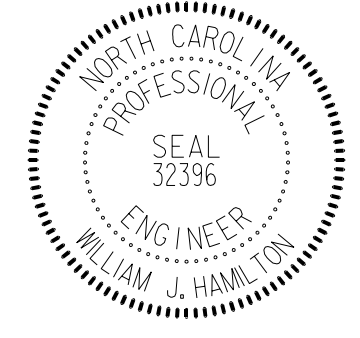TIP NO.	SHEET NO.
I - 5986B	SIGN - 1
APPROVED:  ASSISTANT ENGINEER	
DATE: 3/15/2021	
SEAL 	
DOCUMENT NOT CONSIDERED FINAL UNLESS ALL SIGNATURES COMPLETED	

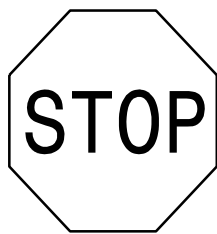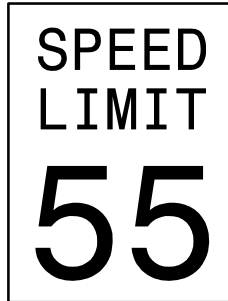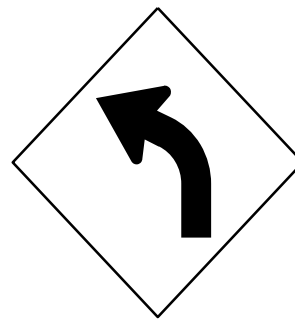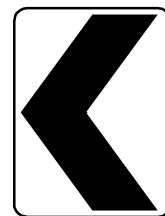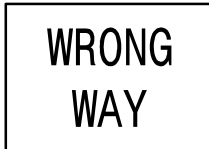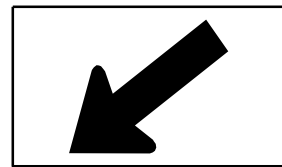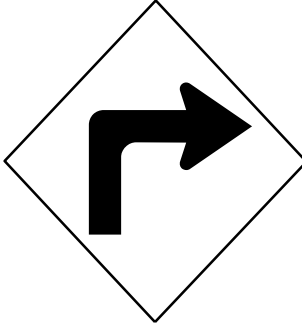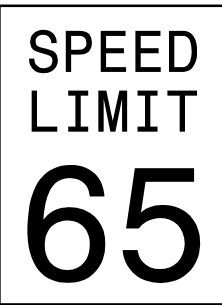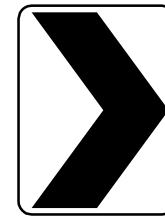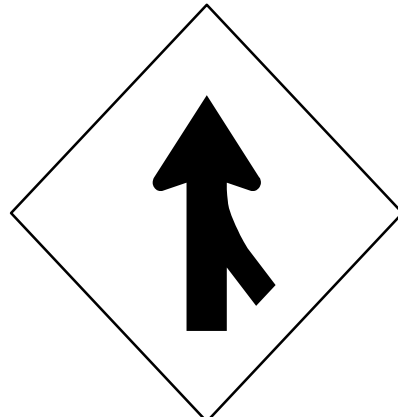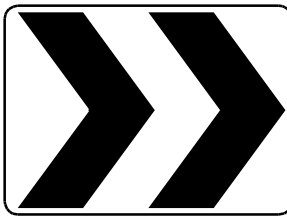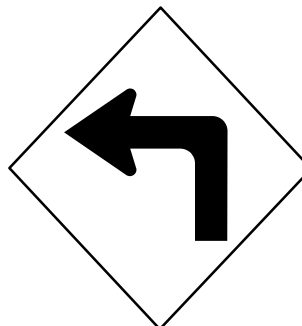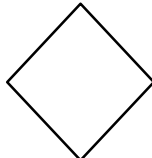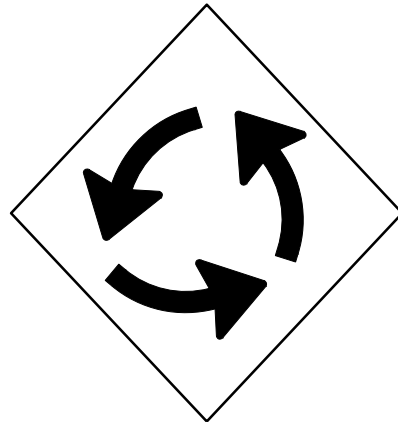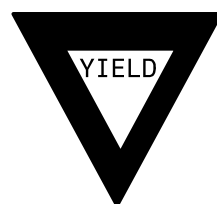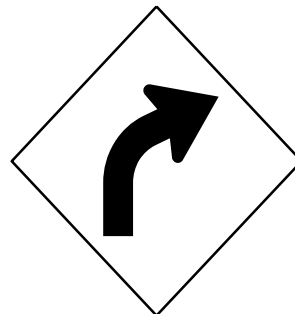401 QUANTITY REQ'D <u>6</u>  36" X 36" R1-1 ONE "U" POST PER SIGN	406 QUANTITY REQ'D <u>1</u>  30" X 36" R2-1 ONE "U" POST PER SIGN	411 QUANTITY REQ'D <u>1</u>  54" X 18" R6-1 (L) TWO "U" POSTS PER SIGN	416 QUANTITY REQ'D <u>8</u>  30" X 30" W11-2 ONE "U" POST PER SIGN	421 QUANTITY REQ'D <u>2</u>  30" X 30" W14-1 ONE "U" POST PER SIGN	426 QUANTITY REQ'D <u>1</u>  30" X 30" W1-2L ONE "U" POST PER SIGN	TIP NO. I - 5986B SHEET NO. SIGN -3 Designed by APPROVED: <i>William J. Hamilton</i> 4356073484834 DATE: <u>3/15/2021</u> SEAL  DOCUMENT NOT CONSIDERED FINAL UNLESS ALL SIGNATURES COMPLETED						
						402 QUANTITY REQ'D <u>1</u>  30" X 30" W14-2 ONE "U" POST PER SIGN	407 QUANTITY REQ'D <u>13</u>  24" X 30" W1-8L ONE "U" POST PER SIGN	412 QUANTITY REQ'D <u>4</u>  36" X 24" R5-1a ONE "U" POST PER SIGN	417 QUANTITY REQ'D <u>8</u>  24" X 12" W16-7 MOUNT BELOW SIGN 417 IN 8 INSTALLATIONS	422 QUANTITY REQ'D <u>1</u>  30" X 30" W1-1R ONE "U" POST PER SIGN	427 QUANTITY REQ'D <u>1</u>  18" X 18" W13-1 MOUNT BELOW SIGN 426 IN 1 INSTALLATIONS	QUANTITY REQ'D <u>2</u>  12" X 48" D10-2 ONE "U" POST PER SIGN
						403 QUANTITY REQ'D <u>4</u>  48" X 60" R2-1 TWO "U" POSTS PER SIGN	408 QUANTITY REQ'D <u>16</u>  24" X 30" W1-8R ONE "U" POST PER SIGN	413 QUANTITY REQ'D <u>3</u>  48" X 48" W4-1 (R) TWO "U" POSTS PER SIGN	418 QUANTITY REQ'D <u>4</u>  30" X 24" R6-4 ONE "U" POST PER SIGN	423 QUANTITY REQ'D <u>1</u>  30" X 30" W1-1L ONE "U" POST PER SIGN		
						404 QUANTITY REQ'D <u>12</u>  18" X 18" OM4-3 ONE "U" POST PER SIGN	409 QUANTITY REQ'D <u>4</u>  36" X 36" R5-1 ONE "U" POST PER SIGN MOUNTED ON BACK OF SIGN 415 IN 2 INSTALLATIONS	414 QUANTITY REQ'D <u>4</u>  30" X 30" W2-6 ONE "U" POST PER SIGN	419 QUANTITY REQ'D <u>1</u>  30" X 30" R3-7 ONE "U" POST PER SIGN	424 QUANTITY REQ'D <u>2</u>  18" X 18" W13-1 MOUNT BELOW SIGNS 422 AND 423 IN 2 INSTALLATIONS		
405 QUANTITY REQ'D <u>6</u>  30" X 36" R2-1 ONE "U" POST PER SIGN	410 QUANTITY REQ'D <u>1</u>  54" X 18" R6-1 (R) TWO "U" POSTS PER SIGN	415 QUANTITY REQ'D <u>8</u>  36" X 36" X 36" R1-2 ONE "U" POST PER SIGN	420 QUANTITY REQ'D <u>1</u>  30" X 36" R3-8 ONE "U" POST PER SIGN	425 QUANTITY REQ'D <u>1</u>  30" X 30" W1-2R ONE "U" POST PER SIGN								
						TYPE "E" AND MILEMARKER SIGNS						

Y:\3111-4543-4578-8C9B-40B30D17B086\DRAWINGS\PLANES\TYPE E AND MILEMARKER SIGNS.dwg

501		523		506		510		514		518		519		520		521		522		524	
SOUTH		INTERSTATE 95		NORTH SOUTH		50		SOUTH		SOUTH NORTH		242		NORTH SOUTH		242		JCT		INTERSTATE 95	
1 - 36" X 18"		1 - 36" X 36"		2 - 24" X 12"		2 - 24" X 24"		1 - 24" X 12"		1 - 24" X 12"		2 - 24" X 12"		2 - 24" X 12"		2 - 24" X 12"		1 - 24" X 12"		1 - 24" X 12"	
1 - 21" X 15"		1 - 21" X 15"		2 - 21" X 15"		2 - 21" X 15"		1 - 21" X 15"		2 - 21" X 15"		2 - 21" X 15"		2 - 21" X 15"		2 - 21" X 15"		2 - 21" X 15"		2 - 21" X 15"	
ONE "U" POST PER ASSEMBLY		ONE "U" POST PER ASSEMBLY		TWO "U" POSTS PER ASSEMBLY		TWO "U" POSTS PER ASSEMBLY		ONE "U" POST PER ASSEMBLY		TWO "U" POSTS PER ASSEMBLY		TWO "U" POSTS PER ASSEMBLY		TWO "U" POSTS PER ASSEMBLY		TWO "U" POSTS PER ASSEMBLY		ONE "U" POST PER ASSEMBLY		ONE "U" POST PER ASSEMBLY	
502		522		507		511		515		519		523		527		531		535		539	
JCT		INTERSTATE 95		SOUTH NORTH		NORTH TO		NORTH NORTH		NORTH SOUTH		242		242		242		JCT		INTERSTATE 95	
1 - 24" X 12"		1 - 24" X 24"		2 - 24" X 12"		2 - 24" X 12"		2 - 24" X 12"		2 - 24" X 12"		2 - 24" X 12"		2 - 24" X 12"		2 - 24" X 12"		1 - 24" X 12"		1 - 24" X 12"	
1 - 24" X 24"		1 - 24" X 24"		1 - 24" X 24"		1 - 24" X 24"		1 - 24" X 24"		1 - 24" X 24"		1 - 24" X 24"		1 - 24" X 24"		1 - 24" X 24"		1 - 24" X 24"		1 - 24" X 24"	
ONE "U" POST PER ASSEMBLY		ONE "U" POST PER ASSEMBLY		TWO "U" POSTS PER ASSEMBLY		TWO "U" POSTS PER ASSEMBLY		TWO "U" POSTS PER ASSEMBLY		TWO "U" POSTS PER ASSEMBLY		TWO "U" POSTS PER ASSEMBLY		TWO "U" POSTS PER ASSEMBLY		TWO "U" POSTS PER ASSEMBLY		ONE "U" POST PER ASSEMBLY		ONE "U" POST PER ASSEMBLY	
503		525		508		512		516		520		524		528		532		536		540	
NORTH		INTERSTATE 95		NORTH TO		NORTH		SOUTH		NORTH		242		242		242		NORTH		INTERSTATE 95	
1 - 36" X 18"		1 - 36" X 36"		2 - 24" X 12"		1 - 24" X 12"		1 - 24" X 12"		1 - 24" X 12"		1 - 24" X 12"		1 - 24" X 12"		1 - 24" X 12"		1 - 24" X 12"		1 - 24" X 12"	
1 - 21" X 15"		1 - 21" X 15"		2 - 21" X 15"		1 - 21" X 15"		1 - 21" X 15"		1 - 21" X 15"		1 - 21" X 15"		1 - 21" X 15"		1 - 21" X 15"		1 - 21" X 15"		1 - 21" X 15"	
ONE "U" POST PER ASSEMBLY		ONE "U" POST PER ASSEMBLY		TWO "U" POSTS PER ASSEMBLY		ONE "U" POST PER ASSEMBLY		ONE "U" POST PER ASSEMBLY		ONE "U" POST PER ASSEMBLY		TWO "U" POSTS PER ASSEMBLY		TWO "U" POSTS PER ASSEMBLY		TWO "U" POSTS PER ASSEMBLY		ONE "U" POST PER ASSEMBLY		ONE "U" POST PER ASSEMBLY	
504		526		509		513		517		521		525		529		533		537		541	
JCT		50		SOUTH		SOUTH		NORTH SOUTH		SOUTH SOUTH		50		50		50		JCT		INTERSTATE 95	
1 - 24" X 12"		1 - 24" X 24"		1 - 24" X 12"		2 - 24" X 12"		2 - 24" X 12"		2 - 24" X 12"		1 - 24" X 12"		1 - 24" X 12"		1 - 24" X 12"		1 - 24" X 12"		1 - 24" X 12"	
1 - 24" X 24"		1 - 24" X 24"		1 - 30" X 24"		1 - 30" X 24"		1 - 30" X 24"		1 - 30" X 24"		1 - 30" X 24"		1 - 30" X 24"		1 - 30" X 24"		1 - 30" X 24"		1 - 30" X 24"	
ONE "U" POST PER ASSEMBLY		ONE "U" POST PER ASSEMBLY		ONE "U" POST PER ASSEMBLY		TWO "U" POSTS PER ASSEMBLY		TWO "U" POSTS PER ASSEMBLY		TWO "U" POSTS PER ASSEMBLY		TWO "U" POSTS PER ASSEMBLY		TWO "U" POSTS PER ASSEMBLY		TWO "U" POSTS PER ASSEMBLY		ONE "U" POST PER ASSEMBLY		ONE "U" POST PER ASSEMBLY	
505		527		510		514		518		522		526		530		534		538		542	
SOUTH		242		SOUTH		NORTH TO		NORTH NORTH		SOUTH NORTH		50		50		50		JCT		INTERSTATE 95	
1 - 24" X 12"		1 - 30" X 24"		1 - 24" X 12"		2 - 24" X 12"		2 - 24" X 12"		2 - 24" X 12"		2 - 24" X 12"		2 - 24" X 12"		2 - 24" X 12"		1 - 24" X 12"		1 - 24" X 12"	
1 - 21" X 15"		1 - 21" X 15"		1 - 21" X 15"		2 - 21" X 15"		2 - 21" X 15"		2 - 21" X 15"		2 - 21" X 15"		2 - 21" X 15"		2 - 21" X 15"		2 - 21" X 15"		2 - 21" X 15"	
ONE "U" POST PER ASSEMBLY		ONE "U" POST PER ASSEMBLY		ONE "U" POST PER ASSEMBLY		TWO "U" POSTS PER ASSEMBLY		TWO "U" POSTS PER ASSEMBLY		TWO "U" POSTS PER ASSEMBLY		TWO "U" POSTS PER ASSEMBLY		TWO "U" POSTS PER ASSEMBLY		TWO "U" POSTS PER ASSEMBLY		ONE "U" POST PER ASSEMBLY		ONE "U" POST PER ASSEMBLY	
TYPE "F" SIGNS																					

TIP NO.	SHEET NO.
I - 5986B	SIGN - 3A
Designed by: <i>William J. Hamilton</i>	
APPROVED: <i>William J. Hamilton</i>	
DATE: 3/15/2021	
SEAL	
DOCUMENT NOT CONSIDERED FINAL UNLESS ALL SIGNATURES COMPLETED	

RKA

RAMEY KEMP ASSOCIATES

5808 Faringdon Place
Raleigh, North Carolina 27609
Phone: 919-872-5115

NC License No. C-0910
www.rameykemp.com

SIGN NUMBER: 1B
TYPE: A(OH)
QUANTITY: 1
SIGN WIDTH: 22'-0"
HEIGHT: 6'-6"
TOTAL AREA: 143.0 Sq.Ft.
BORDER TYPE: FLUSH
RECESS: 0"
WIDTH: 2"
RADII: 12"
NO. Z BARS: 2
LENGTH: 256.0

BACKG COLOR: Green
COPY COLOR: White
SYMBOL
X
Y
WID
HT
MAT'L: 0.125" (3.2 mm) ALUMINUM

DESIGN BY: TSP
PROJECT ID: I-5986B
CHECKED BY: WJH
Nov 19, 2019
DIV: 6

264"

19.2"

16"EM

14.2"

10"E

18.6"

46.9"

15"E

16.1"

78"

18.1"

227.8"

18.1"

Hodges Chapel Rd
1/2 MILE

BORDER
R=12"
TH=2"

Spacing Factor is 1 unless specified otherwise

LETTER POSITIONS
Letter spacings are to start of next letter
Series/Size
Text Length
EM 2000
227.8
E 2000
70.1
NORTH CAROLINA D.O.T. SIGN DETAIL
FILENAME: Sign Designs

SIGN NUMBER: 2B
TYPE: A(OH)
QUANTITY: 1
SIGN WIDTH: 22'-0"
HEIGHT: 6'-6"
TOTAL AREA: 143.0 Sq.Ft.
BORDER TYPE: FLUSH
RECESS: 0"
WIDTH: 2"
RADII: 12"
NO. Z BARS: 2
LENGTH: 256.0

BACKG COLOR: Green
COPY COLOR: White
SYMBOL
X
Y
WID
HT
MAT'L: 0.125" (3.2 mm) ALUMINUM

DESIGN BY: TSP
PROJECT ID: I-5986B
CHECKED BY: WJH
Nov 19, 2019
DIV: 6

264"

19.4"

16"EM

14.2"

10"E

18.4"

47.1"

15"E

15.9"

78"

18.1"

227.8"

18.1"

Hodges Chapel Rd
1 MILE

BORDER
R=12"
TH=2"

Spacing Factor is 1 unless specified otherwise

LETTER POSITIONS
Letter spacings are to start of next letter
Series/Size
Text Length
EM 2000
227.8
E 2000
52.6
NORTH CAROLINA D.O.T. SIGN DETAIL
FILENAME: Sign Designs

SIGN NUMBER: 3B
TYPE: A(OH)
QUANTITY: 1
SIGN WIDTH: 17'-6"
HEIGHT: 13'-0"
TOTAL AREA: 227.5 Sq.Ft.
BORDER TYPE: FLUSH
RECESS: 0"
WIDTH: 2"
RADII: 12"
NO. Z BARS: 4
LENGTH: 202.0

BACKG COLOR: Green
COPY COLOR: White
SYMBOL
X
Y
WID
HT
M1-S-2-24-10C 43.4 101.8 36 36
M1-S-3-24-7C 130.6 101.5 36 36
MAT'L: 0.125" (3.2 mm) ALUMINUM

DESIGN BY: TSP
PROJECT ID: I-5986B
CHECKED BY: WJH
Jun 18, 2019
DIV: 6

210"

18.5"

36"

16.2"

16"EM

12"

16"EM

14.2"

10"E

17.1"

18.2"

36"

72.2"

15"E

14.6"

156"

18.6"

172.8"

18.6"

Benson
Newton Grove
1 MILE

BORDER
R=12"
TH=2"

Spacing Factor is 1 unless specified otherwise

LETTER POSITIONS
Letter spacings are to start of next letter
Series/Size
Text Length
EM 2000
87.2
EM 2000
172.8
E 2000
52.6
NORTH CAROLINA D.O.T. SIGN DETAIL
FILENAME: Sign Designs

SIGN NUMBER: 4B, 8B
TYPE: A(OH)
QUANTITY: 2
SIGN WIDTH: 17'-6"
HEIGHT: 13'-0"
TOTAL AREA: 227.5 Sq.Ft.
BORDER TYPE: FLUSH
RECESS: 0"
WIDTH: 2"
RADII: 12"
NO. Z BARS: 4
LENGTH: 202.0

BACKG COLOR: Green
COPY COLOR: White
SYMBOL
X
Y
WID
HT
M1-S-2-24-10C 43.4 102.1 36 36
M1-S-3-24-7C 130.6 101.8 36 36
MAT'L: 0.125" (3.2 mm) ALUMINUM

DESIGN BY: TSP
PROJECT ID: I-5986B
CHECKED BY: WJH
Jun 19, 2019
DIV: 6

210"

18.2"

36"

16.2"

16"EM

12"

16"EM

14.2"

10"E

17.4"

17.9"

36"

72.2"

15"E

14.9"

156"

18.6"

172.8"

18.6"

Benson
Newton Grove
1/2 MILE

BORDER
R=12"
TH=2"

Spacing Factor is 1 unless specified otherwise

LETTER POSITIONS
Letter spacings are to start of next letter
Series/Size
Text Length
EM 2000
87.2
EM 2000
172.8
E 2000
70.1
NORTH CAROLINA D.O.T. SIGN DETAIL
FILENAME: Sign Designs

TIP NO.
I - 5986B

SHEET NO.
SIGN - 4

APPROVED: William J. Hamilton
DATE: 3/15/2021

SEAL
NORTH CAROLINA
PROFESSIONAL
ENGINEER
SEAL
32396
WILLIAM J. HAMILTON

DOCUMENT NOT CONSIDERED FINAL
UNLESS ALL SIGNATURES COMPLETED

RKA
RAMEY KEMP ASSOCIATES
5808 Faringdon Place
Raleigh, North Carolina 27609
Phone: 919-872-5115
NC License No. C-0910
www.rameykemp.com

[illegible][illegible][illegible][illegible]

TIP NO.		SHEET NO.	
I-5986B		SIGN-4A	
DocuSigned by: <i>William J. Hamilton</i> A056ED704848484.			
APPROVED		DATE: 3/15/2019	
SEAL			
			
DOCUMENT NOT CONSIDERED FINAL UNLESS ALL SIGNATURES COMPLETED			
			
RAMEY KEMP ASSOCIATES			
5808 Farington Place Raleigh, North Carolina 27609 Phone: 919-872-5115		NC License No. C-0910 www.rameykemp.com	

SIGN DESIGNS

SIGN NUMBER: 10
TYPE: A(0H)
QUANTITY: 1
SIGN WIDTH: 17'-0"
HEIGHT: 11'-0"
TOTAL AREA: 187.0 Sq.Ft.
BORDER TYPE: FLUSH
RECESS: 0"
WIDTH: 2"
RADII: 12"
NO. Z BARS: 3
LENGTH: 196.0

BACKG COLOR: Green
COPY COLOR: White
SYMBOLX Y WID HT
M1_184 75.8 36 36
ARDOWN19.8 13.8 32 22
ARDOWN192.2 13.8 32 22
MAT'L: 0.125" (3.2 mm) ALUMINUM

DESIGN BY: TSP
PROJECT ID: I-5986B
CHECKED BY: WJH
Aug 26, 2019
DIV: 6

204"

132"

96.2"

20.2"

36"

12"

16"EM

12"

22"

13.8"

19.75"

164.5"

19.75"

BORDER
R=12"
TH=2"

Spacing Factor is 1 unless specified otherwise

Rocky Mount
↓ ↓

LETTER POSITIONS
Letter spacings are to start of next letter
Series/Size
Text Length
EM 2000
164.5

FILENAME: Sign Designs
NORTH CAROLINA D.O.T. SIGN DETAIL

SIGN NUMBER: 201202
TYPE: A
QUANTITY: 2
SIGN WIDTH: 6'-6"
HEIGHT: 5'-0"
TOTAL AREA: 32.5 Sq.Ft.
BORDER TYPE: FLUSH
RECESS: 0"
WIDTH: 1.5"
RADII: 6"
NO. Z BARS: 2
LENGTH: 70.0

BACKG COLOR: Green
COPY COLOR: White
SYMBOLX Y WID HT
AR_Type A49.8 7 17.9 28.2
MAT'L: 0.125" (3.2 mm) ALUMINUM

DESIGN BY: TSP
PROJECT ID: I-5986B
CHECKED BY: WJH
Aug 21, 2019
DIV: 6

78"

60"

31"

18"E

11"

10"

12"E

8.8"

22.2"

7"

9.5"

62.5"

6"

BORDER
R=6"
TH=1.5"

Spacing Factor is 2.25 FOR 'EXIT'
Spacing Factor is 1 unless specified otherwise

EXIT
79 ↗

LETTER POSITIONS
Letter spacings are to start of next letter
Series/Size
Text Length
E 2000
44.4
E 2000
32.2

FILENAME: Sign Designs
NORTH CAROLINA D.O.T. SIGN DETAIL

SIGN NUMBER: 203
TYPE: A
QUANTITY: 1
SIGN WIDTH: 6'-6"
HEIGHT: 5'-0"
TOTAL AREA: 32.5 Sq.Ft.
BORDER TYPE: FLUSH
RECESS: 0"
WIDTH: 1.5"
RADII: 6"
NO. Z BARS: 2
LENGTH: 70.0

BACKG COLOR: Green
COPY COLOR: White
SYMBOLX Y WID HT
AR_Type A49.8 7 17.9 28.2
MAT'L: 0.125" (3.2 mm) ALUMINUM

DESIGN BY: TSP
PROJECT ID: I-5986B
CHECKED BY: WJH
Aug 21, 2019
DIV: 6

78"

60"

31"

18"E

11"

10"

12"E

8.8"

22.2"

7"

14"

58"

6"

BORDER
R=6"
TH=1.5"

Spacing Factor is 2.25 FOR 'EXIT'
Spacing Factor is 1 unless specified otherwise

EXIT
81 ↗

LETTER POSITIONS
Letter spacings are to start of next letter
Series/Size
Text Length
E 2000
44.4
E 2000
23

FILENAME: Sign Designs
NORTH CAROLINA D.O.T. SIGN DETAIL

SIGN NUMBER: 101
TYPE: A
QUANTITY: 1
SIGN WIDTH: 11'-0"
HEIGHT: 2'-0"
TOTAL AREA: 22.0 Sq.Ft.
BORDER TYPE: FLUSH
RECESS: 0"
WIDTH: 1.5"
RADII: 6"
NO. Z BARS: 2
LENGTH: 124.0

BACKG COLOR: Green
COPY COLOR: White
SYMBOLX Y WID HT
MAT'L: 0.125" (3.2 mm) ALUMINUM

DESIGN BY: TSP
PROJECT ID: I-5877
CHECKED BY: WJH
Feb 11, 2020
DIV: 6

132"

24"

10.5"

111"

10.5"

8"

8"EM

8"

BORDER
R=6"
TH=1.5"

Spacing Factor is 1 unless specified otherwise

Johnston County

LETTER POSITIONS
Letter spacings are to start of next letter
Series/Size
Text Length
EM 2000
111

FILENAME: Sign Designs
NORTH CAROLINA D.O.T. SIGN DETAIL

TIP NO.
I - 5986B

SHEET NO.
SIGN - 4B

APPROVED: William J. Hamilton
A0590070464848...

DATE: 3/15/2021

SEAL
NORTH CAROLINA
PROFESSIONAL
ENGINEER
SEAL
32396
WILLIAM J. HAMILTON

DOCUMENT NOT CONSIDERED FINAL
UNLESS ALL SIGNATURES COMPLETED

RKA
RAMEY KEMP ASSOCIATES
5808 Faringdon Place
Raleigh, North Carolina 27609
Phone: 919-872-5115

NC License No. C-0910
www.rameykemp.com

SIGN NUMBER: 102
TYPE: A
QUANTITY: 1
SIGN WIDTH: 10'-0"
HEIGHT: 2'-0"
TOTAL AREA: 20.0 Sq.Ft.
BORDER TYPE: FLUSH
RECESS: 0"
WIDTH: 1.5"
RADII: 6"
NO. Z BARS: 2
LENGTH: 112.0

BACKG COLOR: Green
COPY COLOR: White
SYMBOL
X
Y
WID
HT
0.125" (3.2 mm) ALUMINUM

DESIGN BY: TSP
PROJECT ID: I-5877
CHECKED BY: WJH
Feb 11, 2020
DIV: 6

120"

24"

Harnett County

8"

8"EM

8"

9.8"

100.4"

9.8"

BORDER
R=6"
TH=1.5"

Spacing Factor is 1 unless specified otherwise

LETTER POSITIONS
Letter spacings are to start of next letter
Series/Size
Text Length
EM 2000
100.4
FILENAME: Sign Designs
NORTH CAROLINA D.O.T. SIGN DETAIL

SIGN NUMBER: 103
TYPE: A
QUANTITY: 1
SIGN WIDTH: 12'-0"
HEIGHT: 4'-0"
TOTAL AREA: 48.0 Sq.Ft.
BORDER TYPE: FLUSH
RECESS: 0"
WIDTH: 1.25"
RADII: 3"
NO. Z BARS: 2
LENGTH: 136.0

BACKG COLOR: Green
COPY COLOR: White
SYMBOL
X
Y
WID
HT
MAT'L: 0.125" (3.2 mm) ALUMINUM

DESIGN BY: TSP
PROJECT ID: I-5986B
CHECKED BY: WJH
May 23, 2019
DIV: 6

144"

48"

MOVE OVER OR REDUCE
SPEED FOR STOPPED
EMERGENCY VEHICLES

6"

8"D

6"

8"D

6"

8"D

6"

7.35"

129.3"

7.35"

BORDER
R=3"
TH=1.25"

Spacing Factor is 1 unless specified otherwise

LETTER POSITIONS
Letter spacings are to start of next letter
Series/Size
Text Length
D 2000
129.3
D 2000
111
D 2000
118.1
FILENAME: Sign Designs
NORTH CAROLINA D.O.T. SIGN DETAIL

SIGN NUMBER: 104
TYPE: A
QUANTITY: 1
SIGN WIDTH: 11'-0"
HEIGHT: 6'-6"
TOTAL AREA: 71.5 Sq.Ft.
BORDER TYPE: FLUSH
RECESS: 0"
WIDTH: 2"
RADII: 10"
NO. Z BARS: 2
LENGTH: 124.0

BACKG COLOR: Green
COPY COLOR: White
SYMBOL
X
Y
WID
HT
MAT'L: 0.125" (3.2 mm) ALUMINUM

DESIGN BY: TSP
PROJECT ID: I-5986B
CHECKED BY: WJH
May 23, 2019
DIV: 6

132"

78"

Raleigh
EXIT 81

19.4"

16"EM

11.7"

15"E

15.9"

19.9"

92.2"

19.9"

BORDER
R=10"
TH=2"

Spacing Factor is 1 unless specified otherwise

LETTER POSITIONS
Letter spacings are to start of next letter
Series/Size
Text Length
EM 2000
92.2
E 2000
61.8
FILENAME: Sign Designs
NORTH CAROLINA D.O.T. SIGN DETAIL

SIGN NUMBER: 105
TYPE: A
QUANTITY: 1
SIGN WIDTH: 5'-6"
HEIGHT: 2'-6"
TOTAL AREA: 13.8 Sq.Ft.
BORDER TYPE: FLUSH
RECESS: 0"
WIDTH: 0.75"
RADII: 3"
NO. Z BARS:
LENGTH:

BACKG COLOR: Green
COPY COLOR: White
SYMBOL
X
Y
WID
HT
MAT'L: 0.125" (3.2 mm) ALUMINUM

DESIGN BY: TSP
PROJECT ID: I-5986B
CHECKED BY: WJH
May 23, 2019
DIV: 6

66"

30"

ENTERING
Cape Fear
River Basin

3.9"

4"D

3"

6"EM

4"

5"EM

4.1"

9.1"

47.8"

9.1"

BORDER
R=3"
TH=0.75"

Spacing Factor is 1 unless specified otherwise

LETTER POSITIONS
Letter spacings are to start of next letter
Series/Size
Text Length
D 2000
24
EM 2000
47.8
EM 2000
46
FILENAME: Sign Designs
NORTH CAROLINA D.O.T. SIGN DETAIL

TIP NO.
I - 5986B

SHEET NO.
SIGN-4C

APPROVED:

DocuSigned by:
William J. Hamilton
AD56C070486454.

DATE: 3/15/2021

SEAL


DOCUMENT NOT CONSIDERED FINAL
UNLESS ALL SIGNATURES COMPLETED


RAMEY KEMP ASSOCIATES
5808 Faringdon Place
Raleigh, North Carolina 27609
Phone: 919-872-5115
NC License No. C-0910
www.rameykemp.com

SIGN NUMBER: 106
TYPE: A
QUANTITY: 1
SIGN WIDTH: 5'-0"
HEIGHT: 2'-6"
TOTAL AREA: 12.5 Sq.-Ft.
BORDER TYPE: FLUSH
RECESS: 0"
WIDTH: 0.75"
RADII: 3"
NO. Z BARS:
LENGTH:

BACKG COLOR: Green
COPY COLOR: White
SYMBOL
X
Y
WID
HT
MAT'L: 0.125" (3.2 mm) ALUMINUM

DESIGN BY: TSP
PROJECT ID: I-5986B
CHECKED BY: WJH
May 23, 2019
DIV: 6

ENTERING
Neuse
River Basin

3.9"
4"D
3"
6"EM
4"
5"EM
4.1"

60"
30"
7"
46"
7"

BORDER
R=3"
TH=0.75"

Spacing Factor is 1 unless specified otherwise

LETTER POSITIONS
Letter spacings are to start of next letter
Series/Size
Text Length
D 2000
24
EM 2000
27.1
EM 2000
46
NORTH CAROLINA D.O.T. SIGN DETAIL
FILENAME: Sign Designs

SIGN NUMBER: 107, 108
TYPE: A
QUANTITY: 2
SIGN WIDTH: 7'-6"
HEIGHT: 2'-6"
TOTAL AREA: 18.8 Sq.-Ft.
BORDER TYPE: FLUSH
RECESS: 0"
WIDTH: 0.75"
RADII: 3"
NO. Z BARS:
LENGTH:

BACKG COLOR: Green
COPY COLOR: White
SYMBOL
X
Y
WID
HT
MAT'L: 0.125" (3.2 mm) ALUMINUM

DESIGN BY: TSP
PROJECT ID: I-5986B
CHECKED BY: WJH
Feb 13, 2020
DIV: 6

Welcome To
BENSON
CITY LIMIT

2.25"
8"EM
2.3"
8"E
2.3"
5"D
2.25"

90"
30"
8.2"
73.6"
8.2"

BORDER
R=3"
TH=0.75"

Spacing Factor is 1 unless specified otherwise

LETTER POSITIONS
Letter spacings are to start of next letter
Series/Size
Text Length
EM 2000
73.6
E 2000
46.6
D 2000
34.4
NORTH CAROLINA D.O.T. SIGN DETAIL
FILENAME: Sign Designs

SIGN NUMBER: 1A, 2A
TYPE: B
QUANTITY: 2
SIGN WIDTH: 9'-6"
HEIGHT: 2'-6"
TOTAL AREA: 23.8 Sq.-Ft.
BORDER TYPE: FLUSH
RECESS: 0"
WIDTH: 2"
RADII: 0"
NO. Z BARS: 2
LENGTH: 106.0

BACKG COLOR: Green
COPY COLOR: White
SYMBOL
X
Y
WID
HT
MAT'L: 0.125" (3.2 mm) ALUMINUM

DESIGN BY: TSP
PROJECT ID: I-5986B
CHECKED BY: WJH
May 23, 2019
DIV: 6

EXIT 77

7.5"
15"E
7.5"

114"
30"
10"
10"E
10"

BORDER
R=3"
TH=2"

SPACING FACTOR IS 1.2 FOR 'EXIT'
Spacing Factor is 1 unless specified otherwise

LETTER POSITIONS
Letter spacings are to start of next letter
Series/Size
Text Length
E 2000
31.6
E 2000
26.4
NORTH CAROLINA D.O.T. SIGN DETAIL
FILENAME: Sign Designs

SIGN NUMBER: 3A, 4A, 5A, 6A, 8A
TYPE: B
QUANTITY: 5
SIGN WIDTH: 9'-6"
HEIGHT: 2'-6"
TOTAL AREA: 23.8 Sq.-Ft.
BORDER TYPE: FLUSH
RECESS: 0"
WIDTH: 2"
RADII: 0"
NO. Z BARS: 2
LENGTH: 106.0

BACKG COLOR: Green
COPY COLOR: White
SYMBOL
X
Y
WID
HT
MAT'L: 0.125" (3.2 mm) ALUMINUM

DESIGN BY: TSP
PROJECT ID: I-5986B
CHECKED BY: WJH
May 23, 2019
DIV: 6

EXIT 79

7.5"
15"E
7.5"

114"
30"
10"
10"E
10"

BORDER
R=3"
TH=2"

SPACING FACTOR IS 1.2 FOR 'EXIT'
Spacing Factor is 1 unless specified otherwise

LETTER POSITIONS
Letter spacings are to start of next letter
Series/Size
Text Length
E 2000
31.6
E 2000
26.9
NORTH CAROLINA D.O.T. SIGN DETAIL
FILENAME: Sign Designs

TIP NO.
I - 5986B

SHEET NO.
SIGN - 4D

DocuSigned by:
APPROVED: William J. Hamilton
A058007046484

DATE: 3/15/2021

SEAL
NORTH CAROLINA
PROFESSIONAL
SEAL
32396
ENGINEER
WILLIAM J. HAMILTON

DOCUMENT NOT CONSIDERED FINAL
UNLESS ALL SIGNATURES COMPLETED

RKA
RAMEY KEMP ASSOCIATES
5808 Faringdon Place
Raleigh, North Carolina 27609
Phone: 919-872-5115
NC License No. C-0910
www.rameykemp.com

SIGN NUMBER: 7A,9A,11A,10A,102A
TYPE: B
QUANTITY: 5
SIGN WIDTH: 9'-6"
HEIGHT: 2'-6"
TOTAL AREA: 23.8 Sq.Ft.
BORDER TYPE: FLUSH
RECESS: 0"
WIDTH: 2"
RADII: 0"
NO. Z BARS: 2
LENGTH: 106.0

BACKG COLOR: Green
COPY COLOR: White
SYMBOL
X
Y
WID
HT
MAT'L: 0.125" (3.2 mm) ALUMINUM

DESIGN BY: TSP
PROJECT ID: I-5986B
CHECKED BY: WJH
May 23, 2019
DIV: 6

114"

10"

10"E

10"

7.5"

15"E

7.5"

24.5"

65"

24.5"

BORDER
R=3"
TH=2"

SPACING FACTOR IS 1.2 FOR "EXIT"
Spacing Factor is 1 unless specified otherwise

LETTER POSITIONS
Letter spacings are to start of next letter
Series/Size
Text Length
E 2000
31.6
E 2000
19.2
NORTH CAROLINA D.O.T. SIGN DETAIL
FILENAME: Sign Designs

SIGN NUMBER: 301
TYPE: D
QUANTITY: 1
SIGN WIDTH: 7'-0"
HEIGHT: 2'-6"
TOTAL AREA: 17.5 Sq.Ft.
BORDER TYPE: FLUSH
RECESS: 0"
WIDTH: 0.75"
RADII: 3"
NO. Z BARS:
LENGTH:

BACKG COLOR: Green
COPY COLOR: White
SYMBOL
X
Y
WID
HT
AR_FISHOOK
21.6
16.9
9.9
10.8
AR_Type D
67.2
4.7
6
9
MAT'L: 0.125" (3.2 mm) ALUMINUM

DESIGN BY: TSP
PROJECT ID: I-5986B
CHECKED BY: WJH
May 23, 2019
DIV: 6

84"

2.3"

10.8"

6.2"

6"D

4.7"

30"

7.75"

68.5"

7.75"

BORDER
R=3"
TH=0.75"

Spacing Factor is 1 unless specified otherwise

LETTER POSITIONS
Letter spacings are to start of next letter
Series/Size
Text Length
D 2000
25
D 2000
53.5
NORTH CAROLINA D.O.T. SIGN DETAIL
FILENAME: Sign Designs

SIGN NUMBER: 302
TYPE: D
QUANTITY: 1
SIGN WIDTH: 7'-0"
HEIGHT: 2'-6"
TOTAL AREA: 17.5 Sq.Ft.
BORDER TYPE: FLUSH
RECESS: 0"
WIDTH: 0.75"
RADII: 3"
NO. Z BARS:
LENGTH:

BACKG COLOR: Green
COPY COLOR: White
SYMBOL
X
Y
WID
HT
MAT'L: 0.125" (3.2 mm) ALUMINUM

DESIGN BY: TSP
PROJECT ID: I-5986B
CHECKED BY: WJH
Aug 22, 2019
DIV: 6

84"

6"

6"D

6"

6"D

6"

30"

5.6"

72.8"

5.6"

BORDER
R=3"
TH=0.75"

Spacing Factor is 1 unless specified otherwise

LETTER POSITIONS
Letter spacings are to start of next letter
Series/Size
Text Length
D 2000
72.8
D 2000
72.8
NORTH CAROLINA D.O.T. SIGN DETAIL
FILENAME: Sign Designs

SIGN NUMBER: 303
TYPE: D
QUANTITY: 1
SIGN WIDTH: 6'-6"
HEIGHT: 2'-6"
TOTAL AREA: 16.3 Sq.Ft.
BORDER TYPE: FLUSH
RECESS: 0"
WIDTH: 0.75"
RADII: 3"
NO. Z BARS:
LENGTH:

BACKG COLOR: Green
COPY COLOR: White
SYMBOL
X
Y
WID
HT
AR_Type D
6.3
17.8
6
9
AR_FISHOOK
10.9
2.3
9.9
10.8
MAT'L: 0.125" (3.2 mm) ALUMINUM

DESIGN BY: TSP
PROJECT ID: I-5986B
CHECKED BY: WJH
May 23, 2019
DIV: 6

78"

3.2"

9"

4.7"

10.8"

2.3"

30"

6.25"

65.5"

6.25"

BORDER
R=3"
TH=0.75"

Spacing Factor is 1 unless specified otherwise

LETTER POSITIONS
Letter spacings are to start of next letter
Series/Size
Text Length
D 2000
53.5
D 2000
35.8
NORTH CAROLINA D.O.T. SIGN DETAIL
FILENAME: Sign Designs

TIP NO.
I - 5986B

SHEET NO.
SIGN - 4E

APPROVED: *William J. Hamilton*
A0560D704848484...

DATE: 3/15/2021

SEAL
NORTH CAROLINA
PROFESSIONAL
ENGINEER
SEAL
32396
WILLIAM J. HAMILTON

DOCUMENT NOT CONSIDERED FINAL
UNLESS ALL SIGNATURES COMPLETED

RKA
RAMEY KEMP ASSOCIATES
5808 Faringdon Place
Raleigh, North Carolina 27609
Phone: 919-872-5115
NC License No. C-0910
www.rameykemp.com

[illegible][illegible][illegible][illegible]

TIP NO.
I - 5986B

SHEET NO.
SIGN - 4G

DESIGNED BY:
APPROVED: *William J. Hamilton*
A05900710464584


DATE: 3/15/2021

SEAL



DOCUMENT NOT CONSIDERED FINAL
UNLESS ALL SIGNATURES COMPLETED


RAMEY KEMP ASSOCIATES
5808 Faringdon Place
Raleigh, North Carolina 27609
Phone: 919-872-5115
NC License No. C-0910
www.rameykemp.com

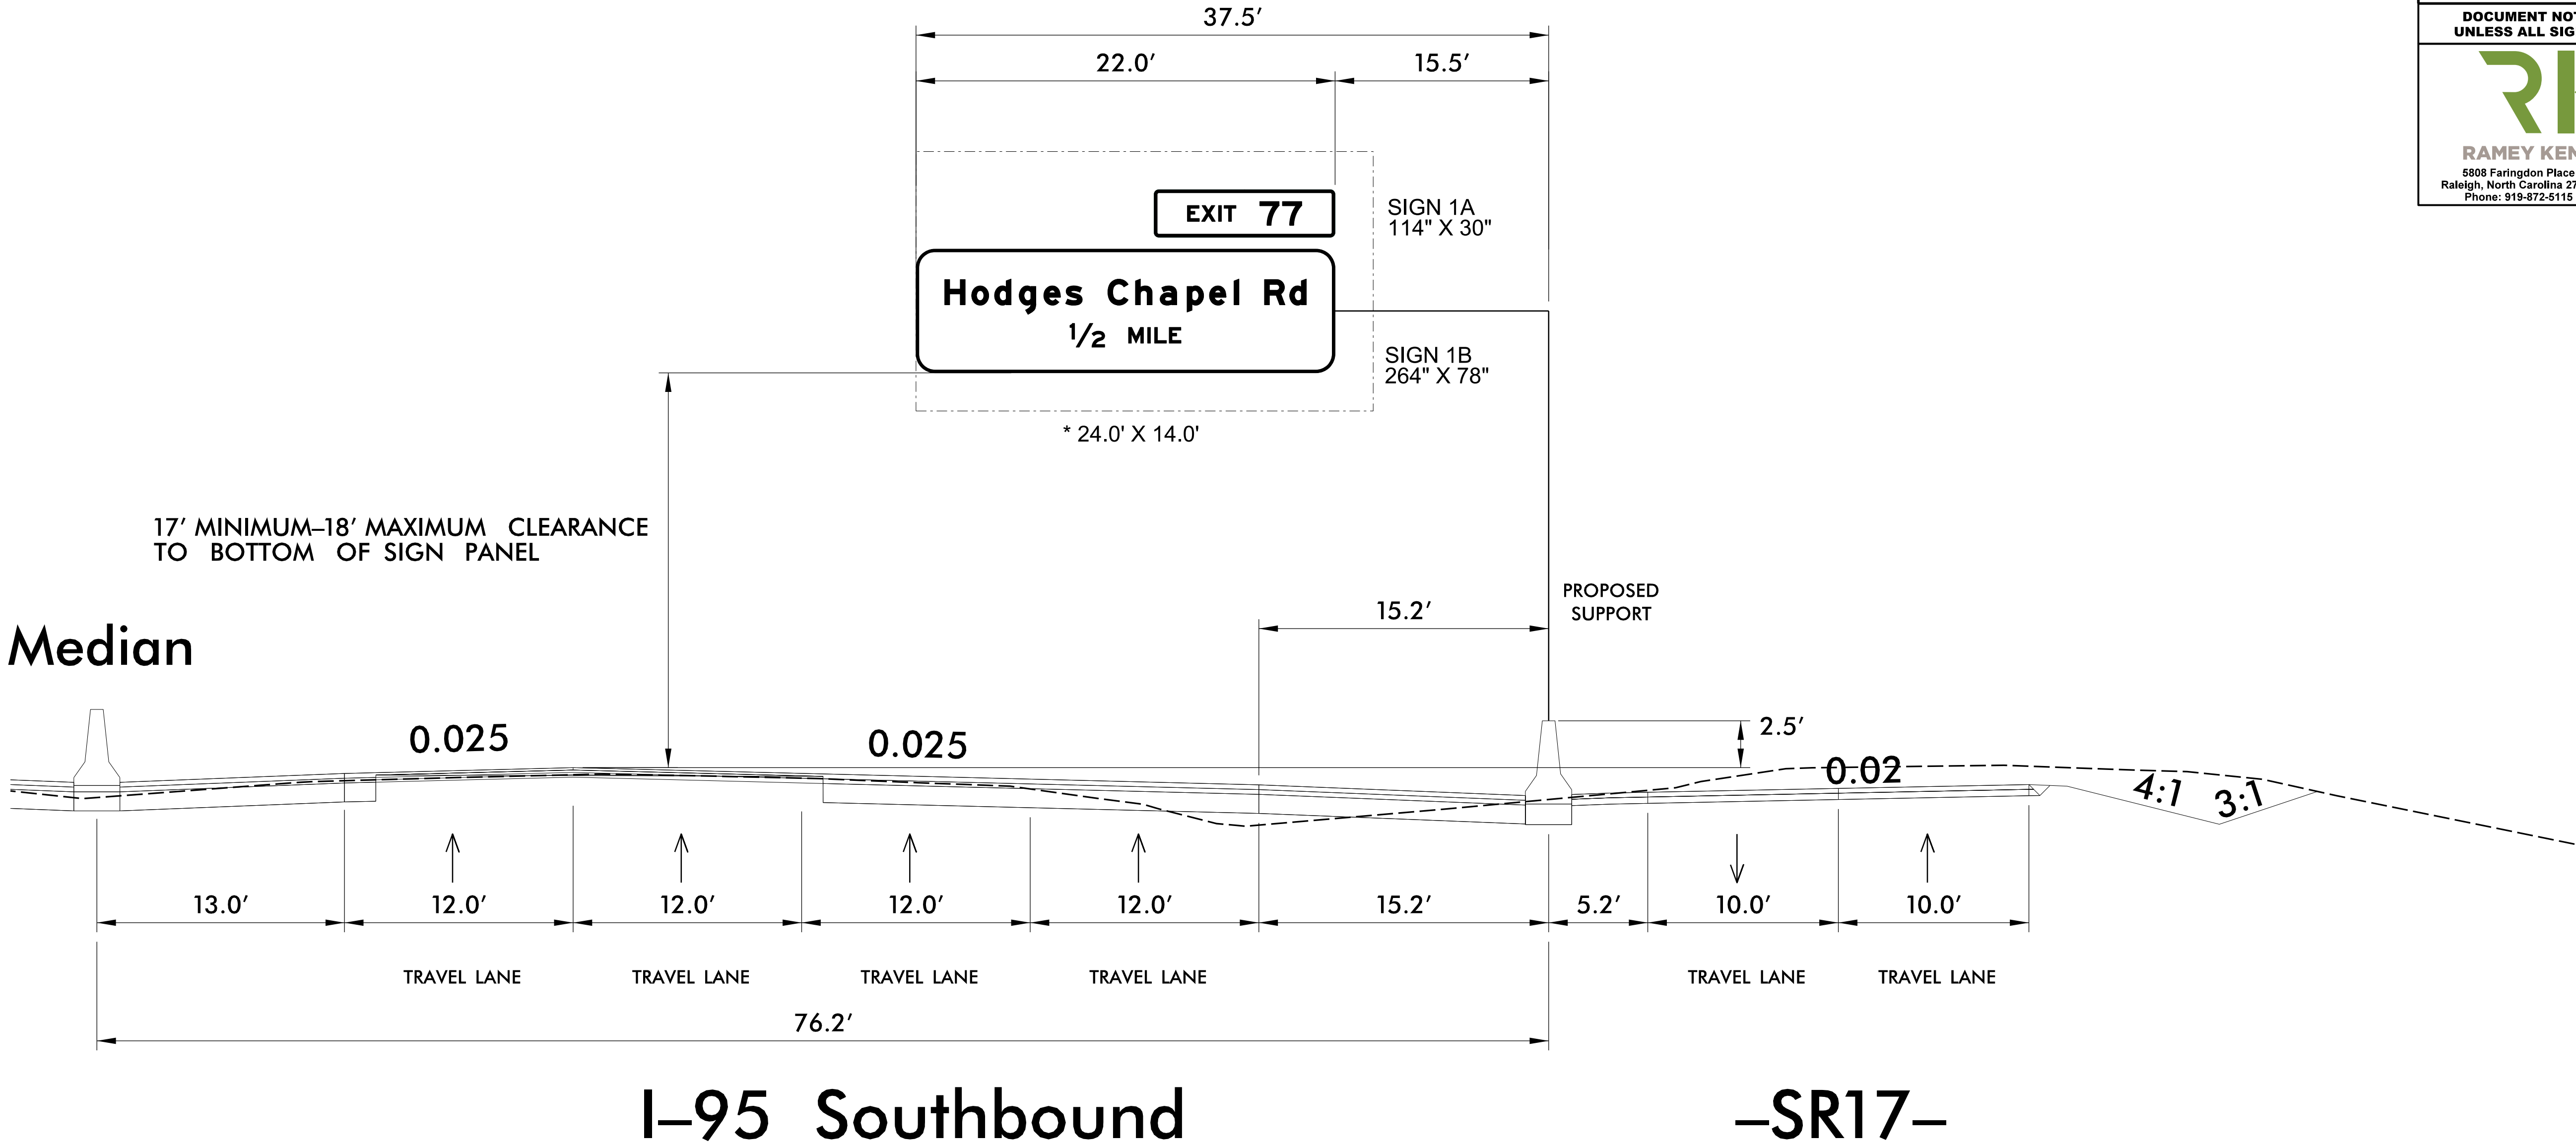

NOTES:

- IF THE CONTRACTOR BIDS ALUMINUM SIGN STRUCTURE, EACH SHALL BE PROVIDED WITH AN APPROVED HIGHWAY TRUSS DAMPER DEVICE IN ACCORDANCE WITH AASHTO SPECIFICATIONS.
- MOUNT SIGNS VERTICALLY CENTERED ON HORIZONTAL MEMBER OF STRUCTURE.
- FIELD VERIFICATION SHALL BE REQUIRED FOR ALL FOOTING ELEVATIONS, PER THE LATEST NCDOT STANDARD SPECIFICATIONS FOR ROADS AND STRUCTURES. PROVIDE FIELD VERIFICATION TO THE SIGNING SECTION.
- THE TOP OF THE FOOTING SHALL EXTEND AT LEAST 4 INCHES AND NOT MORE THAN 24 INCHES ABOVE THE HIGHEST POINT OF THE GROUND SURFACE AT THE FOOTING.
- SIGN HANGERS AND ATTACHMENT HARDWARE SHALL BE PROVIDED AND INSTALLED ON THE ASSEMBLY TO ACCOMMODATE ALL SIGNS SHOWN IN THIS PLAN SHEET.
- DESIGN AND CONSTRUCTION REQUIREMENTS FOR SIGN STRUCTURES SHALL ACCOMMODATE WIND VELOCITY OF 110 M.P.H.

* THESE DIMENSIONS SHALL BE USED FOR WIND LOAD AND DEAD LOAD COMPUTATIONS IN DESIGN OF STRUCTURE AND FOOTINGS. DESIGN AND CONSTRUCTION REQUIREMENTS FOR SIGN STRUCTURES SHALL ACCOMMODATE WIND VELOCITY OF 110 M.P.H.

OVERHEAD SIGN ASSEMBLY "A"
STA 1247+00 -L-

TIP NO.
I - 5986B

SHEET NO.
SIGN - 4H

APPROVED: *William J. Hamilton*


DATE: 3/15/2021

SEAL



DOCUMENT NOT CONSIDERED FINAL
UNLESS ALL SIGNATURES COMPLETED


RAMEY KEMP ASSOCIATES
5808 Faringdon Place
Raleigh, North Carolina 27609
Phone: 919-872-5115
NC License No. C-0910
www.rameykemp.com

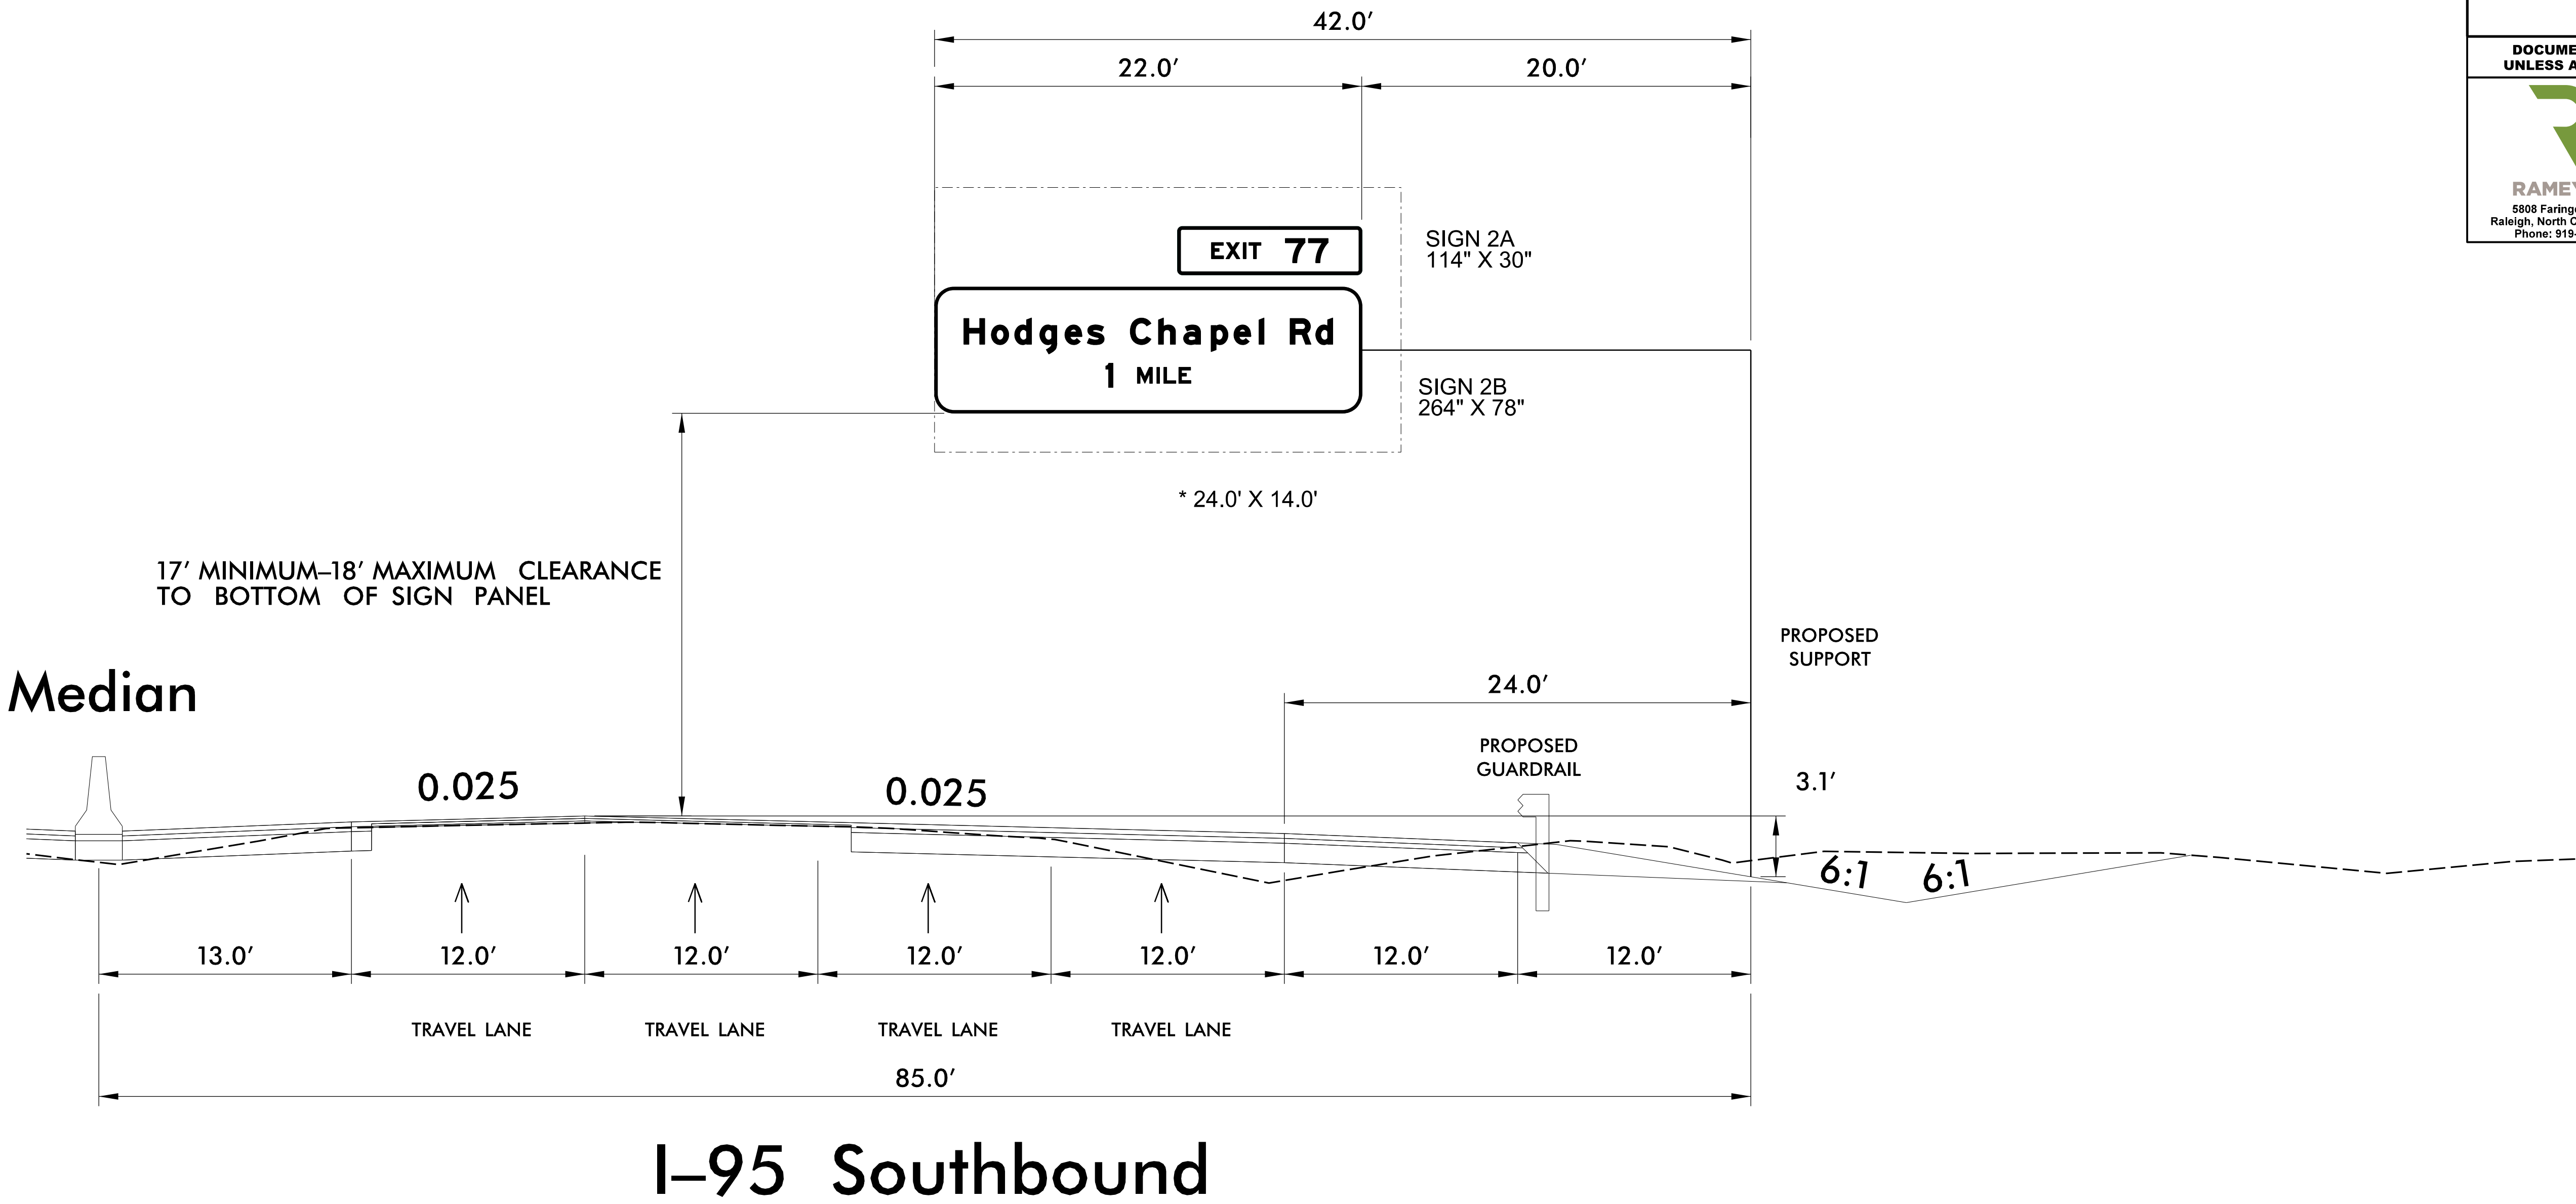

NOTES:

- IF THE CONTRACTOR BIDS ALUMINUM SIGN STRUCTURE, EACH SHALL BE PROVIDED WITH AN APPROVED HIGHWAY TRUSS DAMPER DEVICE IN ACCORDANCE WITH AASHTO SPECIFICATIONS.
- MOUNT SIGNS VERTICALLY CENTERED ON HORIZONTAL MEMBER OF STRUCTURE.
- FIELD VERIFICATION SHALL BE REQUIRED FOR ALL FOOTING ELEVATIONS, PER THE LATEST NCDOT STANDARD SPECIFICATIONS FOR ROADS AND STRUCTURES. PROVIDE FIELD VERIFICATION TO THE SIGNING SECTION.
- THE TOP OF THE FOOTING SHALL EXTEND AT LEAST 4 INCHES AND NOT MORE THAN 24 INCHES ABOVE THE HIGHEST POINT OF THE GROUND SURFACE AT THE FOOTING.
- SIGN HANGERS AND ATTACHMENT HARDWARE SHALL BE PROVIDED AND INSTALLED ON THE ASSEMBLY TO ACCOMMODATE ALL SIGNS SHOWN IN THIS PLAN SHEET.
- DESIGN AND CONSTRUCTION REQUIREMENTS FOR SIGN STRUCTURES SHALL ACCOMMODATE WIND VELOCITY OF 110 M.P.H.

* THESE DIMENSIONS SHALL BE USED FOR WIND LOAD AND DEAD LOAD COMPUTATIONS IN DESIGN OF STRUCTURE AND FOOTINGS. DESIGN AND CONSTRUCTION REQUIREMENTS FOR SIGN STRUCTURES SHALL ACCOMMODATE WIND VELOCITY OF 110 M.P.H.

OVERHEAD SIGN ASSEMBLY "B"
STA 1272+50 -L-

TIP NO.
I - 5986B

SHEET NO.
SIGN - 4I

APPROVED:

DESIGNED BY: William J. Hamilton
AD550071948484

DATE: 3/15/2021

SEAL

NORTH CAROLINA
PROFESSIONAL
SEAL
32396
ENGINEER
WILLIAM J. HAMILTON


DOCUMENT NOT CONSIDERED FINAL
UNLESS ALL SIGNATURES COMPLETED

RKA

RAMEY KEMP ASSOCIATES

5908 Faringdon Place
Raleigh, North Carolina 27609
Phone: 919-872-5115

NC License No. C-0910
www.rameykemp.com

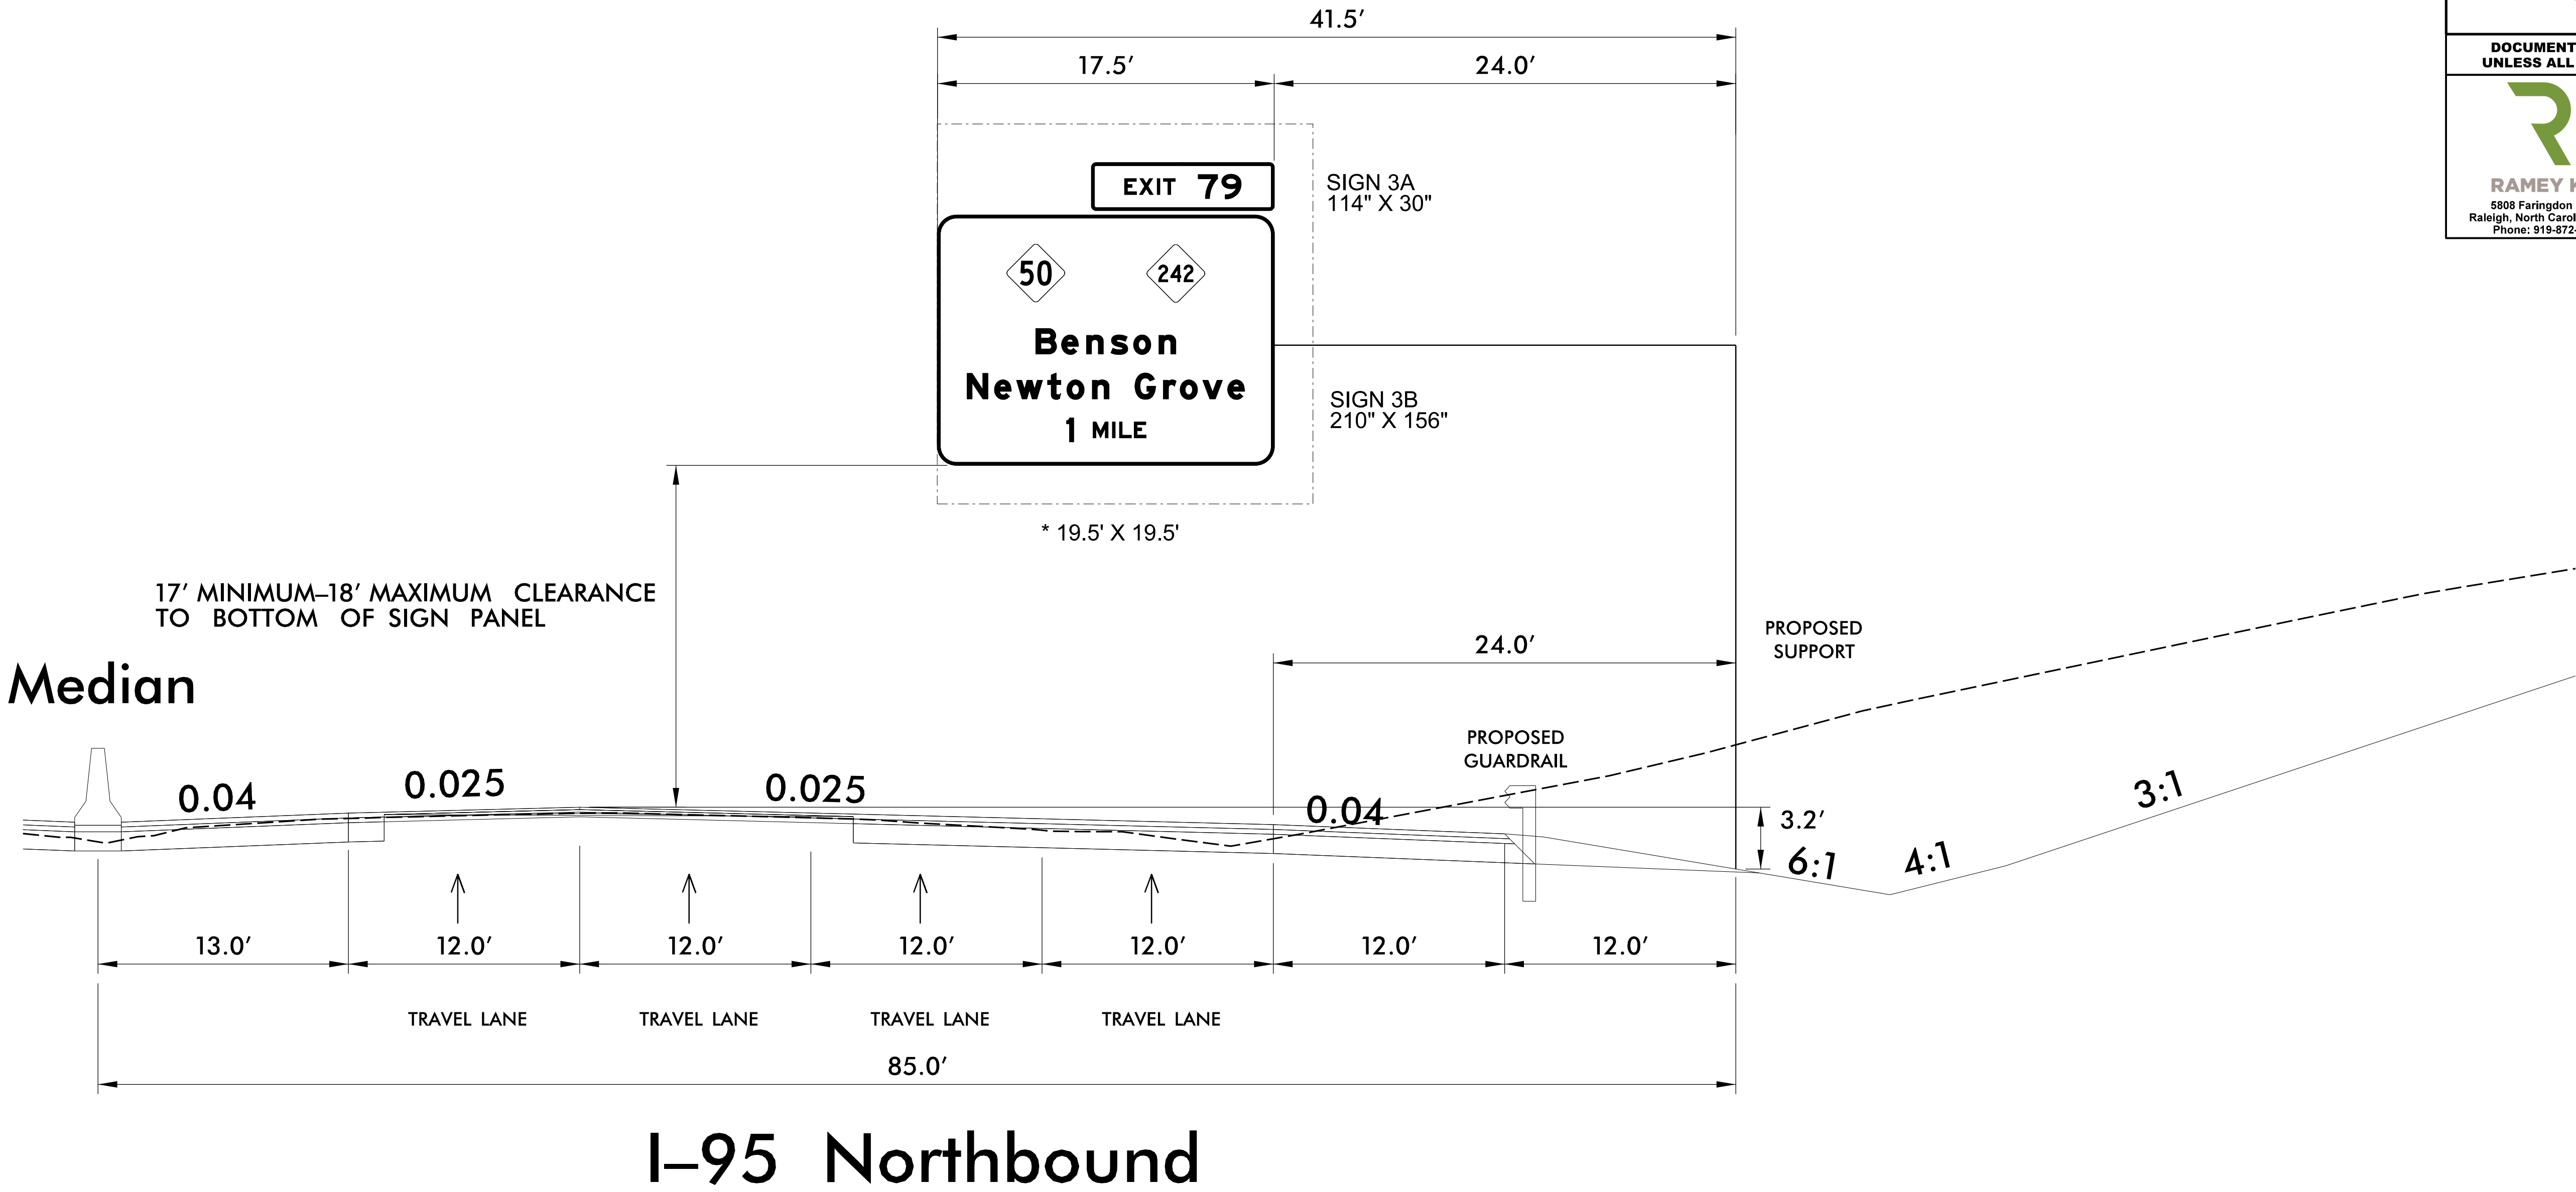


NOTES:

- IF THE CONTRACTOR BIDS ALUMINUM SIGN STRUCTURE, EACH SHALL BE PROVIDED WITH AN APPROVED HIGHWAY TRUSS DAMPER DEVICE IN ACCORDANCE WITH AASHTO SPECIFICATIONS.
- MOUNT SIGNS VERTICALLY CENTERED ON HORIZONTAL MEMBER OF STRUCTURE.
- FIELD VERIFICATION SHALL BE REQUIRED FOR ALL FOOTING ELEVATIONS, PER THE LATEST NCDOT STANDARD SPECIFICATIONS FOR ROADS AND STRUCTURES. PROVIDE FIELD VERIFICATION TO THE SIGNING SECTION.
- THE TOP OF THE FOOTING SHALL EXTEND AT LEAST 4 INCHES AND NOT MORE THAN 24 INCHES ABOVE THE HIGHEST POINT OF THE GROUND SURFACE AT THE FOOTING.
- SIGN HANGERS AND ATTACHMENT HARDWARE SHALL BE PROVIDED AND INSTALLED ON THE ASSEMBLY TO ACCOMMODATE ALL SIGNS SHOWN IN THIS PLAN SHEET.
- DESIGN AND CONSTRUCTION REQUIREMENTS FOR SIGN STRUCTURES SHALL ACCOMMODATE WIND VELOCITY OF 110 M.P.H.

* THESE DIMENSIONS SHALL BE USED FOR WIND LOAD AND DEAD LOAD COMPUTATIONS IN DESIGN OF STRUCTURE AND FOOTINGS. DESIGN AND CONSTRUCTION REQUIREMENTS FOR SIGN STRUCTURES SHALL ACCOMMODATE WIND VELOCITY OF 110 M.P.H.

OVERHEAD SIGN ASSEMBLY "C"
STA 1278+50 -L-

TIP NO.	SHEET NO.
I - 5986B	SIGN - 4J
APPROVED: <i>William J. Hamilton</i> AD55CDD704654554	
DATE: 3/15/2021	
SEAL 	
DOCUMENT NOT CONSIDERED FINAL UNLESS ALL SIGNATURES COMPLETED	
 RAMEY KEMP ASSOCIATES 5908 Faringdon Place Raleigh, North Carolina 27609 Phone: 919-872-5115 NC License No. C-0910 www.rameykemp.com	

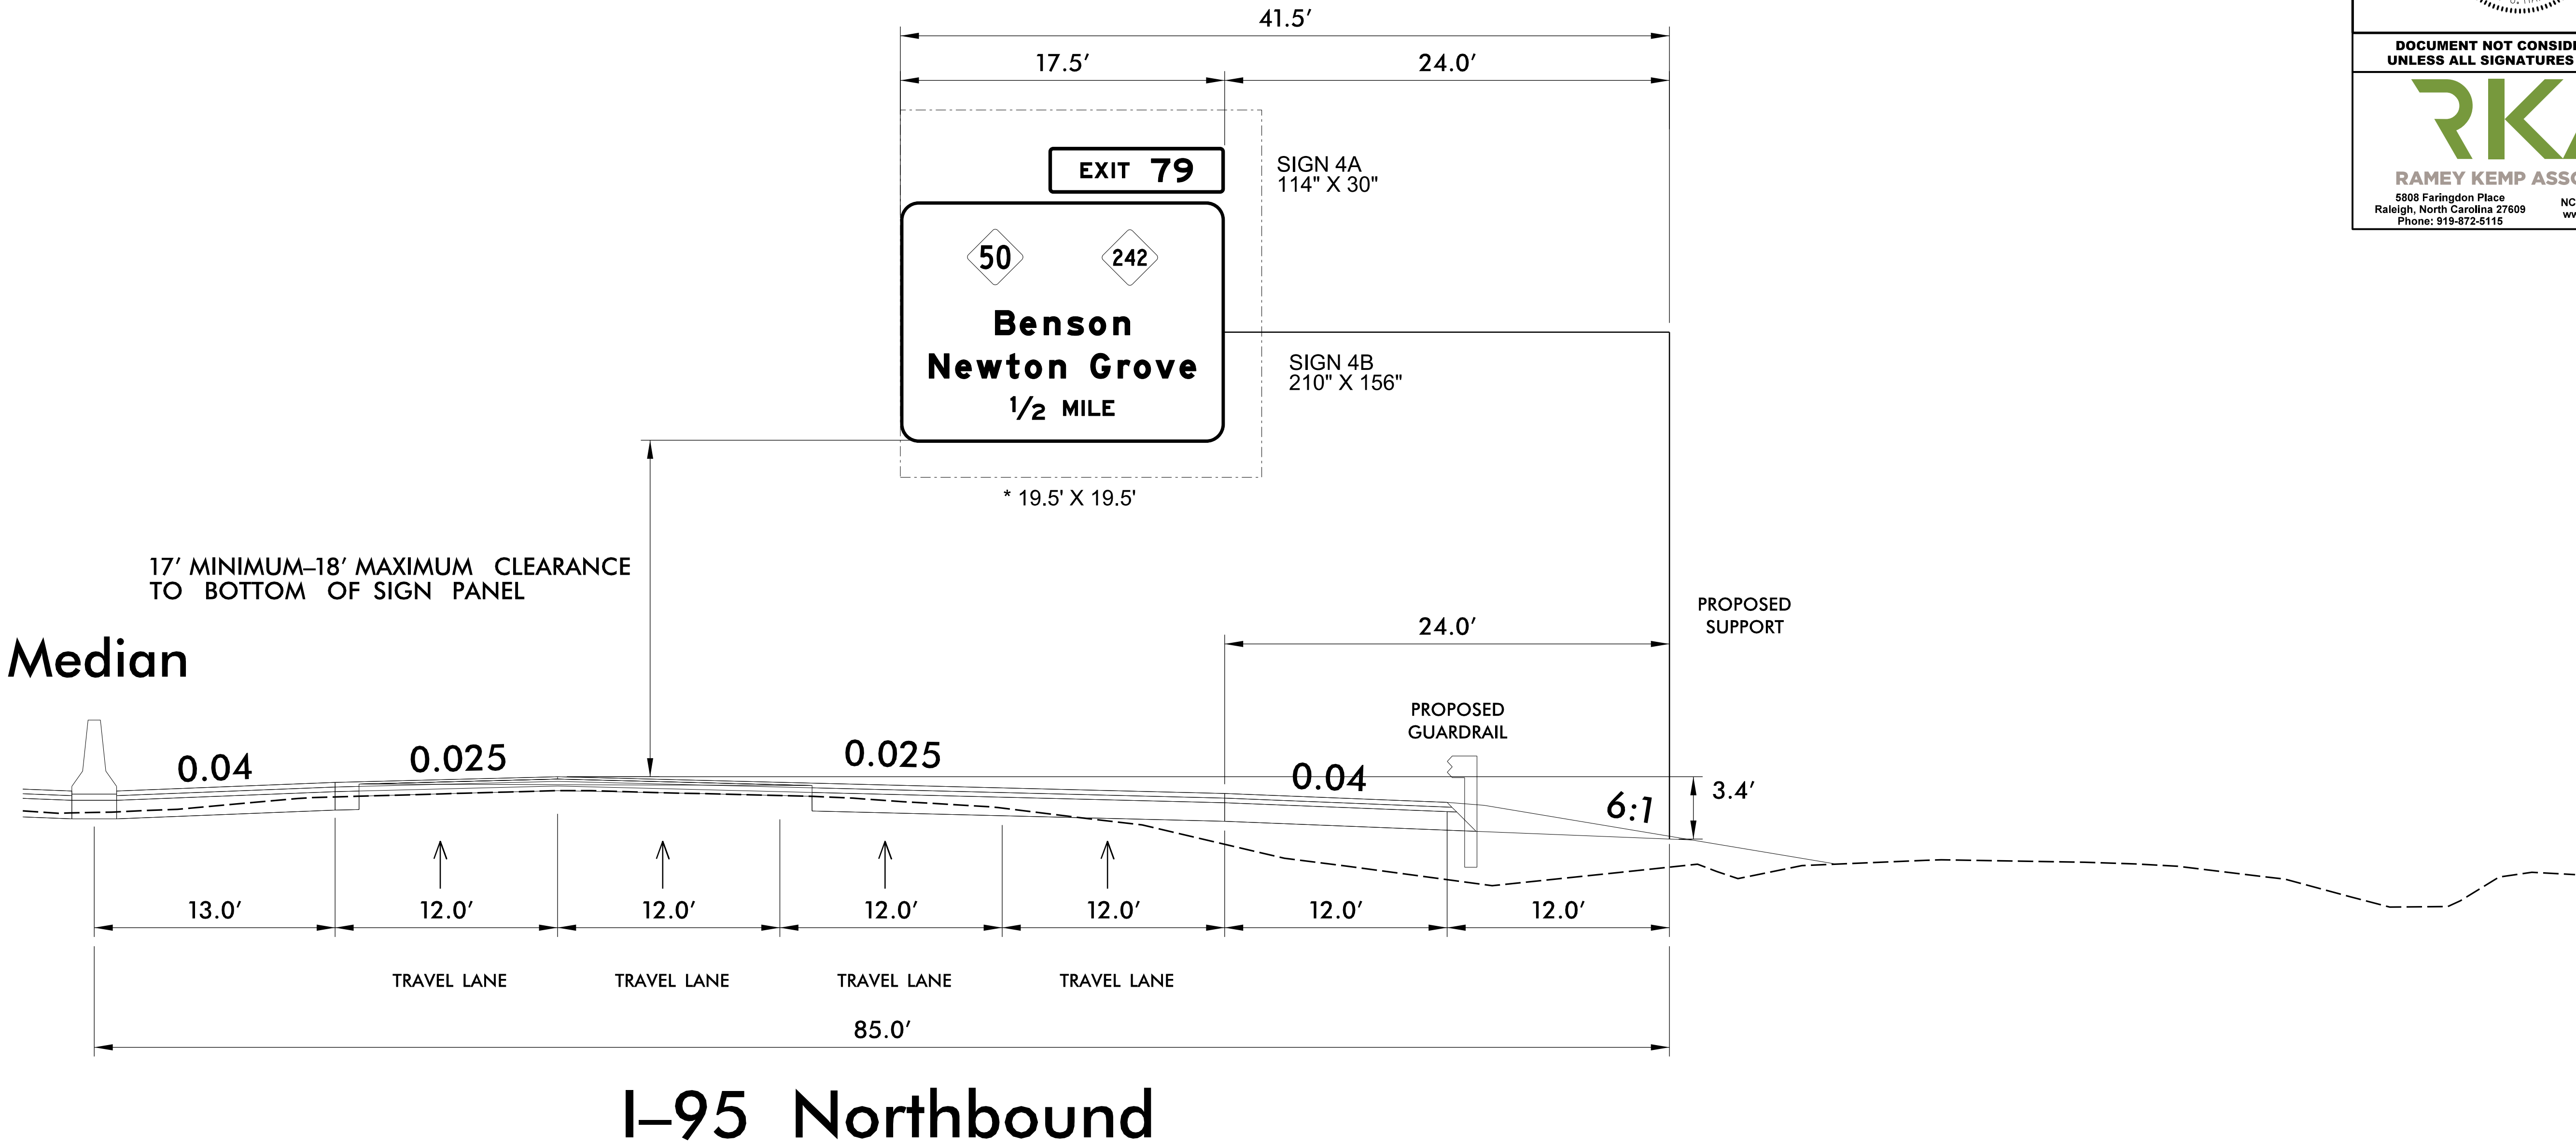


NOTES:

- IF THE CONTRACTOR BIDS ALUMINUM SIGN STRUCTURE, EACH SHALL BE PROVIDED WITH AN APPROVED HIGHWAY TRUSS DAMPER DEVICE IN ACCORDANCE WITH AASHTO SPECIFICATIONS.
- MOUNT SIGNS VERTICALLY CENTERED ON HORIZONTAL MEMBER OF STRUCTURE.
- FIELD VERIFICATION SHALL BE REQUIRED FOR ALL FOOTING ELEVATIONS, PER THE LATEST NCDOT STANDARD SPECIFICATIONS FOR ROADS AND STRUCTURES. PROVIDE FIELD VERIFICATION TO THE SIGNING SECTION.
- THE TOP OF THE FOOTING SHALL EXTEND AT LEAST 4 INCHES AND NOT MORE THAN 24 INCHES ABOVE THE HIGHEST POINT OF THE GROUND SURFACE AT THE FOOTING.
- SIGN HANGERS AND ATTACHMENT HARDWARE SHALL BE PROVIDED AND INSTALLED ON THE ASSEMBLY TO ACCOMMODATE ALL SIGNS SHOWN IN THIS PLAN SHEET.
- DESIGN AND CONSTRUCTION REQUIREMENTS FOR SIGN STRUCTURES SHALL ACCOMMODATE WIND VELOCITY OF 110 M.P.H.

* THESE DIMENSIONS SHALL BE USED FOR WIND LOAD AND DEAD LOAD COMPUTATIONS IN DESIGN OF STRUCTURE AND FOOTINGS. DESIGN AND CONSTRUCTION REQUIREMENTS FOR SIGN STRUCTURES SHALL ACCOMMODATE WIND VELOCITY OF 110 M.P.H.

OVERHEAD SIGN ASSEMBLY "D"
STA 1305+00 -L-

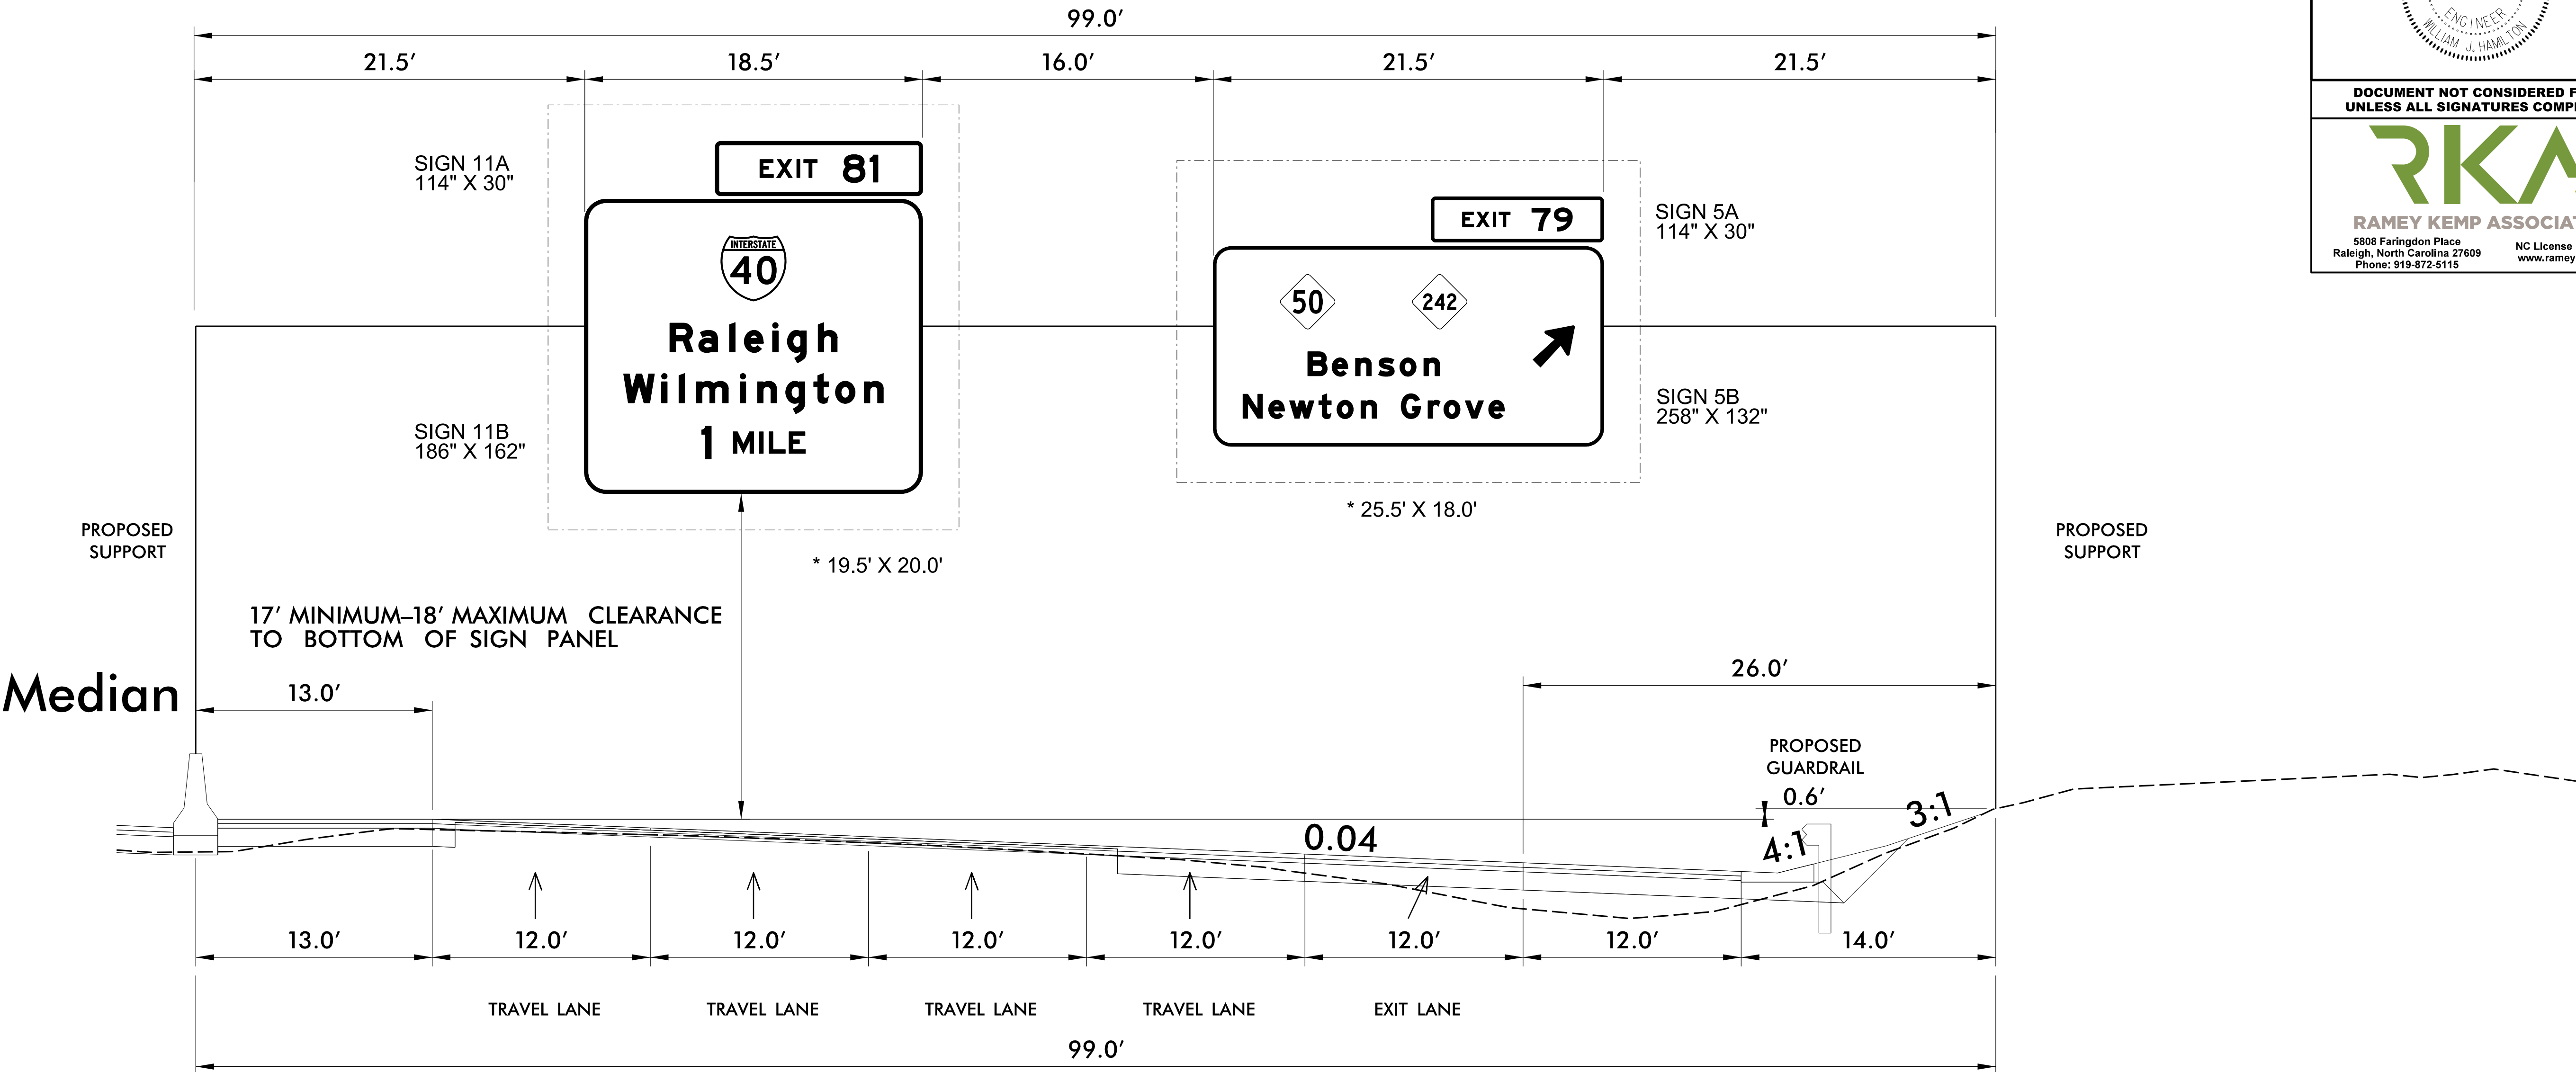

I-95 Northbound

NOTES:

- 1. IF THE CONTRACTOR BIDS ALUMINUM SIGN STRUCTURE, EACH SHALL BE PROVIDED WITH AN APPROVED HIGHWAY TRUSS DAMPER DEVICE IN ACCORDANCE WITH AASHTO SPECIFICATIONS.
- 2. MOUNT SIGNS VERTICALLY CENTERED ON HORIZONTAL MEMBER OF STRUCTURE.
- 3. FIELD VERIFICATION SHALL BE REQUIRED FOR ALL FOOTING ELEVATIONS, PER THE LATEST NCDOT STANDARD SPECIFICATIONS FOR ROADS AND STRUCTURES. PROVIDE FIELD VERIFICATION TO THE SIGNING SECTION.
- 4. THE TOP OF THE FOOTING SHALL EXTEND AT LEAST 4 INCHES AND NOT MORE THAN 24 INCHES ABOVE THE HIGHEST POINT OF THE GROUND SURFACE AT THE FOOTING.
- 5. SIGN HANGERS AND ATTACHMENT HARDWARE SHALL BE PROVIDED AND INSTALLED ON THE ASSEMBLY TO ACCOMMODATE ALL SIGNS SHOWN IN THIS PLAN SHEET.
- 6. DESIGN AND CONSTRUCTION REQUIREMENTS FOR SIGN STRUCTURES SHALL ACCOMMODATE WIND VELOCITY OF 110 M.P.H.

* THESE DIMENSIONS SHALL BE USED FOR WIND LOAD AND DEAD LOAD COMPUTATIONS IN DESIGN OF STRUCTURE AND FOOTINGS. DESIGN AND CONSTRUCTION REQUIREMENTS FOR SIGN STRUCTURES SHALL ACCOMMODATE WIND VELOCITY OF 110 M.P.H.

OVERHEAD SIGN ASSEMBLY "E"
STA 1331+50 -L-

TIP NO.	SHEET NO.
I - 5986B	SIGN - 4K
APPROVED: <i>William J. Hamilton</i> DocuSigned by: A055007D464848...	
DATE: 3/15/2021	
SEAL 	
DOCUMENT NOT CONSIDERED FINAL UNLESS ALL SIGNATURES COMPLETED	
 RAMEY KEMP ASSOCIATES 5808 Faringdon Place Raleigh, North Carolina 27609 Phone: 919-872-5115 NC License No. C-0910 www.rameykemp.com	

TIP NO.
I - 5986B

SHEET NO.
SIGN - 4L

DocuSigned by:
APPROVED: William J. Hamilton
A0560D704646464


DATE: 3/15/2021

SEAL



DOCUMENT NOT CONSIDERED FINAL
UNLESS ALL SIGNATURES COMPLETED


RAMEY KEMP ASSOCIATES
5808 Faringdon Place
Raleigh, North Carolina 27609
Phone: 919-872-5115
NC License No. C-0910
www.rameykemp.com

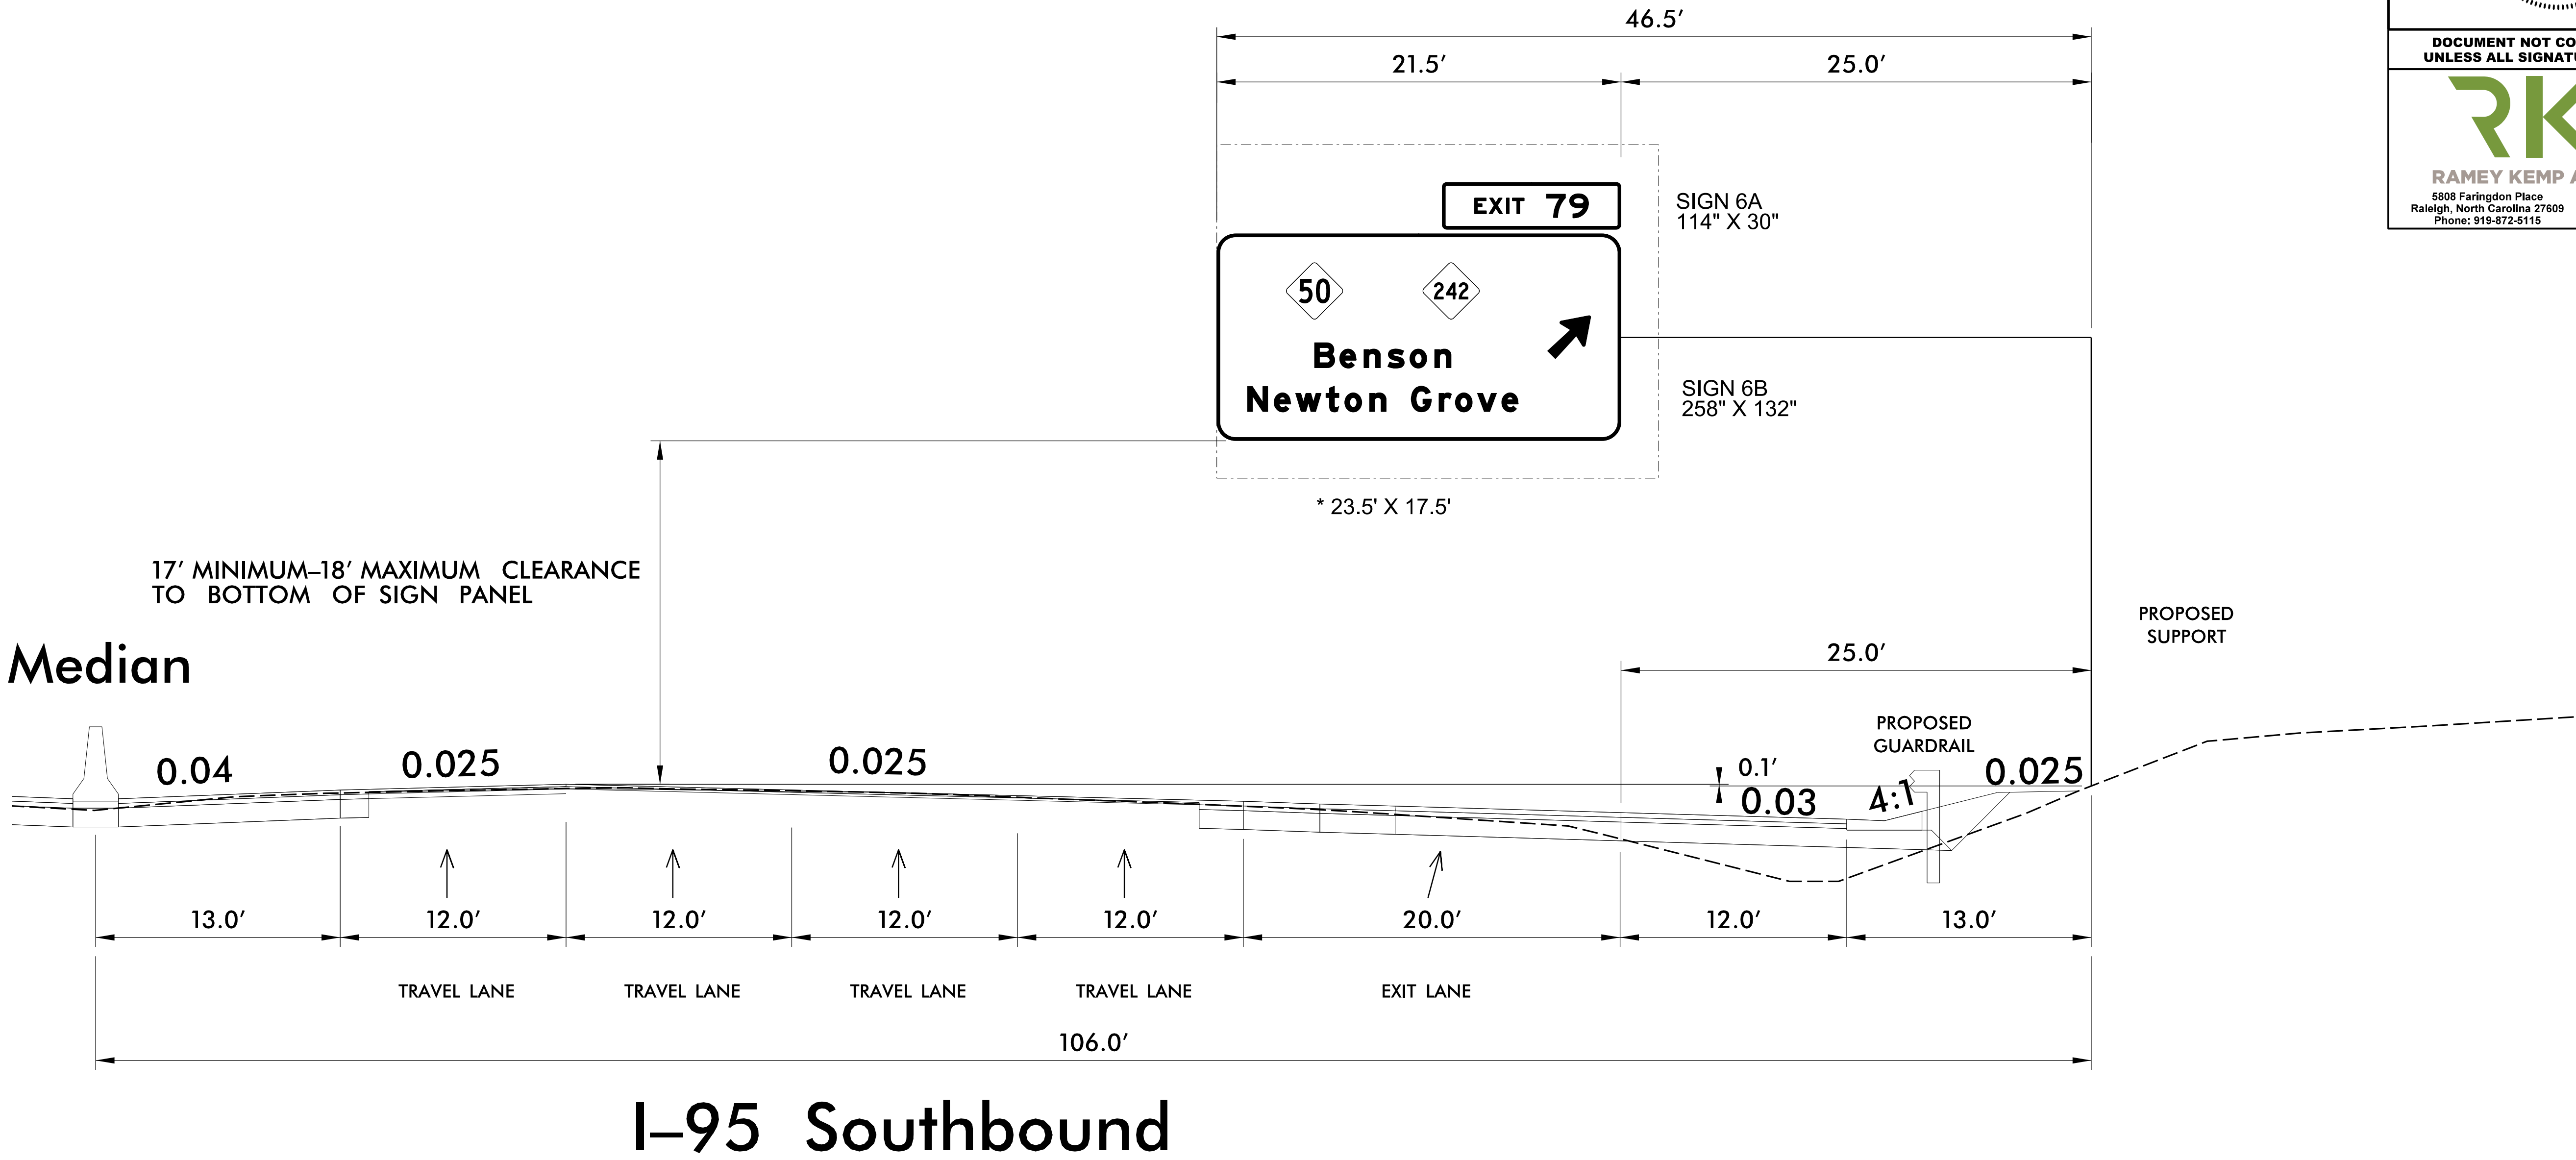

NOTES:

- IF THE CONTRACTOR BIDS ALUMINUM SIGN STRUCTURE, EACH SHALL BE PROVIDED WITH AN APPROVED HIGHWAY TRUSS DAMPER DEVICE IN ACCORDANCE WITH AASHTO SPECIFICATIONS.
- MOUNT SIGNS VERTICALLY CENTERED ON HORIZONTAL MEMBER OF STRUCTURE.
- FIELD VERIFICATION SHALL BE REQUIRED FOR ALL FOOTING ELEVATIONS, PER THE LATEST NCDOT STANDARD SPECIFICATIONS FOR ROADS AND STRUCTURES. PROVIDE FIELD VERIFICATION TO THE SIGNING SECTION.
- THE TOP OF THE FOOTING SHALL EXTEND AT LEAST 4 INCHES AND NOT MORE THAN 24 INCHES ABOVE THE HIGHEST POINT OF THE GROUND SURFACE AT THE FOOTING.
- SIGN HANGERS AND ATTACHMENT HARDWARE SHALL BE PROVIDED AND INSTALLED ON THE ASSEMBLY TO ACCOMMODATE ALL SIGNS SHOWN IN THIS PLAN SHEET.
- DESIGN AND CONSTRUCTION REQUIREMENTS FOR SIGN STRUCTURES SHALL ACCOMMODATE WIND VELOCITY OF 110 M.P.H.

* THESE DIMENSIONS SHALL BE USED FOR WIND LOAD AND DEAD LOAD COMPUTATIONS IN DESIGN OF STRUCTURE AND FOOTINGS. DESIGN AND CONSTRUCTION REQUIREMENTS FOR SIGN STRUCTURES SHALL ACCOMMODATE WIND VELOCITY OF 110 M.P.H.

OVERHEAD SIGN ASSEMBLY "F"
STA 1351+00 -L-

TIP NO.
I - 5986B

SHEET NO.
SIGN - 4M

APPROVED: *William J. Hamilton*


DATE: 3/15/2021

SEAL



DOCUMENT NOT CONSIDERED FINAL
UNLESS ALL SIGNATURES COMPLETED


RAMEY KEMP ASSOCIATES
5808 Faringdon Place
Raleigh, North Carolina 27609
Phone: 919-872-5115
NC License No. C-0910
www.rameykemp.com

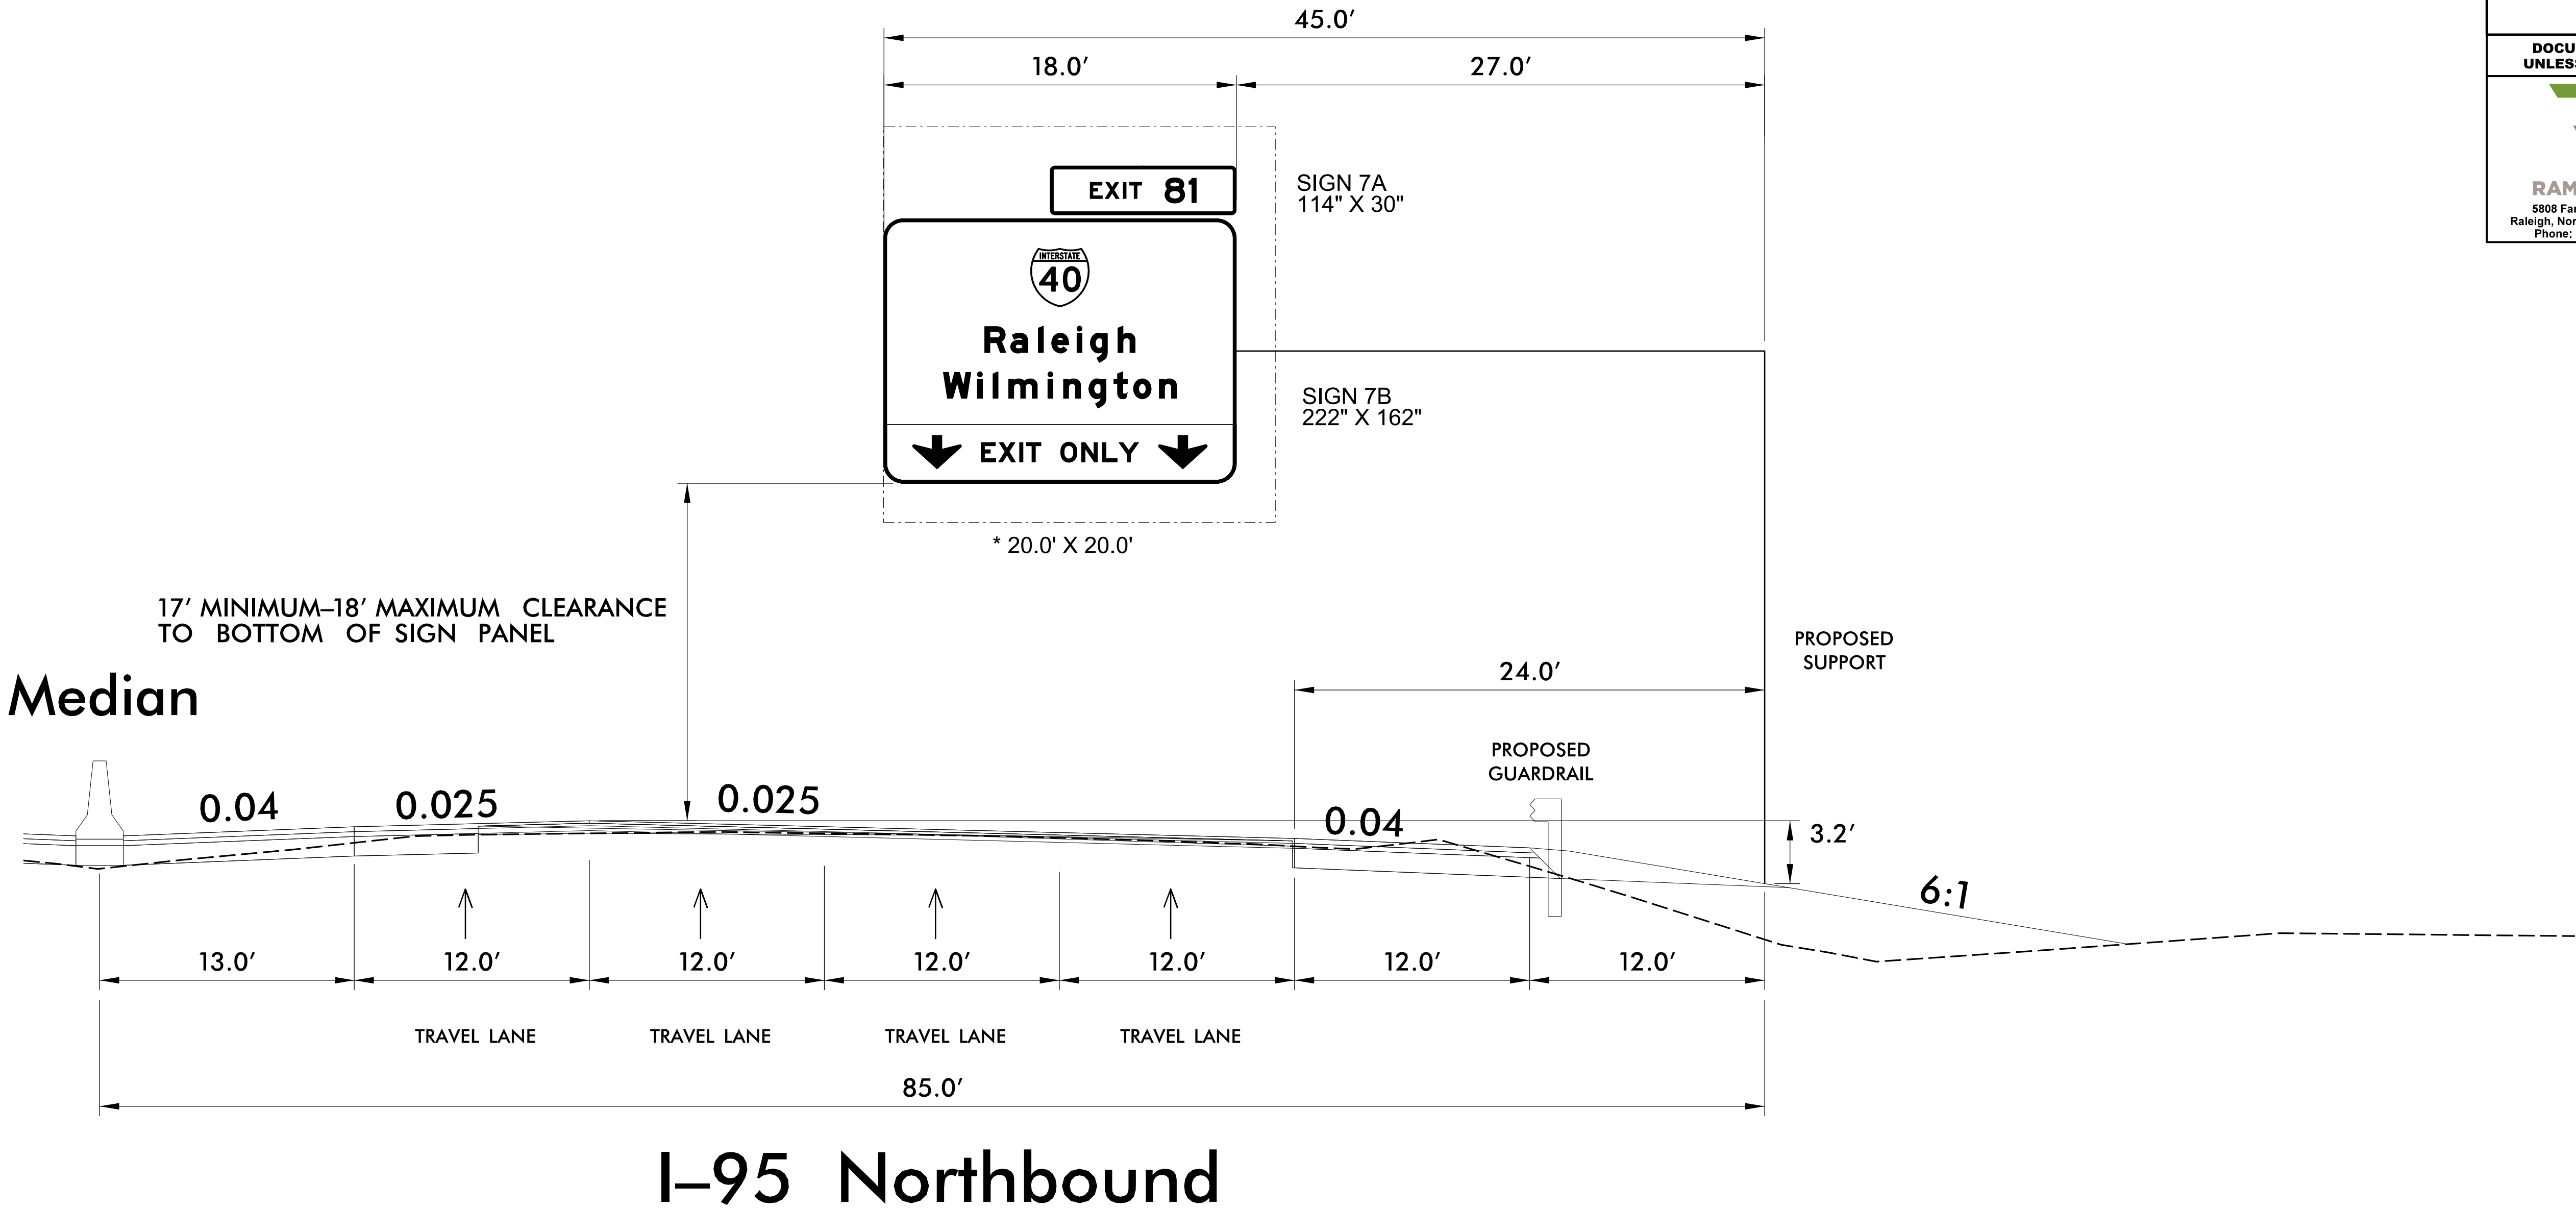

NOTES:

- IF THE CONTRACTOR BIDS ALUMINUM SIGN STRUCTURE, EACH SHALL BE PROVIDED WITH AN APPROVED HIGHWAY TRUSS DAMPER DEVICE IN ACCORDANCE WITH AASHTO SPECIFICATIONS.
- MOUNT SIGNS VERTICALLY CENTERED ON HORIZONTAL MEMBER OF STRUCTURE.
- FIELD VERIFICATION SHALL BE REQUIRED FOR ALL FOOTING ELEVATIONS, PER THE LATEST NCDOT STANDARD SPECIFICATIONS FOR ROADS AND STRUCTURES. PROVIDE FIELD VERIFICATION TO THE SIGNING SECTION.
- THE TOP OF THE FOOTING SHALL EXTEND AT LEAST 4 INCHES AND NOT MORE THAN 24 INCHES ABOVE THE HIGHEST POINT OF THE GROUND SURFACE AT THE FOOTING.
- SIGN HANGERS AND ATTACHMENT HARDWARE SHALL BE PROVIDED AND INSTALLED ON THE ASSEMBLY TO ACCOMMODATE ALL SIGNS SHOWN IN THIS PLAN SHEET.
- DESIGN AND CONSTRUCTION REQUIREMENTS FOR SIGN STRUCTURES SHALL ACCOMMODATE WIND VELOCITY OF 110 M.P.H.

* THESE DIMENSIONS SHALL BE USED FOR WIND LOAD AND DEAD LOAD COMPUTATIONS IN DESIGN OF STRUCTURE AND FOOTINGS. DESIGN AND CONSTRUCTION REQUIREMENTS FOR SIGN STRUCTURES SHALL ACCOMMODATE WIND VELOCITY OF 110 M.P.H.

OVERHEAD SIGN ASSEMBLY "G"
STA 1367+00 -L-

TIP NO.
I - 5986B

SHEET NO.
SIGN - 4N

APPROVED:

DISCUSS/SEE BY

William J. Hamilton

A05900704848484

DATE: 3/15/2021

SEAL

NORTH CAROLINA
PROFESSIONAL
SEAL
32396
ENGINEER
WILLIAM J. HAMILTON


DOCUMENT NOT CONSIDERED FINAL
UNLESS ALL SIGNATURES COMPLETED

RKA

RAMEY KEMP ASSOCIATES

5908 Faringdon Place
Raleigh, North Carolina 27609
Phone: 919-872-5115

NC License No. C-0910
www.rameykemp.com

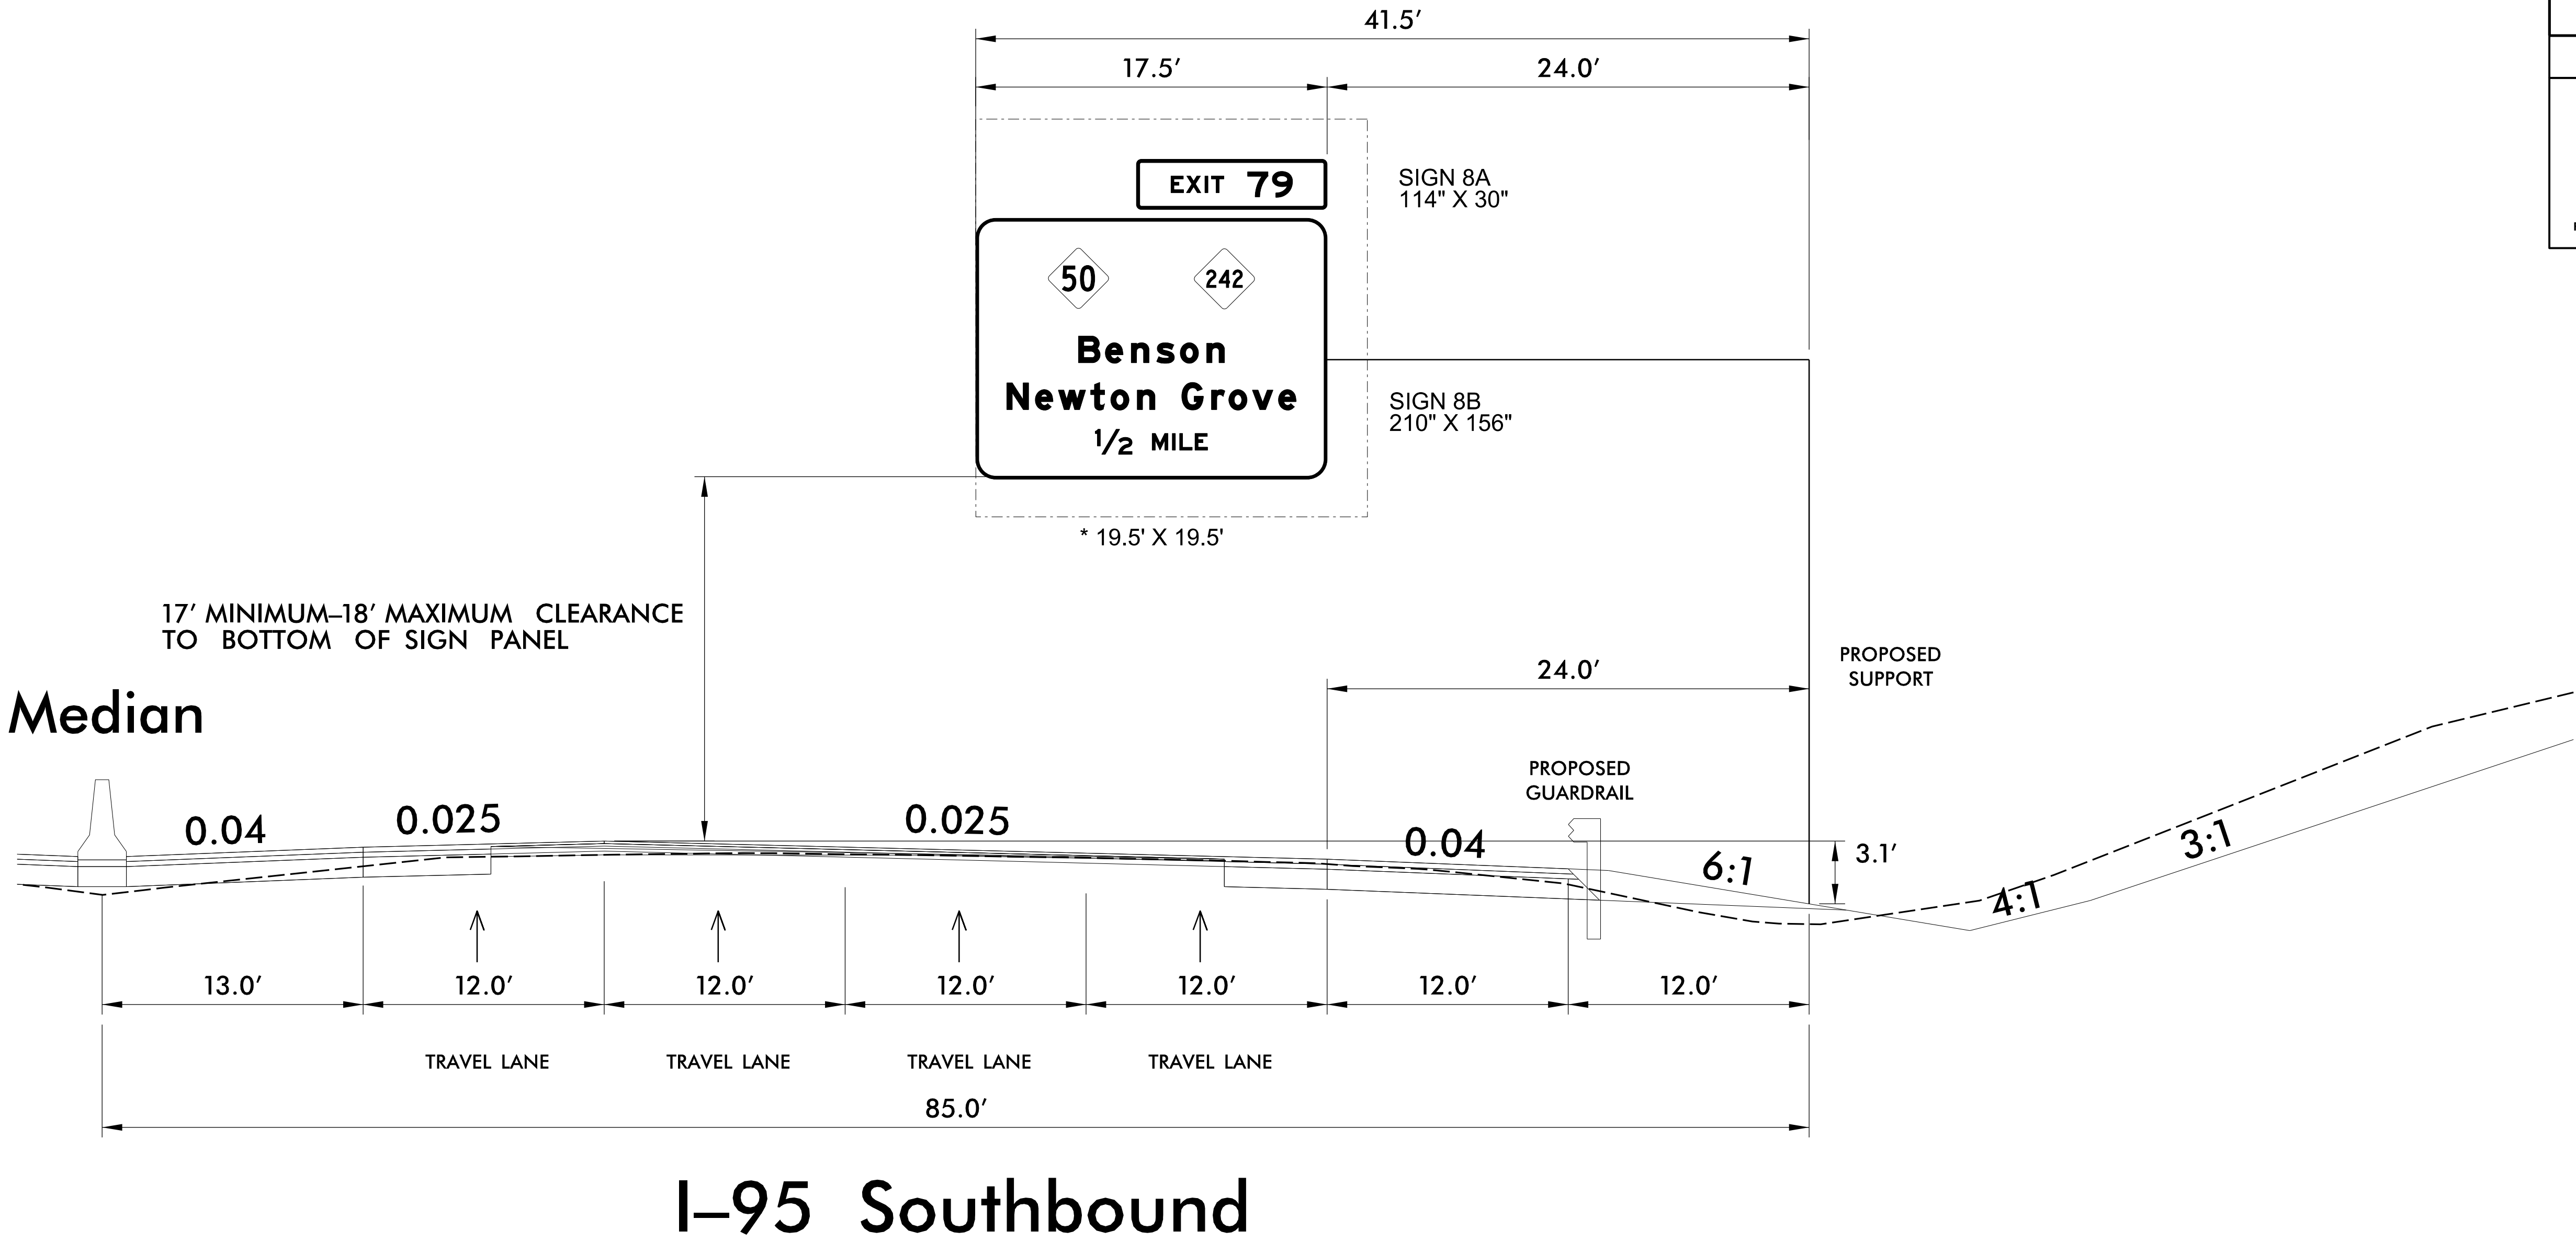

NOTES:

- IF THE CONTRACTOR BIDS ALUMINUM SIGN STRUCTURE, EACH SHALL BE PROVIDED WITH AN APPROVED HIGHWAY TRUSS DAMPER DEVICE IN ACCORDANCE WITH AASHTO SPECIFICATIONS.
- MOUNT SIGNS VERTICALLY CENTERED ON HORIZONTAL MEMBER OF STRUCTURE.
- FIELD VERIFICATION SHALL BE REQUIRED FOR ALL FOOTING ELEVATIONS, PER THE LATEST NCDOT STANDARD SPECIFICATIONS FOR ROADS AND STRUCTURES. PROVIDE FIELD VERIFICATION TO THE SIGNING SECTION.
- THE TOP OF THE FOOTING SHALL EXTEND AT LEAST 4 INCHES AND NOT MORE THAN 24 INCHES ABOVE THE HIGHEST POINT OF THE GROUND SURFACE AT THE FOOTING.
- SIGN HANGERS AND ATTACHMENT HARDWARE SHALL BE PROVIDED AND INSTALLED ON THE ASSEMBLY TO ACCOMMODATE ALL SIGNS SHOWN IN THIS PLAN SHEET.
- DESIGN AND CONSTRUCTION REQUIREMENTS FOR SIGN STRUCTURES SHALL ACCOMMODATE WIND VELOCITY OF 110 M.P.H.

* THESE DIMENSIONS SHALL BE USED FOR WIND LOAD AND DEAD LOAD COMPUTATIONS IN DESIGN OF STRUCTURE AND FOOTINGS. DESIGN AND CONSTRUCTION REQUIREMENTS FOR SIGN STRUCTURES SHALL ACCOMMODATE WIND VELOCITY OF 110 M.P.H.

OVERHEAD SIGN ASSEMBLY "H"
STA 1377+00 -L-

TIP NO.
I - 5986B

SHEET NO.
SIGN - 40

APPROVED:

Discussed by:
William J. Hamilton
AASHTO 704948484

DATE: 3/15/2021

SEAL

NORTH CAROLINA
PROFESSIONAL
SEAL
32396
ENGINEER
WILLIAM J. HAMILTON


DOCUMENT NOT CONSIDERED FINAL
UNLESS ALL SIGNATURES COMPLETED

RKA

RAMEY KEMP ASSOCIATES

5808 Faringdon Place
Raleigh, North Carolina 27609
Phone: 919-872-5115

NC License No. C-0910
www.rameykemp.com

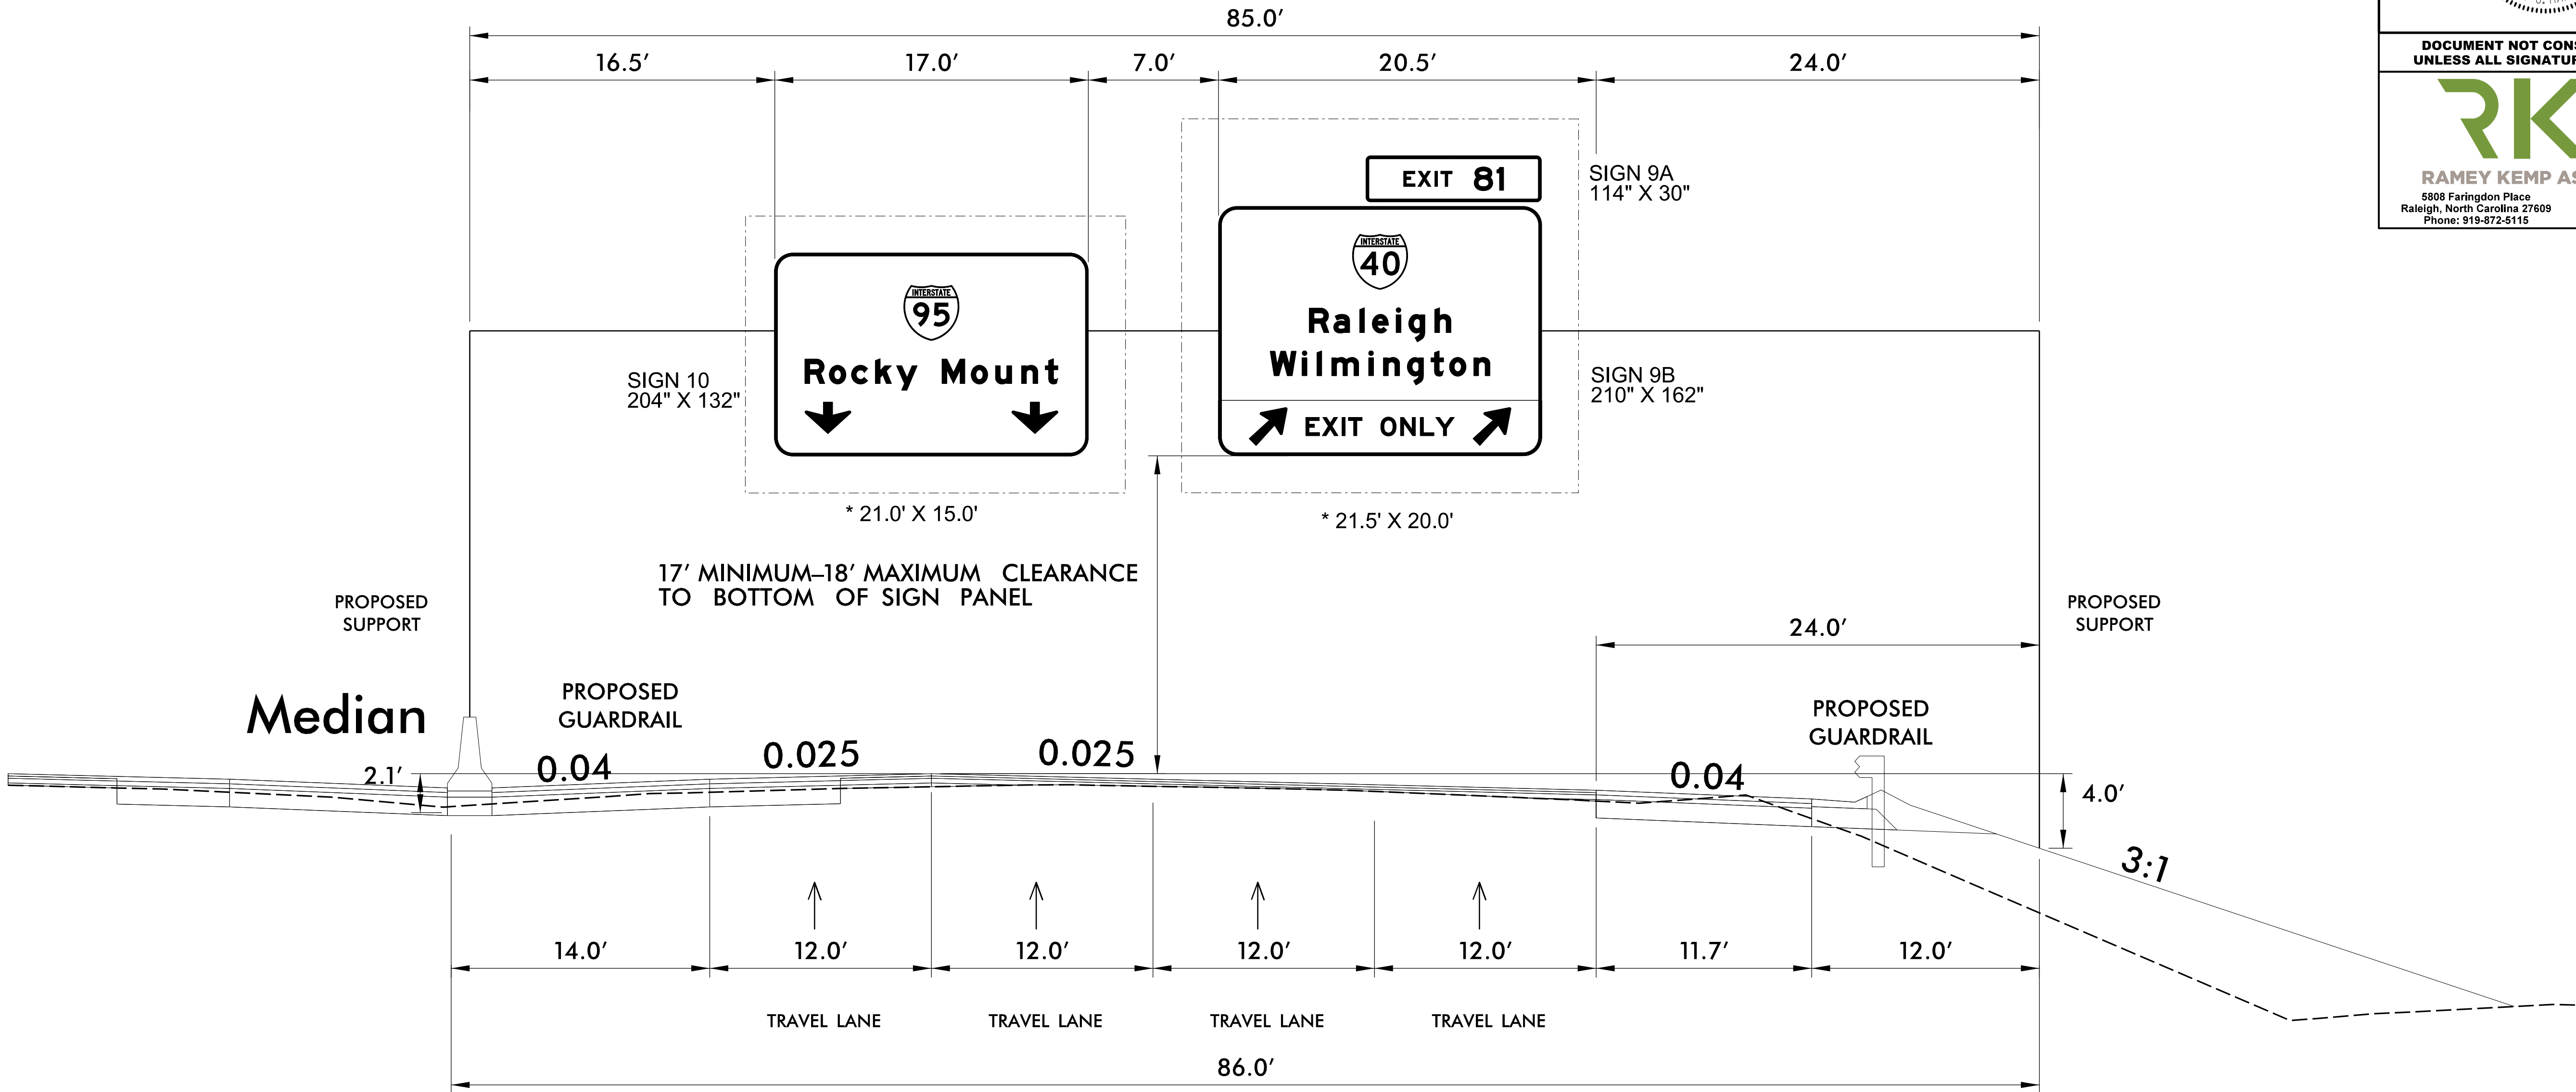


I-95 Northbound


1. IF THE CONTRACTOR BIDS ALUMINUM SIGN STRUCTURE, EACH SHALL BE PROVIDED WITH AN APPROVED HIGHWAY TRUSS DAMPER DEVICE IN ACCORDANCE WITH AASHTO SPECIFICATIONS.
2. MOUNT SIGNS VERTICALLY CENTERED ON HORIZONTAL MEMBER OF STRUCTURE.
3. FIELD VERIFICATION SHALL BE REQUIRED FOR ALL FOOTING ELEVATIONS, PER THE LATEST NCDOT STANDARD SPECIFICATIONS FOR ROADS AND STRUCTURES. PROVIDE FIELD VERIFICATION TO THE SIGNING SECTION.
4. THE TOP OF THE FOOTING SHALL EXTEND AT LEAST 4 INCHES AND NOT MORE THAN 24 INCHES ABOVE THE HIGHEST POINT OF THE GROUND SURFACE AT THE FOOTING.
5. SIGN HANGERS AND ATTACHMENT HARDWARE SHALL BE PROVIDED AND INSTALLED ON THE ASSEMBLY TO ACCOMMODATE ALL SIGNS SHOWN IN THIS PLAN SHEET.
6. DESIGN AND CONSTRUCTION REQUIREMENTS FOR SIGN STRUCTURES SHALL ACCOMMODATE WIND VELOCITY OF 110 M.P.H.

* THESE DIMENSIONS SHALL BE USED FOR WIND LOAD AND DEAD LOAD COMPUTATIONS IN DESIGN OF STRUCTURE AND FOOTINGS. DESIGN AND CONSTRUCTION REQUIREMENTS FOR SIGN STRUCTURES SHALL ACCOMMODATE WIND VELOCITY OF 110 M.P.H.

OVERHEAD SIGN ASSEMBLY "I"
STA 1393+50 -L-

EXISTING SIGNS

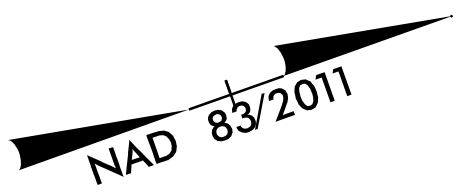

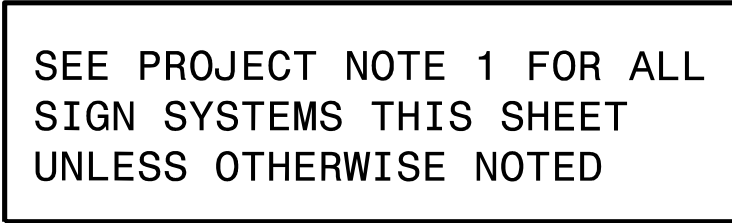


EXISTING SIGNS


TIP NO.		SHEET NO.	
I - 5986B		SIGN-06	
Drawing by: <u>William J. Hamilton</u> A0560D704648684			
APPROVED: _____			
DATE: <u>3/15/2021</u>			
SEAL			
			
DOCUMENT NOT CONSIDERED FINAL UNLESS ALL SIGNATURES COMPLETED			
 RAMEY KEMP ASSOCIATES 5808 Farlington Place Raleigh, North Carolina 27609 Phone: 919-872-5115			
		NC License No. C-0910 www.rameykemp.com	

EXISTING SIGNS



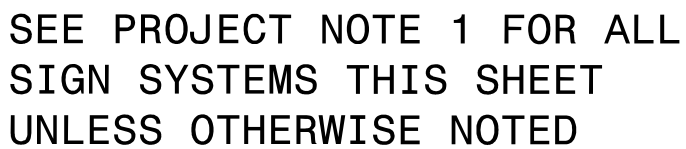


\$\$\$\$\$SYTIME\$\$\$\$\$
\$\$\$\$\$USE RNAME\$\$\$\$\$
\$\$\$\$\$DDN\$\$\$\$\$

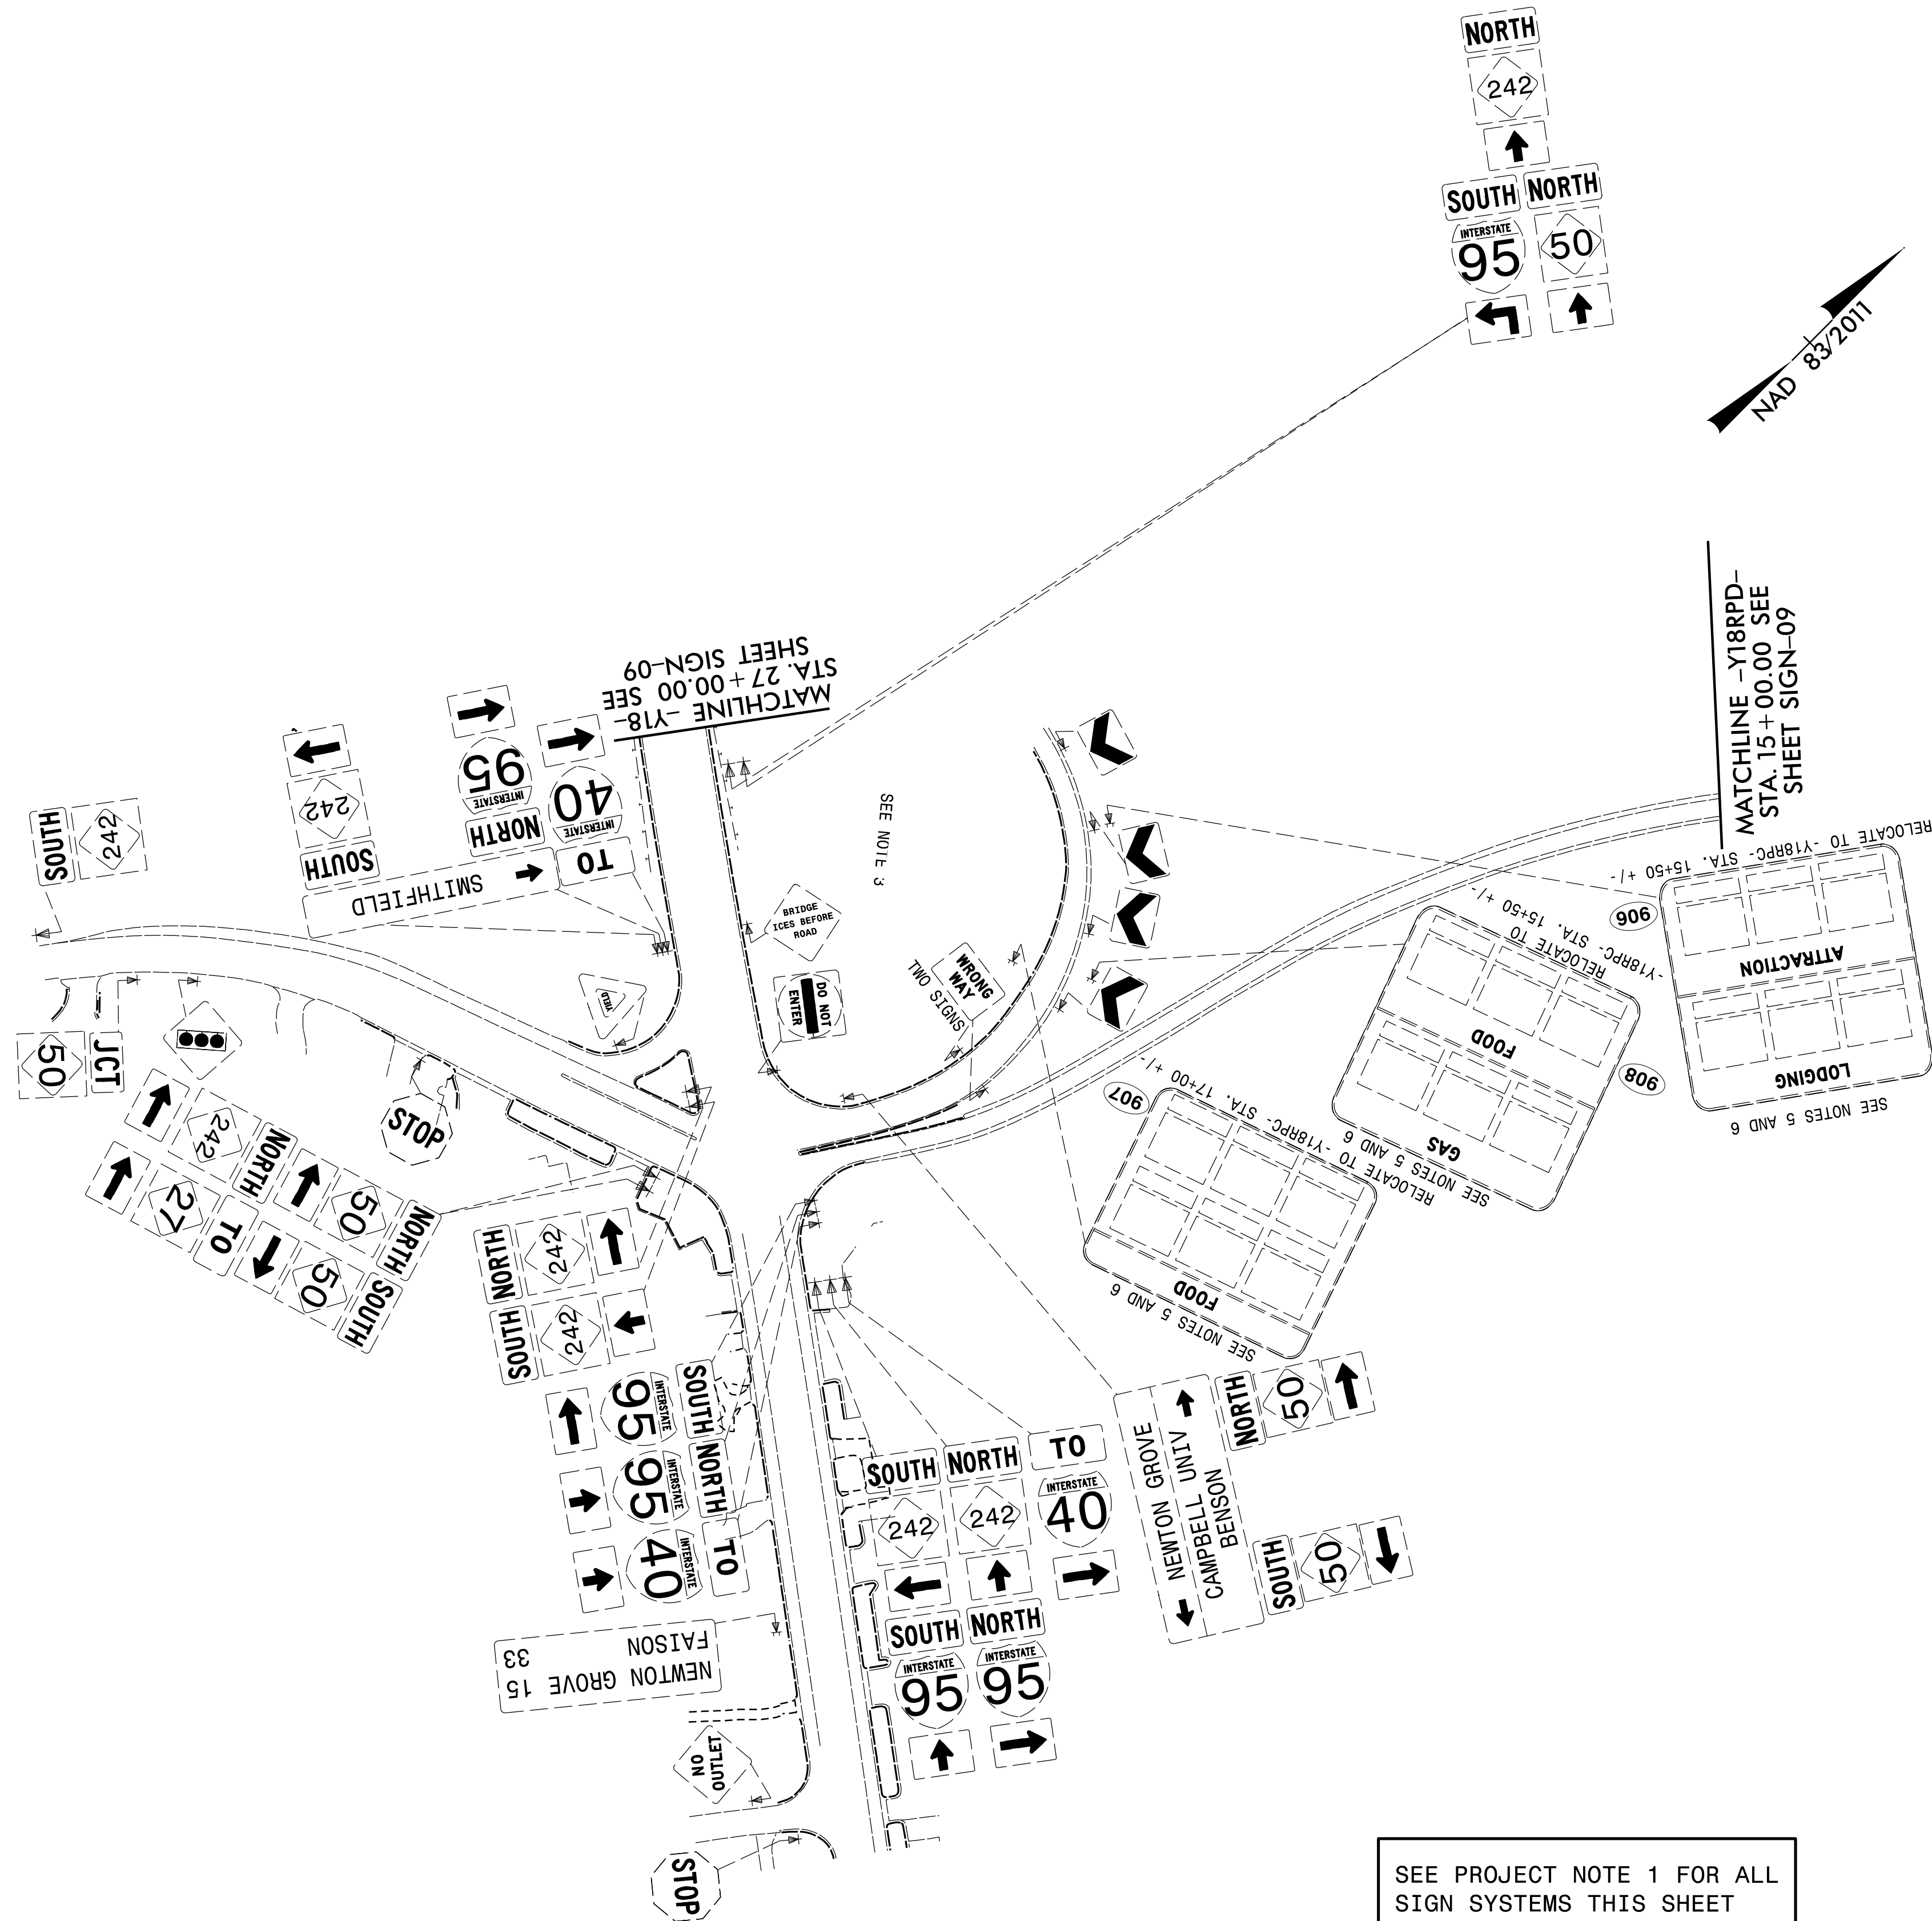



TIP NO.	SHEET NO.
I - 5986B	SIGN - 10
APPROVED: <i>William J. Hamilton</i> AS0500704648484...	
DATE: 3/15/2021	
SEAL 	
DOCUMENT NOT CONSIDERED FINAL UNLESS ALL SIGNATURES COMPLETED	
 RAMEY KEMP ASSOCIATES 5808 Faringdon Place Raleigh, North Carolina 27609 Phone: 919-872-5115 NC License No. C-0910 www.rameykemp.com	

EXISTING SIGNS

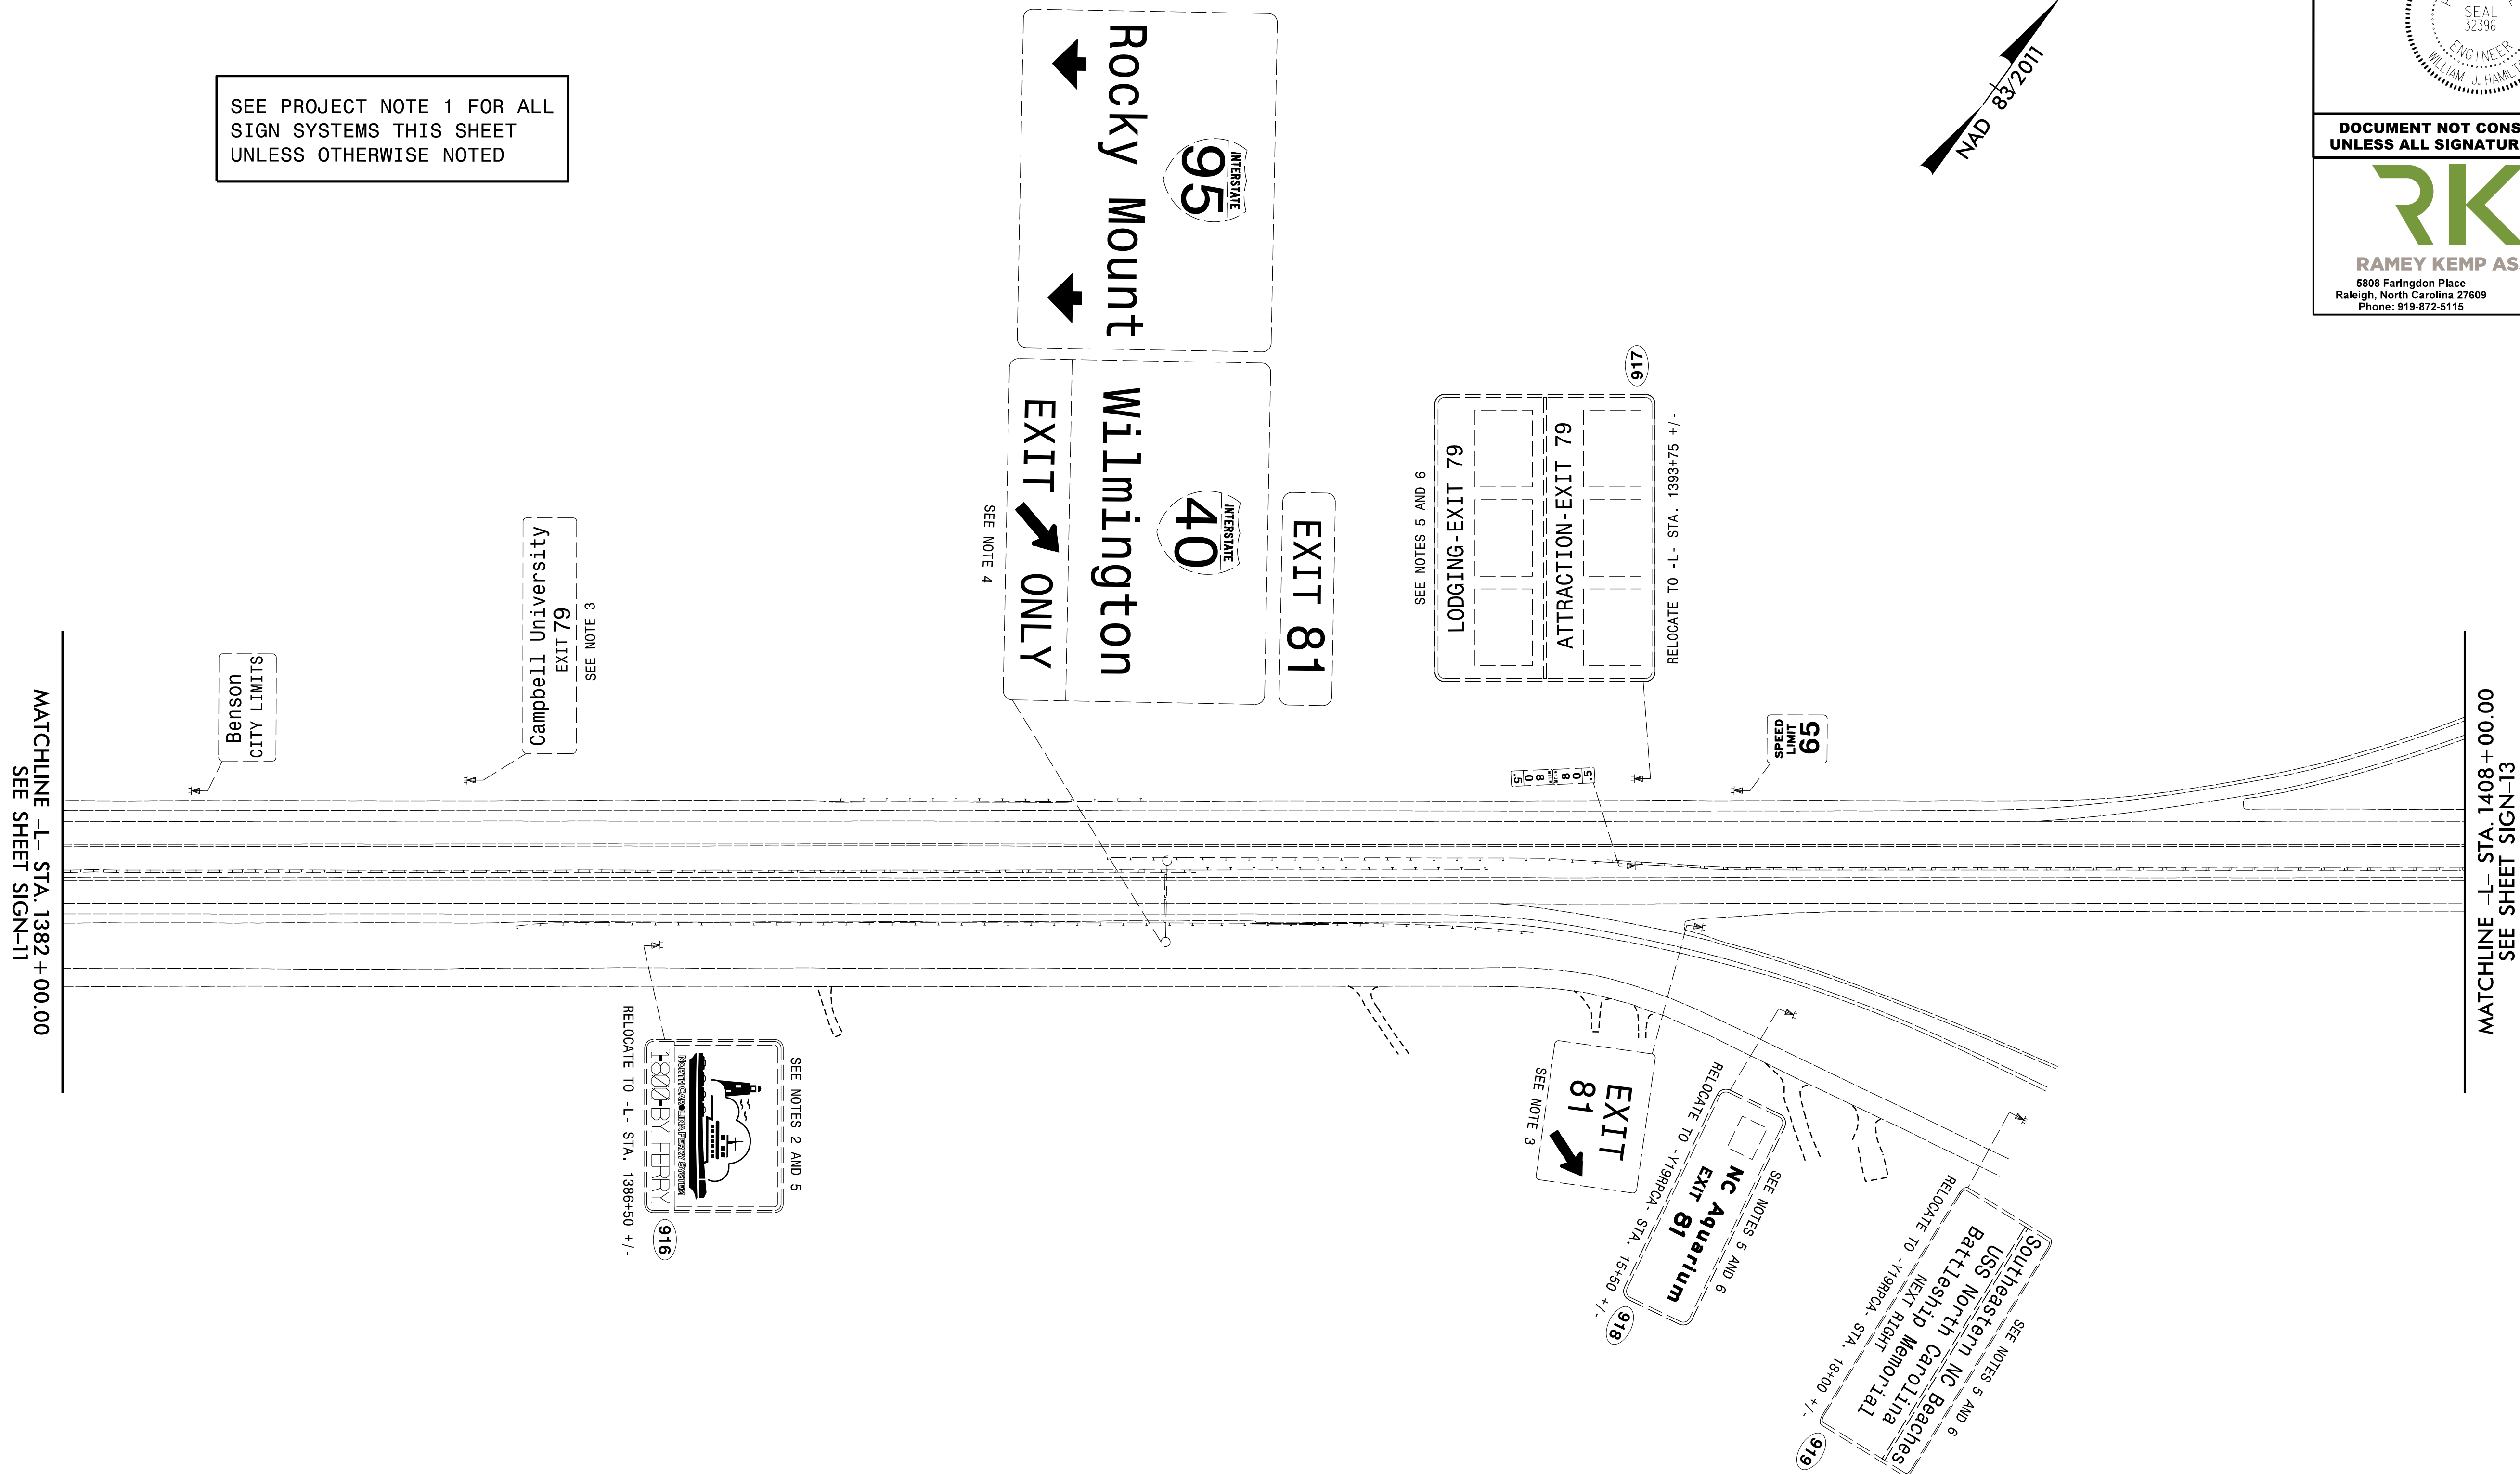


EXISTING SIGNS

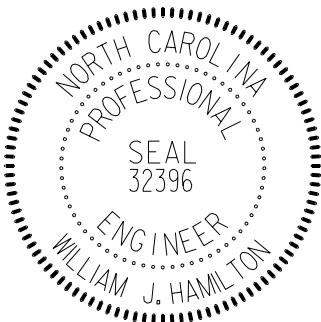
PIN NO.		SHEET NO.	
I - 5986B		SIGN - 12	
Drawn by: <i>William J. Hamilton</i>			
APPROVED: <i>William J. Hamilton</i>			
A0560D704648484			
DATE: 3/15/2019			
SEAL			
			
DOCUMENT NOT CONSIDERED FINAL UNLESS ALL SIGNATURES COMPLETED			
			
RAMEY KEMP ASSOCIATES			
5808 Faringdon Place Raleigh, North Carolina 27609 Phone: 919-872-5105		NC License No. C-0910 www.rameykemp.com	

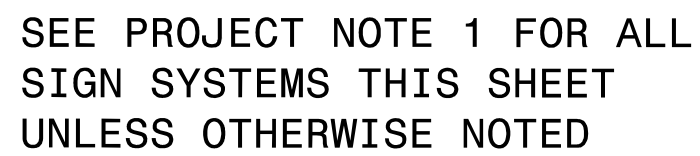


EXISTING SIGNS

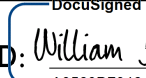TIP NO.		SHEET NO.	
I-5986B		SIGN-13	
APPROVED:  <i>William J. Hamilton</i> A0560D704548484			
DATE: 3/15/2021			
SEAL			
			
DOCUMENT NOT CONSIDERED FINAL UNLESS ALL SIGNATURES COMPLETED			
			
RAMEY KEMP ASSOCIATES			
5808 Farlington Place Raleigh, North Carolina 27609 Phone: 919-872-5115		NC License No. C-0910 www.rameykemp.com	

TIP NO.	SHEET NO.
I - 5986B	SIGN - 14
Designed by: APPROVED: William J. Hamilton AJ06000704648484	
DATE: 3/15/2021	
SEAL 	
DOCUMENT NOT CONSIDERED FINAL UNLESS ALL SIGNATURES COMPLETED	
 RAMEY KEMP ASSOCIATES 5808 Faringdon Place Raleigh, North Carolina 27609 Phone: 919-872-5115 NC License No. C-0910 www.rameykemp.com	

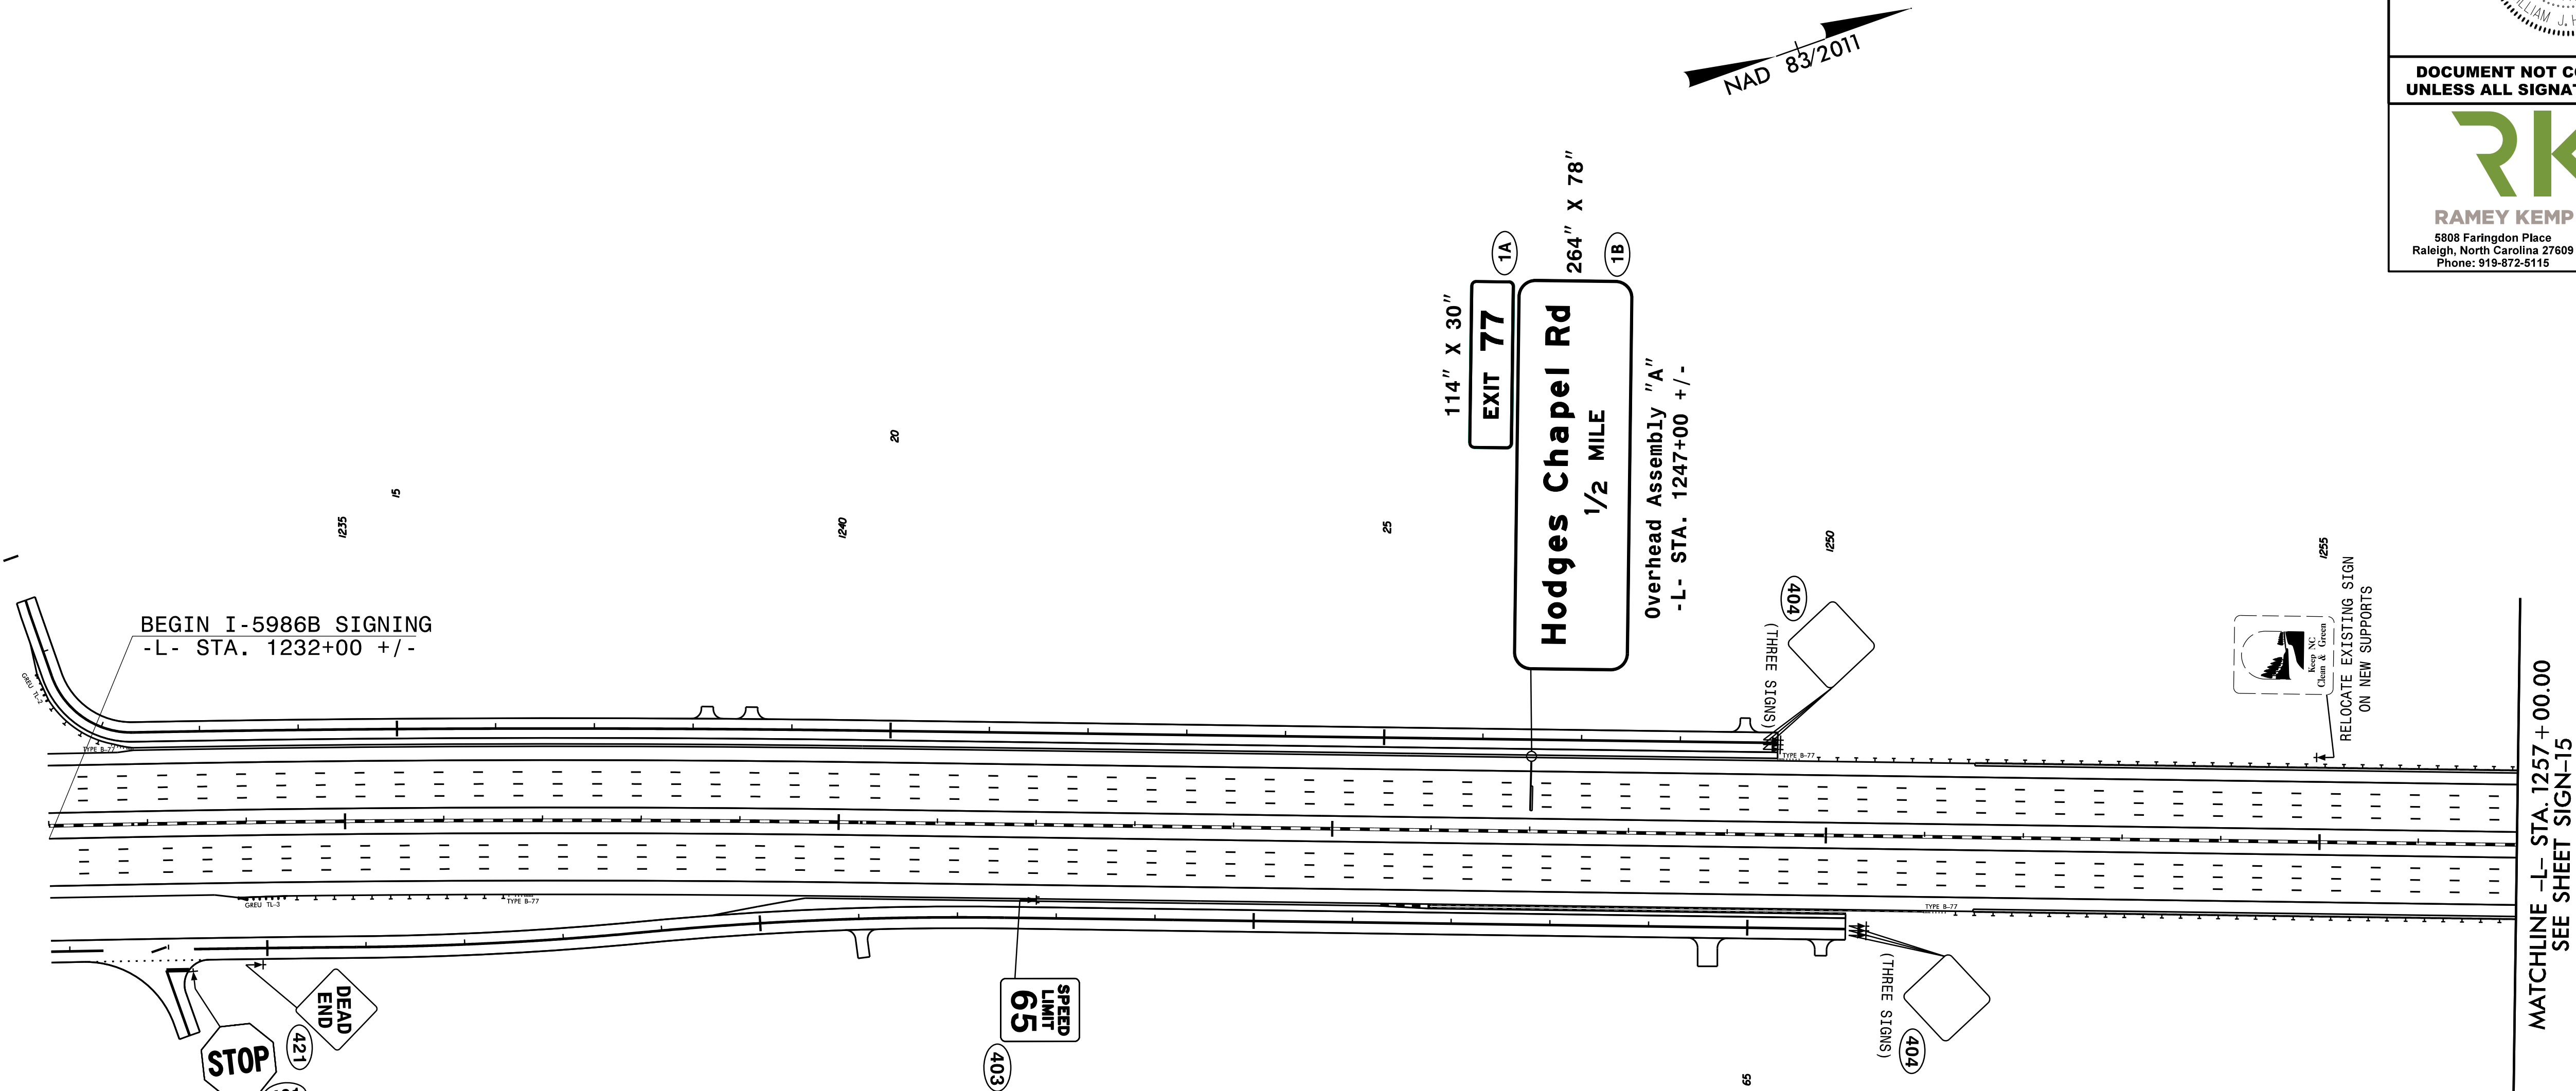

PROPOSED SIGNS

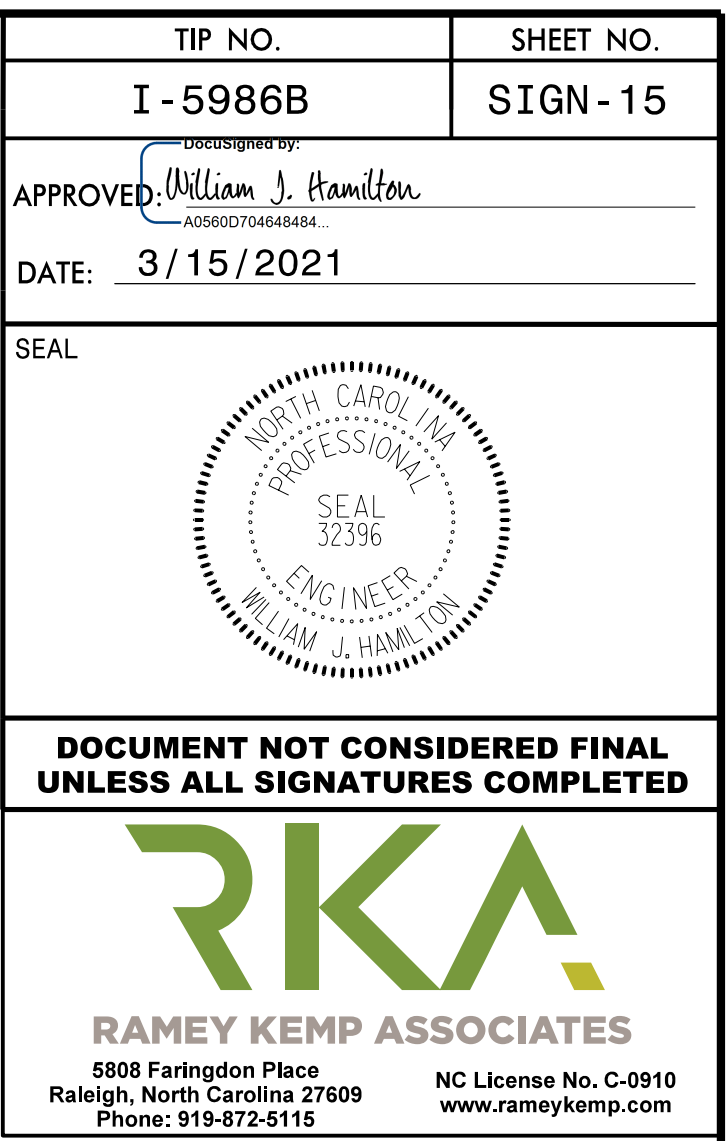

TIP NO.
I - 5986B

SHEET NO.
SIGN - 16

DocuSigned by:
APPROVED:William J. Hamilton
A055007034648464


DATE: 3/15/2021

SEAL




DOCUMENT NOT CONSIDERED FINAL
UNLESS ALL SIGNATURES COMPLETED



RAMEY KEMP ASSOCIATES
5808 Faringdon Place
Raleigh, North Carolina 27609
Phone: 919-872-5115
NC License No. C-0910
www.rameykemp.com

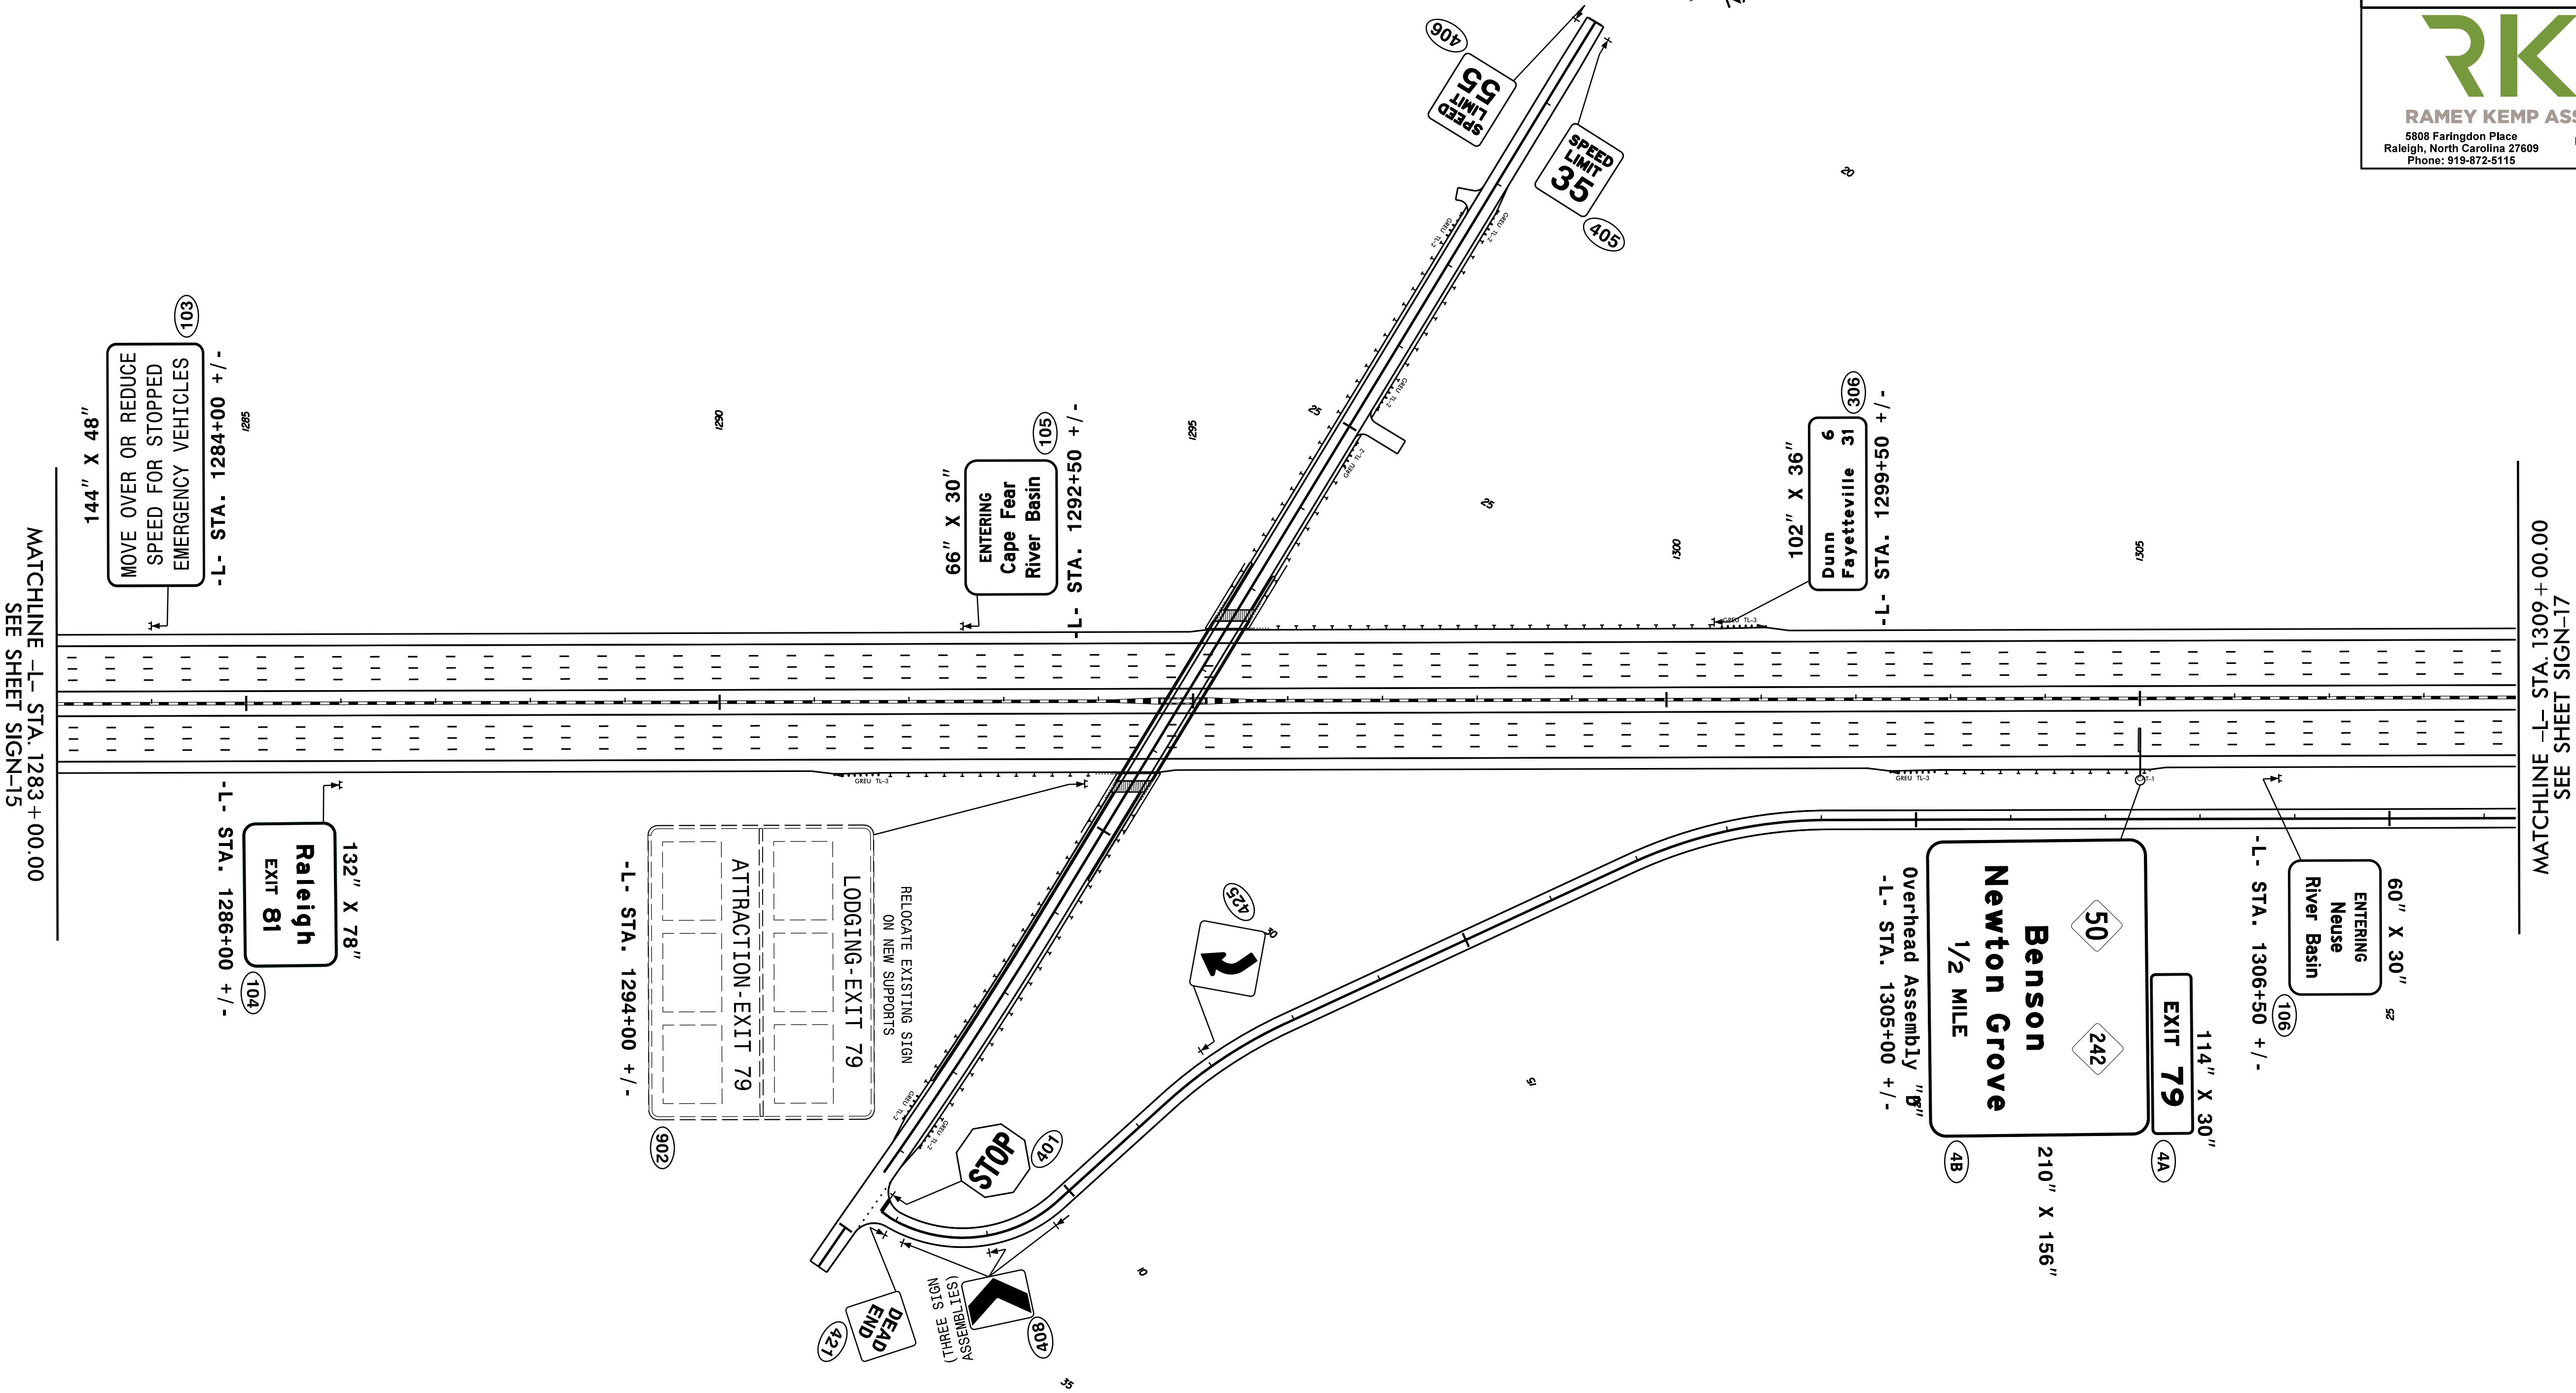

PROPOSED SIGNS

PROPOSED SIGNS

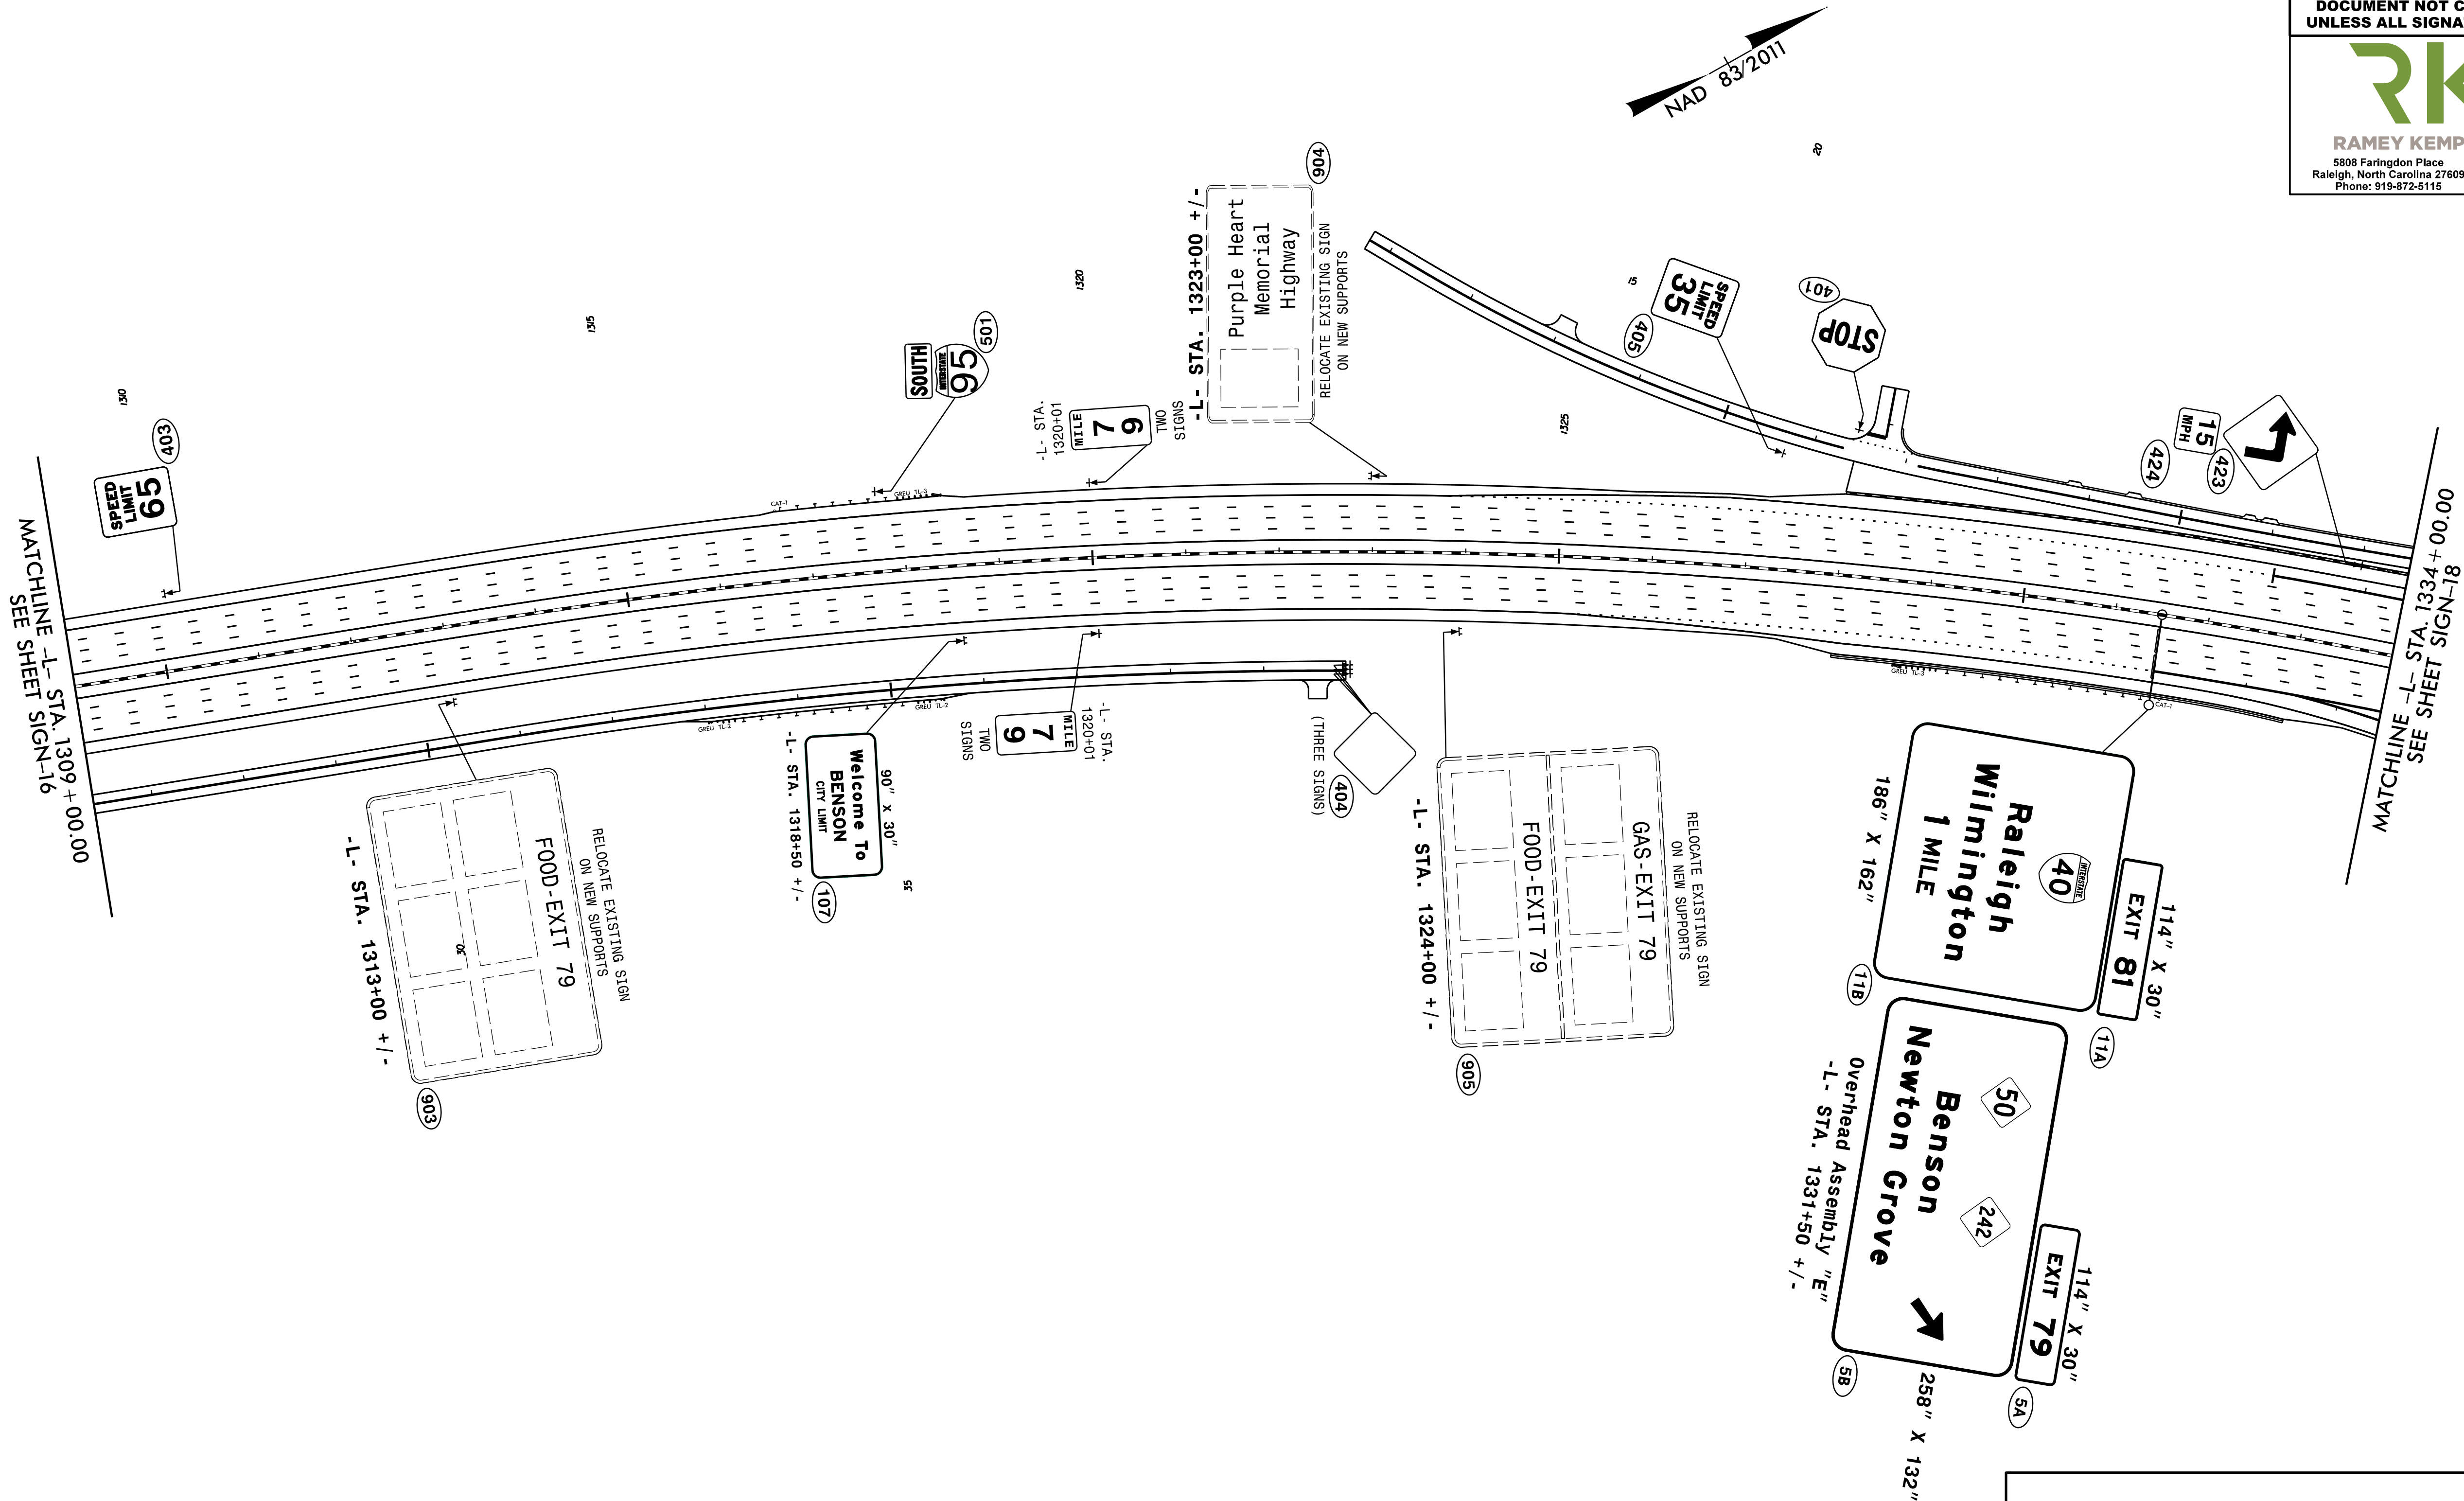


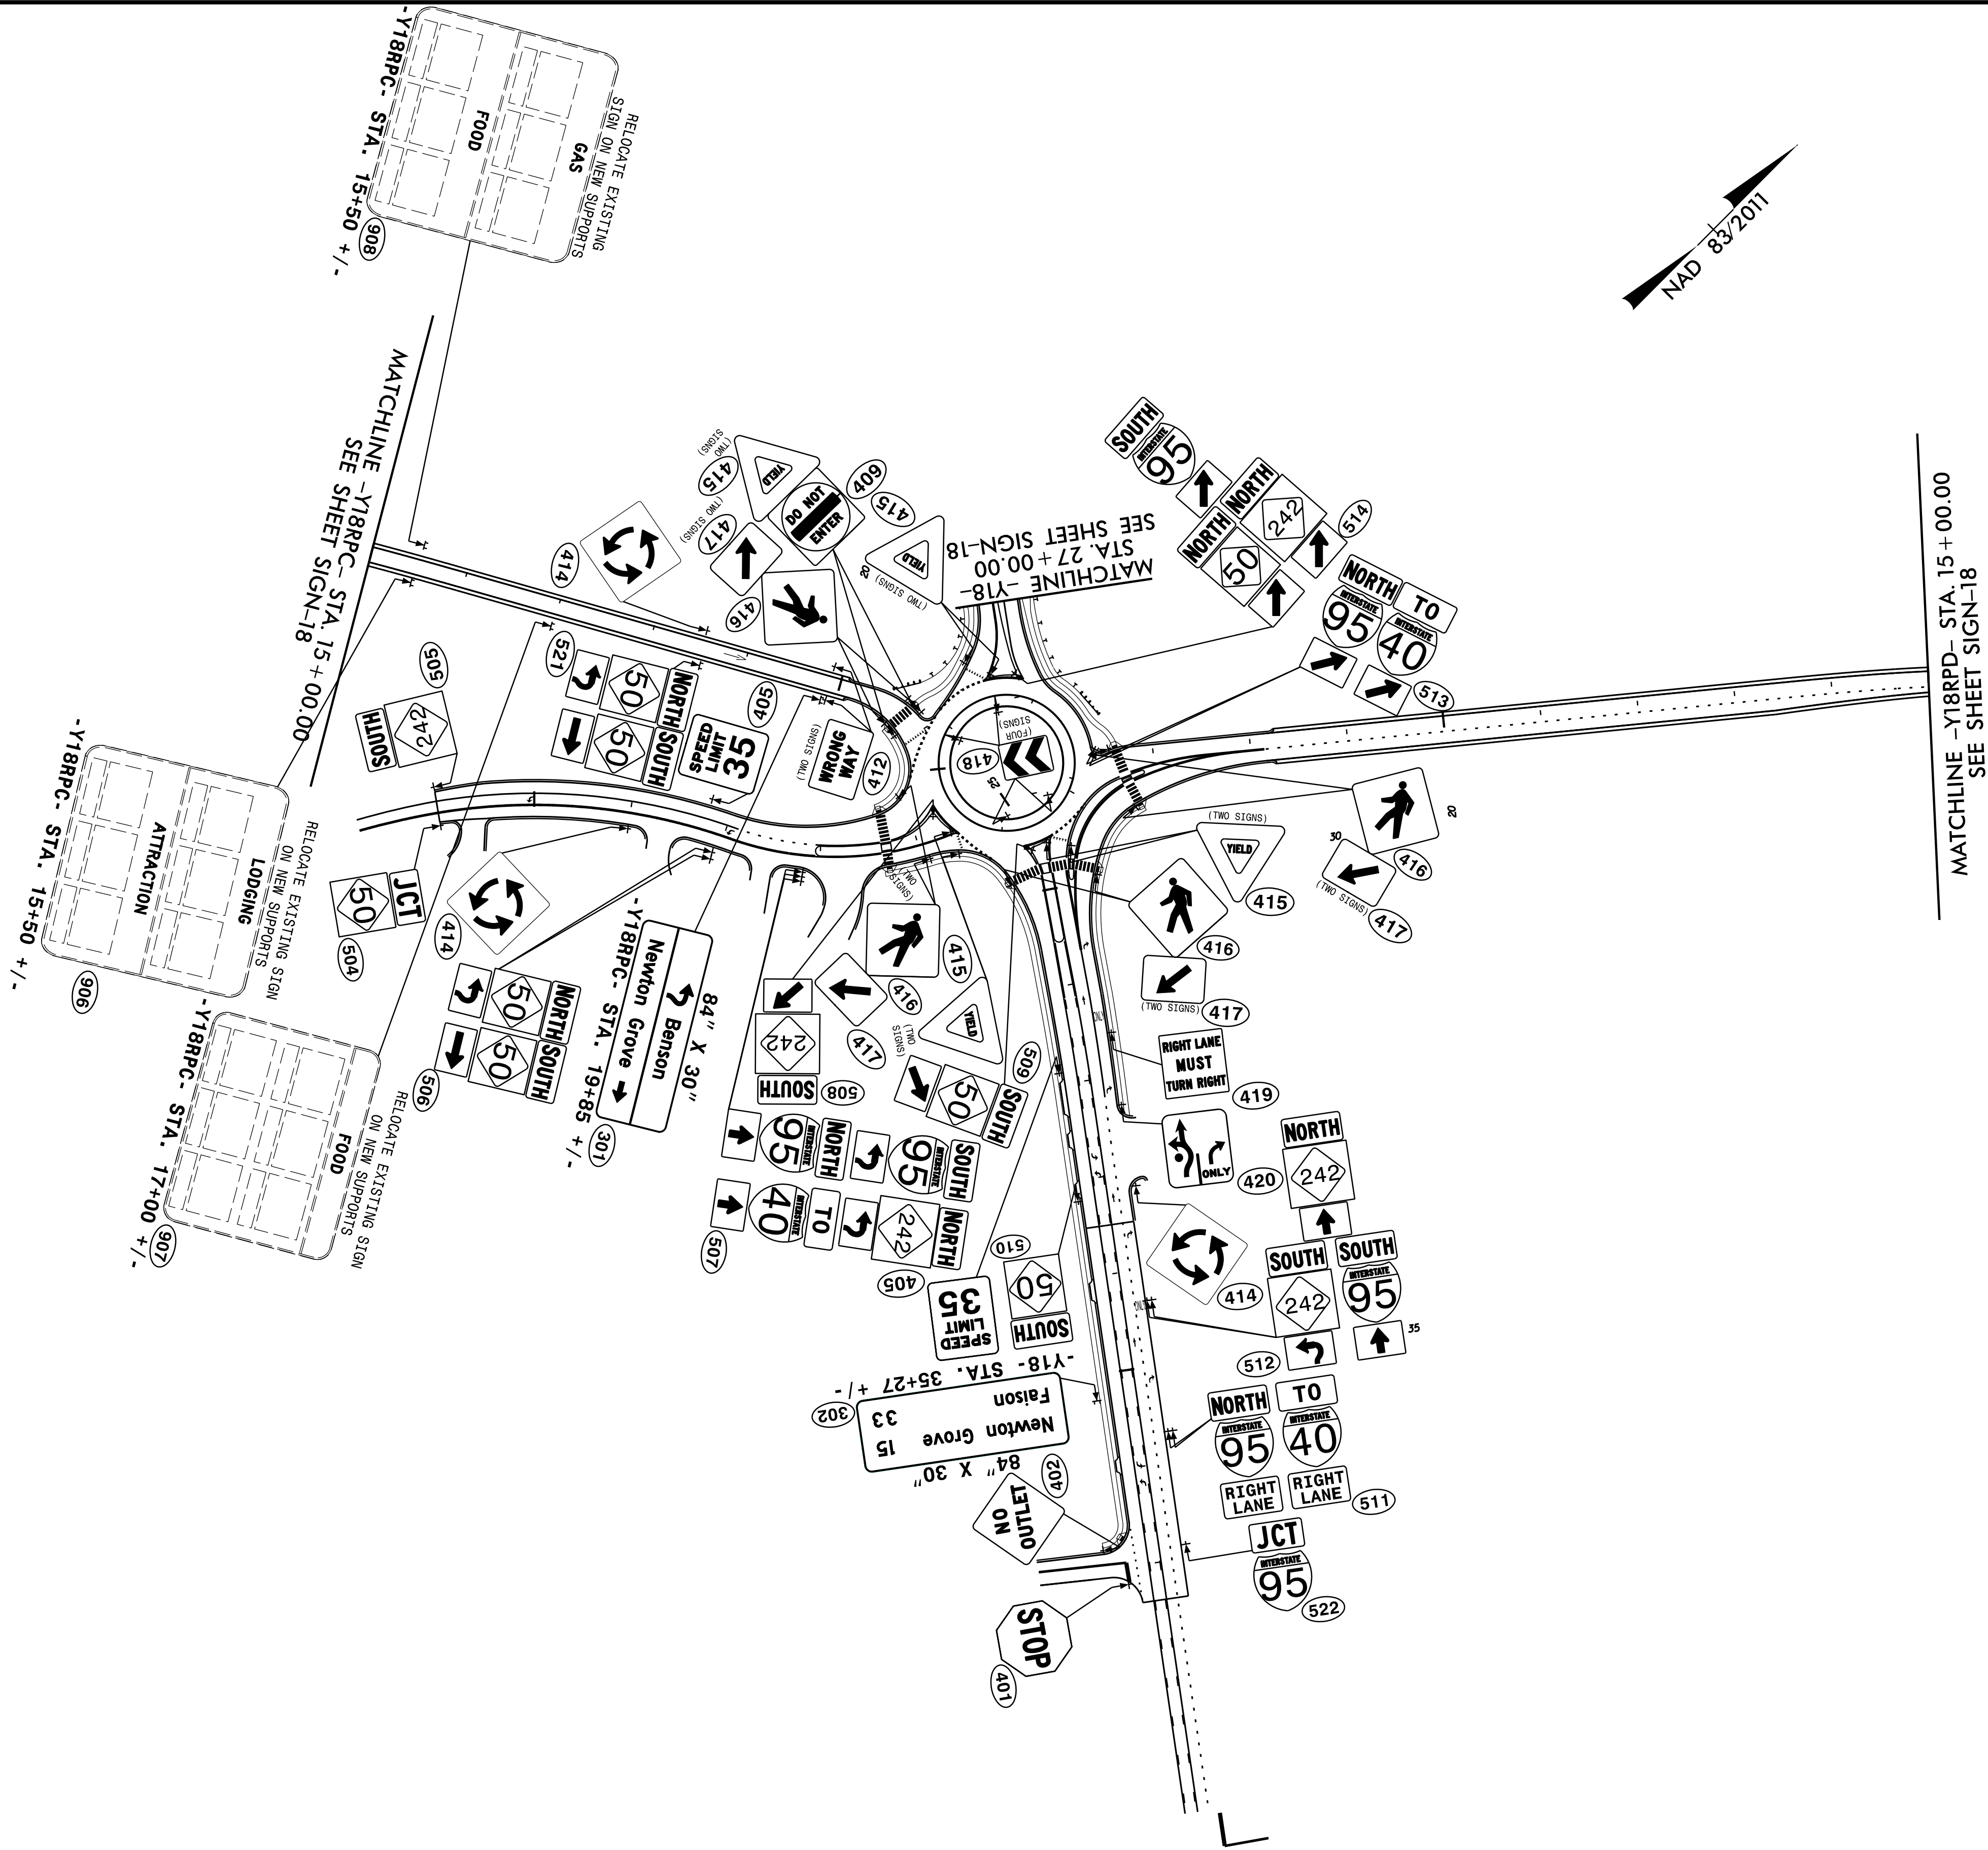



PROPOSED SIGNS

TIP NO. I - 5986B	SHEET NO. SIGN - 19
APPROVED: <i>William J. Hamilton</i> DESIGNED BY: <i>William J. Hamilton</i> ADDRESS: 5808 FARINGDON PLACE, RALEIGH, NC 27609 DATE: 3/15/2021	
SEAL 	
DOCUMENT NOT CONSIDERED FINAL UNLESS ALL SIGNATURES COMPLETED	
 RAMEY KEMP ASSOCIATES 5808 Faringdon Place Raleigh, North Carolina 27609 Phone: 919-872-5115 NC License No. C-0910 www.rameykemp.com	


PROPOSED SIGNS

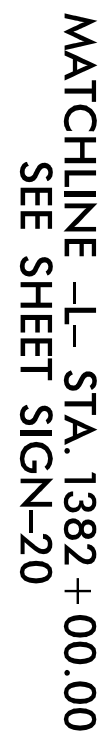

TIP NO.	SHEET NO.
I - 5986B	SIGN - 22
APPROVED: DocuSigned by: William J. Hamilton A05603D74646464	
DATE: 3 / 15 / 2021	
SEAL 	
DOCUMENT NOT CONSIDERED FINAL UNLESS ALL SIGNATURES COMPLETED	
 RAMEY KEMP ASSOCIATES 5808 Faringdon Place Raleigh, North Carolina 27609 Phone: 919-872-5115 NC License No. C-0910 www.rameykemp.com	

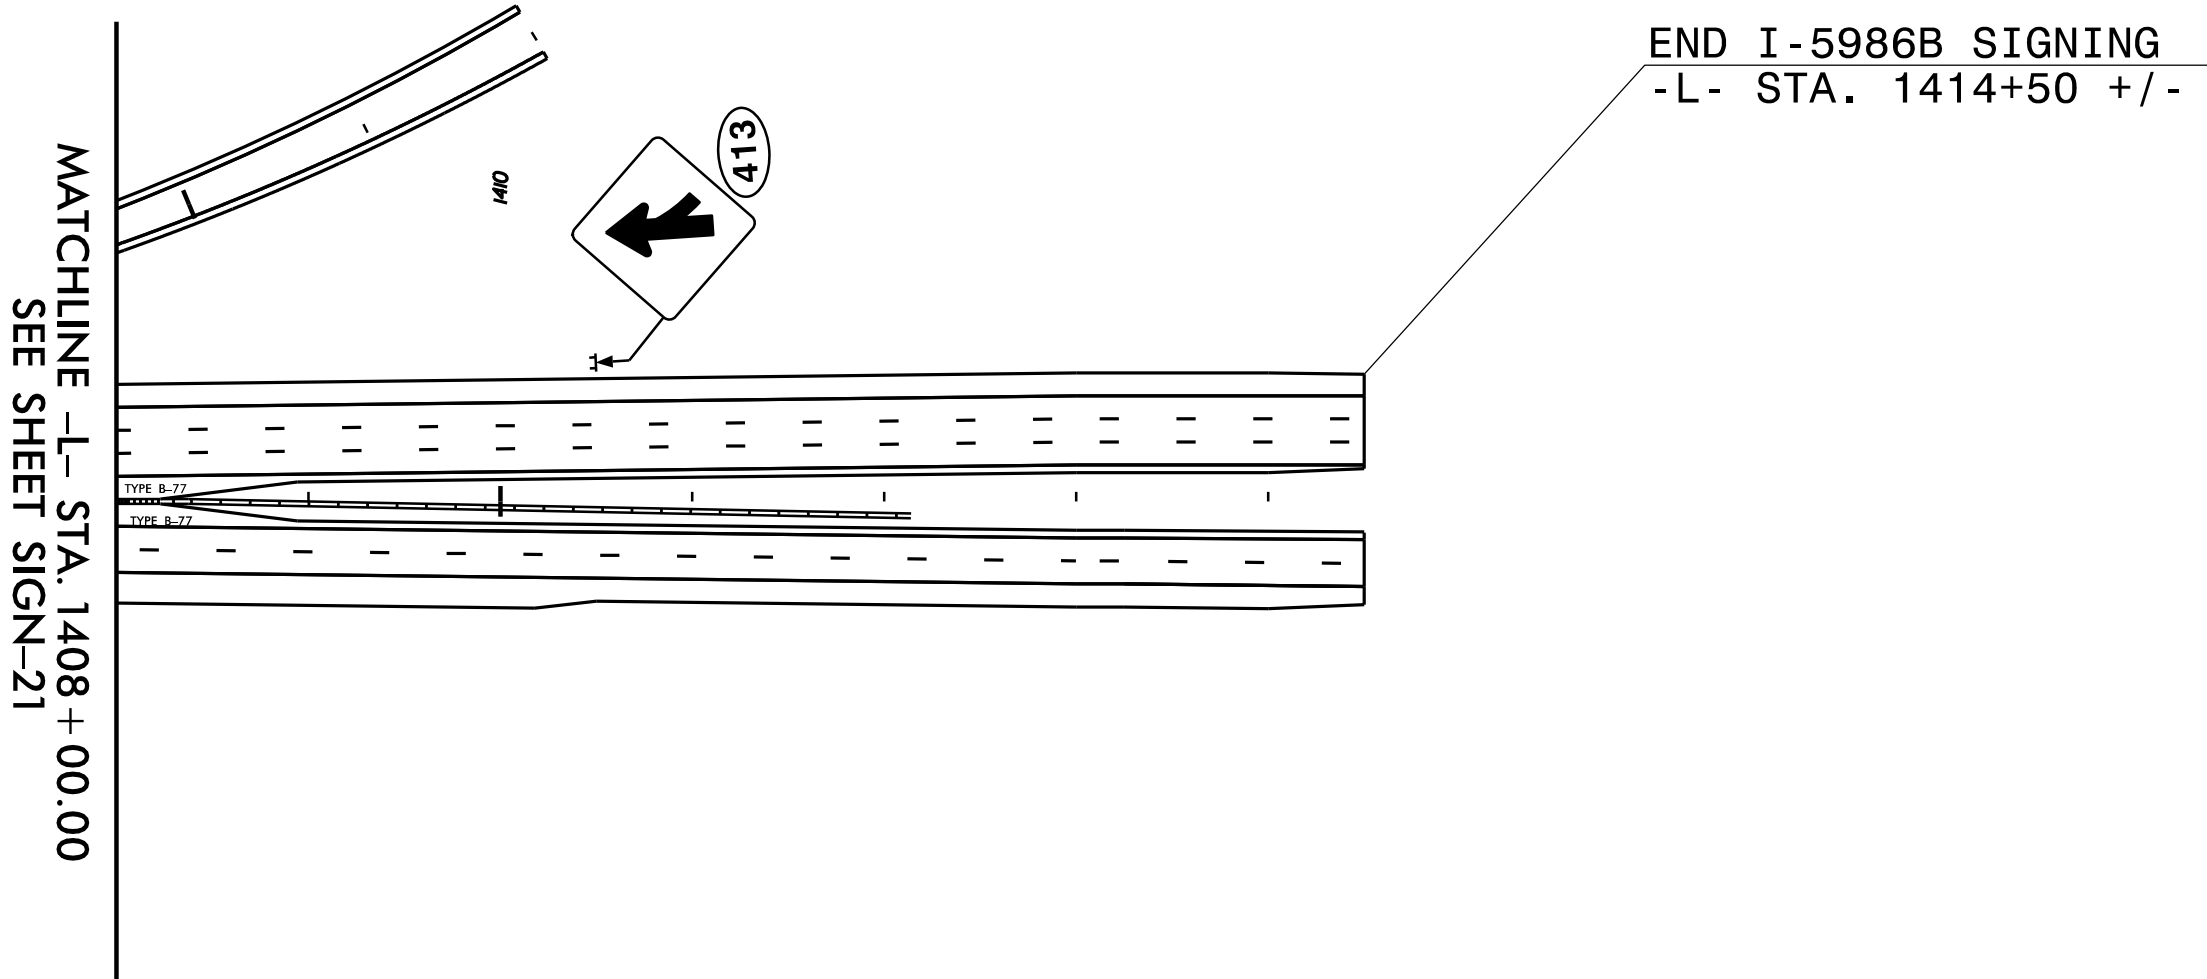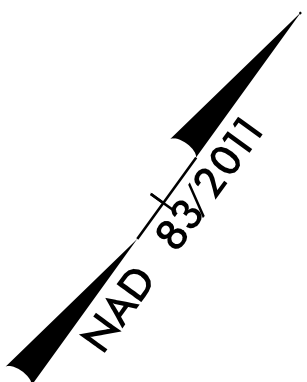

PROPOSED SIGNS

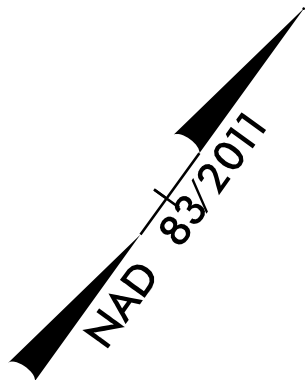

TEMPORARY SIGNS

