


09/08/99

TIP PROJECT: I-5883

STATE OF NORTH CAROLINA
DIVISION OF HIGHWAYS

T.I.P. NO.	SHEET NO.
I-5883	UO-1



NOTE:
ALL UTILITY WORK SHOWN ON THIS SHEET WILL BE DONE BY OTHERS. NO PAYMENT WILL BE MADE TO THE CONTRACTOR FOR UTILITY WORK SHOWN ON THIS SHEET.

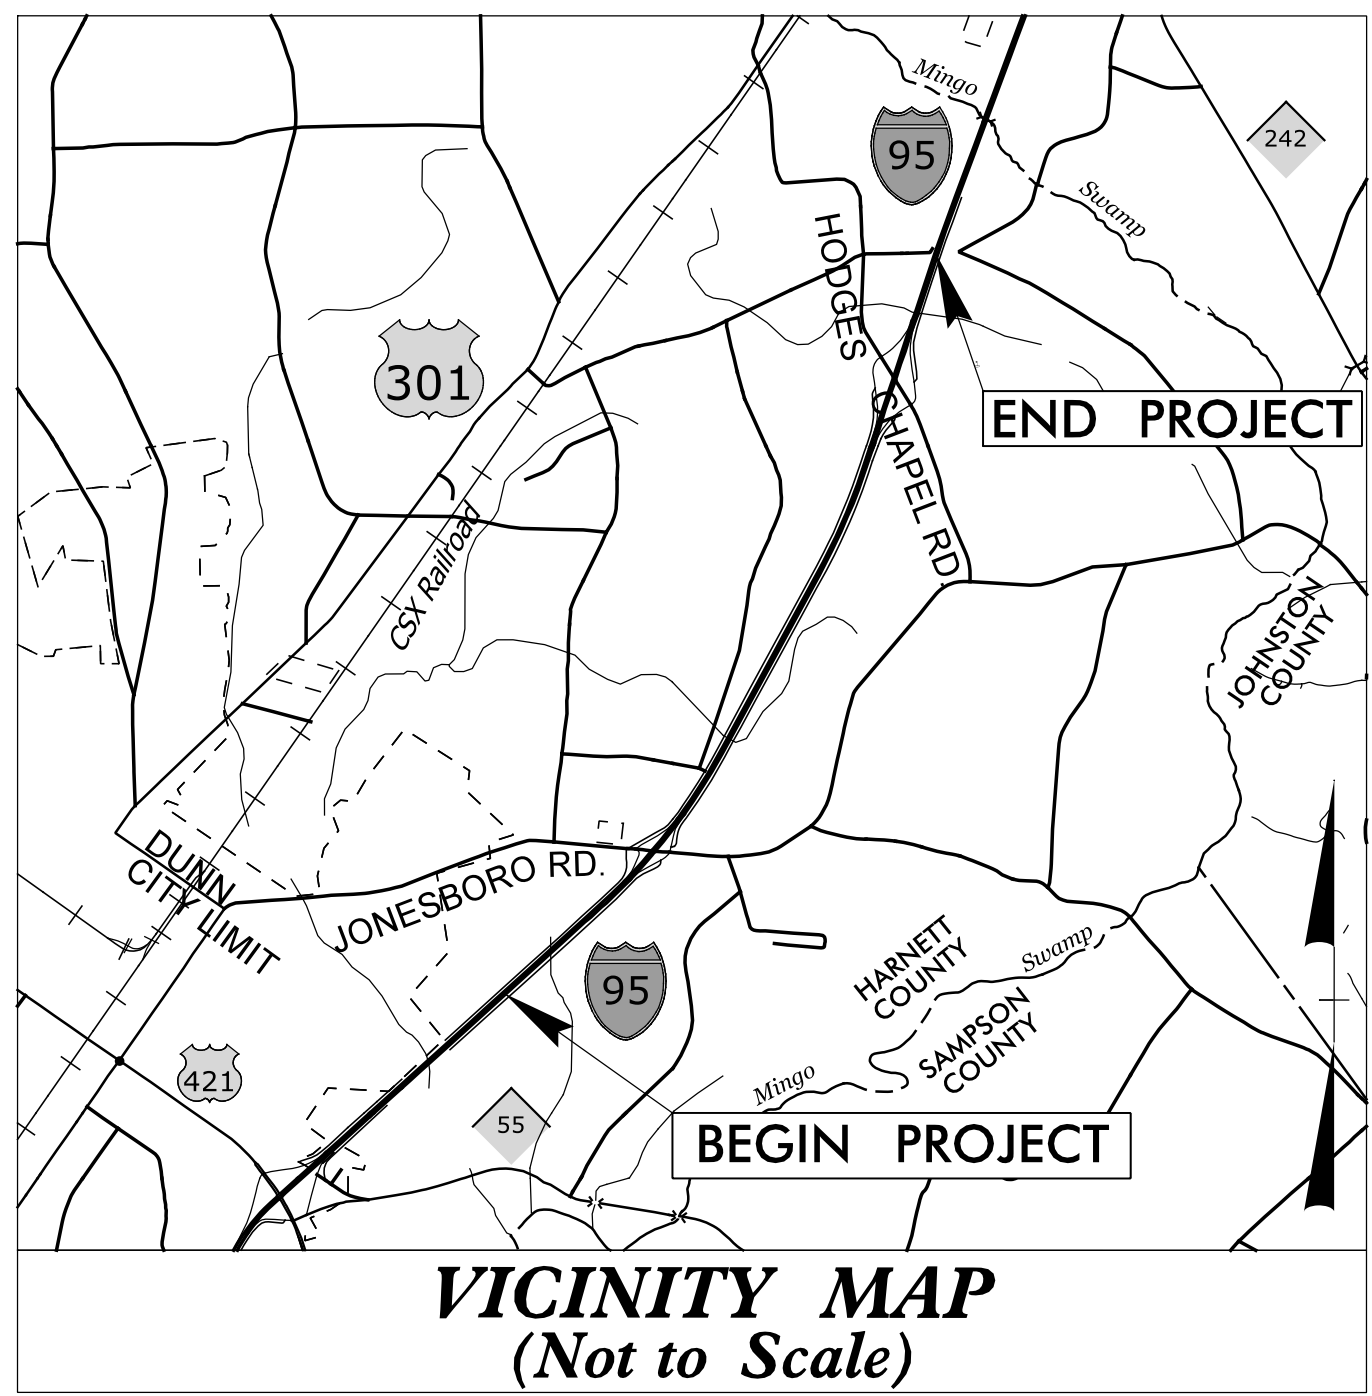


UTILITIES BY OTHERS PLANS HARNETT COUNTY

LOCATION: IMPROVE I-95 INTERCHANGES AT SR 1808 (JONESBORO ROAD) (EXIT 75) AND SR 1709 (HODGES CHAPEL ROAD) (EXIT 77).

TYPE OF WORK: POWER DISTRIBUTION, COMMUNICATIONS, GAS AND SEWER RELOCATION

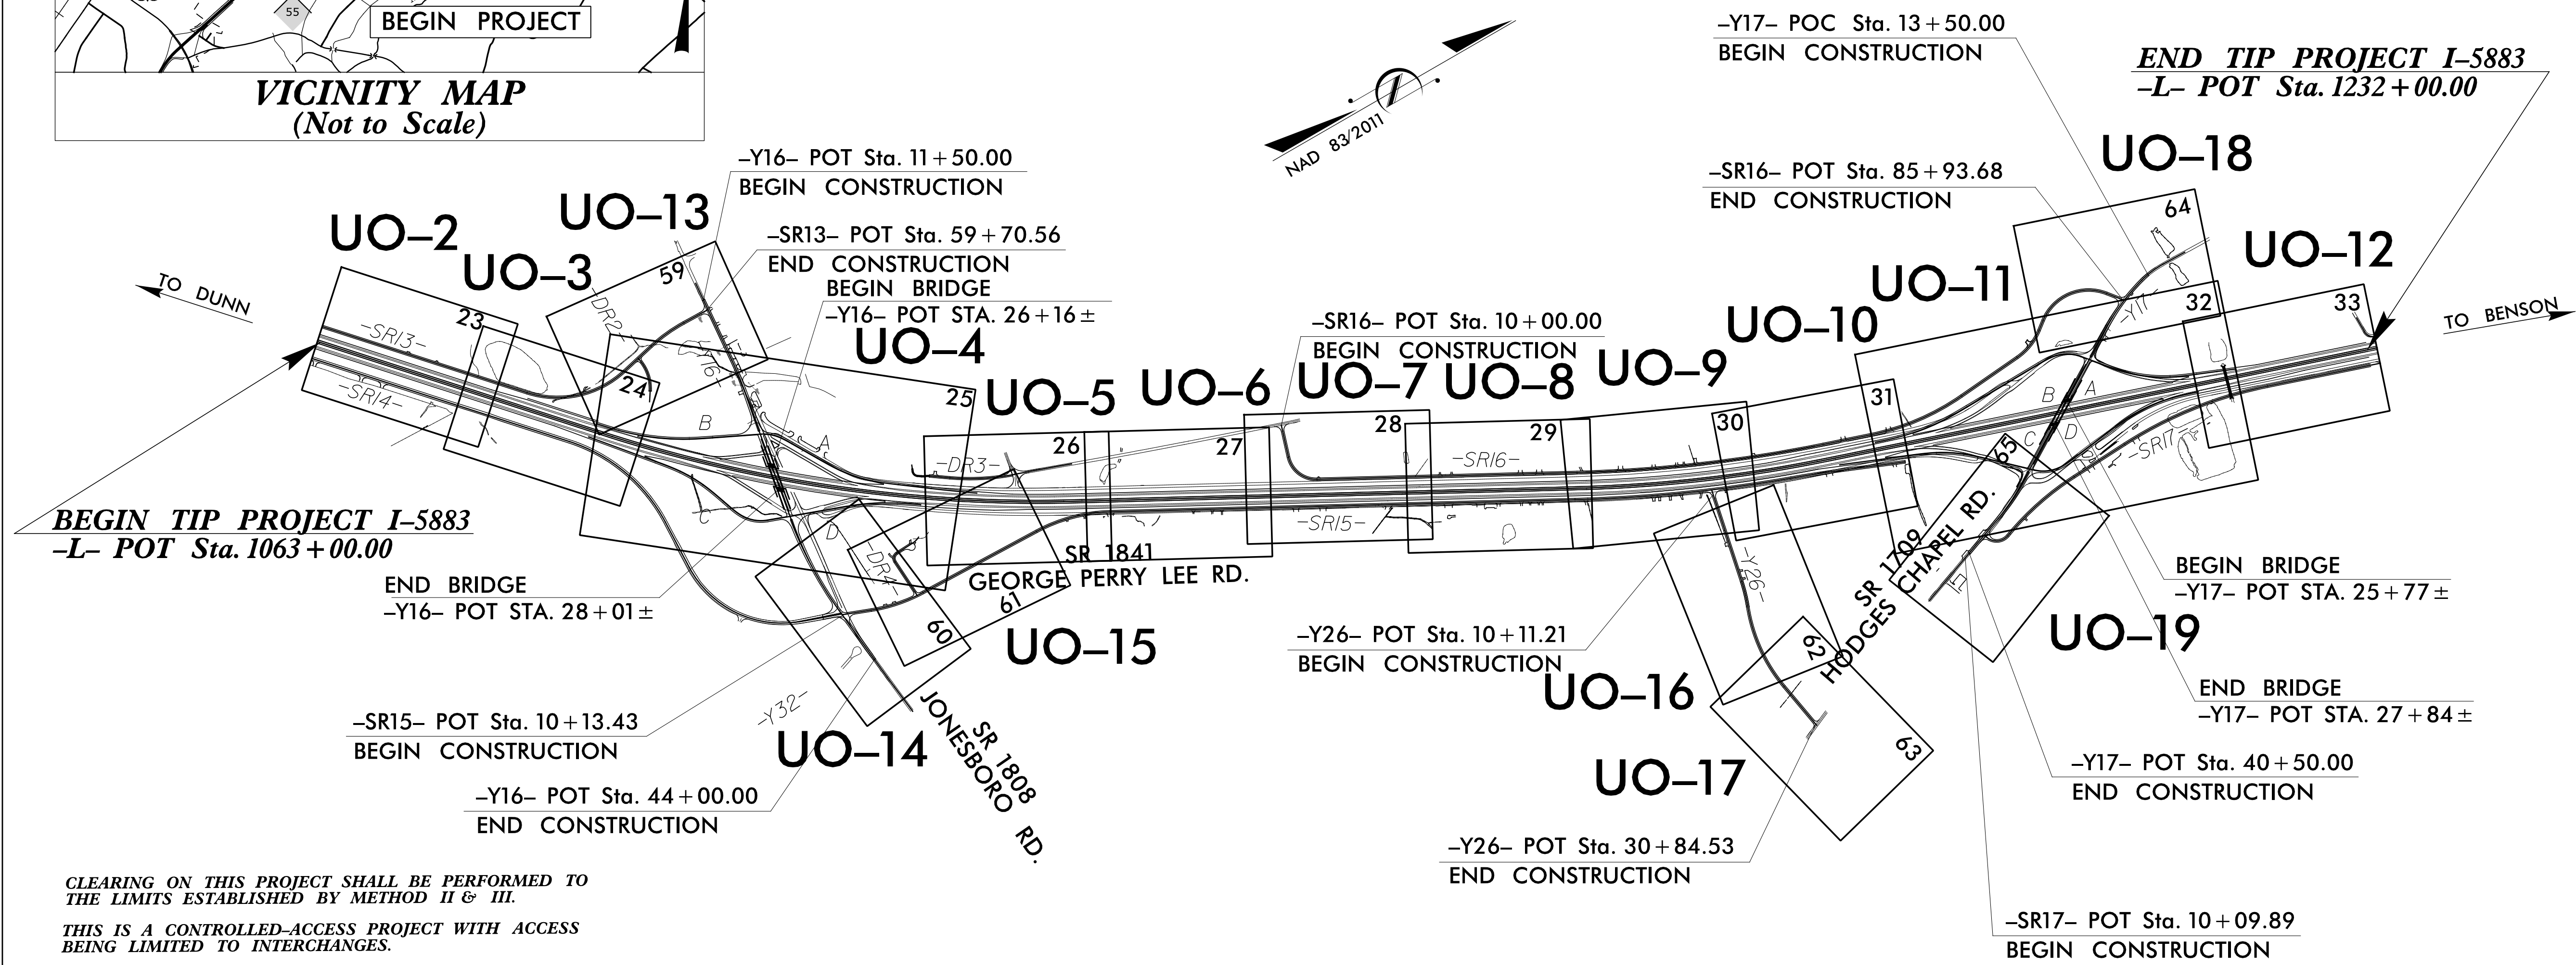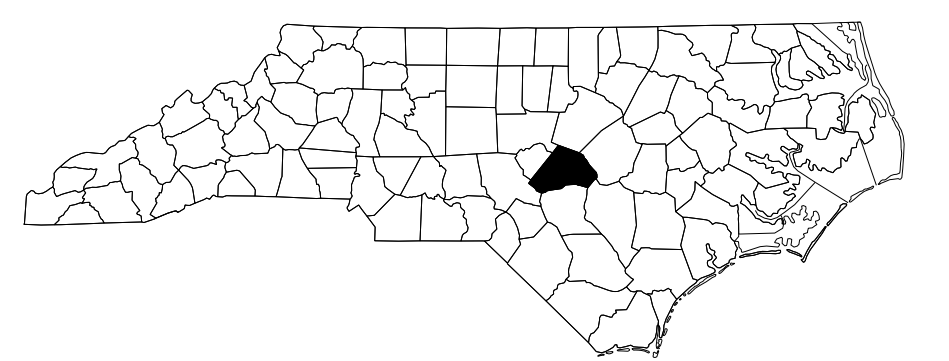

CLEARING ON THIS PROJECT SHALL BE PERFORMED TO THE LIMITS ESTABLISHED BY METHOD II & III.
THIS IS A CONTROLLED-ACCESS PROJECT WITH ACCESS BEING LIMITED TO INTERCHANGES.

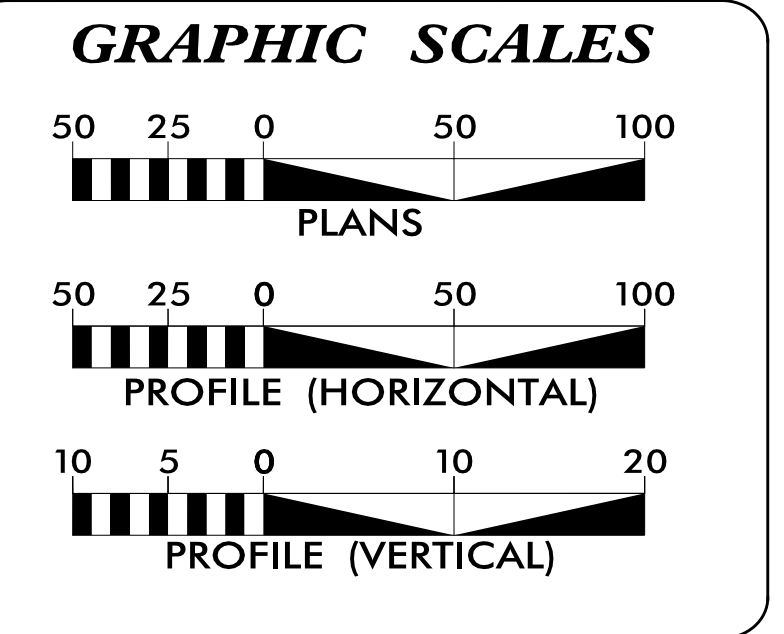

INDEX OF SHEETS	
SHEET NO.:	DESCRIPTION:
UO-1	TITLE SHEET
UO-17 THROUGH UO-19	UBO PLAN SHEETS

UTILITY OWNERS WITH CONFLICTS	
(A) POWER (DISTRIBUTION) - DUKE ENERGY	
(B) POWER (TRANSMISSION) - DUKE ENERGY	
(C) COMMUNICATIONS - CENTURYLINK	
(D) COMMUNICATIONS - CONTERRA	
(E) COMMUNICATIONS - SPECTRUM	
(F) GAS (DISTRIBUTION) - PNG	
(G) SANITARY SEWER (GRAVITY) - CITY OF DUNN	

PREPARED IN THE OFFICE OF:

Michael Baker INTERNATIONAL

Michael Baker Engineering, Inc.
8000 Regency Parkway, Suite 600
Cary, NC 27518
919-463-5488

Brandy Creech PROJECT UTILITY COORDINATOR
Christina Newsome PROJECT UTILITY TECHNICIAN
Susan Lancaster, P.E. PROJECT ENGINEER


DIVISION OF HIGHWAYS
DIV. 6 UTILITIES UNIT
431 TRANSPORTATION DRIVE
FAYETTEVILLE NC 28301
PHONE (910) 364-0603

Steve Kyndall, P.E. DIV. PROJECT DEVELOPMENT ENGINEER
Rick Handlin NCDOT DIV. 6 UTILITY ENGINEER

12-MAR-2021 11:55
R:\Utilities\I-5883\ut_fsh\UO1_psh.dgn
BCreech AT CARVLCREECH


UTILITIES BY OTHERS

ALL PROPOSED UTILITY WORK SHOWN ON THIS SHEET WILL BE DONE BY OTHERS. NO PAYMENT WILL BE MADE TO THE CONTRACTOR FOR PROPOSED UTILITY WORK SHOWN ON THIS SHEET.

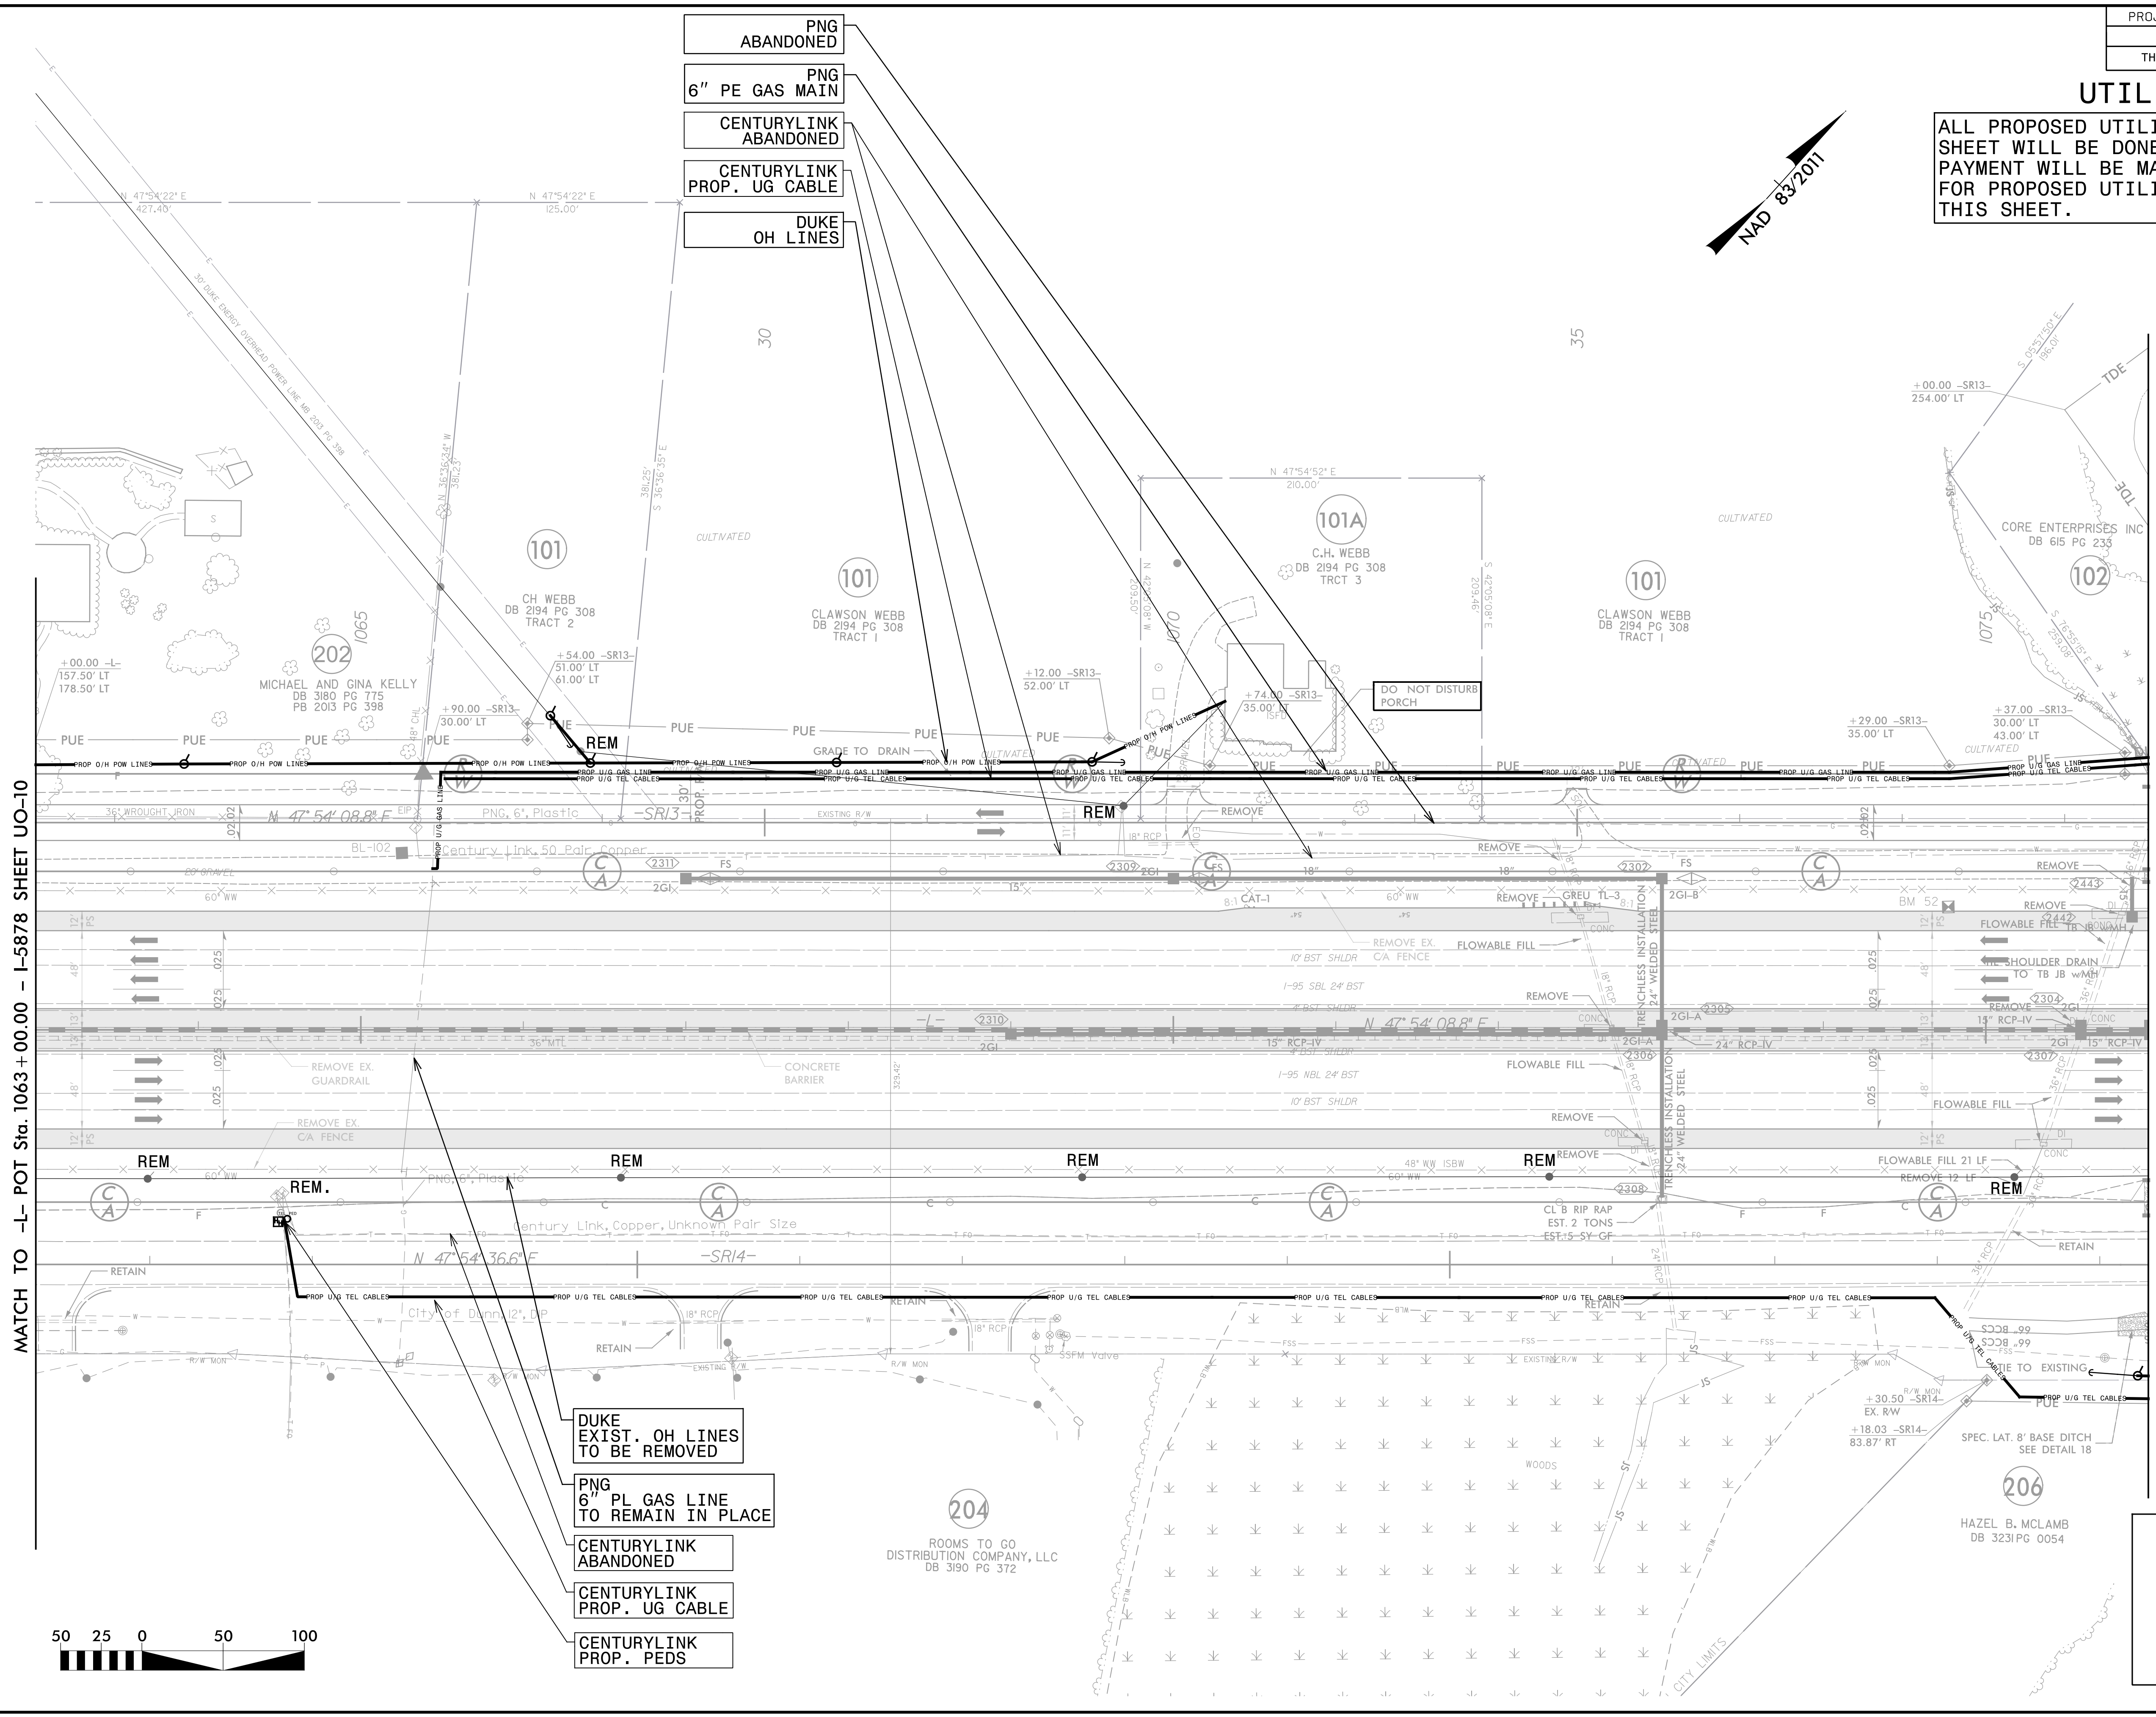

- PNG ABANDONED
- PNG 6" PE GAS MAIN
- CENTURYLINK ABANDONED
- CENTURYLINK PROP. UG CABLE
- DUKE OH LINES

- DUKE EXIST. OH LINES TO BE REMOVED
- PNG 6" PL GAS LINE TO REMAIN IN PLACE
- CENTURYLINK ABANDONED
- CENTURYLINK PROP. UG CABLE
- CENTURYLINK PROP. PEDS

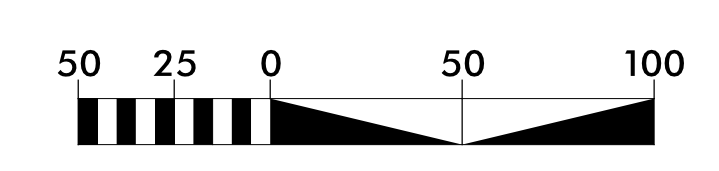



5/14/99
3/12/2021 11:55:56 AM
R:\PROJECTS\2021\115556\63.ut_rdy23_U02.psh.dgn

MATCH TO -L- POT Sta. 1076 + 00.00 - SHEET UO-3

Michael Baker
INTERNATIONAL
Michael Baker Engineering, Inc.
8000 Regency Parkway, Suite 600
Cary, NC 27518
919-463-5488

UTILITIES BY OTHERS

ALL PROPOSED UTILITY WORK SHOWN ON THIS SHEET WILL BE DONE BY OTHERS. NO PAYMENT WILL BE MADE TO THE CONTRACTOR FOR PROPOSED UTILITY WORK SHOWN ON THIS SHEET.

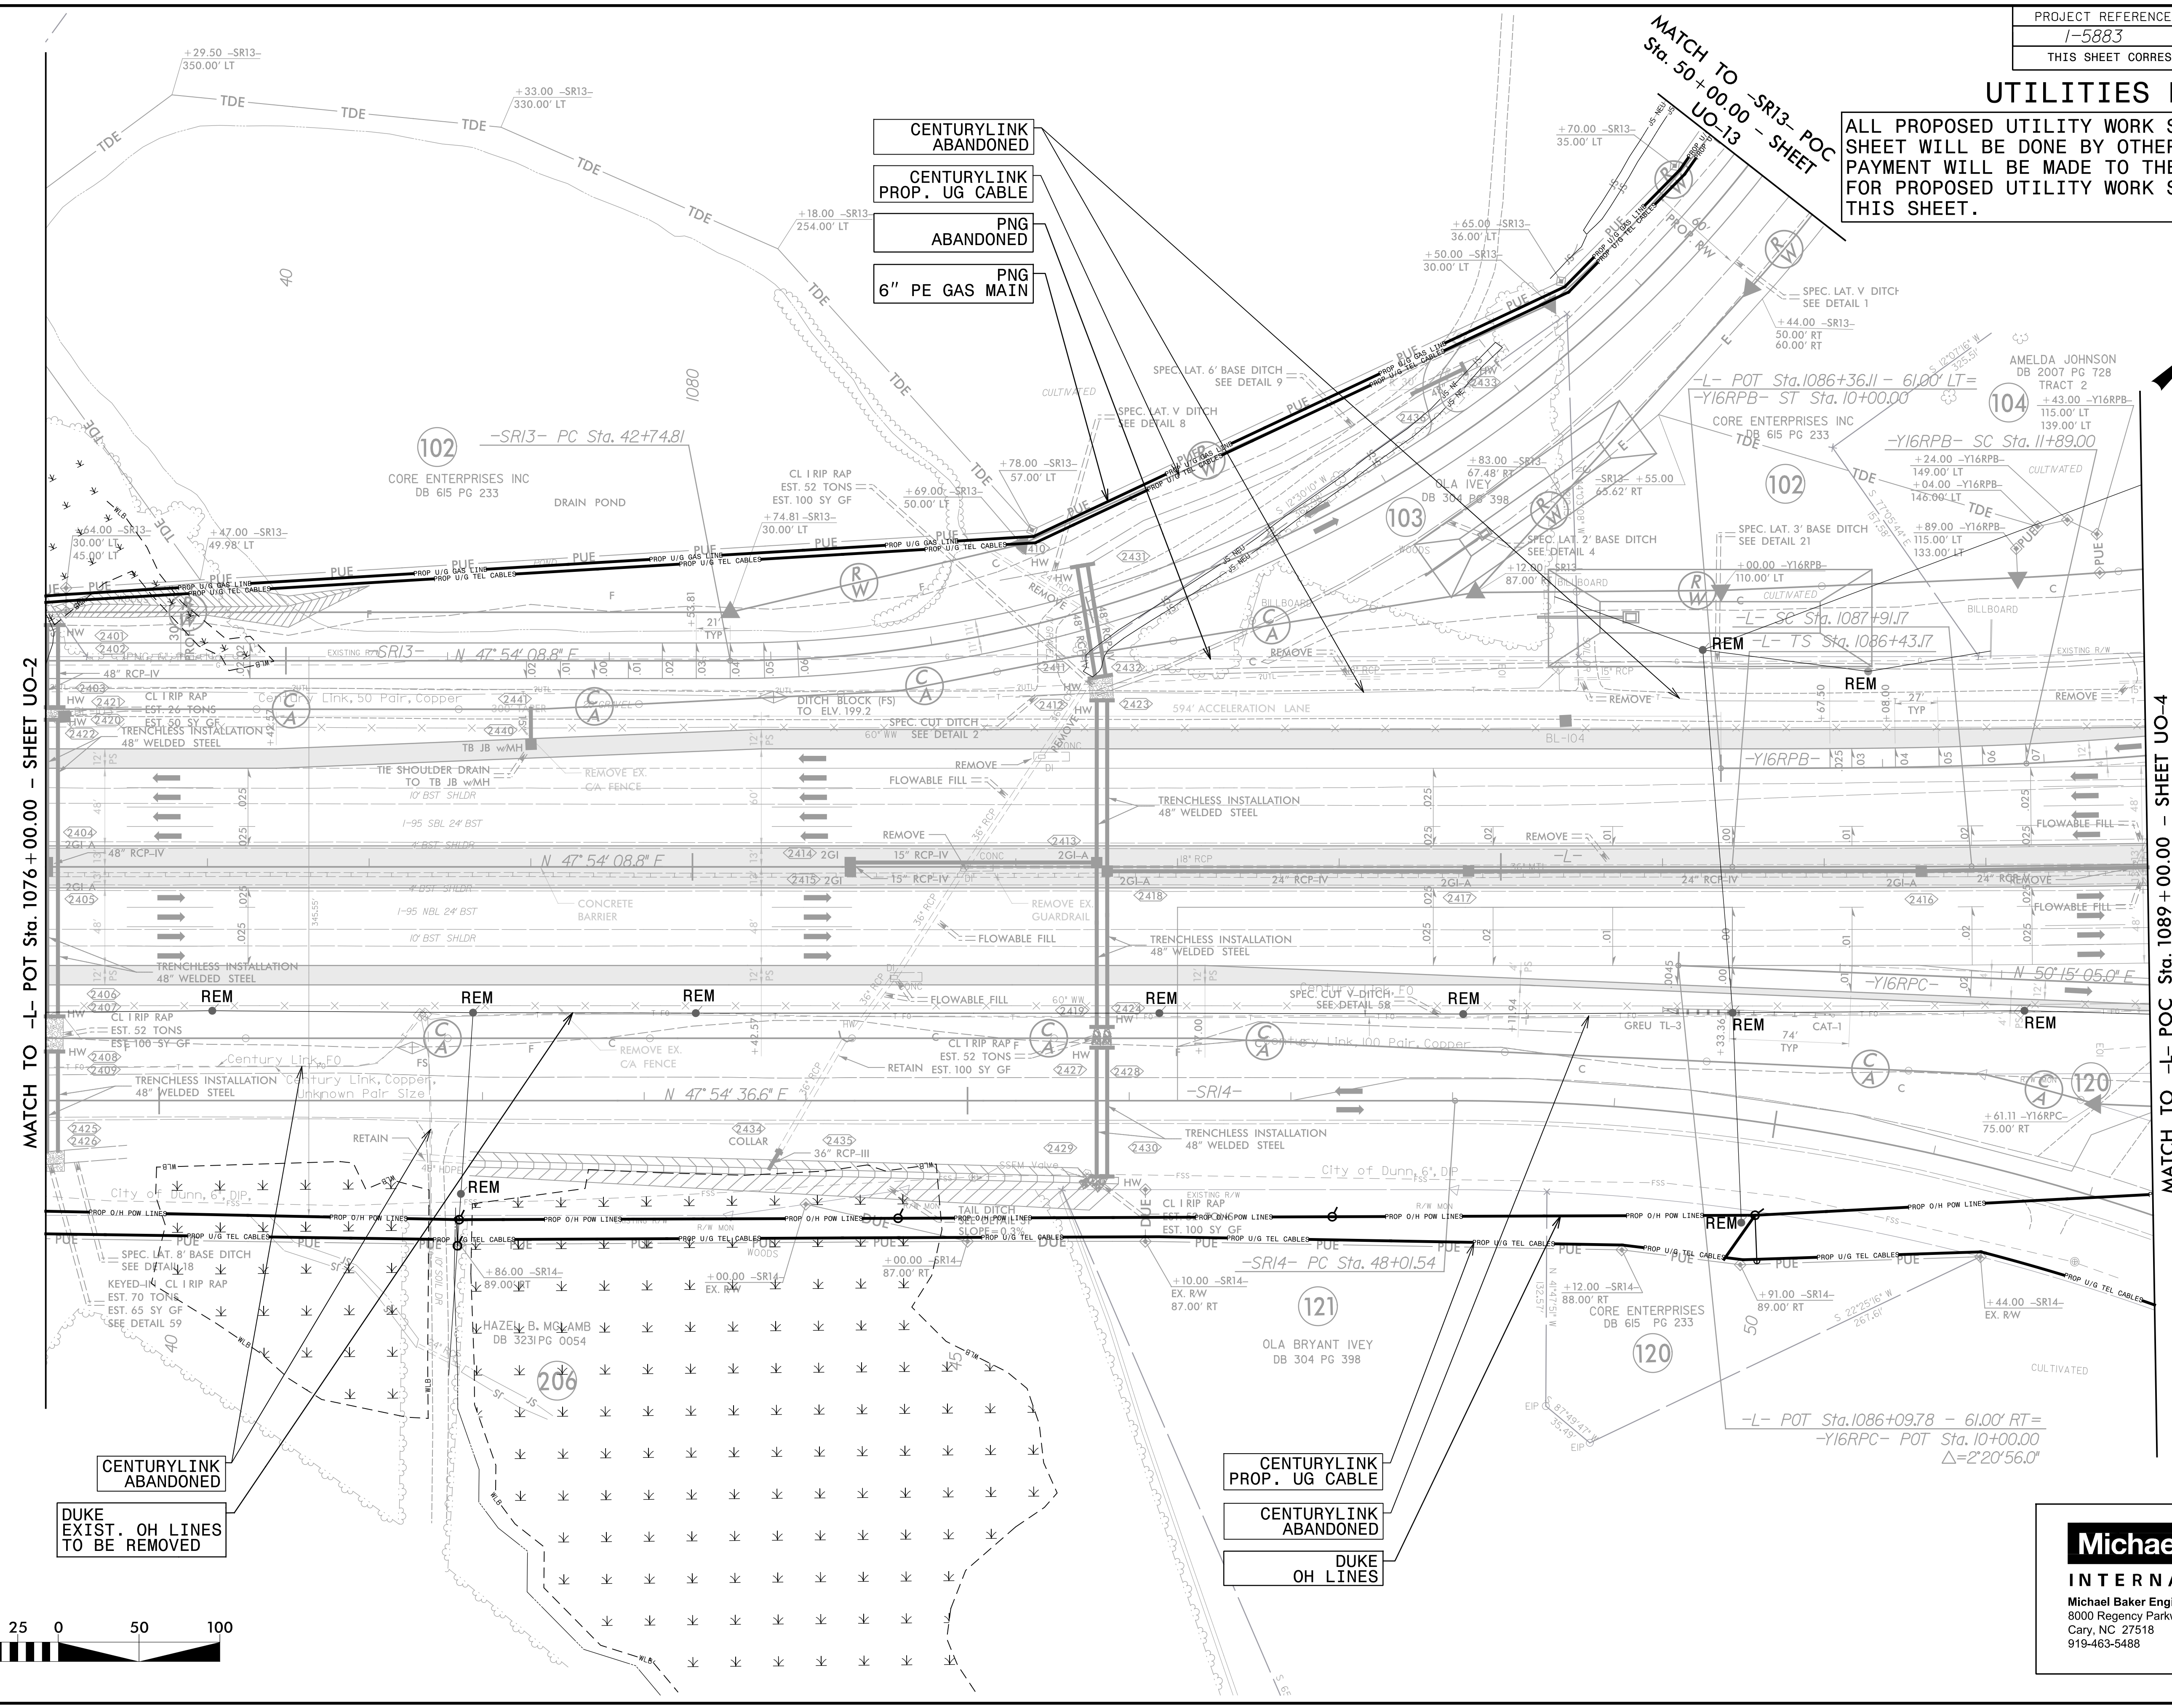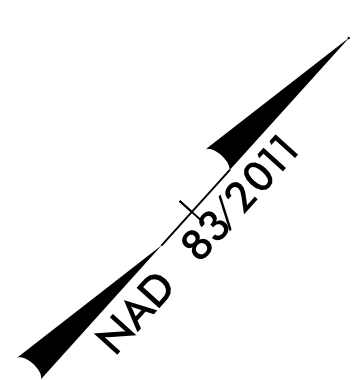

MATCH TO -L- POT Sta. 1076+00.00 - SHEET UO-2

MATCH TO -L- POC Sta. 1089+00.00 - SHEET UO-4

CENTURYLINK
ABANDONED

DUKE
EXIST. OH LINES
TO BE REMOVED

CENTURYLINK
ABANDONED

CENTURYLINK
PROP. UG CABLE


PNG
ABANDONED

PNG
6" PE GAS MAIN

CENTURYLINK
PROP. UG CABLE

CENTURYLINK
ABANDONED

DUKE
OH LINES


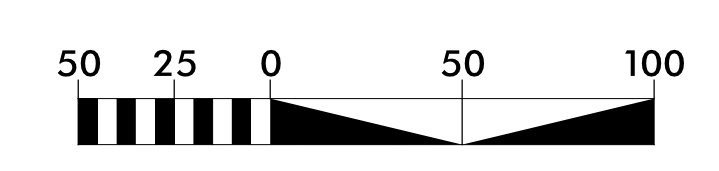


3/12/2021 11:55:55 AM
R:\SHEET\RDY-24\UO3.psh.dgn

Michael Baker
INTERNATIONAL

Michael Baker Engineering, Inc.
8000 Regency Parkway, Suite 600
Cary, NC 27518
919-463-5488

UTILITIES BY OTHERS
 ALL PROPOSED UTILITY WORK SHOWN ON THIS SHEET WILL BE DONE BY OTHERS. NO PAYMENT WILL BE MADE TO THE CONTRACTOR FOR PROPOSED UTILITY WORK SHOWN ON THIS SHEET.

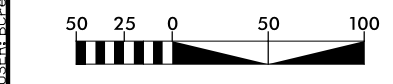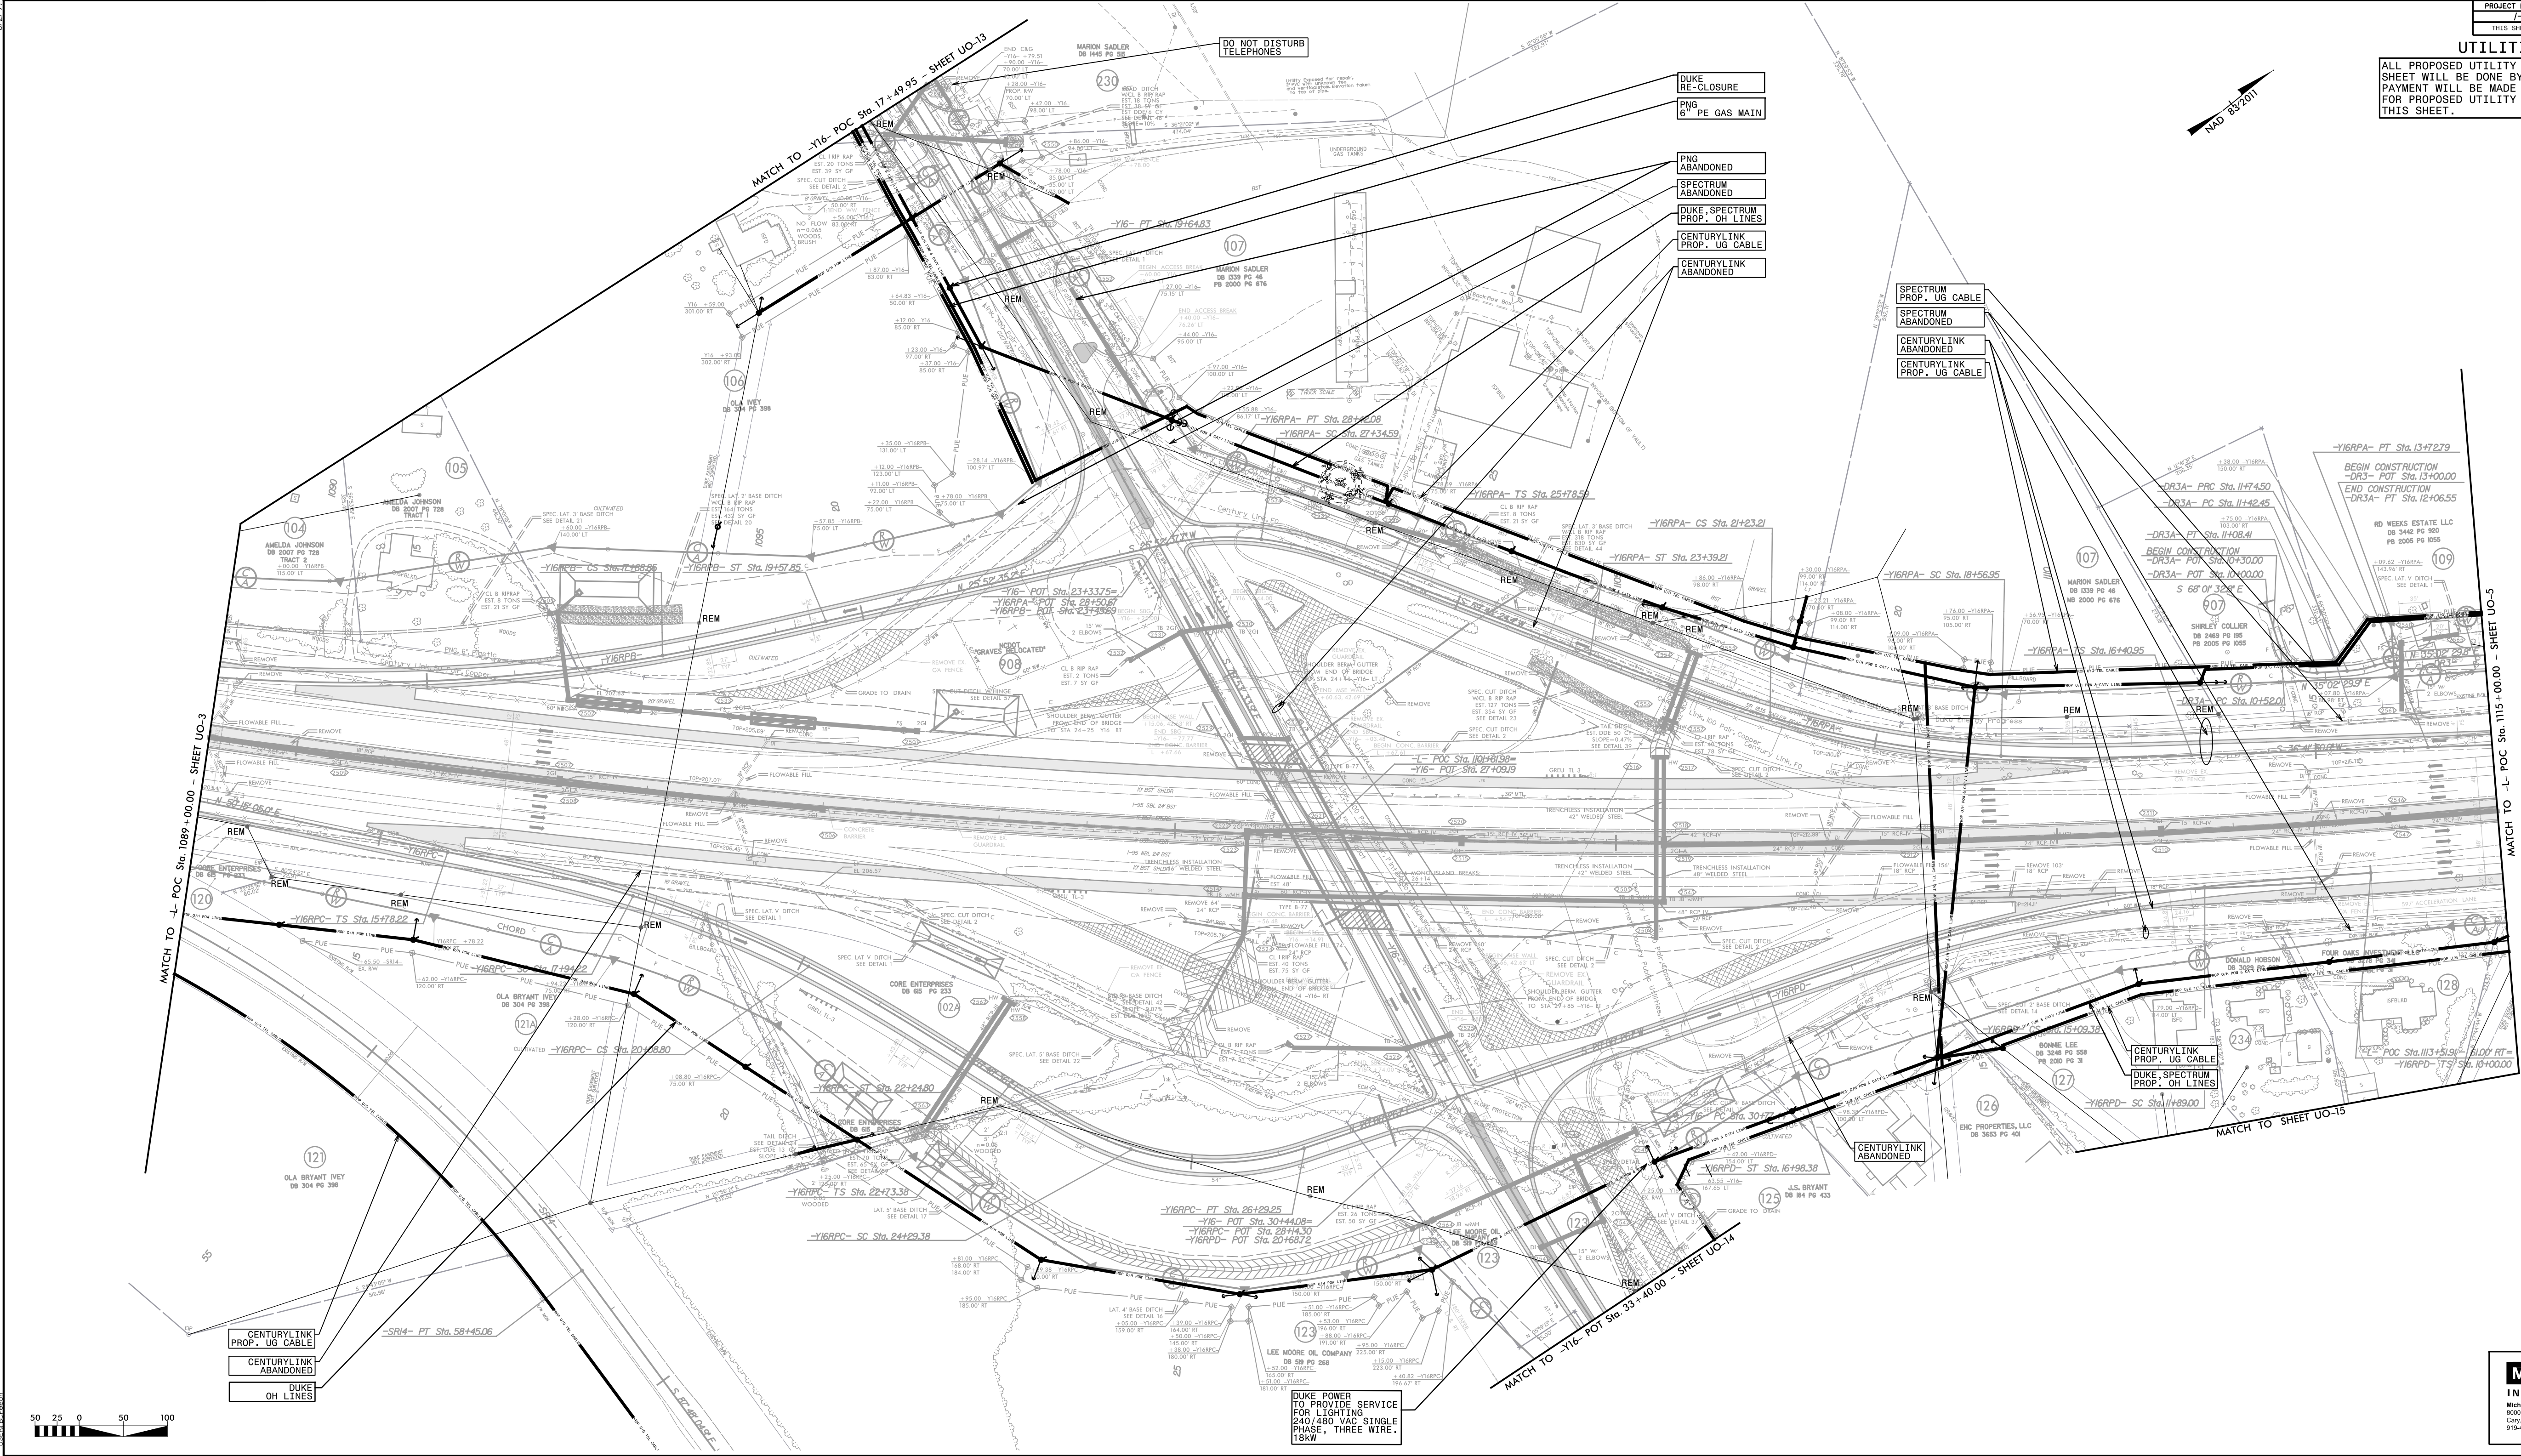

CENTURYLINK
 PROP. UG CABLE
 CENTURYLINK
 ABANDONED
 DUKE
 OH LINES

DUKE
 RE-CLOSURE
 PNG
 6\"/>


SPECTRUM
 PROP. UG CABLE
 SPECTRUM
 ABANDONED
 CENTURYLINK
 ABANDONED
 CENTURYLINK
 PROP. UG CABLE

CENTURYLINK
 PROP. UG CABLE
 DUKE SPECTRUM
 PROP. OH LINES

DUKE POWER
 TO PROVIDE SERVICE
 FOR LIGHTING
 240/480 VAC SINGLE
 PHASE, THREE WIRE,
 1ØW

UTILITIES BY OTHERS

ALL PROPOSED UTILITY WORK SHOWN ON THIS SHEET WILL BE DONE BY OTHERS. NO PAYMENT WILL BE MADE TO THE CONTRACTOR FOR PROPOSED UTILITY WORK SHOWN ON THIS SHEET.

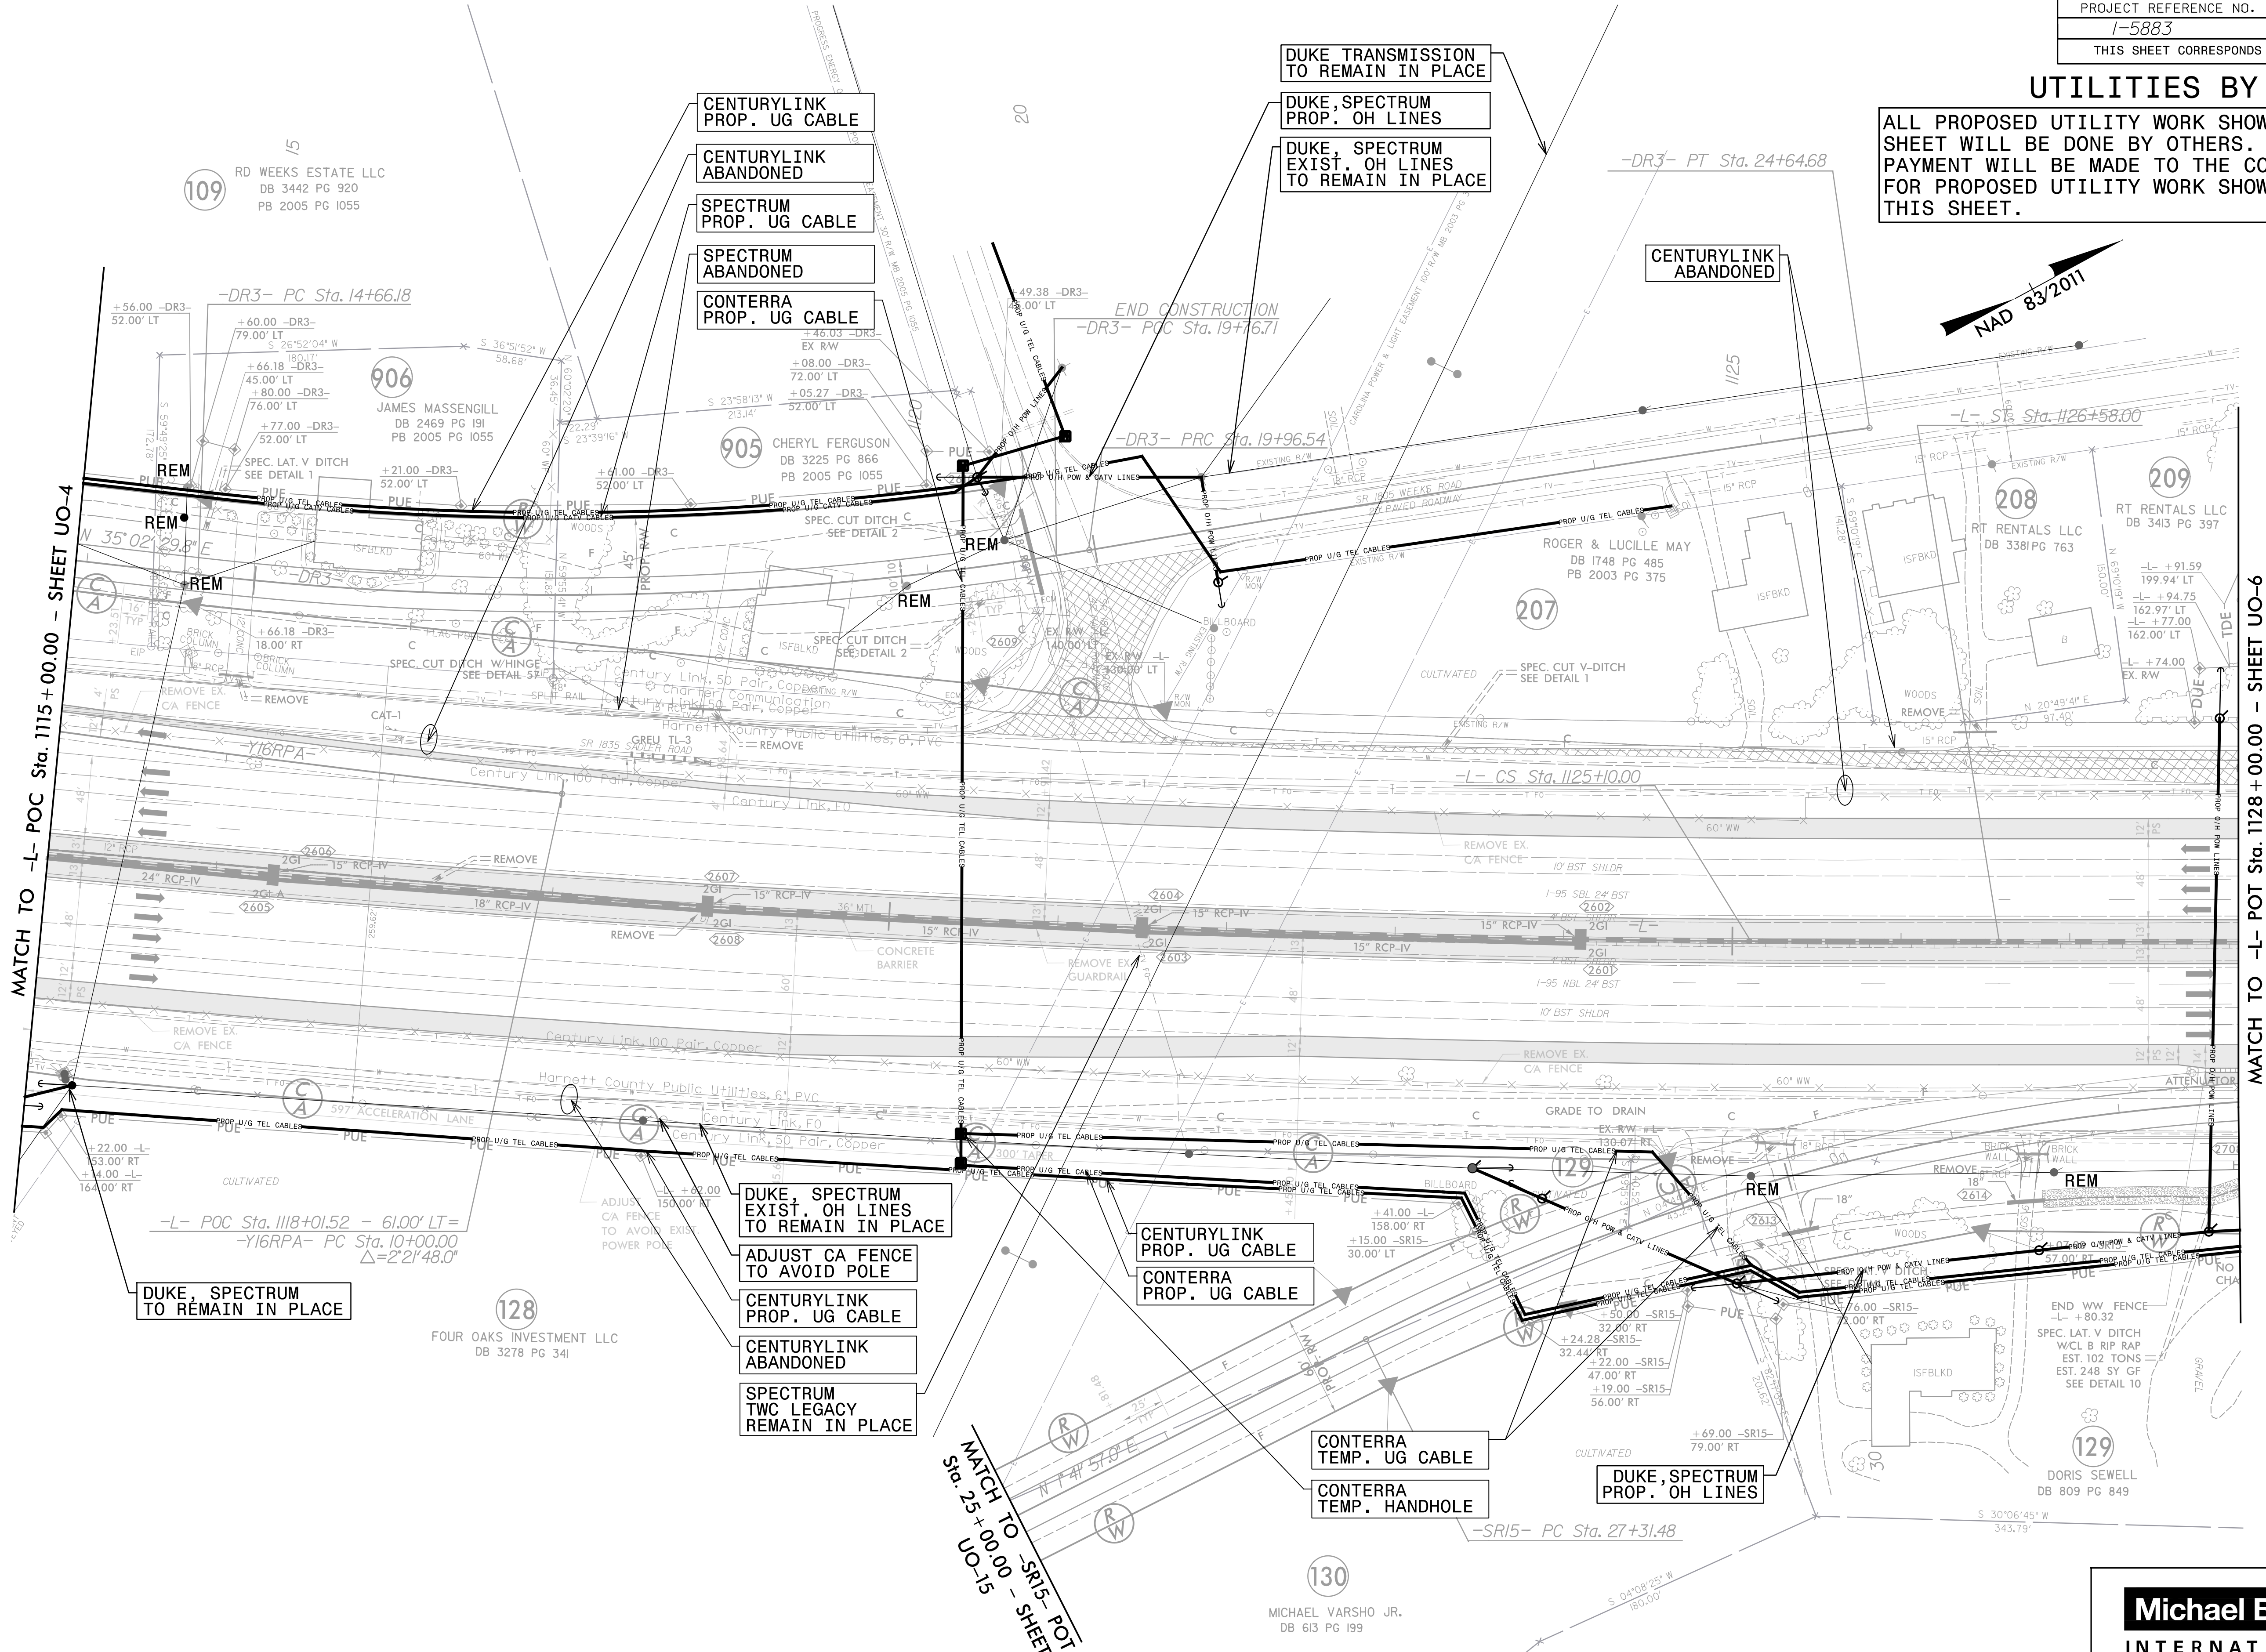

MATCH TO -L- POC Sta. 1115+00.00 - SHEET UO-4

MATCH TO -L- POT Sta. 1128+00.00 - SHEET UO-6

MATCH TO -SR15- POT Sta. 25+00.00 - SHEET UO-15




5/14/99
3/12/2021 11:55:56 AM
R:\US\115556\63.ut.-rdy26_U05.psh.dgn

Michael Baker INTERNATIONAL
 Michael Baker Engineering, Inc.
 8000 Regency Parkway, Suite 600
 Cary, NC 27518
 919-463-5488

UTILITIES BY OTHERS

ALL PROPOSED UTILITY WORK SHOWN ON THIS SHEET WILL BE DONE BY OTHERS. NO PAYMENT WILL BE MADE TO THE CONTRACTOR FOR PROPOSED UTILITY WORK SHOWN ON THIS SHEET.

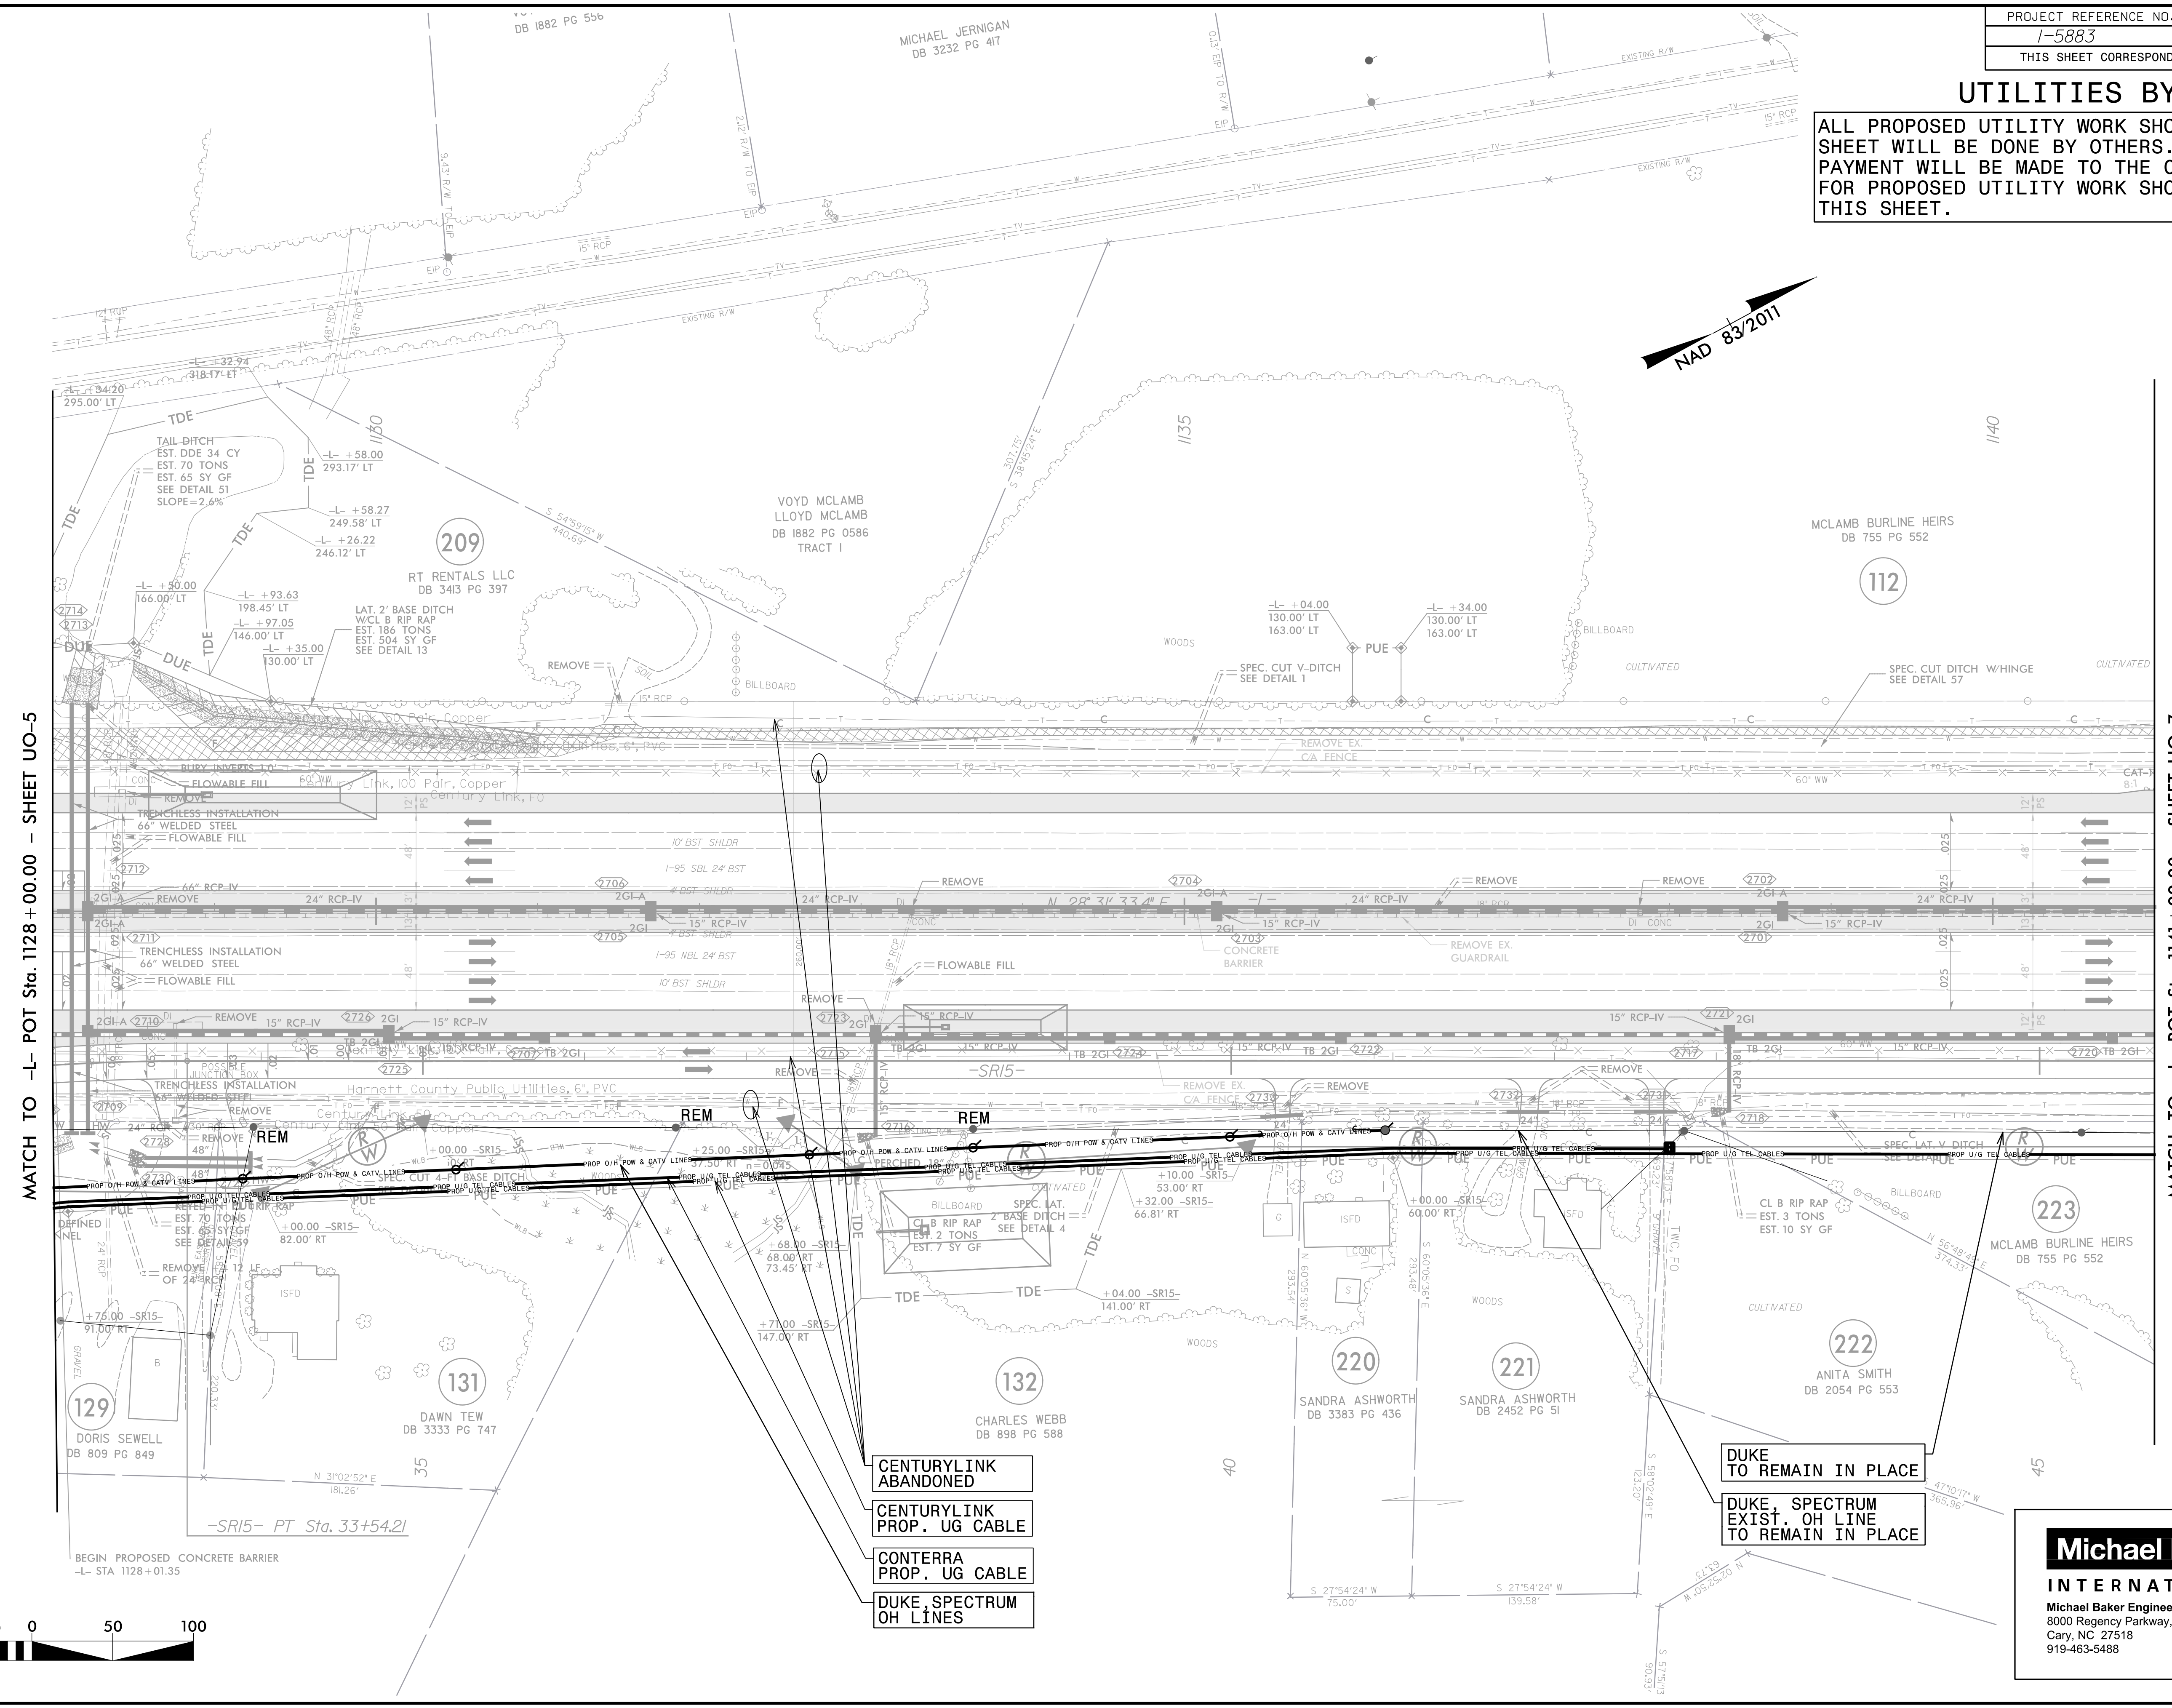

MATCH TO -L- POT Sta. 1128+00.00 - SHEET UO-5

MATCH TO -L- POT Sta. 1141+00.00 - SHEET UO-7

- CENTURYLINK ABANDONED
- CENTURYLINK PROP. UG CABLE
- CONTERRA PROP. UG CABLE
- DUKE SPECTRUM OH LINES

- DUKE TO REMAIN IN PLACE
- DUKE SPECTRUM EXIST. OH LINE TO REMAIN IN PLACE




Michael Baker
INTERNATIONAL
Michael Baker Engineering, Inc.
8000 Regency Parkway, Suite 600
Cary, NC 27518
919-463-5488

5/14/99
3/12/2021 11:55:55 AM
R:\US\11555563\ut_rdy27_U06_psh.dgn

UTILITIES BY OTHERS

ALL PROPOSED UTILITY WORK SHOWN ON THIS SHEET WILL BE DONE BY OTHERS. NO PAYMENT WILL BE MADE TO THE CONTRACTOR FOR PROPOSED UTILITY WORK SHOWN ON THIS SHEET.

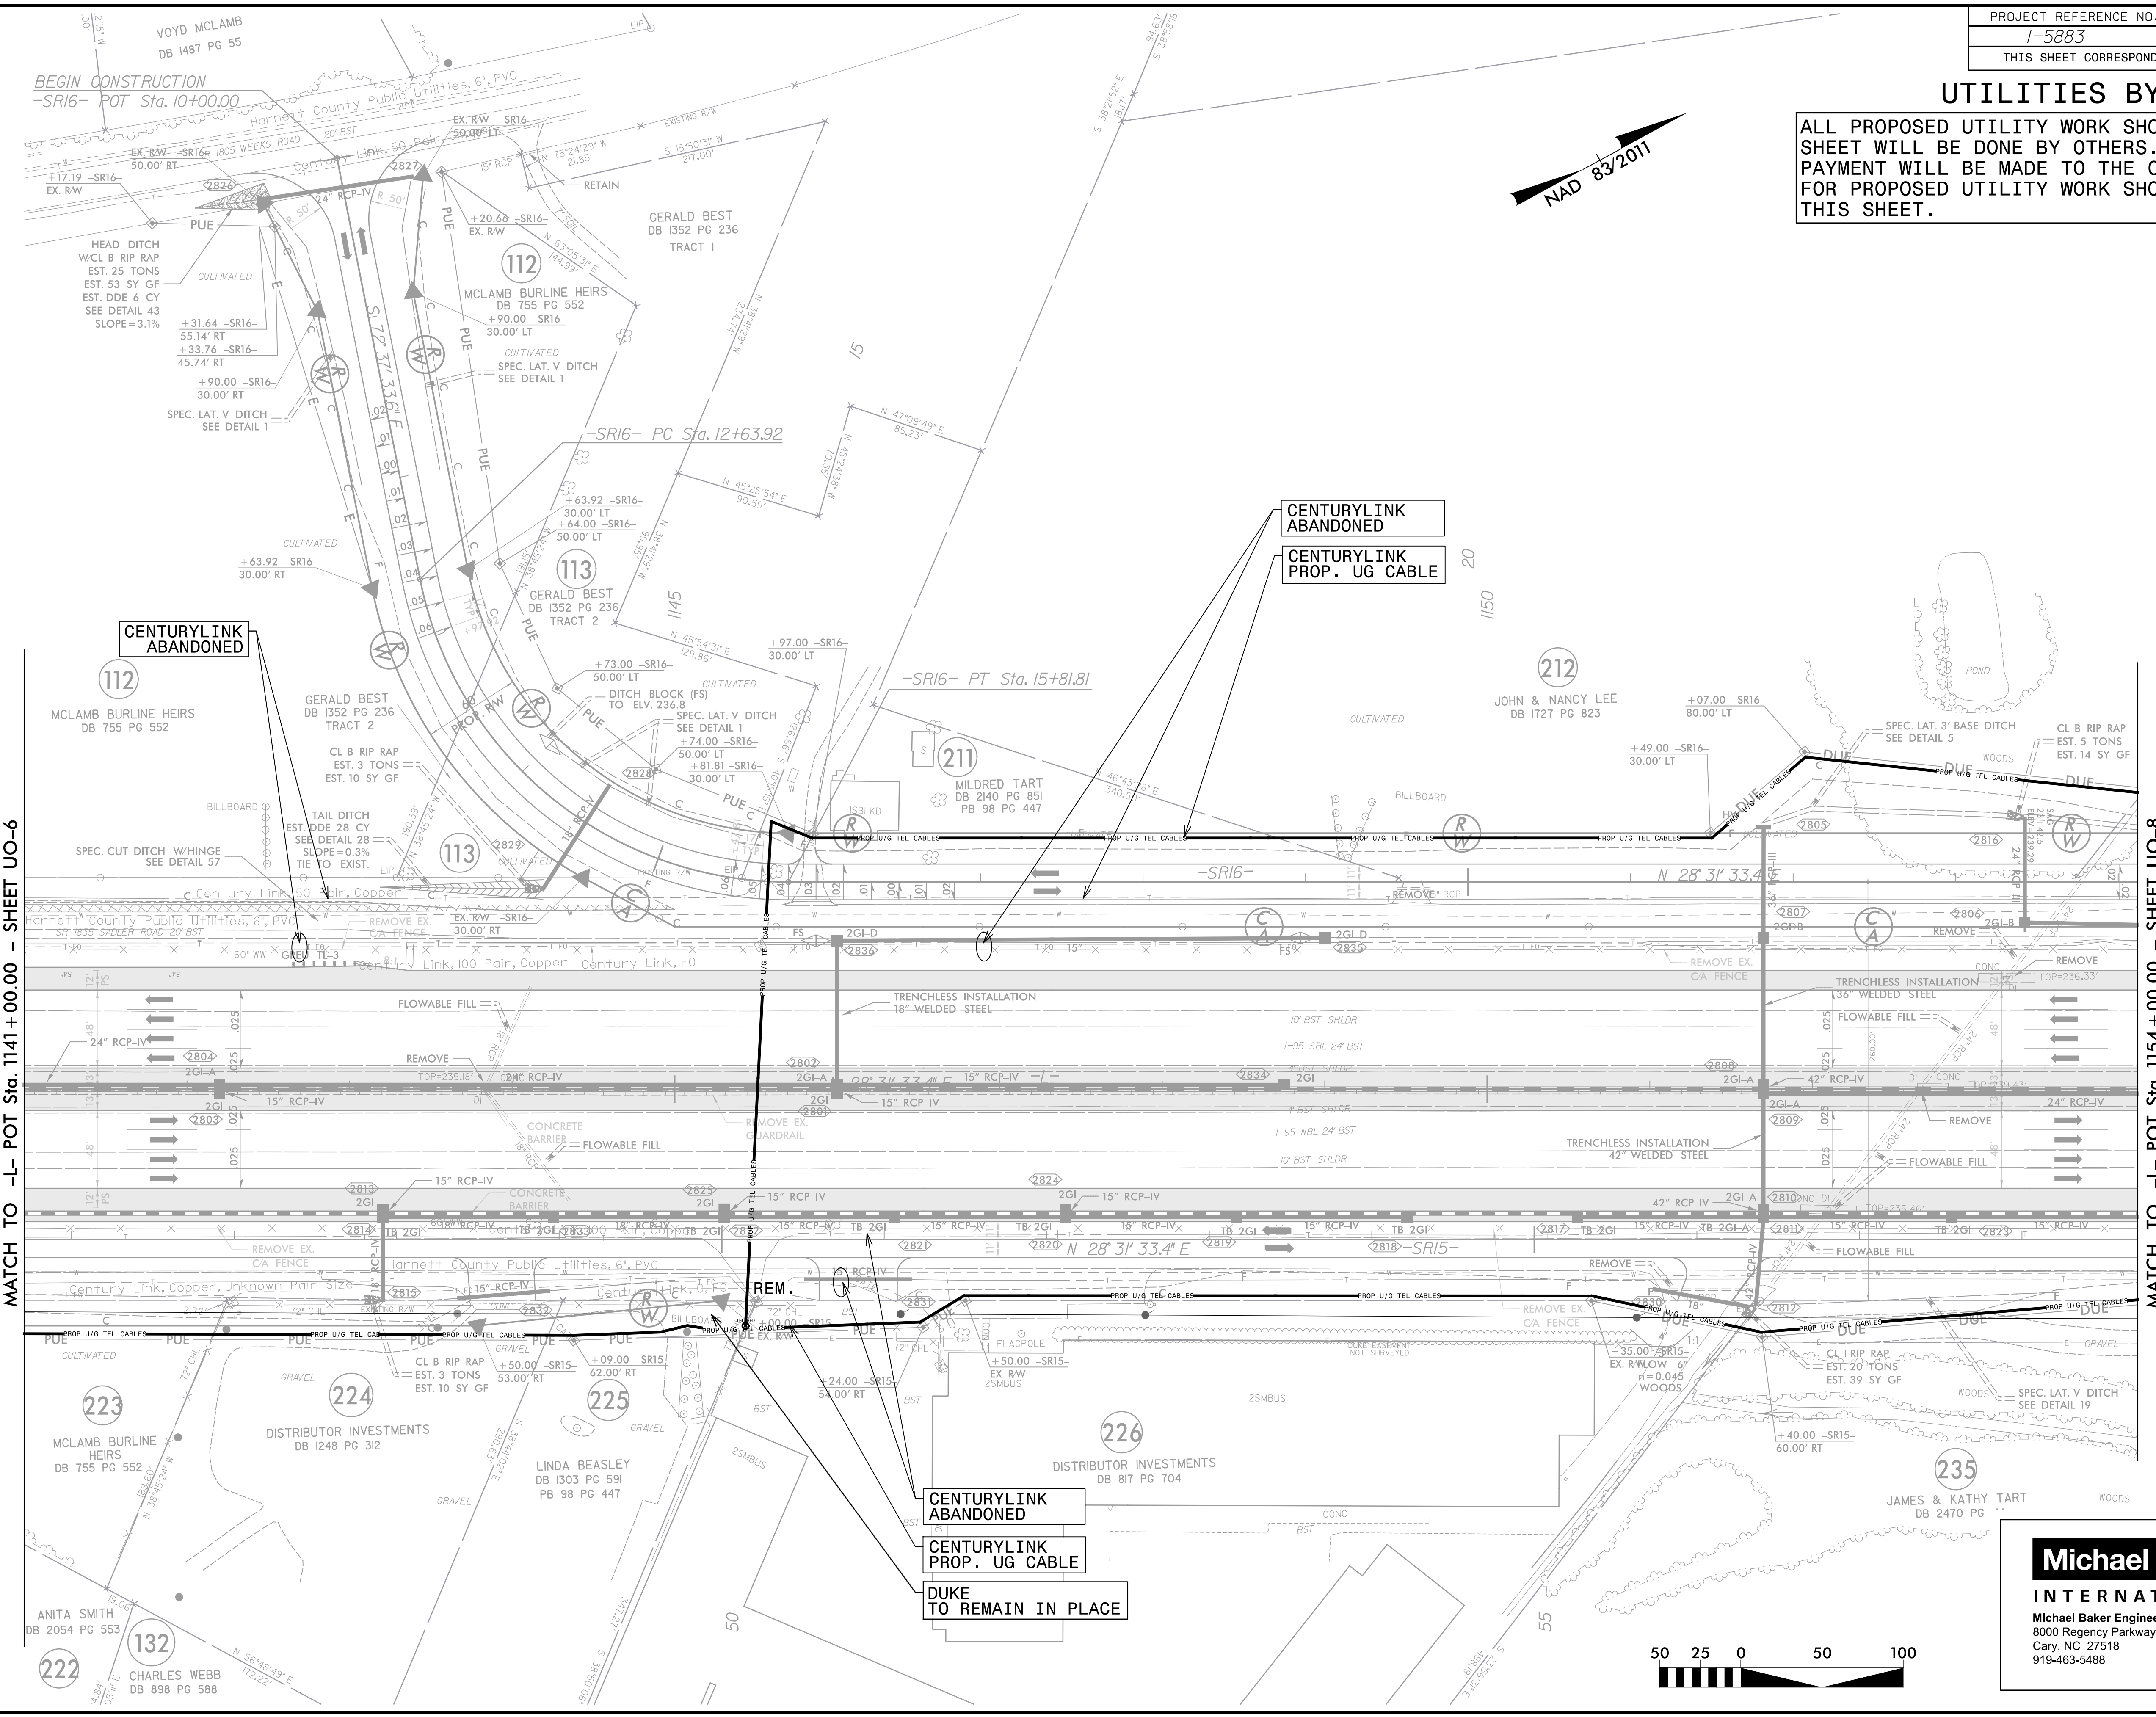

MATCH TO -L- POT Sta. 1141+00.00 - SHEET UO-6

MATCH TO -L- POT Sta. 1154+00.00 - SHEET UO-8

**CENTURYLINK
ABANDONED**

**CENTURYLINK
PROP. UG CABLE**

**DUKE
TO REMAIN IN PLACE**

**Michael Baker
INTERNATIONAL**

Michael Baker Engineering, Inc.
8000 Regency Parkway, Suite 600
Cary, NC 27518
919-463-5488




3/12/2021 11:56:01 AM R:\NORTH\RDY-28\U0-7.dwg U07_psh.dgn

UTILITIES BY OTHERS

ALL PROPOSED UTILITY WORK SHOWN ON THIS SHEET WILL BE DONE BY OTHERS. NO PAYMENT WILL BE MADE TO THE CONTRACTOR FOR PROPOSED UTILITY WORK SHOWN ON THIS SHEET.



- CENTURYLINK UG FO BY ENCROACHMENT JUNE 2019
- CENTURYLINK ABANDONED
- DUKE PROP. OH LINES
- DUKE PROP. UG CABLE
- CENTURYLINK PROP. UG CABLE

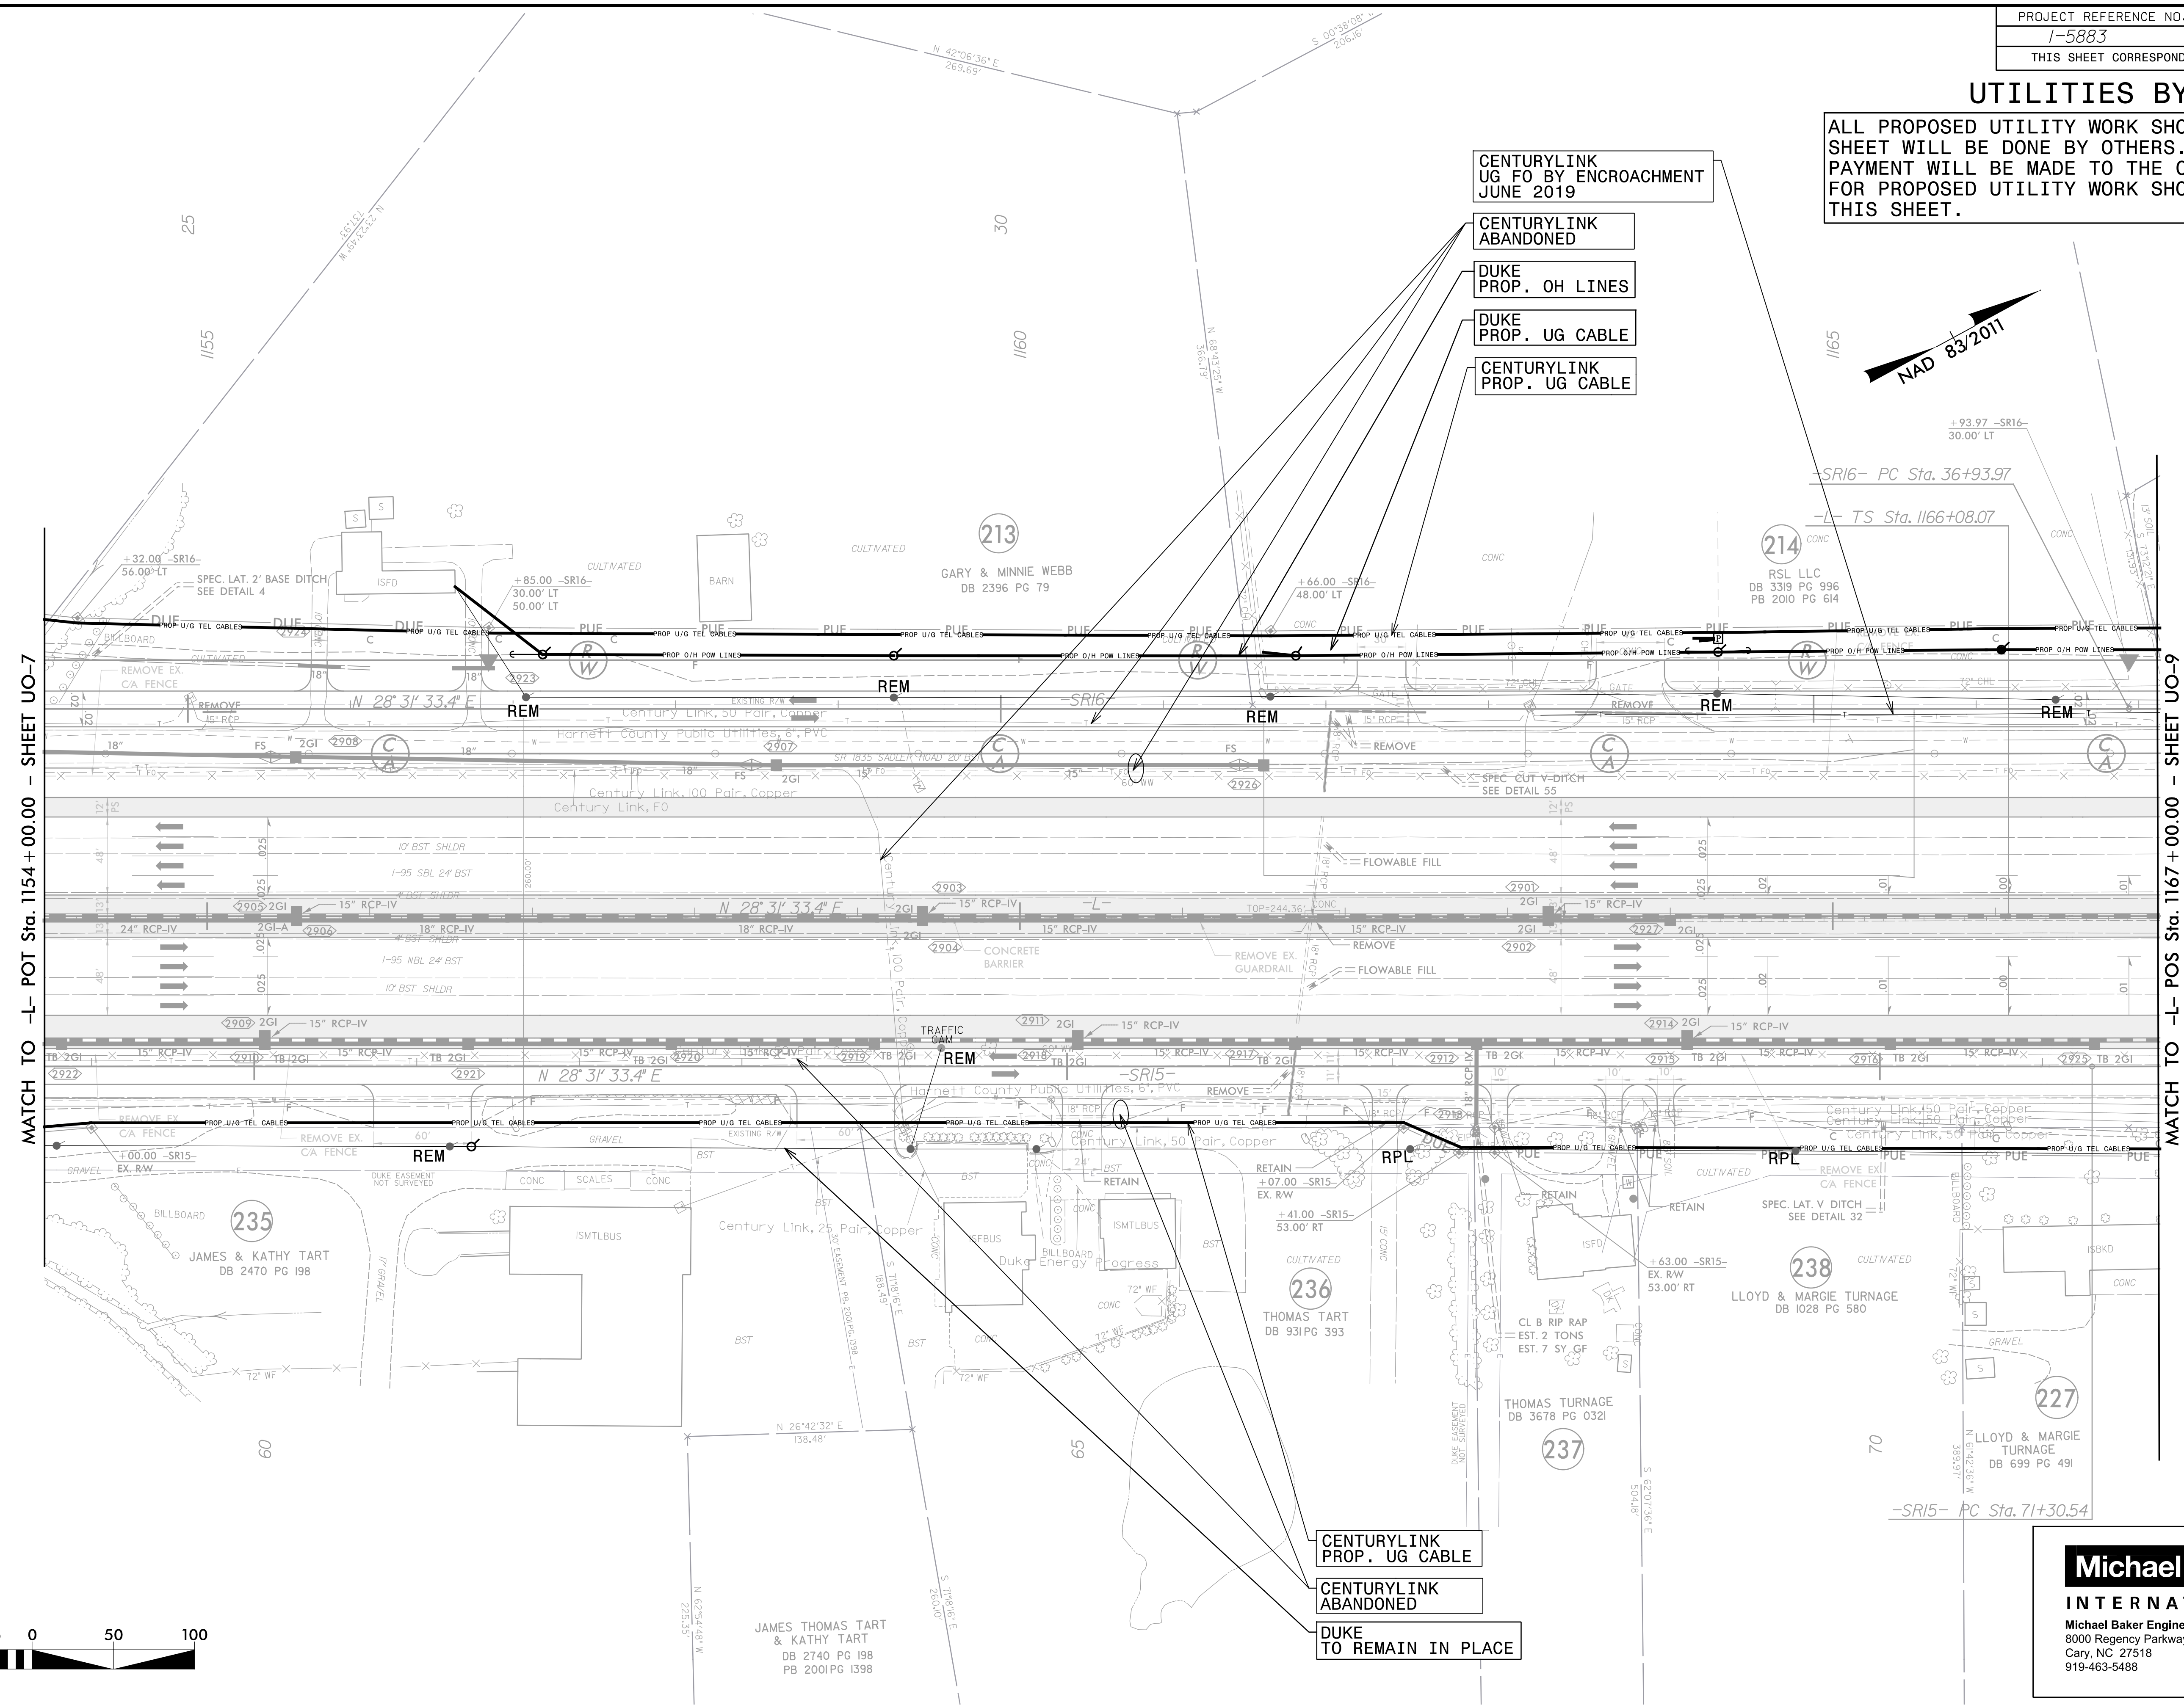

5/14/99
 3/12/2021 11:56:06 AM
 R:\NORTH\RDY\RDY-29\U08.psh.dgn

Michael Baker
INTERNATIONAL
 Michael Baker Engineering, Inc.
 8000 Regency Parkway, Suite 600
 Cary, NC 27518
 919-463-5488


UTILITIES BY OTHERS

ALL PROPOSED UTILITY WORK SHOWN ON THIS SHEET WILL BE DONE BY OTHERS. NO PAYMENT WILL BE MADE TO THE CONTRACTOR FOR PROPOSED UTILITY WORK SHOWN ON THIS SHEET.



- DUKE PROP. OH LINES
- CENTURYLINK UG FO BY ENCROACHMENT JUNE 2019
- CENTURYLINK ABANDONED
- CENTURYLINK PROP. UG CABLE

- DUKE REMAIN IN PLACE
- CENTURYLINK ABANDONED
- CENTURYLINK PROP. UG CABLE


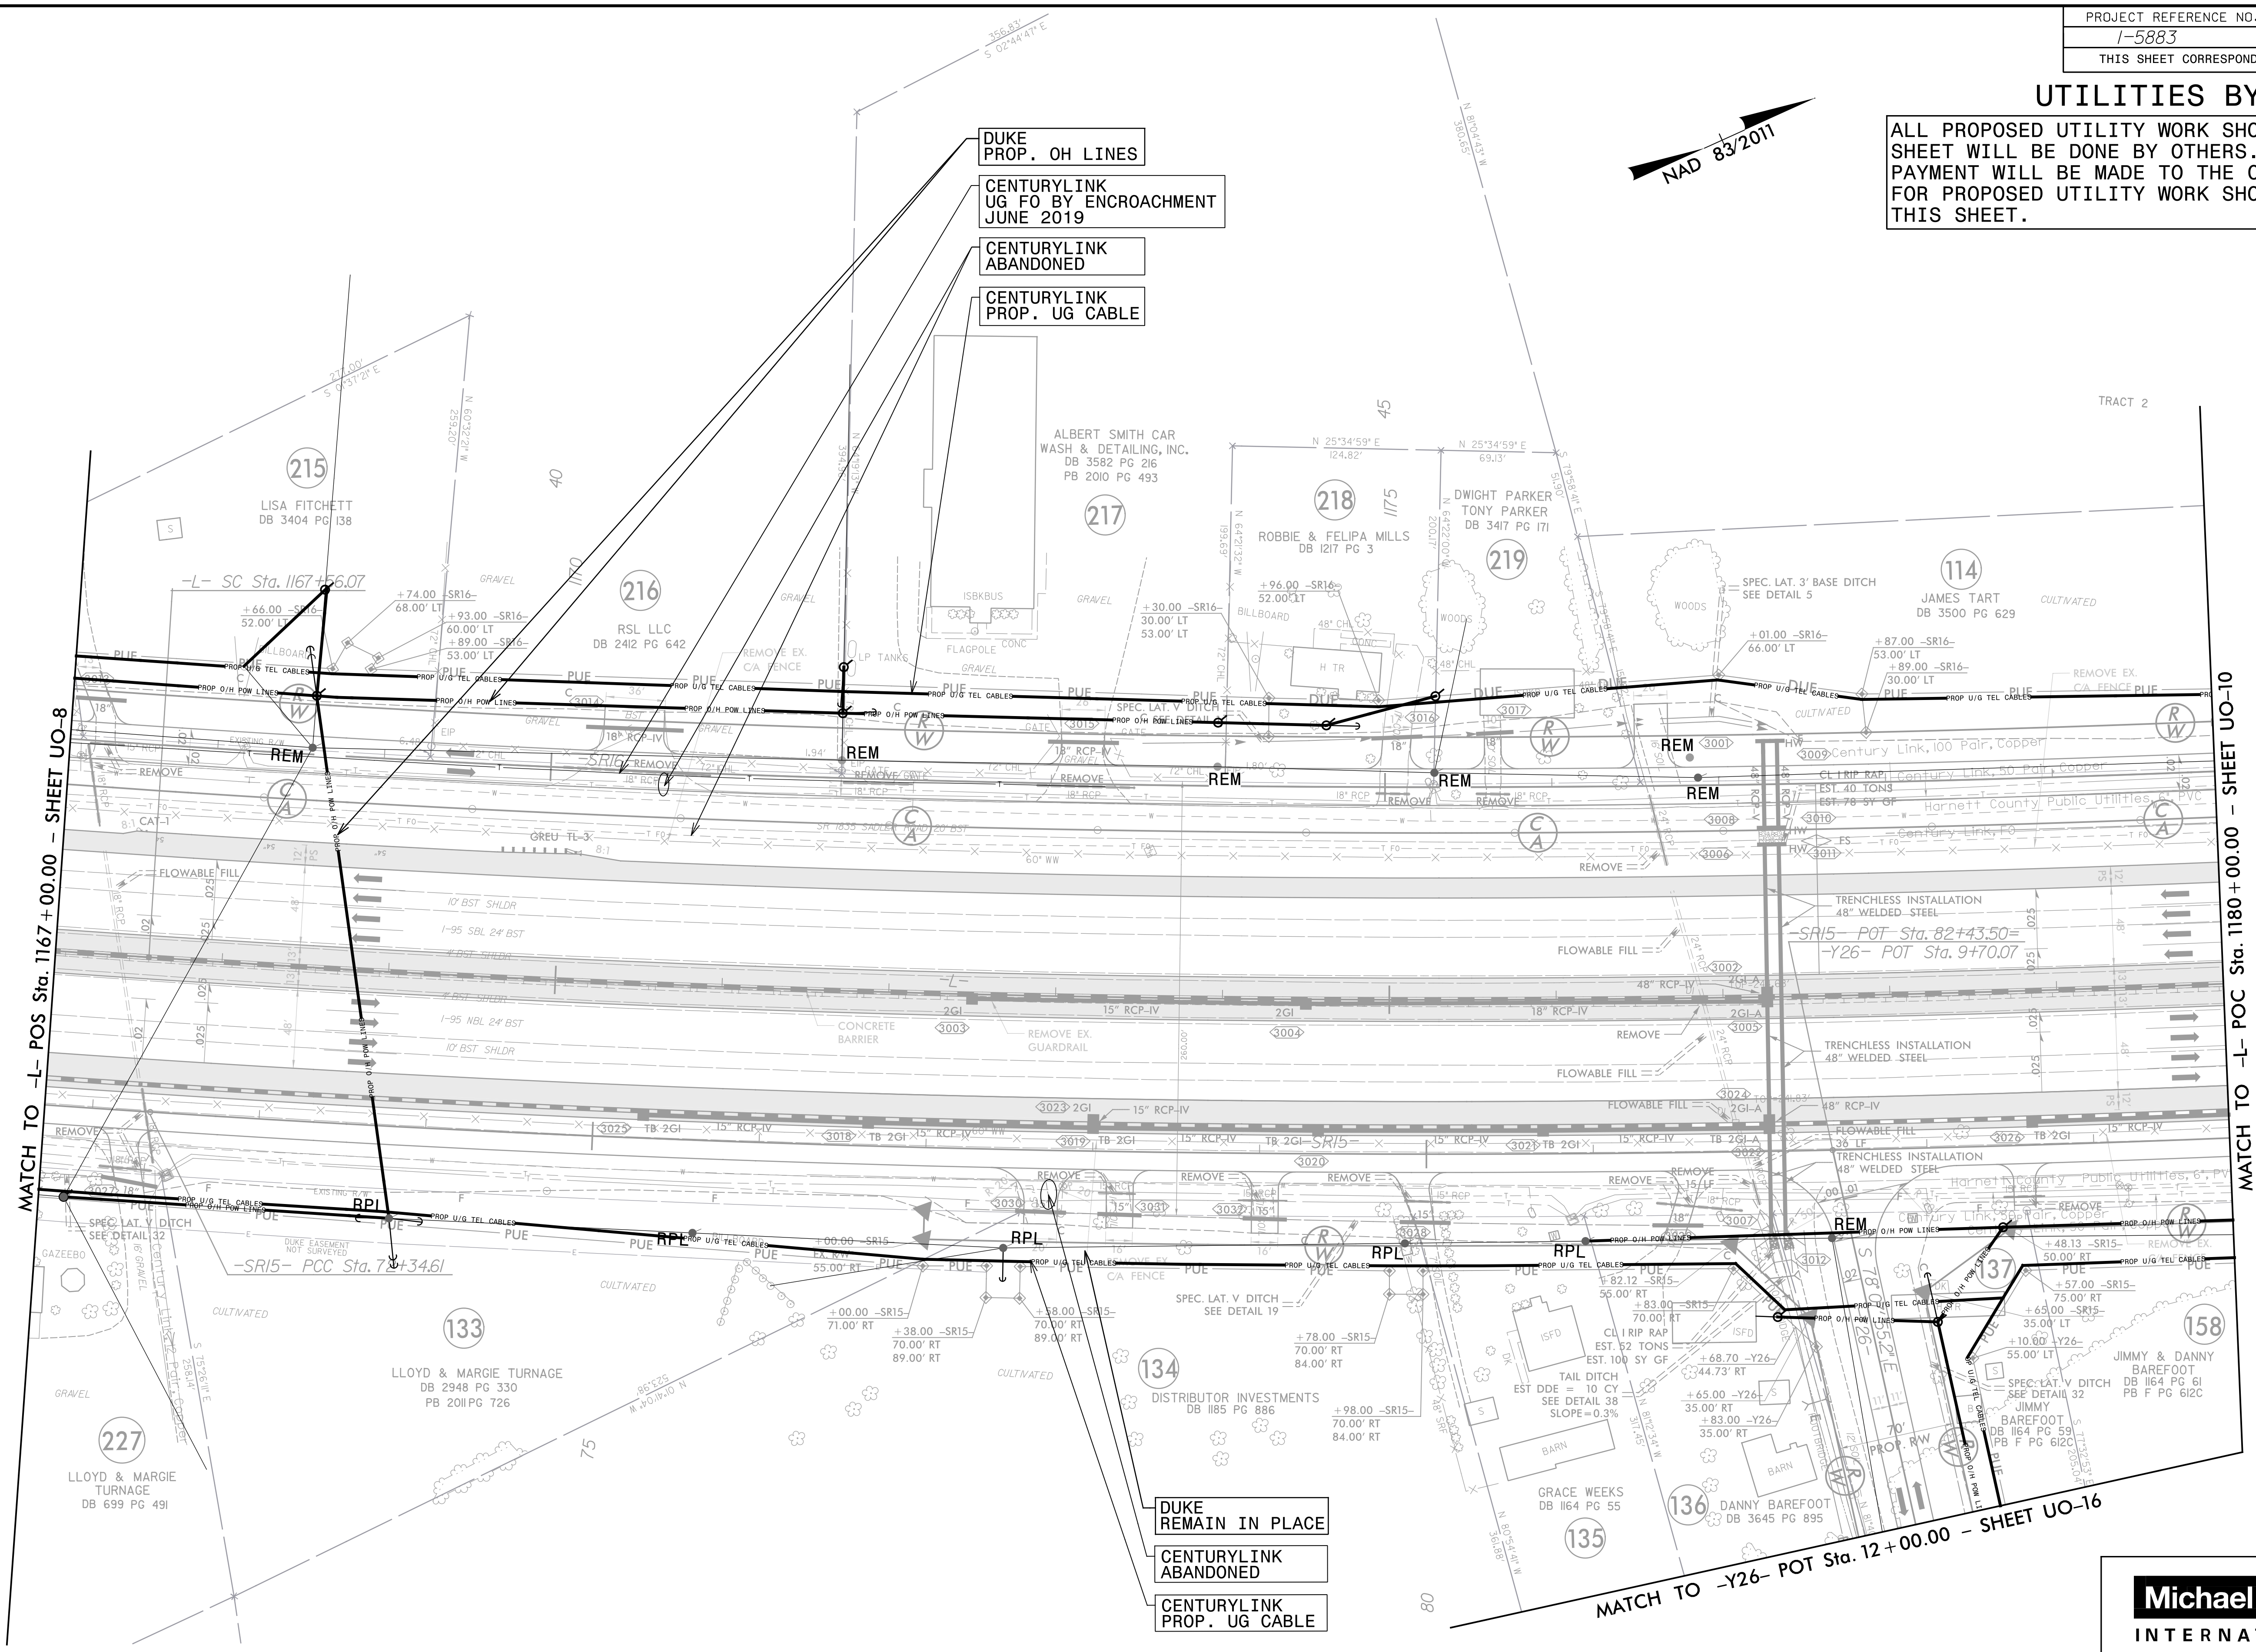


Michael Baker
INTERNATIONAL
Michael Baker Engineering, Inc.
8000 Regency Parkway, Suite 600
Cary, NC 27518
919-463-5488

5/14/99
R:\2020\11561\AM\683.ut_rdy30_U09_psh.dgn
3/12/2021 11:56:11 AM
R:\2020\11561\AM\683.ut_rdy30_U09_psh.dgn

UTILITIES BY OTHERS

ALL PROPOSED UTILITY WORK SHOWN ON THIS SHEET WILL BE DONE BY OTHERS. NO PAYMENT WILL BE MADE TO THE CONTRACTOR FOR PROPOSED UTILITY WORK SHOWN ON THIS SHEET.

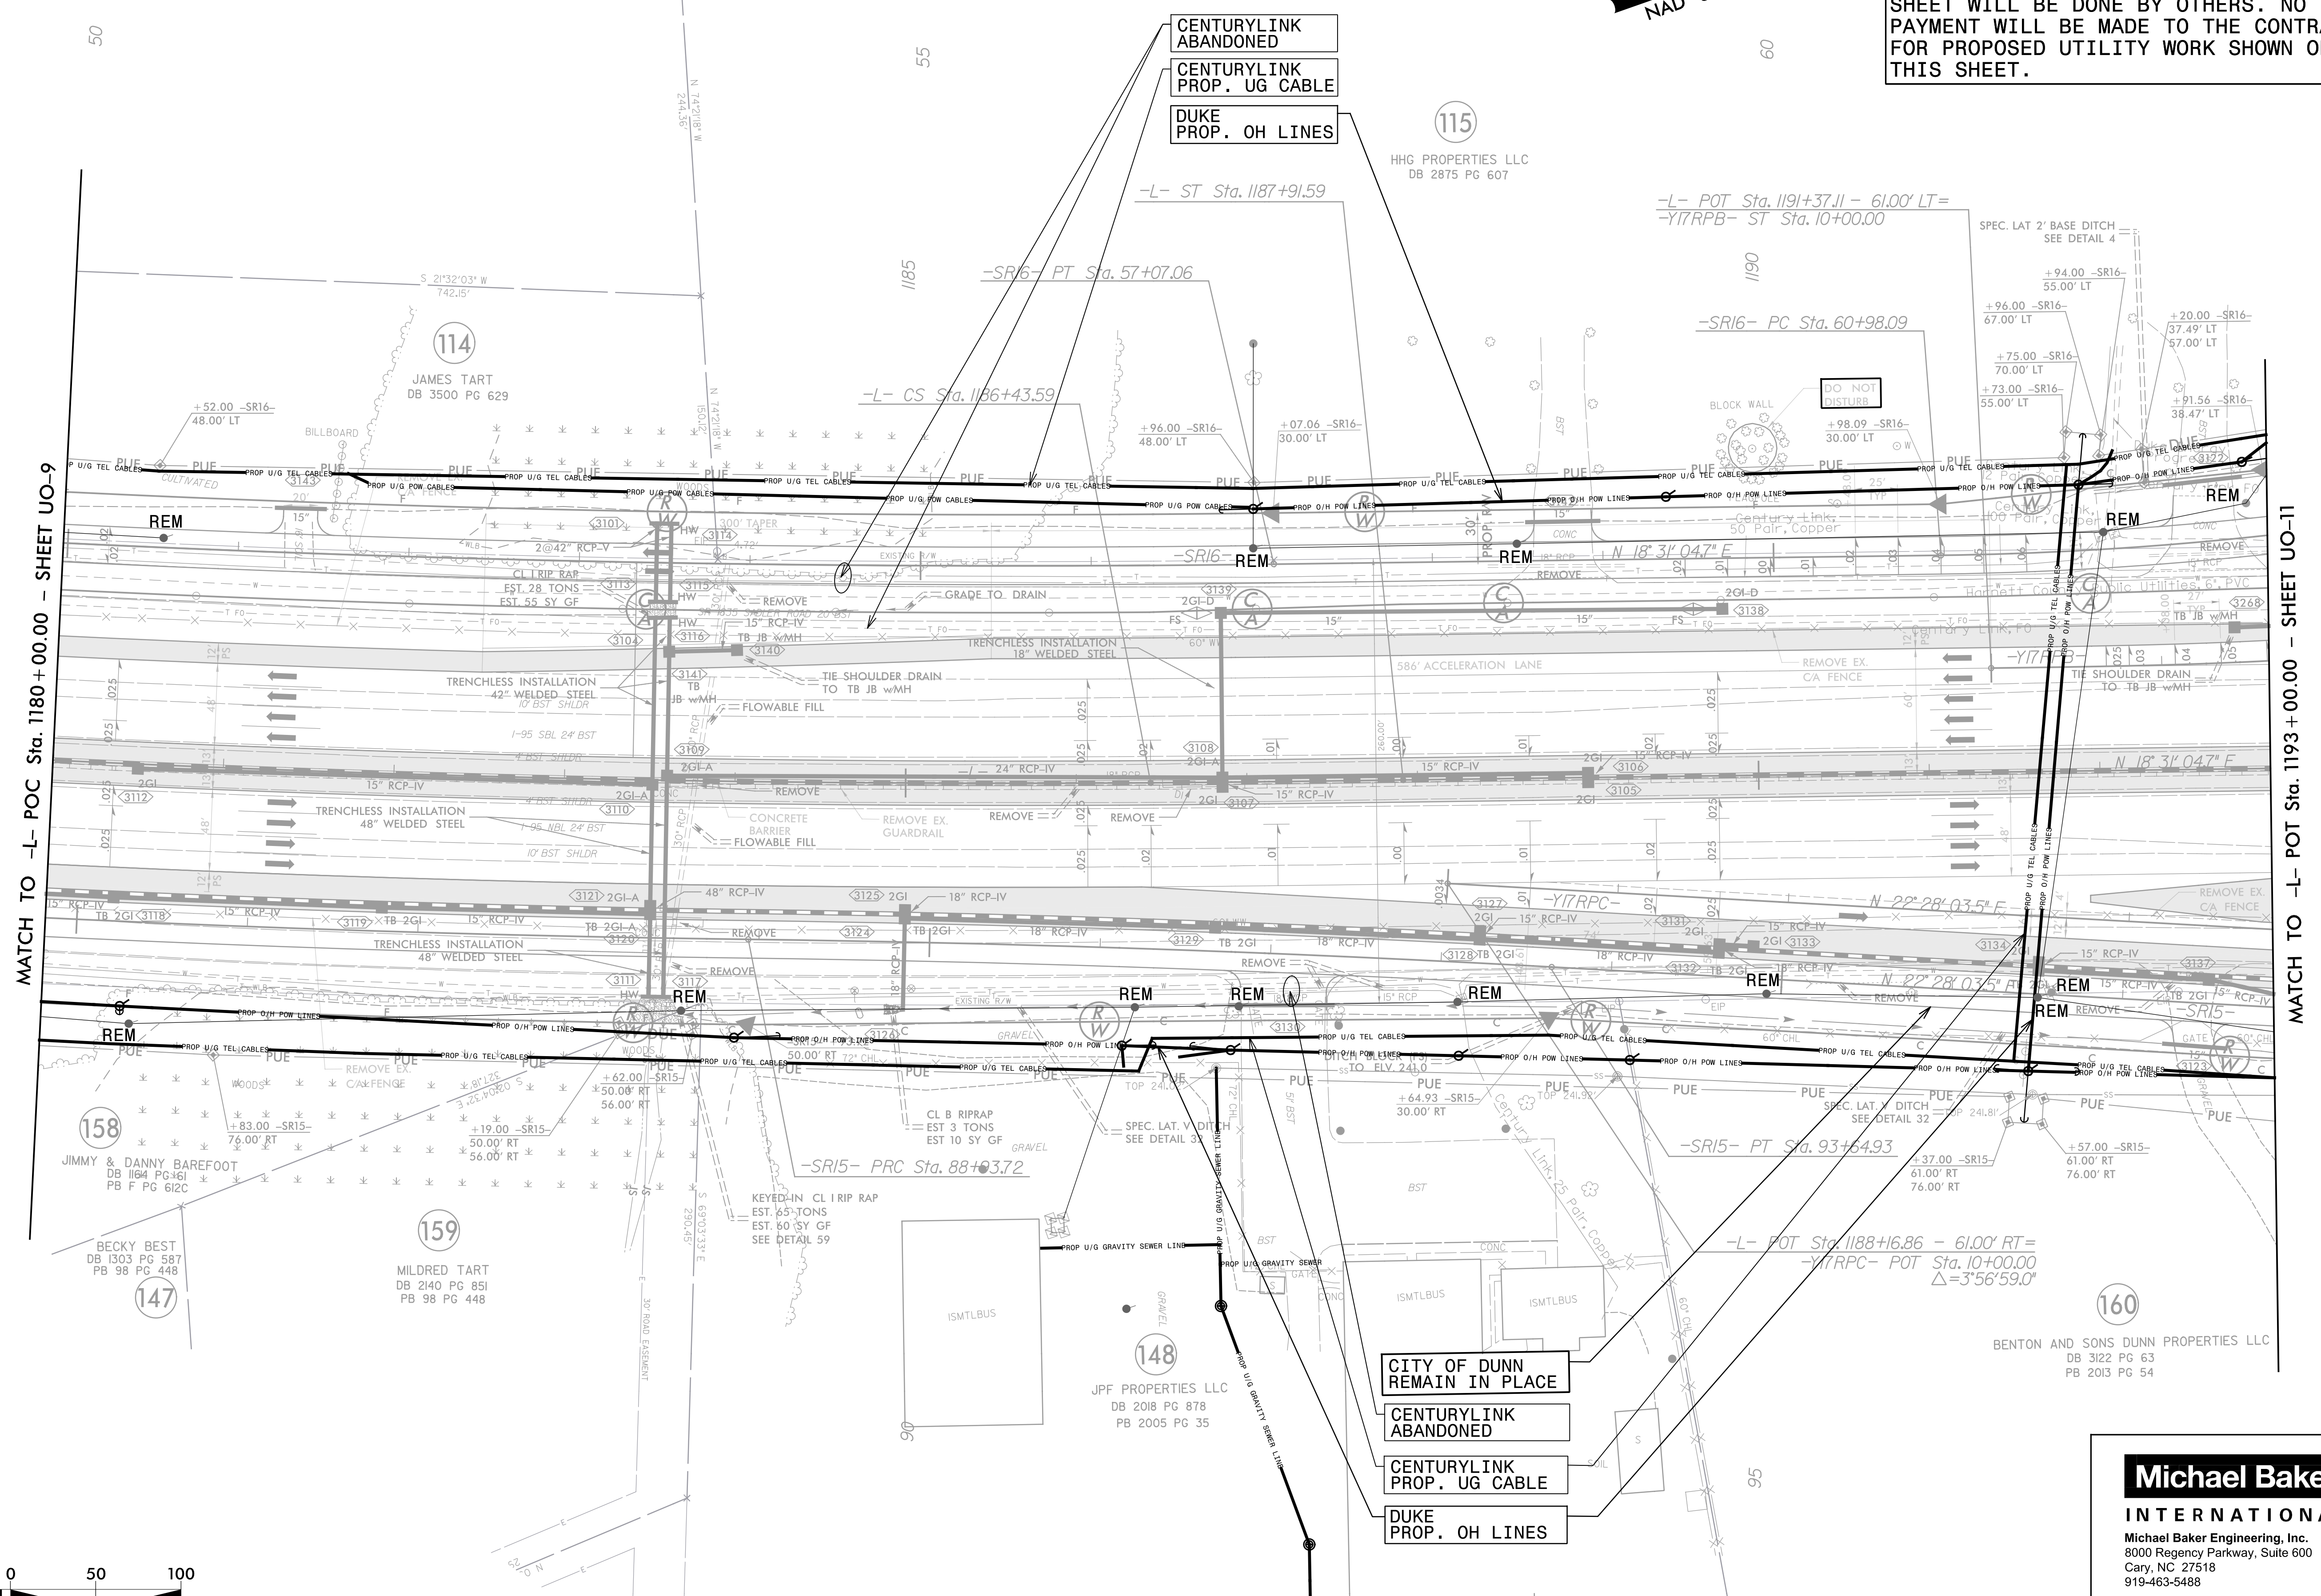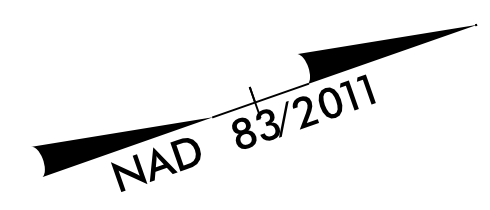

MATCH TO -L- POC Sta. 1180+00.00 - SHEET UO-9

MATCH TO -L- POT Sta. 1193+00.00 - SHEET UO-11



5/14/99
3/12/2021 11:56:16 AM
R:\US\11-5883\11-5883.dwg
R:\US\11-5883\11-5883.dwg

CITY OF DUNN
REMAIN IN PLACE

CENTURYLINK
ABANDONED



CENTURYLINK
PROP. UG CABLE

DUKE
PROP. OH LINES

Michael Baker
INTERNATIONAL

Michael Baker Engineering, Inc.
8000 Regency Parkway, Suite 600
Cary, NC 27518
919-463-5488

UTILITIES BY OTHERS
ALL PROPOSED UTILITY WORK SHOWN ON THIS SHEET WILL BE DONE BY OTHERS. NO PAYMENT WILL BE MADE TO THE CONTRACTOR FOR PROPOSED UTILITY WORK SHOWN ON THIS SHEET.

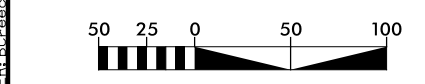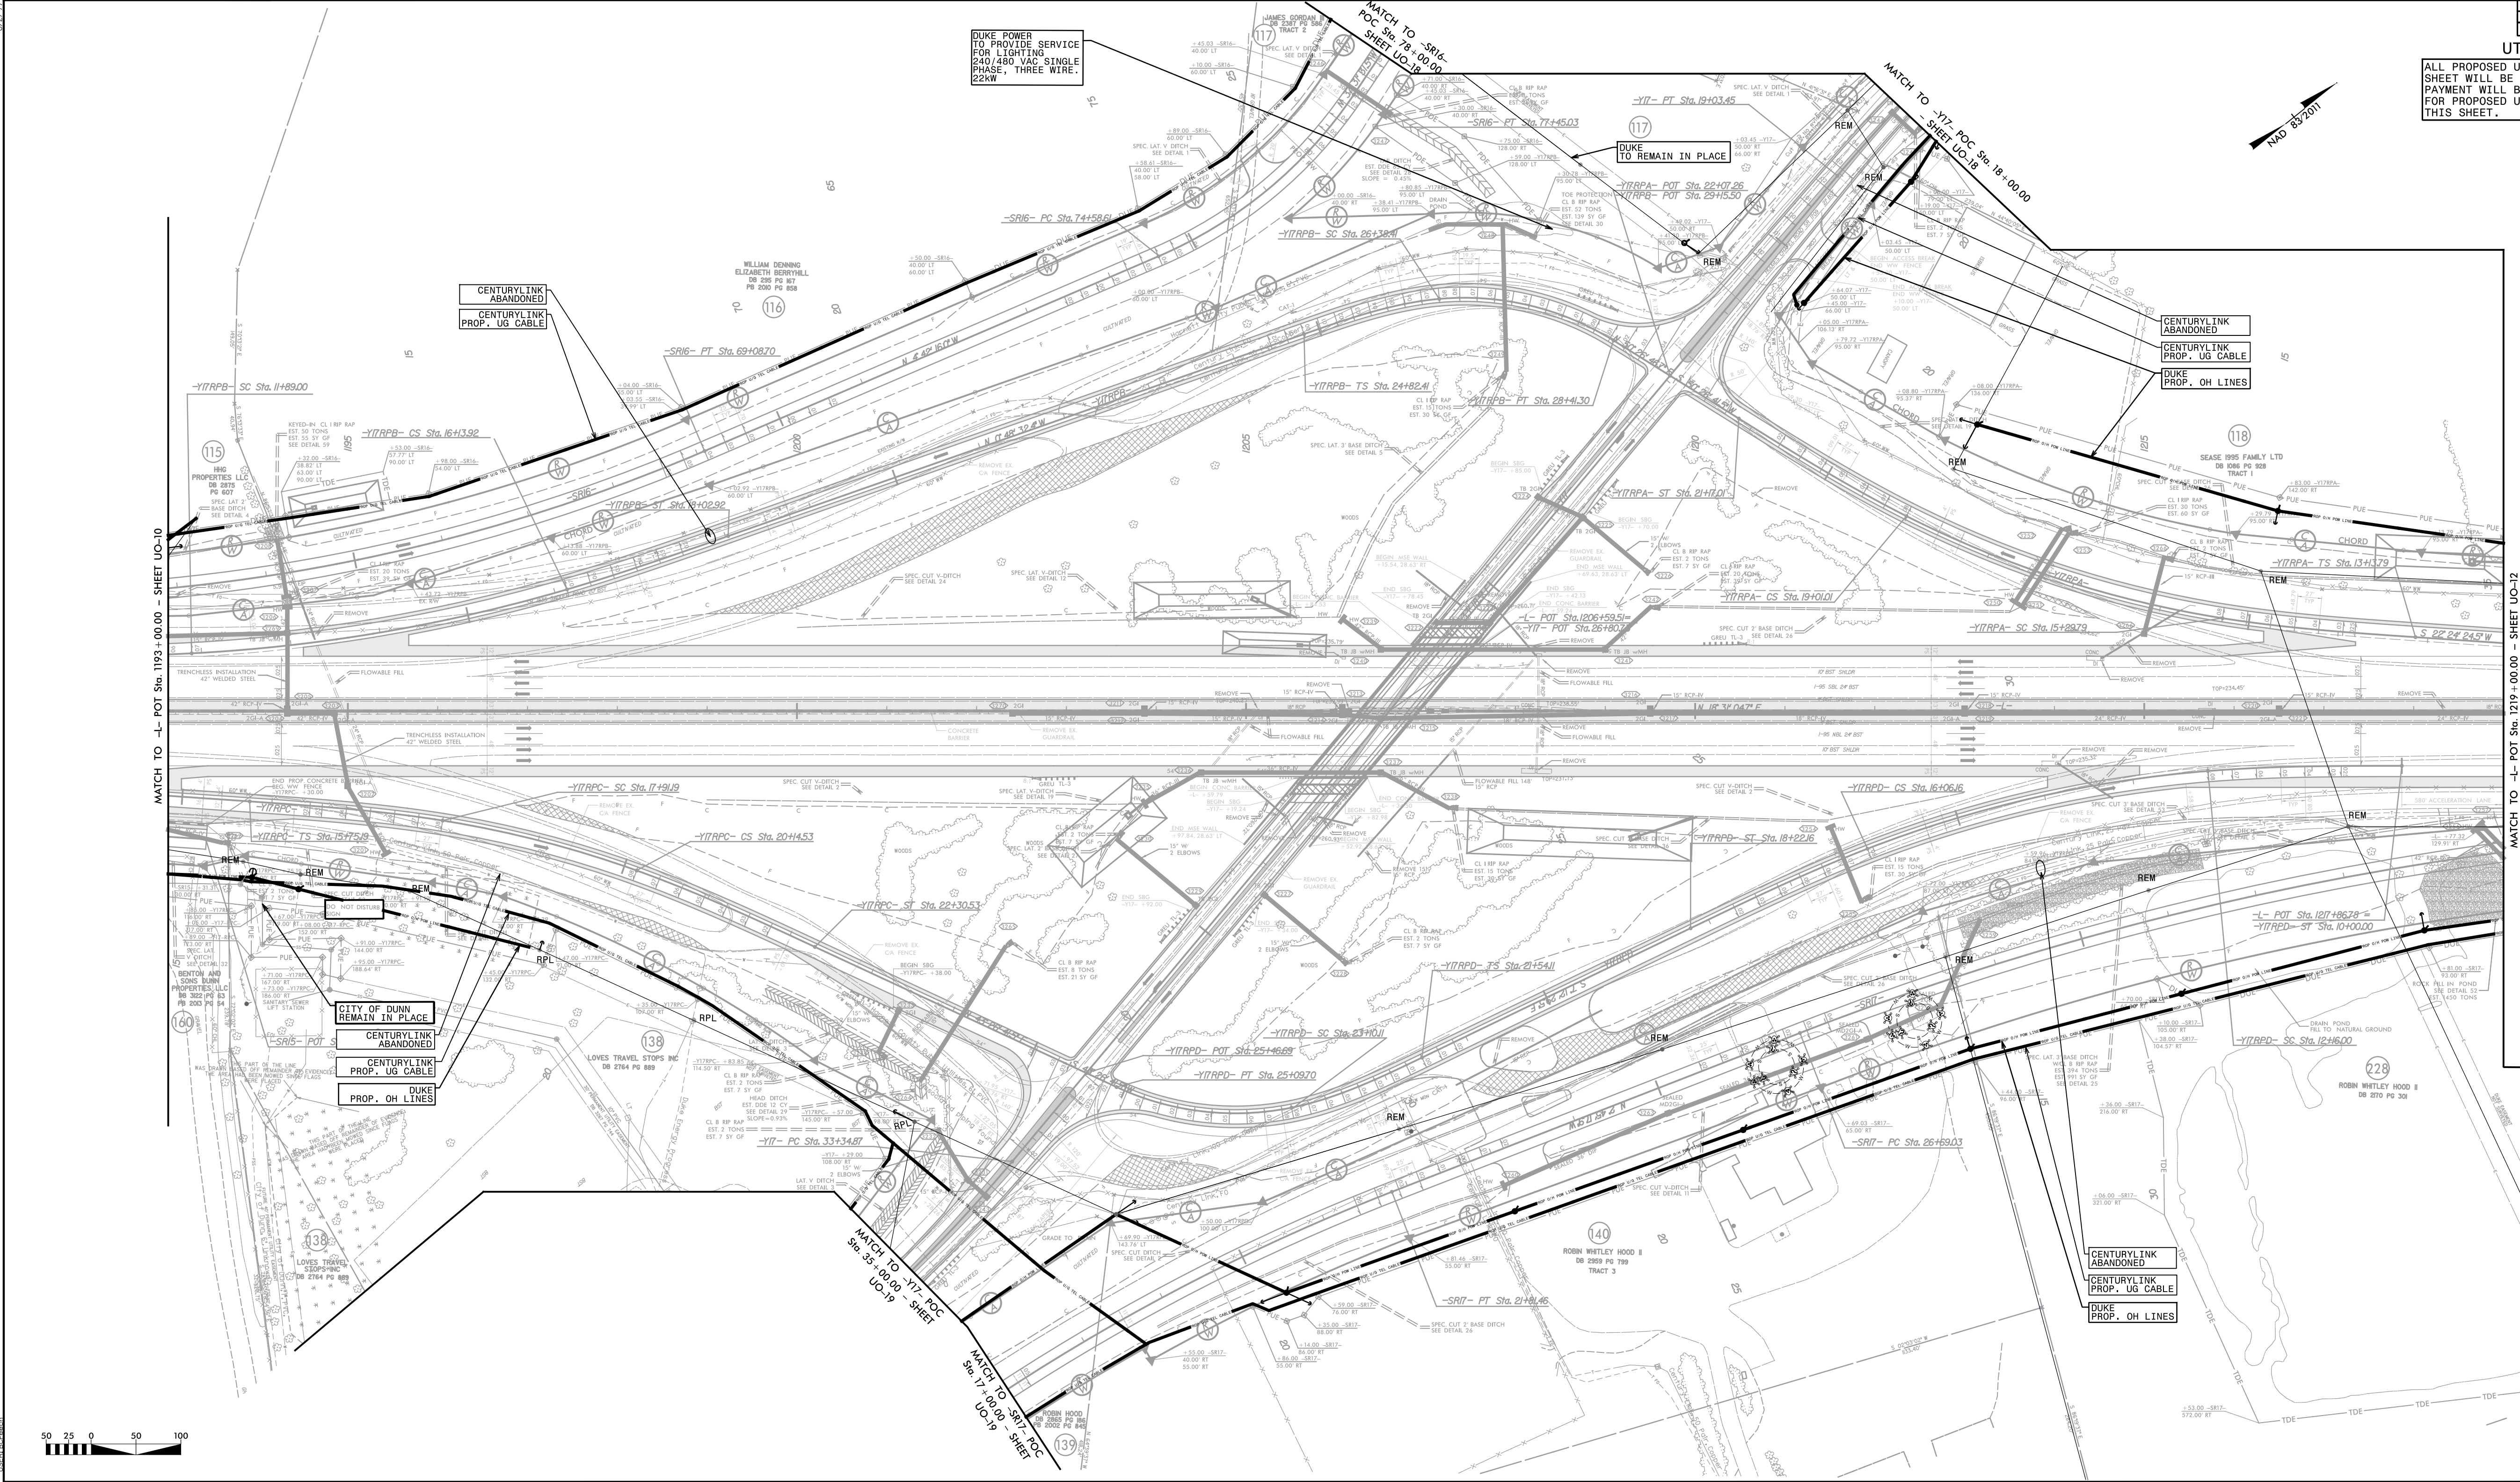

MATCH TO -L- POT Sta. 1193+00.00 - SHEET UC-10

MATCH TO -L- POT Sta. 219+00.00 - SHEET UC-12



MATCH TO -L- POT Sta. 17+00.00 - SHEET UC-19

MATCH TO -L- POT Sta. 17+00.00 - SHEET UC-19



UTILITIES BY OTHERS

ALL PROPOSED UTILITY WORK SHOWN ON THIS SHEET WILL BE DONE BY OTHERS. NO PAYMENT WILL BE MADE TO THE CONTRACTOR FOR PROPOSED UTILITY WORK SHOWN ON THIS SHEET.

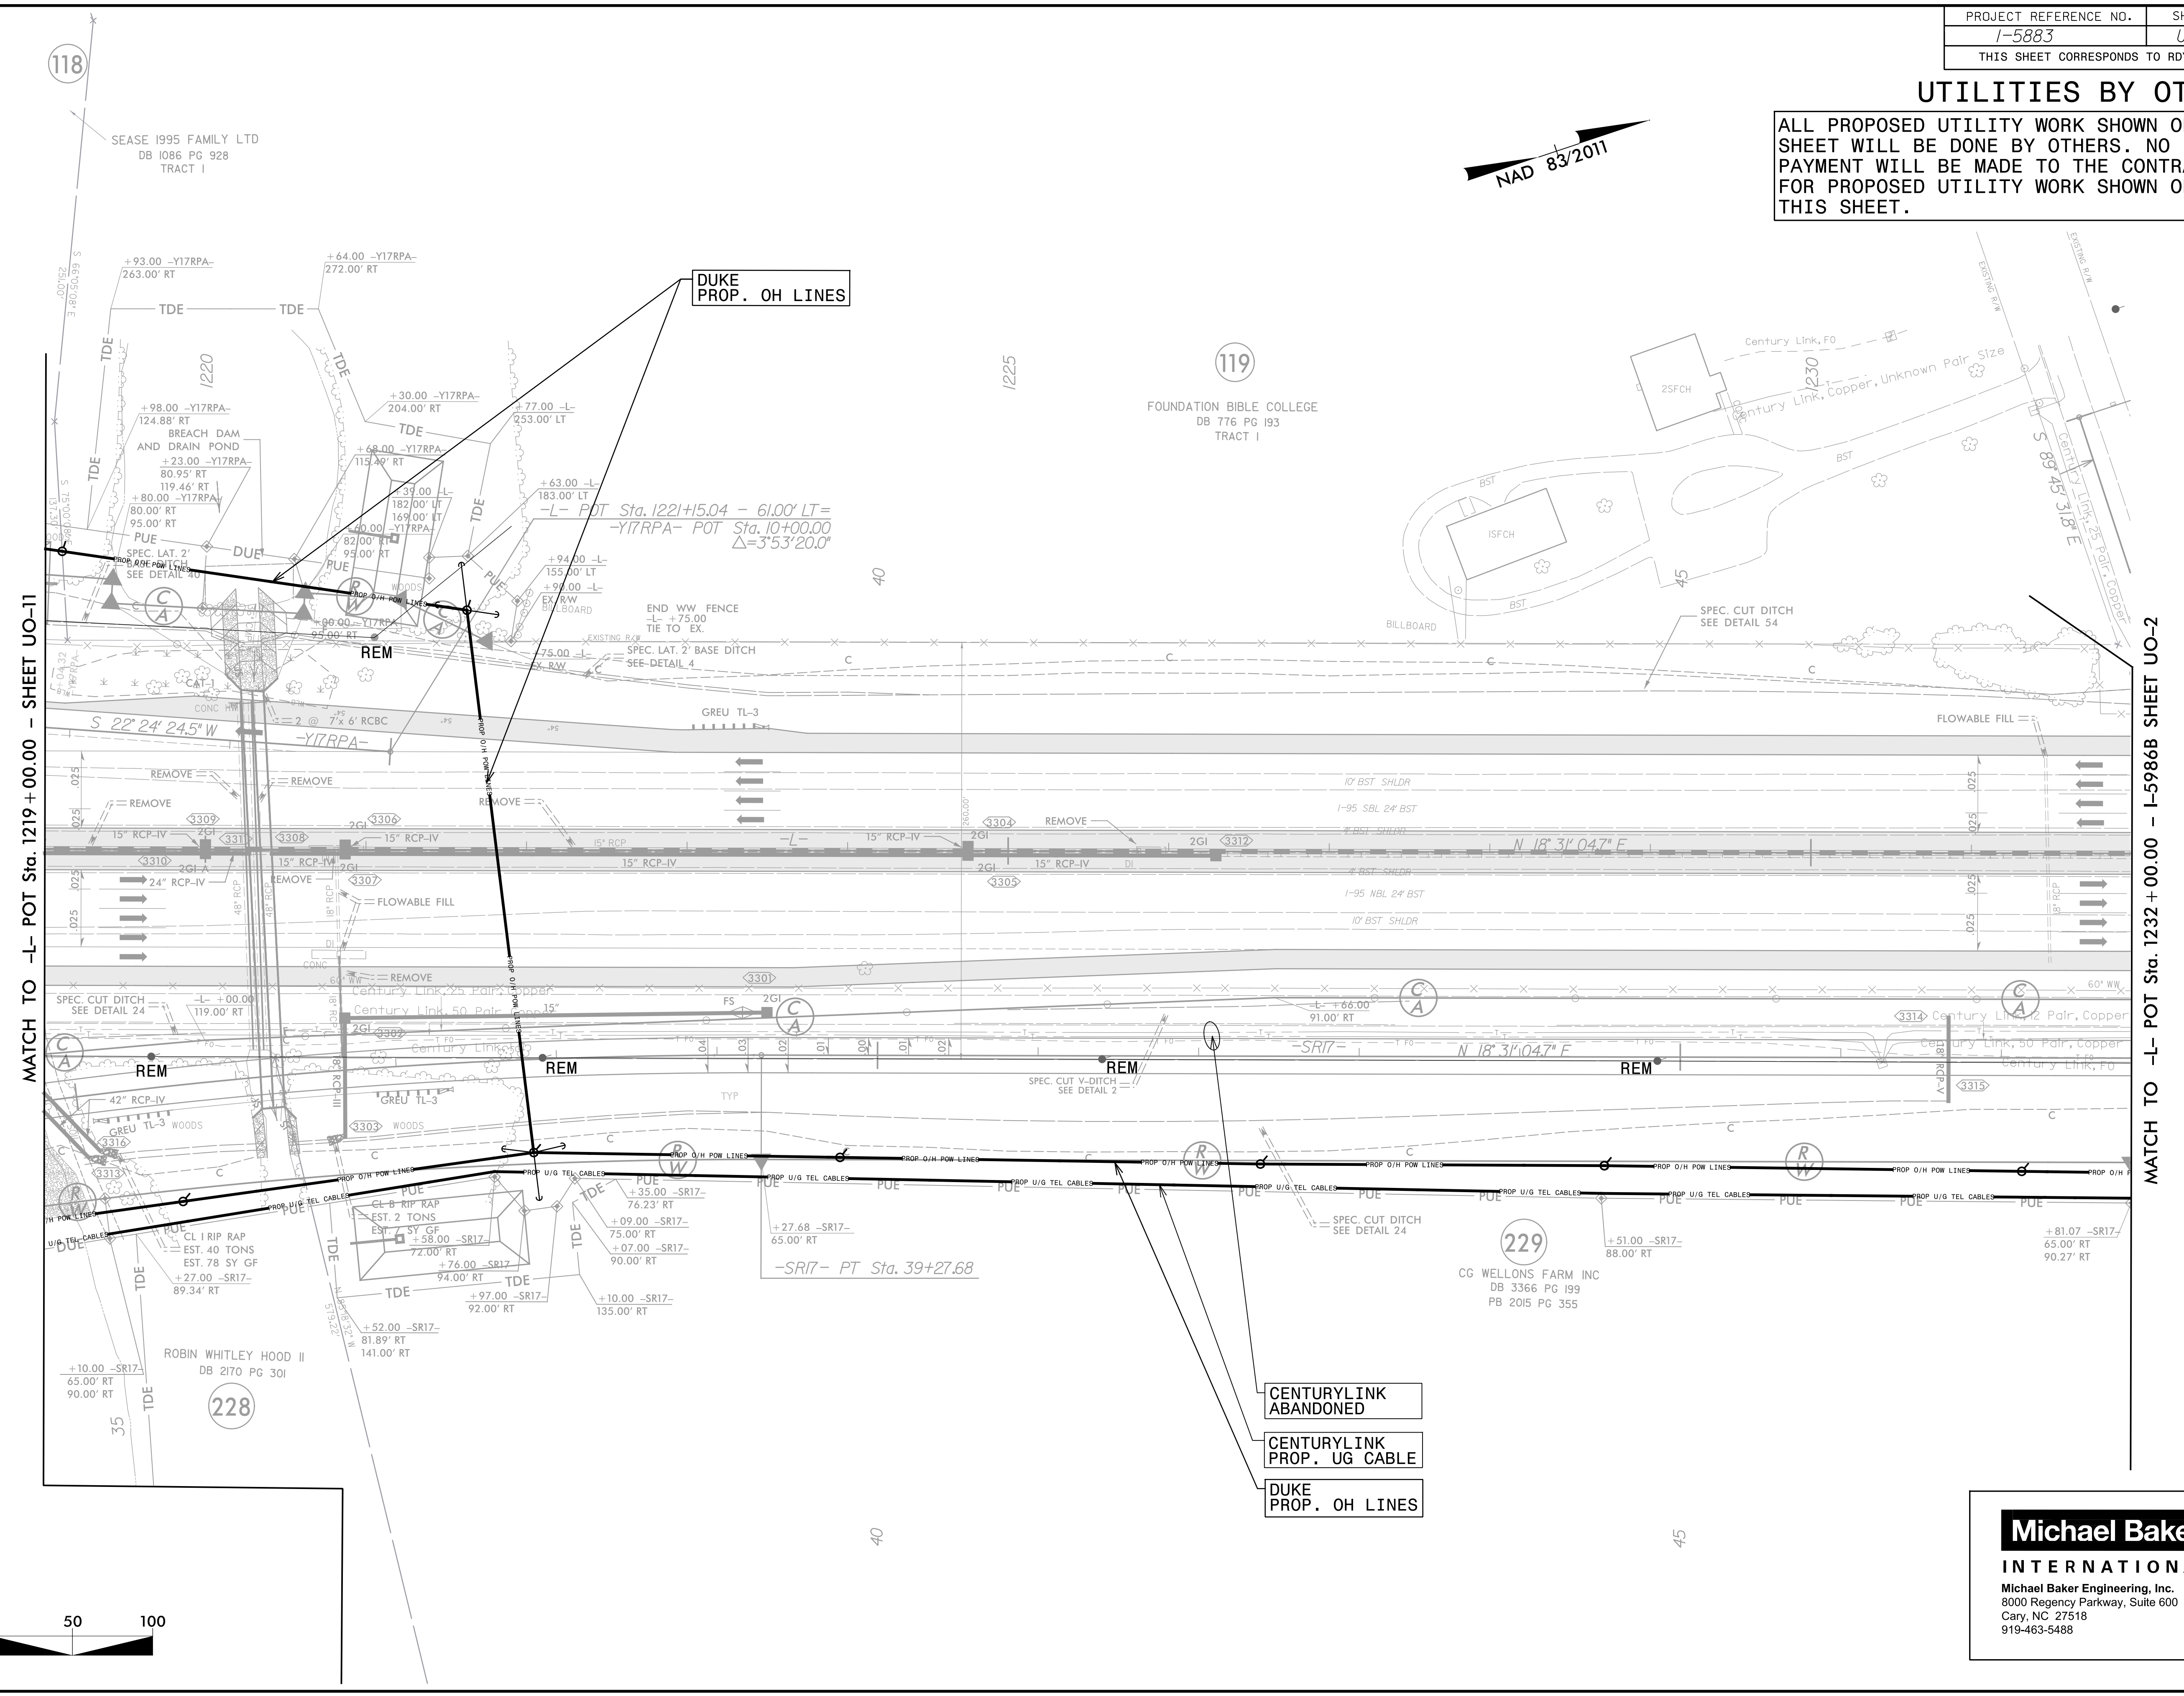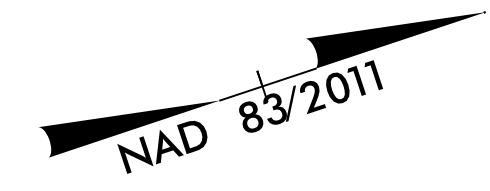

MATCH TO -L- POT Sta. 1219 +00.00 - SHEET UO-11

MATCH TO -L- POT Sta. 1232 +00.00 - I-5986B SHEET UO-2




3/12/2021 11:56:58 AM
 RT:\US\B\1156586.ctb...rdy33_U012.psh.dgn

Michael Baker
INTERNATIONAL
 Michael Baker Engineering, Inc.
 8000 Regency Parkway, Suite 600
 Cary, NC 27518
 919-463-5488

UTILITIES BY OTHERS

ALL PROPOSED UTILITY WORK SHOWN ON THIS SHEET WILL BE DONE BY OTHERS. NO PAYMENT WILL BE MADE TO THE CONTRACTOR FOR PROPOSED UTILITY WORK SHOWN ON THIS SHEET.

5/14/99
3/12/2021 11:56:34 AM
R:\US\B\1156\1156.dwg
R:\US\B\1156\1156.dwg

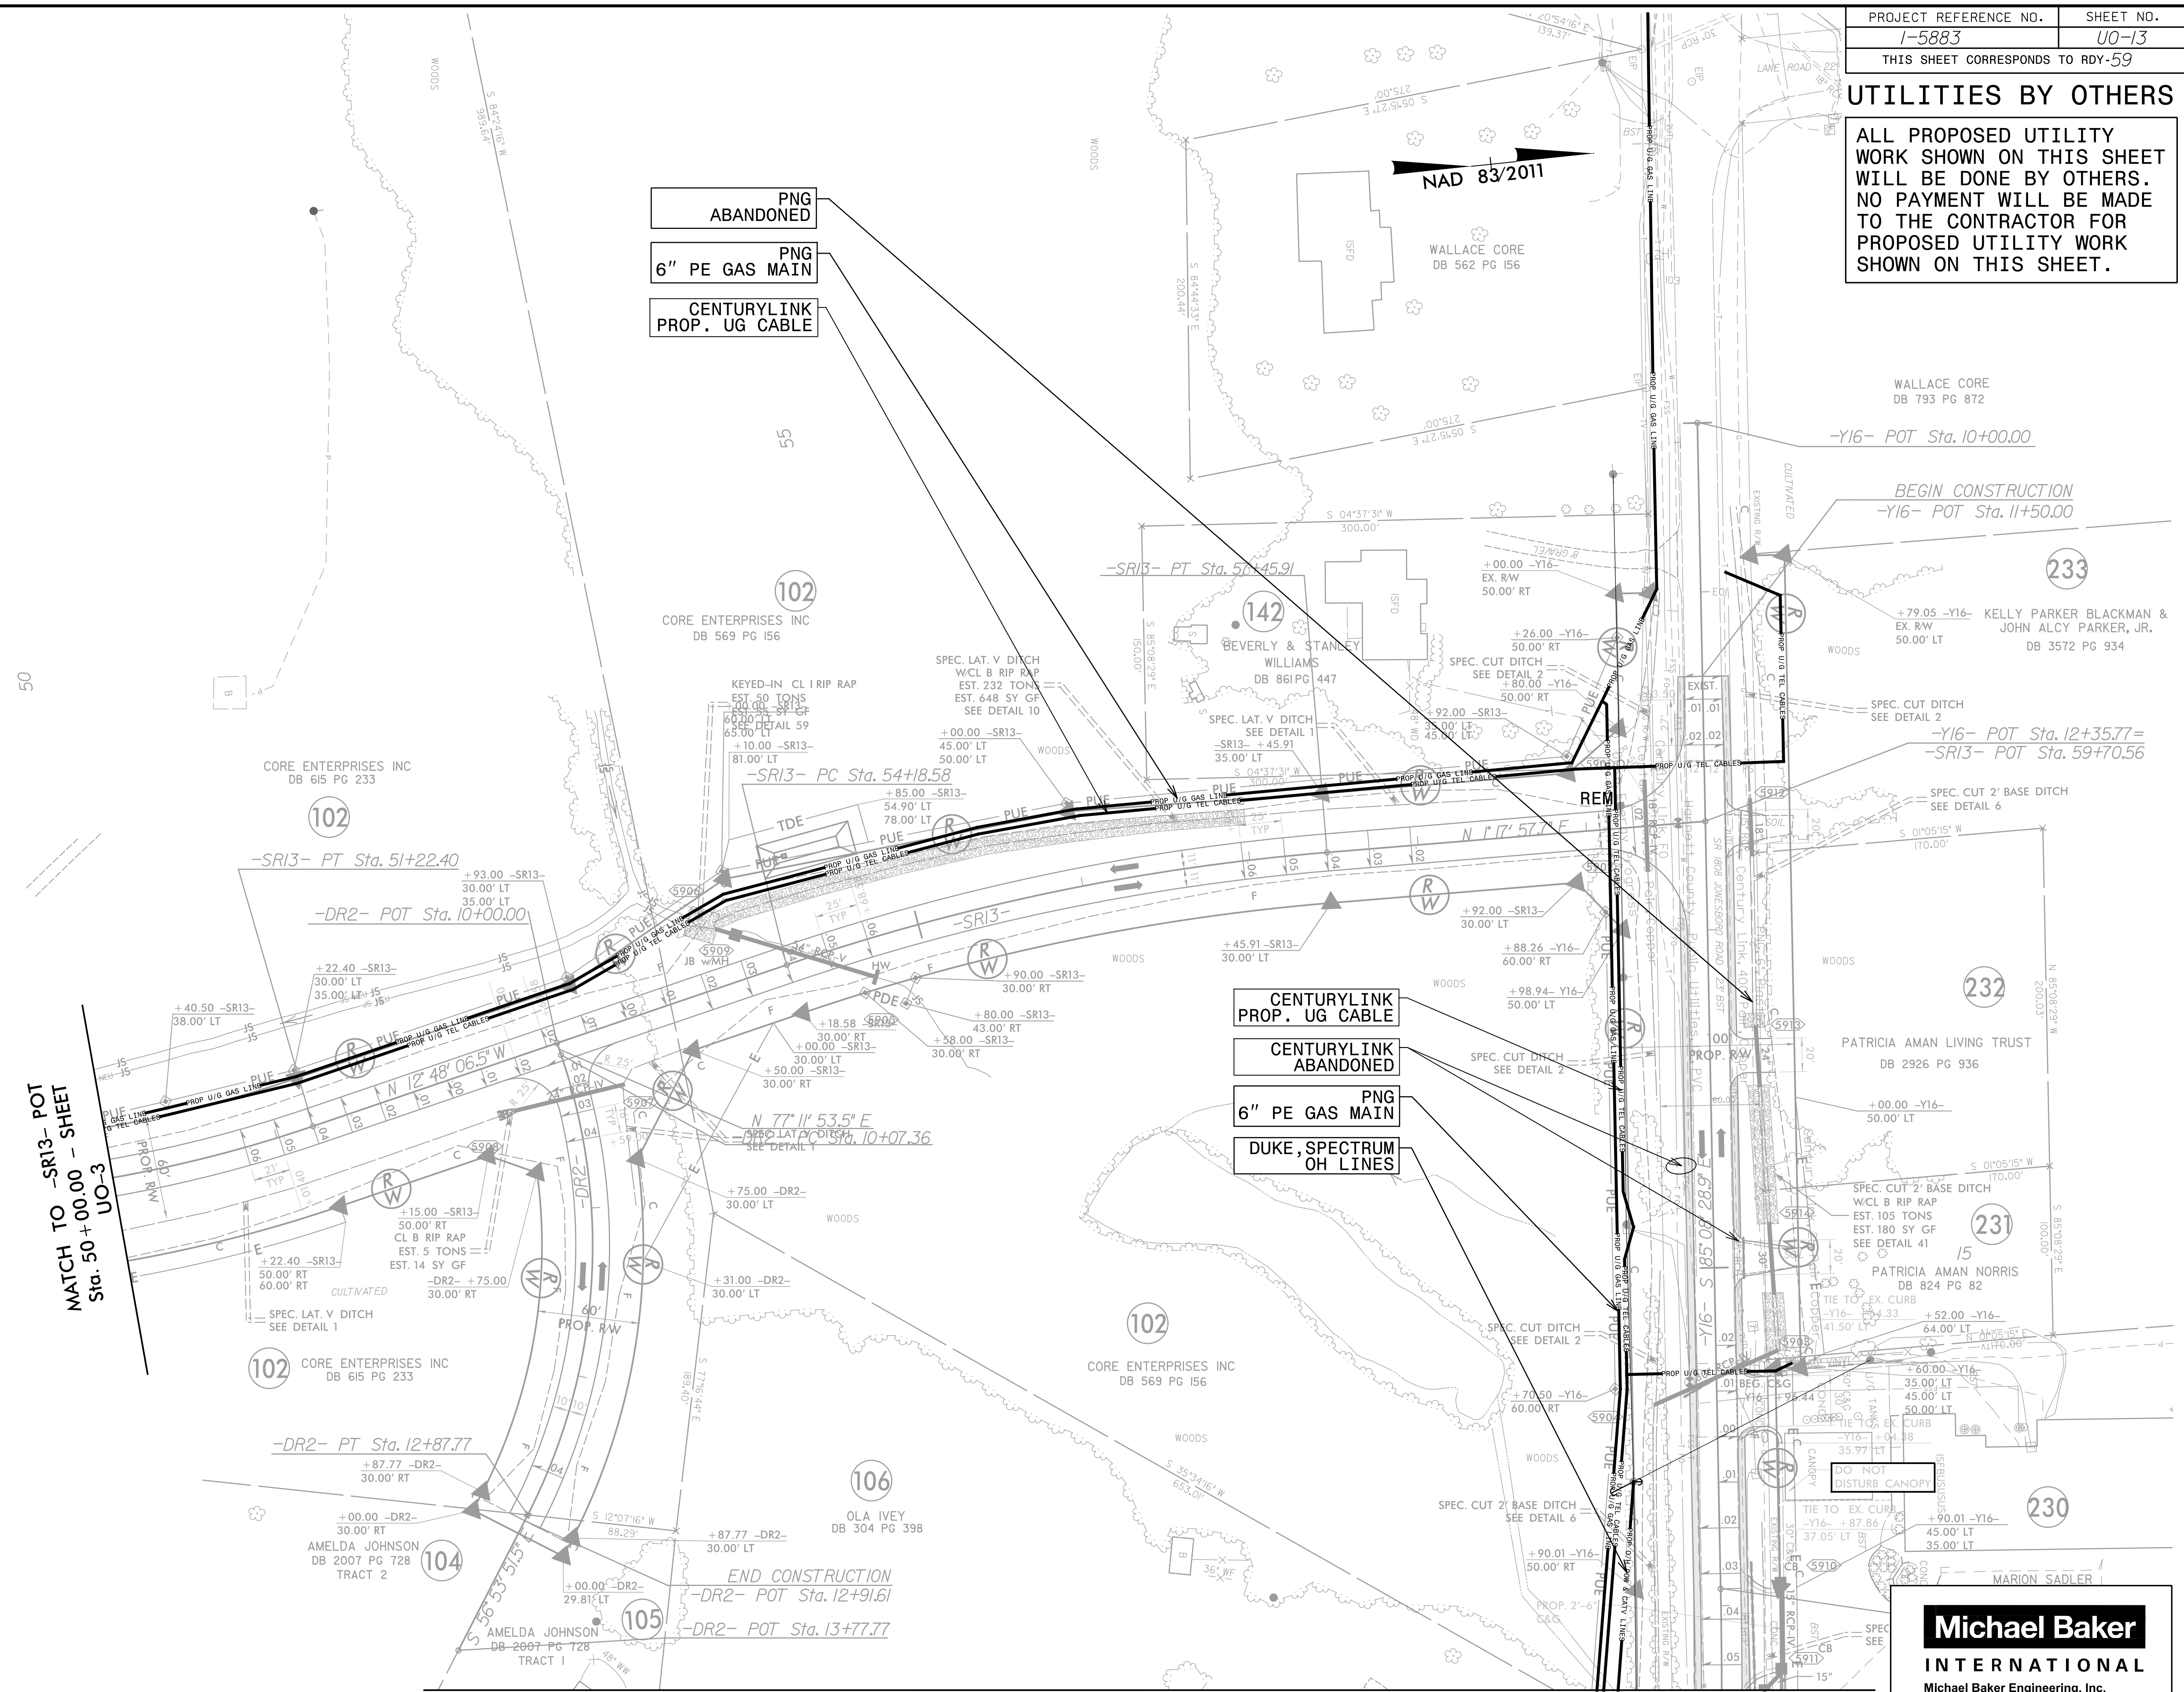



MATCH TO -SR13- POT
Sta. 50+00.00 - SHEET
UO-3

MATCH TO -Y16- POC Sta. 17+50.00 - SHEET UO-4

Michael Baker
INTERNATIONAL
Michael Baker Engineering, Inc.
8000 Regency Parkway, Suite 600
Cary, NC 27518
919-463-5488

UTILITIES BY OTHERS


ALL PROPOSED UTILITY WORK SHOWN ON THIS SHEET WILL BE DONE BY OTHERS. NO PAYMENT WILL BE MADE TO THE CONTRACTOR FOR PROPOSED UTILITY WORK SHOWN ON THIS SHEET.

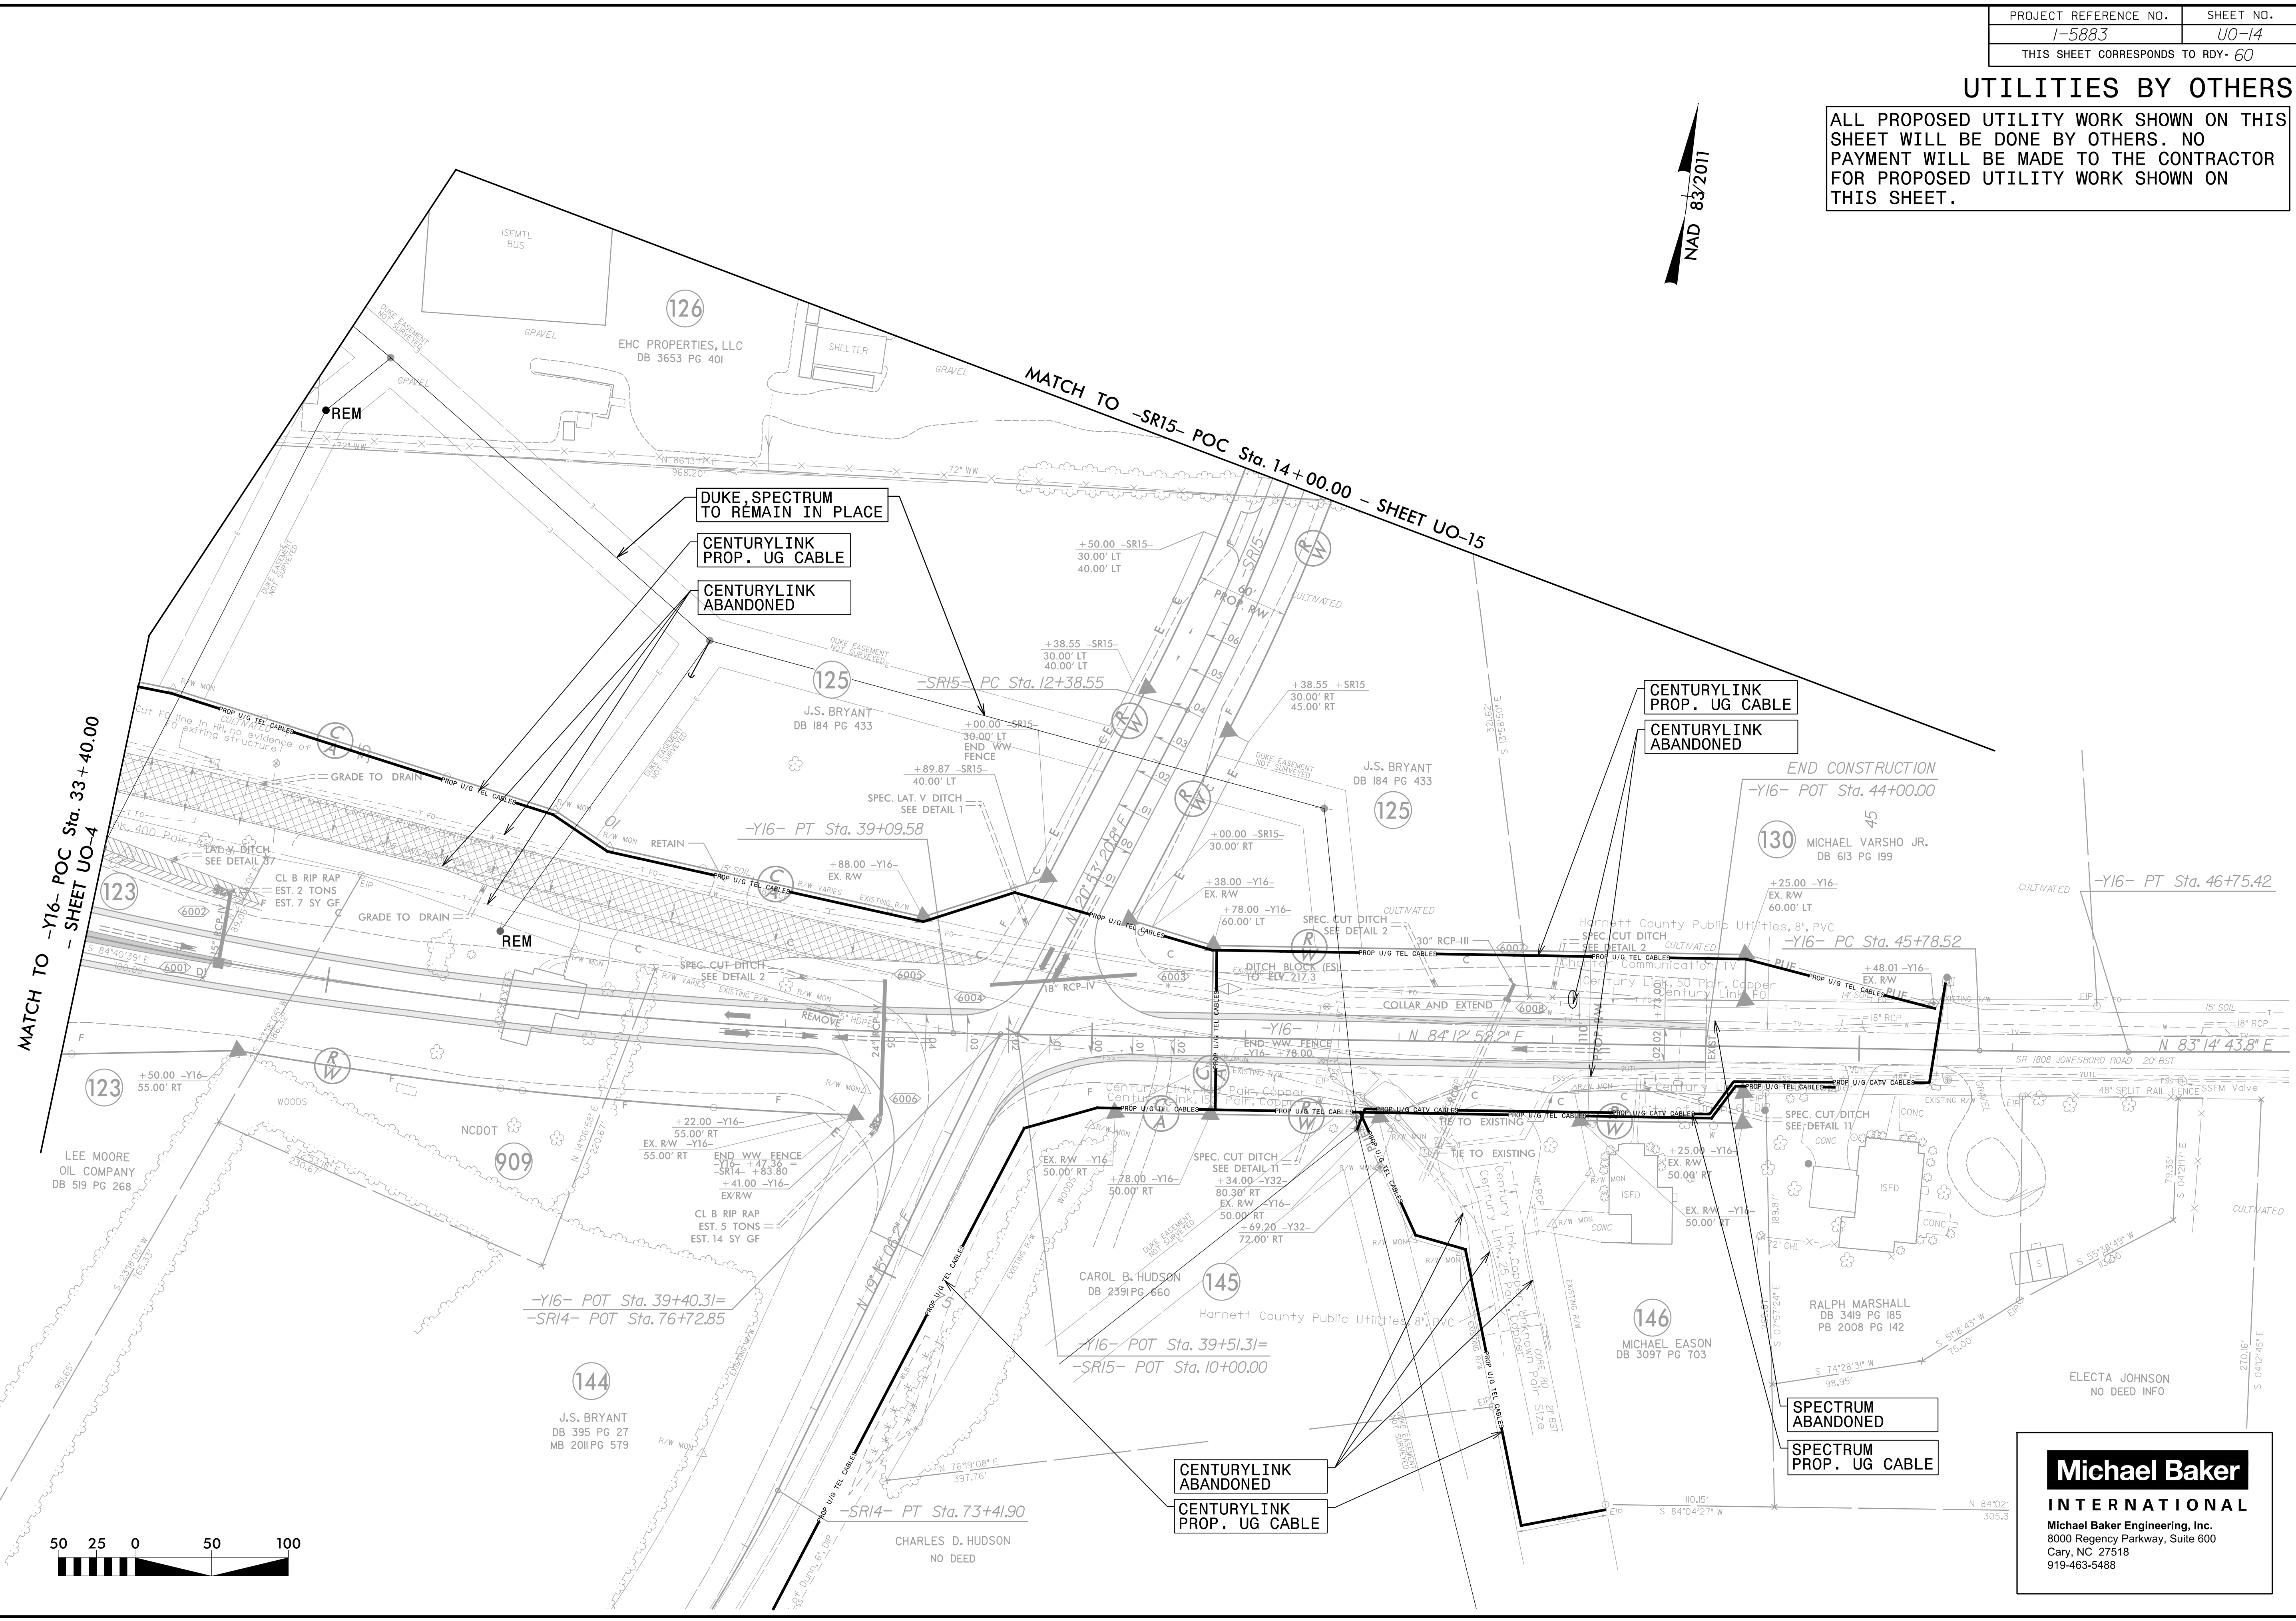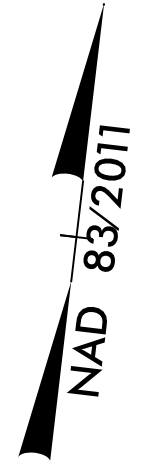

MATCH TO -Y16- POC Sta. 33+40.00
- SHEET UO-4

MATCH TO -SR15- POC Sta. 14+00.00 - SHEET UO-15



3/12/2021 11:56:38 AM
R:\US\115883\115883.dwg
R:\US\115883\115883.dwg

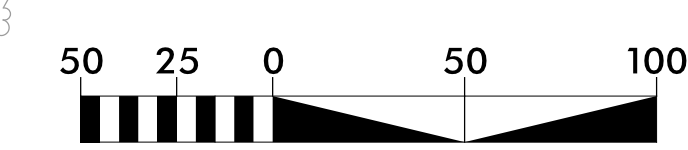

Michael Baker
INTERNATIONAL
Michael Baker Engineering, Inc.
8000 Regency Parkway, Suite 600
Cary, NC 27518
919-463-5488

UTILITIES BY OTHERS

ALL PROPOSED UTILITY WORK SHOWN ON THIS SHEET WILL BE DONE BY OTHERS. NO PAYMENT WILL BE MADE TO THE CONTRACTOR FOR PROPOSED UTILITY WORK SHOWN ON THIS SHEET.

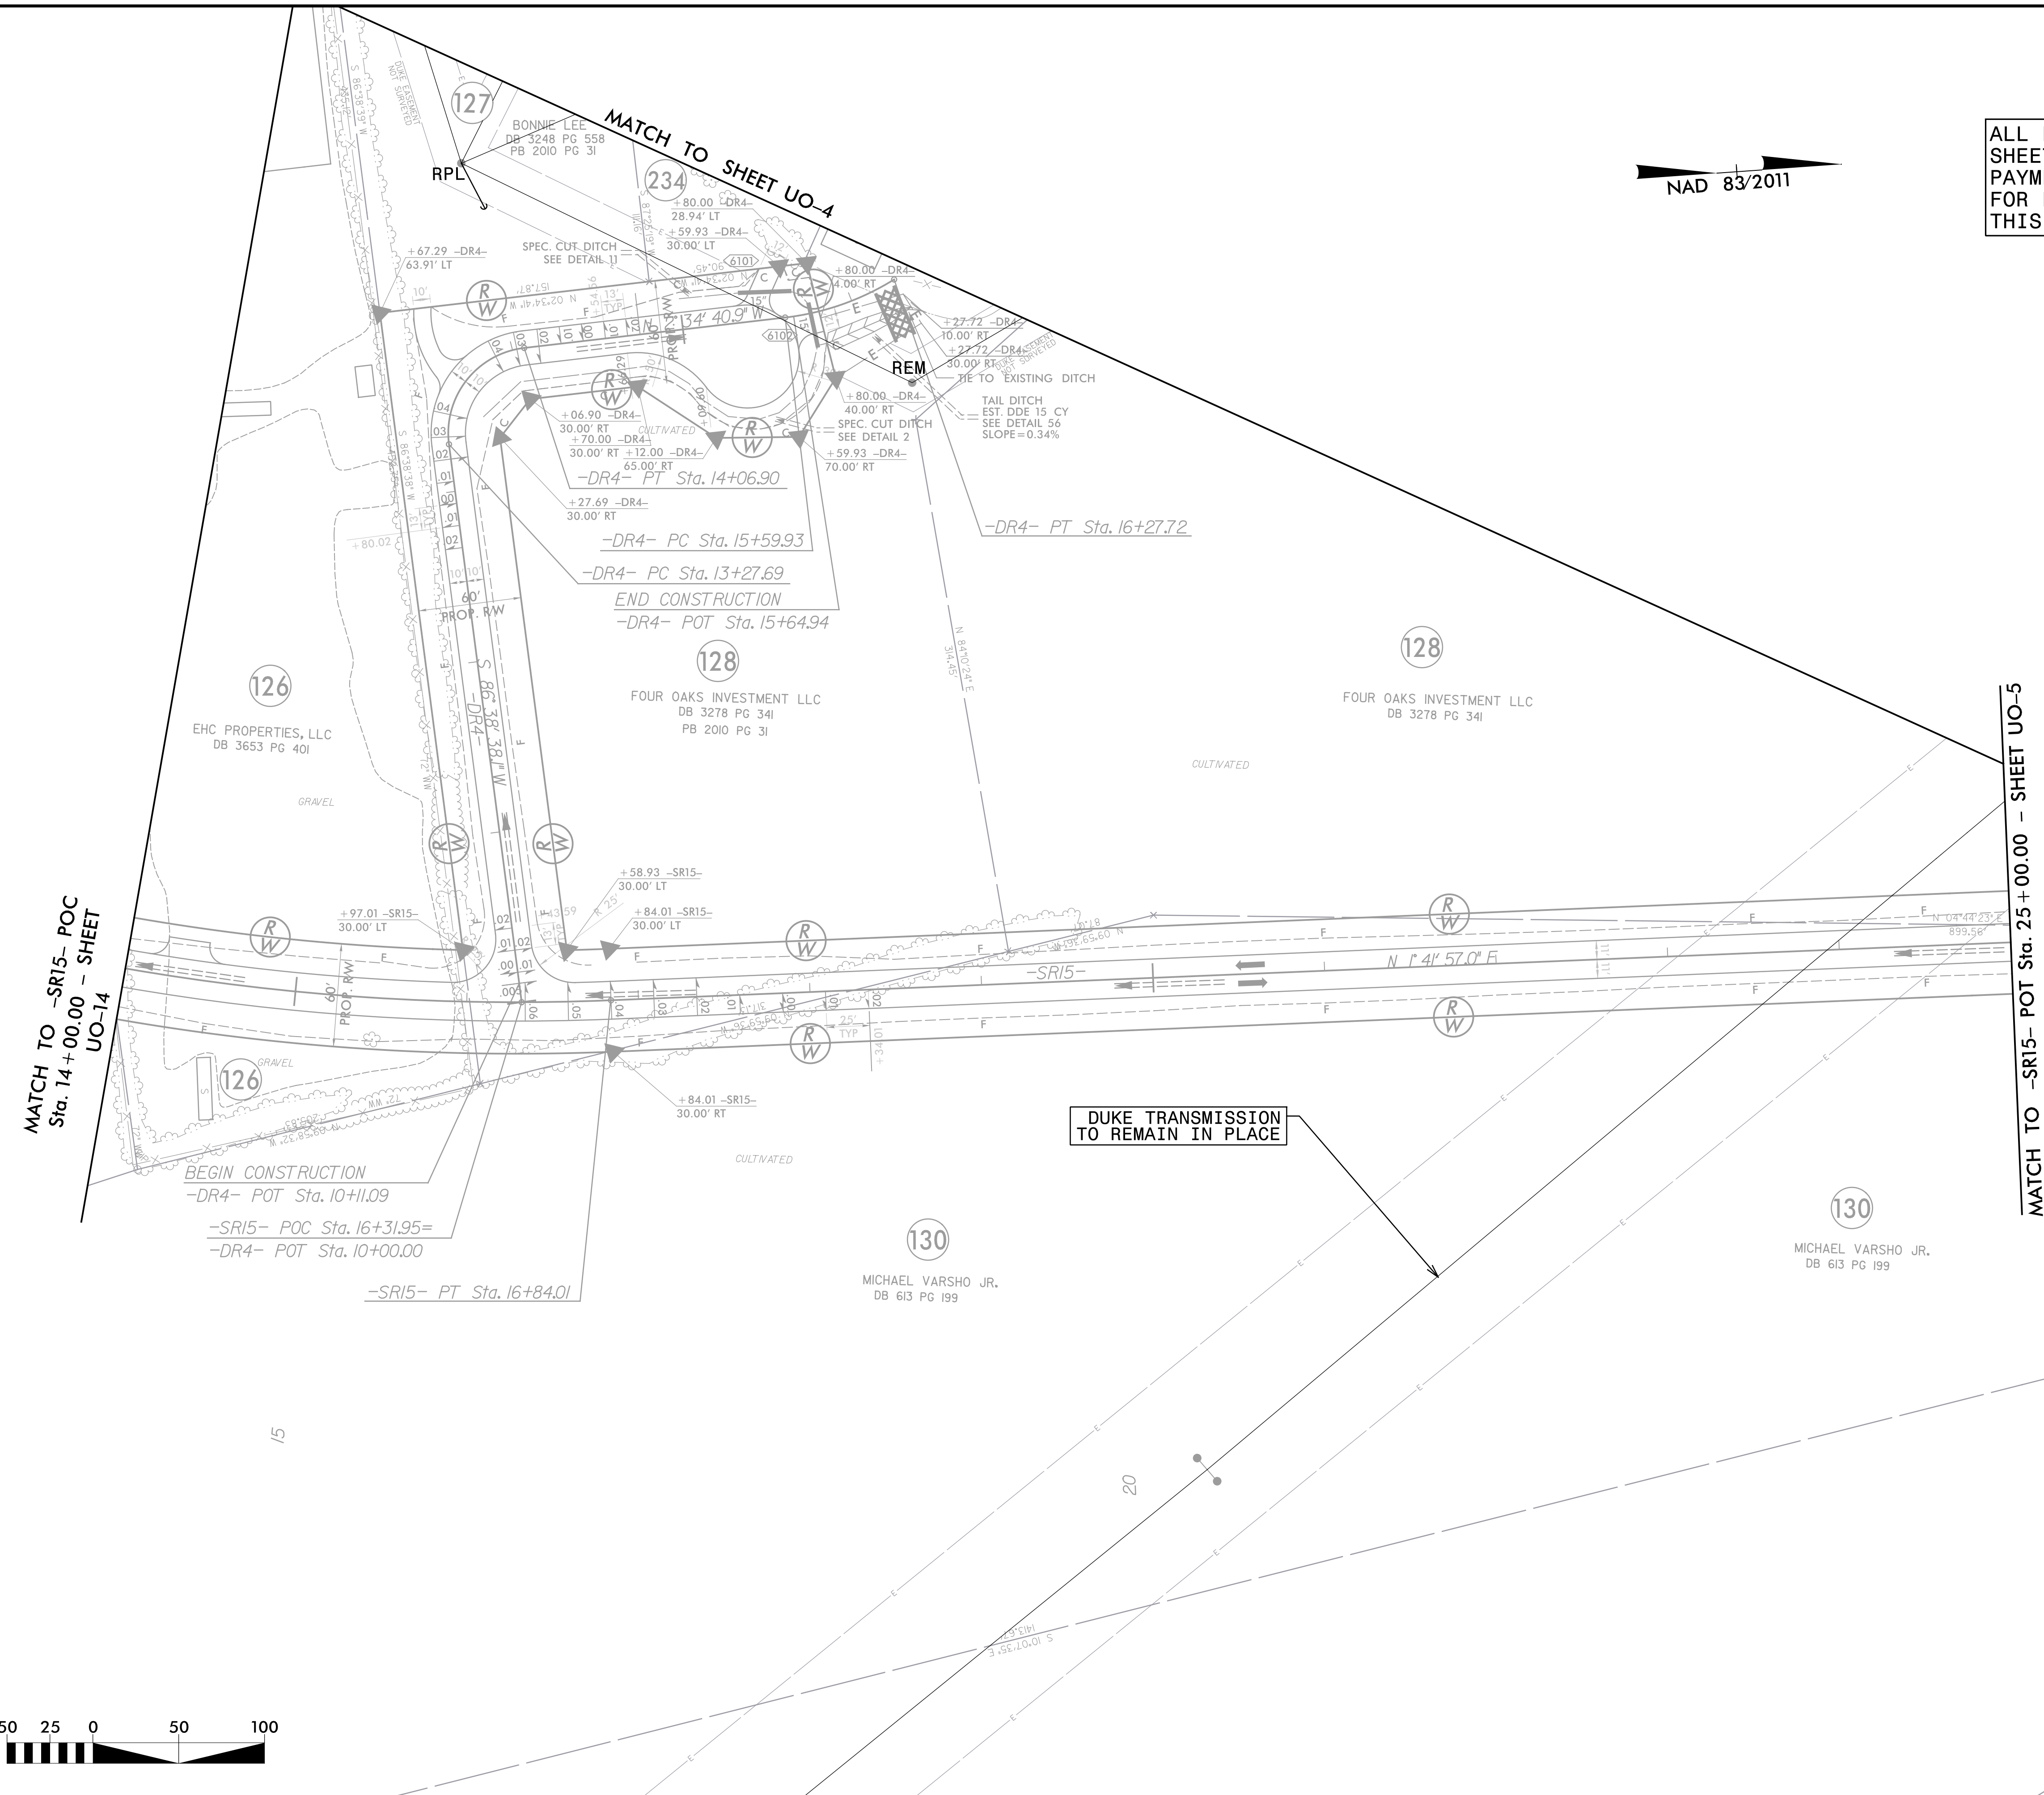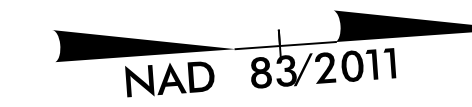


Michael Baker
INTERNATIONAL
 Michael Baker Engineering, Inc.
 8000 Regency Parkway, Suite 600
 Cary, NC 27518
 919-463-5488

5/14/99
 3/12/2021 11:56:53 AM
 RE: U015 - RDY - 6/ - rdyl61_U015_psh.dgn
 RE: U015 - RDY - 6/ - rdyl61_U015_psh.dgn

UTILITIES BY OTHERS

ALL PROPOSED UTILITY WORK SHOWN ON THIS SHEET WILL BE DONE BY OTHERS. NO PAYMENT WILL BE MADE TO THE CONTRACTOR FOR PROPOSED UTILITY WORK SHOWN ON THIS SHEET.

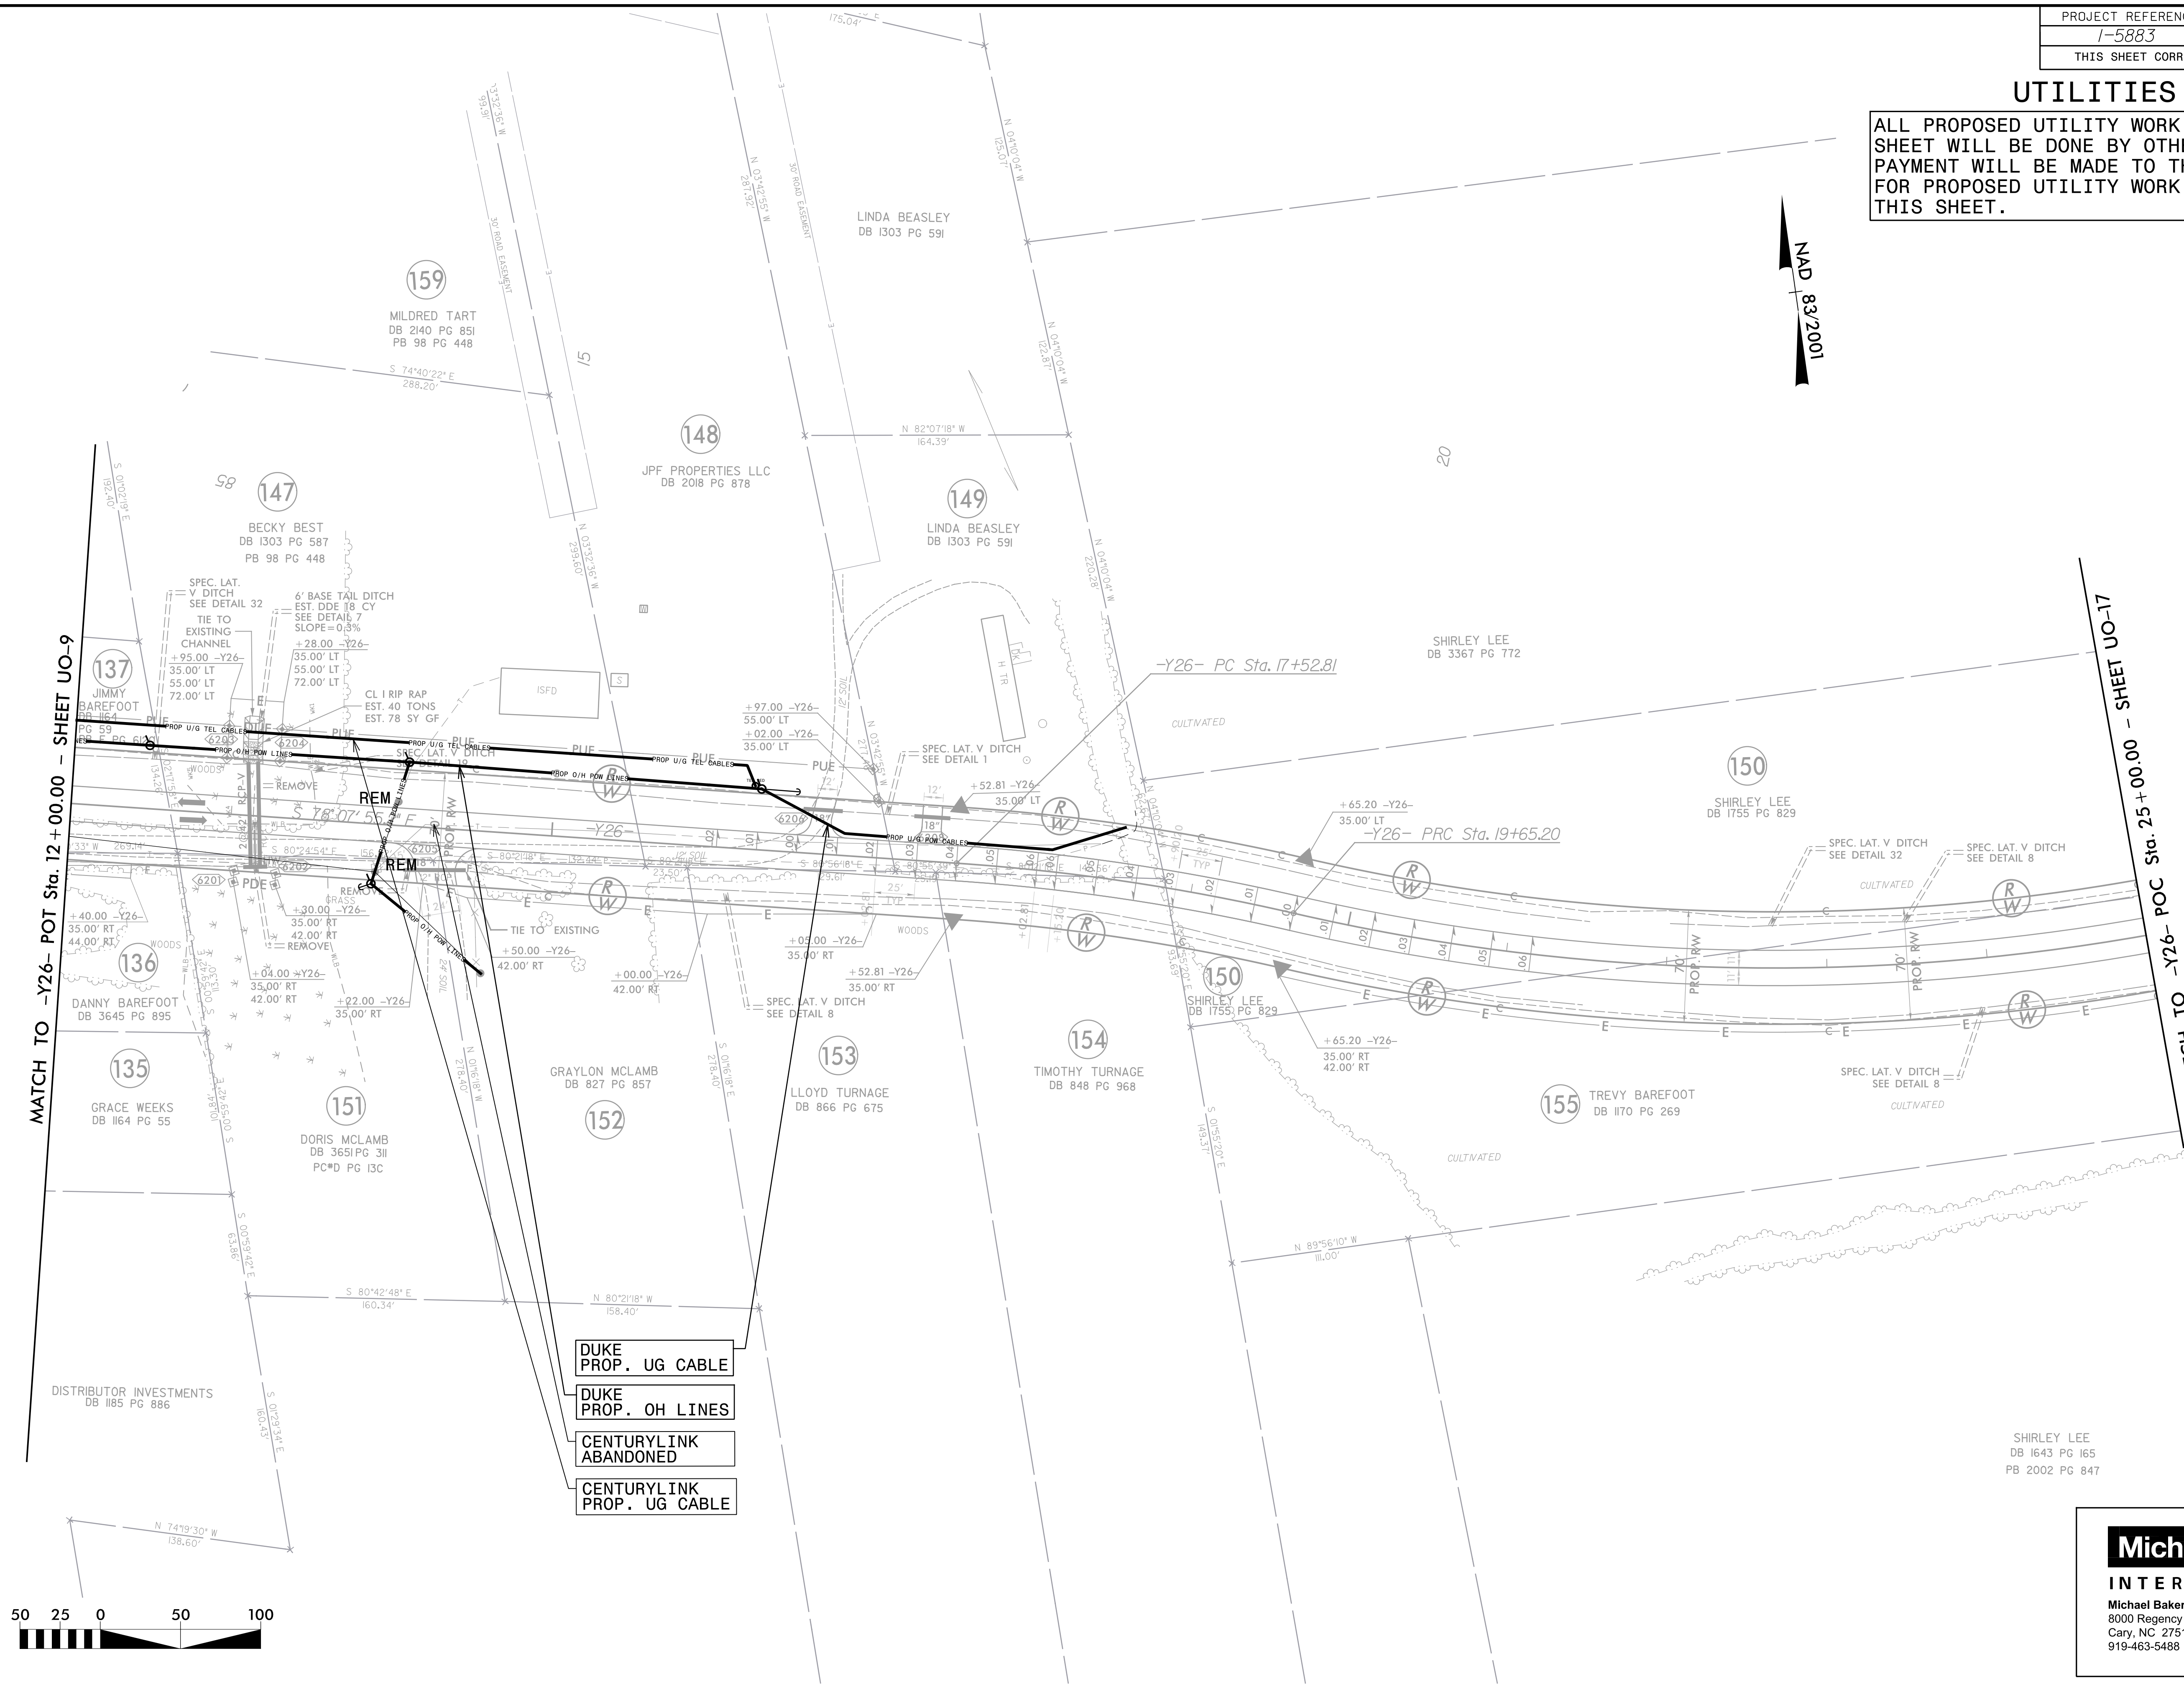

MATCH TO -Y26- POT Sta. 12 + 00.00 - SHEET UO-9

MATCH TO -Y26- POC Sta. 25 + 00.00 - SHEET UO-17

- DUKE PROP. UG CABLE
- DUKE PROP. OH LINES
- CENTURYLINK ABANDONED
- CENTURYLINK PROP. UG CABLE





SHIRLEY LEE
DB 1643 PG 165
PB 2002 PG 847

Michael Baker
INTERNATIONAL
Michael Baker Engineering, Inc.
8000 Regency Parkway, Suite 600
Cary, NC 27518
919-463-5488


5/14/99
3/12/2021 11:56:48 AM
R:\US\B\156\62\RDY62\U016\psh.dgn

UTILITIES BY OTHERS

ALL PROPOSED UTILITY WORK SHOWN ON THIS SHEET WILL BE DONE BY OTHERS. NO PAYMENT WILL BE MADE TO THE CONTRACTOR FOR PROPOSED UTILITY WORK SHOWN ON THIS SHEET.

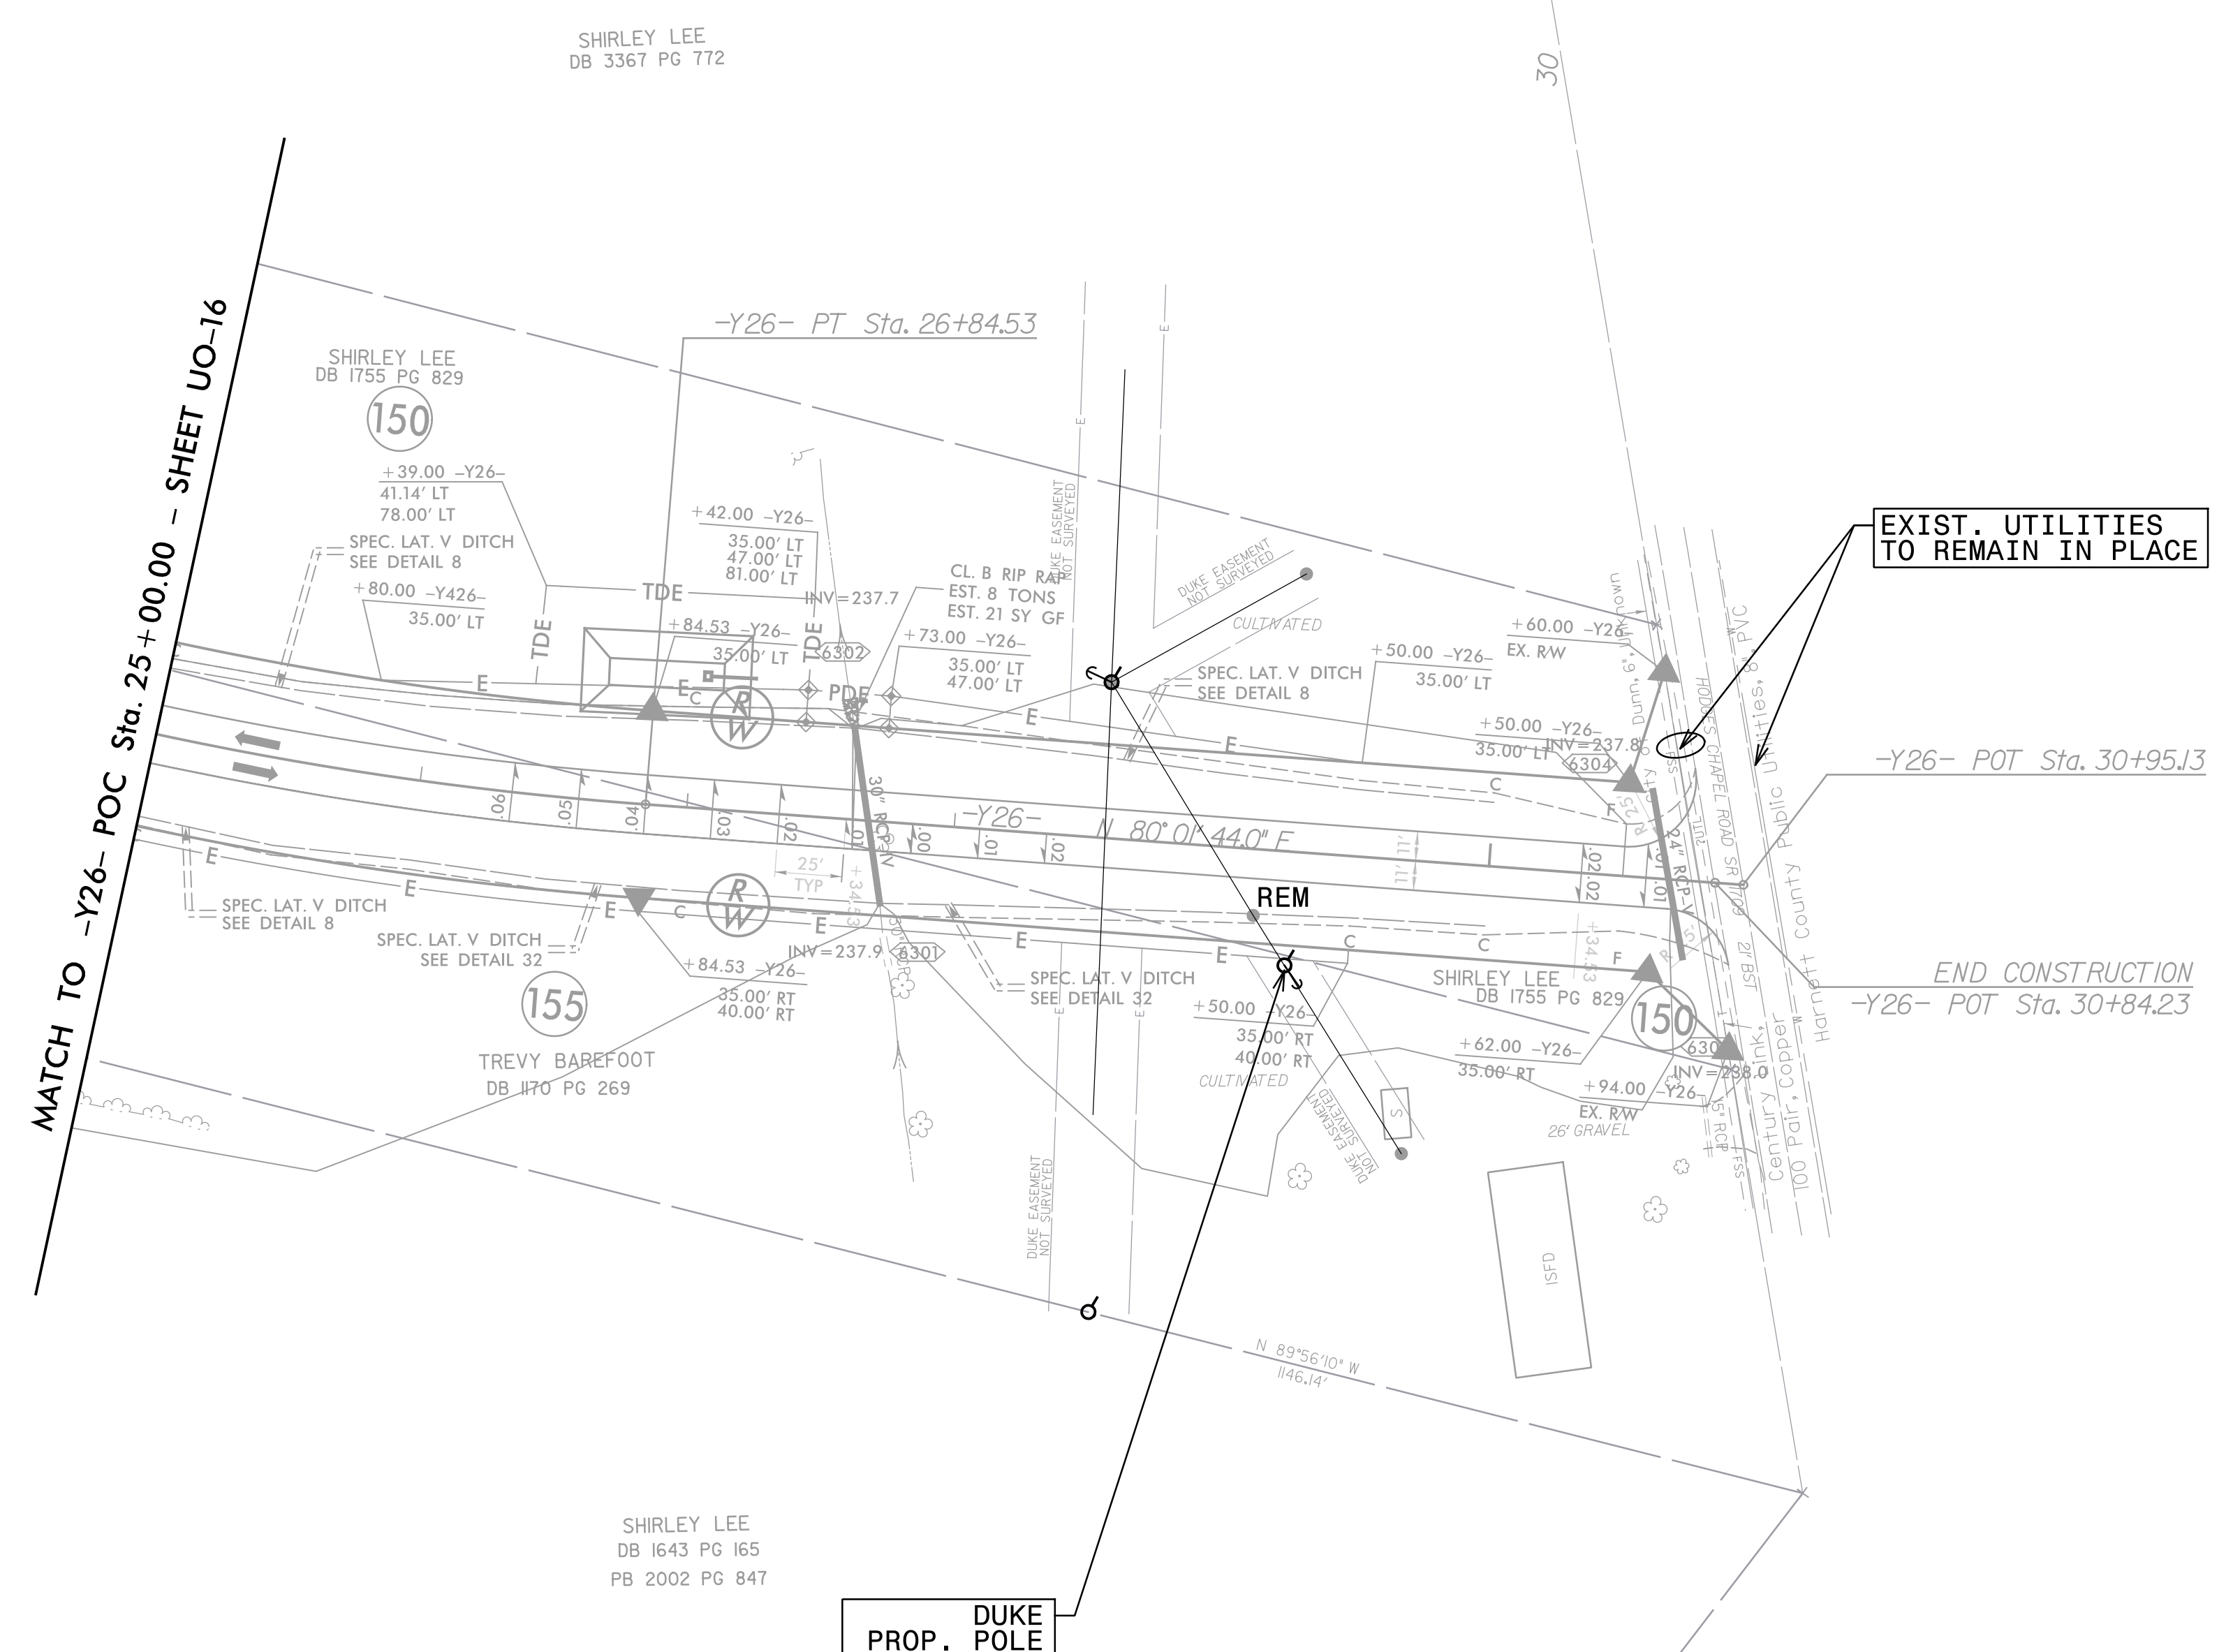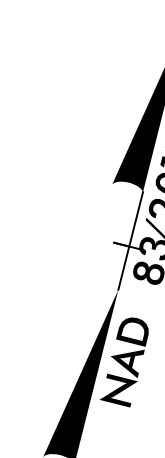

MATCH TO -Y26- POC Sta. 25 + 00.00 - SHEET UO-16

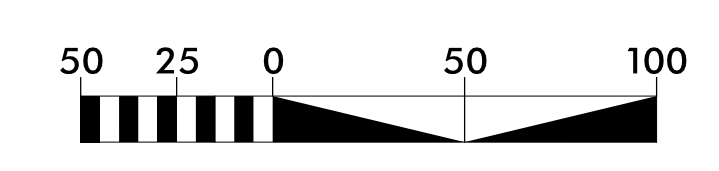


Michael Baker
INTERNATIONAL
 Michael Baker Engineering, Inc.
 8000 Regency Parkway, Suite 600
 Cary, NC 27518
 919-463-5488

5/14/99
 3/12/2021 11:56:53 AM
 R:\US\1158\63\RDY-63\U017-psh.dgn
 R:\US\1158\63\RDY-63\U017-psh.dgn

UTILITIES BY OTHERS

ALL PROPOSED UTILITY WORK SHOWN ON THIS SHEET WILL BE DONE BY OTHERS. NO PAYMENT WILL BE MADE TO THE CONTRACTOR FOR PROPOSED UTILITY WORK SHOWN ON THIS SHEET.

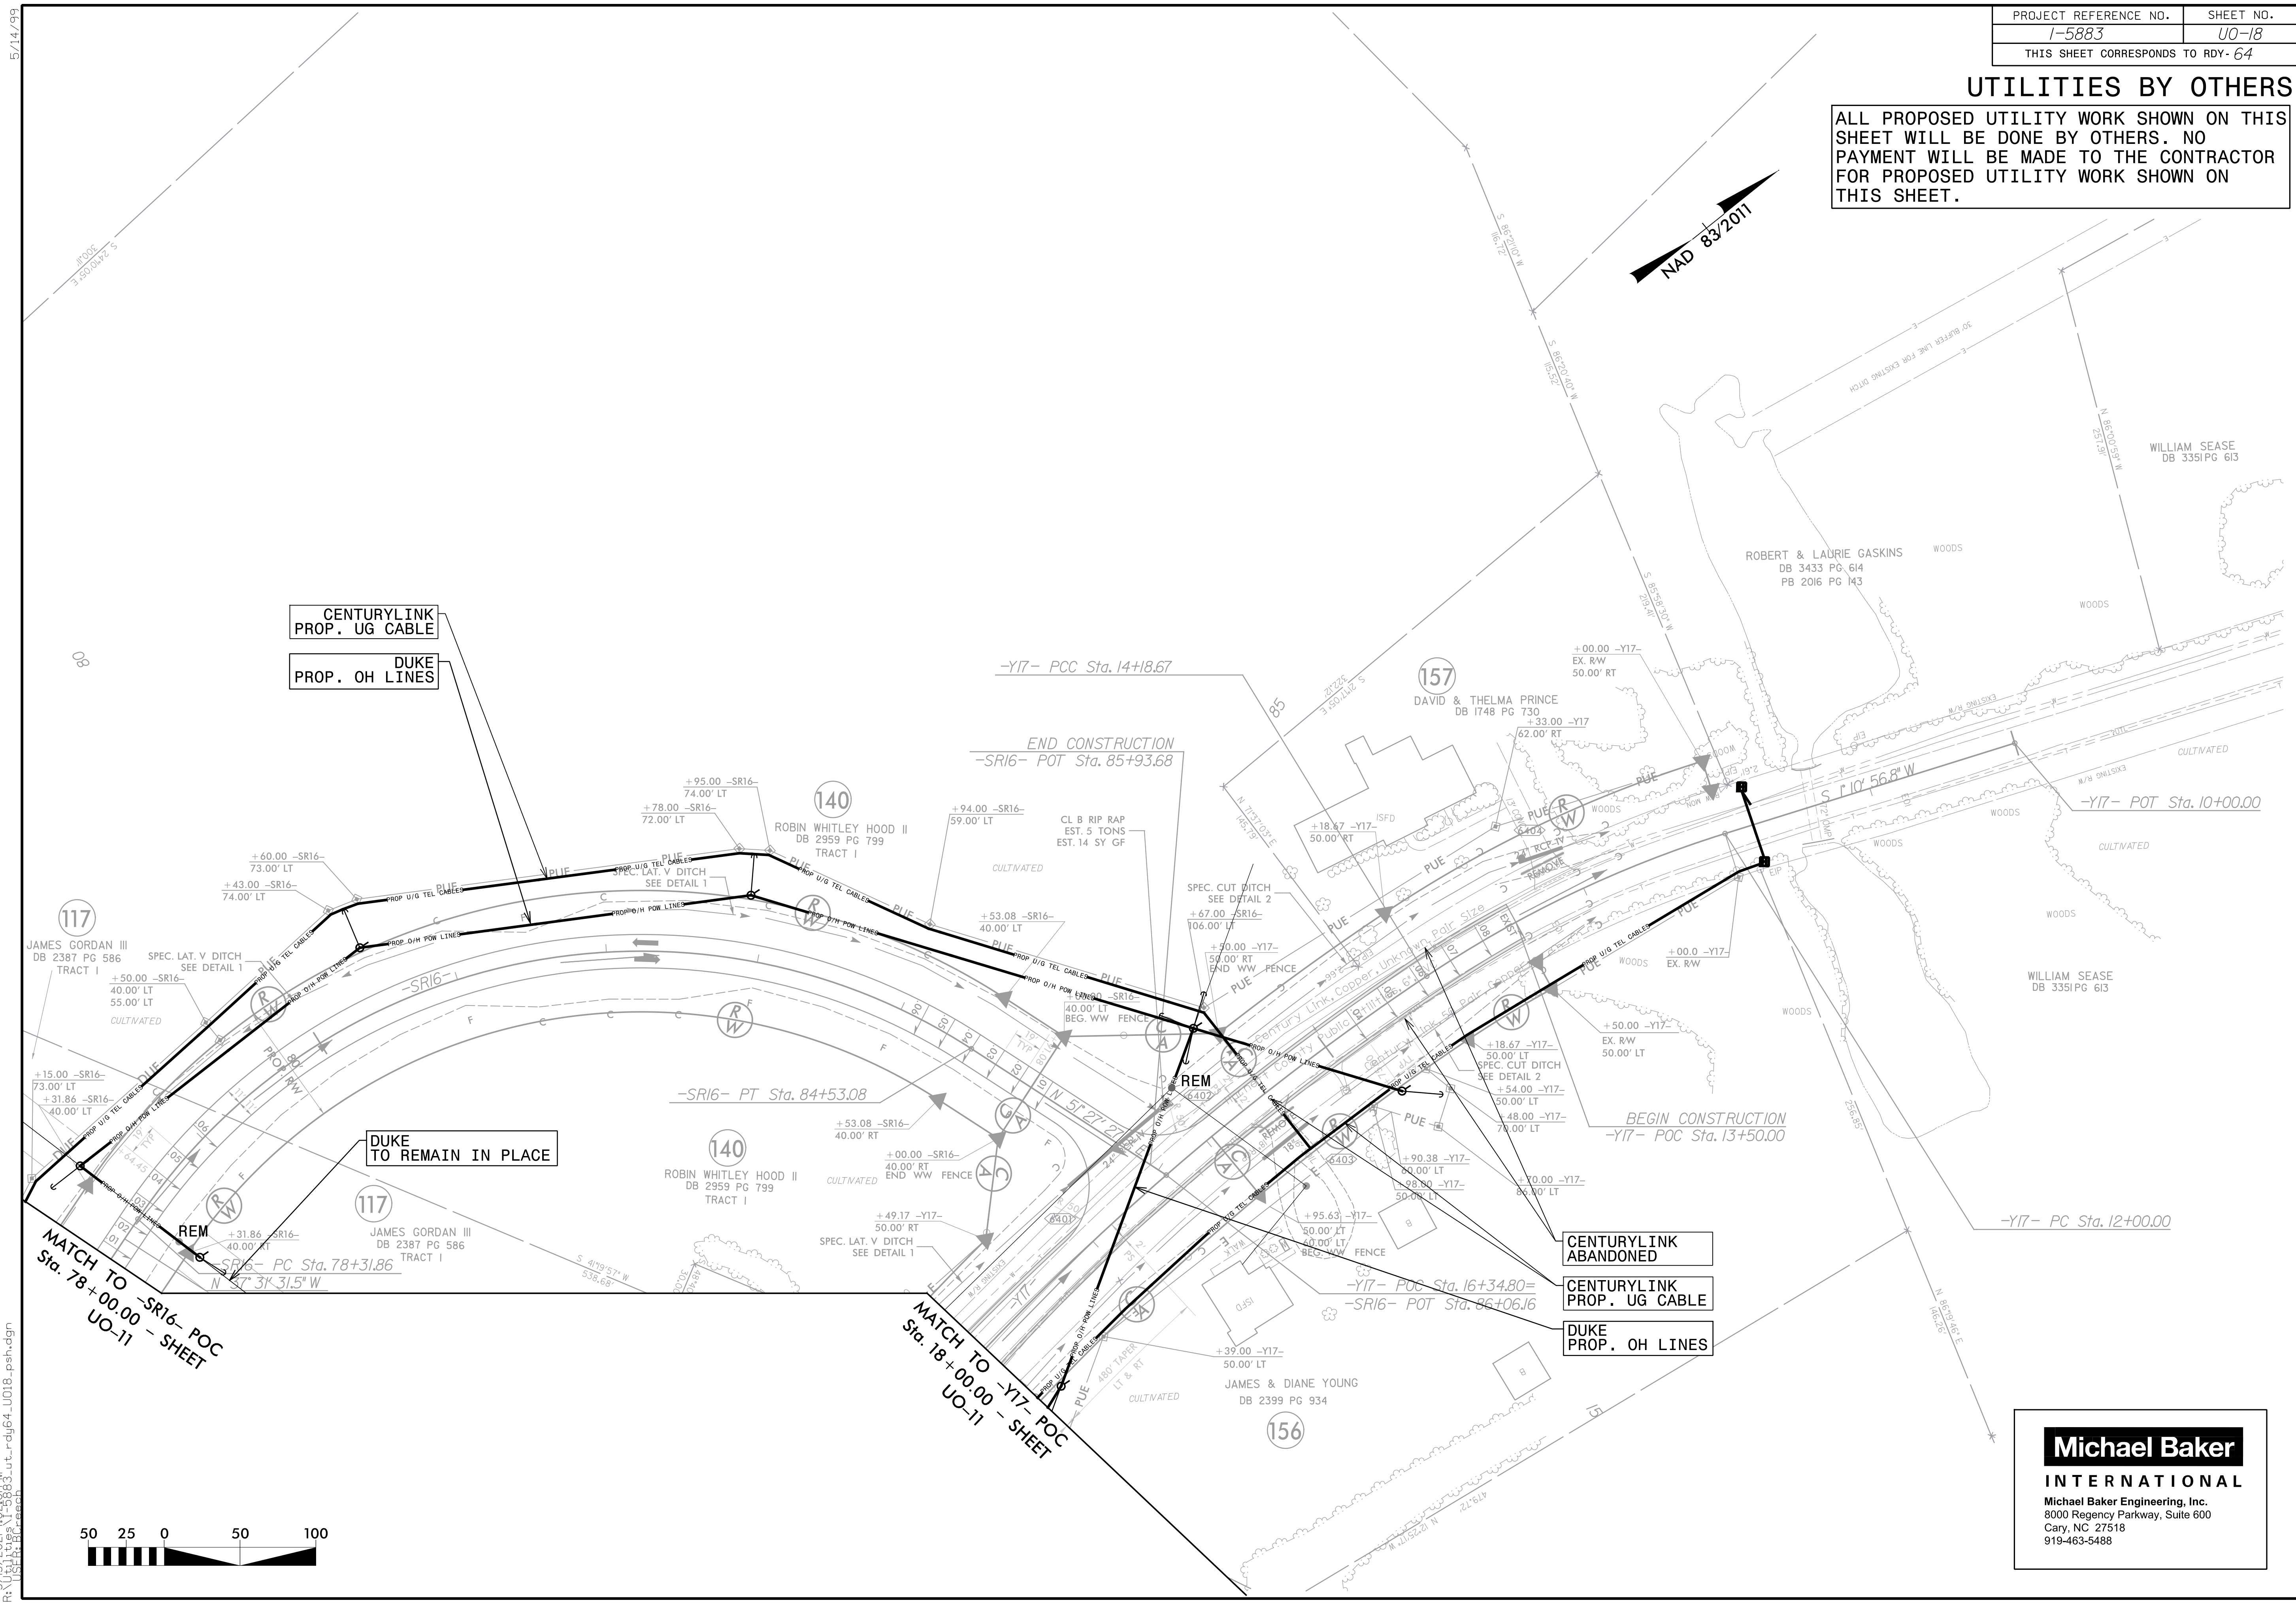

CENTURYLINK
PROP. UG CABLE

DUKE
PROP. OH LINES

DUKE
TO REMAIN IN PLACE

CENTURYLINK
ABANDONED

CENTURYLINK
PROP. UG CABLE

DUKE
PROP. OH LINES

MATCH TO -SR16- POC
Sta. 78+00.00 - SHEET
UO-11

MATCH TO -Y17- POC
Sta. 18+00.00 - SHEET
UO-11




Michael Baker
INTERNATIONAL

Michael Baker Engineering, Inc.
8000 Regency Parkway, Suite 600
Cary, NC 27518
919-463-5488

5/13/2021 4:02:50 PM R:\U018\1866\1866.dwg R:\U018\1866\1866.dwg R:\U018\1866\1866.dwg

UTILITIES BY OTHERS

ALL PROPOSED UTILITY WORK SHOWN ON THIS SHEET WILL BE DONE BY OTHERS. NO PAYMENT WILL BE MADE TO THE CONTRACTOR FOR PROPOSED UTILITY WORK SHOWN ON THIS SHEET.

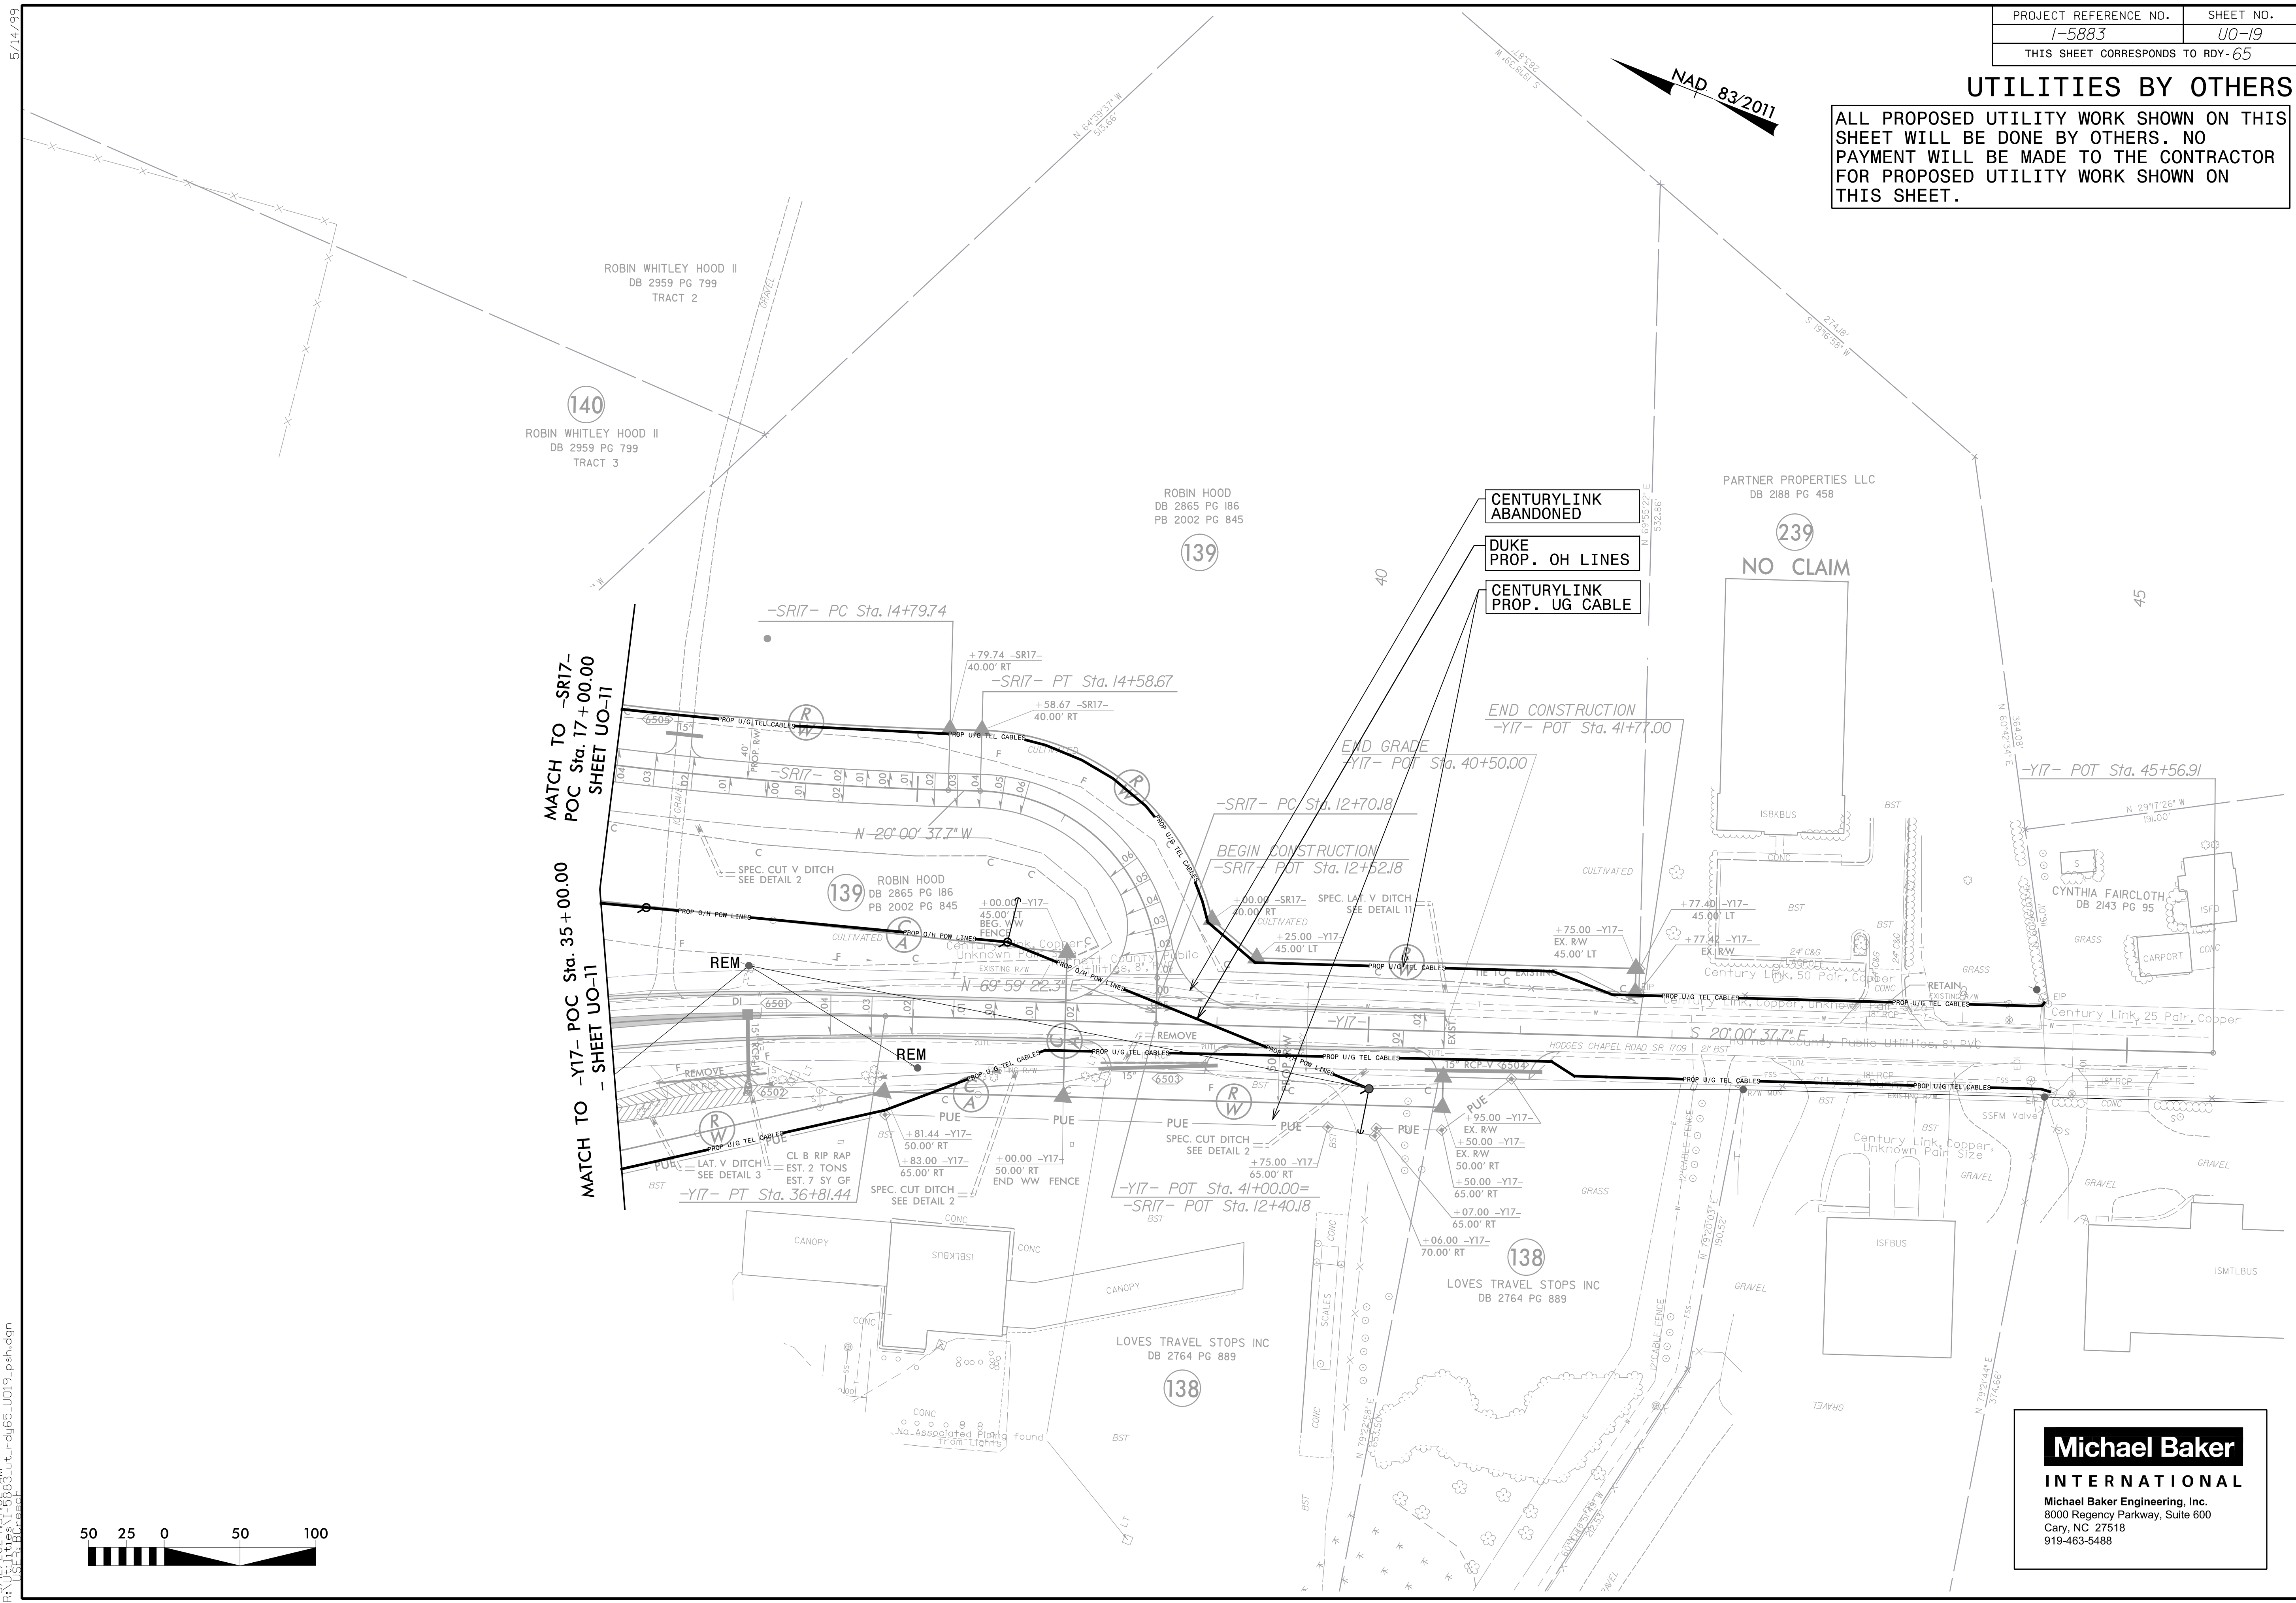

MATCH TO -SR17-
POC Sta. 17+00.00
SHEET UO-11

MATCH TO -Y17- POC Sta. 35+00.00
SHEET UO-11



3/12/2021 11:57:18 AM
R:\US\RDY-65\cadd\rdy65_U019_psh.dgn

Michael Baker
INTERNATIONAL
Michael Baker Engineering, Inc.
8000 Regency Parkway, Suite 600
Cary, NC 27518
919-463-5488