

09/08/19


See Sheet 1A For Index of Sheets
See Sheet 1B For Conventional Symbols

STATE OF NORTH CAROLINA
DIVISION OF HIGHWAYS

T.I.P. NO.	SHEET NO.
I-5986B	UO-1

NOTE:
ALL UTILITY WORK SHOWN ON THIS SHEET WILL BE DONE BY OTHERS. NO PAYMENT WILL BE MADE TO THE CONTRACTOR FOR UTILITY WORK SHOWN ON THIS SHEET.




TIP PROJECT: I-5986B

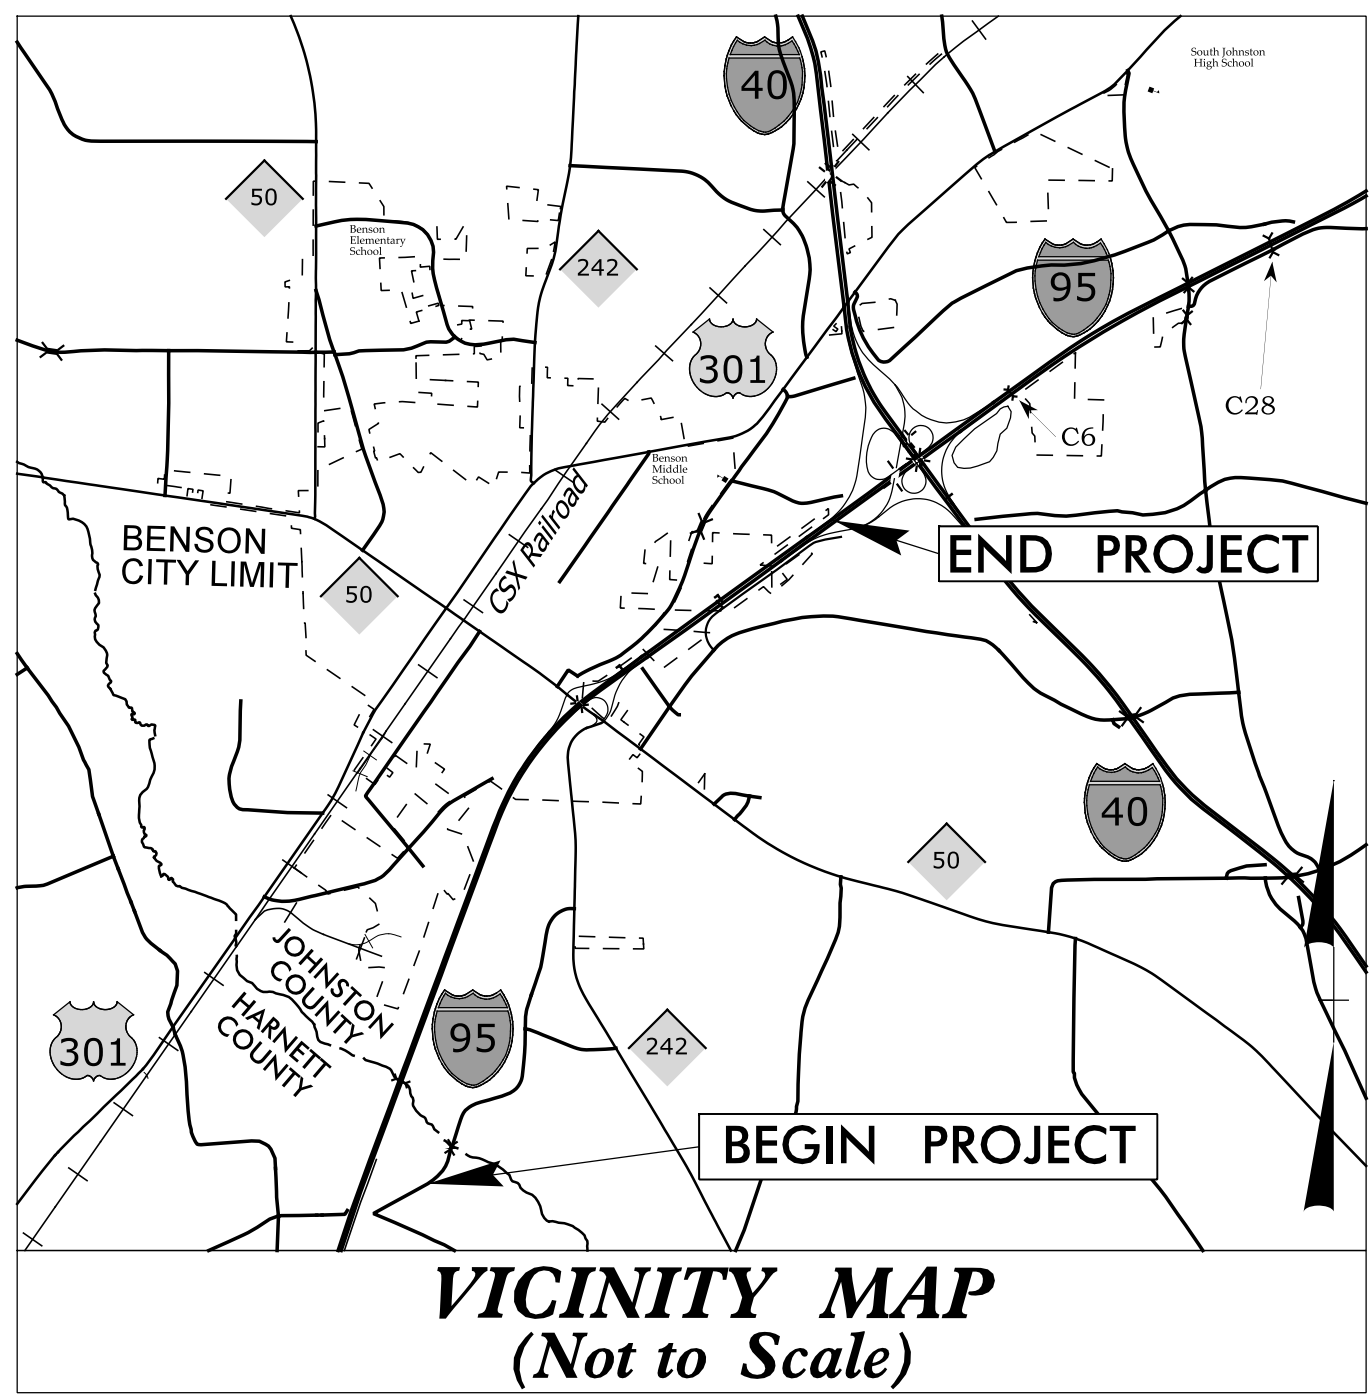

**UTILITIES BY OTHERS PLANS
HARNETT AND
JOHNSTON COUNTIES**


LOCATION: IMPROVE I-95 INTERCHANGES AND WIDEN TO EIGHT LANES FROM NORTH OF SR 1709 (HODGES CHAPEL ROAD) (EXIT 77) TO I-40 (EXIT 81).

TYPE OF WORK: POWER DISTRIBUTION, COMMUNICATIONS AND GAS RELOCATION

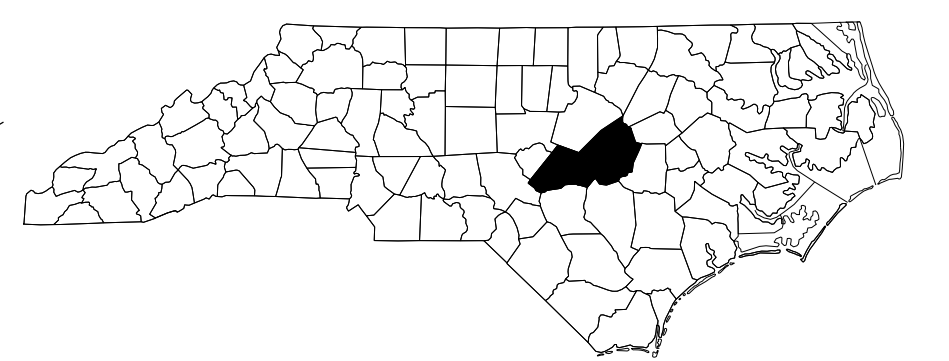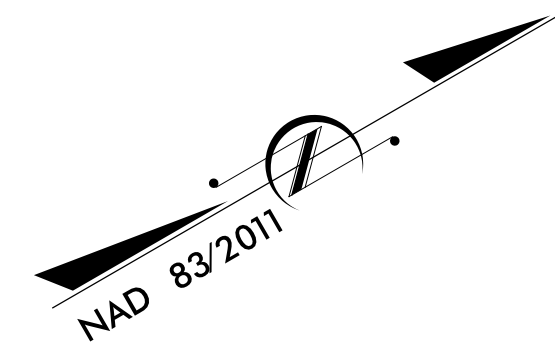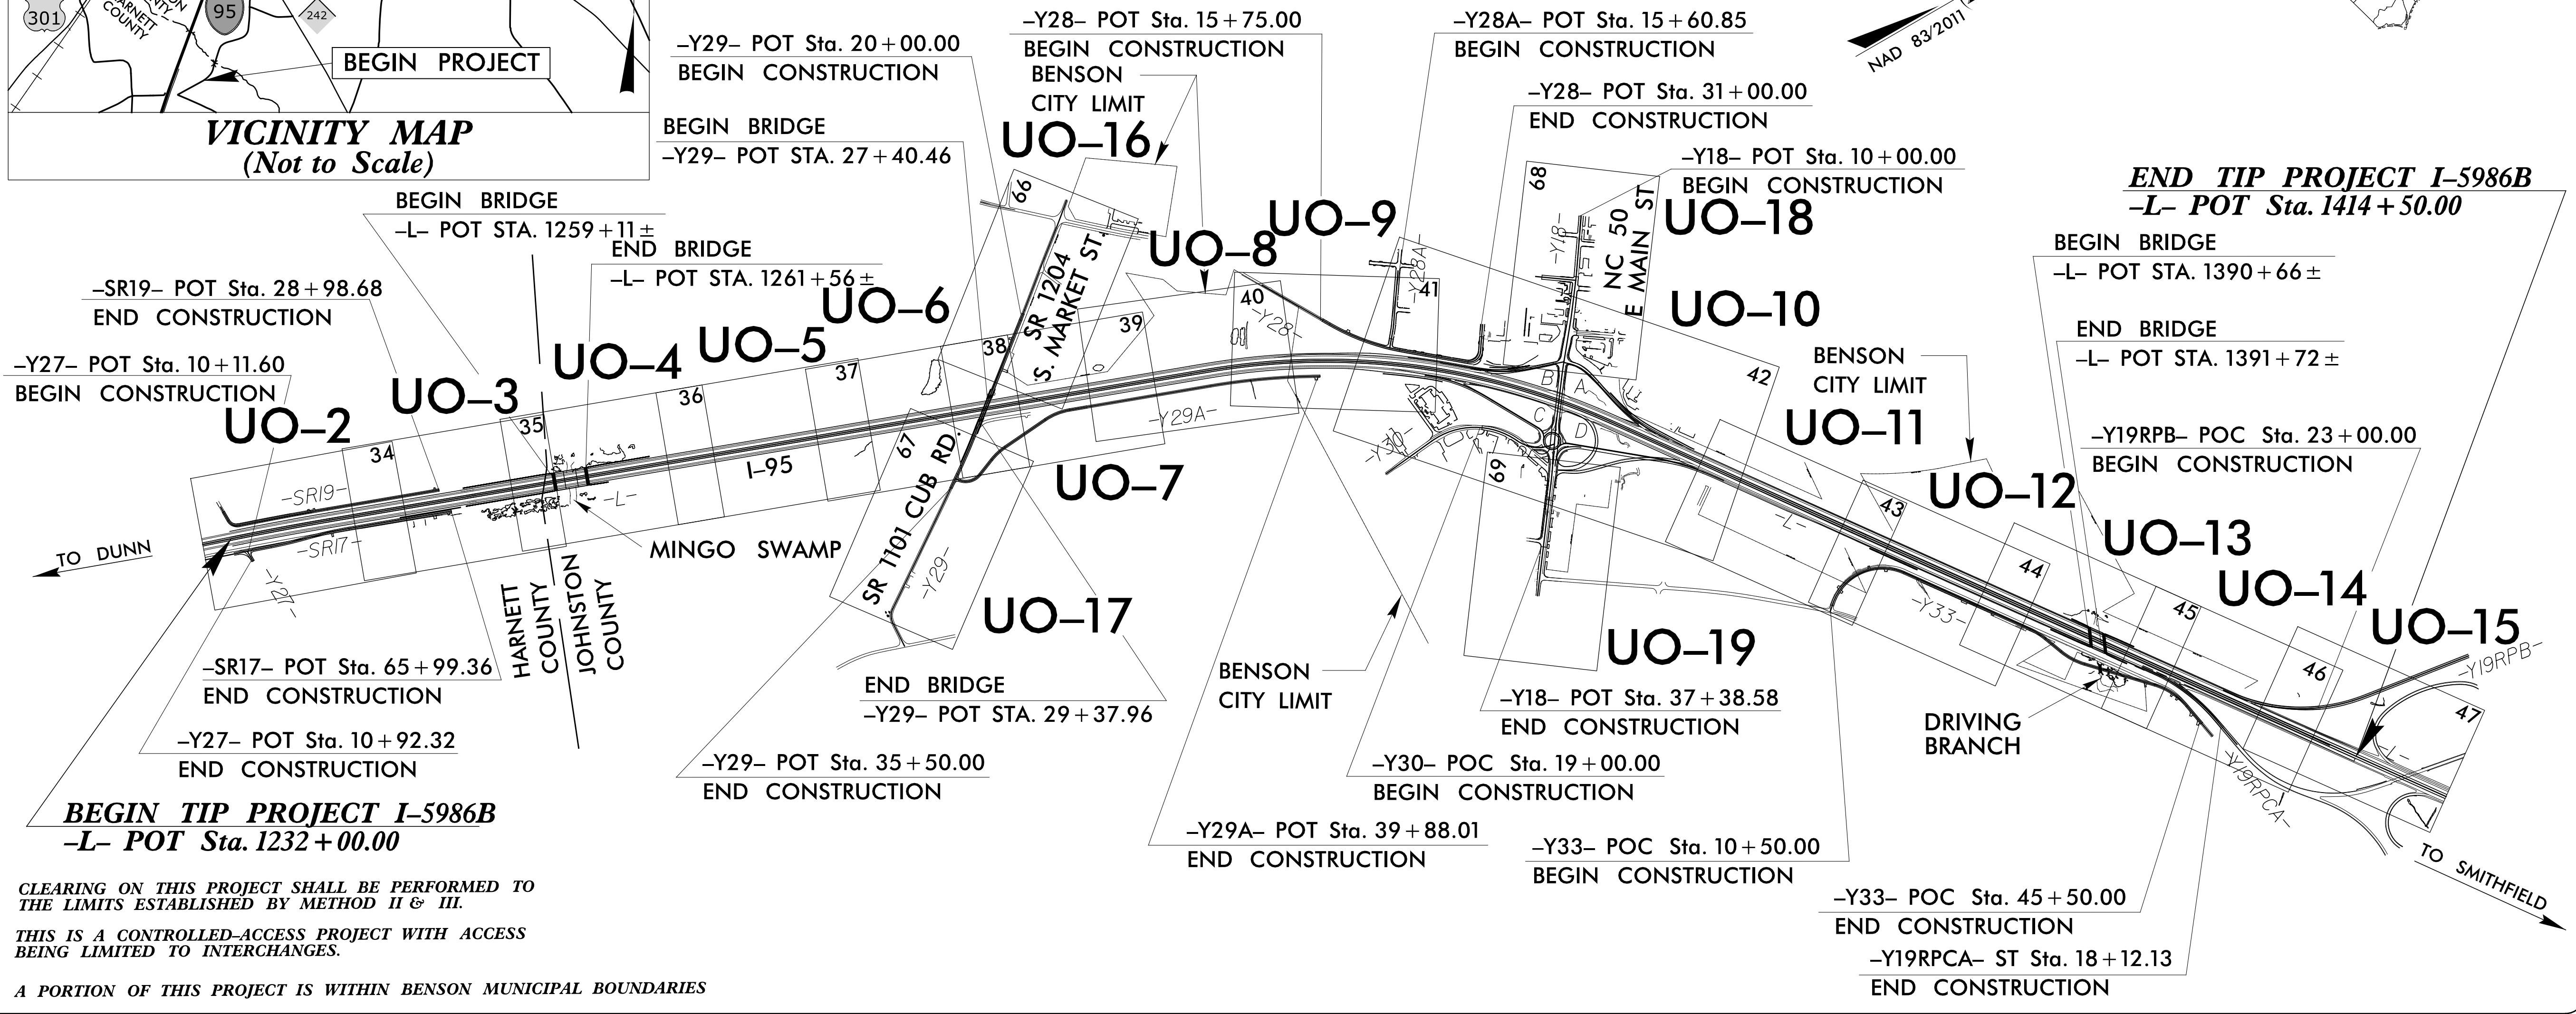

CLEARING ON THIS PROJECT SHALL BE PERFORMED TO THE LIMITS ESTABLISHED BY METHOD II & III.
THIS IS A CONTROLLED-ACCESS PROJECT WITH ACCESS BEING LIMITED TO INTERCHANGES.

A PORTION OF THIS PROJECT IS WITHIN BENSON MUNICIPAL BOUNDARIES

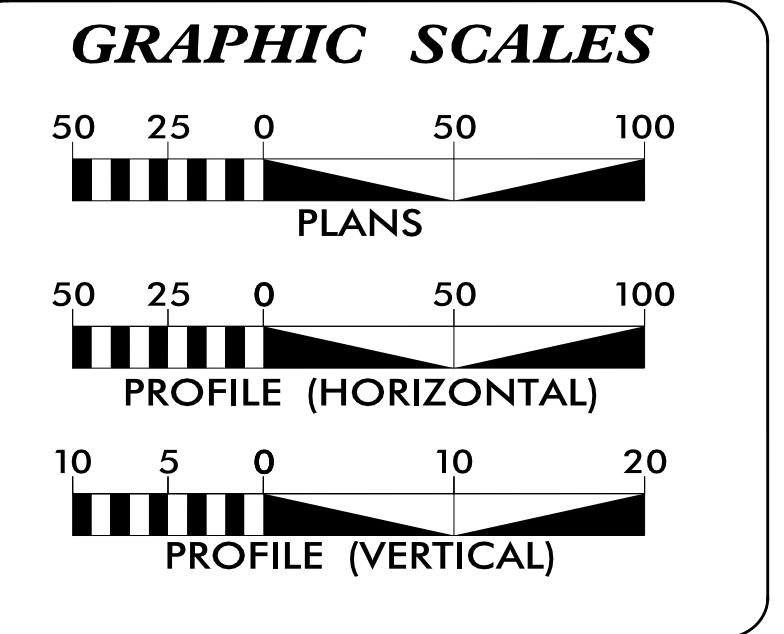

INDEX OF SHEETS

SHEET NO.:	DESCRIPTION:
UO-1	TITLE SHEET
UO-2 THROUGH UO-19	UBO PLAN SHEETS

UTILITY OWNERS WITH CONFLICTS

- (A) POWER (DISTRIBUTION) - DUKE ENERGY
- (B) POWER (DISTRIBUTION) - TOWN OF BENSON
- (C) POWER (DISTRIBUTION) - SOUTH RIVER EMC
- (D) COMMUNICATIONS - CENTURYLINK
- (E) COMMUNICATIONS - SPECTRUM
- (F) GAS (DISTRIBUTION) - PNG
- (G) GAS (TRANSMISSION) - PNG

PREPARED IN THE OFFICE OF:

Michael Baker
INTERNATIONAL

Michael Baker Engineering, Inc.
8000 Regency Parkway, Suite 600
Cary, NC 27518
919-463-5488

Brandy Creech PROJECT UTILITY COORDINATOR
Christina Newsome PROJECT UTILITY TECHNICIAN
Susan Lancaster, P.E. PROJECT ENGINEER

**DIVISION OF HIGHWAYS
DIV. 6 UTILITIES UNIT**


431 TRANSPORTATION DRIVE
FAYETTEVILLE NC 28301
PHONE (910) 364-0603

Steve Kyndall, P.E. DIV. PROJECT DEVELOPMENT ENGINEER
Rick Handlin NCDOT DIV. 6 UTILITY ENGINEER

12-MAR-2021 10:30
R:\Utilities\I-5986B\ut-fish_u01-psh.dgn
BCreech AT CARY\BCREECH

UTILITIES BY OTHERS


ALL PROPOSED UTILITY WORK SHOWN ON THIS SHEET WILL BE DONE BY OTHERS. NO PAYMENT WILL BE MADE TO THE CONTRACTOR FOR PROPOSED UTILITY WORK SHOWN ON THIS SHEET.

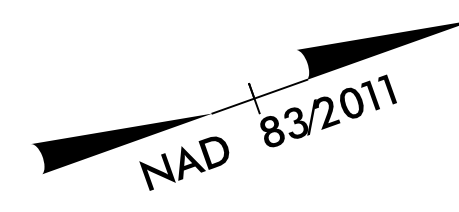

- CENTURYLINK ADJUST HH AND UG FO CABLE
- DUKE PROP. OH LINES
- CENTURYLINK PROP. UG CABLE
- CENTURYLINK ABANDONED

DUKE OH LINES TO REMAIN IN PLACE

- DUKE PROP. OH LINES
- CENTURYLINK PROP. UG CABLE
- CENTURYLINK ABANDONED

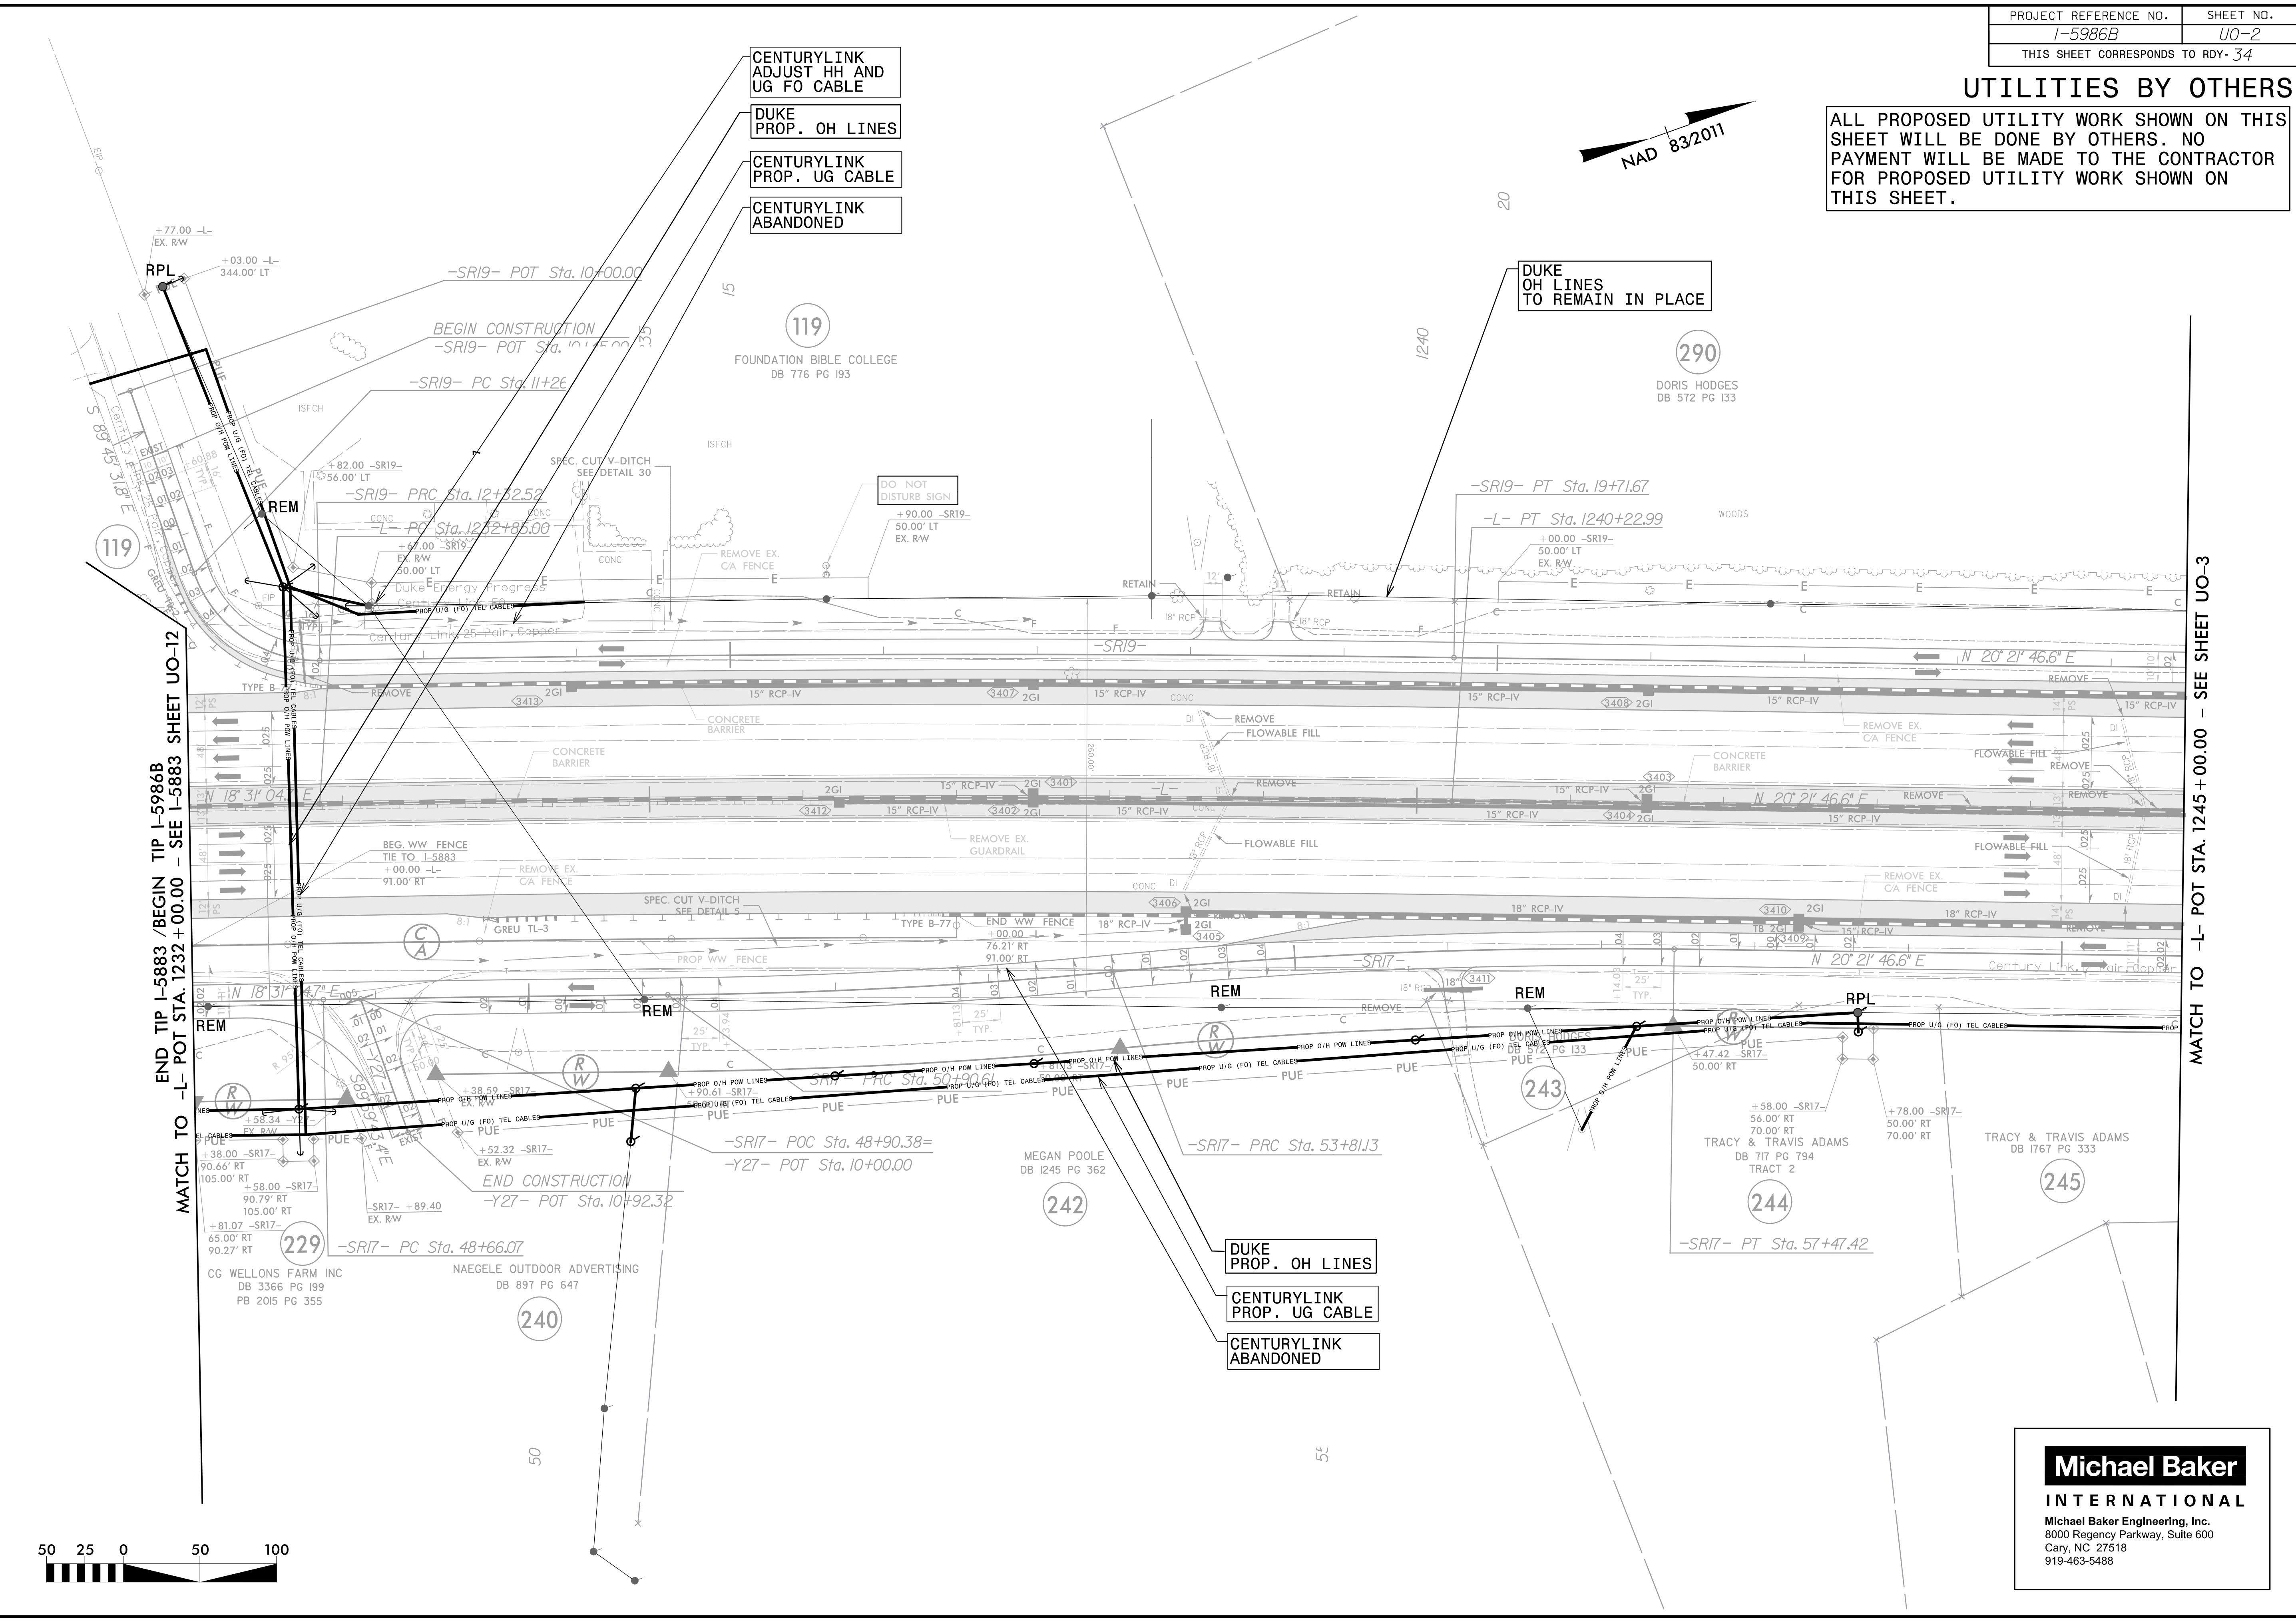

MATCH TO -L- POT STA. 1232+00.00 - SEE I-5883 SHEET UO-12

MATCH TO -L- POT STA. 1245+00.00 - SEE SHEET UO-3





3/12/2021 10:30:37 AM R:\US\115\66B-ut-r-dj\34_U02.psh.dgn

Michael Baker
INTERNATIONAL
 Michael Baker Engineering, Inc.
 8000 Regency Parkway, Suite 600
 Cary, NC 27518
 919-463-5488

UTILITIES BY OTHERS

ALL PROPOSED UTILITY WORK SHOWN ON THIS SHEET WILL BE DONE BY OTHERS. NO PAYMENT WILL BE MADE TO THE CONTRACTOR FOR PROPOSED UTILITY WORK SHOWN ON THIS SHEET.

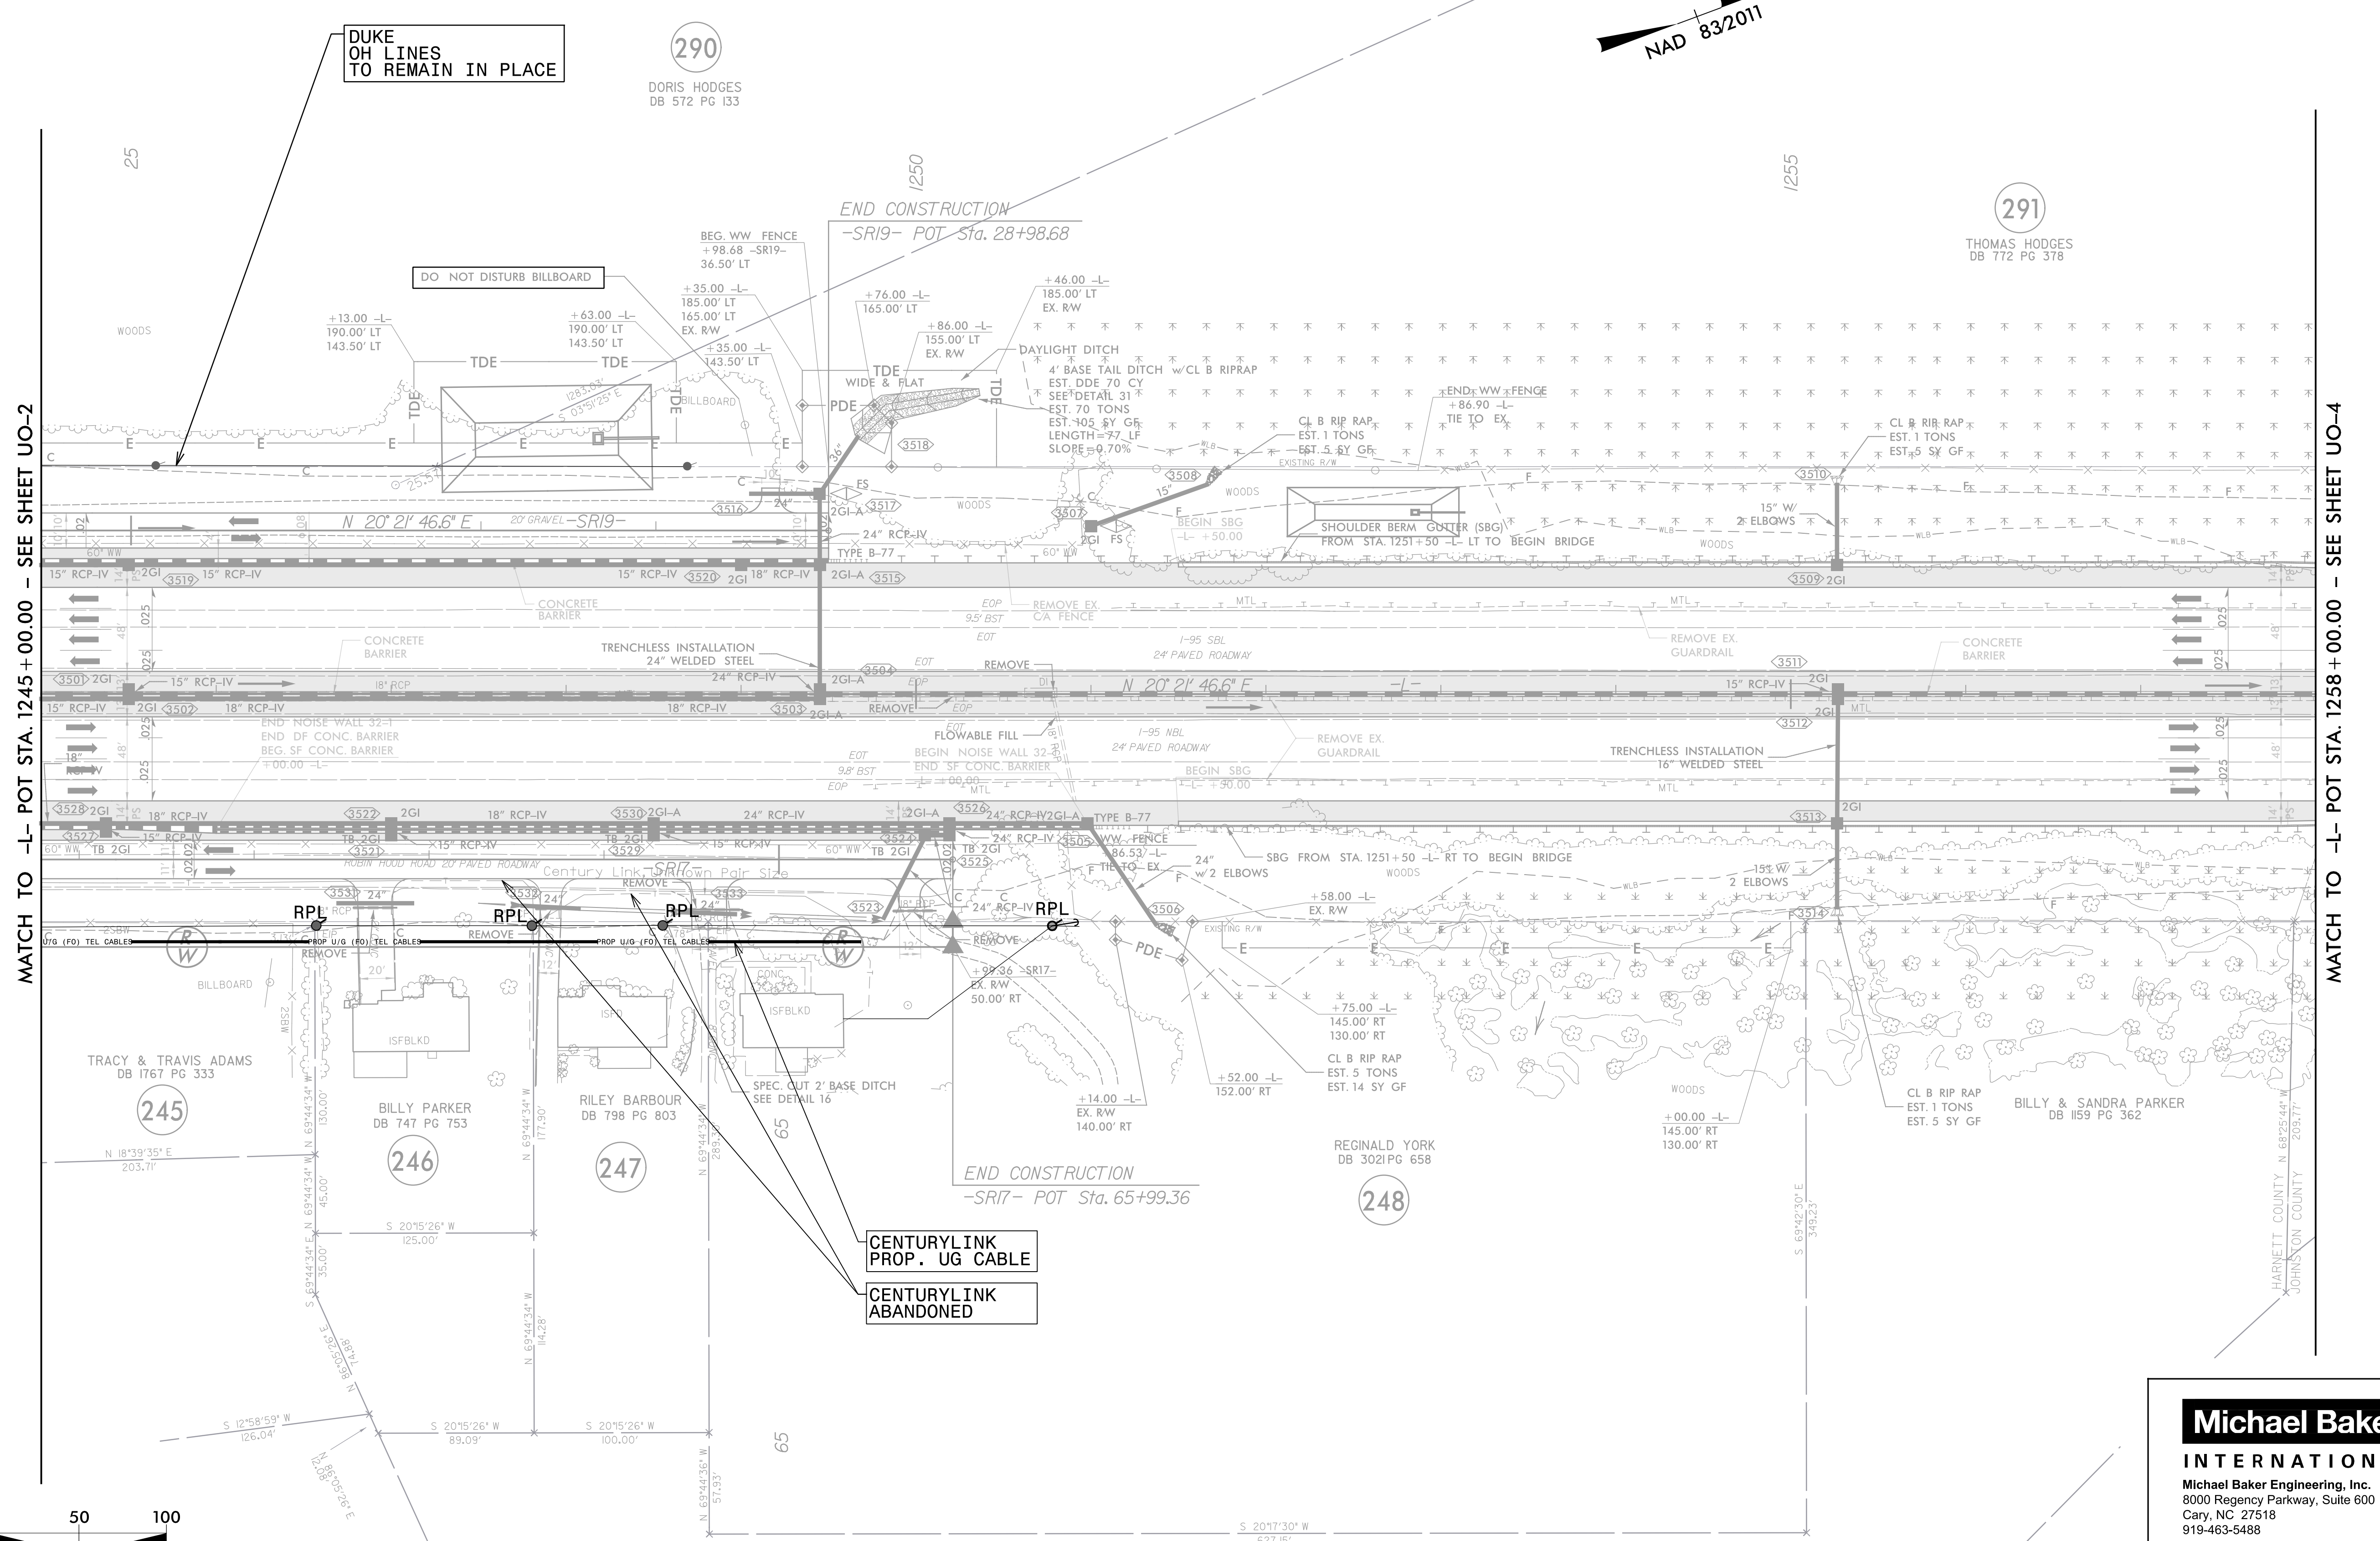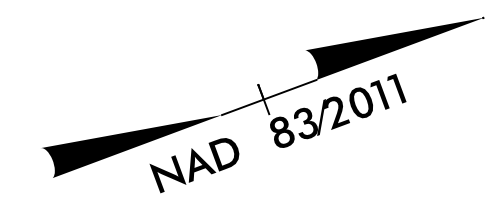

MATCH TO -L- POT STA. 1245 + 00.00 - SEE SHEET UO-2

MATCH TO -L- POT STA. 1258 + 00.00 - SEE SHEET UO-4

DUKE
OH LINES
TO REMAIN IN PLACE

DO NOT DISTURB BILLBOARD

CENTURYLINK
PROP. UG CABLE

CENTURYLINK
ABANDONED





Michael Baker
INTERNATIONAL

Michael Baker Engineering, Inc.
8000 Regency Parkway, Suite 600
Cary, NC 27518
919-463-5488

5/14/99
7/6/2021 5:00:49 PM
R:\US\11-18-18\1-5986B-ut-l-rdy35-U03-psh.dgn

UTILITIES BY OTHERS

ALL PROPOSED UTILITY WORK SHOWN ON THIS SHEET WILL BE DONE BY OTHERS. NO PAYMENT WILL BE MADE TO THE CONTRACTOR FOR PROPOSED UTILITY WORK SHOWN ON THIS SHEET.

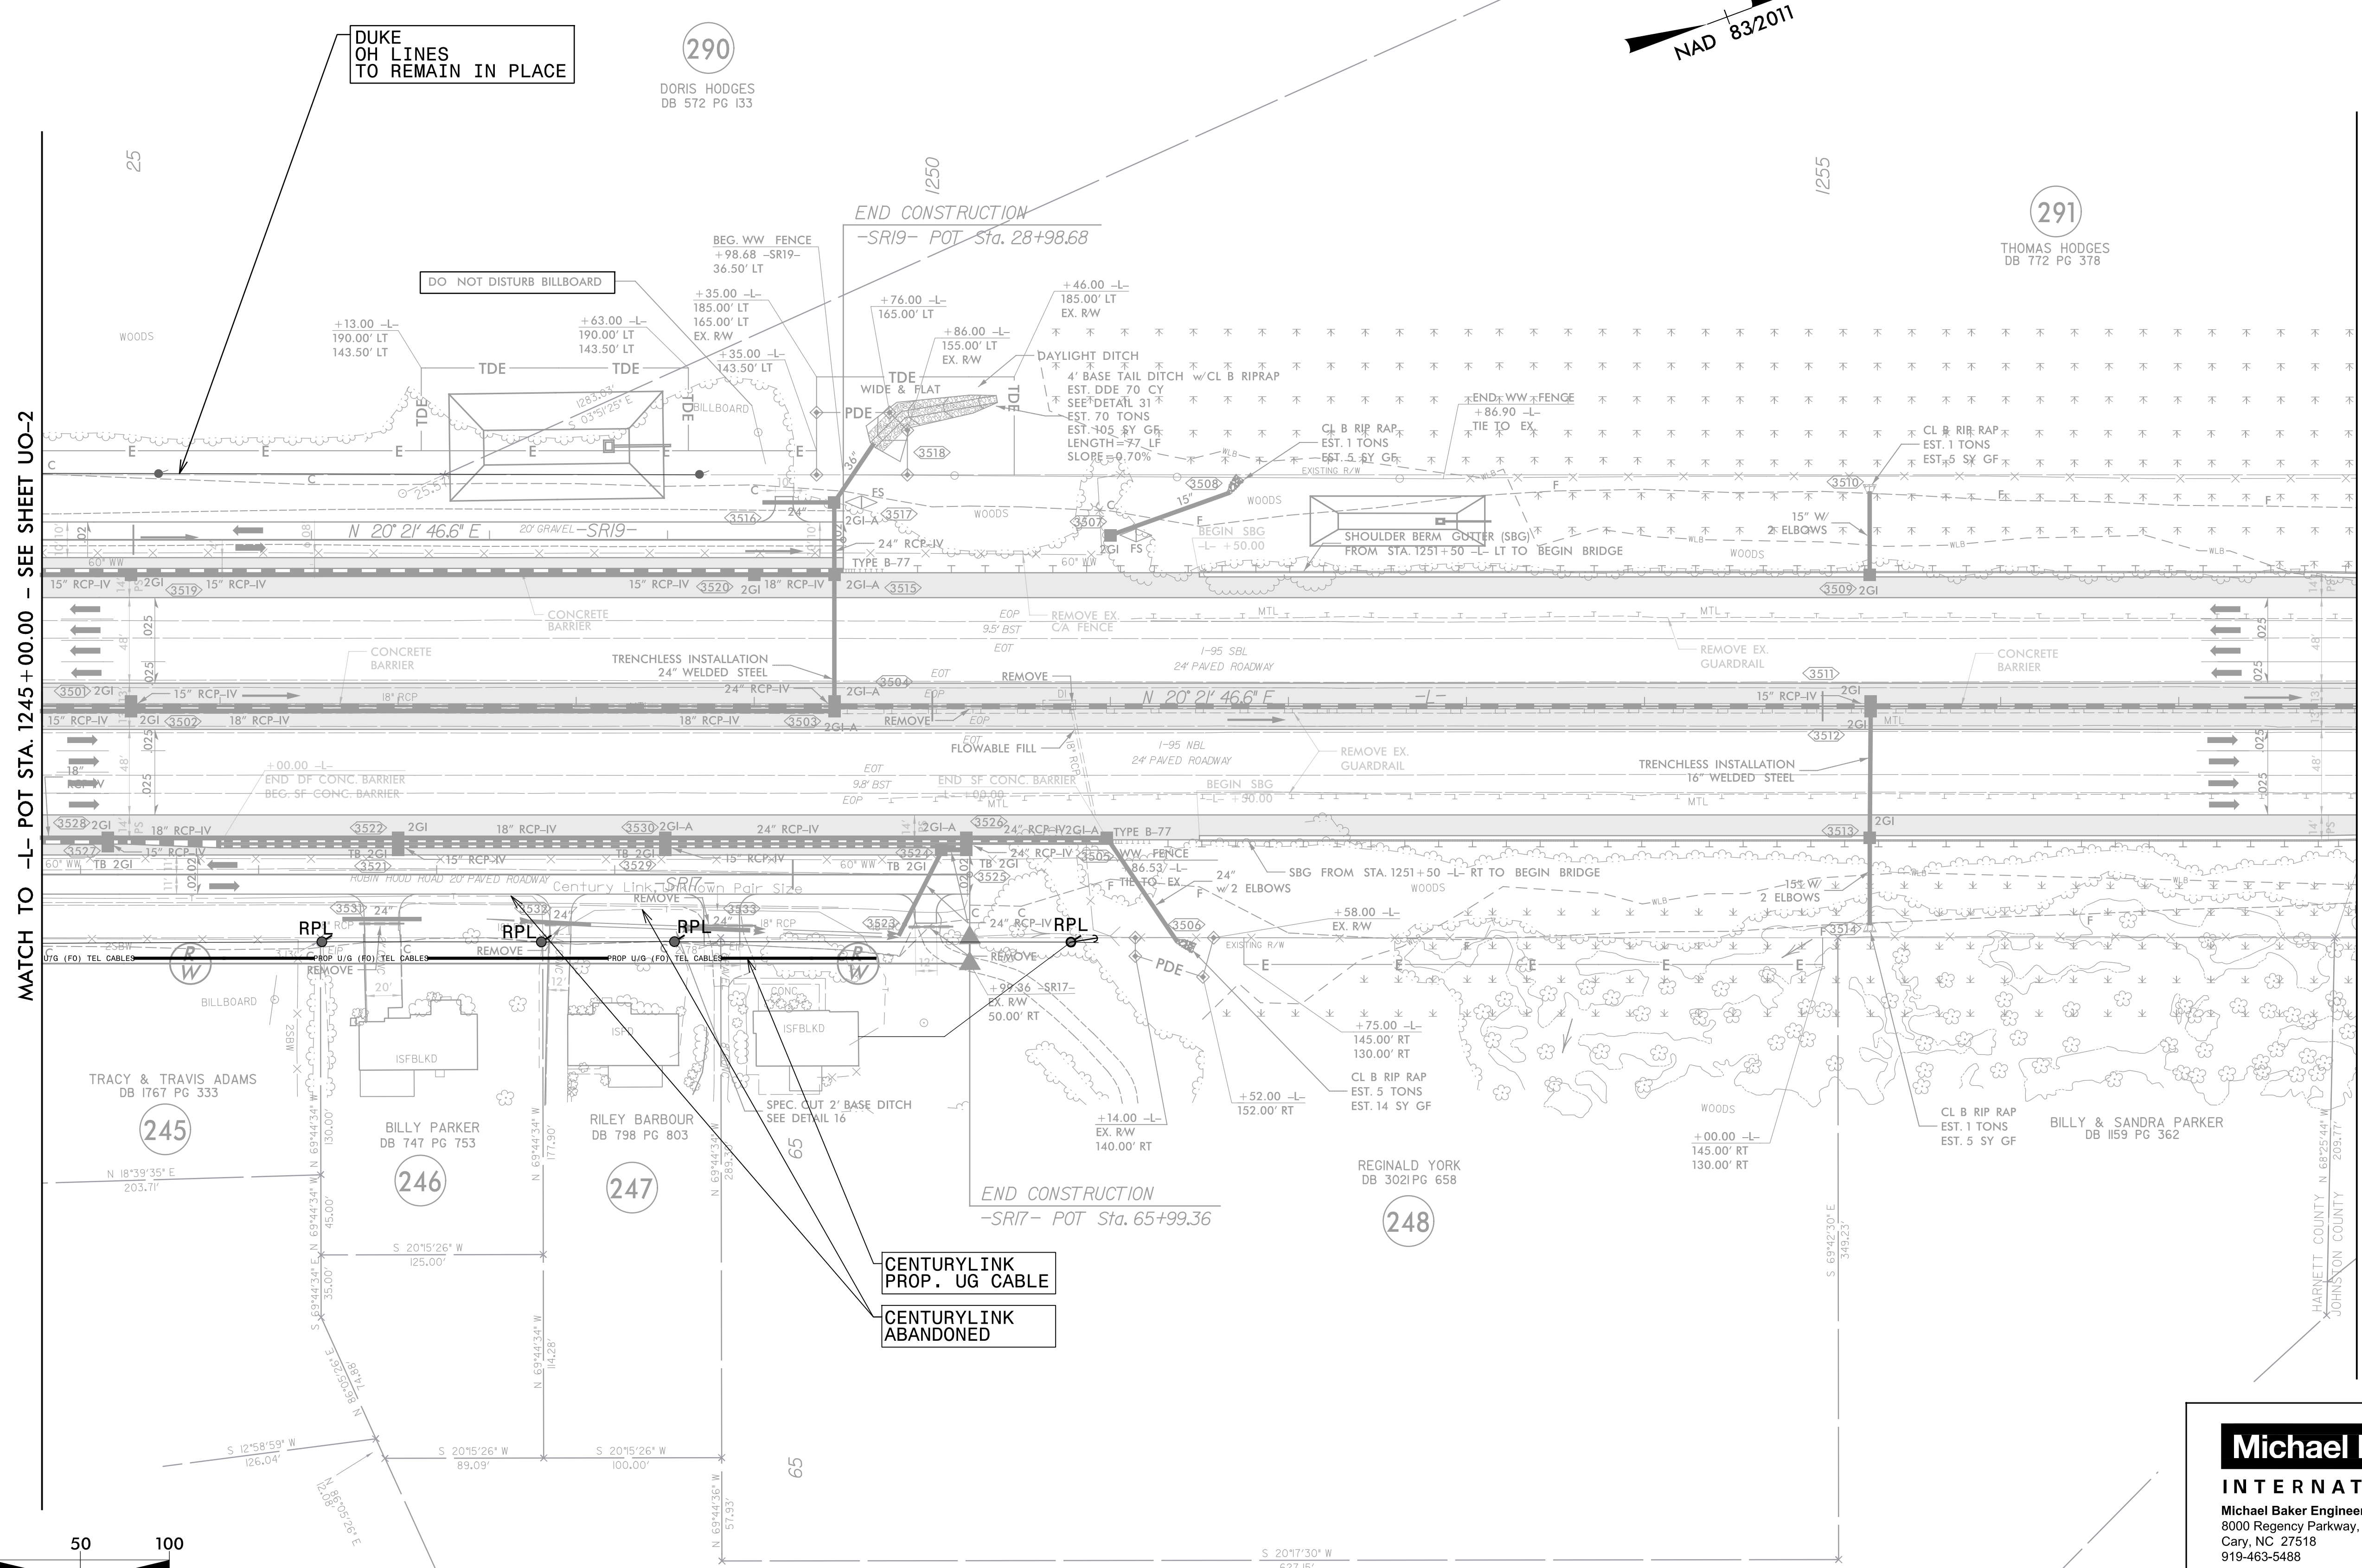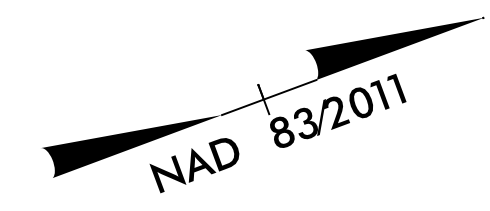

MATCH TO -L- POT STA. 1245 + 00.00 - SEE SHEET UO-2

MATCH TO -L- POT STA. 1258 + 00.00 - SEE SHEET UO-4

DUKE
OF LINES
TO REMAIN IN PLACE

CENTURYLINK
PROP. UG CABLE

CENTURYLINK
ABANDONED





5/14/99
3/12/2021 10:30:48 AM
R:\US\11-15986B-ut-l-rdy35-U03-psh.dgn

Michael Baker
INTERNATIONAL

Michael Baker Engineering, Inc.
8000 Regency Parkway, Suite 600
Cary, NC 27518
919-463-5488


UTILITIES BY OTHERS

ALL PROPOSED UTILITY WORK SHOWN ON THIS SHEET WILL BE DONE BY OTHERS. NO PAYMENT WILL BE MADE TO THE CONTRACTOR FOR PROPOSED UTILITY WORK SHOWN ON THIS SHEET.

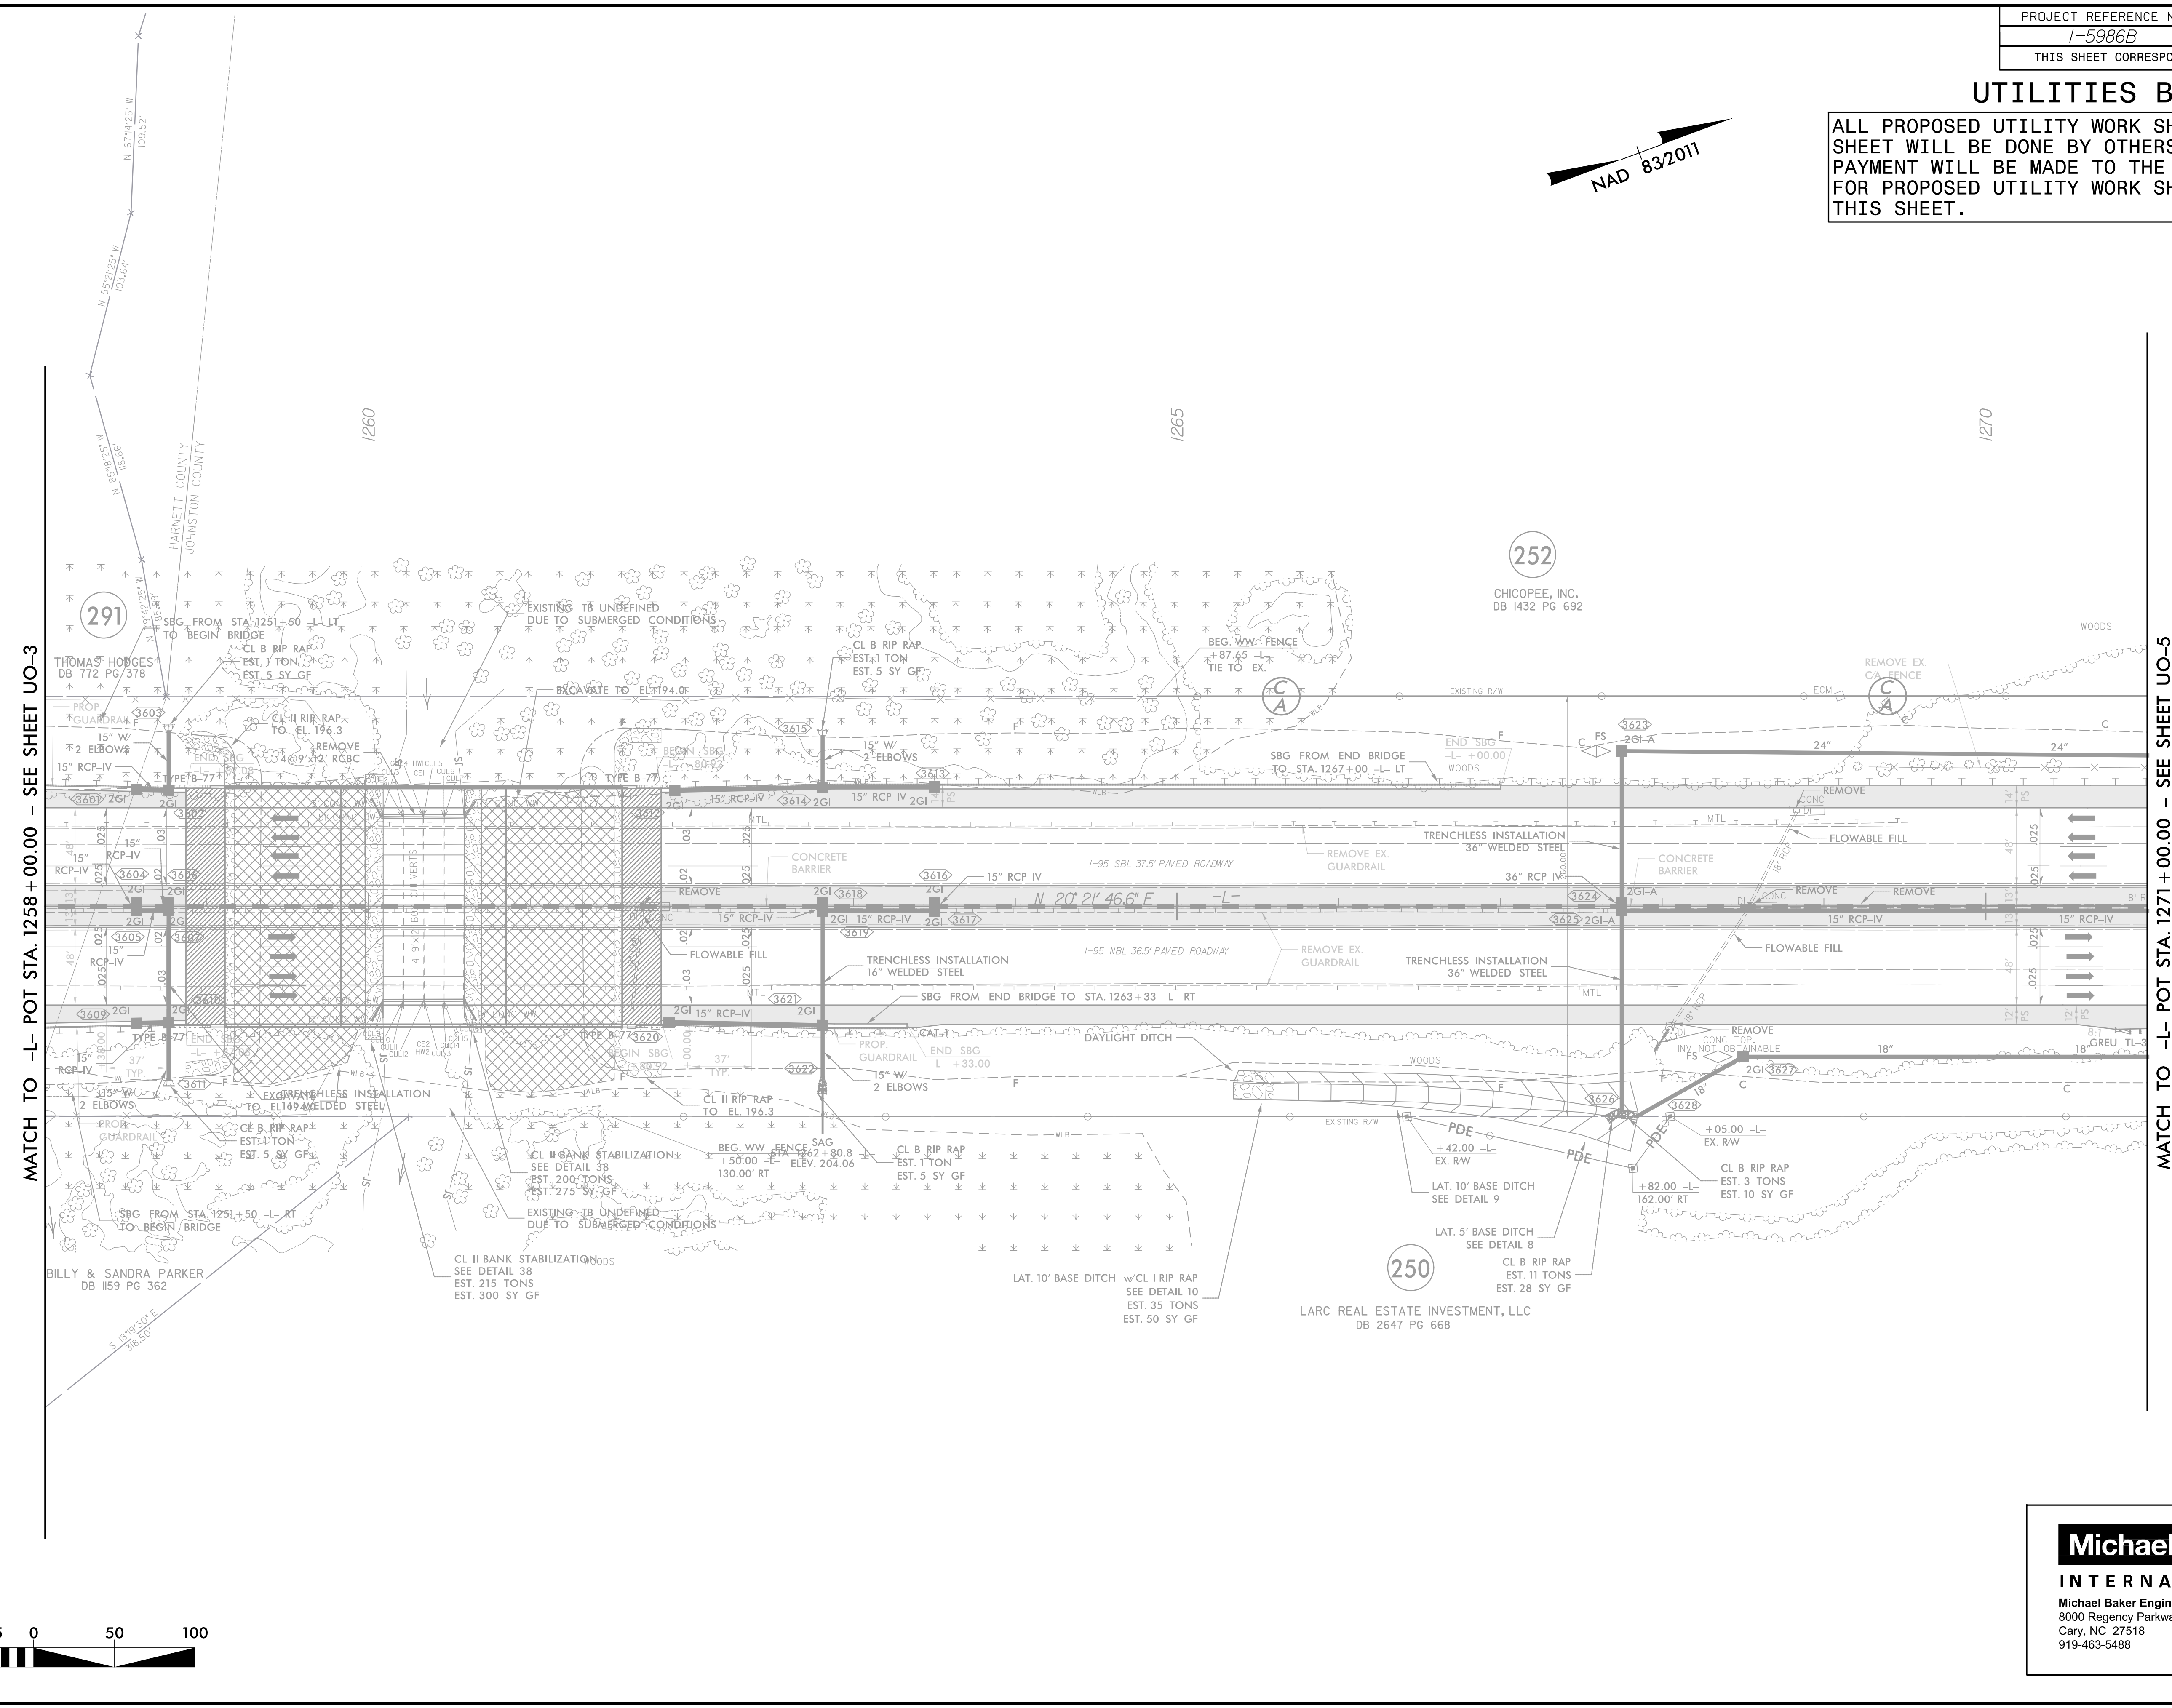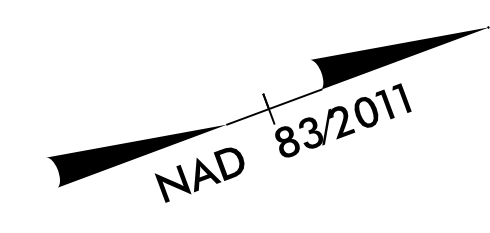

MATCH TO -L- POT STA. 1258 + 00.00 - SEE SHEET UO-3

MATCH TO -L- POT STA. 1271 + 00.00 - SEE SHEET UO-5

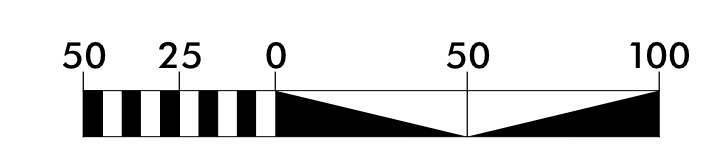


5/14/99
3/12/2010 10:55:56 AM
R:\US\11-5986B\ut-r\dj36_U04_psh.dgn

Michael Baker
INTERNATIONAL
Michael Baker Engineering, Inc.
8000 Regency Parkway, Suite 600
Cary, NC 27518
919-463-5488

UTILITIES BY OTHERS

ALL PROPOSED UTILITY WORK SHOWN ON THIS SHEET WILL BE DONE BY OTHERS. NO PAYMENT WILL BE MADE TO THE CONTRACTOR FOR PROPOSED UTILITY WORK SHOWN ON THIS SHEET.

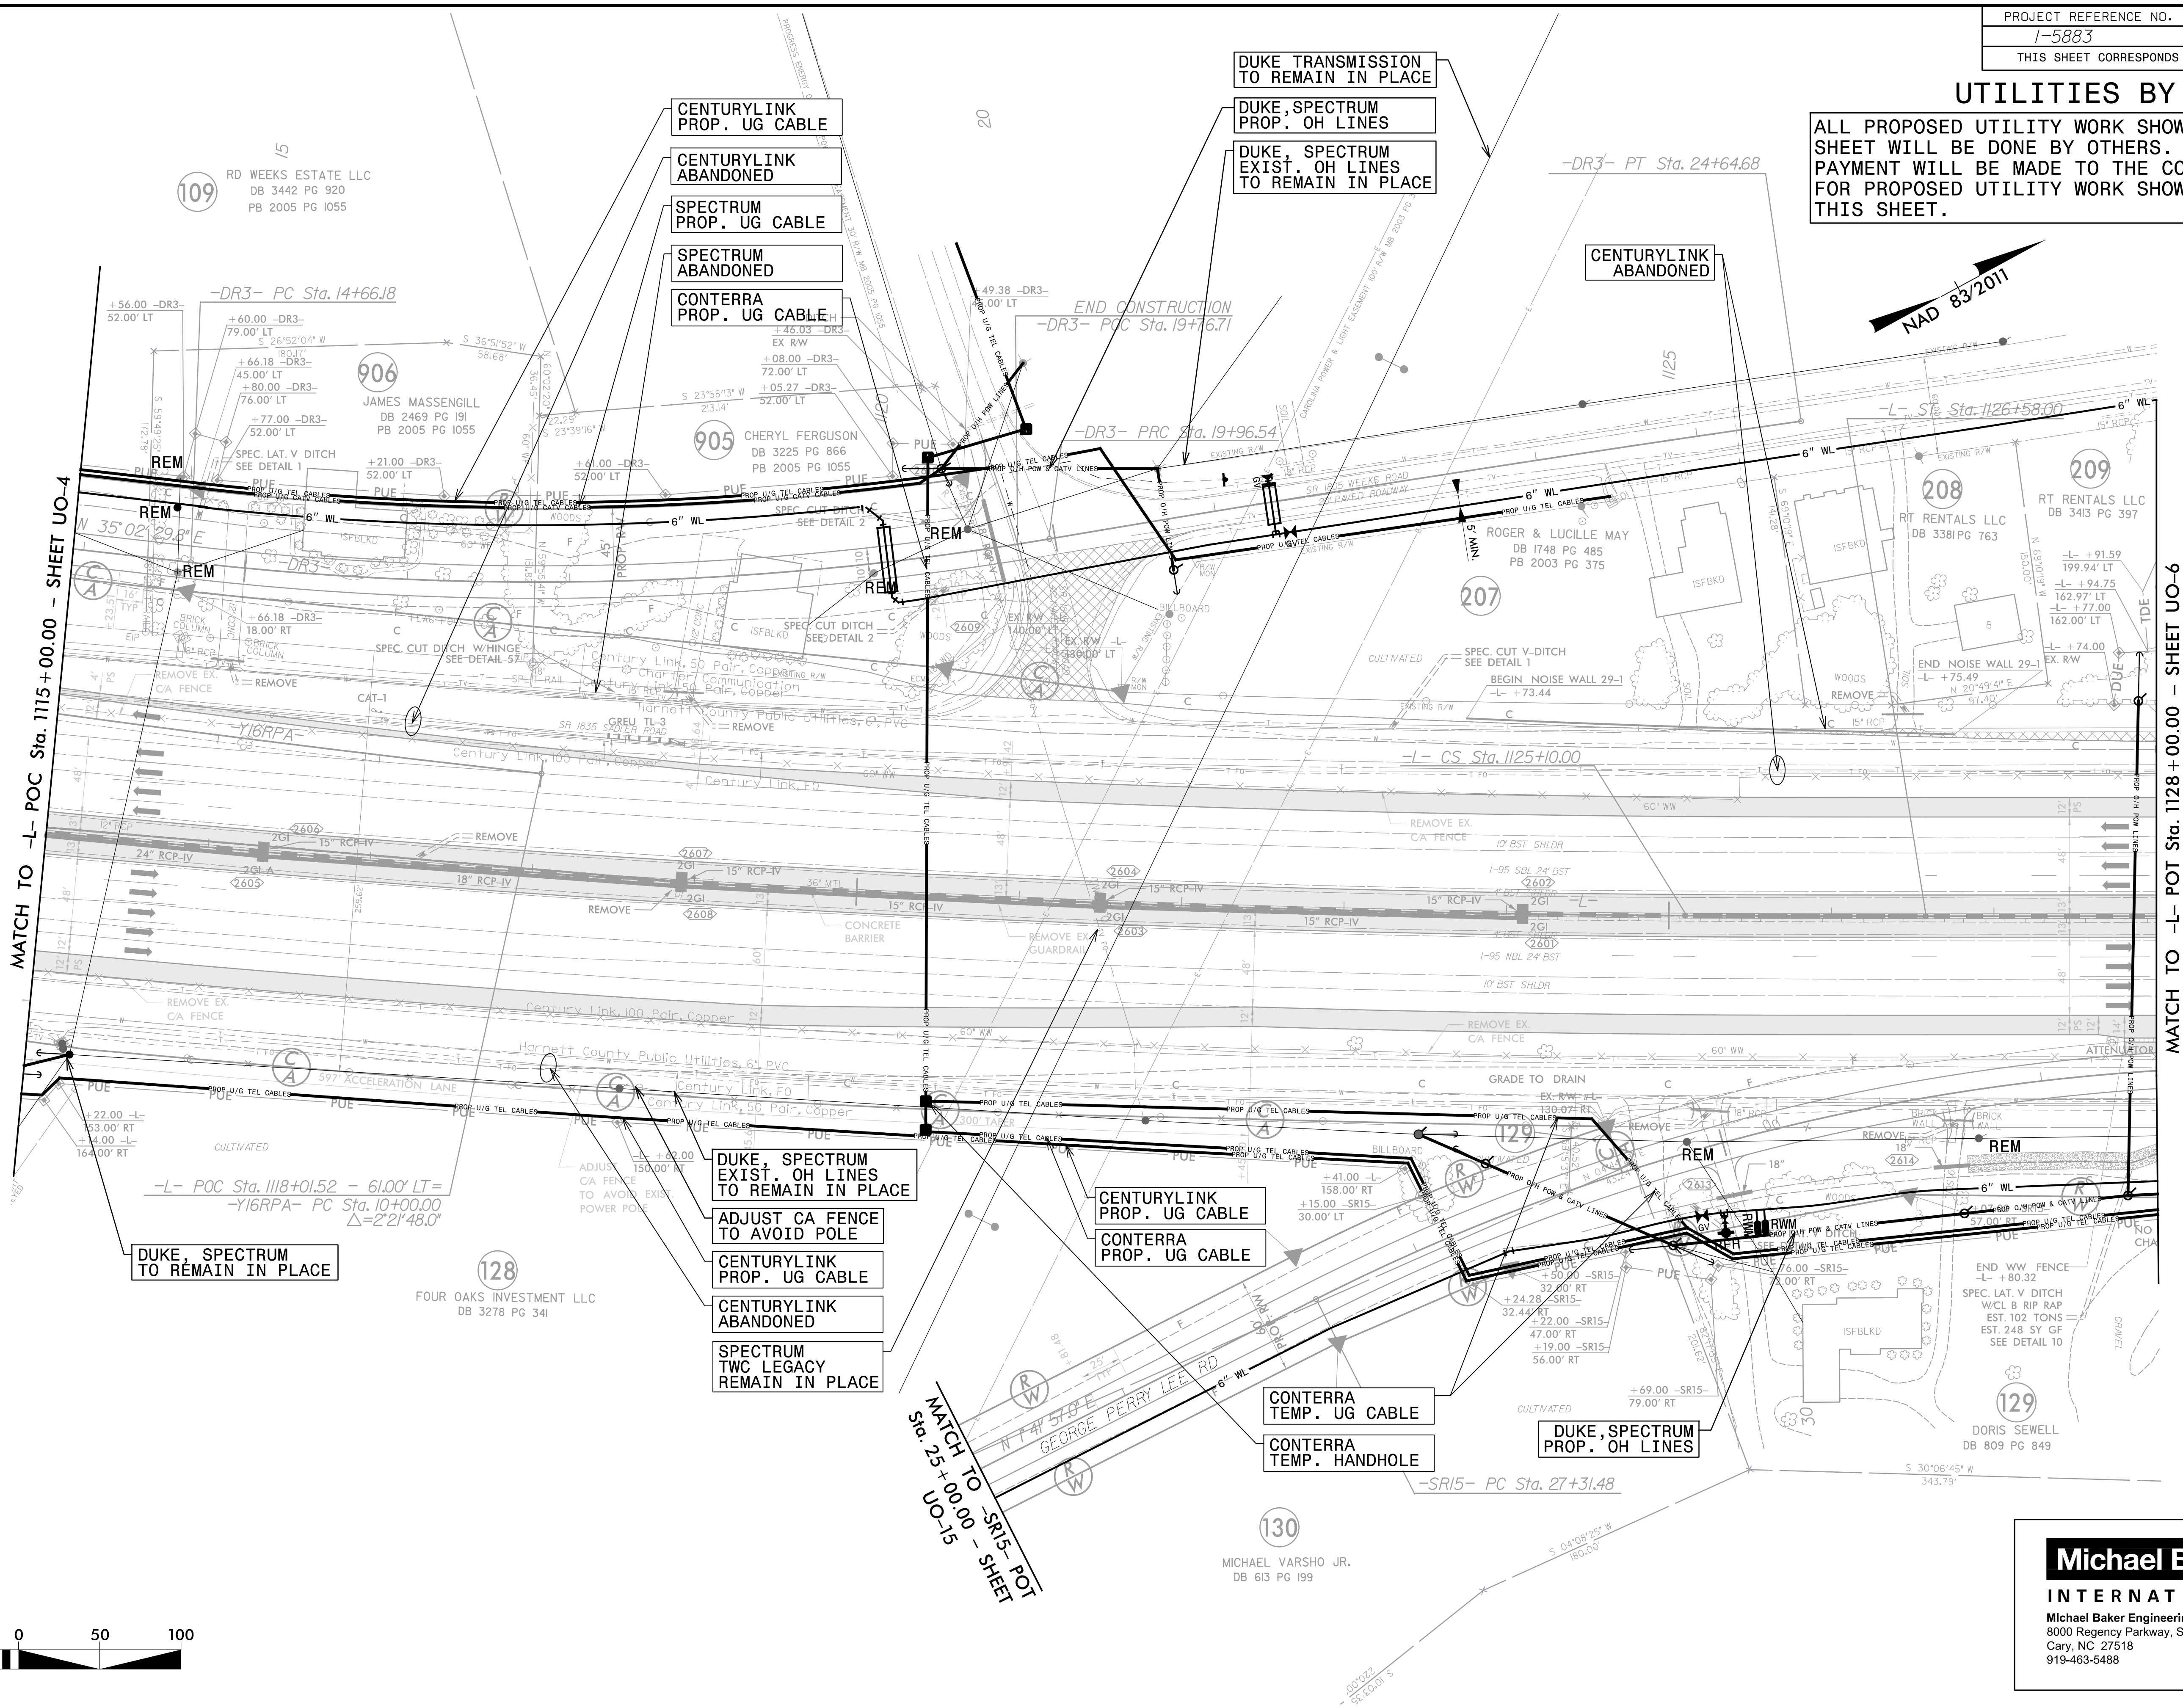

MATCH TO -L- POC Sta. 1115+00.00 - SHEET UO-4

MATCH TO -L- POT Sta. 1128+00.00 - SHEET UO-6

MATCH TO -SRI5- POT Sta. 25+00.00 - SHEET UO-15



5/14/99
7/6/2021 5:33:54 PM
R:\US\1126\1126.dgn
R:\US\1126\1126.dgn

Michael Baker
INTERNATIONAL
Michael Baker Engineering, Inc.
8000 Regency Parkway, Suite 600
Cary, NC 27518
919-463-5488

130
MICHAEL VARSHO JR.
DB 613 PG 199

128
FOUR OAKS INVESTMENT LLC
DB 3278 PG 341

109
RD WEEKS ESTATE LLC
DB 3442 PG 920
PB 2005 PG 1055

906
JAMES MASSENGILL
DB 2469 PG 191
PB 2005 PG 1055

905
CHERYL FERGUSON
DB 3225 PG 866
PB 2005 PG 1055

207
ROGER & LUCILLE MAY
DB 1748 PG 485
PB 2003 PG 375



208
RT RENTALS LLC
DB 3381 PG 763

209
RT RENTALS LLC
DB 3413 PG 397

129
DORIS SEWELL
DB 809 PG 849

UTILITIES BY OTHERS

ALL PROPOSED UTILITY WORK SHOWN ON THIS SHEET WILL BE DONE BY OTHERS. NO PAYMENT WILL BE MADE TO THE CONTRACTOR FOR PROPOSED UTILITY WORK SHOWN ON THIS SHEET.

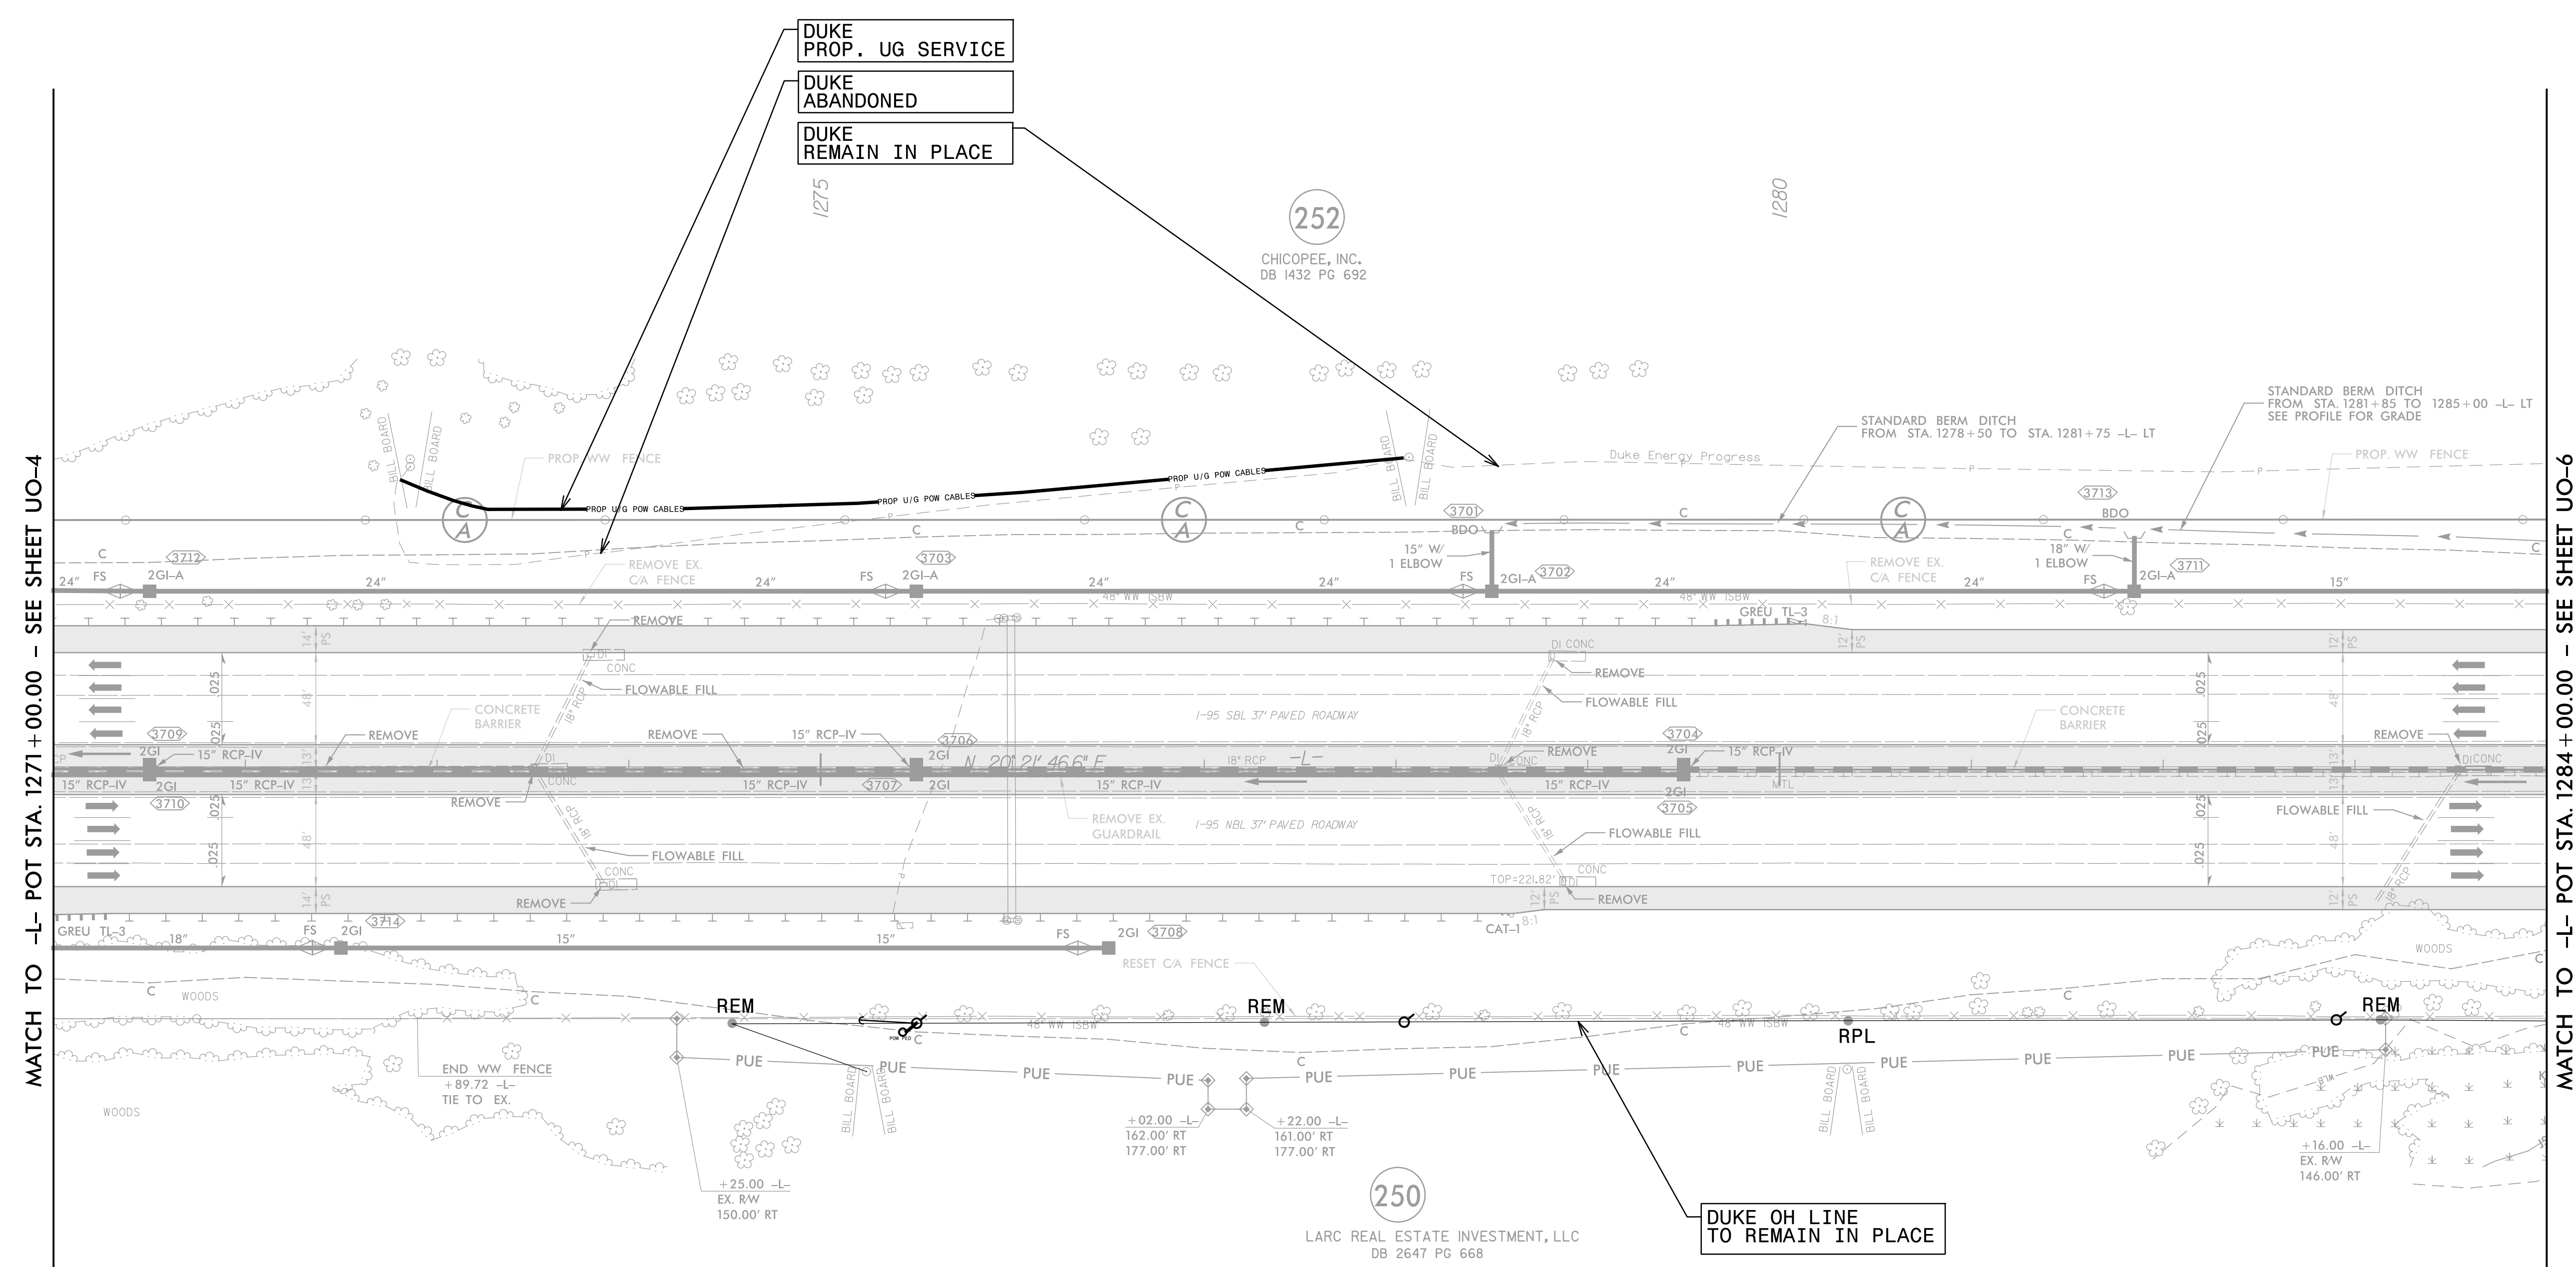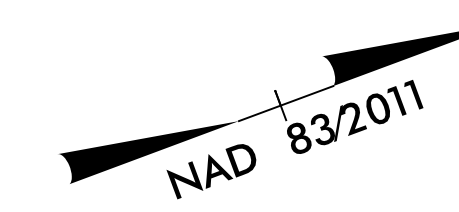

Michael Baker
INTERNATIONAL
Michael Baker Engineering, Inc.
8000 Regency Parkway, Suite 600
Cary, NC 27518
919-463-5488


5/14/99

3/7/2021 10:49:45 AM
R:\USERS\psh\psh.dgn

UTILITIES BY OTHERS

ALL PROPOSED UTILITY WORK SHOWN ON THIS SHEET WILL BE DONE BY OTHERS. NO PAYMENT WILL BE MADE TO THE CONTRACTOR FOR PROPOSED UTILITY WORK SHOWN ON THIS SHEET.

- DUKE REMAIN IN PLACE
- DUKE PROP. UG CABLE
- DUKE ABANDONED
- DUKE PROP. OH LINES
- DUKE DO NOT DISTURB POLE
- PNG GAS TRANS #116
6" STEEL
PNG TO ACQUIRE EASEMENT

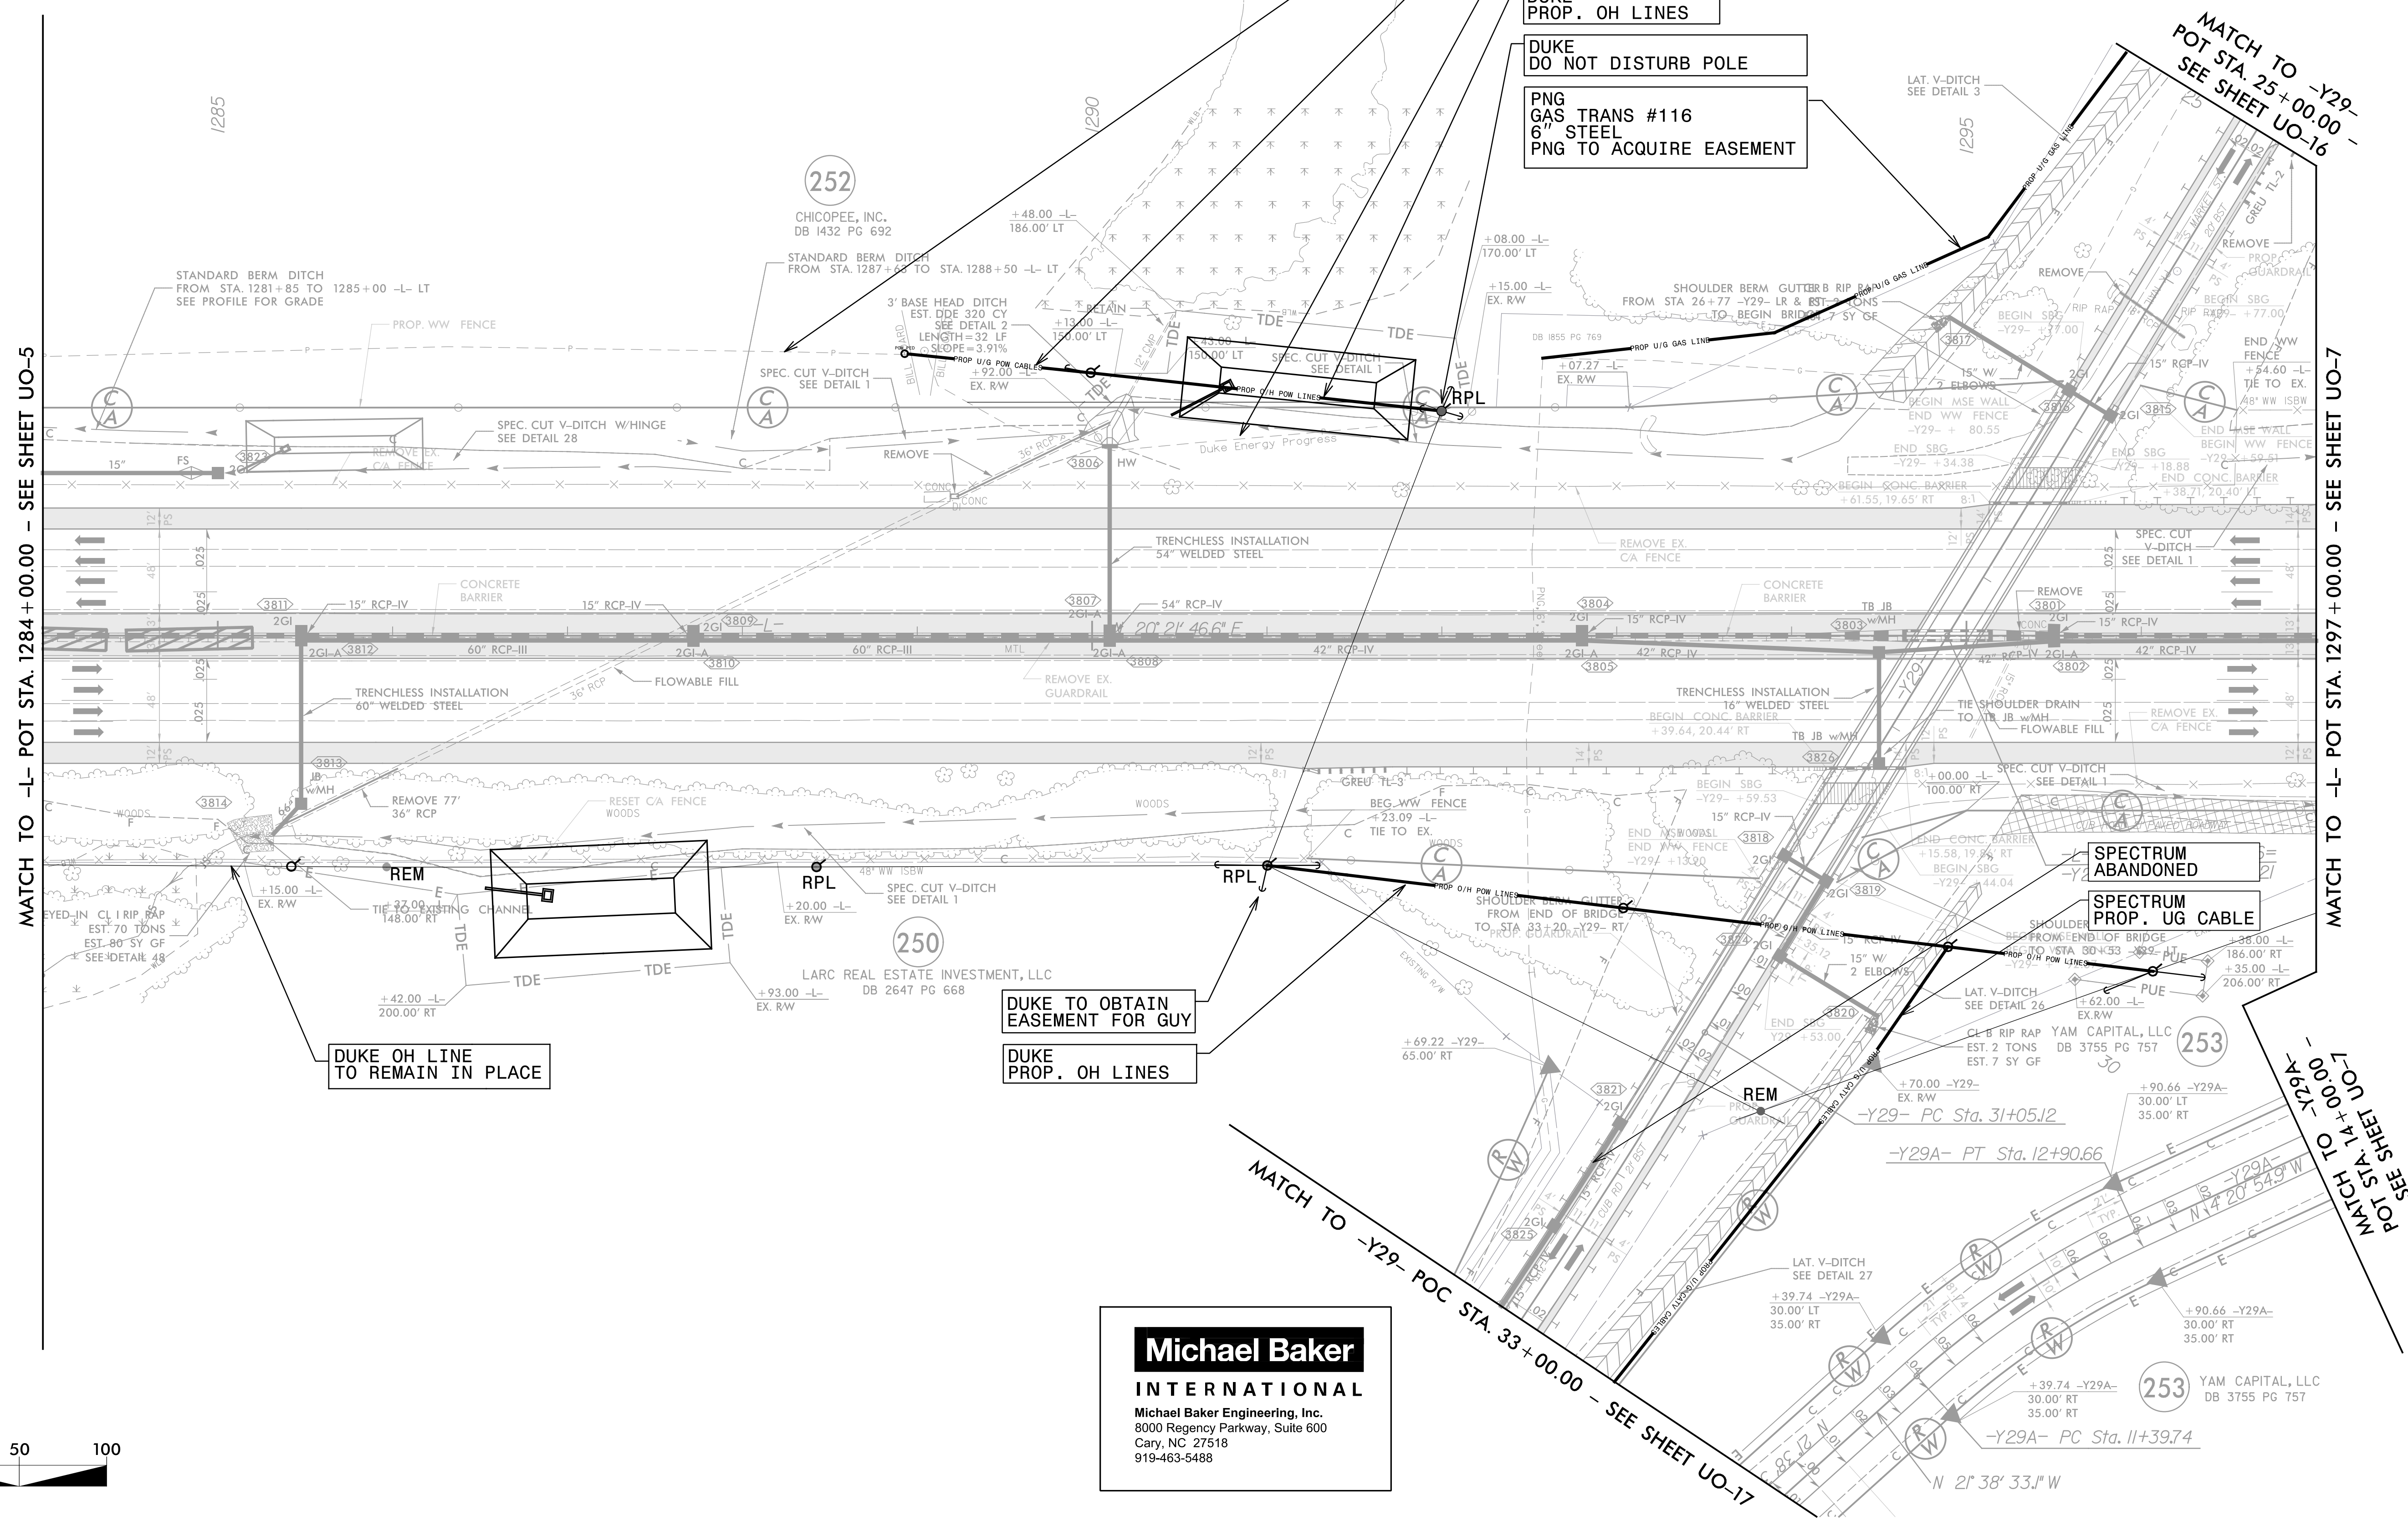

MATCH TO -L- POT STA. 1284+00.00 - SEE SHEET UO-5

MATCH TO -L- POT STA. 1297+00.00 - SEE SHEET UO-7

MATCH TO -Y29- POT STA. 14+00.00 - SEE SHEET UO-7

MATCH TO -Y29- POC STA. 33+00.00 - SEE SHEET UO-17



Michael Baker INTERNATIONAL
 Michael Baker Engineering, Inc.
 8000 Regency Parkway, Suite 600
 Cary, NC 27518
 919-463-5488



3/12/2021 10:31:53 AM R:\US\B\15966B\ut-r\dj38_U06_psh.dgn

UTILITIES BY OTHERS

ALL PROPOSED UTILITY WORK SHOWN ON THIS SHEET WILL BE DONE BY OTHERS. NO PAYMENT WILL BE MADE TO THE CONTRACTOR FOR PROPOSED UTILITY WORK SHOWN ON THIS SHEET.

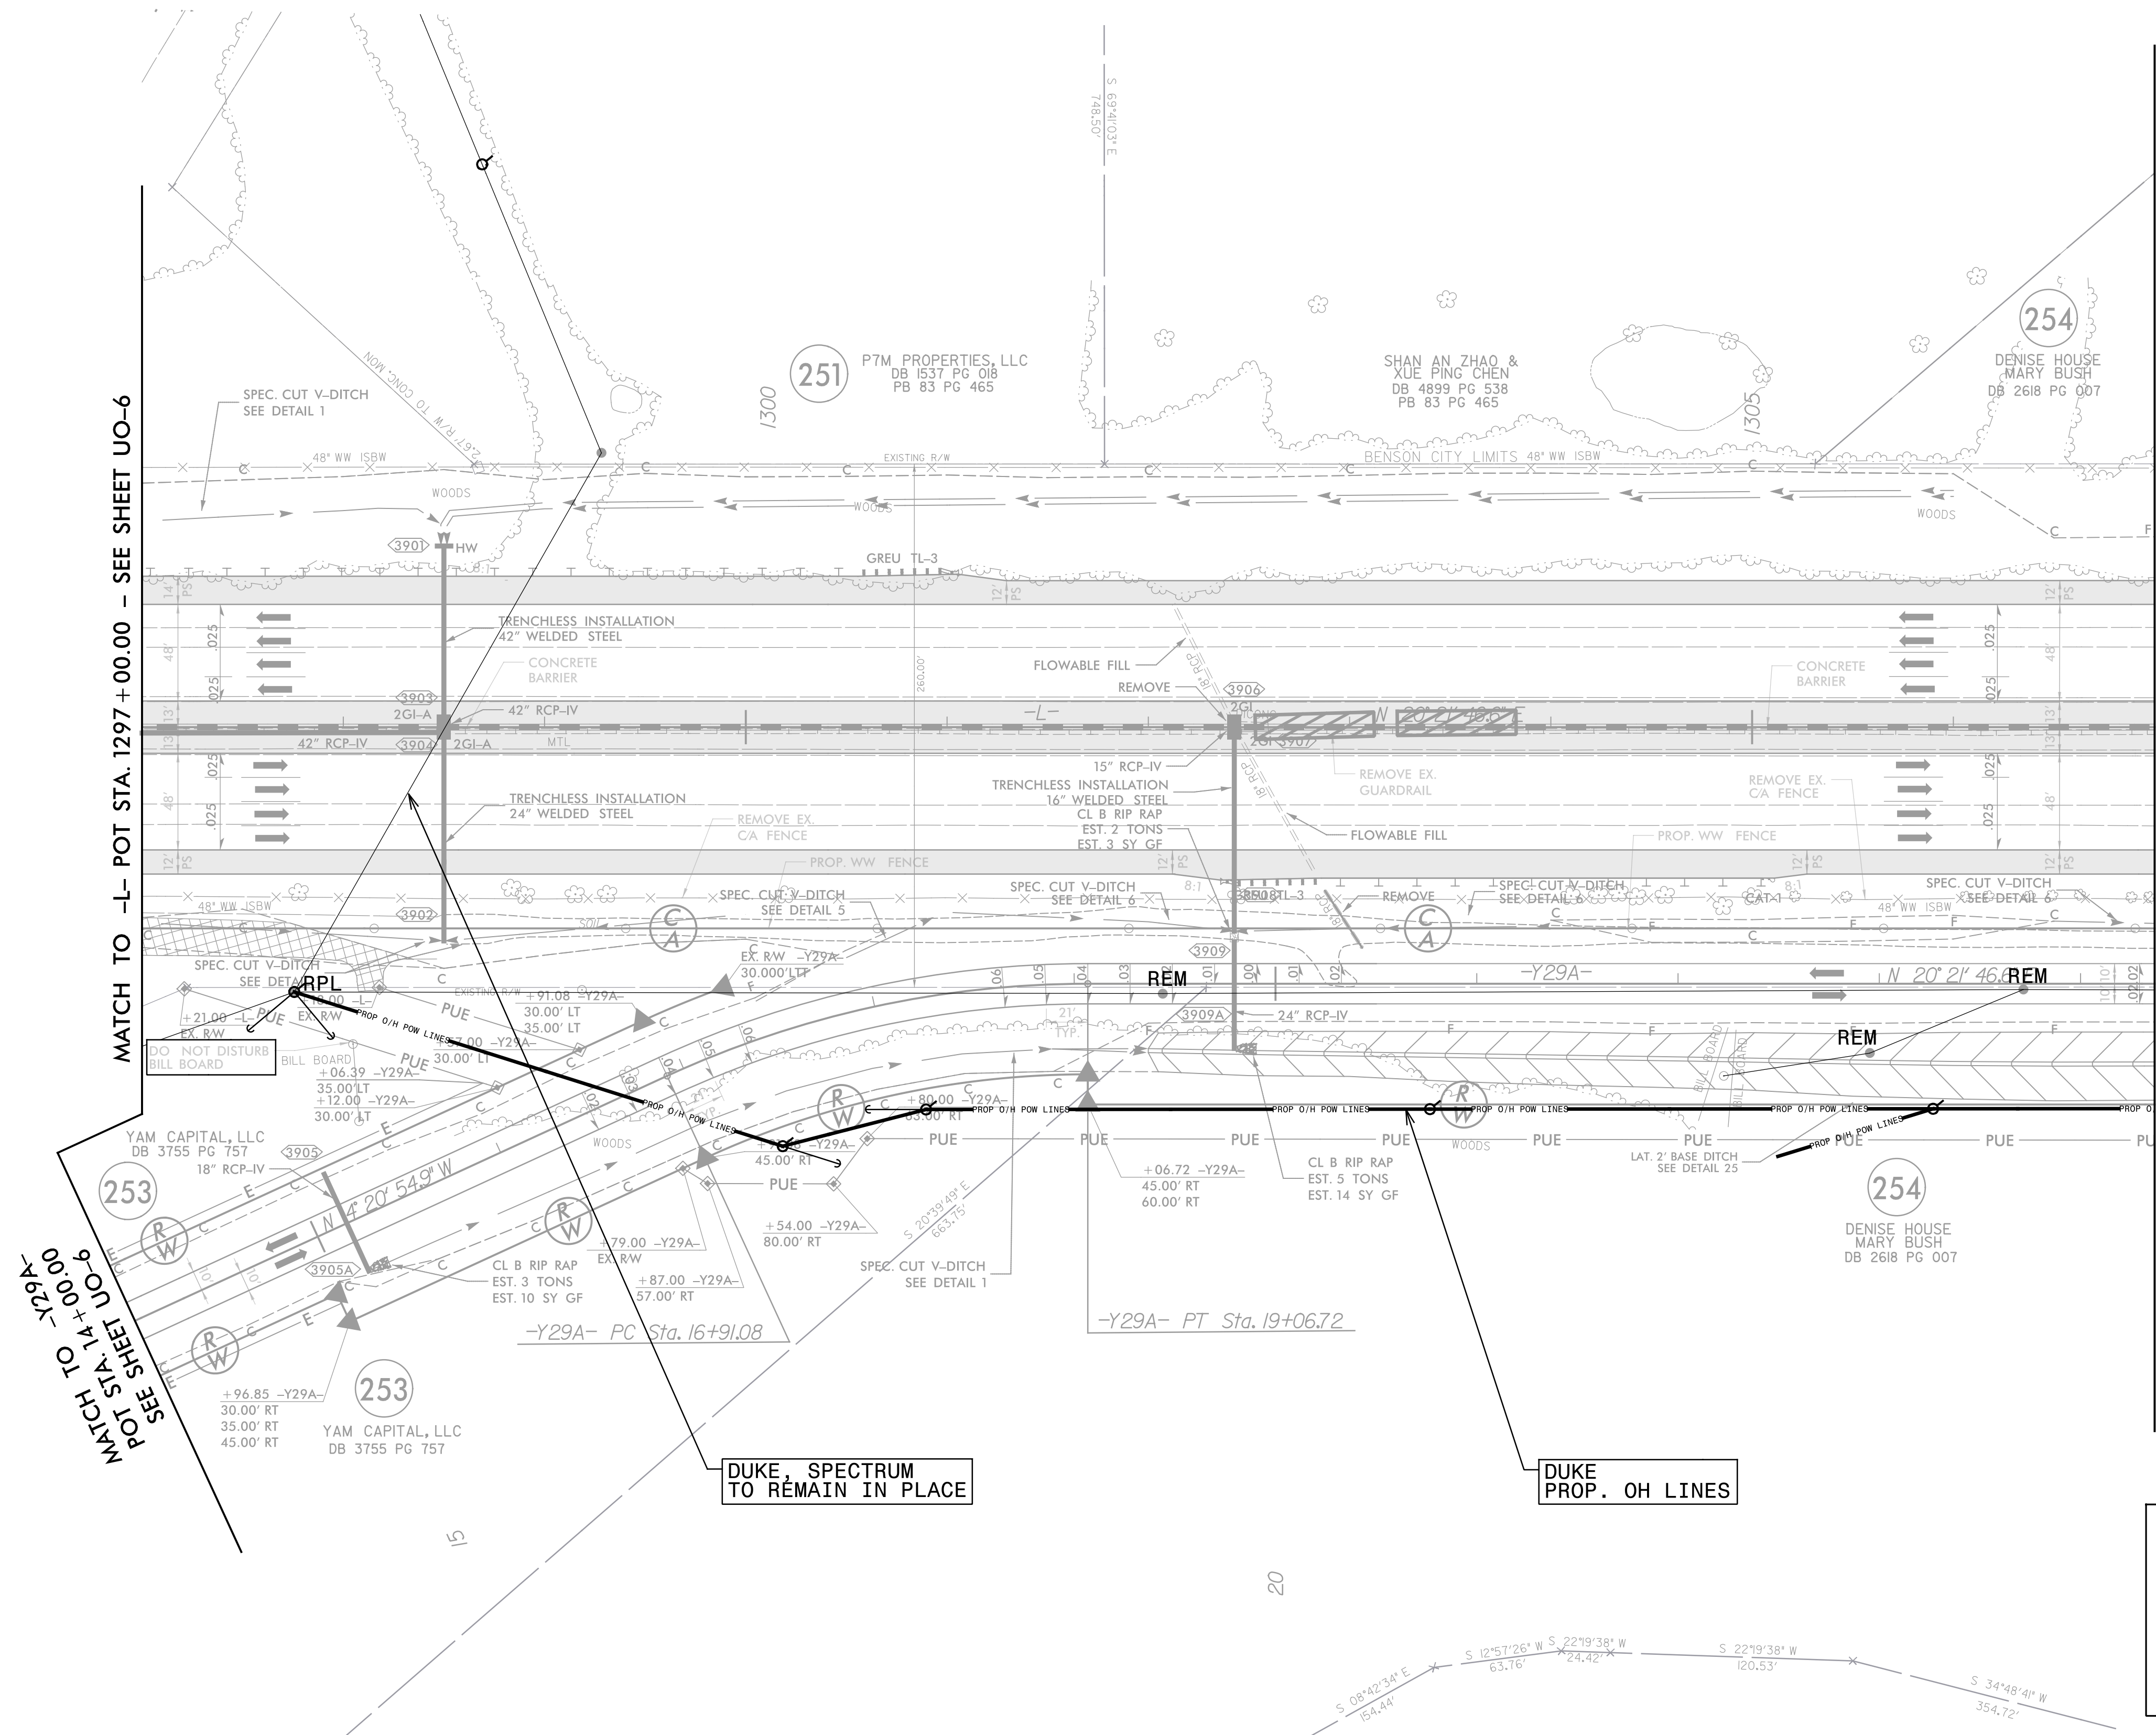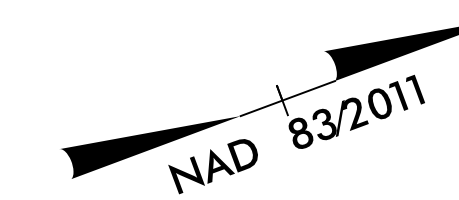

MATCH TO -L- POT STA. 1297+00.00 - SEE SHEET UO-6

MATCH TO -L- POT STA. 1307+00.00 - SEE SHEET UO-8

MATCH TO -Y29A- POT STA. 14+00.00 SEE SHEET UO-6

DUKE SPECTRUM TO REMAIN IN PLACE

DUKE PROP. OH LINES



Michael Baker
INTERNATIONAL
 Michael Baker Engineering, Inc.
 8000 Regency Parkway, Suite 600
 Cary, NC 27518
 919-463-5488


5/14/99
 3/12/2021 10:21:50 AM
 RR:U:\SHR\1-5986B-ut-rdy39_U07_psh.dgn
 User: jrb

UTILITIES BY OTHERS

ALL PROPOSED UTILITY WORK SHOWN ON THIS SHEET WILL BE DONE BY OTHERS. NO PAYMENT WILL BE MADE TO THE CONTRACTOR FOR PROPOSED UTILITY WORK SHOWN ON THIS SHEET.



TOWN OF BENSON
OH LINES
TO REMAIN IN PLACE

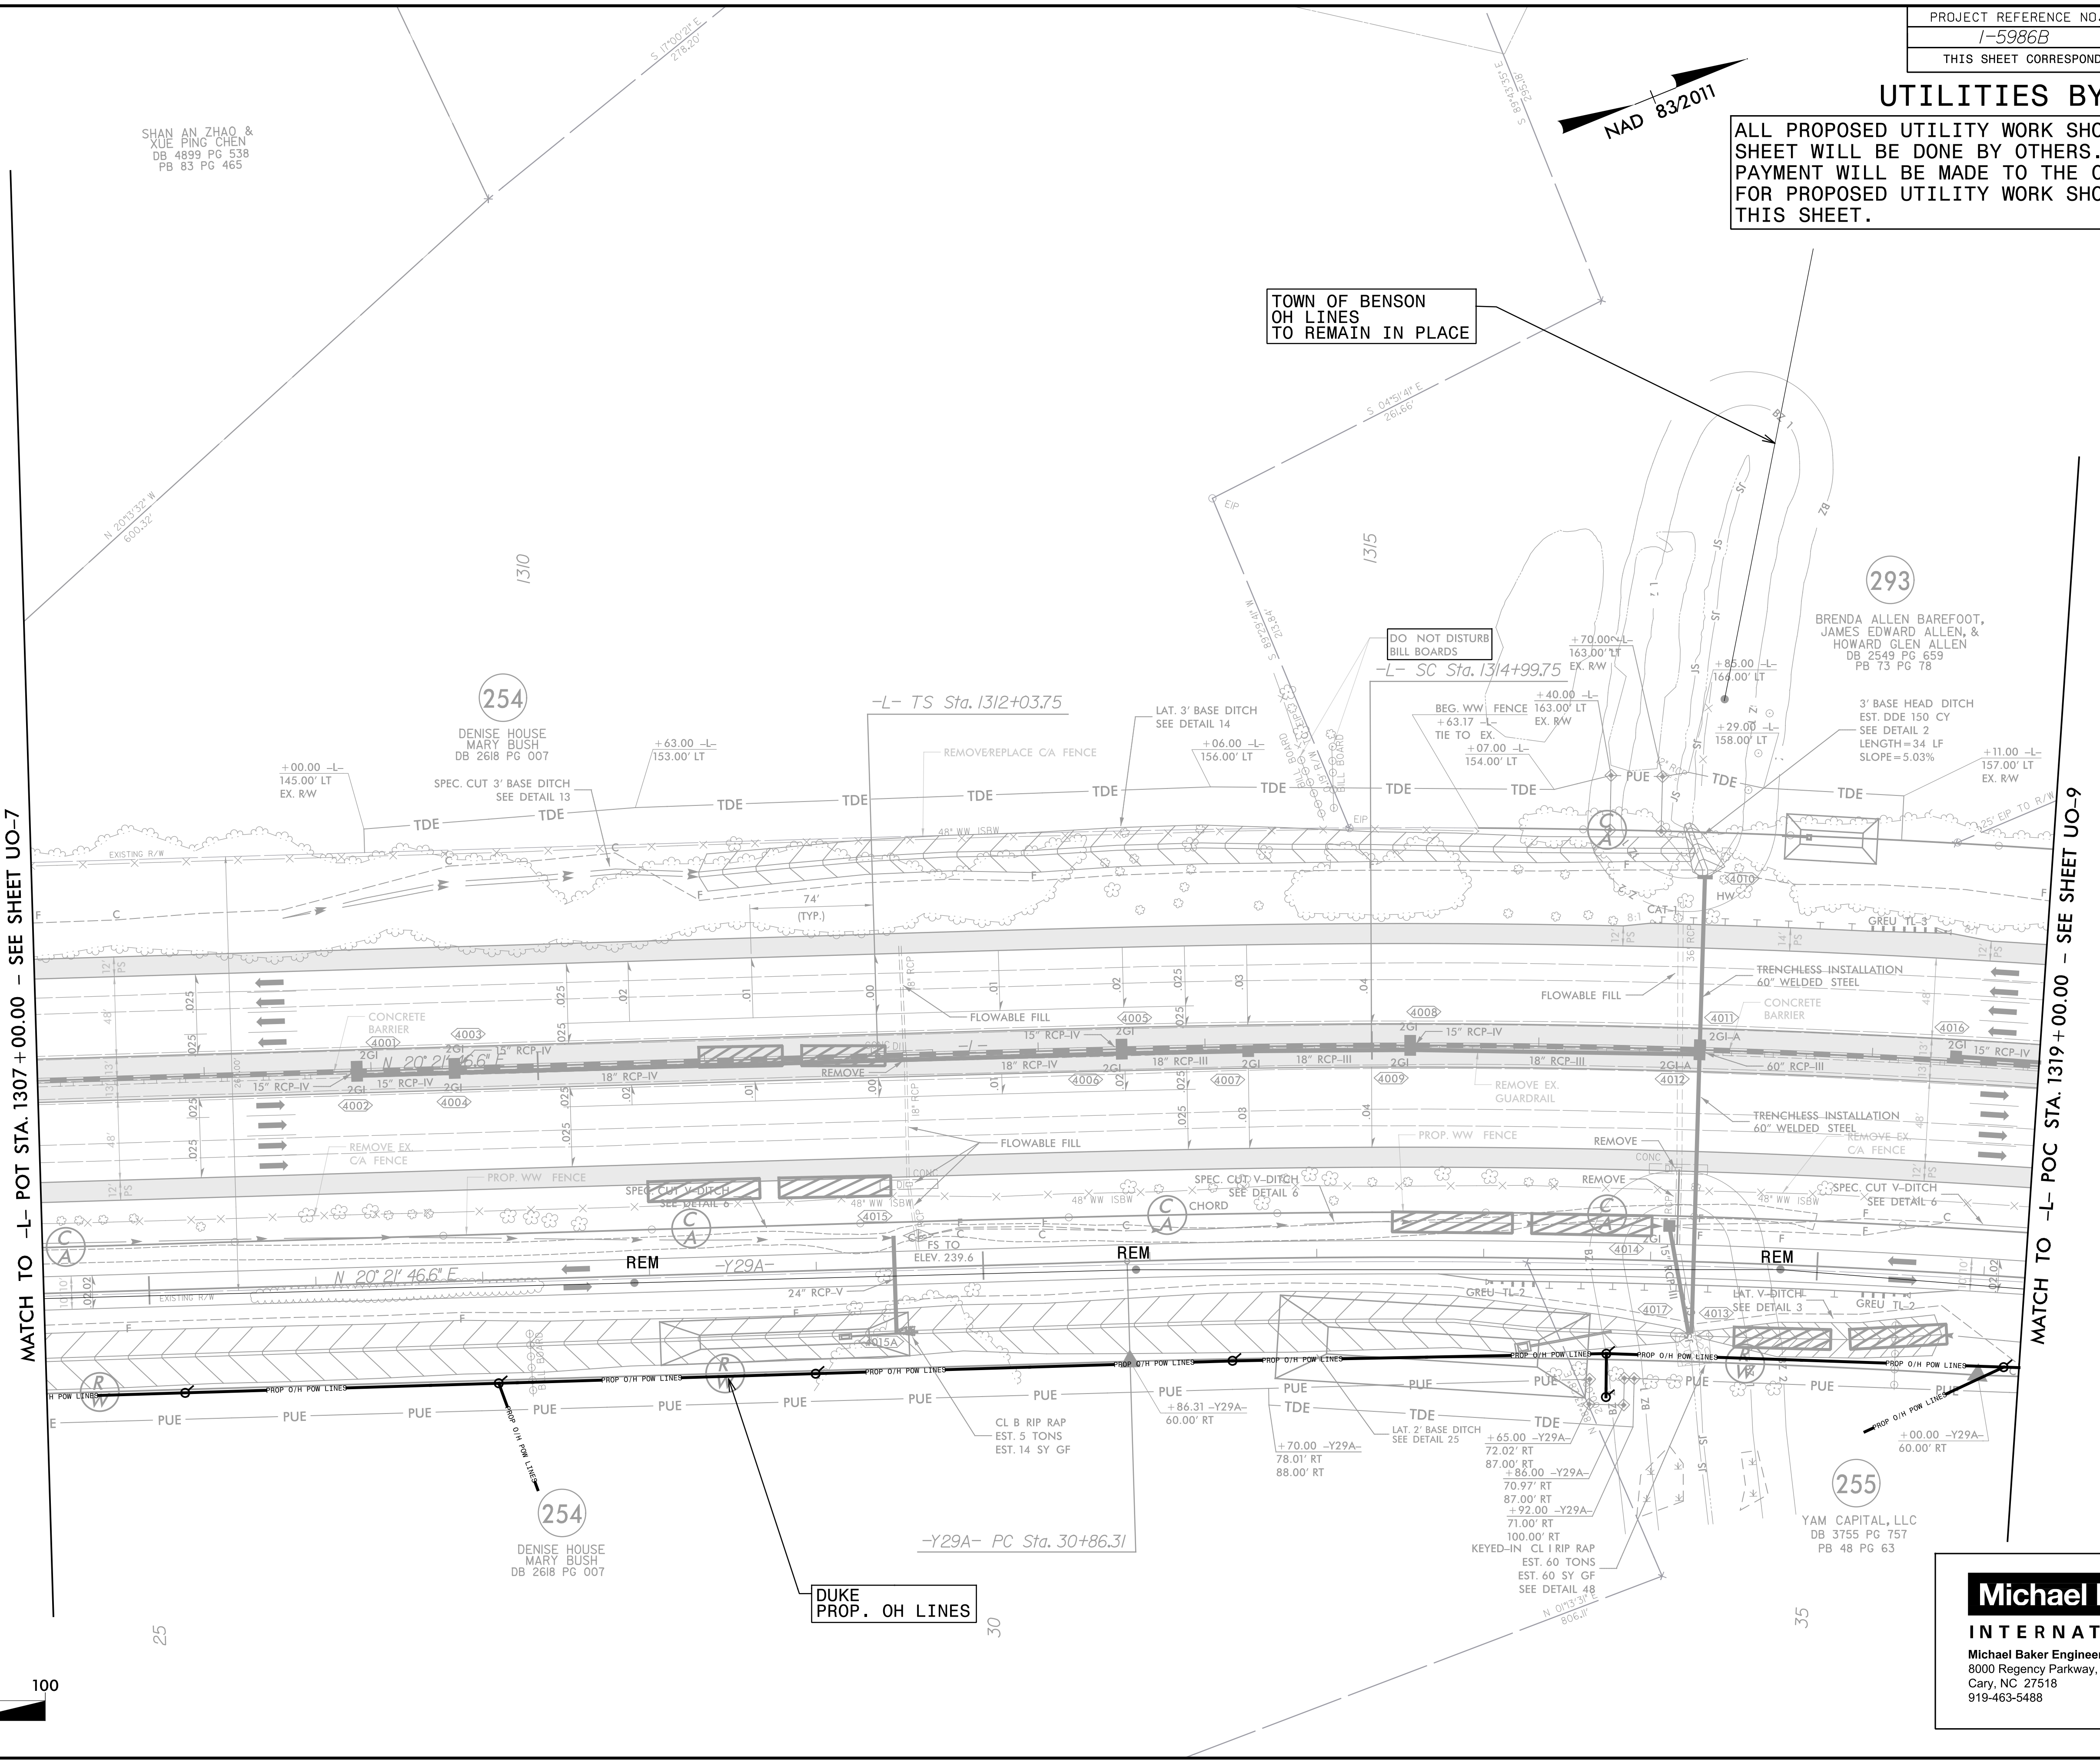

MATCH TO -L- POT STA. 1307 + 00.00 - SEE SHEET UO-7

MATCH TO -L- POC STA. 1319 + 00.00 - SEE SHEET UO-9




5/14/99
3/12/2021 10:31:41 AM
R:\U08\11-5986B-ut-l-rdy-40-U08-psn.dgn

Michael Baker
INTERNATIONAL
Michael Baker Engineering, Inc.
8000 Regency Parkway, Suite 600
Cary, NC 27518
919-463-5488

UTILITIES BY OTHERS

ALL PROPOSED UTILITY WORK SHOWN ON THIS SHEET WILL BE DONE BY OTHERS. NO PAYMENT WILL BE MADE TO THE CONTRACTOR FOR PROPOSED UTILITY WORK SHOWN ON THIS SHEET.

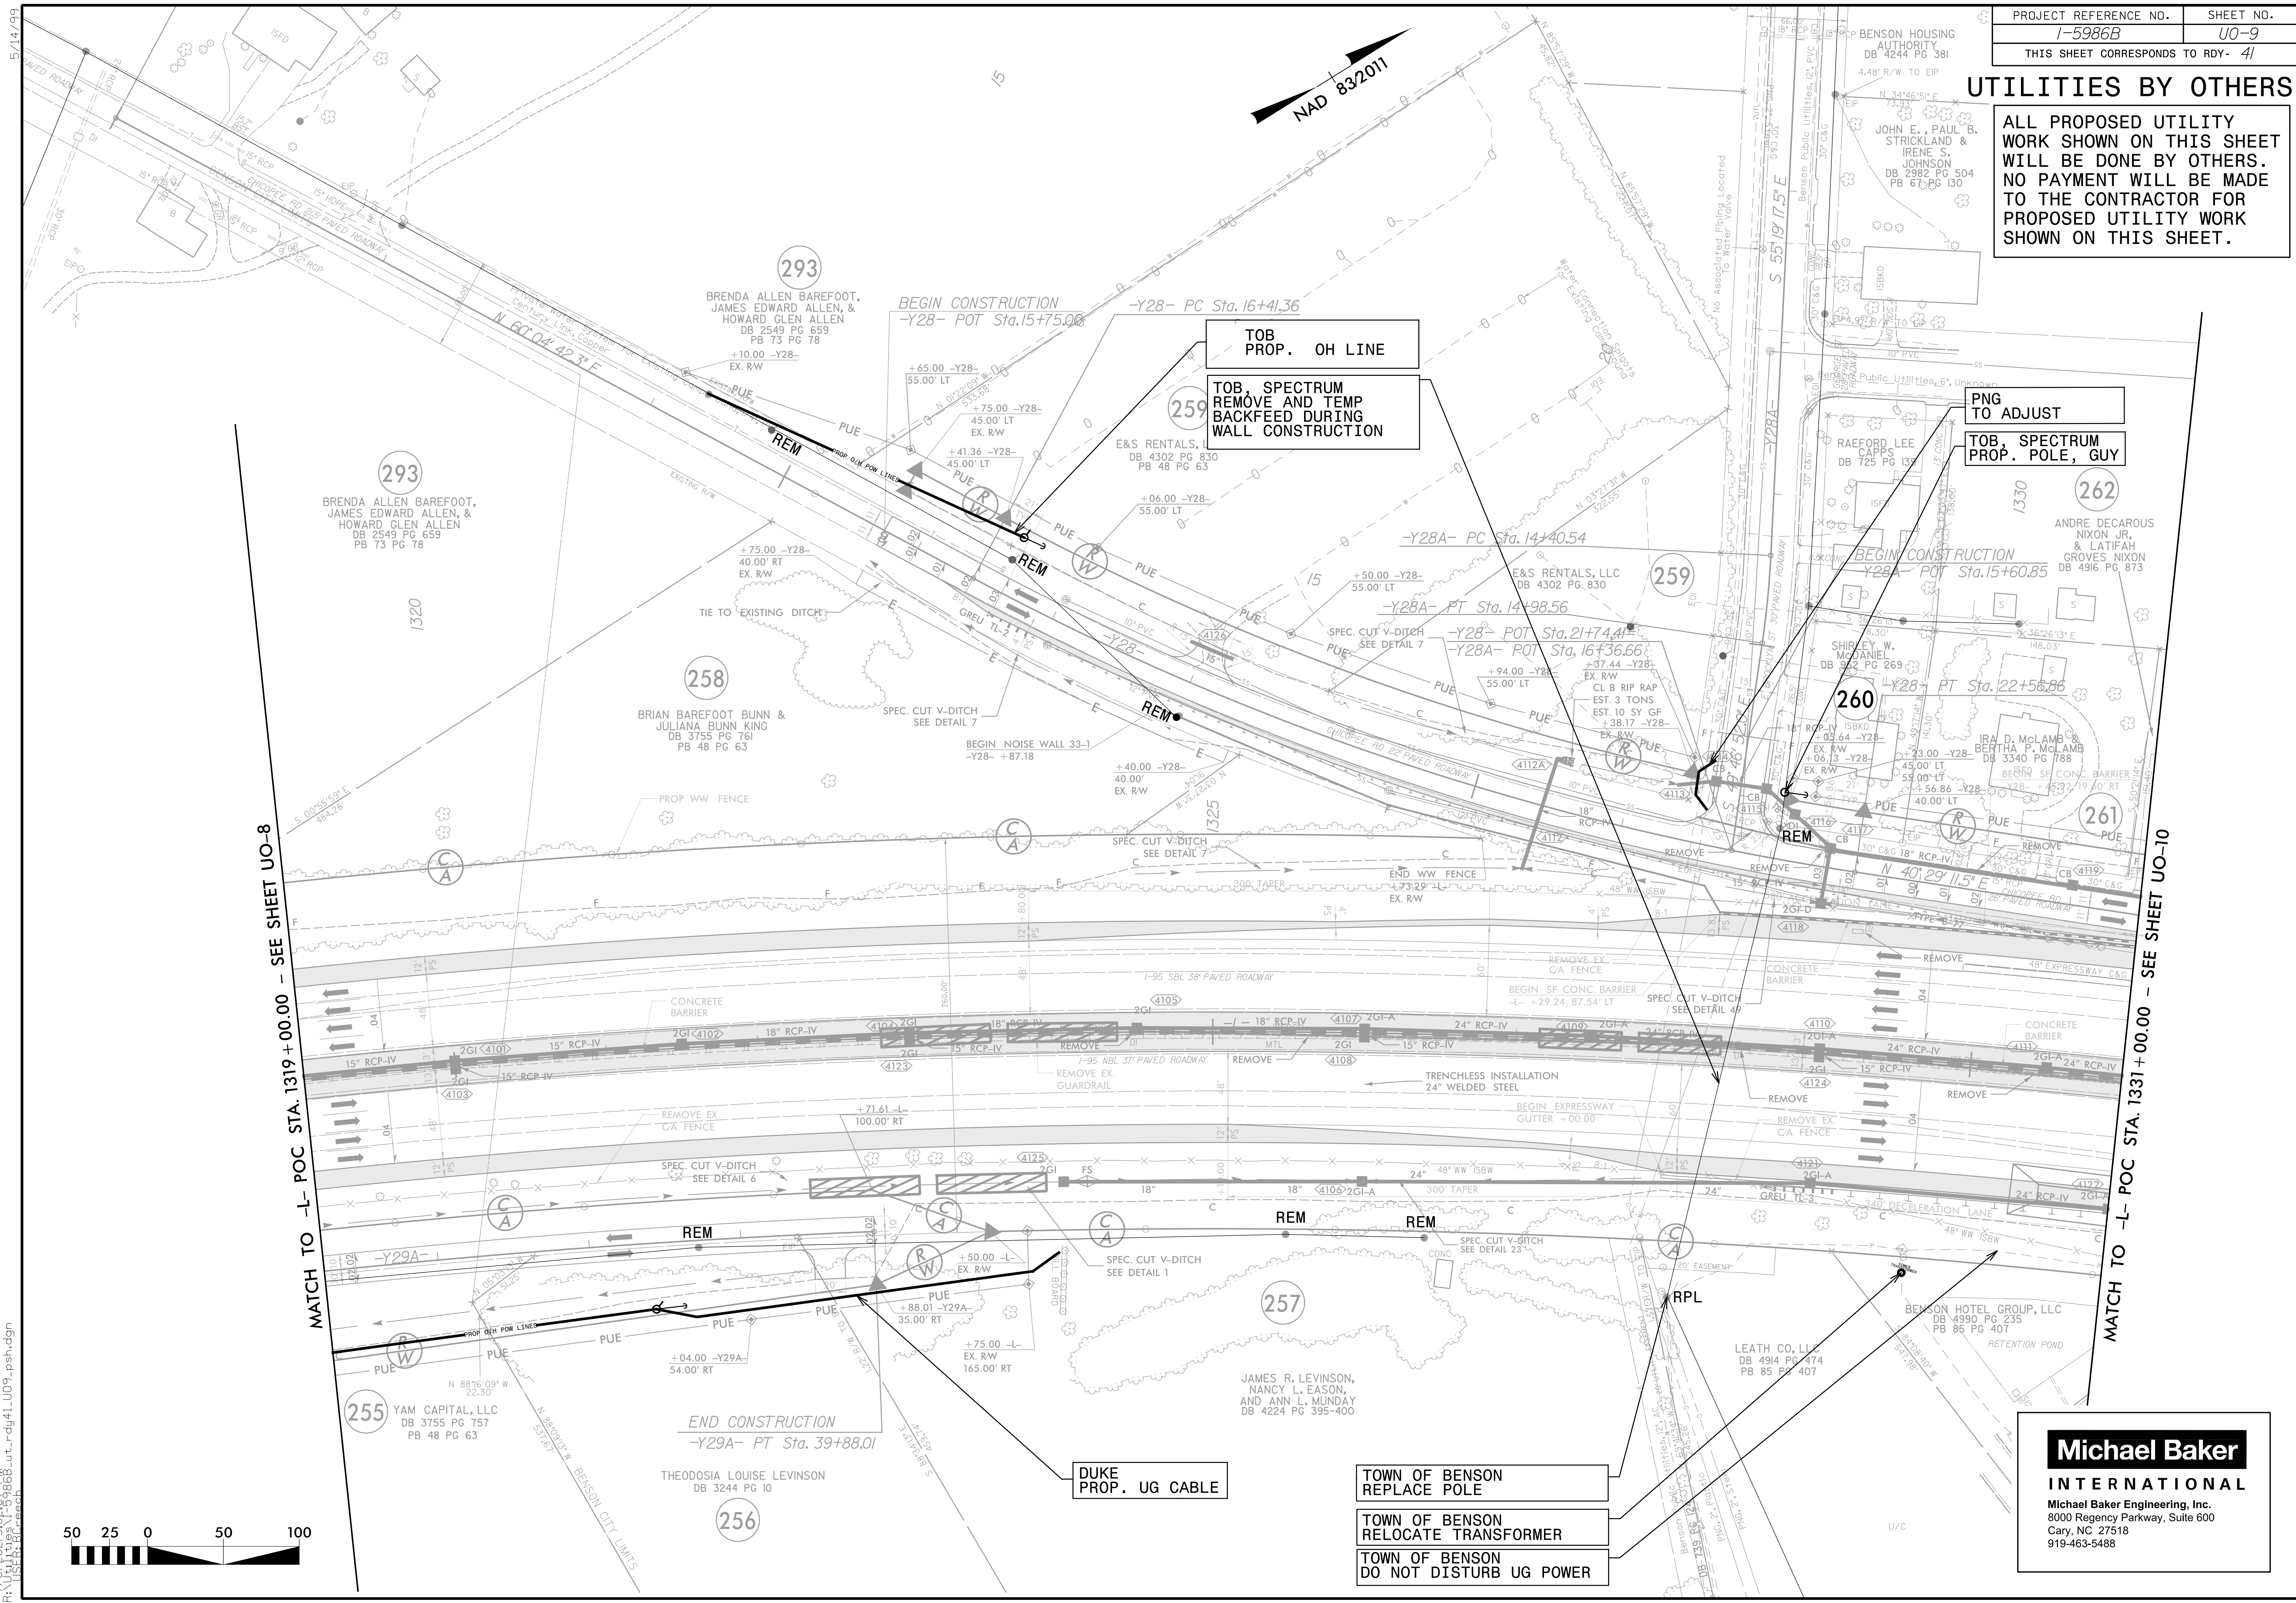

MATCH TO -L- POC STA. 1319 + 00.00 - SEE SHEET UO-8

MATCH TO -L- POC STA. 1331 + 00.00 - SEE SHEET UO-10

TOB PROP. OH LINE

TOB, SPECTRUM REMOVE AND TEMP BACKFEED DURING WALL CONSTRUCTION

PNG TO ADJUST

TOB, SPECTRUM PROP. POLE, GUY

DUKE PROP. UG CABLE

TOWN OF BENSON REPLACE POLE

TOWN OF BENSON RELOCATE TRANSFORMER

TOWN OF BENSON DO NOT DISTURB UG POWER

Michael Baker

INTERNATIONAL

Michael Baker Engineering, Inc.
8000 Regency Parkway, Suite 600
Cary, NC 27518
919-463-5488



7/6/2021 5:07:58 PM Rt:\US\11159666\rdy\41.UO9.psh.dgn

UTILITIES BY OTHERS

ALL PROPOSED UTILITY WORK SHOWN ON THIS SHEET WILL BE DONE BY OTHERS. NO PAYMENT WILL BE MADE TO THE CONTRACTOR FOR PROPOSED UTILITY WORK SHOWN ON THIS SHEET.


PNG TO ADJUST
TOB, SPECTRUM PROP. POLE, GUY

TOB PROP. OH LINE
TOB, SPECTRUM REMAIN IN PLACE

TOWN OF BENSON REPLACE POLE
TOWN OF BENSON RELOCATE TRANSFORMER
TOWN OF BENSON DO NOT DISTURB UG POWER

DUKE PROP. UG CABLE

Michael Baker
INTERNATIONAL
Michael Baker Engineering, Inc.
8000 Regency Parkway, Suite 600
Cary, NC 27518
919-463-5488

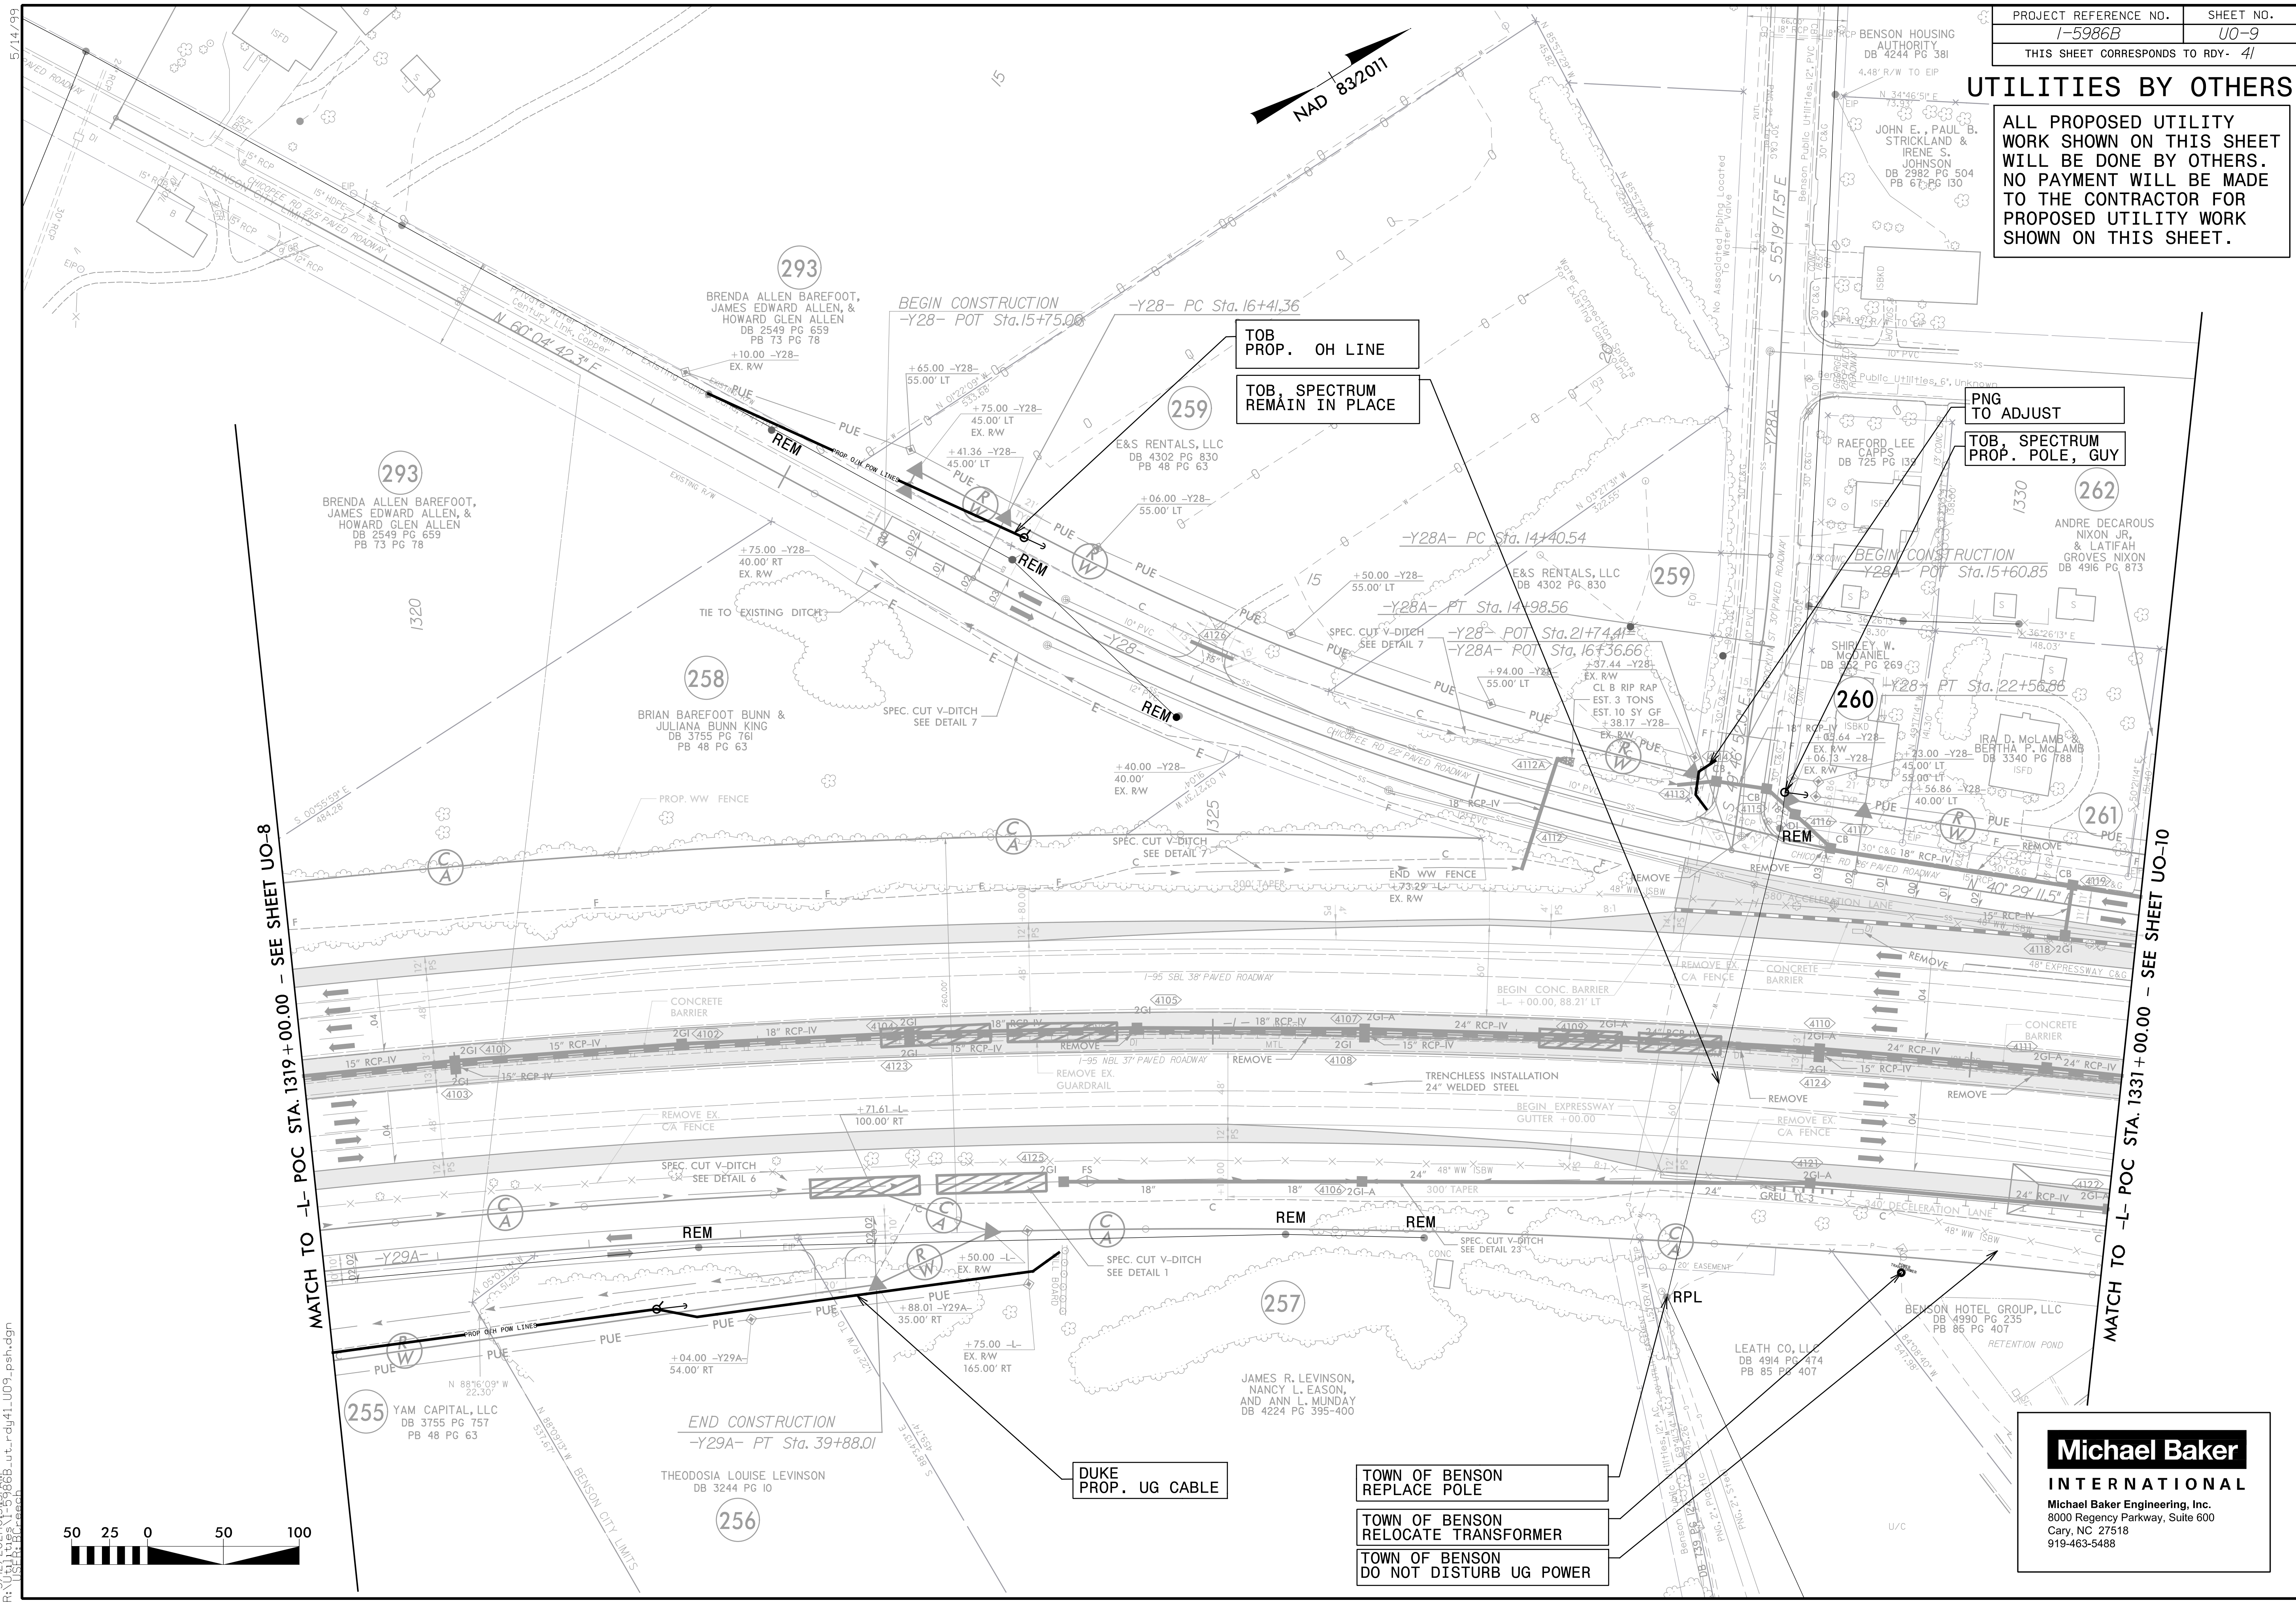


MATCH TO -L- POC STA. 1319 + 00.00 - SEE SHEET UO-8

MATCH TO -L- POC STA. 1331 + 00.00 - SEE SHEET UO-10



R:\12\2021\03\15\1516\666-ut-tdy\41.UO9-ush.dgn

UTILITIES BY OTHERS
 ALL PROPOSED UTILITY WORK SHOWN ON THIS SHEET WILL BE DONE BY OTHERS. NO PAYMENT WILL BE MADE TO THE CONTRACTOR FOR PROPOSED UTILITY WORK SHOWN ON THIS SHEET.

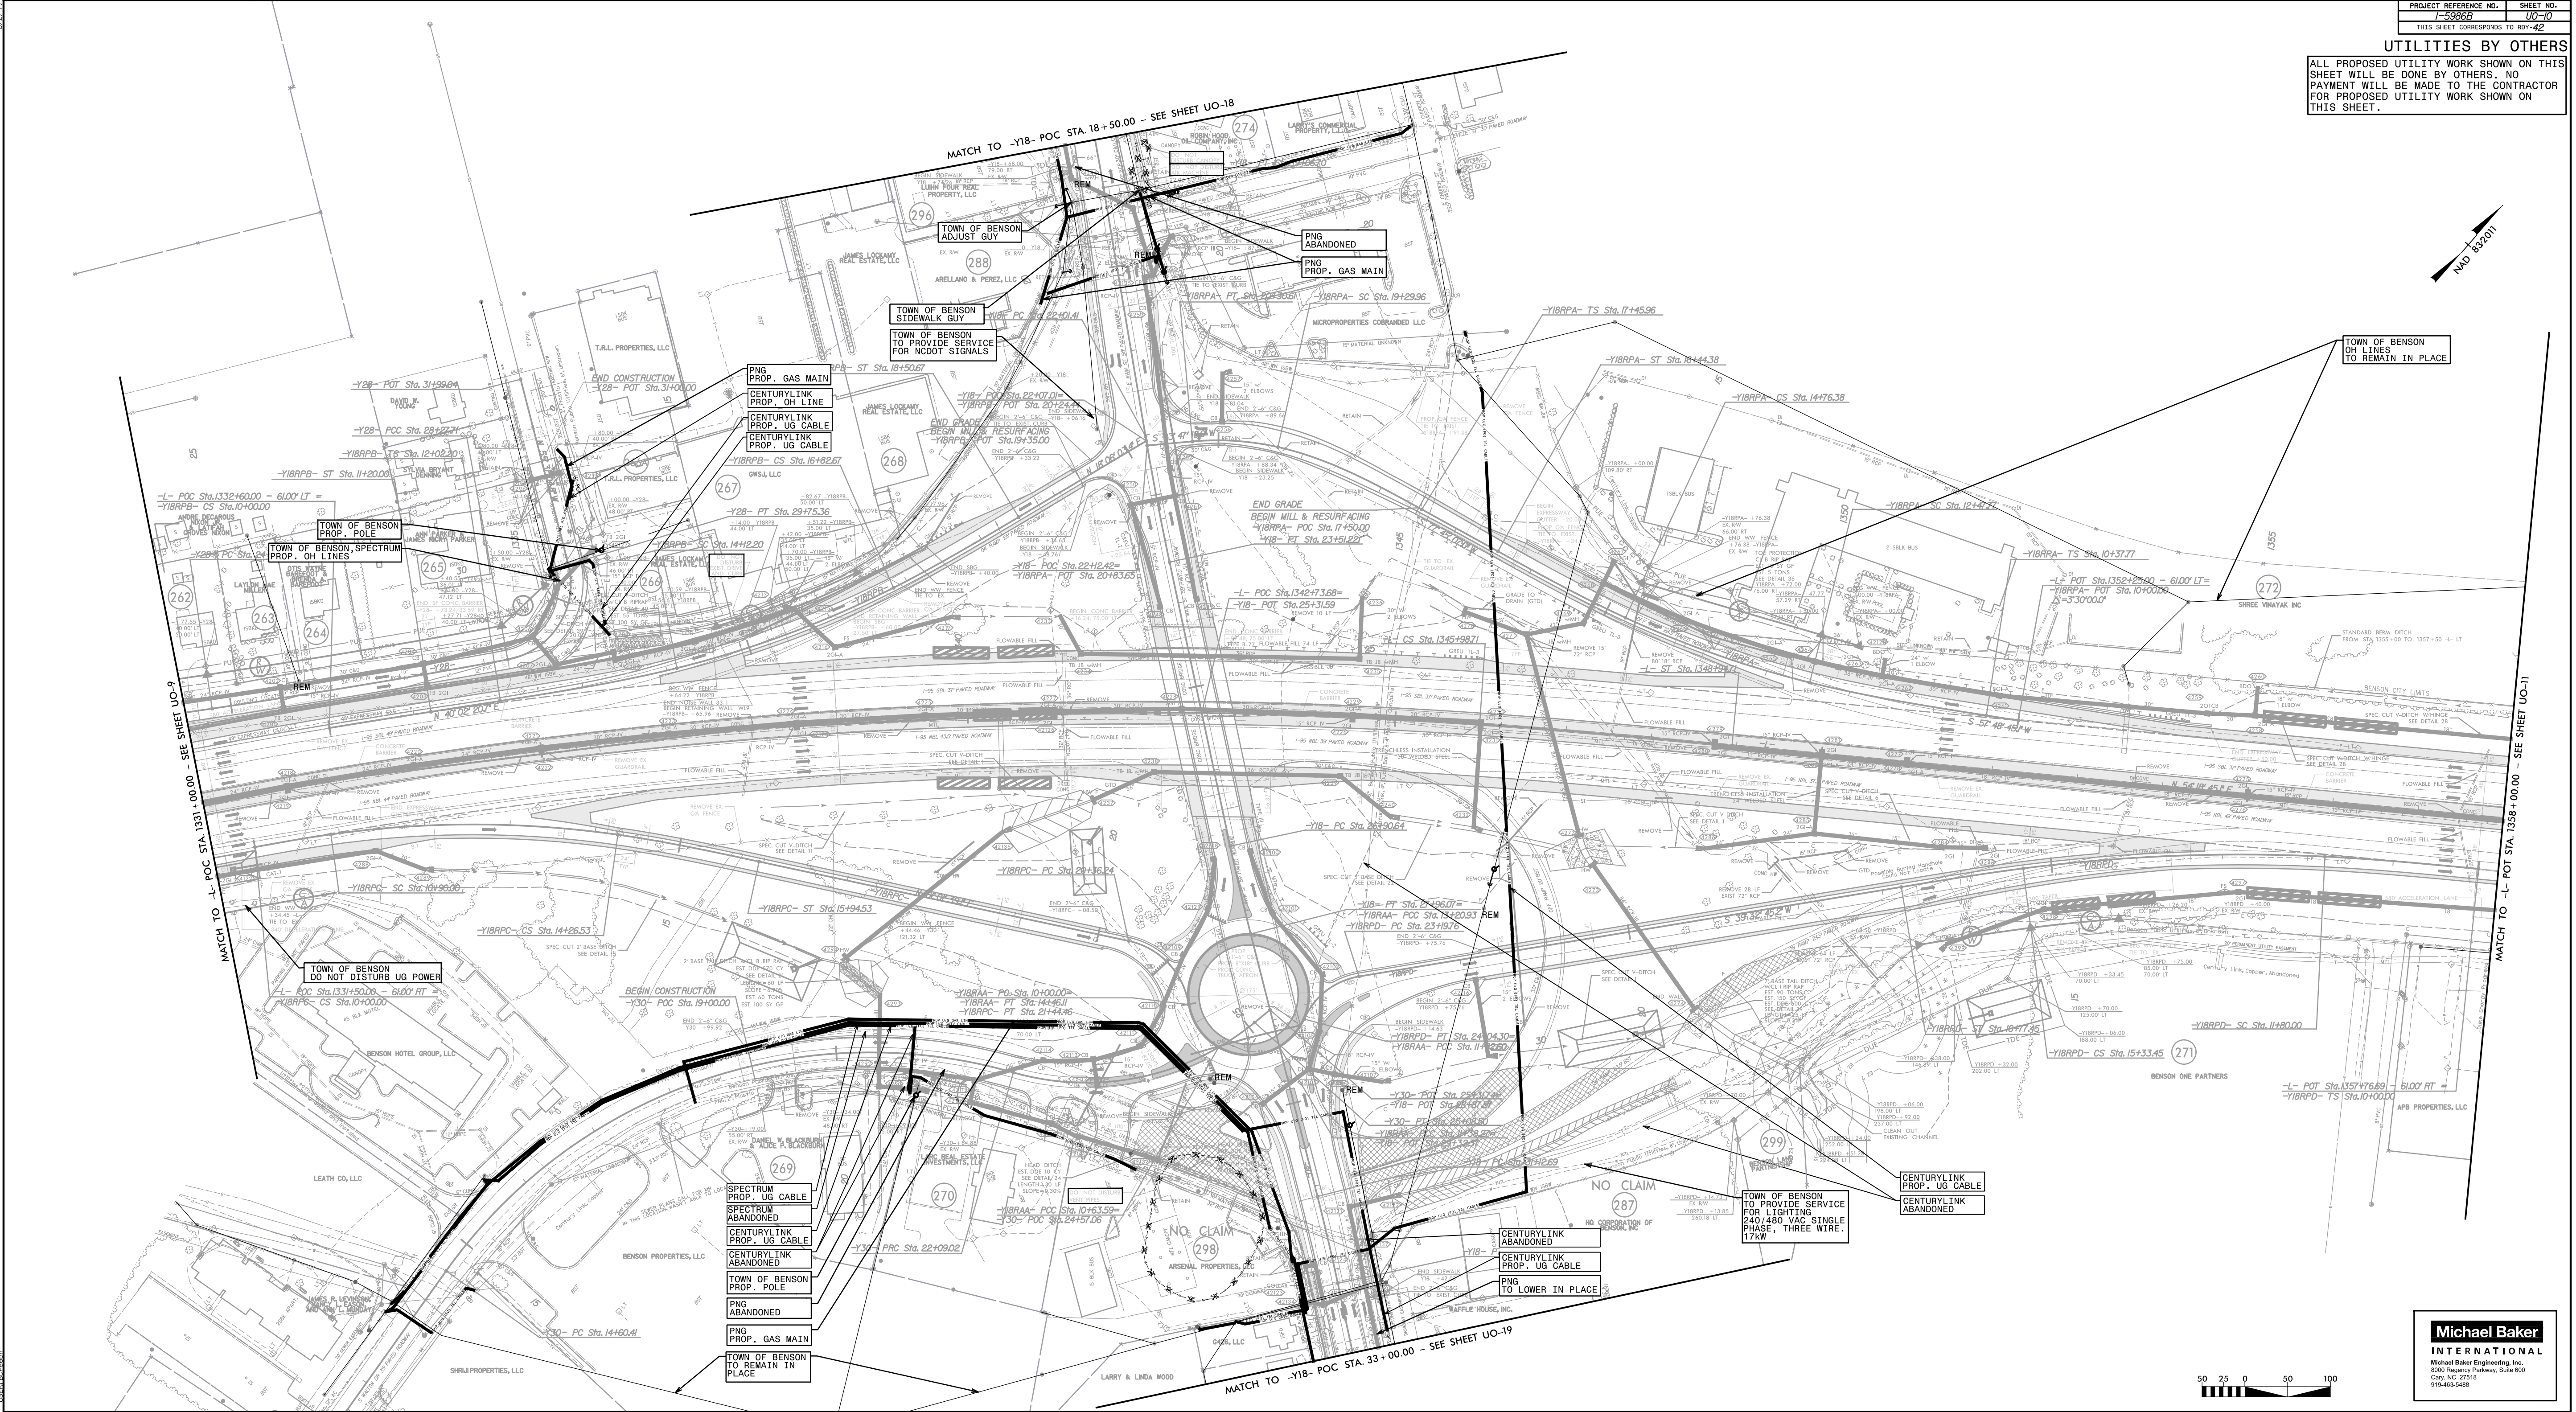


MATCH TO -L- POC STA. 131+00.00 - SEE SHEET UO-9

MATCH TO -L- POT STA. 1288+00.00 - SEE SHEET UO-11



MATCH TO -Y18- POC STA. 33+00.00 - SEE SHEET UO-19

- SPECTRUM PROP. UG CABLE
- SPECTRUM ABANDONED
- CENTURYLINK PROP. UG CABLE
- CENTURYLINK ABANDONED
- TOWN OF BENSON PROP. POLE
- TOWN OF BENSON TO REMAIN IN PLACE
- PNG ABANDONED
- PNG PROP. GAS MAIN
- TOWN OF BENSON TO REMAIN IN PLACE

TOWN OF BENSON TO PROVIDE SERVICE FOR LIGHTING
 240/480 VAC SINGLE PHASE, THREE WIRE - 17KW

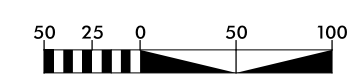

UTILITIES BY OTHERS
 ALL PROPOSED UTILITY WORK SHOWN ON THIS SHEET WILL BE DONE BY OTHERS. NO PAYMENT WILL BE MADE TO THE CONTRACTOR FOR PROPOSED UTILITY WORK SHOWN ON THIS SHEET.

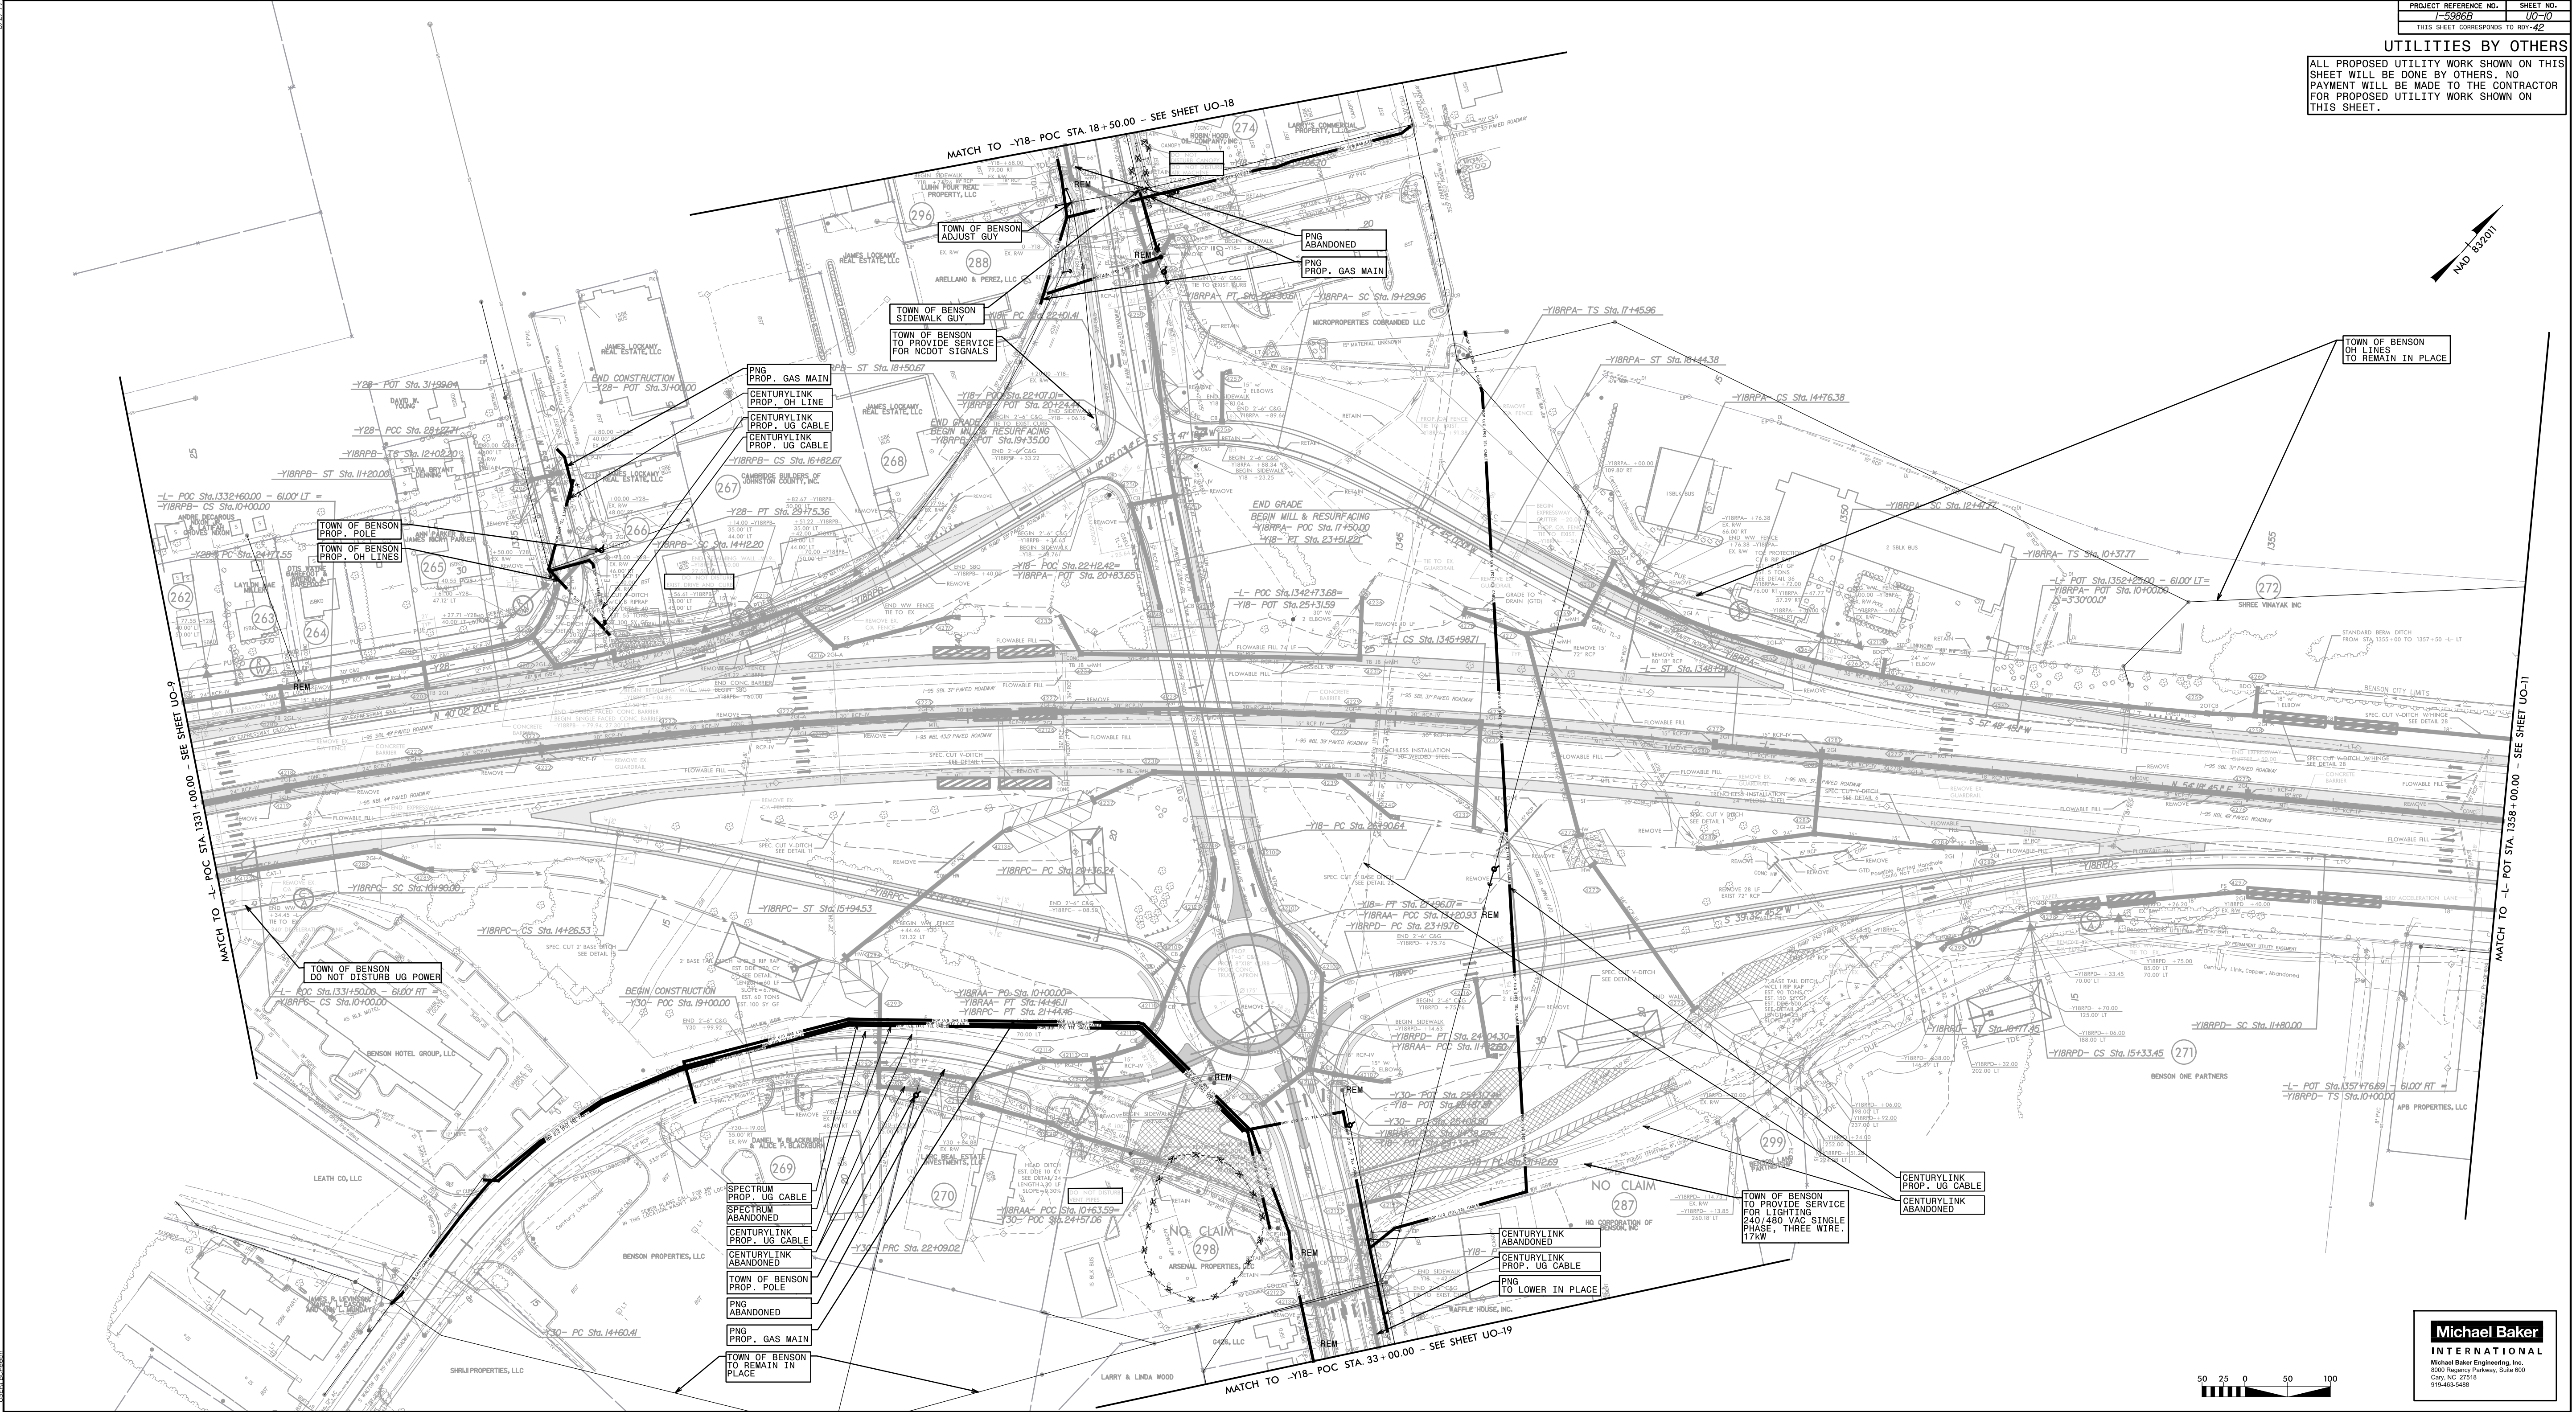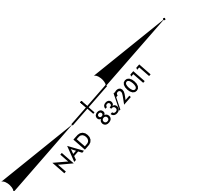

Michael Baker International
 Michael Baker Engineering, Inc.
 8000 Regency Parkway, Suite 600
 Cary, NC 27519
 919-463-5488

UTILITIES BY OTHERS

ALL PROPOSED UTILITY WORK SHOWN ON THIS SHEET WILL BE DONE BY OTHERS. NO PAYMENT WILL BE MADE TO THE CONTRACTOR FOR PROPOSED UTILITY WORK SHOWN ON THIS SHEET.



TOWN OF BENSON
OH LINES
TO REMAIN IN PLACE


J.E. WILSON, JR
DB 1519 PG 170
PB 47 PG 147

J.E. WILSON, JR
DB 1519 PG 170
PB 47 PG 147

MATCH TO -L- POT STA. 1358+00.00 - SEE SHEET UO-10

MATCH TO -L- POT STA. 1371+00.00 - SEE SHEET UO-12

MATCH TO -Y33- POT STA. 14+50.00 - SEE SHEET UO-12

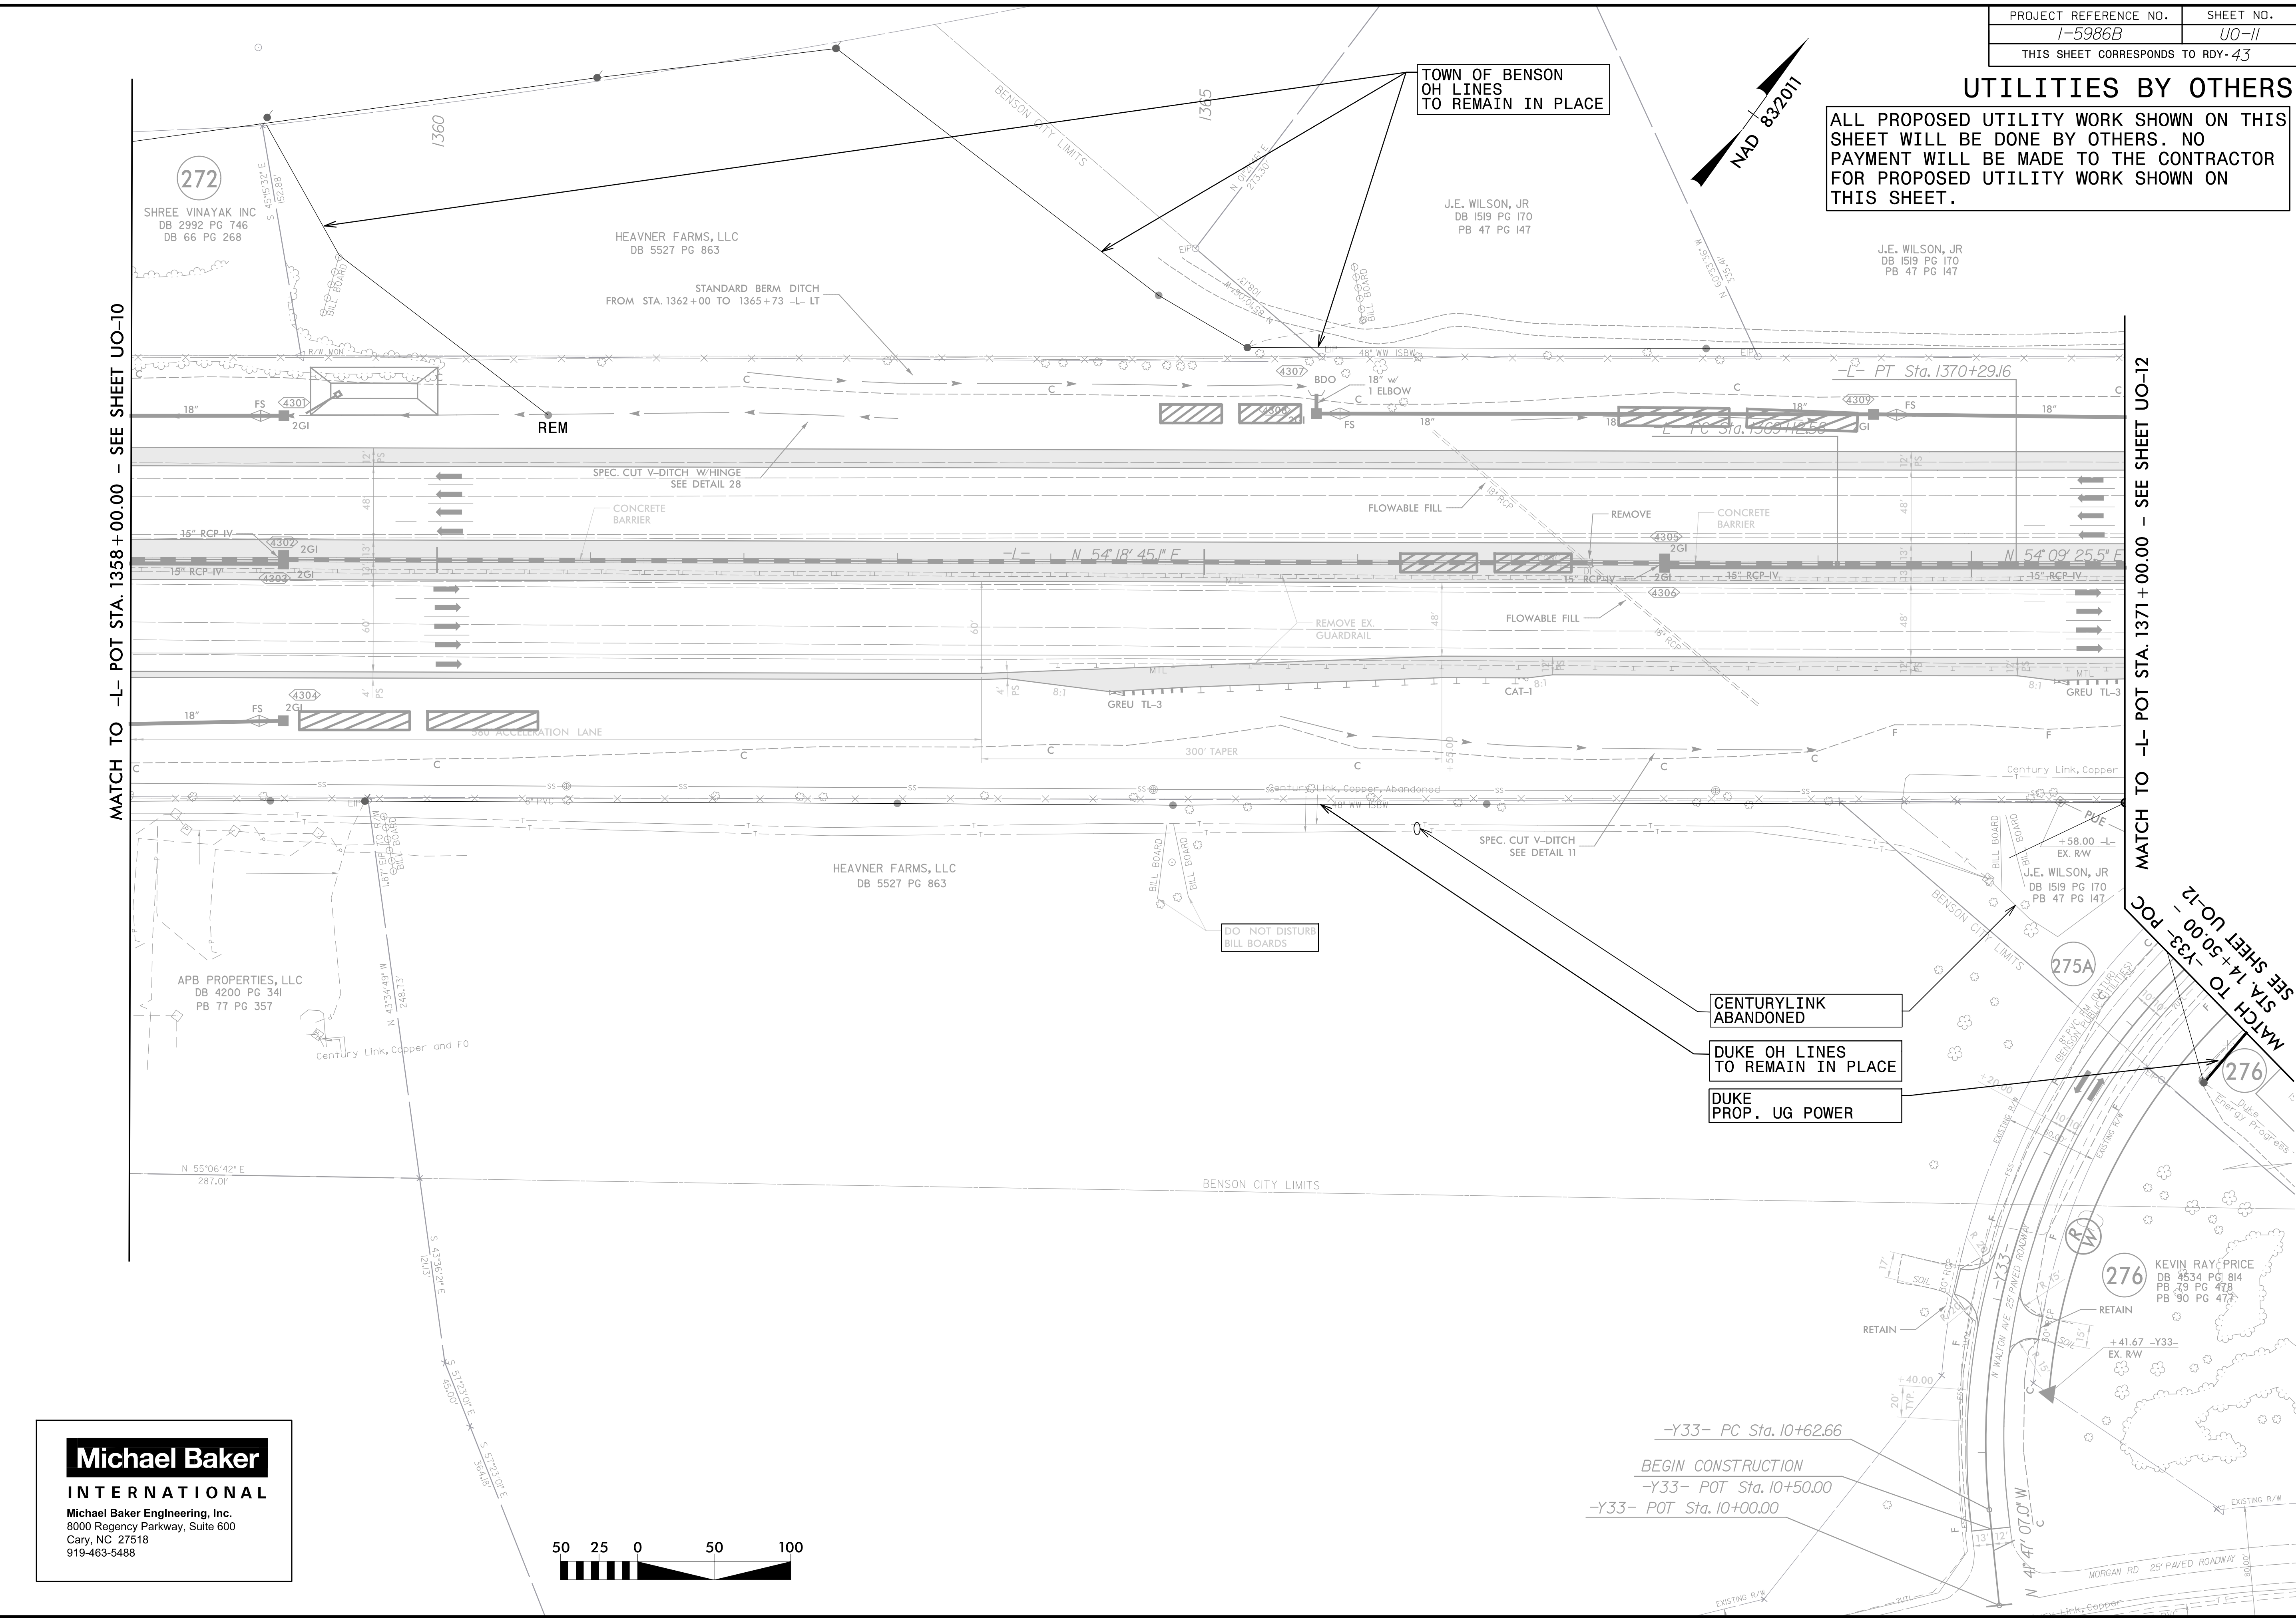

- CENTURYLINK ABANDONED
- DUKE OH LINES TO REMAIN IN PLACE
- DUKE PROP. UG POWER

-Y33- PC Sta. 10+62.66
BEGIN CONSTRUCTION
-Y33- POT Sta. 10+50.00
-Y33- POT Sta. 10+00.00



Michael Baker
INTERNATIONAL
Michael Baker Engineering, Inc.
8000 Regency Parkway, Suite 600
Cary, NC 27518
919-463-5488



5/14/99
3/2/2021 10:24:18 AM
R:\V\121866\ut-rdy\43_U011.psh.dgn
12/11/21 10:51:58 AM

UTILITIES BY OTHERS

ALL PROPOSED UTILITY WORK SHOWN ON THIS SHEET WILL BE DONE BY OTHERS. NO PAYMENT WILL BE MADE TO THE CONTRACTOR FOR PROPOSED UTILITY WORK SHOWN ON THIS SHEET.

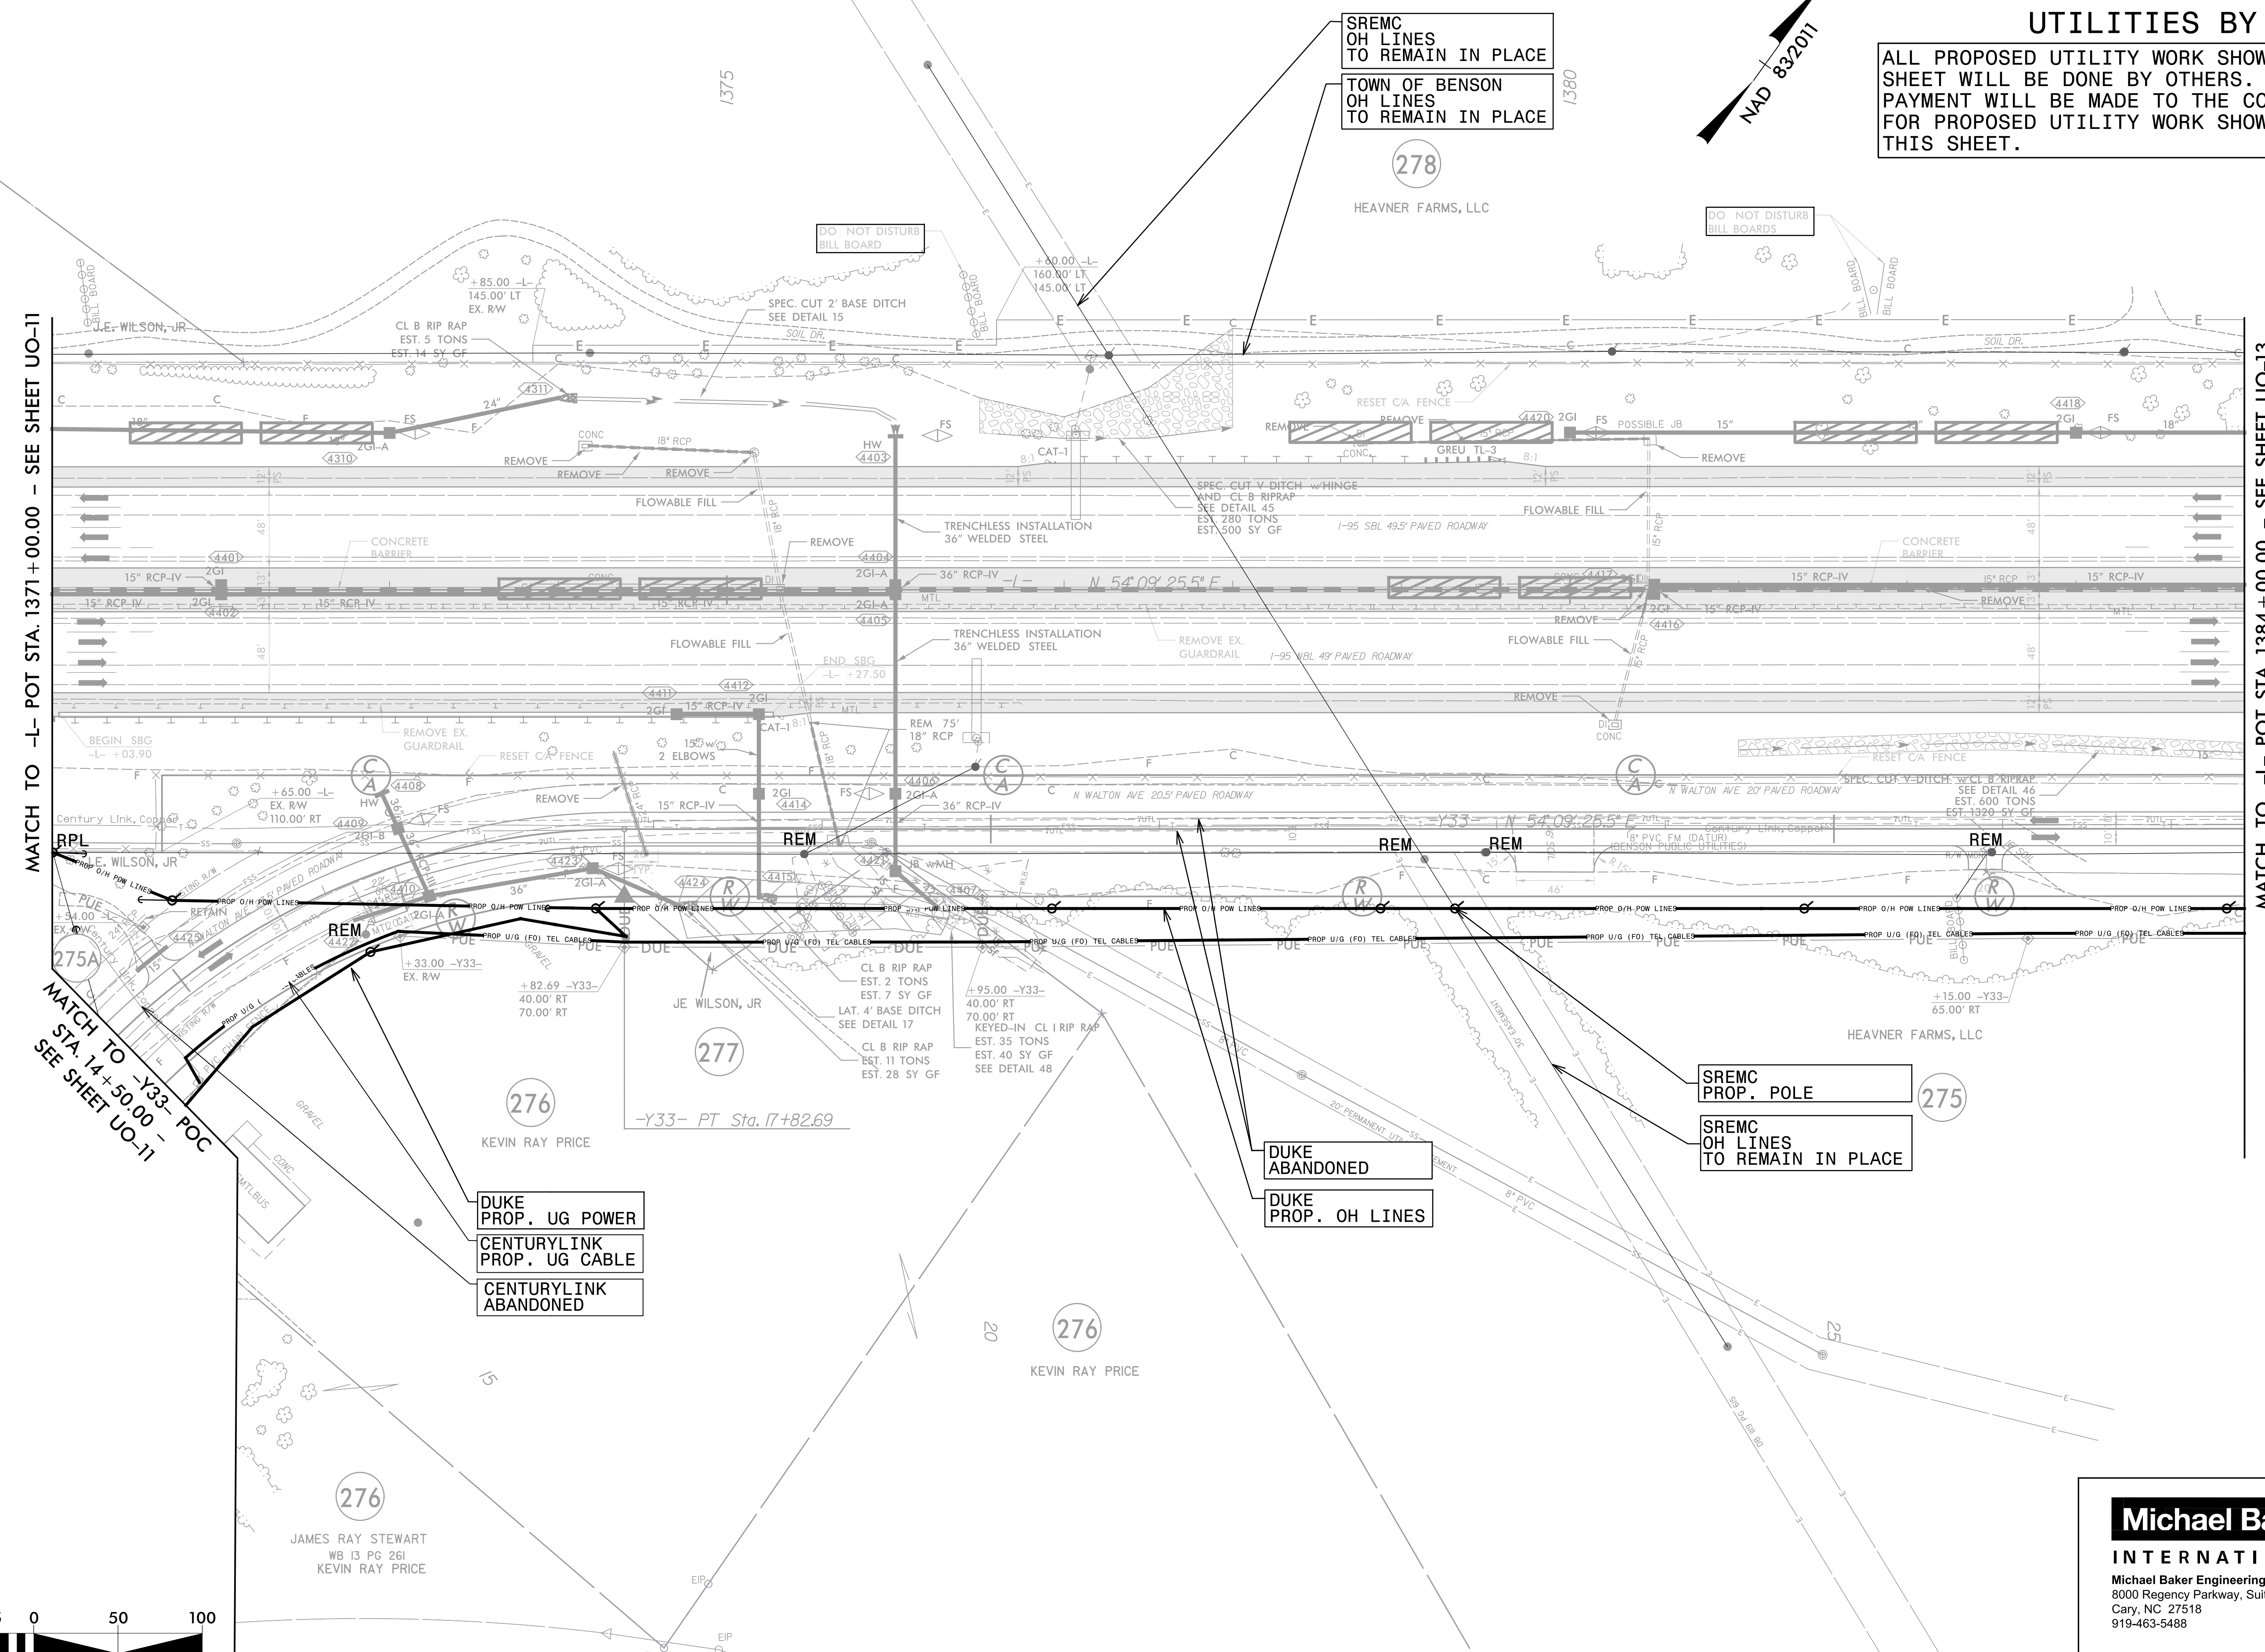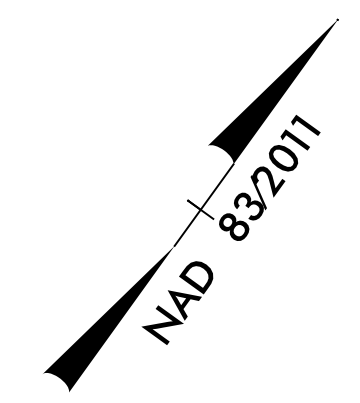

MATCH TO -L- POT STA. 1371+00.00 - SEE SHEET UO-11

MATCH TO -L- POT STA. 1384+00.00 - SEE SHEET UO-13

MATCH TO -Y33- POC STA. 14+50.00 - SEE SHEET UO-11




5/14/99
5/13/2021 4:03:46 PM
R:\03\13\2021\44\03\66B.ut_r-dj\44_U012_psh.dgn

Michael Baker INTERNATIONAL
 Michael Baker Engineering, Inc.
 8000 Regency Parkway, Suite 600
 Cary, NC 27518
 919-463-5488

UTILITIES BY OTHERS


ALL PROPOSED UTILITY WORK SHOWN ON THIS SHEET WILL BE DONE BY OTHERS. NO PAYMENT WILL BE MADE TO THE CONTRACTOR FOR PROPOSED UTILITY WORK SHOWN ON THIS SHEET.

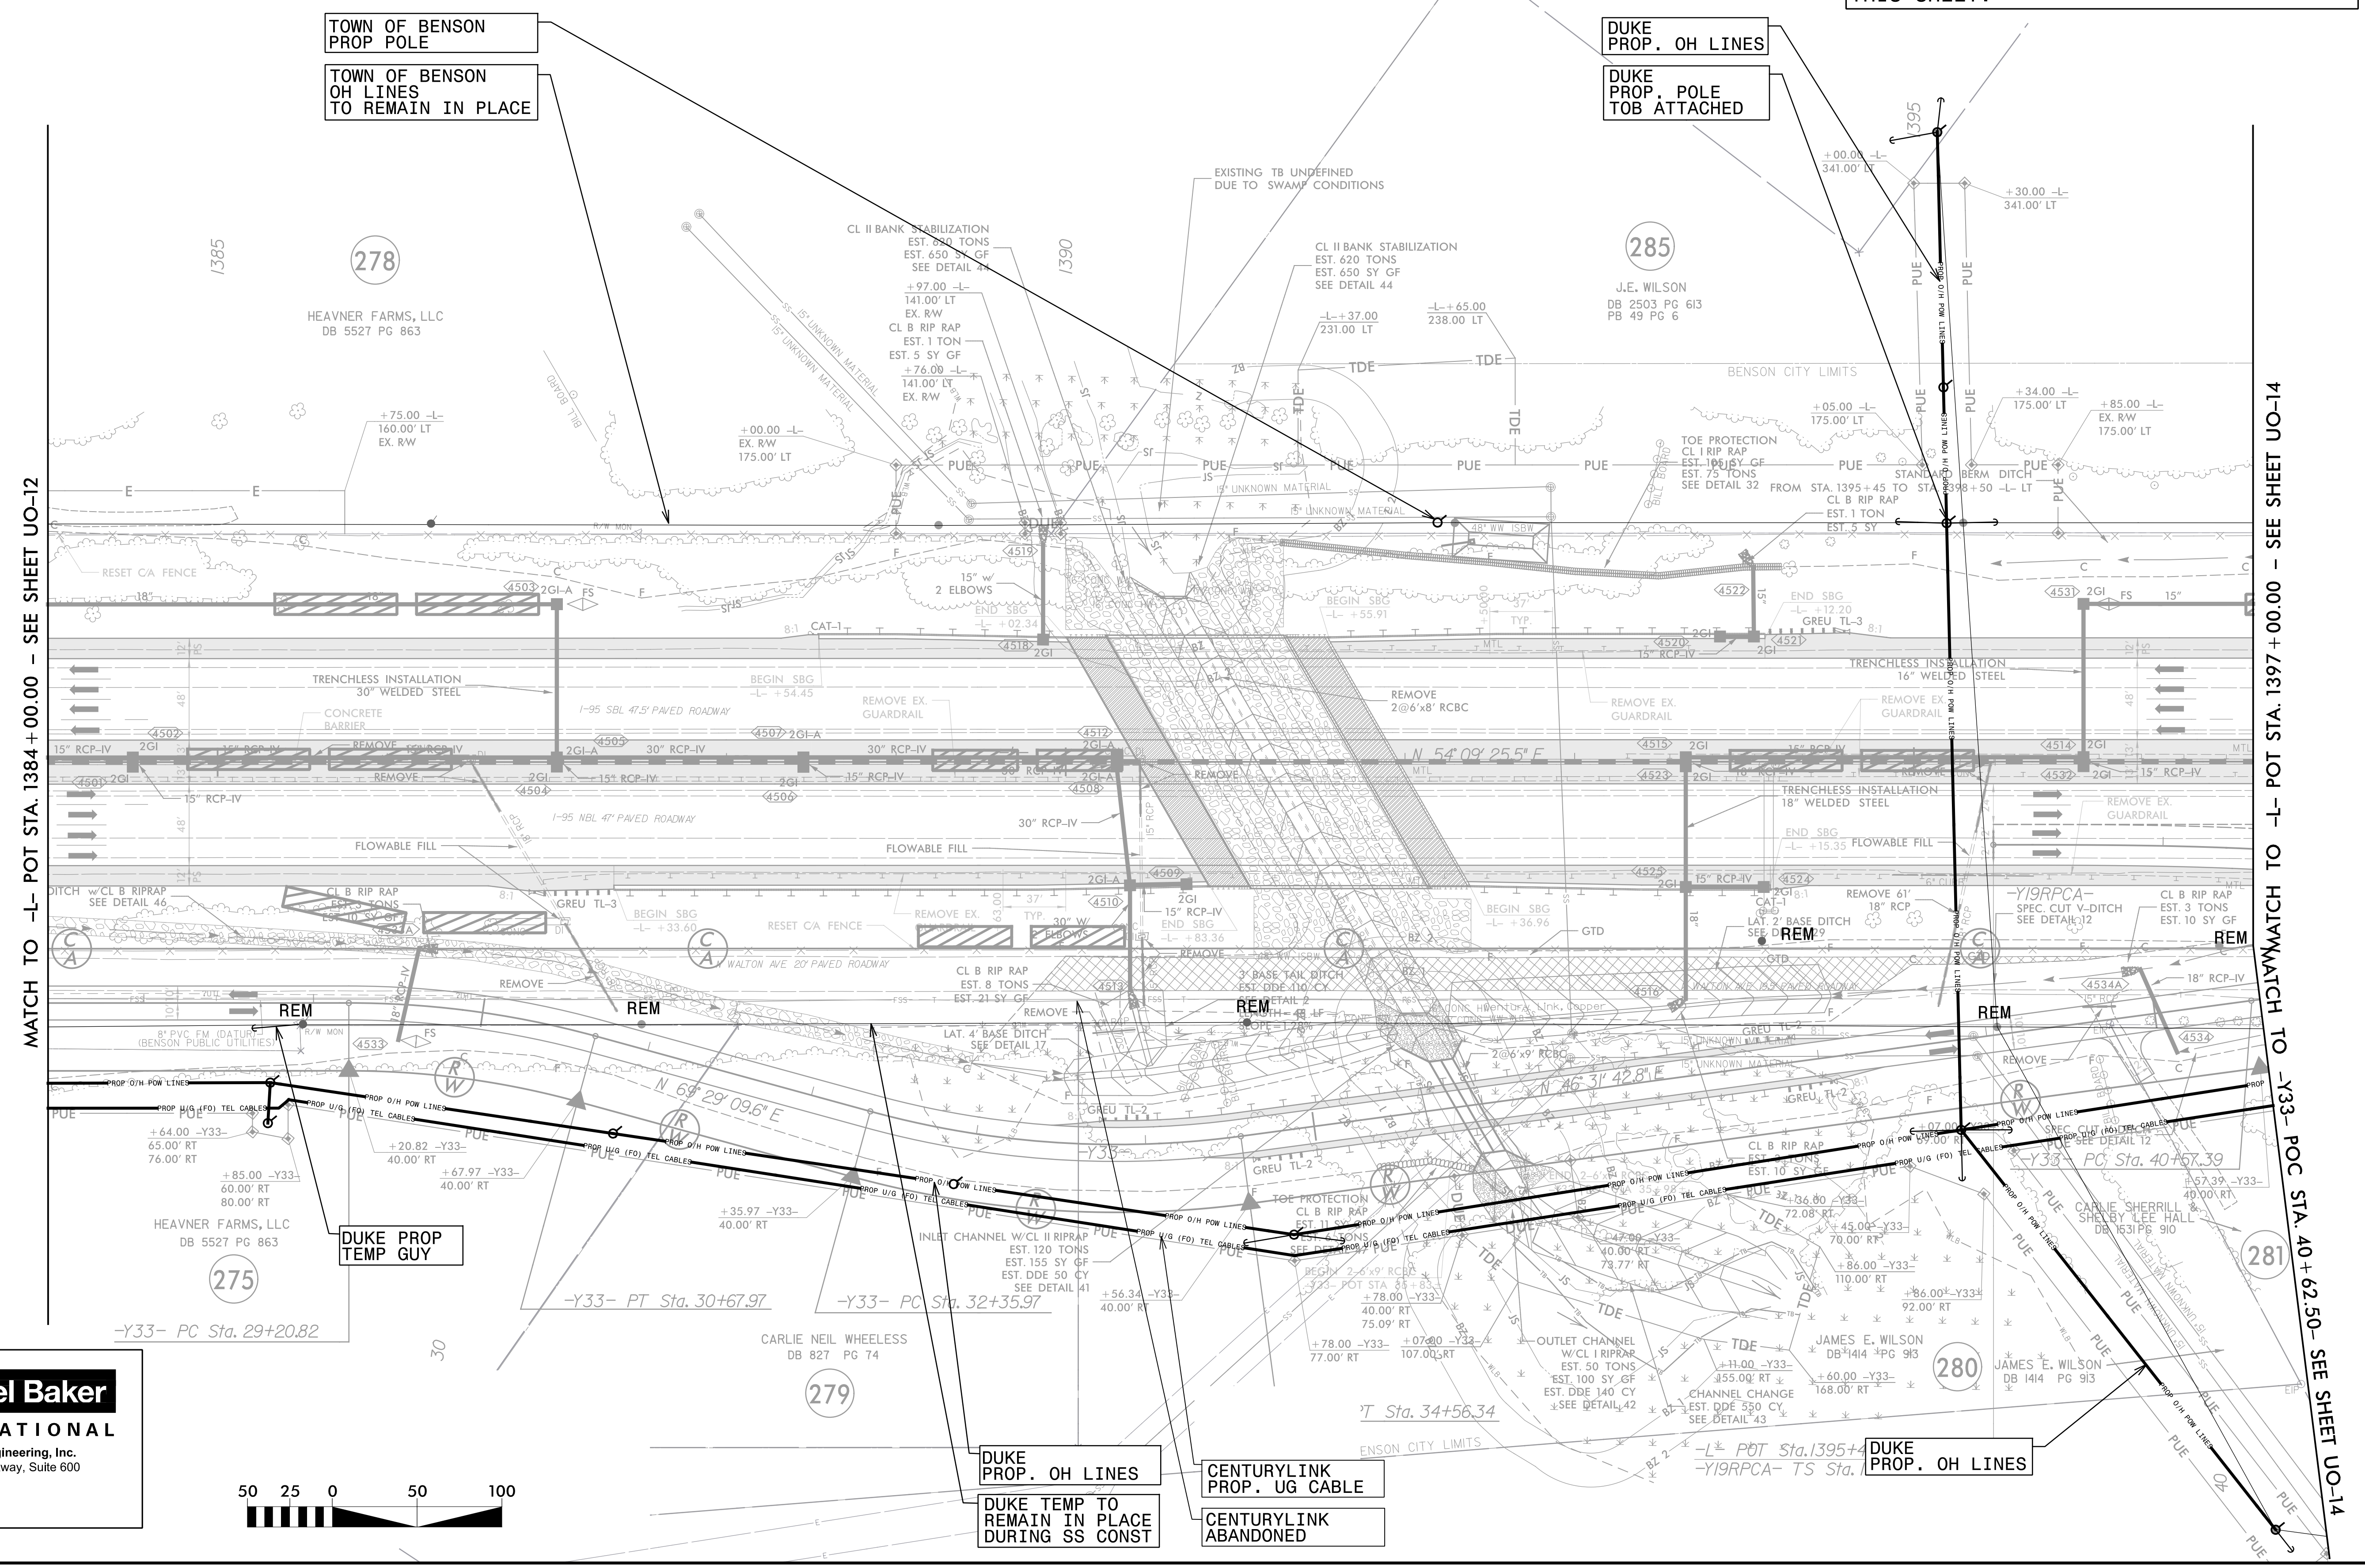

MATCH TO -L- POT STA. 1384+00.00 - SEE SHEET UO-12

MATCH TO -Y33- POC STA. 40+62.50- SEE SHEET UO-14



Michael Baker INTERNATIONAL
 Michael Baker Engineering, Inc.
 8000 Regency Parkway, Suite 600
 Cary, NC 27518
 919-463-5488

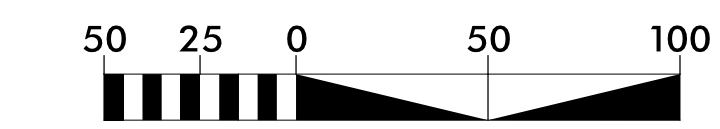

5/14/99
 3/12/2021 10:26:45AM
 R:\U013\1-5986B\ut-l-r-d\45_U013_psh.dgn

UTILITIES BY OTHERS

ALL PROPOSED UTILITY WORK SHOWN ON THIS SHEET WILL BE DONE BY OTHERS. NO PAYMENT WILL BE MADE TO THE CONTRACTOR FOR PROPOSED UTILITY WORK SHOWN ON THIS SHEET.

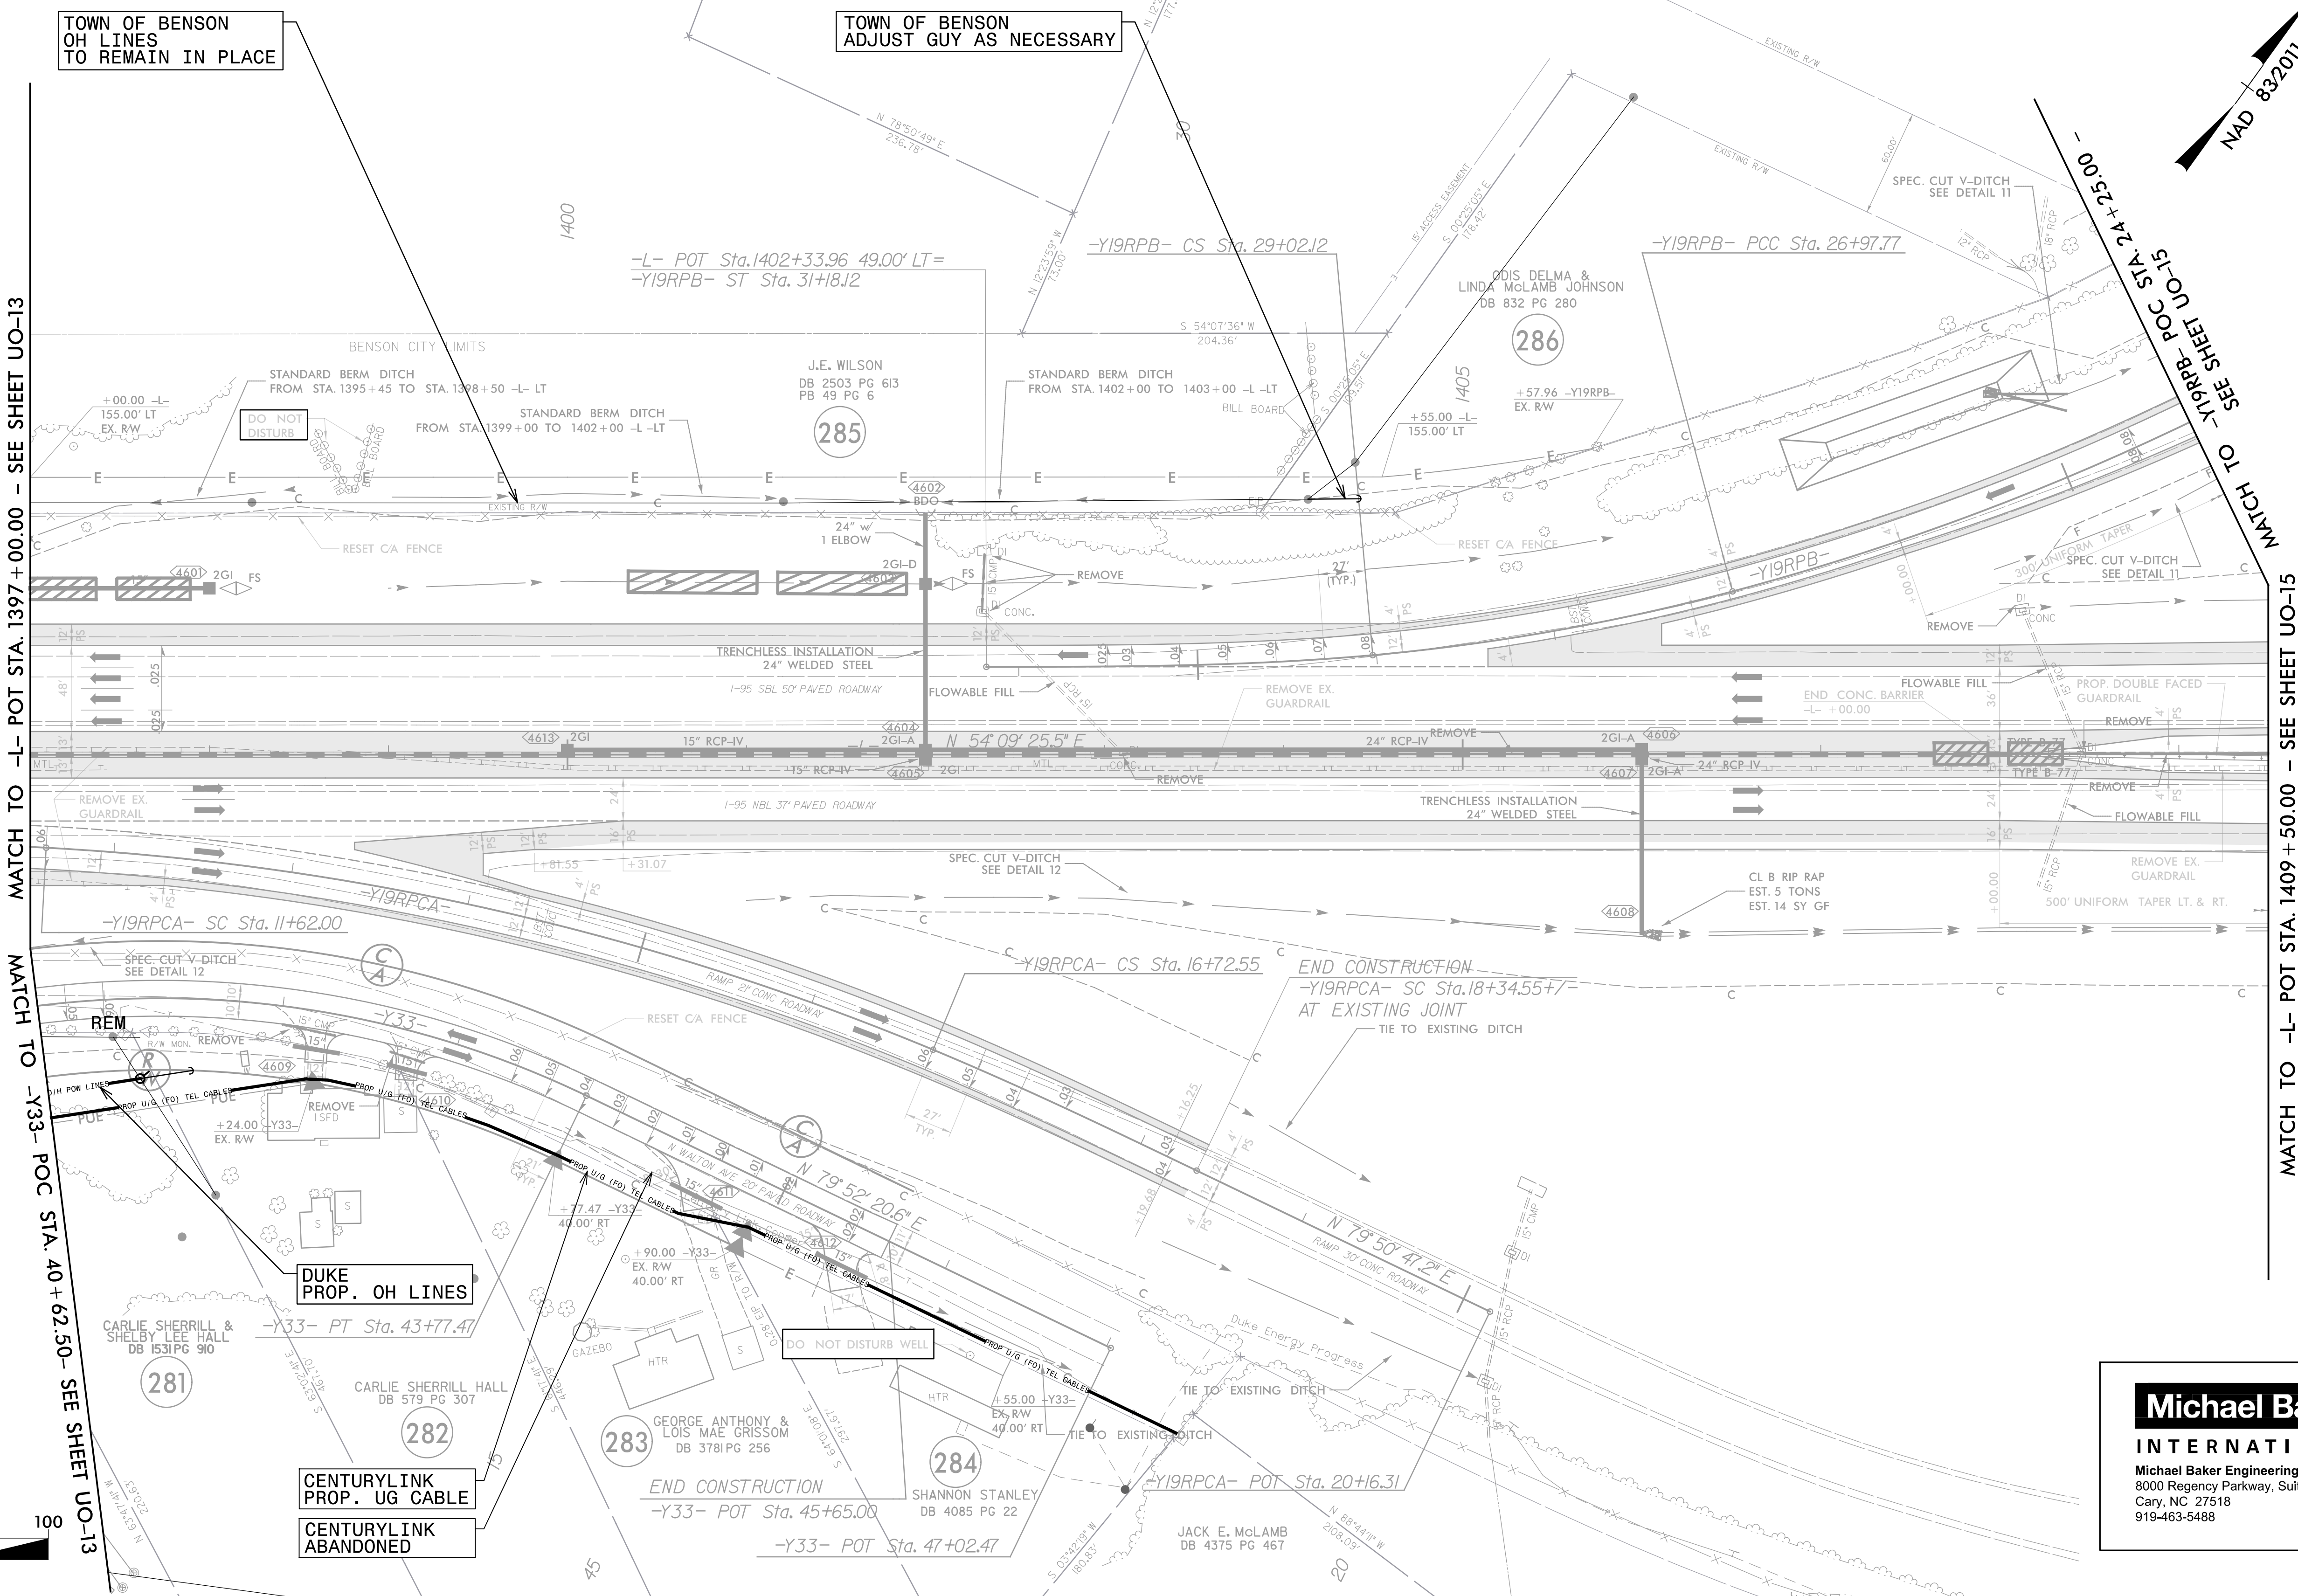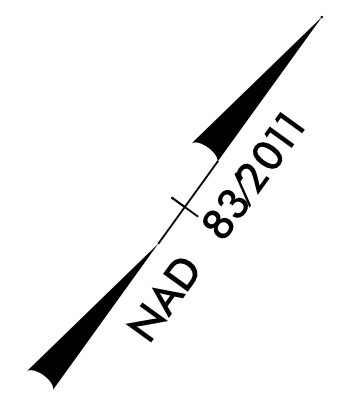

MATCH TO -L- POT STA. 1397+00.00 - SEE SHEET UO-13

MATCH TO -L- POT STA. 1409+50.00 - SEE SHEET UO-15





3/12/2021 10:24:33 AM R:\UO\14\UO14.dwg UO14_psh.dgn

Michael Baker INTERNATIONAL
 Michael Baker Engineering, Inc.
 8000 Regency Parkway, Suite 600
 Cary, NC 27518
 919-463-5488

UTILITIES BY OTHERS

ALL PROPOSED UTILITY WORK SHOWN ON THIS SHEET WILL BE DONE BY OTHERS. NO PAYMENT WILL BE MADE TO THE CONTRACTOR FOR PROPOSED UTILITY WORK SHOWN ON THIS SHEET.

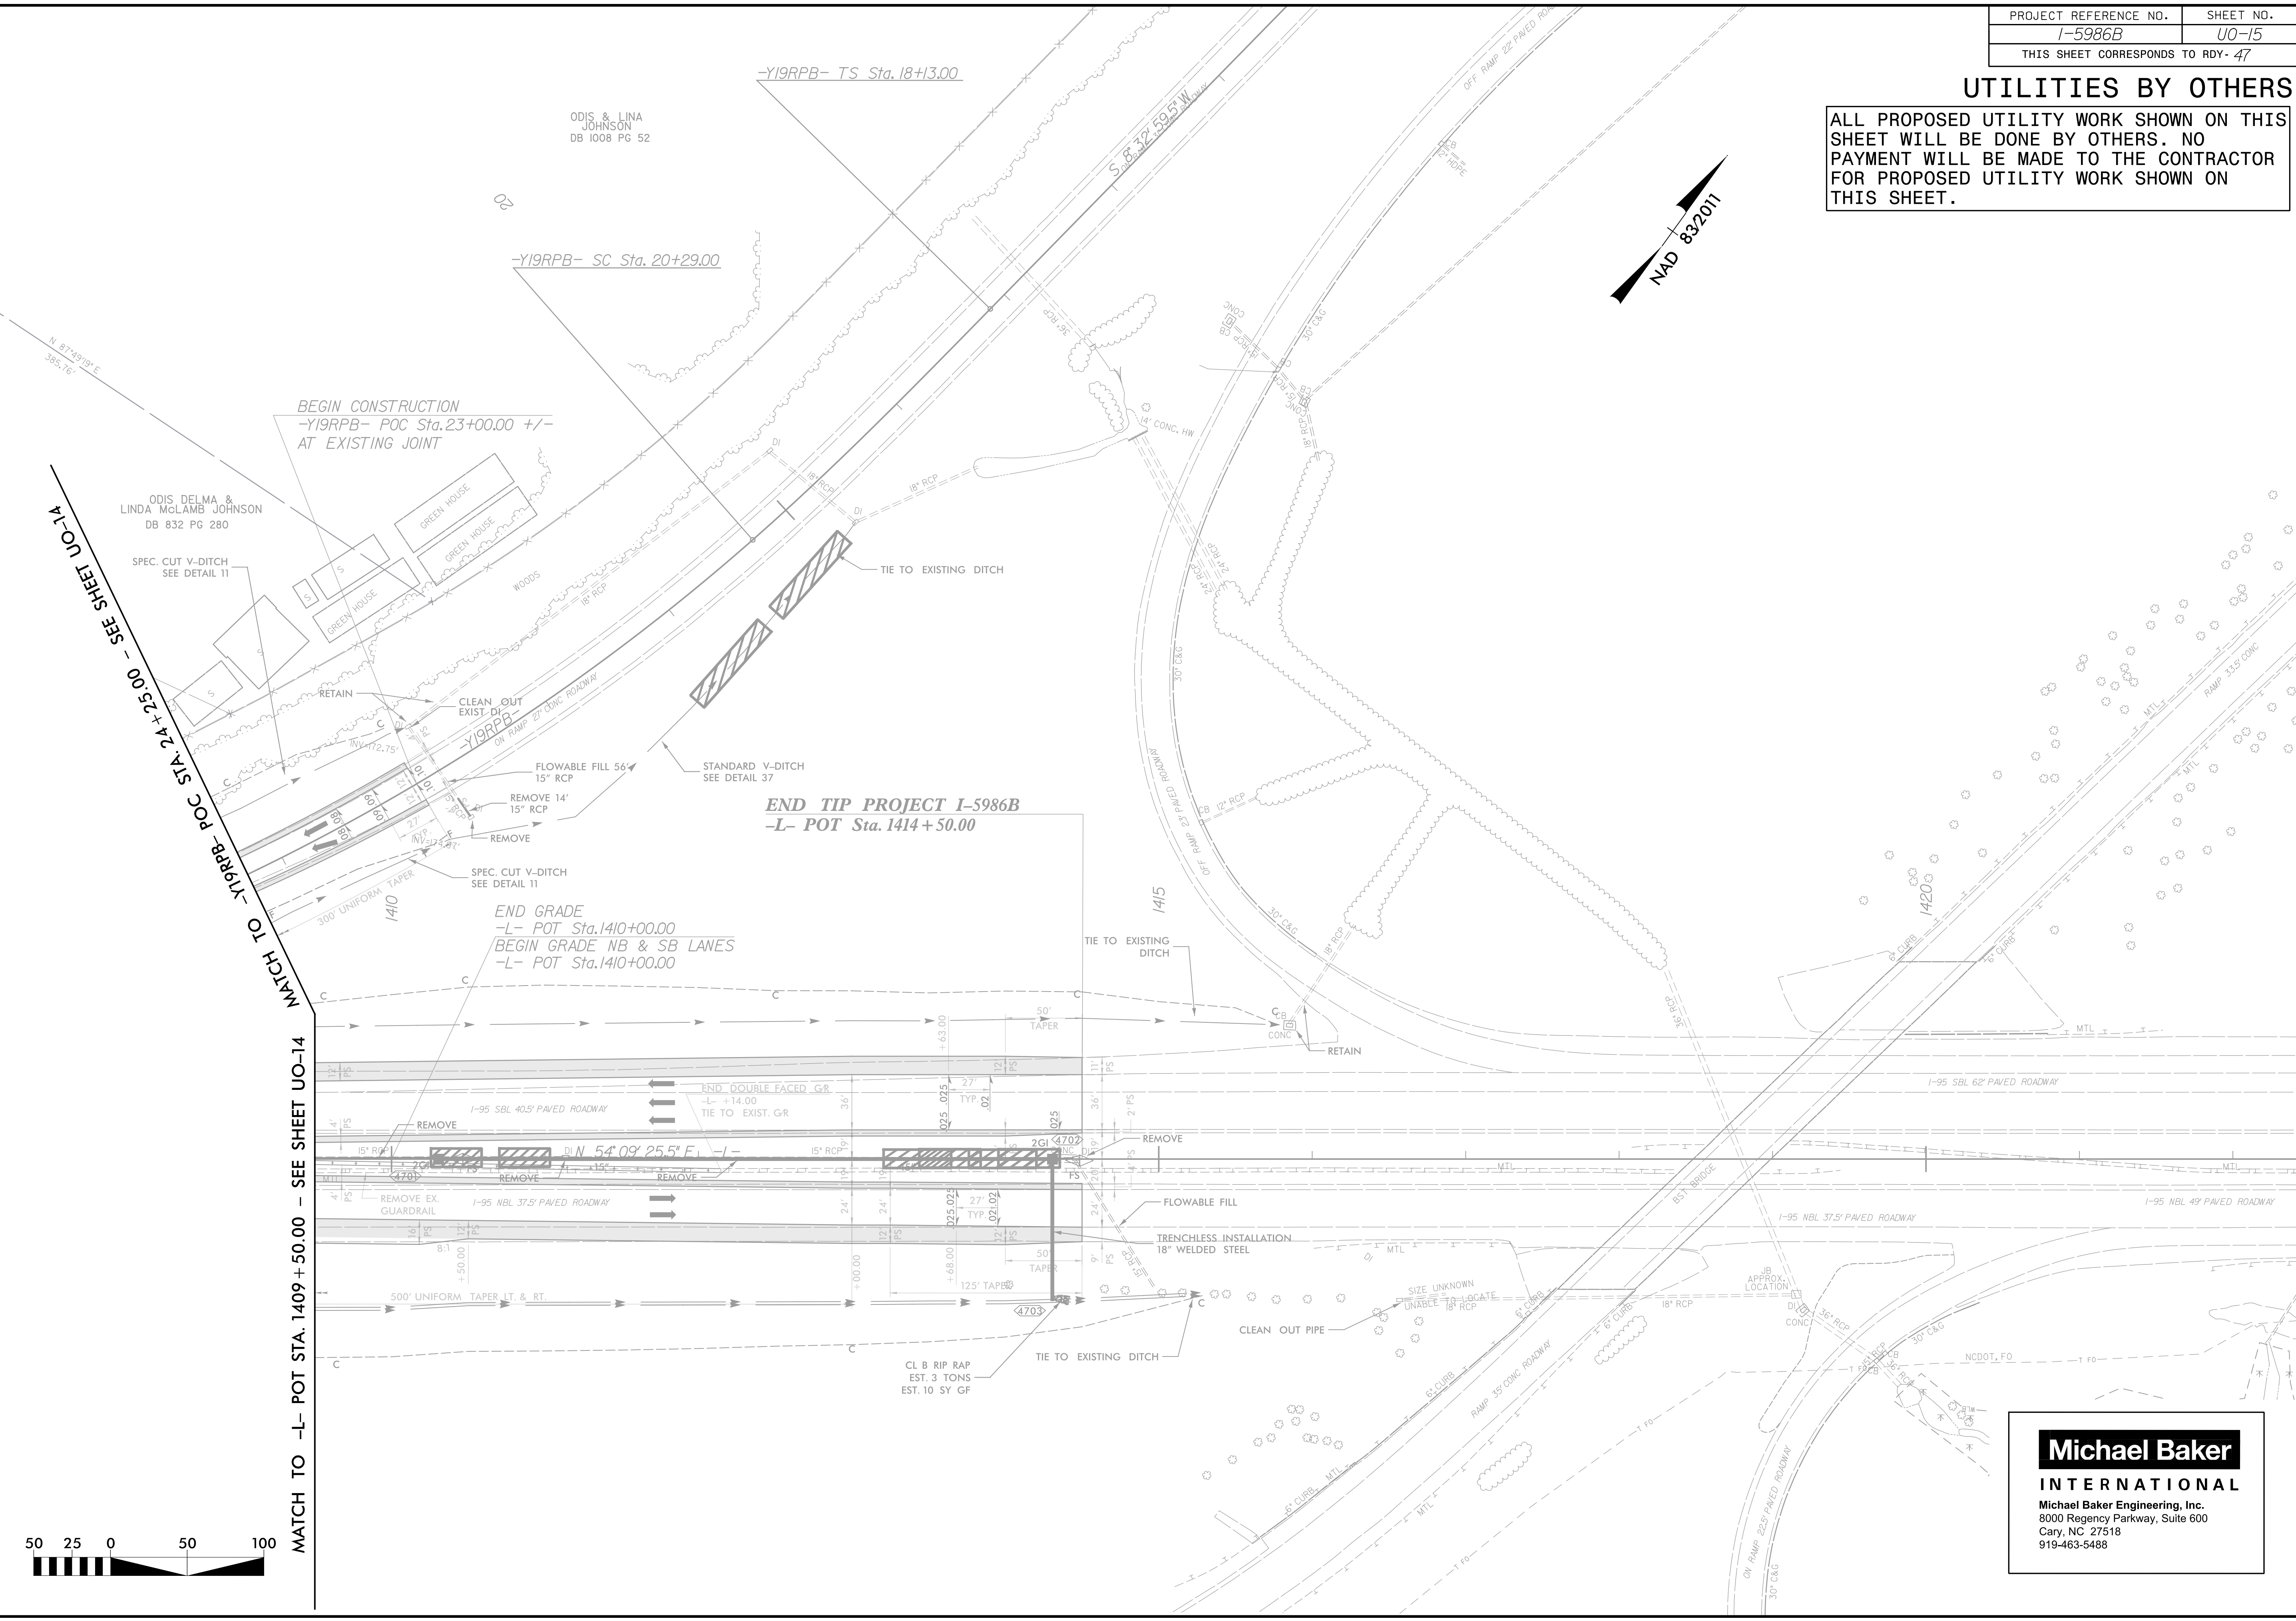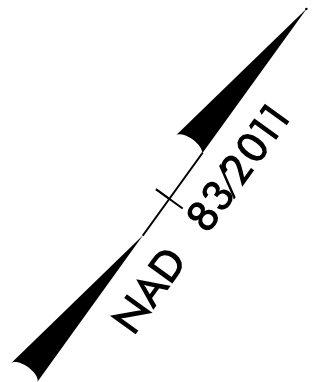


Michael Baker
INTERNATIONAL
 Michael Baker Engineering, Inc.
 8000 Regency Parkway, Suite 600
 Cary, NC 27518
 919-463-5488

5/14/99
 3/12/2021 10:23:06 AM
 R:\01\10147\10147_0015_psh.dgn
 10147_0015.dwg

UTILITIES BY OTHERS

ALL PROPOSED UTILITY WORK SHOWN ON THIS SHEET WILL BE DONE BY OTHERS. NO PAYMENT WILL BE MADE TO THE CONTRACTOR FOR PROPOSED UTILITY WORK SHOWN ON THIS SHEET.

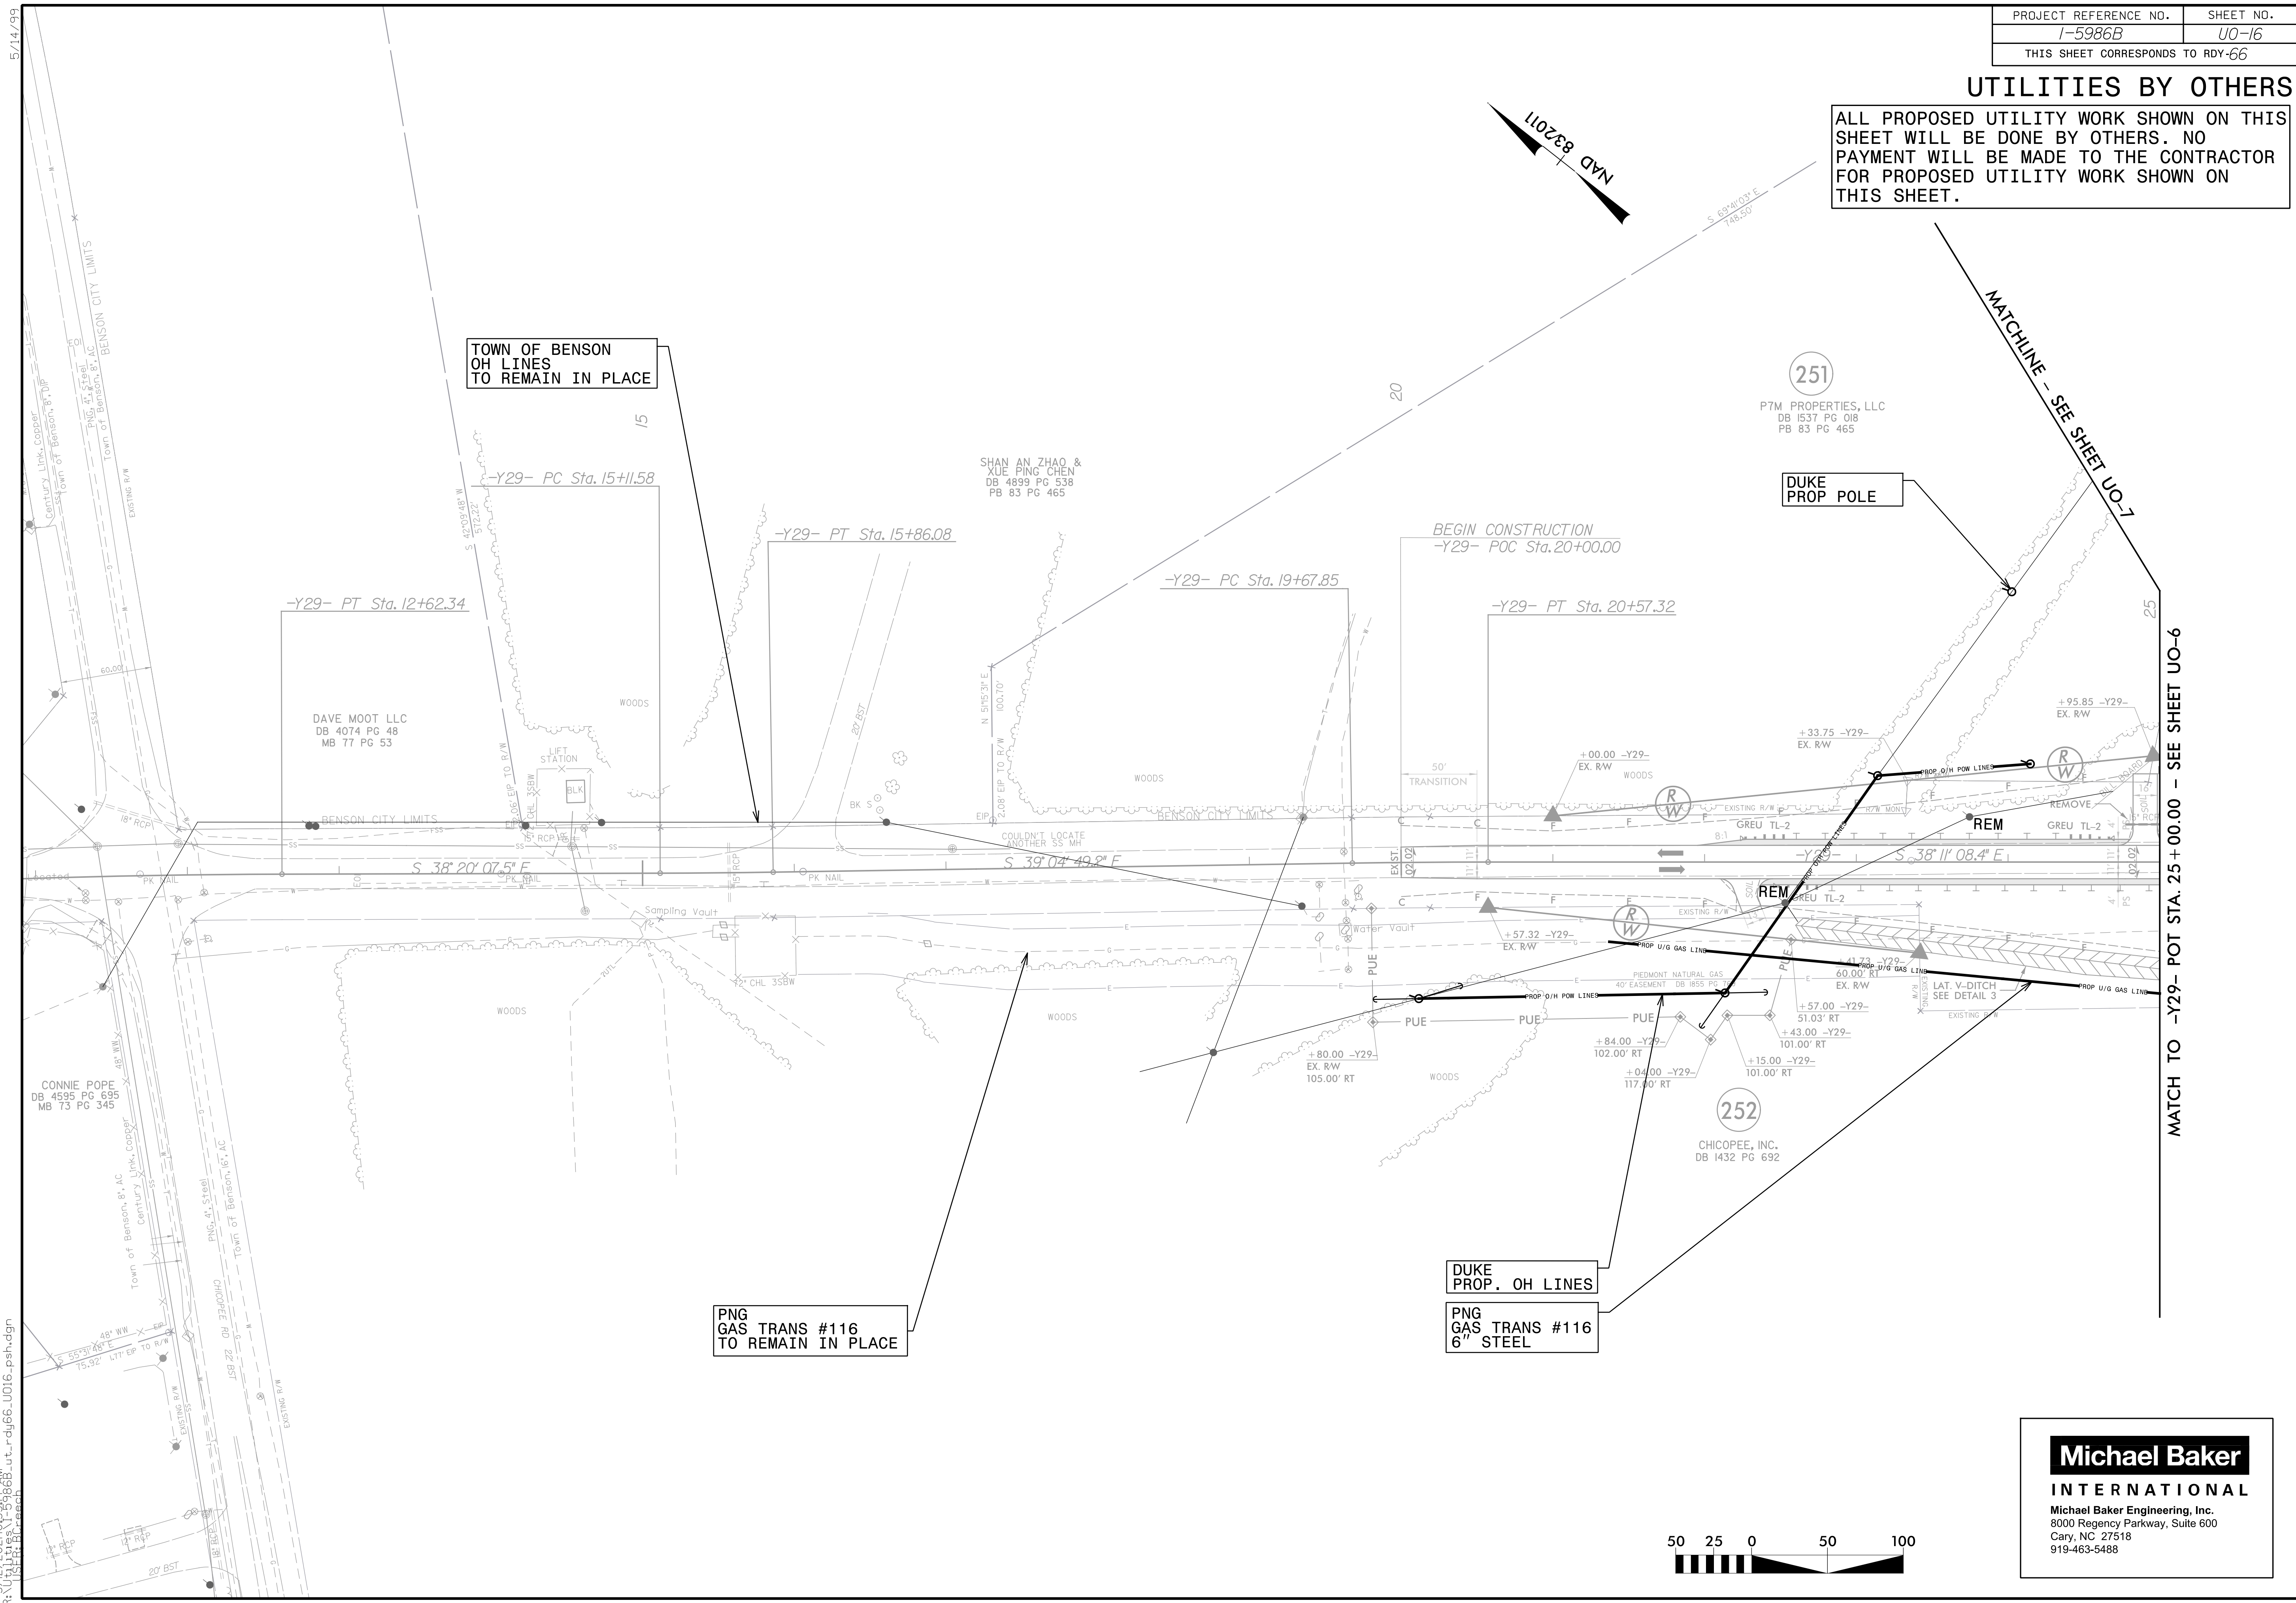

TOWN OF BENSON
OH LINES
TO REMAIN IN PLACE

-Y29- PT Sta. 12+62.34

-Y29- PC Sta. 15+11.58

-Y29- PT Sta. 15+86.08

-Y29- PC Sta. 19+67.85

BEGIN CONSTRUCTION
-Y29- POC Sta. 20+00.00

-Y29- PT Sta. 20+57.32

251

P7M PROPERTIES, LLC
DB 1537 PG 018
PB 83 PG 465

DUKE
PROP POLE

DAVE MOOT LLC
DB 4074 PG 48
MB 77 PG 53

SHAN AN ZHAO &
XUE PING CHEN
DB 4899 PG 538
PB 83 PG 465

MATCH TO -Y29- POT STA. 25+00.00 - SEE SHEET UO-6

PNG
GAS TRANS #116
TO REMAIN IN PLACE

DUKE
PROP. OH LINES

PNG
GAS TRANS #116
6" STEEL

252

CHICOPEE, INC.
DB 1432 PG 692

Michael Baker

INTERNATIONAL


Michael Baker Engineering, Inc.
8000 Regency Parkway, Suite 600
Cary, NC 27518
919-463-5488




3/2/2021 10:23:46 AM
R:\000000\000000\000000\1-5986B-ut-r-dj66-U016-psh.dgn

UTILITIES BY OTHERS

ALL PROPOSED UTILITY WORK SHOWN ON THIS SHEET WILL BE DONE BY OTHERS. NO PAYMENT WILL BE MADE TO THE CONTRACTOR FOR PROPOSED UTILITY WORK SHOWN ON THIS SHEET.

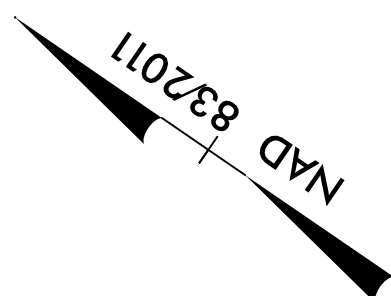

MATCH TO -Y29- POC STA. 33+00.00 - SEE SHEET U0-6


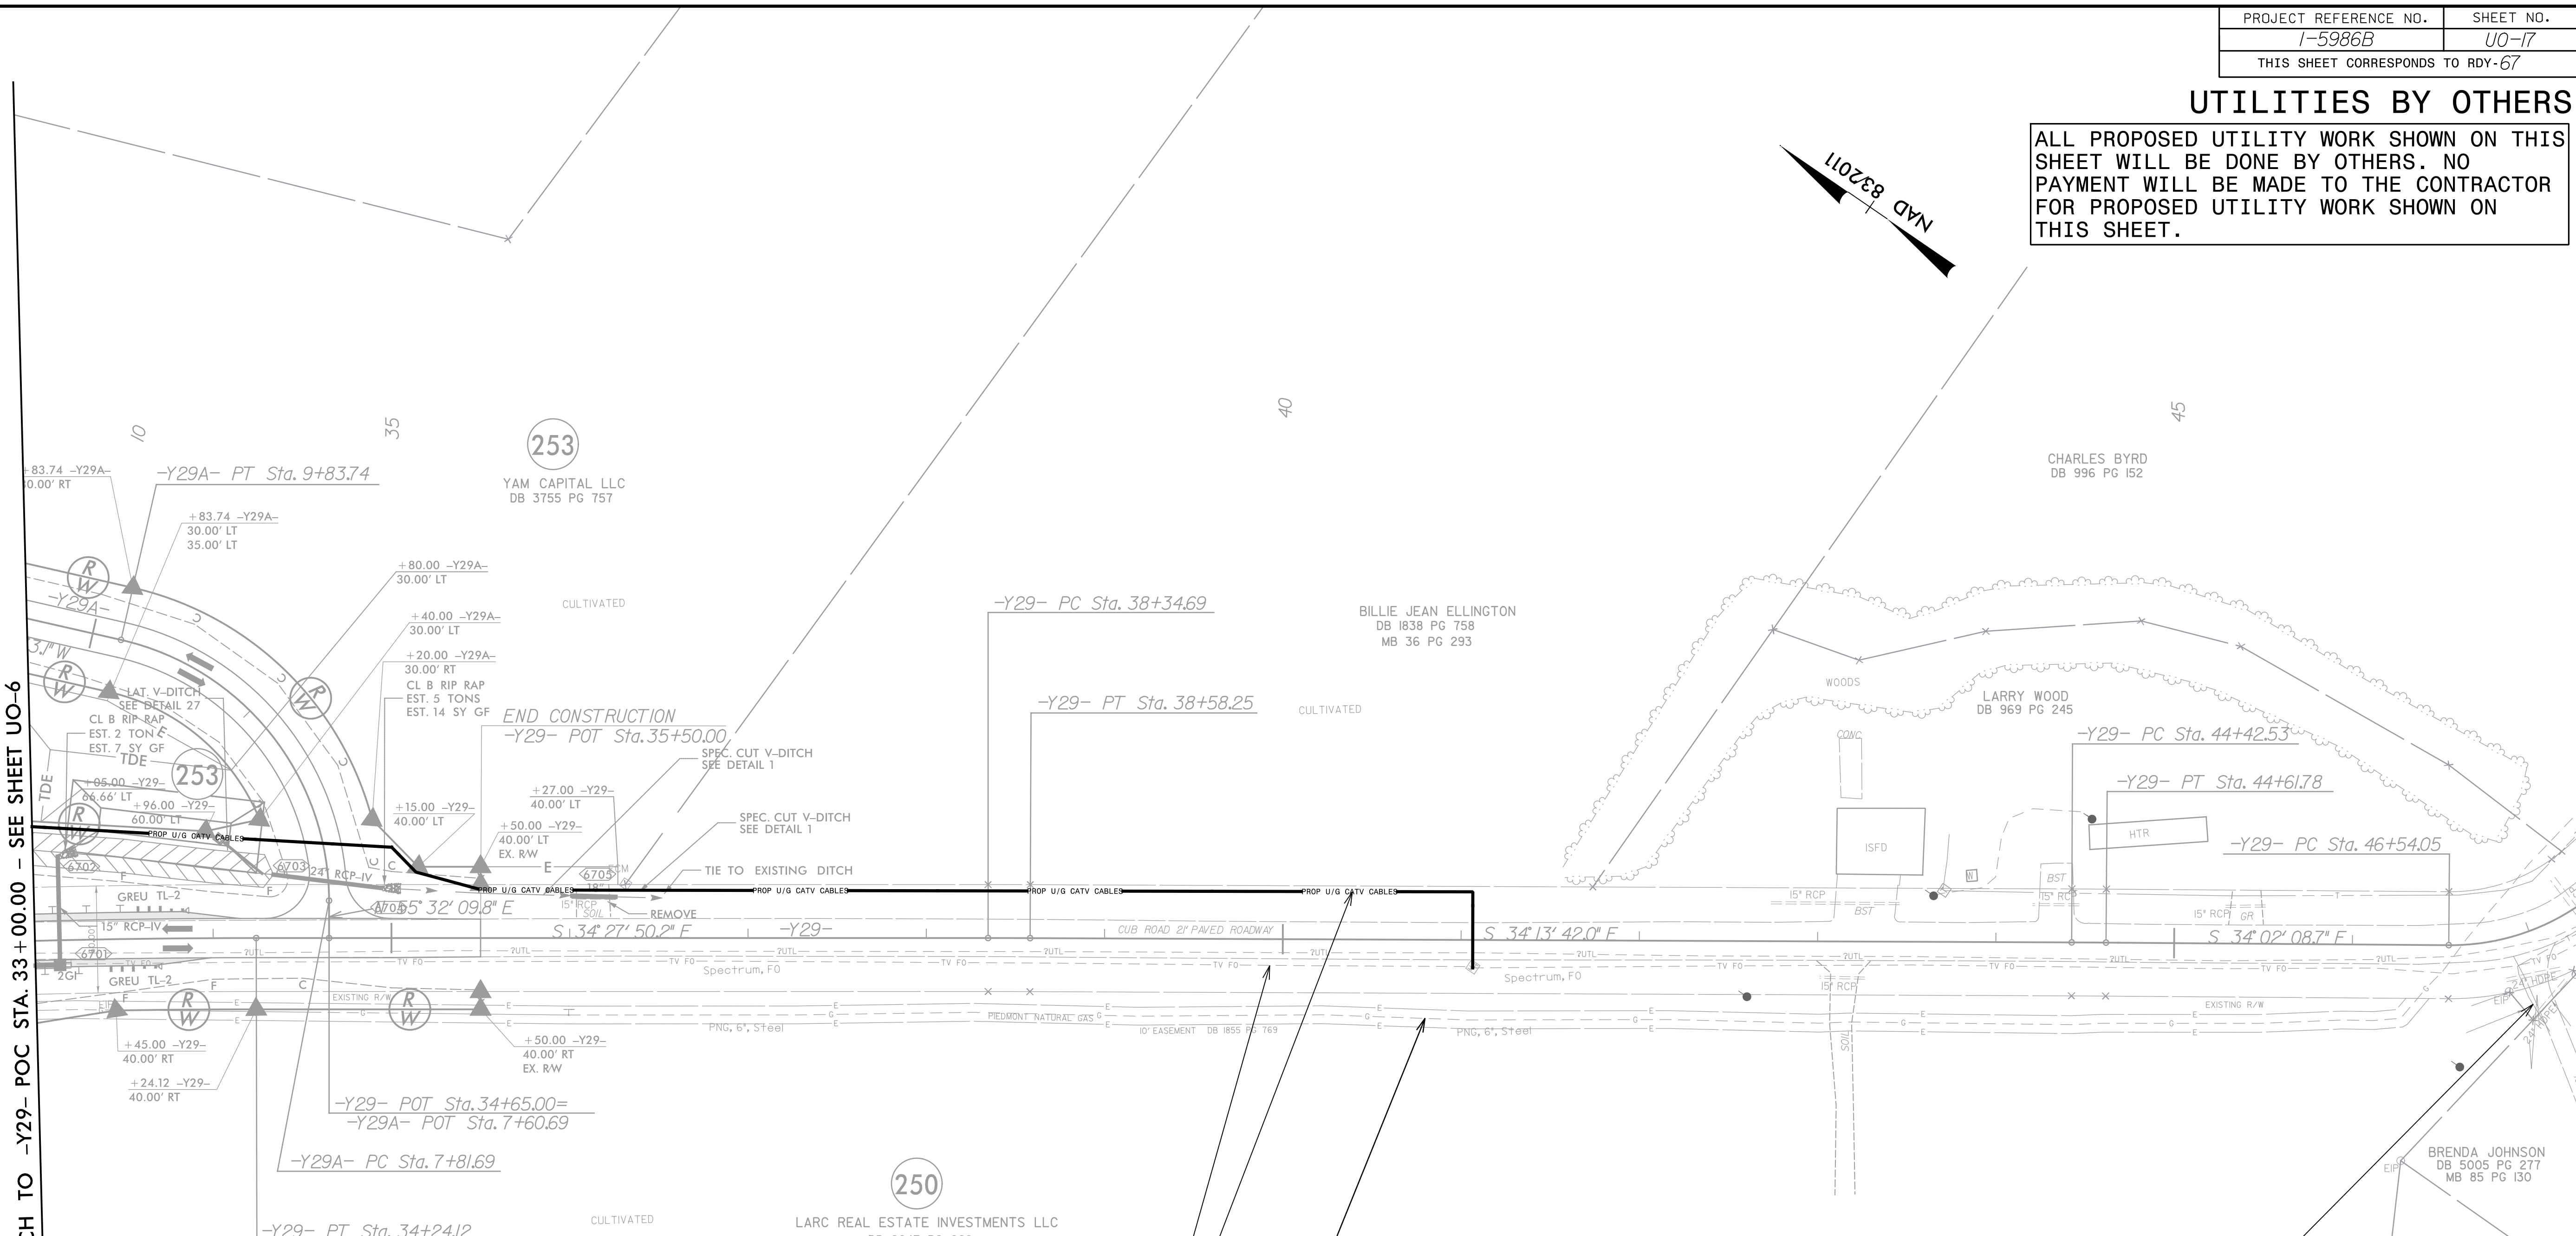


- SPECTRUM ABANDONED
- SPECTRUM PROP. UG CABLE
- PNG EXIST. GAS TRANS #116 6" STEEL

CENTURYLINK
END OF SERVICE

UTILITIES BY OTHERS

ALL PROPOSED UTILITY WORK SHOWN ON THIS SHEET WILL BE DONE BY OTHERS. NO PAYMENT WILL BE MADE TO THE CONTRACTOR FOR PROPOSED UTILITY WORK SHOWN ON THIS SHEET.

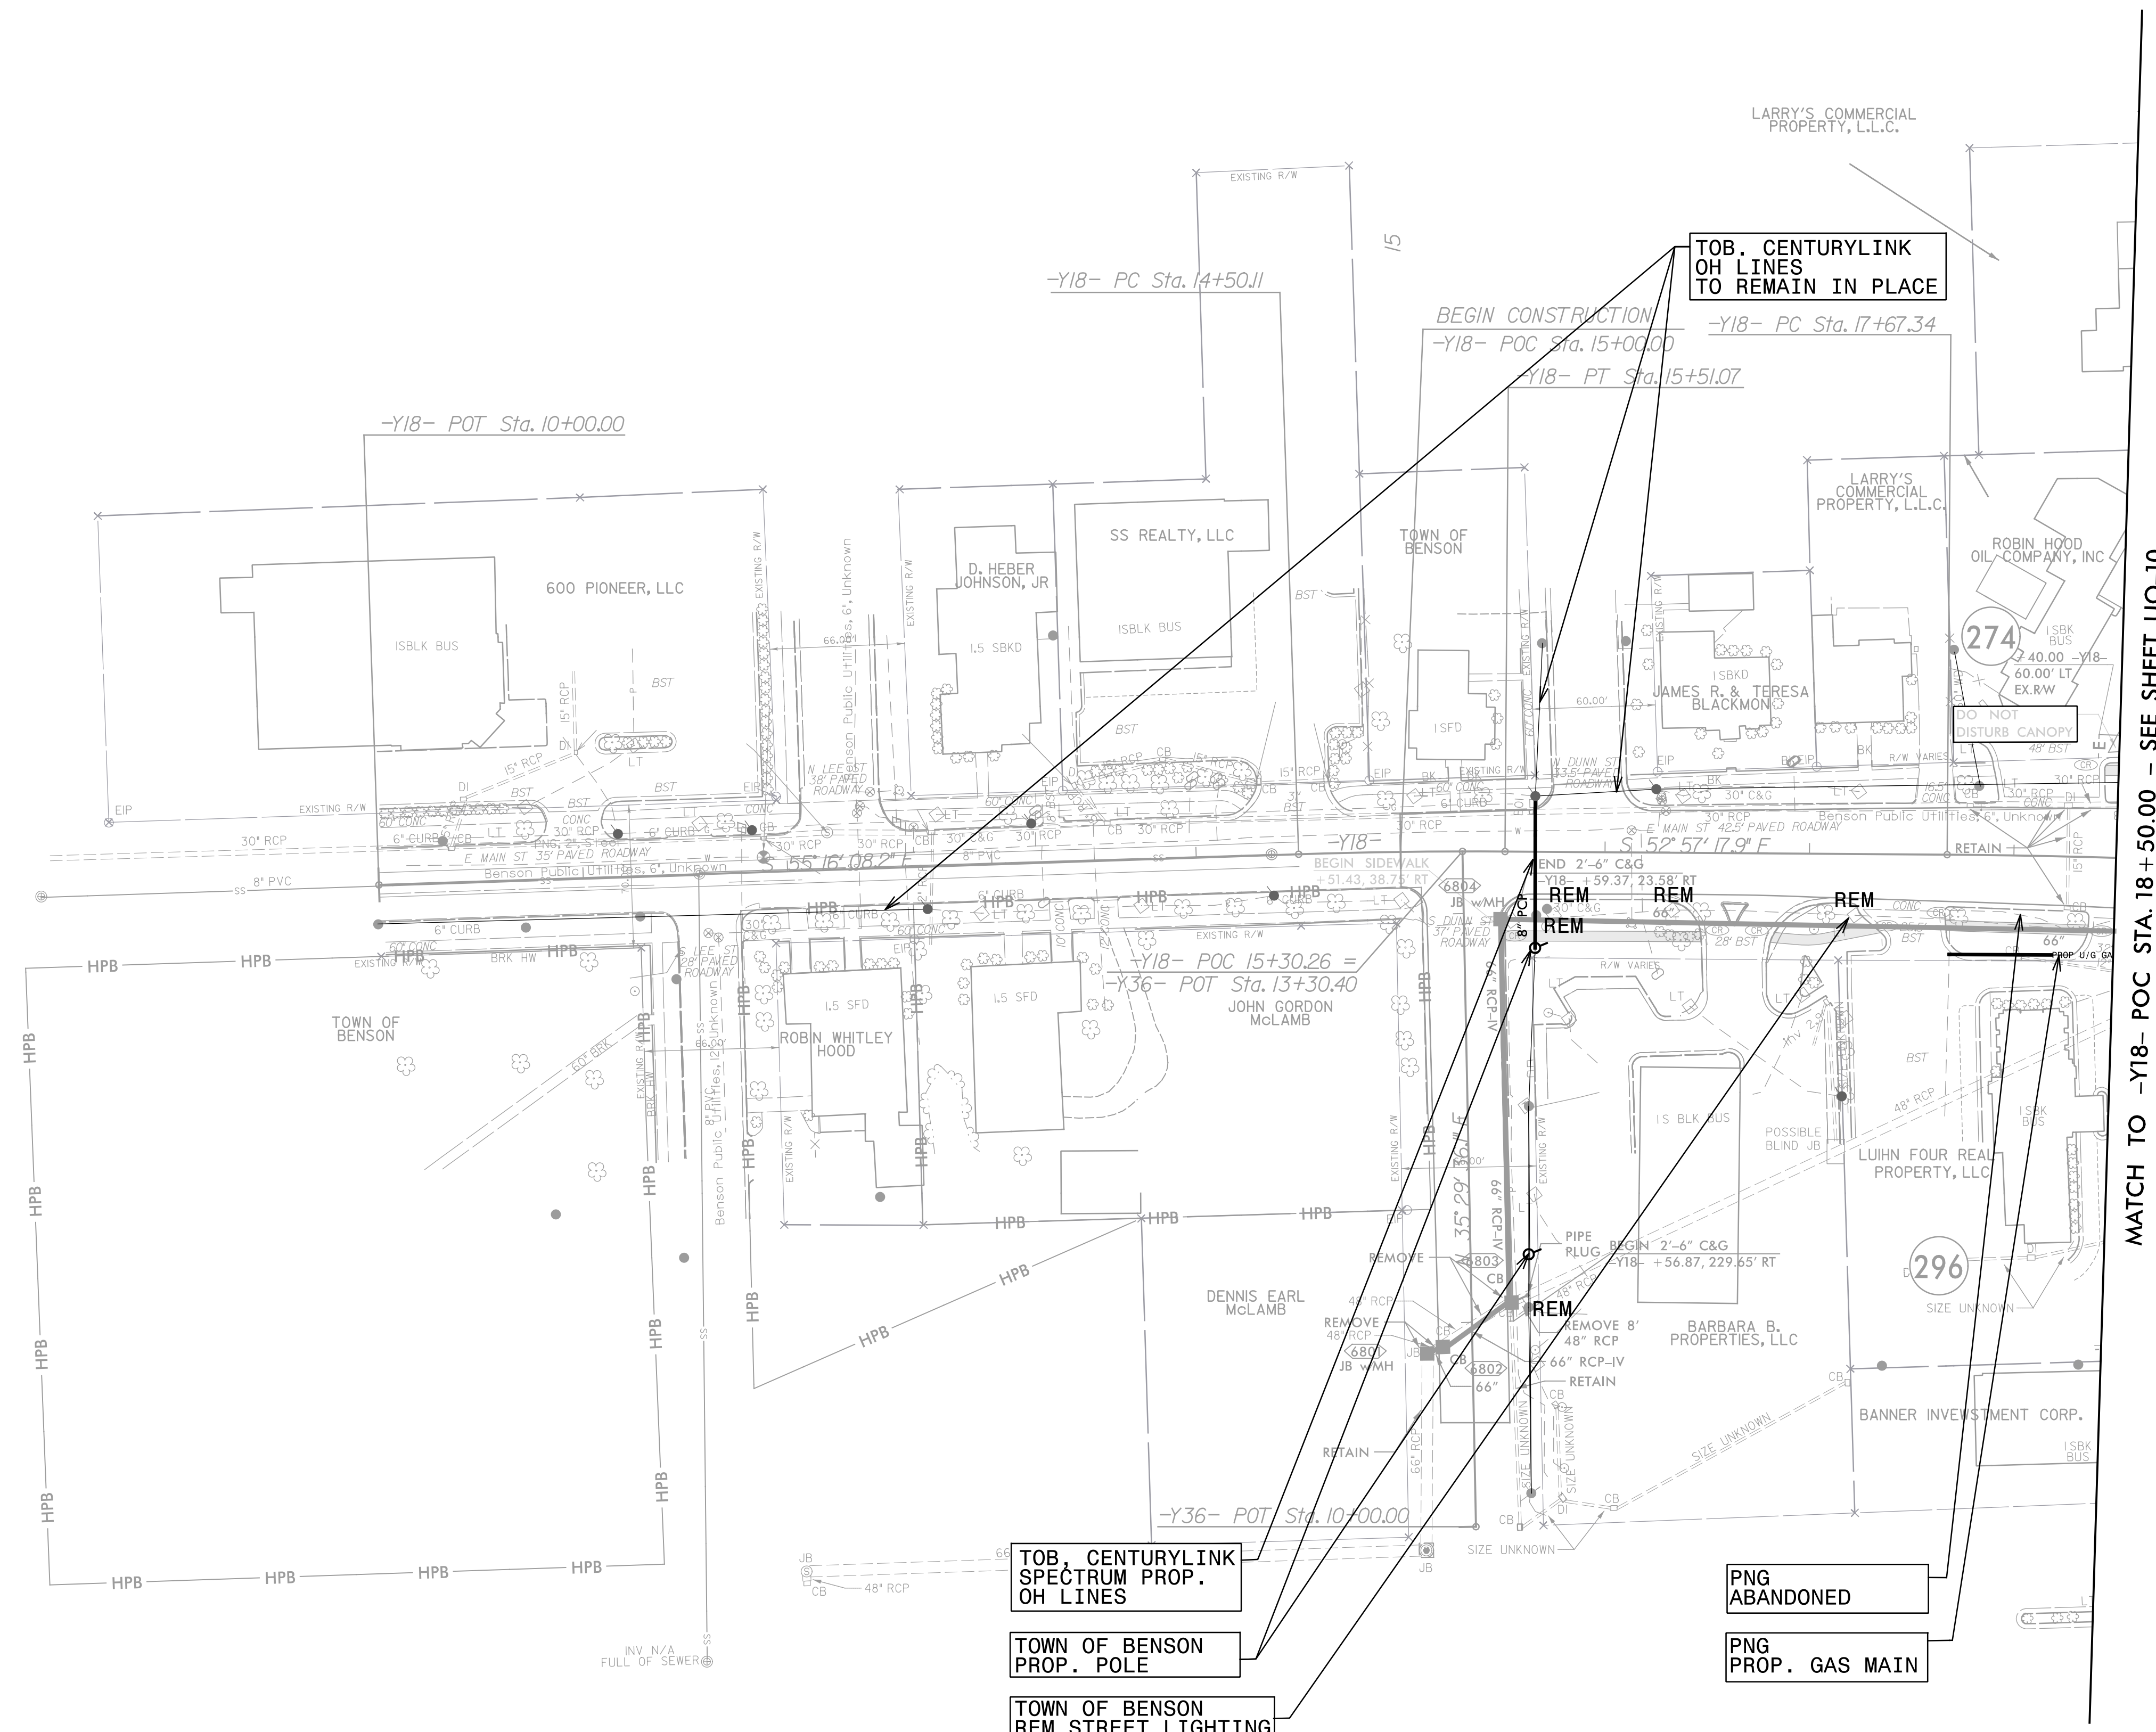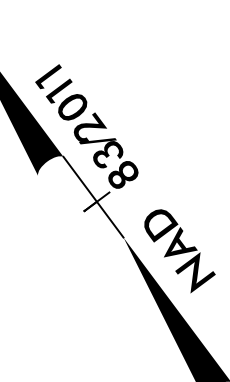

MATCH TO -Y18- POC STA. 18+50.00 - SEE SHEET UO-10



Michael Baker
INTERNATIONAL
 Michael Baker Engineering, Inc.
 8000 Regency Parkway, Suite 600
 Cary, NC 27518
 919-463-6488



5/14/99
3/12/2021 10:23:36 AM
RA\j\18-5986B\ut-r-d\69_U018_psh.dgn

UTILITIES BY OTHERS


ALL PROPOSED UTILITY WORK SHOWN ON THIS SHEET WILL BE DONE BY OTHERS. NO PAYMENT WILL BE MADE TO THE CONTRACTOR FOR PROPOSED UTILITY WORK SHOWN ON THIS SHEET.

5/14/99

MATCH TO -Y18- POC STA. 33 + 00.00 - SEE SHEET UO-10

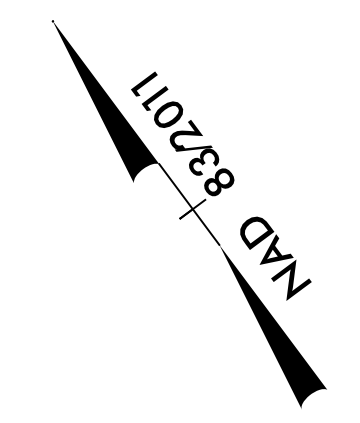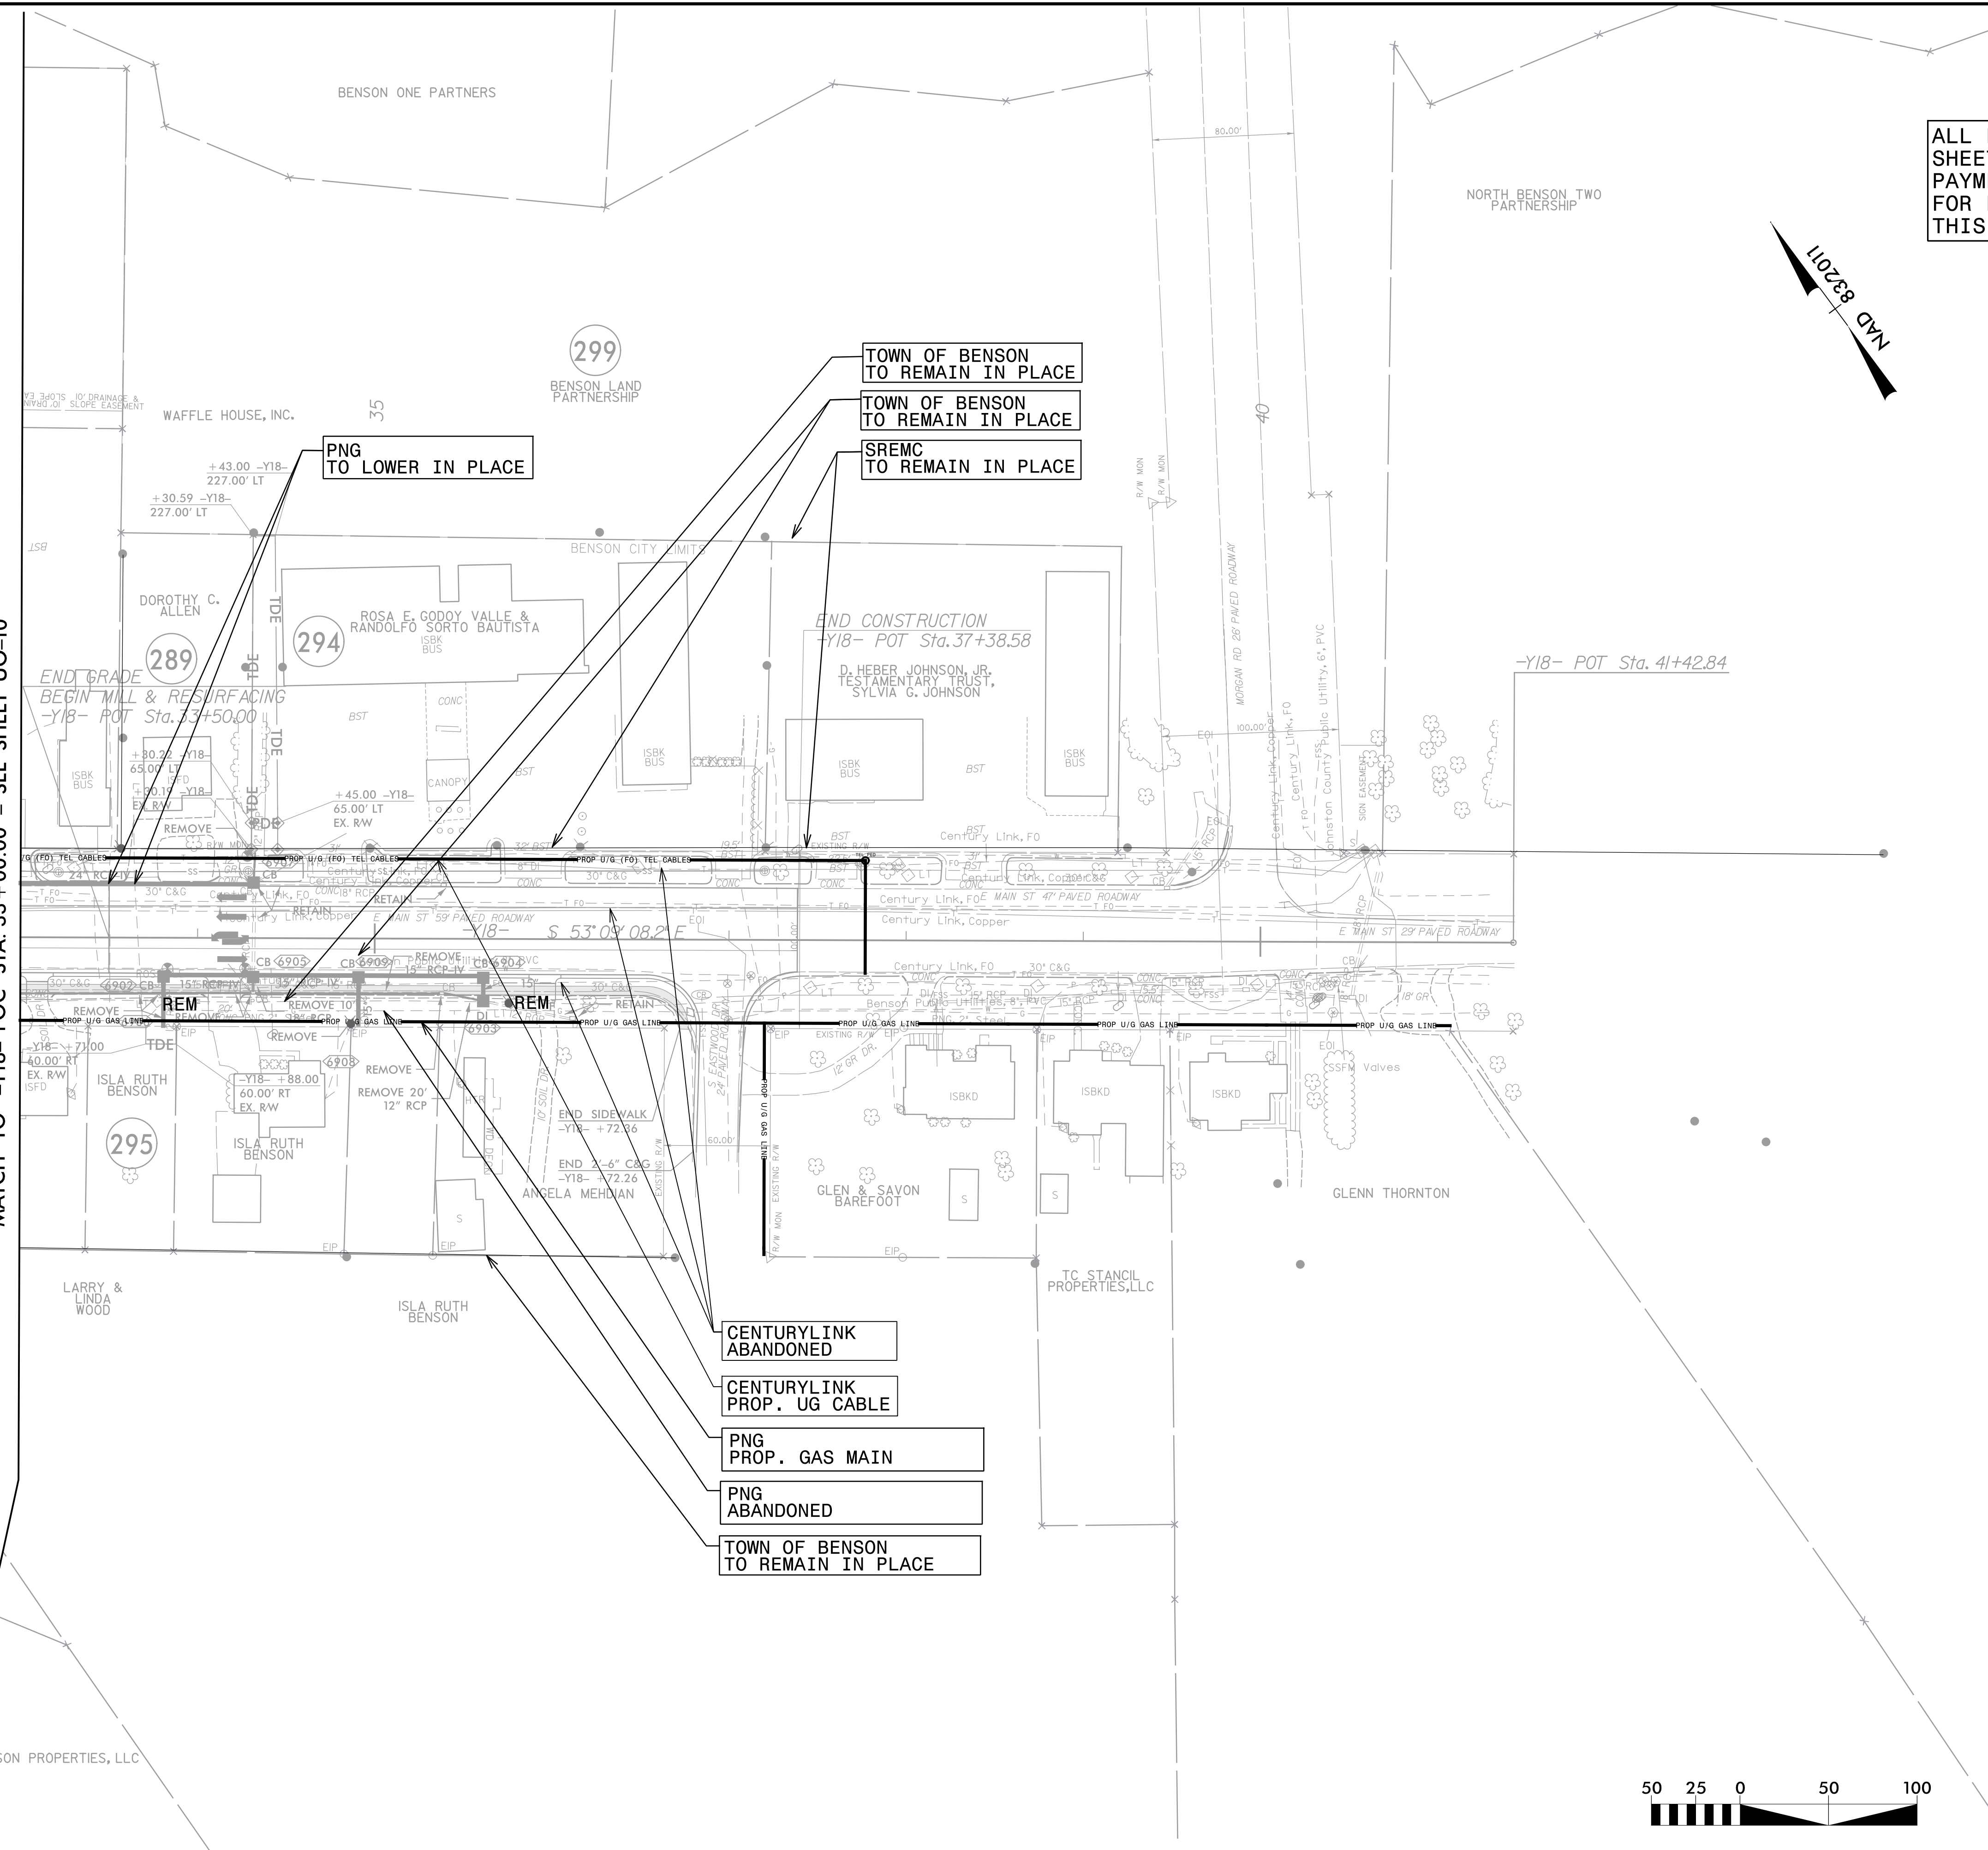

3/12/2021 10:53:34 AM
R:\101101\101101_19\101101_19.dwg

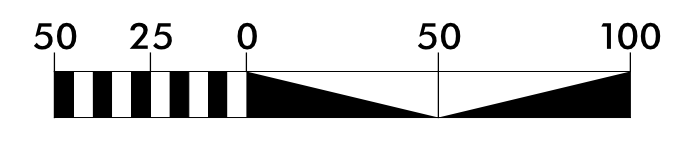

Michael Baker
INTERNATIONAL
Michael Baker Engineering, Inc.
8000 Regency Parkway, Suite 600
Cary, NC 27518
919-463-5488